


PreFIN | Alder
 Shaker 2.5" (1.25" Rails on Aprons)
 OE: OE-03 1/8" Radius
 IE: IE-02 Square
 Panel: Flat
 DWR: Dovetail | Birch-Birch
 Guide: Tandem | Full Ext.
 Hinge: Concealed 107
 Finish: per Sample

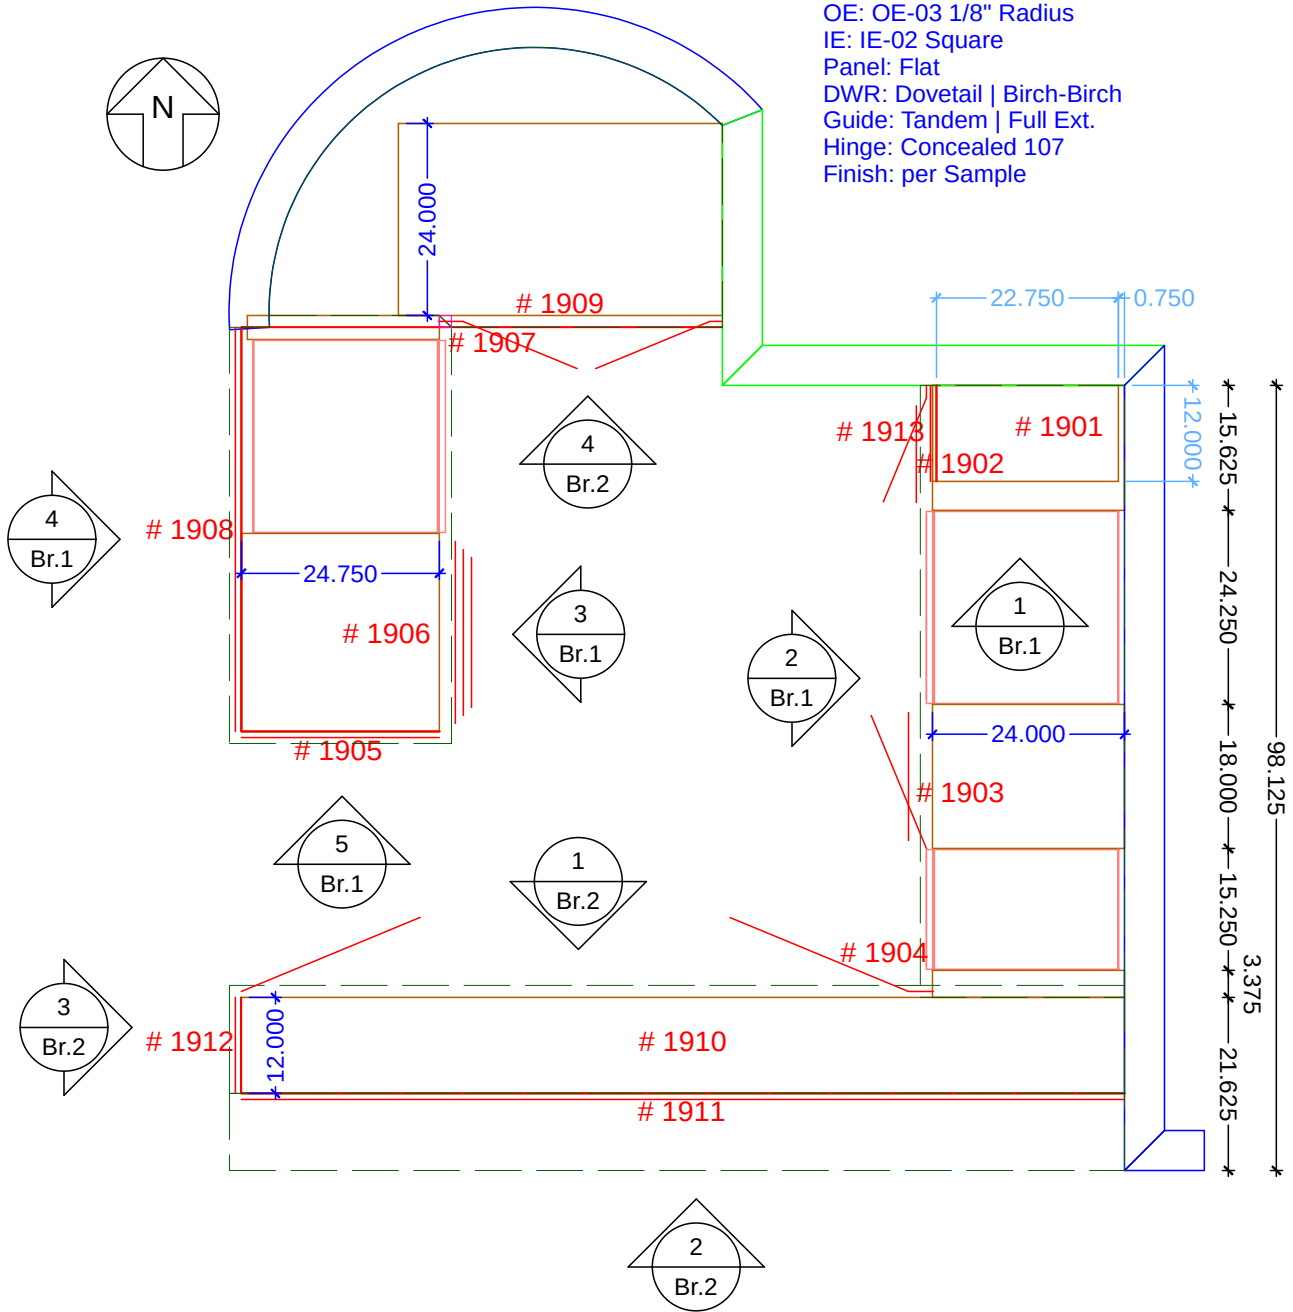

BAR CABINETRY FLOOR PLAN
 SCALE: 1/2" = 1' 0"

Classic Bath Designs, Inc.
 11544 Sheldon St., Sun Valley, CA 91352
 818.767.1144 fax: 818.767.1278



Cust: HnS for Garg

PO# BAR

Job: FL-S_PreFIN/Alder:perSample_IntEB:PreFIN

Scale: As Noted



Approved _____

Dr By: Brian

Size: A

05/25/2018

Br.0

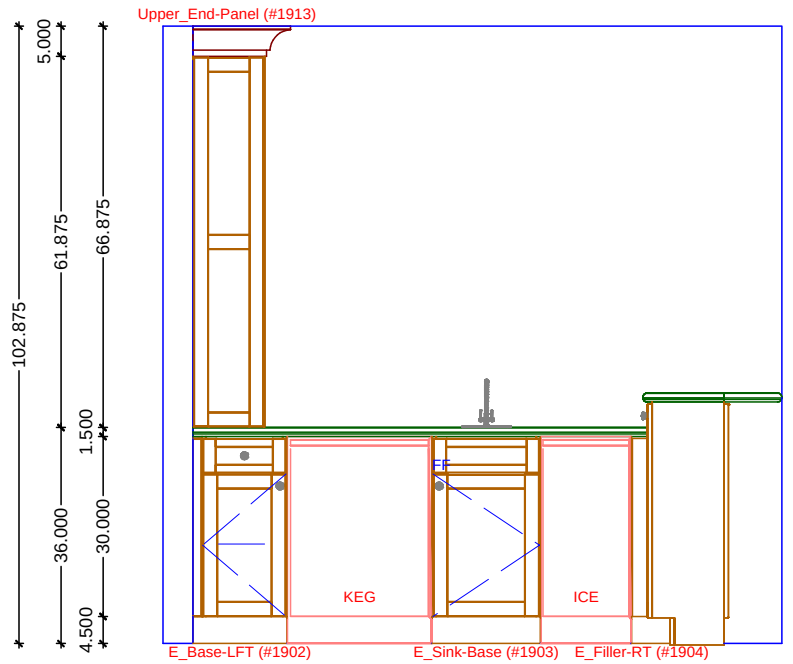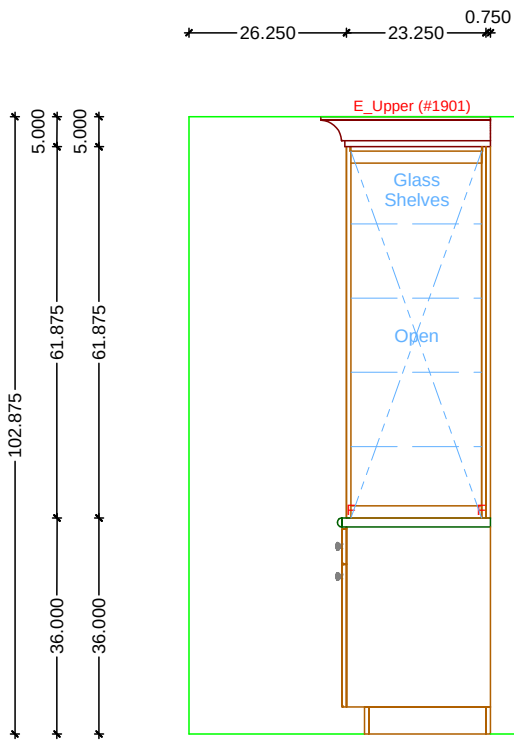

1



BAR ELEVATION - NORTH-EAST

SCALE: 3/8" = 1' 0"

2

BAR ELEVATION - EAST

SCALE: 3/8" = 1' 0"

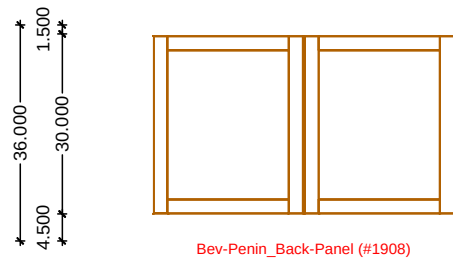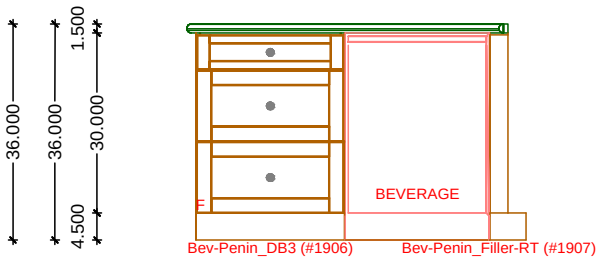

3


BEV PENINSULA - INSIDE

SCALE: 3/8" = 1' 0"

4

BEV PENINSULA - OUTSIDE

SCALE: 3/8" = 1' 0"

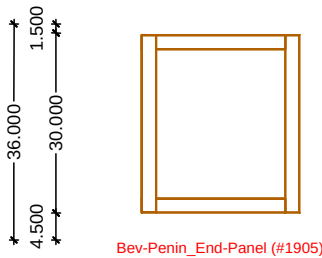

5

BEV PENINSULA - END

SCALE: 3/8" = 1' 0"

Classic Bath Designs, Inc.
11544 Sheldon St., Sun Valley, CA 91352
818.767.1144 fax: 818.767.1278



Cust: HnS for Garg

PO# BAR

Job: FL-S_PrefIN/Alder:perSample_IntEB:PrefIN

Scale: As Noted

Approved


Dr By: Brian

Size: A

05/25/2018

Br.1

42.000
42.000
4.500
36.000
1.500

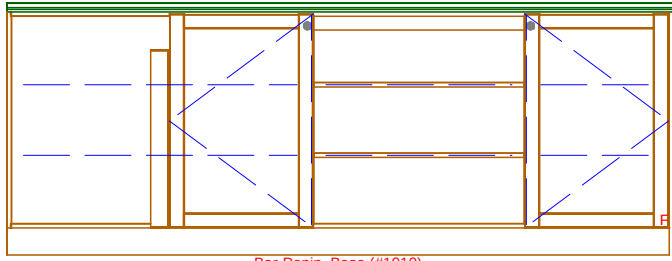

Bar-Penin_Base (#1910)

110.382

1

BAR PENINSULA - INSIDE

SCALE: 3/8" = 1' 0"

42.000
4.500
36.000
1.500



Bar-Penin_End-Panel (#1912)


12.000

3

BAR PENIN - END

SCALE: 3/8" = 1' 0"

42.000
42.000
4.500
36.000
1.500

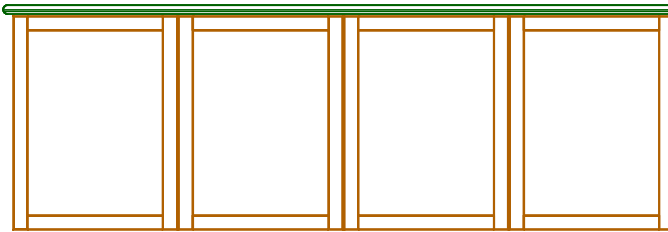

Bar-Penin_Back-Panel (#1911)


110.382

2

BAR PENINSULA - OUTSIDE

SCALE: 3/8" = 1' 0"

36.000
36.000
4.500
30.000
1.500

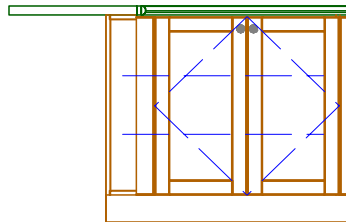

Stairwell-Base (#1909)

19.625 40.500
60.125

4

BAR ELEVATION - STAIRWELL COVE

SCALE: 3/8" = 1' 0"

Classic Bath Designs, Inc.
11544 Sheldon St., Sun Valley, CA 91352
818.767.1144 fax: 818.767.1278



Cust: HnS for Garg

PO# BAR

Job: FL-S_PreFIN/Alder:perSample_IntEB:PreFIN

Scale: As Noted

Approved

Dr By: Brian

Size: A


05/25/2018

Br.2



Cust: HnS for Garg	PO# BAR	11544 Sheldon St., Sun Valley, CA 91352 818.767.1144 fax: 818.767.1278		
Job: FL-S_PreFIN/Alder:perSample_IntEB:PreFIN	Scale: As Noted			
Approved _____		Dr By: Brian	Size: A	05/25/2018

Rndr

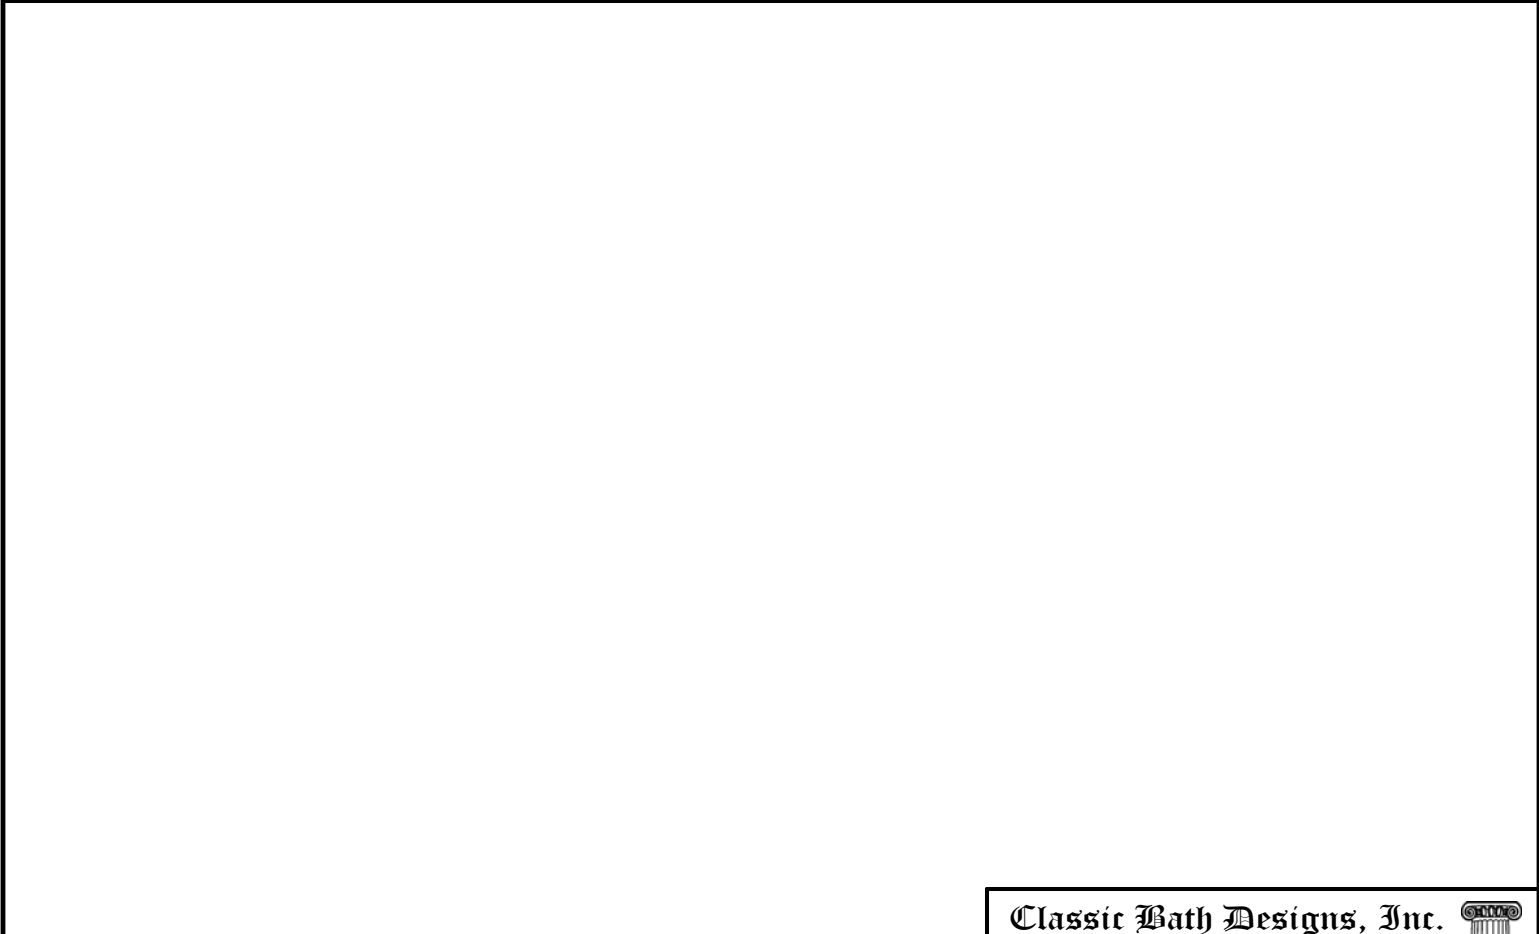

Cust: HnS for Garg		PO# BAR		Classic Bath Designs, Inc. 11544 Sheldon St., Sun Valley, CA 91352 818.767.1144 fax: 818.767.1278			
Job: FL-S_PreFIN/Alder:perSample_IntEB:PreFIN			Scale: As Noted				
Approved _____				Dr By: Brian		Size: A 05/25/2018	
Rndr							