




Classic Bath Designs, Inc.
11544 Sheldon St., Sun Valley, CA 91352
818.767.1144 fax: 818.767.1278

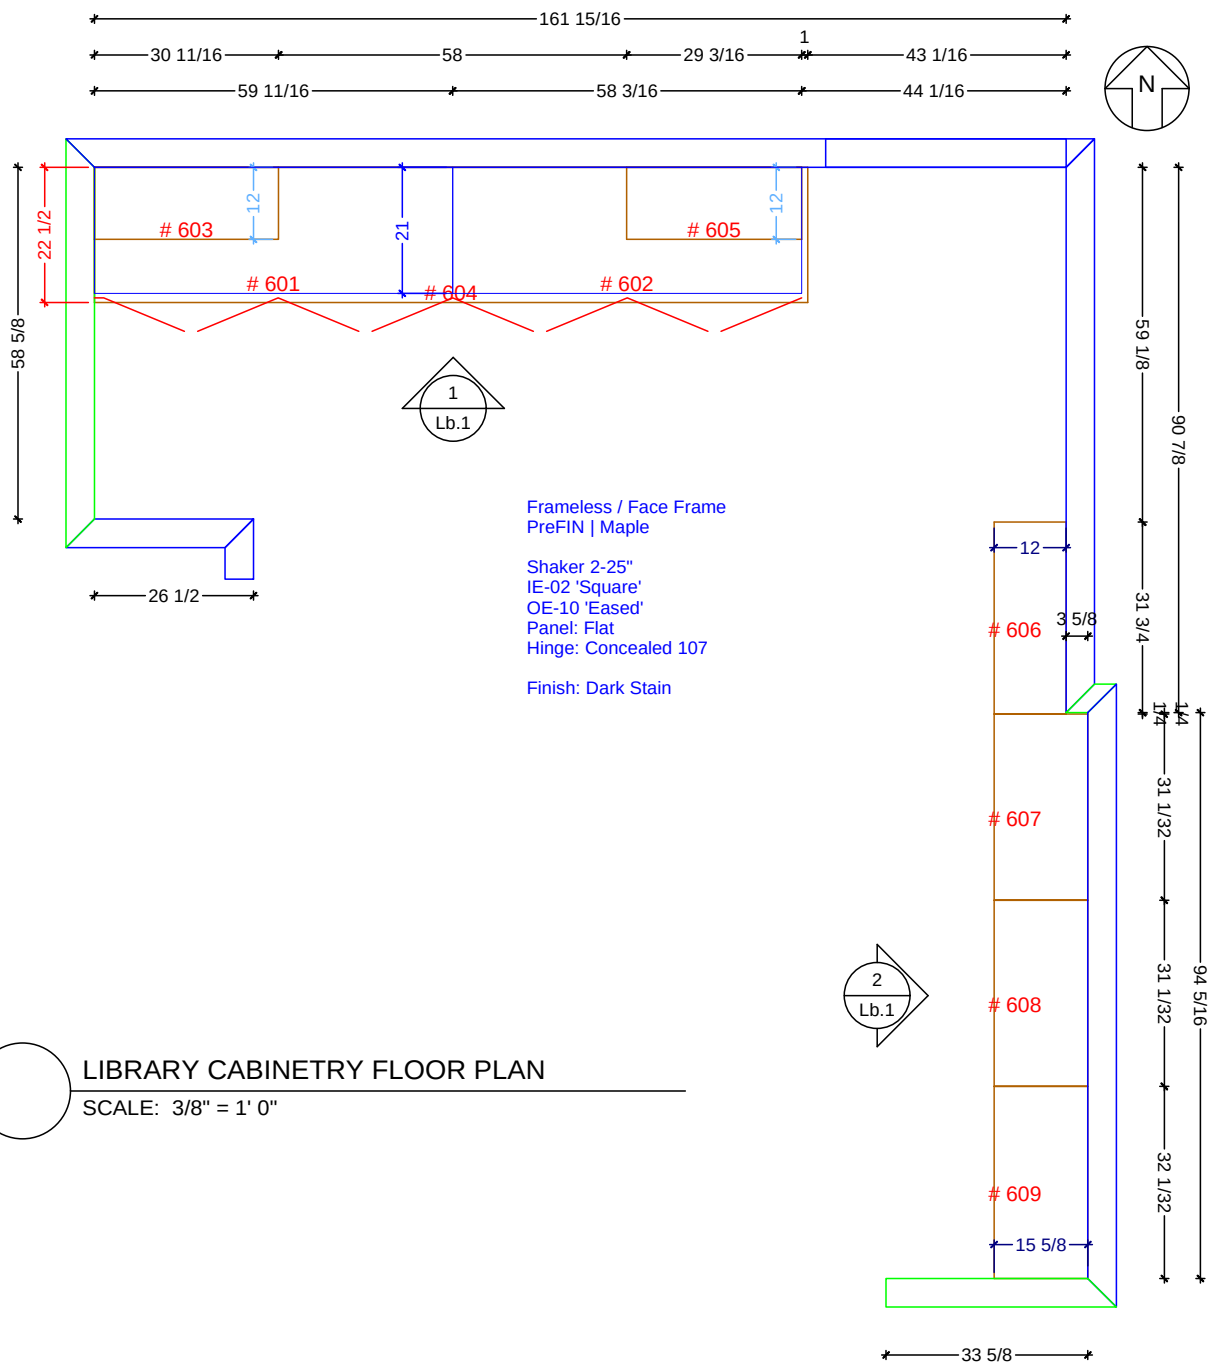

Cust: H&S for Garg

PO# First Floor

Job: FL-S_PreFIN/PG:perSample_IntEB:PreFIN

Scale: As Noted

LIBRARY


Approved _____

Dr By: Brian


Size: A

08/08/2018

Lb.0

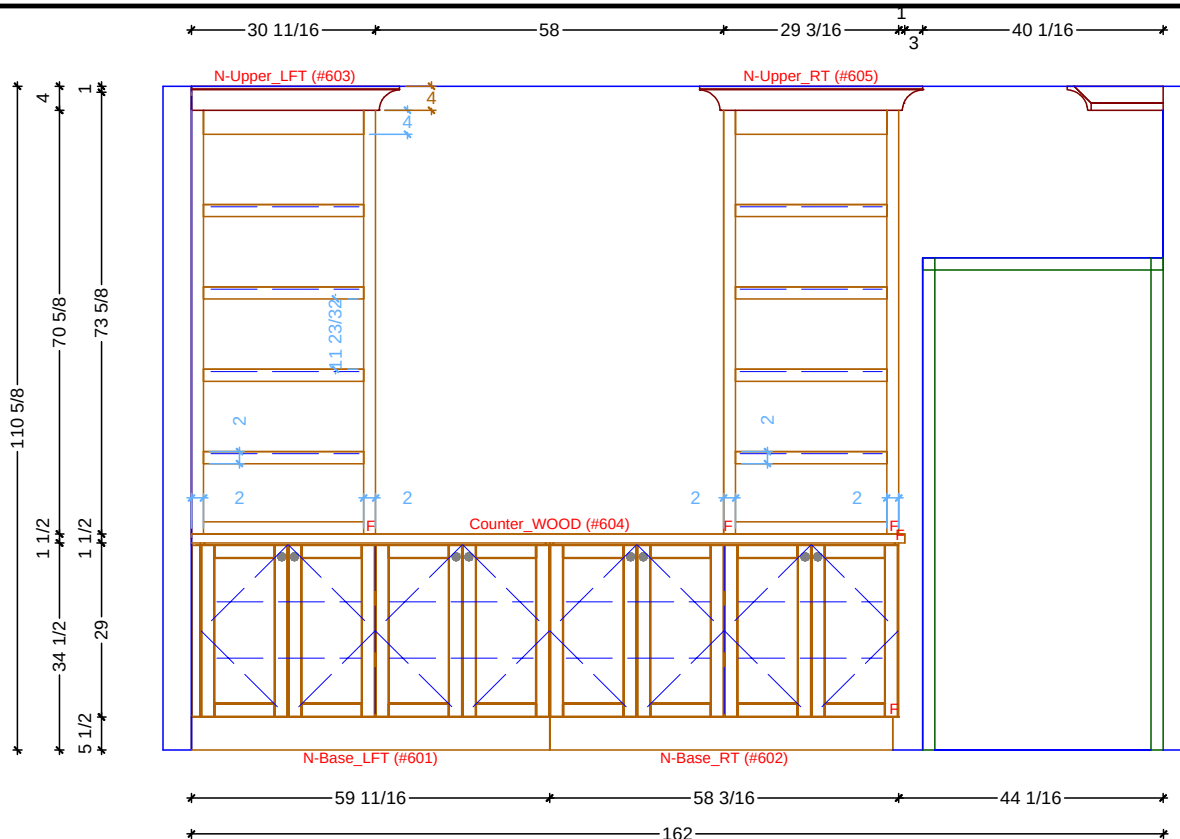

1 LIBRARY ELEVATION - NORTH
SCALE: 3/8" = 1' 0"

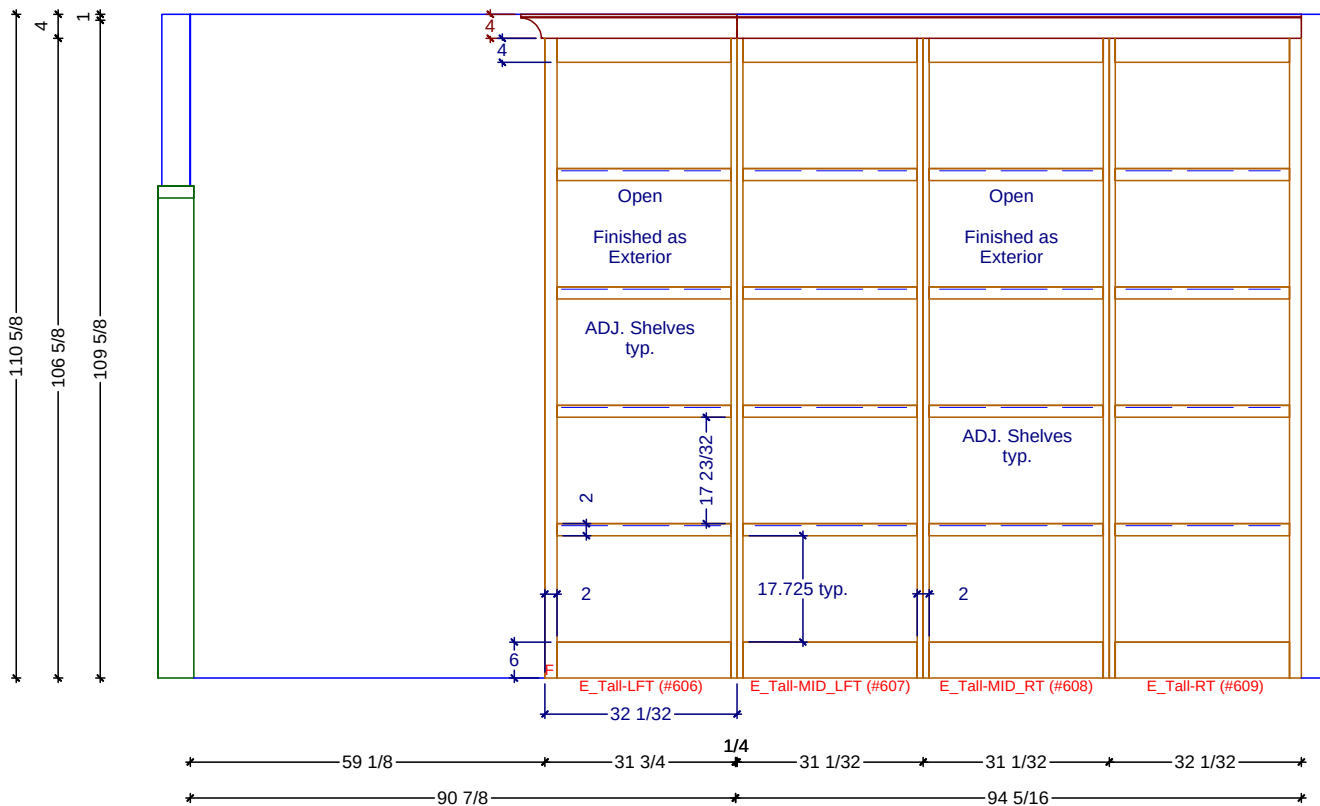

2 LIBRARY ELEVATION - EAST
SCALE: 3/8" = 1' 0"

Classic Bath Designs, Inc.
11544 Sheldon St., Sun Valley, CA 91352
818.767.1144 fax: 818.767.1278



Cust: H&S for Garg

PO# First Floor

Job: FL-S_PreFIN/PG:perSample_IntEB:PreFIN

Scale: As Noted

LIBRARY


Approved

Dr By: Brian

Size: A

08/08/2018

Lb.1

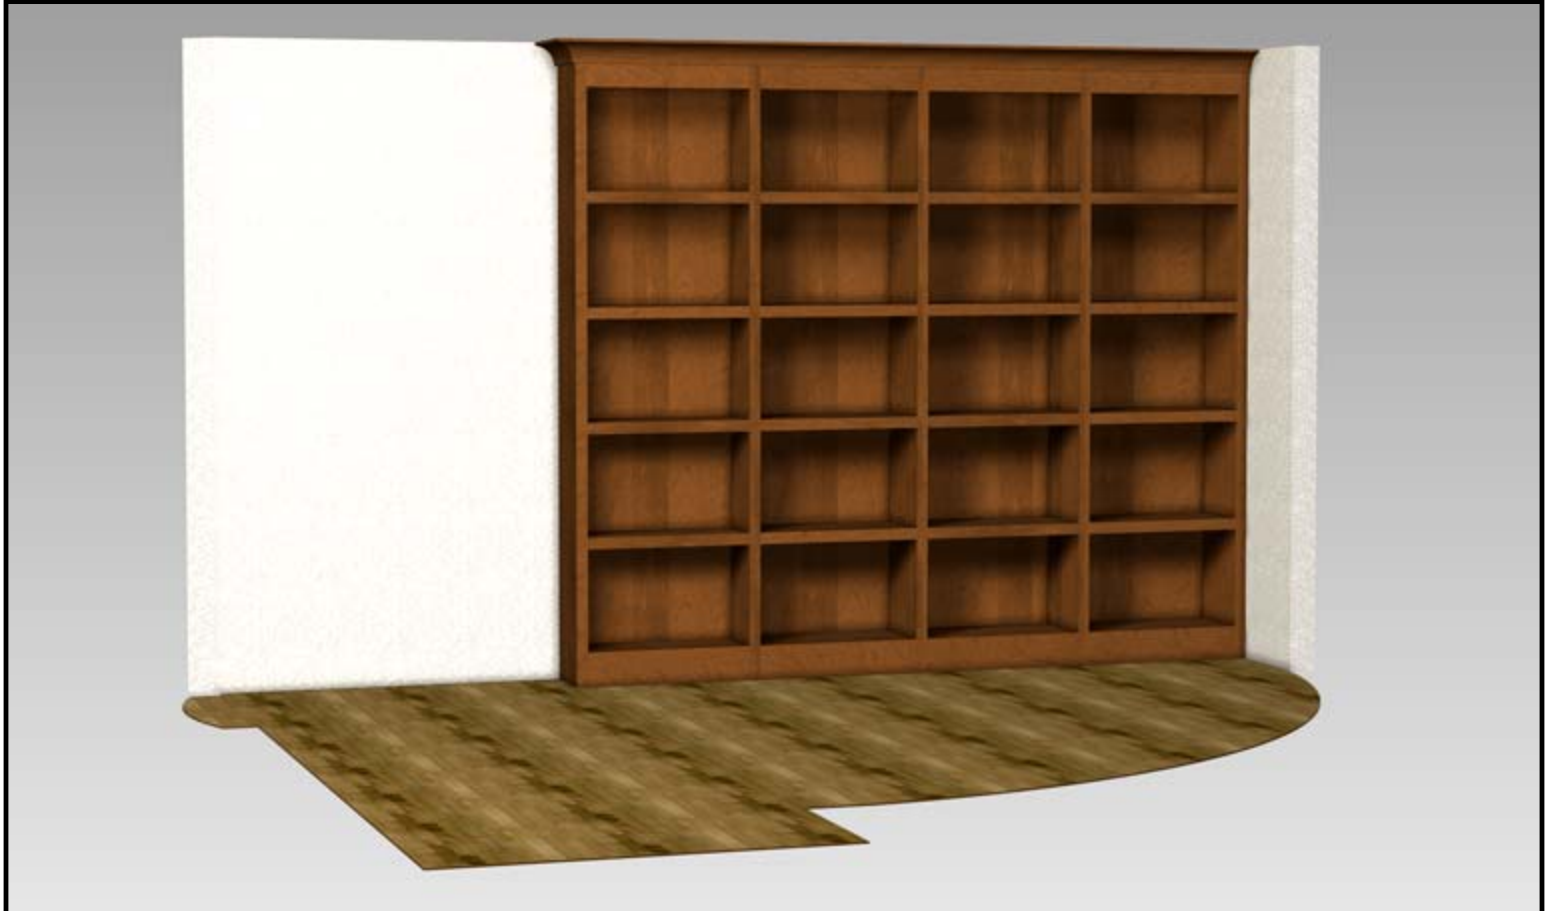

					Classic Bath Designs, Inc. 11544 Sheldon St., Sun Valley, CA 91352 818.767.1144 fax: 818.767.1278				
Cust:	H&S for Garg		PO#	First Floor					
Job:	FL-S_PreFIN/PG:perSample_IntEB:PreFIN			Scale: As Noted		LIBRARY		Rndr	
Approved				Dr By: Brian	Size: A	08/08/2018			