



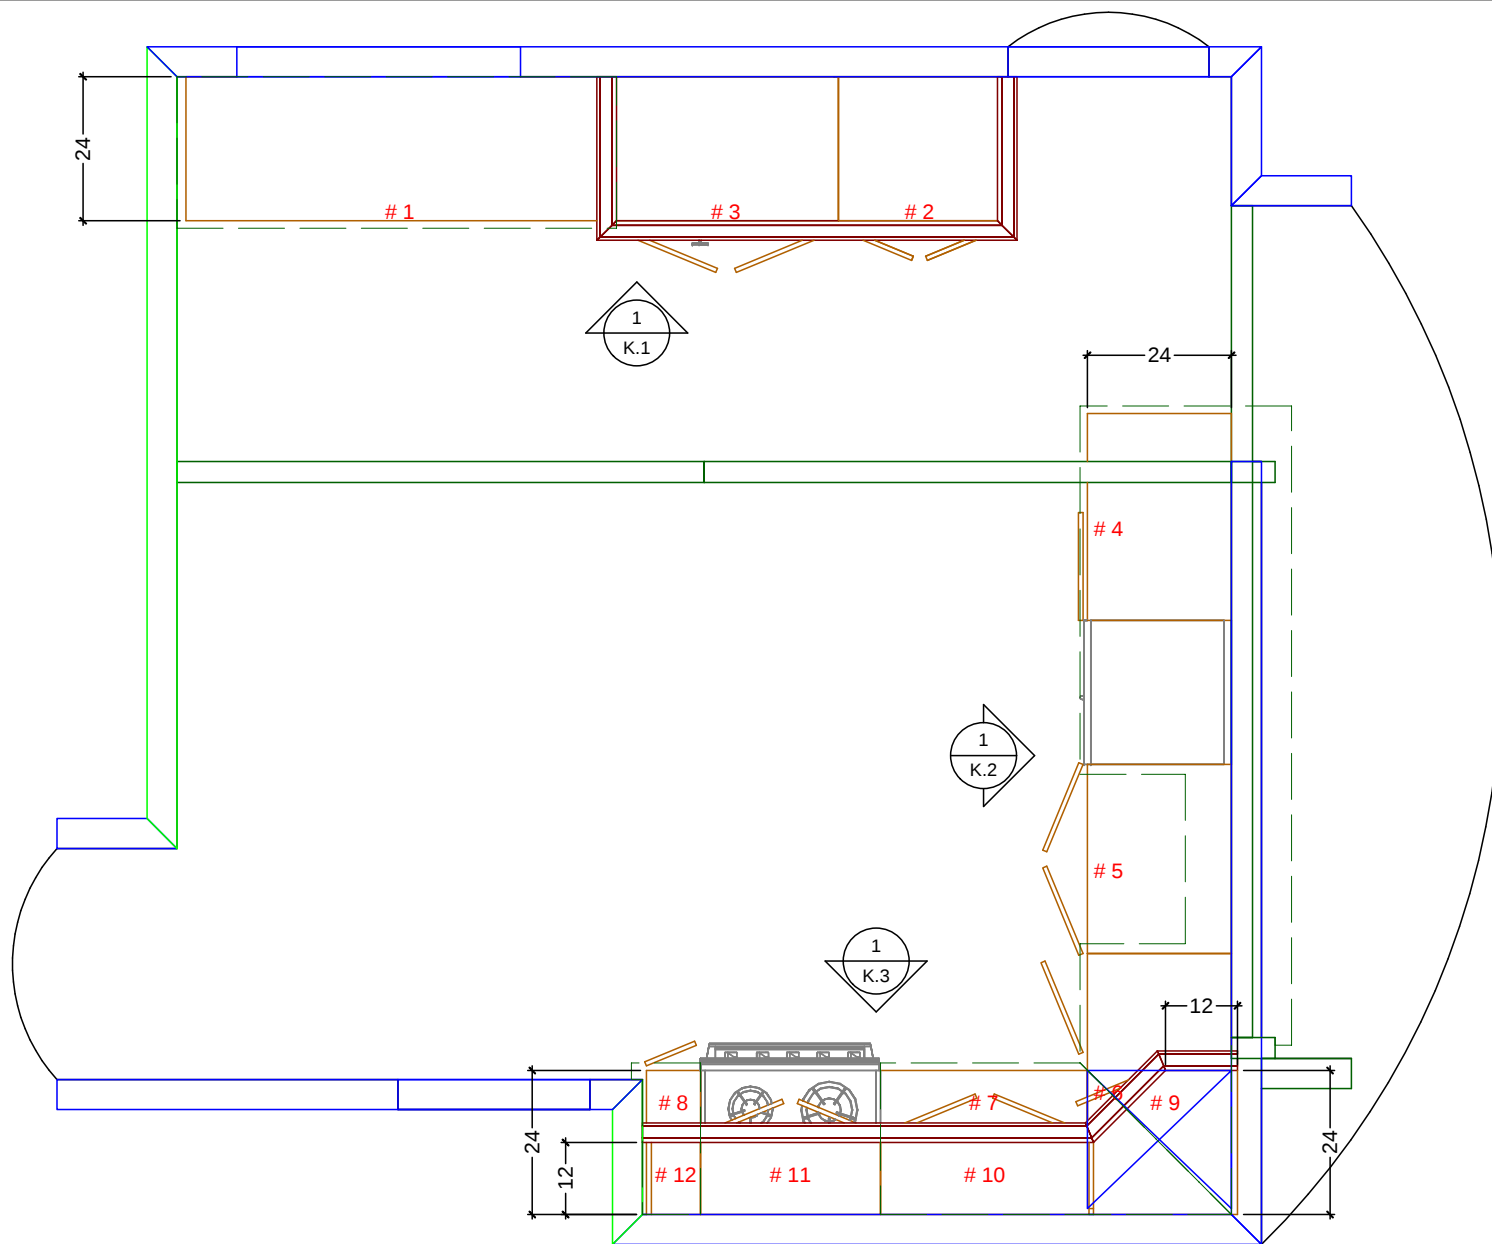

 KITCHEN CABINETY FLOOR PLAN
SCALE: 3/8" = 1' 0"

Classic Bath Designs, Inc.
11544 Sheldon St., Sun Valley, CA 91352
818.767.1144 fax: 818.767.1278

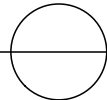

Cust: Leshner for Christopher

PO# KITCHEN

Scale: As Noted

Approved _____


Job: FL-S_MelWh/PG-MDF-Panels_IntEB:MelWh

Size: A

Dr By: Brian

07/13/2014

K.0

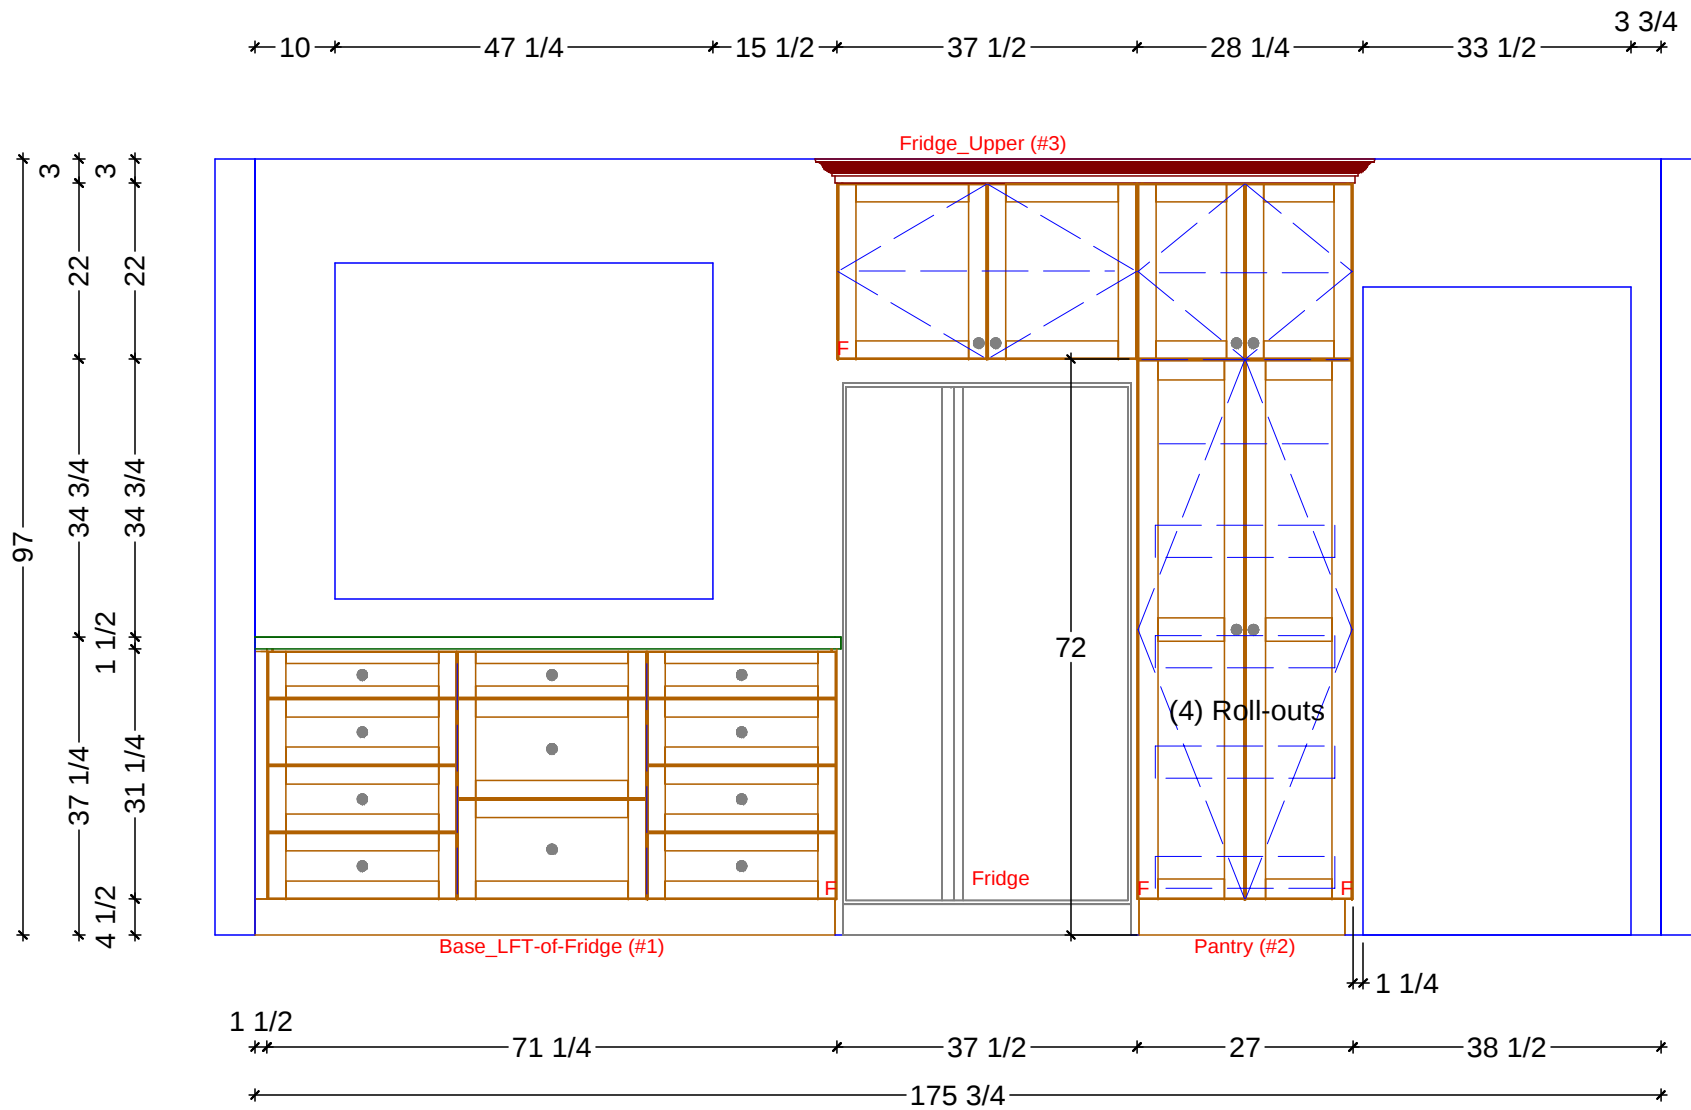

1 KITCHEN ELEVATION - FRIDGE WALL
SCALE: 1/2" = 1' 0"

Classic Bath Designs, Inc.
11544 Sheldon St., Sun Valley, CA 91352
818.767.1144 fax: 818.767.1278



Cust: Leshner for Christopher

PO# KITCHEN

Scale: As Noted

Approved _____


Job: FL-S_MelWh/PG-MDF-Panels_IntEB:MelWh

Size: A

Dr By: Brian

07/13/2014

K.1

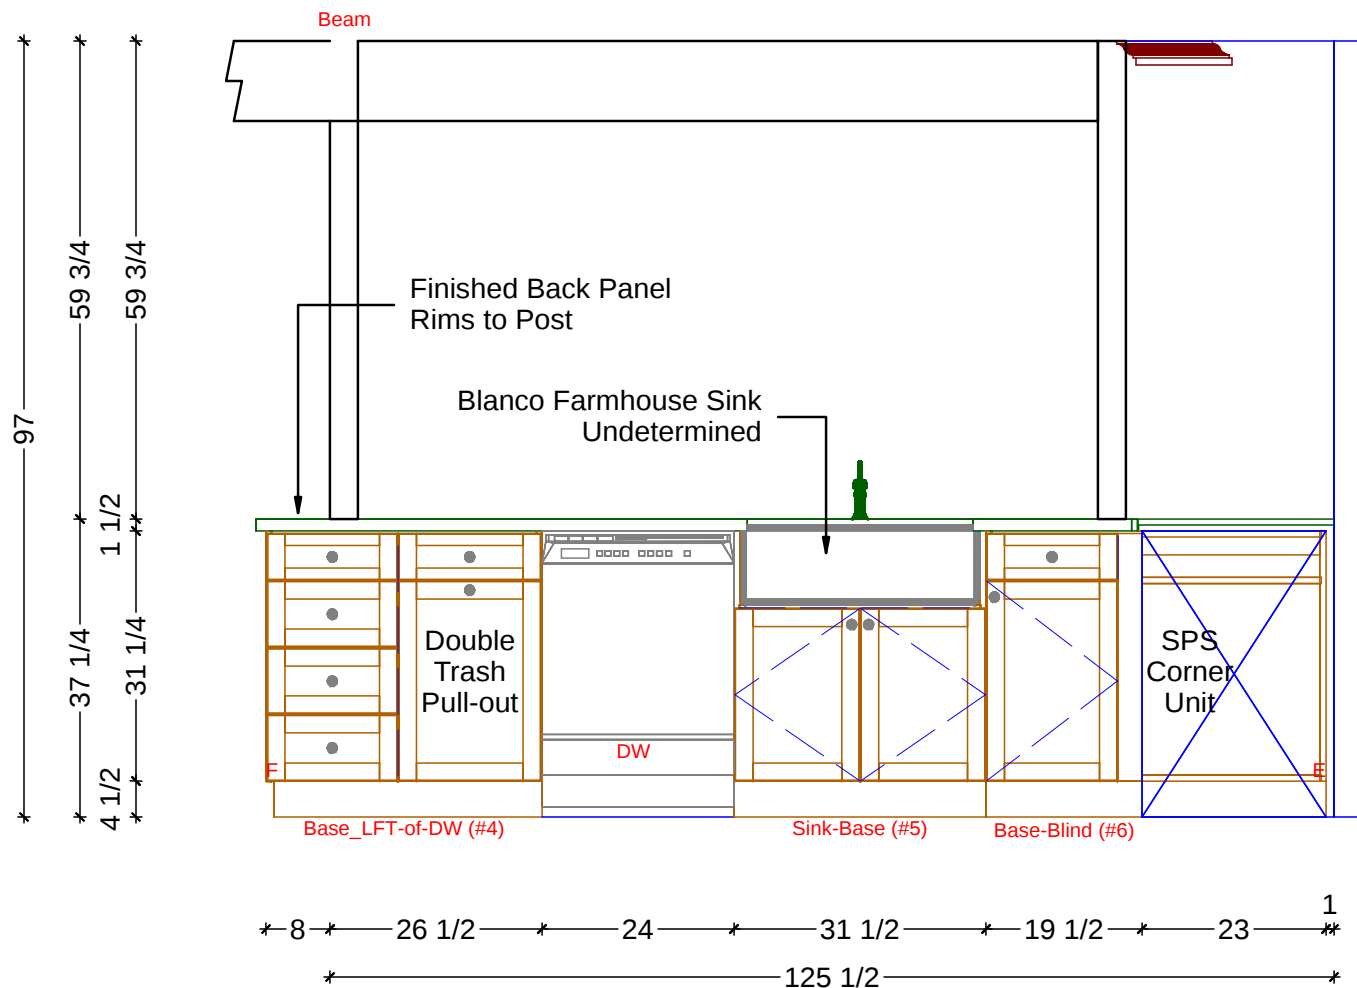

1 KITCHEN ELEVATION - SINK WALL
SCALE: 1/2" = 1' 0"

Classic Bath Designs, Inc.
11544 Sheldon St., Sun Valley, CA 91352
818.767.1144 fax: 818.767.1278

Cust: Leshner for Christopher

PO# KITCHEN

Scale: As Noted

Approved _____


Job: FL-S_MelWh/PG-MDF-Panels_IntEB:MelWh

Size: A

Dr By: Brian

07/13/2014

K.2

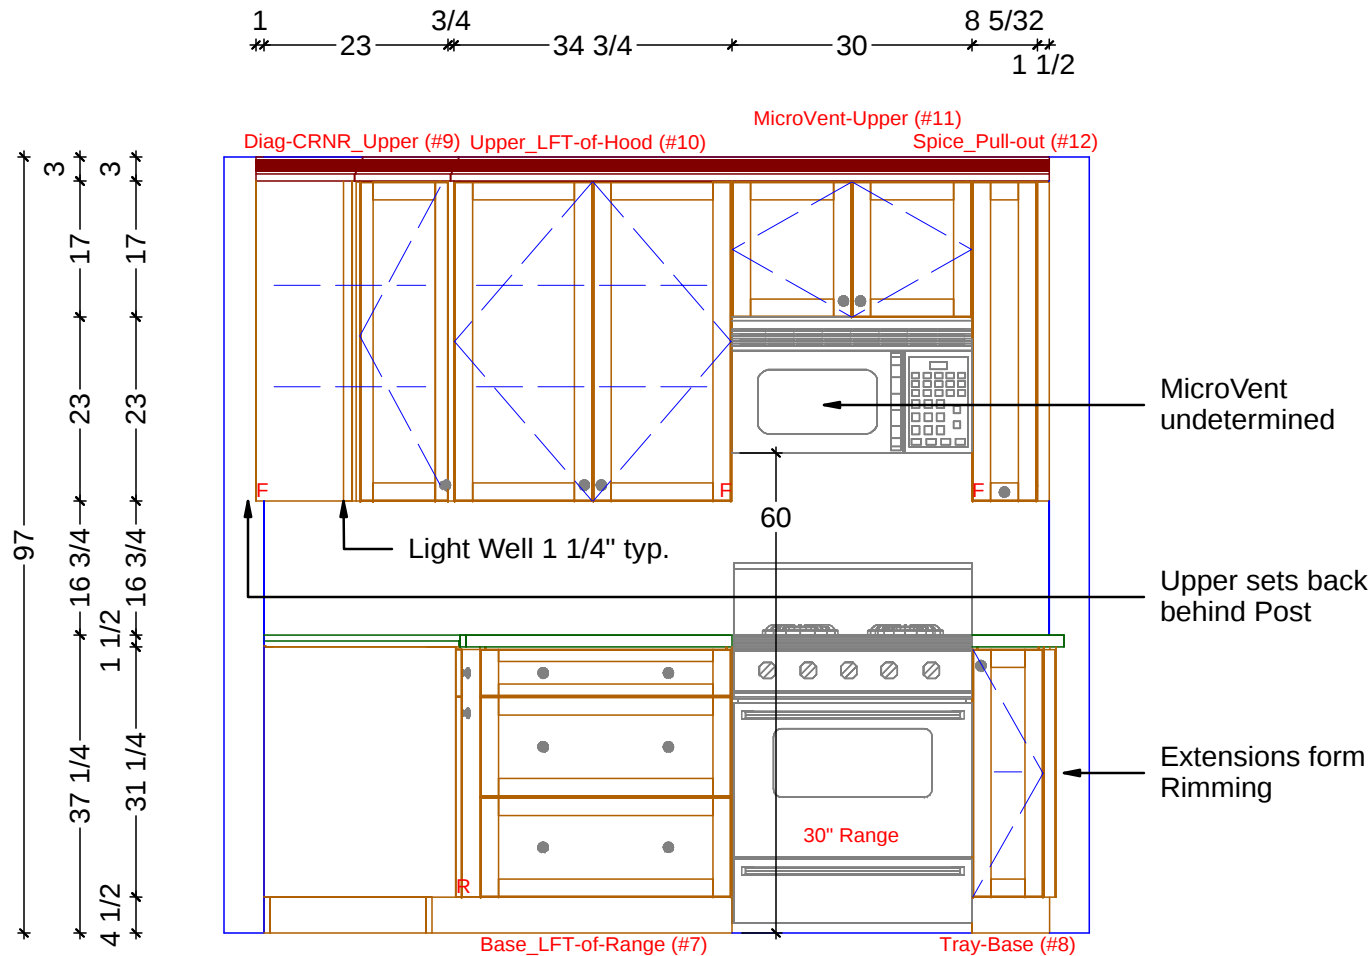

1

KITCHEN ELEVATION - RANGE WALL

SCALE: 1/2" = 1' 0"

Classic Bath Designs, Inc.

11544 Sheldon St., Sun Valley, CA 91352
818.767.1144 fax: 818.767.1278



Cust: Leshner for Christopher

PO# KITCHEN

Scale: As Noted

Approved _____

Job: FL-S_MelWh/PG-MDF-Panels_IntEB:MelWh

Size: A

Dr By: Brian

07/13/2014

K.3



Classic Bath Designs, Inc.
 11544 Sheldon St., Sun Valley, CA 91352
 818.767.1144 fax: 818.767.1278



Cust: Leshar for Christopher

PO# KITCHEN

Scale: As Noted

Approved _____

Job: FL-S_MelWh/PG-MDF-Panels_IntEB:MelWh

Size: A

Dr By: Brian

07/13/2014

Rndr



Classic Bath Designs, Inc.
 11544 Sheldon St., Sun Valley, CA 91352
 818.767.1144 fax: 818.767.1278



Cust: Leshar for Christopher

PO# KITCHEN

Scale: As Noted

Approved _____

Job: FL-S_MelWh/PG-MDF-Panels_IntEB:MelWh

Size: A

Dr By: Brian

07/13/2014

Rndr