


KITCHEN FLOOR PLAN
SCALE: 1/2" = 1' 0"

2.000
* 14.125 * 19.875 *

2.000 1.500
** 19.870 ** 38.000 * 13.500 *


98.000
* 3.500 *
* 11.125 *
* 40.500 *
* 32.875 *
* 18.000 *
* 1.500 *
* 36.000 *
* 30.000 *
* 4.500 *

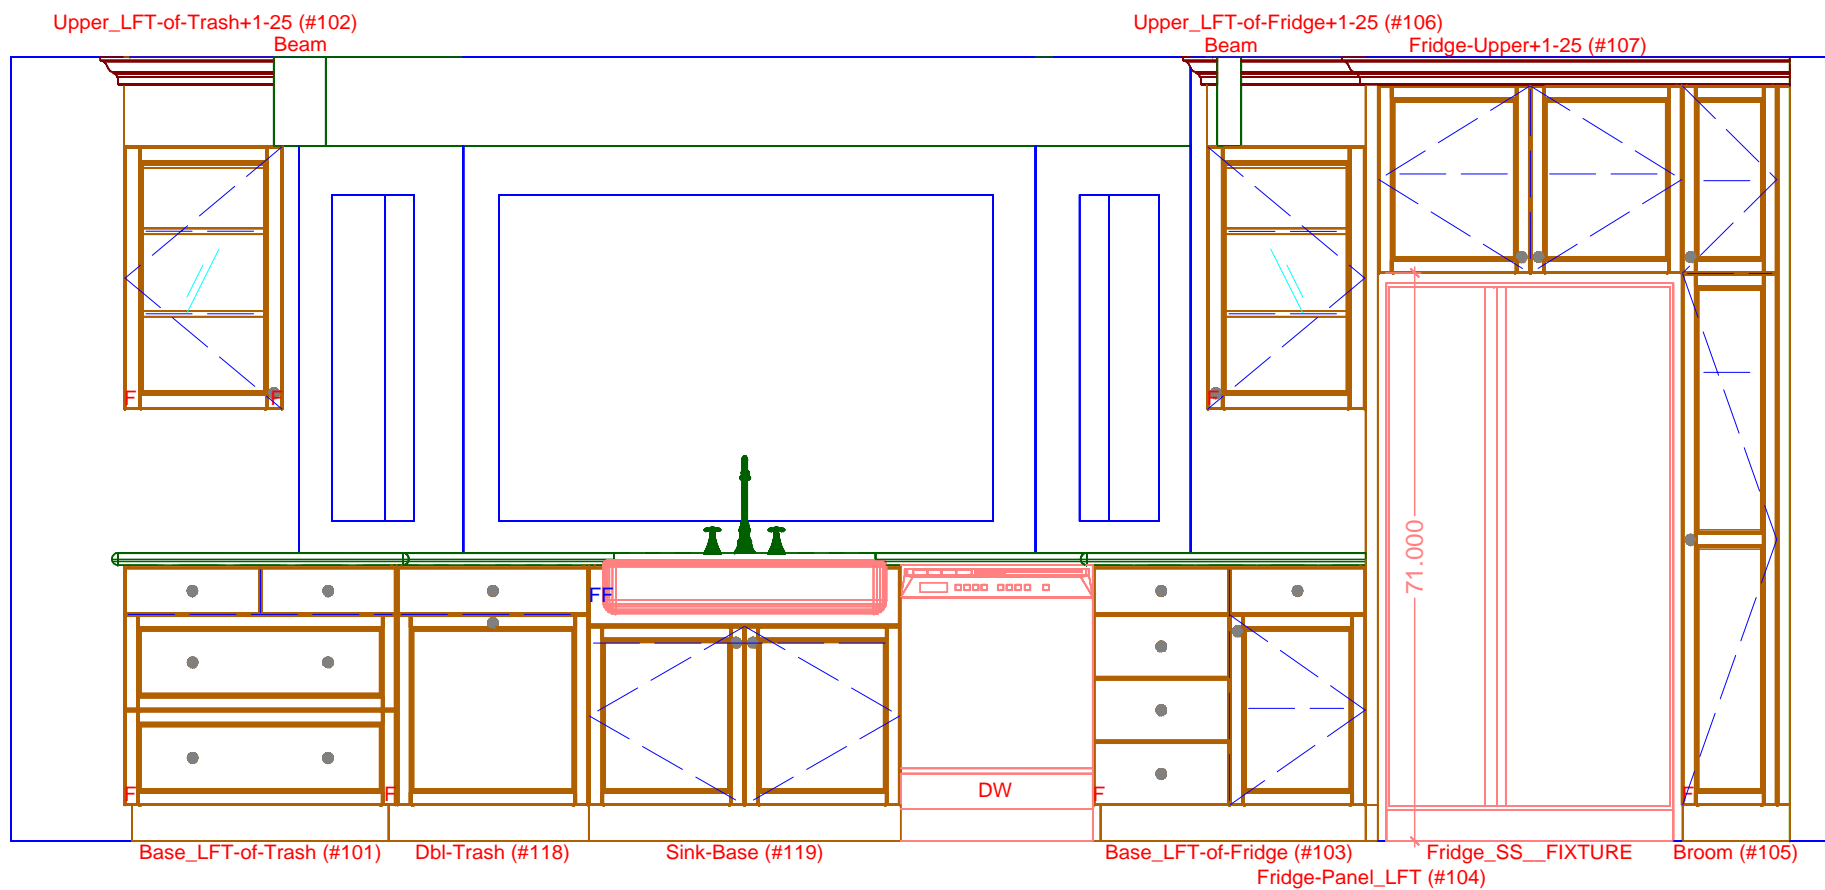


* 14.125 * 34.083 * 24.000 * 39.000 * 24.000 * 34.131 * 1.500 * 38.000 * 13.500 *
* 48.208 * 86.956 * 87.131 *

1 KITCHEN ELEVATION - SOUTH
SCALE: 1/2" = 1' 0"




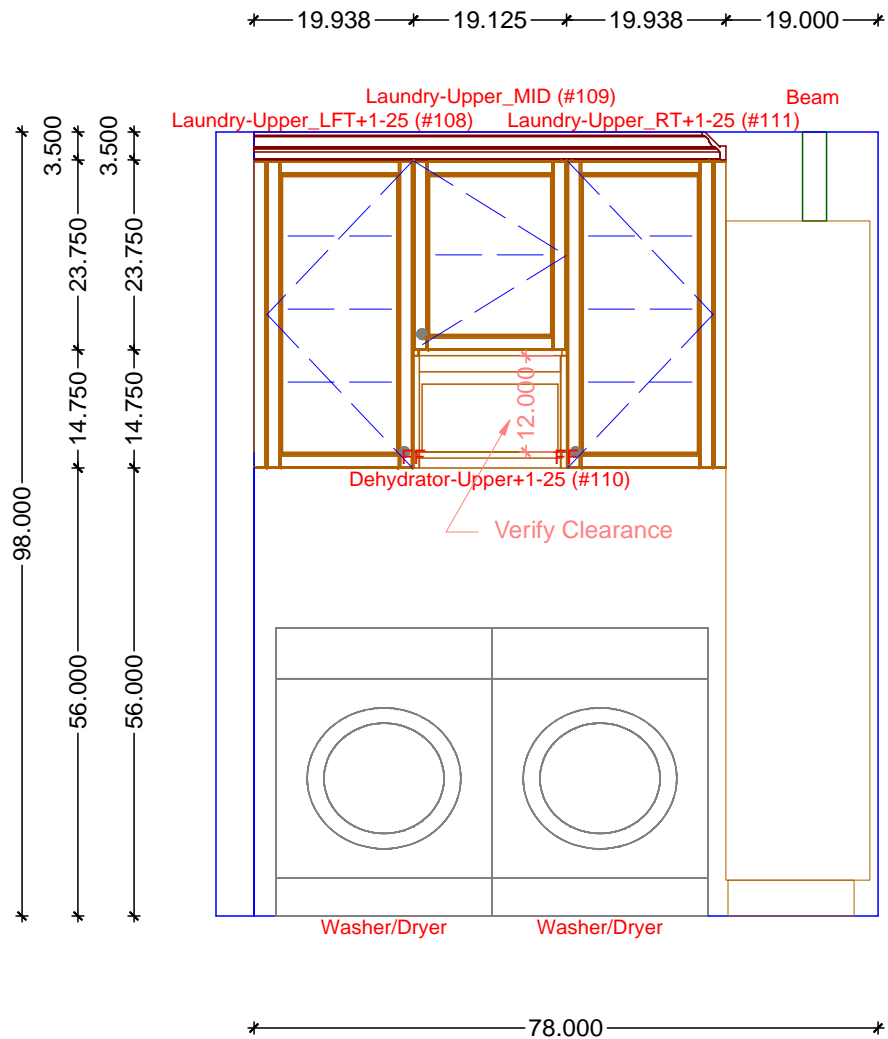

1 LAUNDRY ELEVATION
SCALE: 1/2" = 1' 0"

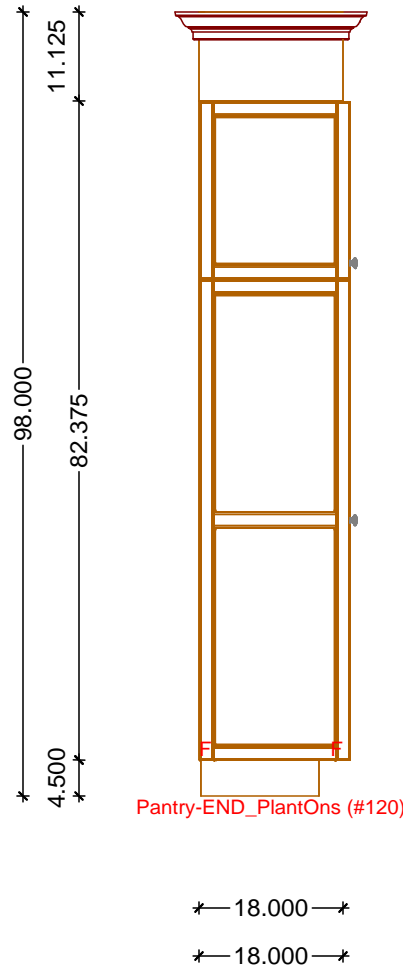


2 PANTRY ELEVATION
SCALE: 1/2" = 1' 0"

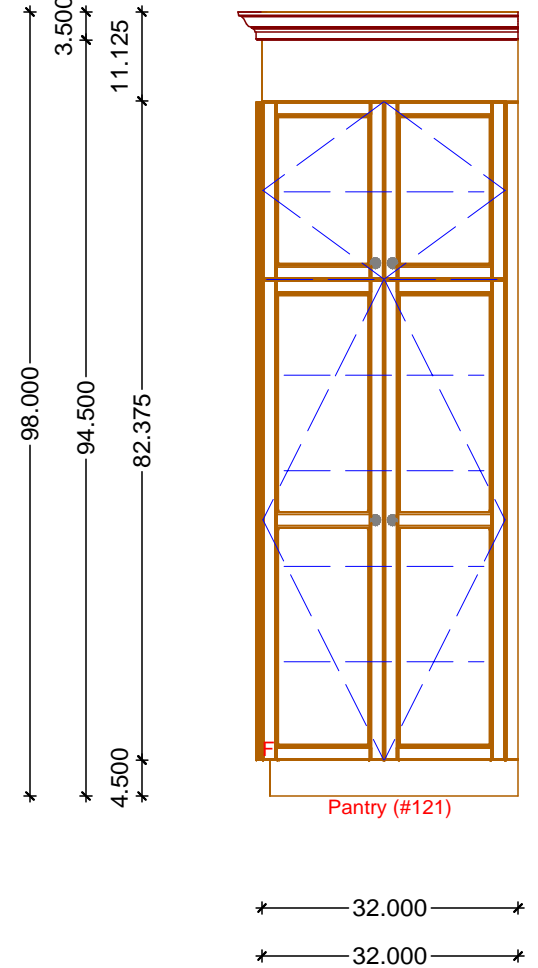

3 PANTRY ELEVATION
SCALE: 1/2" = 1' 0"

36.000
1.500
30.938
3.563

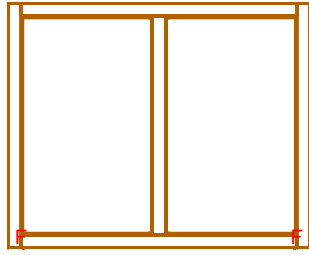

Isle-END_PlantOn (#114)


36.000
36.000

1

ISLE ELEVATION - END

SCALE: 1/2" = 1' 0"

36.000
36.000
30.937
1.500
3.563

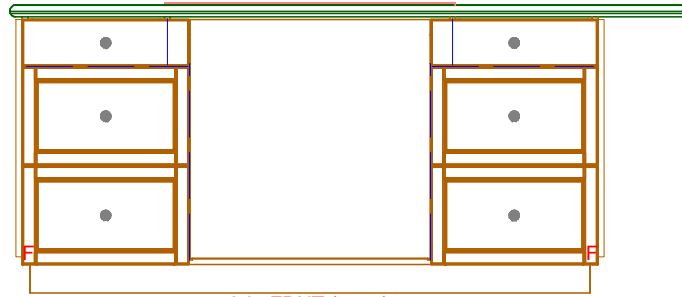

Isle-FRNT (#112)


72.000
72.000

2

ISLE ELEVATION - FRONT

SCALE: 1/2" = 1' 0"

36.000
1.500
30.938
3.563

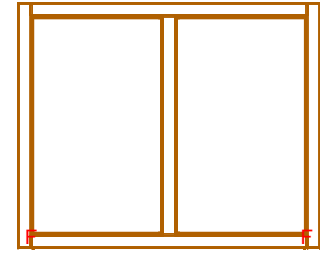

Isle-END_PlantOn (#115)


36.000
36.000

3

ISLE ELEVATION - END

SCALE: 1/2" = 1' 0"

36.000
36.000
30.938
1.500
3.563

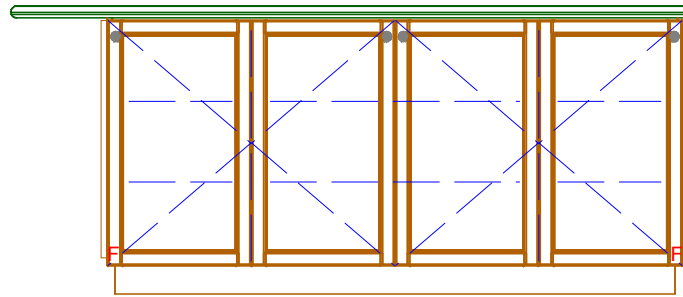

Isle-BACK (#113)

72.000
72.000

4

ISLE ELEVATION - BACK

SCALE: 1/2" = 1' 0"





Classic Bath Designs, Inc.
 11544 Sheldon St., Sun Valley, CA 91352
 818.767.1144 fax: 818.767.1278



Cust: Marina for Albright

Approved _____

PO# DWELLING

Job: FL-S_PreFIN/PG-Maple-MDF_IntEB:PreFIN

Scale: As Noted

Size: L

KITCHEN

Dr By: Brian

07/27/2018

Rndr



Classic Bath Designs, Inc.
 11544 Sheldon St., Sun Valley, CA 91352
 818.767.1144 fax: 818.767.1278



Cust: Marina for Albright

Approved _____

PO# DWELLING

Job: FL-S_PreFIN/PG-Maple-MDF_IntEB:PreFIN

Scale: As Noted

Size: L

KITCHEN

Dr By: Brian

07/27/2018

Rndr



Classic Bath Designs, Inc.
 11544 Sheldon St., Sun Valley, CA 91352
 818.767.1144 fax: 818.767.1278



Cust: Marina for Albright

PO# DWELLING

Scale: As Noted

KITCHEN

Approved _____

Job: FL-S_PreFIN/PG-Maple-MDF_IntEB:PreFIN

Size: L

Dr By: Brian

07/27/2018

Rndr