


228 5/8
 42 1/2 39 1/2 43 1/2 79 1/8 24 10 1/4
 42 1/2 25 1/4 18 36 24 34 1/2 24 3/8 13 3/4

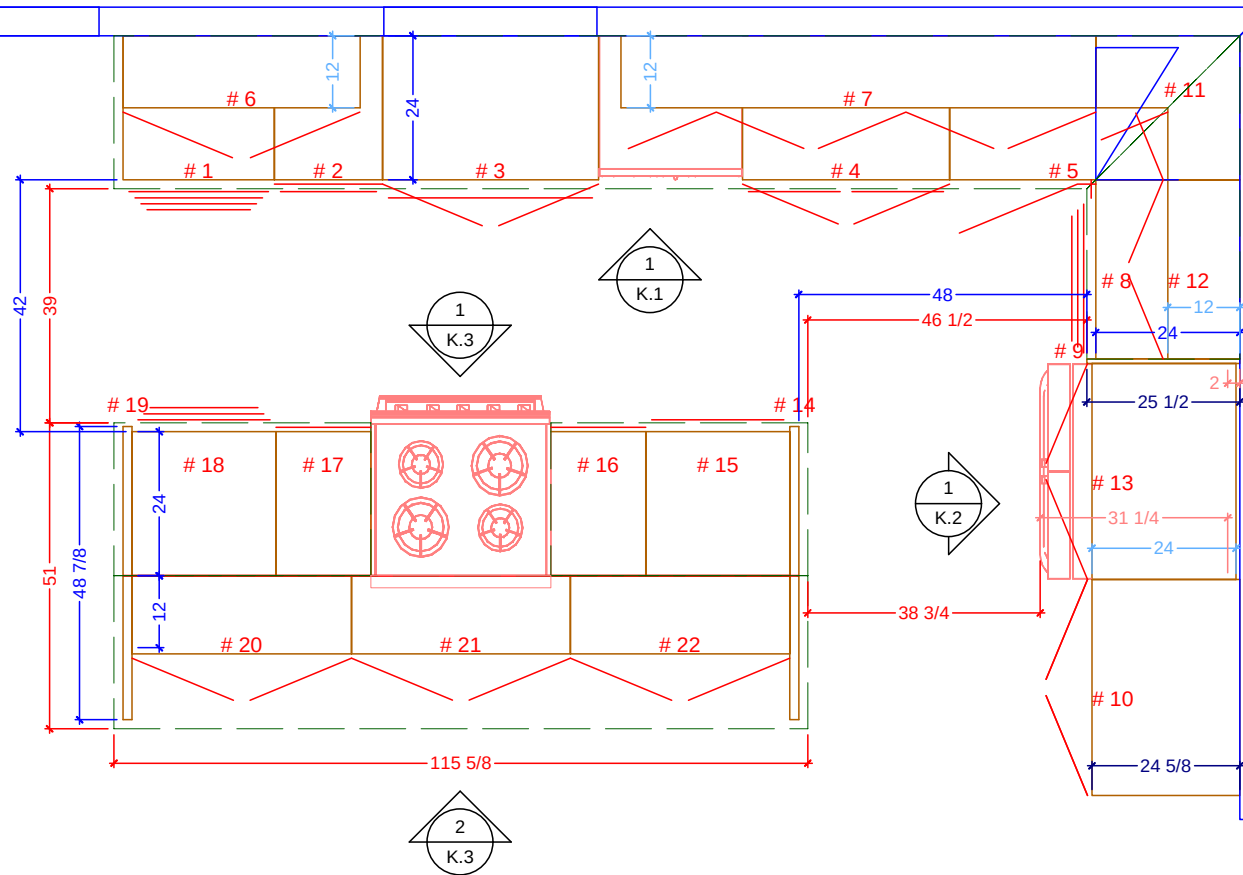

KITCHEN CABINETRY FLOOR PLAN
 SCALE: 3/8" = 1' 0"

Classic Bath Designs, Inc.
 11544 Sheldon St., Sun Valley, CA 91352
 818.767.1144 fax: 818.767.1278



Cust: Marina Construction for Bledsoe

PO# KITCHEN

Scale: As Noted

Approved _____


Job: FL-S_PreFIN/PG:perSample_IntEB:PreFIN

Size: A

Dr By: Brian

04/11/2018

K.0

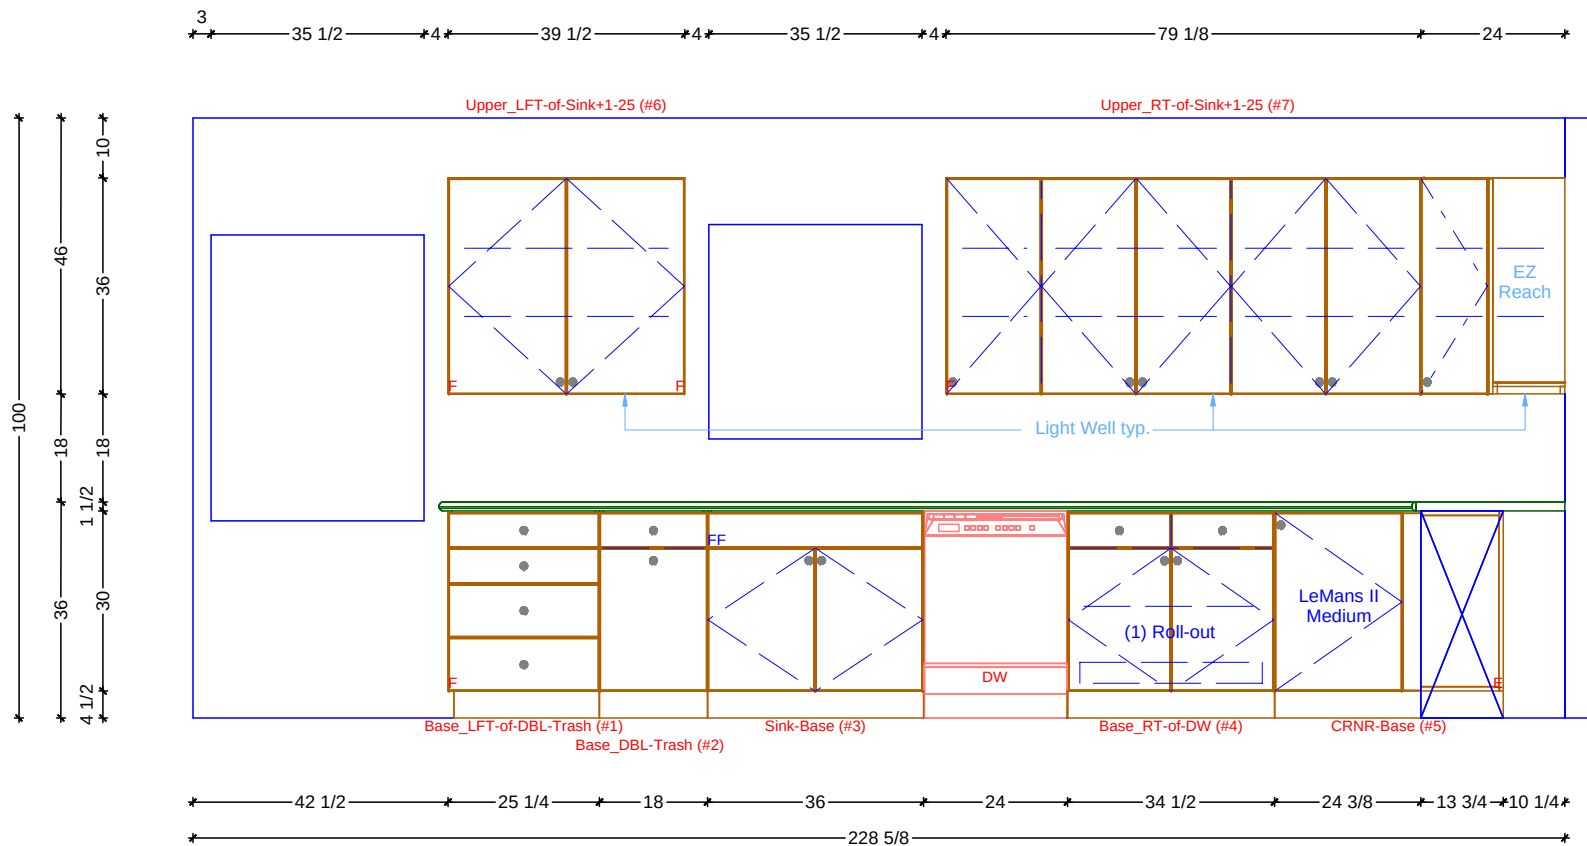

1 KITCHEN ELEVATION - SINK WALL
SCALE: 3/8" = 1' 0"

Classic Bath Designs, Inc.
11544 Sheldon St., Sun Valley, CA 91352
818.767.1144 fax: 818.767.1278



Cust: Marina Construction for Bledsoe

PO# KITCHEN

Scale: As Noted

Approved _____


Job: FL-S_PreFIN/PG:perSample_IntEB:PreFIN

Size: A

Dr By: Brian

04/11/2018

K.1

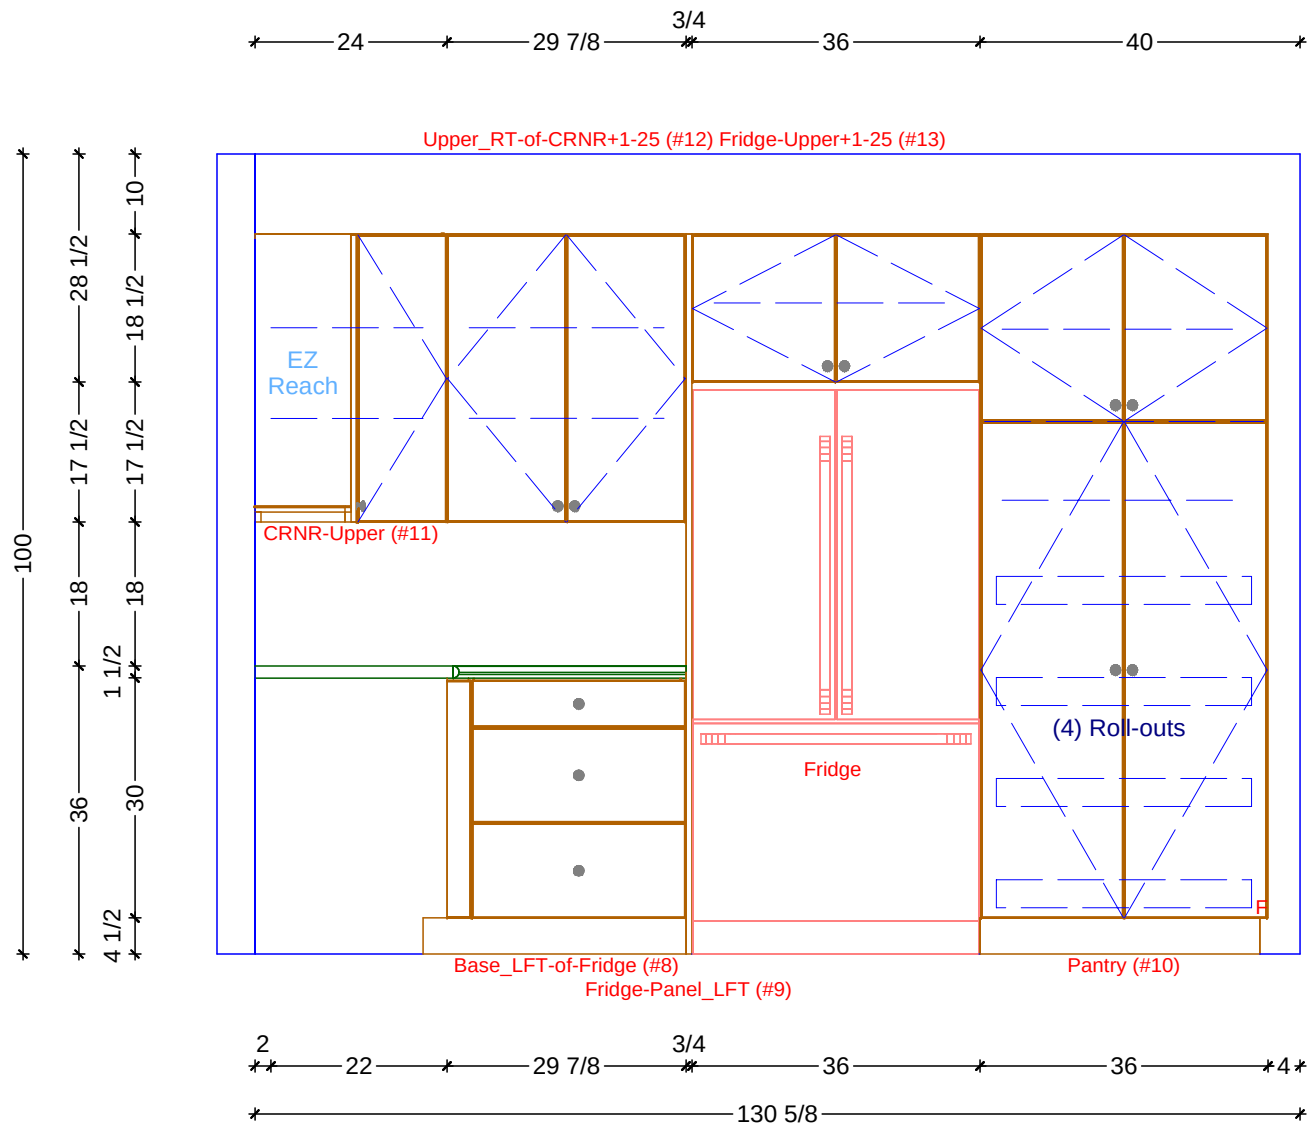

1 KITCHEN ELEVATION - FRIDGE WALL
SCALE: 1/2" = 1' 0"

Classic Bath Designs, Inc.
11544 Sheldon St., Sun Valley, CA 91352
818.767.1144 fax: 818.767.1278



Cust: Marina Construction for Bledsoe

PO# KITCHEN

Scale: As Noted

Approved _____

Job: FL-S_PreFIN/PG:perSample_IntEB:PreFIN


Size: A

Dr By: Brian

04/11/2018

K.2

36
36
1 1/2
4 1/2

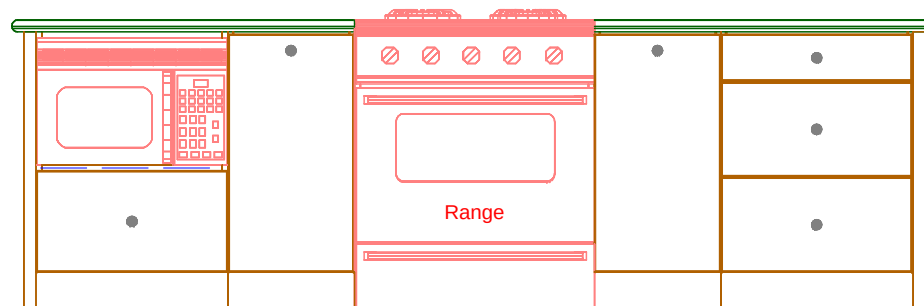


1 1/2
24 15 13/16 30 15 13/16 24 1 1/2
112 5/8

1

KITCHEN ELEVATION - ISLE FRONT

SCALE: 1/2" = 1' 0"

36
36
1 1/2
4 1/2

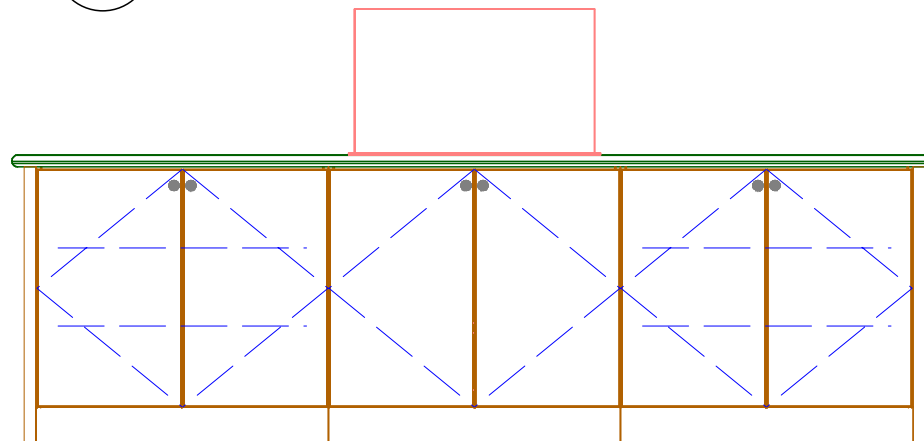

1 1/2
36 9/16 36 1/2 36 9/16 1 1/2
112 5/8

2

KITCHEN ELEVATION - ISLE BACK

SCALE: 1/2" = 1' 0"

Classic Bath Designs, Inc.
11544 Sheldon St., Sun Valley, CA 91352
818.767.1144 fax: 818.767.1278



Cust: Marina Construction for Bledsoe

PO# KITCHEN

Scale: As Noted

Approved _____

Job: FL-S_PreFIN/PG:perSample_IntEB:PreFIN

Size: A

Dr By: Brian

04/11/2018

K.3



Classic Bath Designs, Inc.
 11544 Sheldon St., Sun Valley, CA 91352
 818.767.1144 fax: 818.767.1278



Cust: Marina Construction for Bledsoe

PO# KITCHEN

Scale: As Noted

Approved _____


Job: FL-S_PreFIN/PG:perSample_IntEB:PreFIN

Size: A

Dr By: Brian

04/11/2018

Rndr

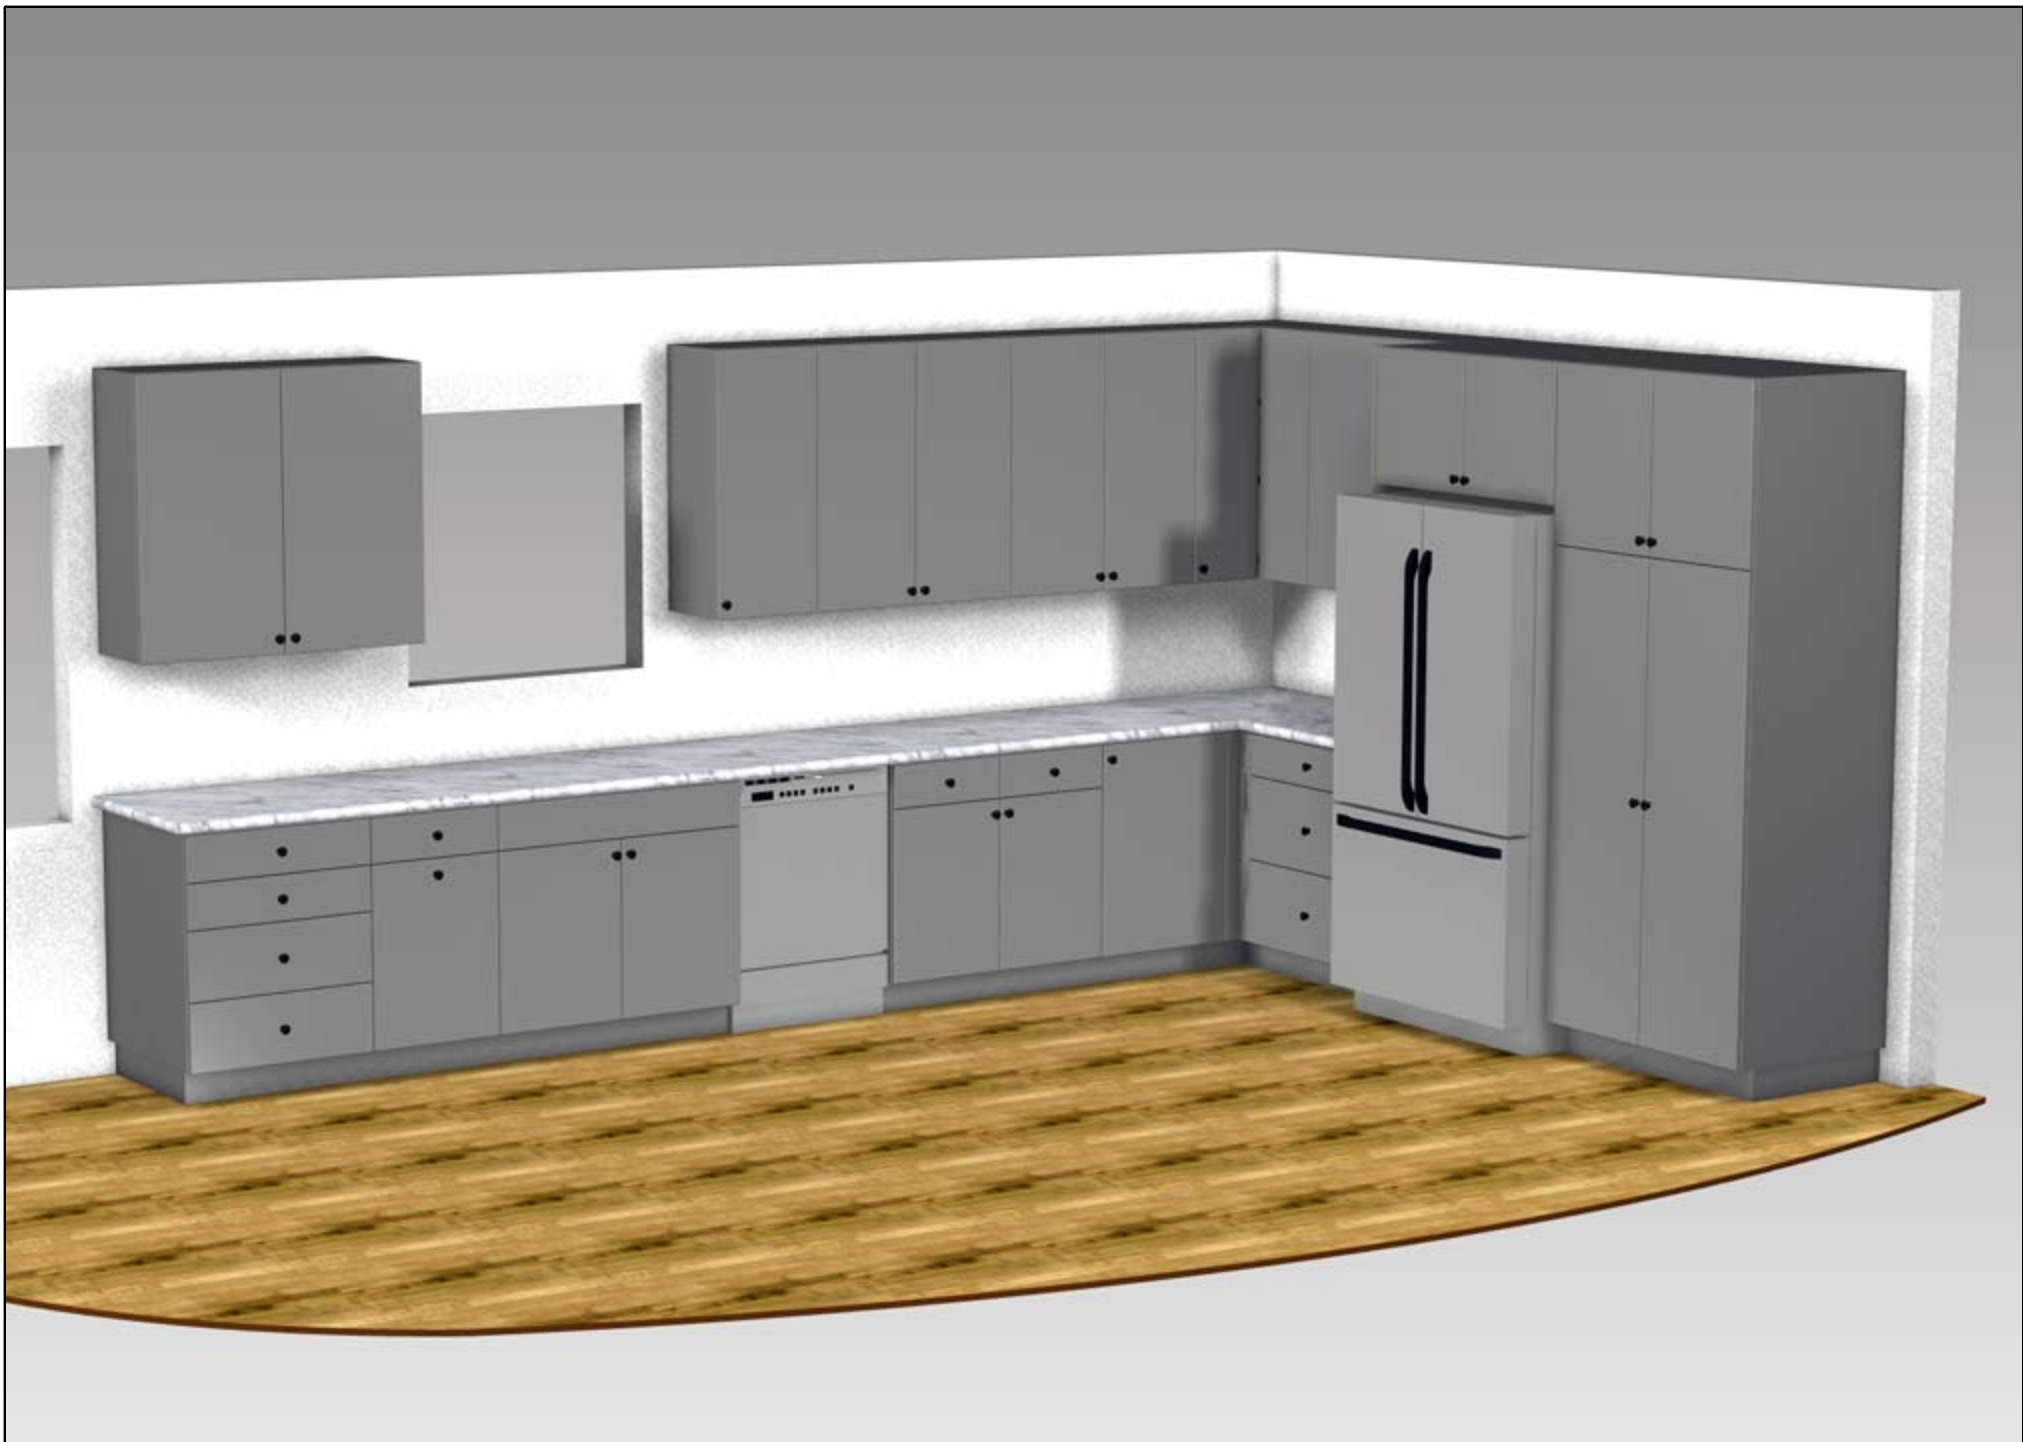

Cust: Marina Construction for Bledsoe

PO# KITCHEN

Scale: As Noted

Approved _____

Job: FL-S_PreFIN/PG:perSample_IntEB:PreFIN

Size: A

Dr By: Brian

04/11/2018

Rndr



Classic Bath Designs, Inc.
 11544 Sheldon St., Sun Valley, CA 91352
 818.767.1144 fax: 818.767.1278



Cust: Marina Construction for Bledsoe

PO# KITCHEN

Scale: As Noted

Approved _____

Job: FL-S_PreFIN/PG:perSample_IntEB:PreFIN

Size: A

Dr By: Brian

04/11/2018

Rndr