
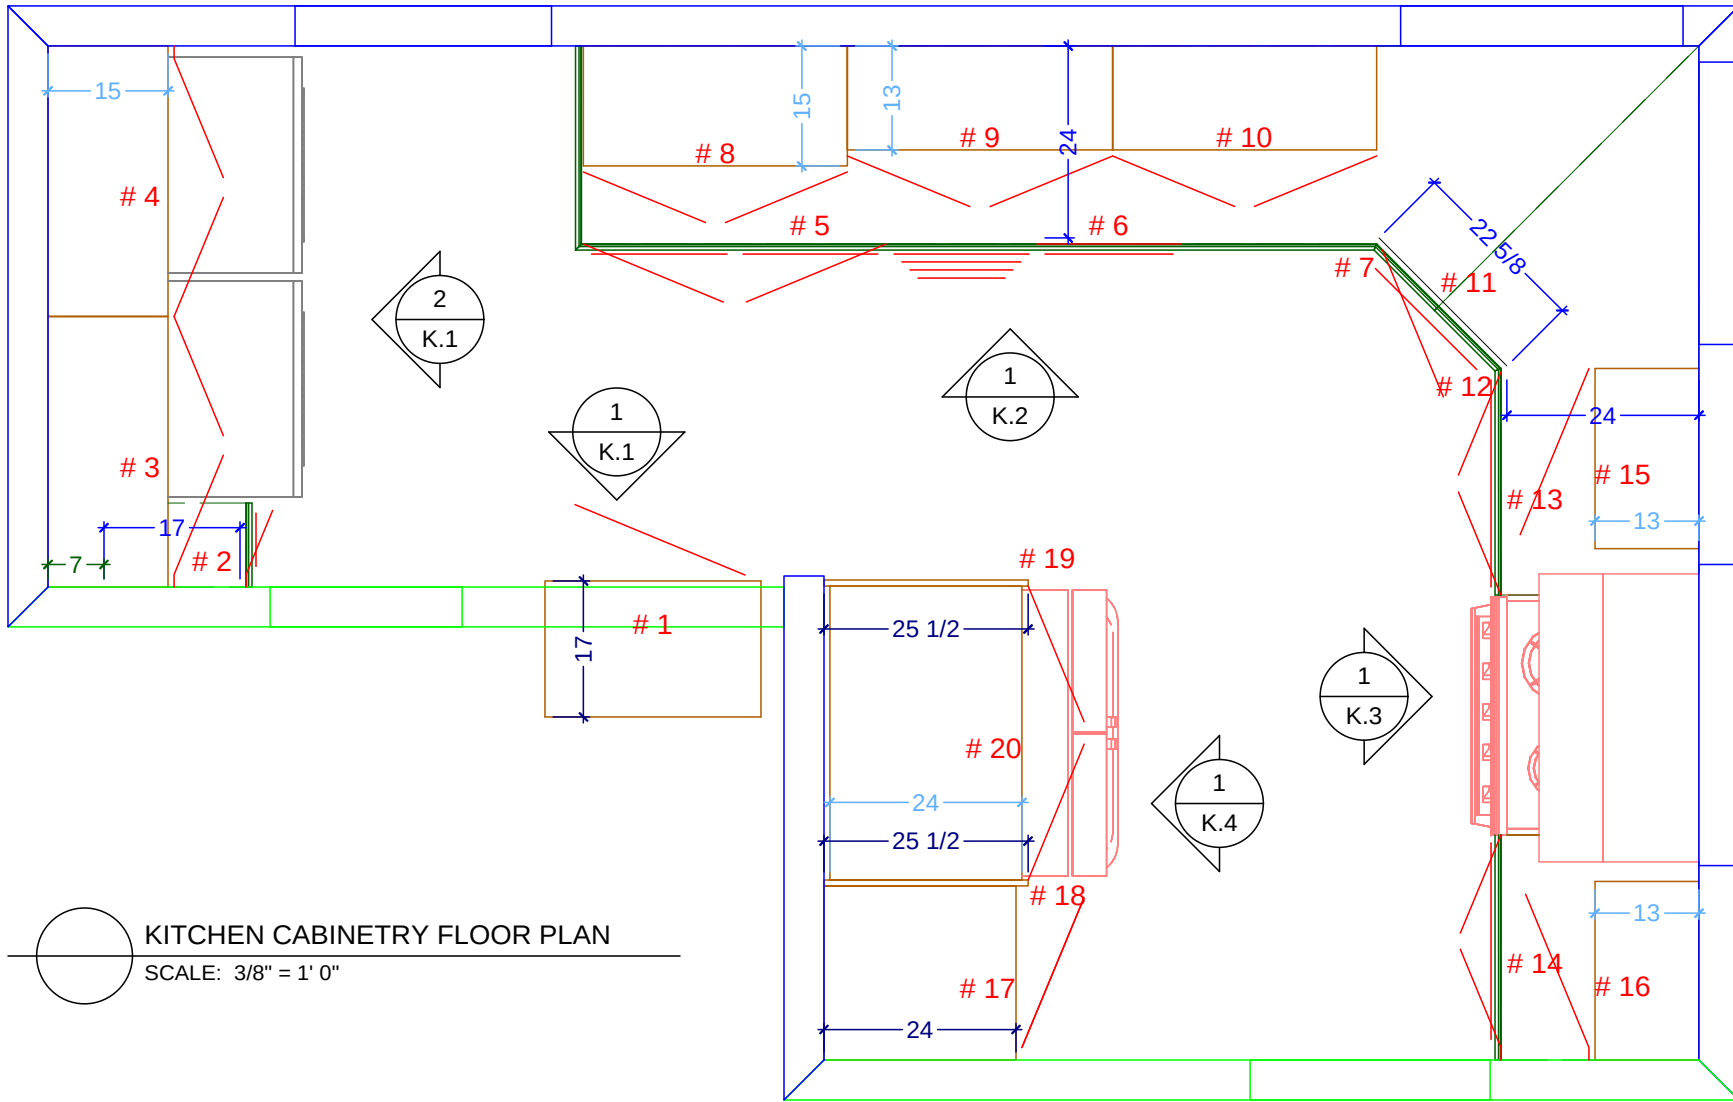


206 3/8
 30 7/8 32 1/16 4 33 33 1/8 33 3 35 5/16 2
 66 15/16 56 11/16 18 24 3/4 40

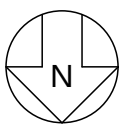


2
 35 5/16
 40
 3
 22 1/2
 3/4
 27 7/8
 30
 2
 22 5/16
 28 1/8
 126 3/4

KITCHEN CABINETRY FLOOR PLAN
 SCALE: 3/8" = 1' 0"


Classic Bath Designs, Inc.
 11544 Sheldon St., Sun Valley, CA 91352
 818.767.1144 fax: 818.767.1278



Cust: Csukor for Schoenfelder	PO# KITCHEN	Scale: As Noted		K.0
Approved _____	Job: FL-S_PreFIN/PG:perSample_IntEB:PreFIN	Size: A	Dr By: Brian	
			02/14/2017	

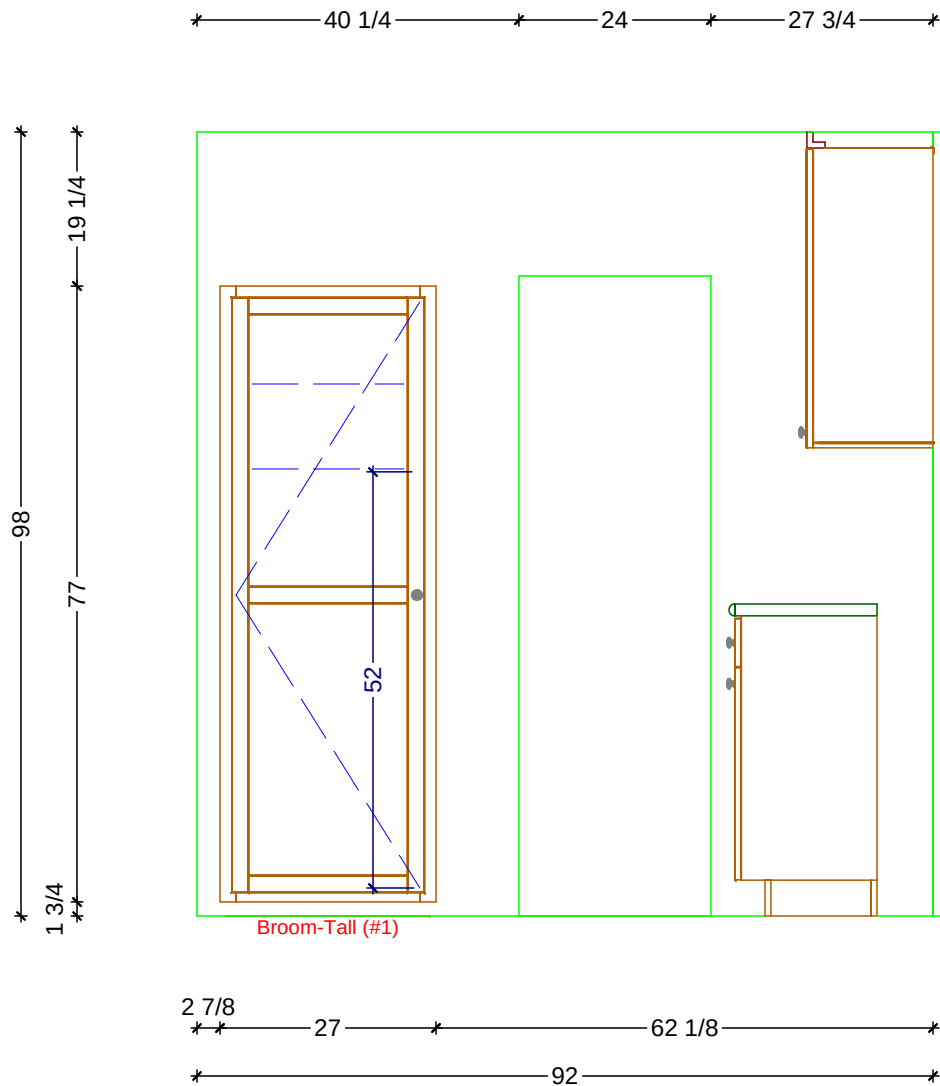

1 KITCHEN ELEVATION - BROOM CLOSET
SCALE: 1/2" = 1' 0"

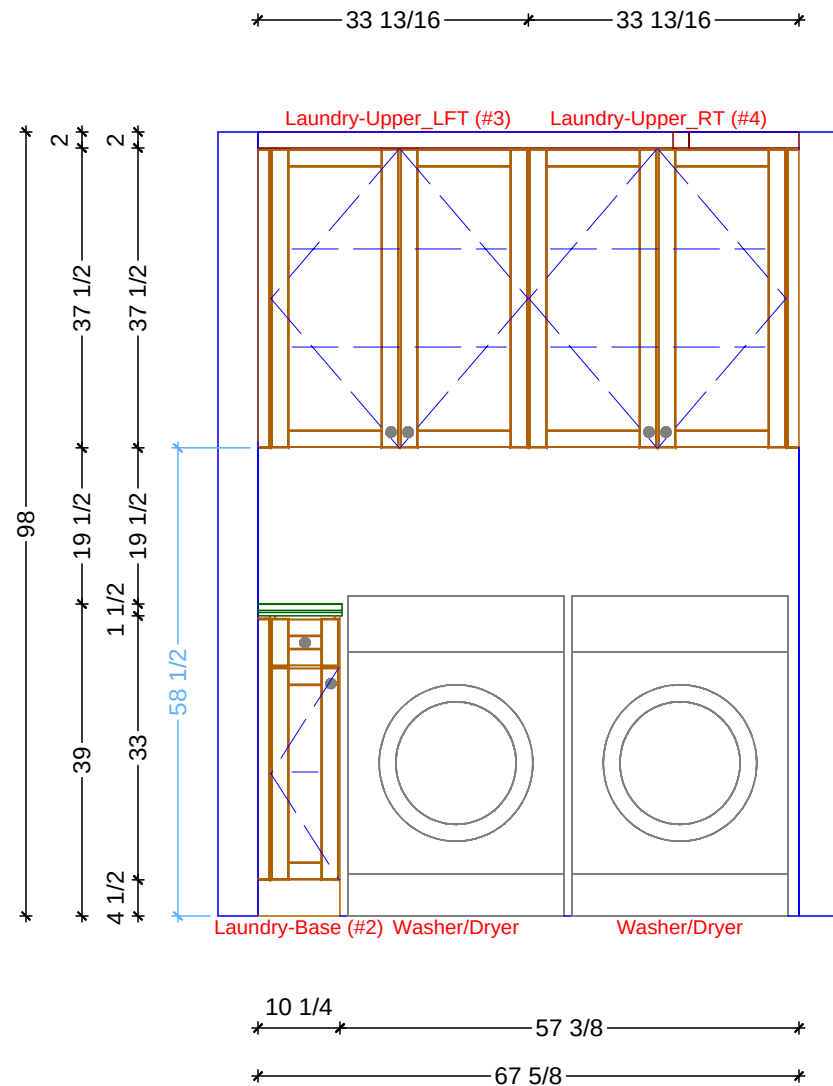

2 KITCHEN ELEVATION - LAUNDRY
SCALE: 1/2" = 1' 0"

Classic Bath Designs, Inc.
11544 Sheldon St., Sun Valley, CA 91352
818.767.1144 fax: 818.767.1278



Cust: Csukor for Schoenfelder

PO# KITCHEN

Scale: As Noted

Approved _____

Job: FL-S_PreFIN/PG:perSample_IntEB:PreFIN

Size: A


Dr By: Brian

02/14/2017

K.1

* 30 7/8 * 32 1/16 * 4 * 33 * 33 1/8 * 33 * 3 ** 35 5/16 ** 2 **

98
2
42
2
18
1 1/2
36
30
4 1/2

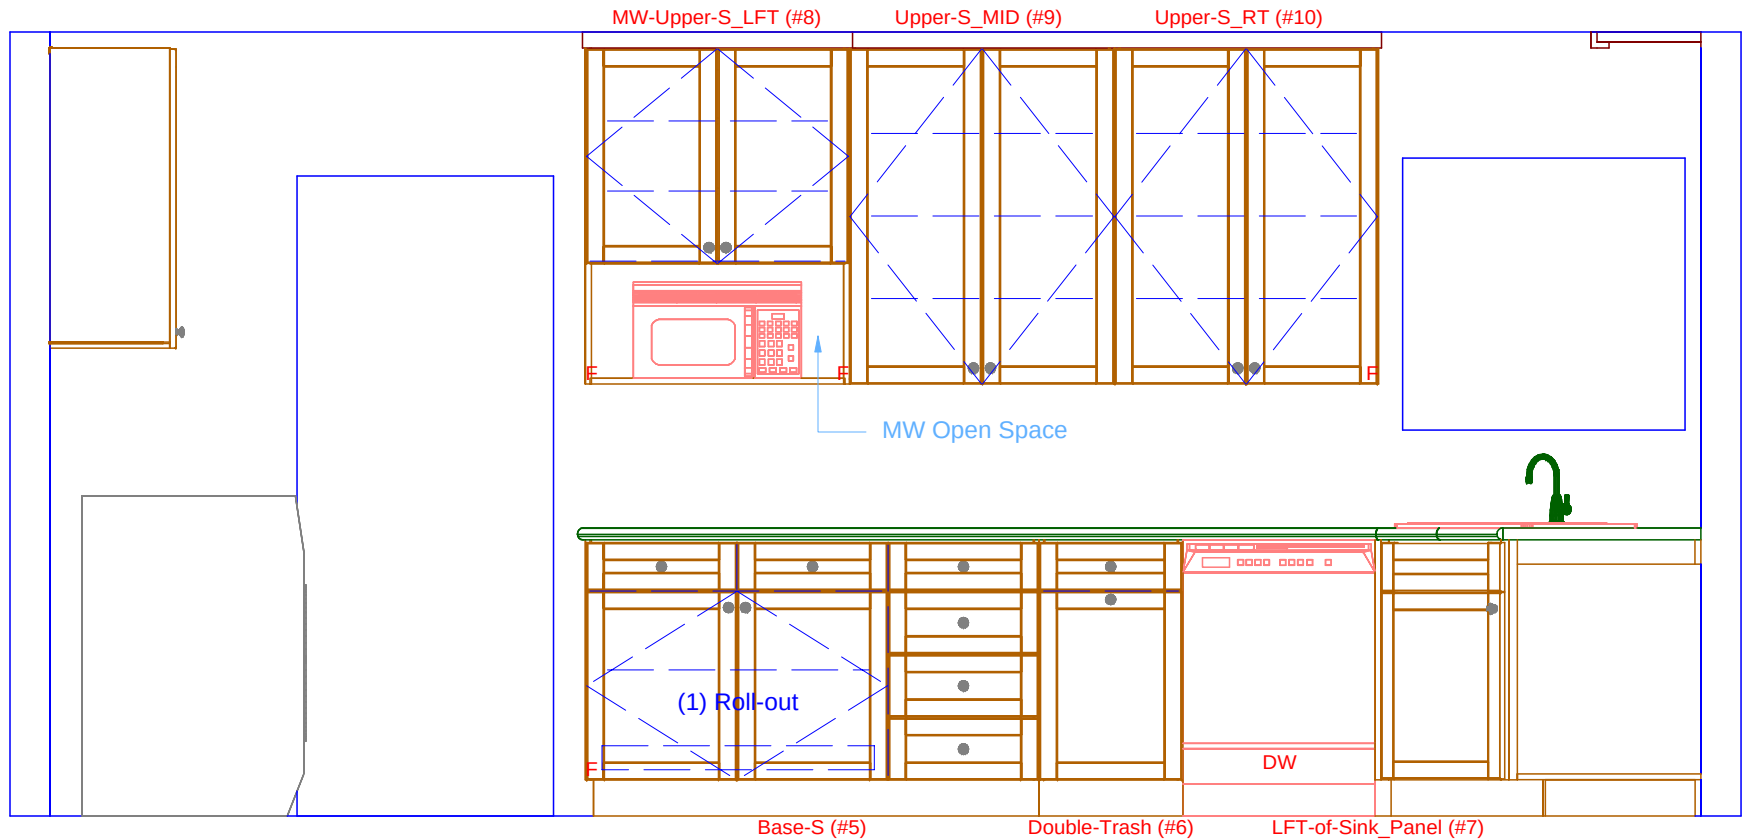

* 66 15/16 * 56 11/16 * 18 * 24 * 3/4 * 40 *
* 206 3/8 *

1 KITCHEN ELEVATION - SOUTH WALL
SCALE: 1/2" = 1' 0"

Classic Bath Designs, Inc.
11544 Sheldon St., Sun Valley, CA 91352
818.767.1144 fax: 818.767.1278



Cust: Csukor for Schoenfelder

PO# KITCHEN

Scale: As Noted

Approved _____


Job: FL-S_PreFIN/PG:perSample_IntEB:PreFIN

Size: A

Dr By: Brian

02/14/2017

K.2

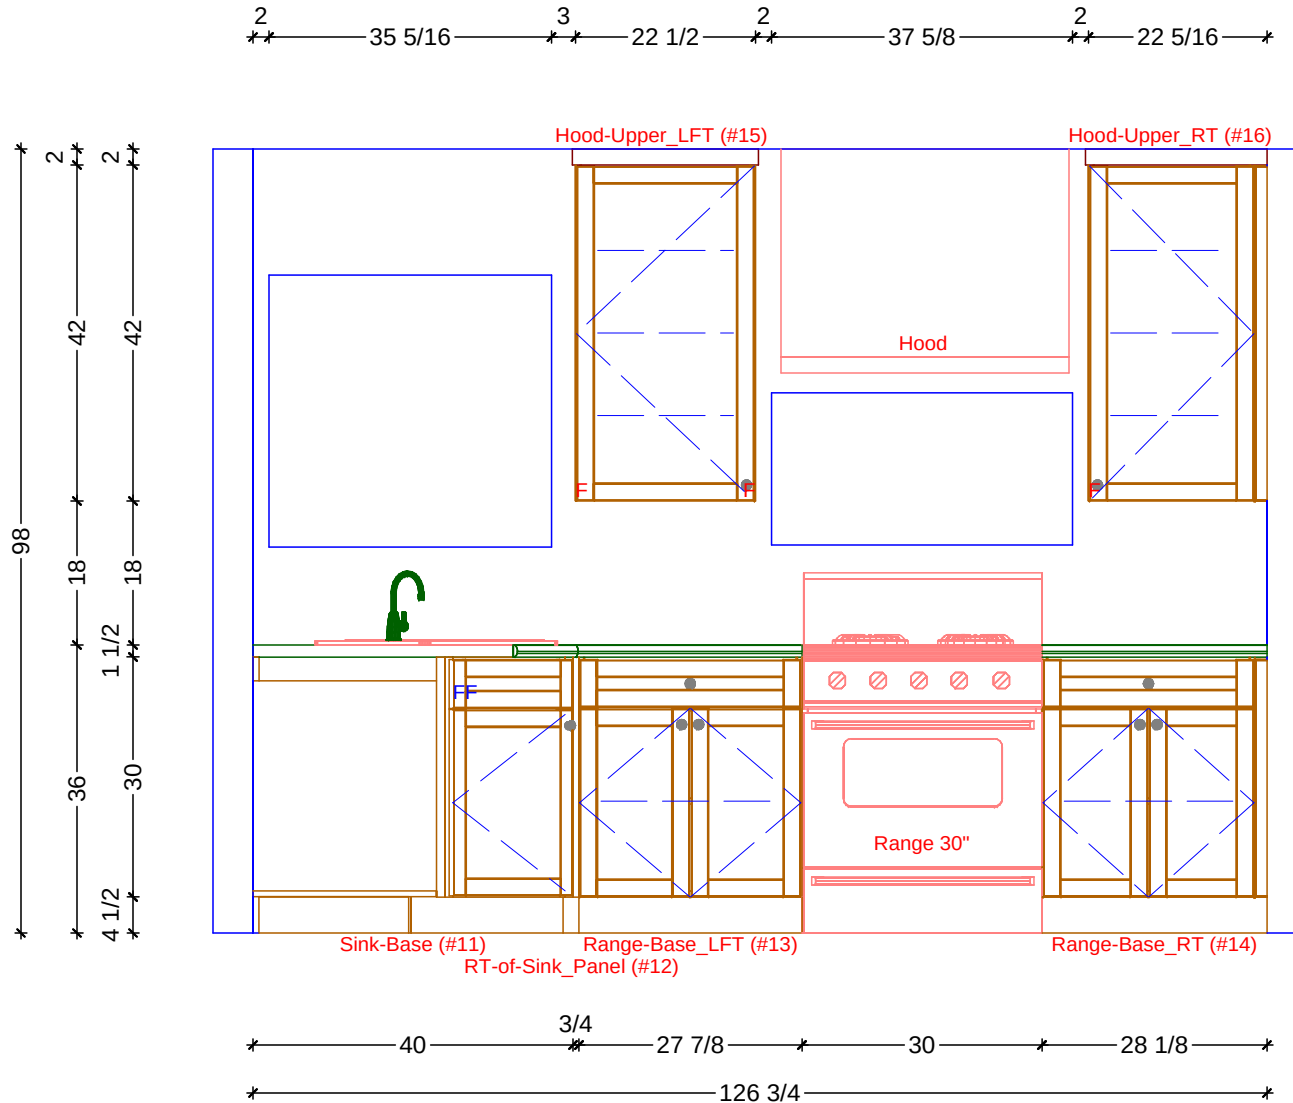

1

KITCHEN ELEVATION - SINK/RANGE

SCALE: 1/2" = 1' 0"

Classic Bath Designs, Inc.
 11544 Sheldon St., Sun Valley, CA 91352
 818.767.1144 fax: 818.767.1278



Cust: Csukor for Schoenfelder

PO# KITCHEN

Scale: As Noted

Approved _____


Job: FL-S_PreFIN/PG:perSample_IntEB:PreFIN

Size: A

Dr By: Brian

02/14/2017

K.3

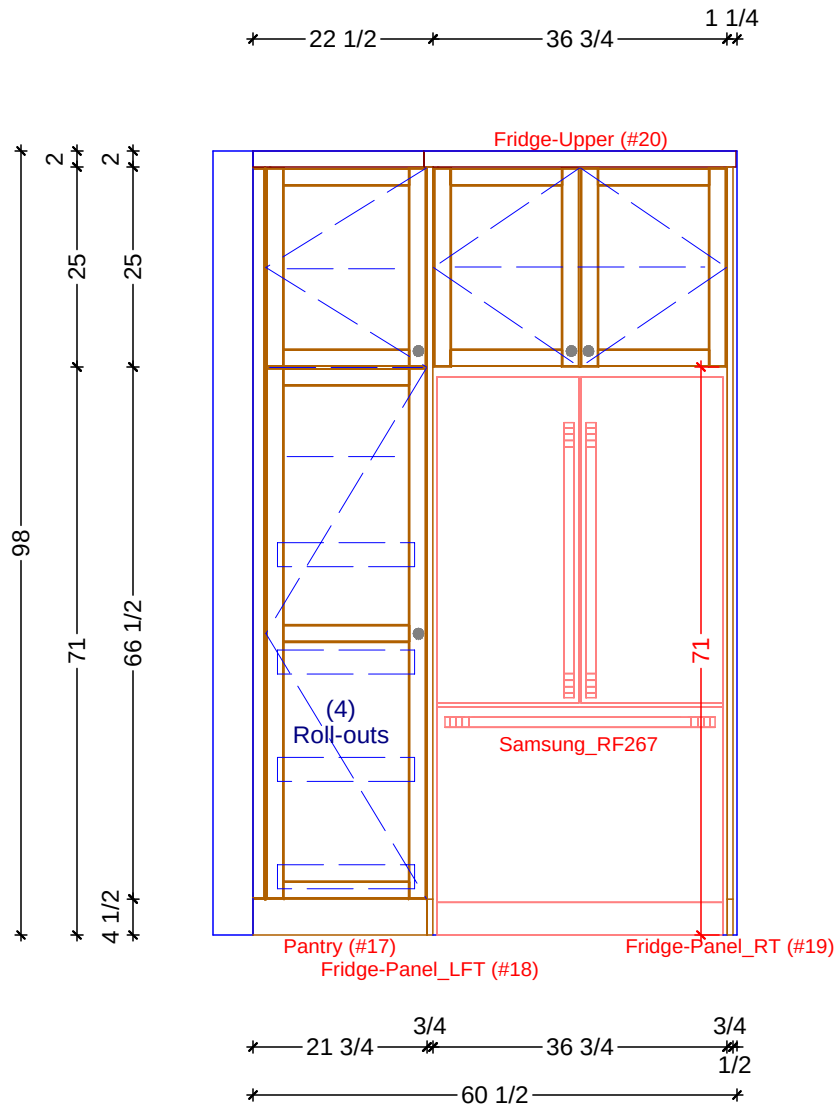

1 KITCHEN ELEVATION - FRIDGE/PANTRY
SCALE: 1/2" = 1' 0"

Classic Bath Designs, Inc.
11544 Sheldon St., Sun Valley, CA 91352
818.767.1144 fax: 818.767.1278



Cust: Csukor for Schoenfelder

PO# KITCHEN

Scale: As Noted

Approved _____

Job: FL-S_PreFIN/PG:perSample_IntEB:PreFIN

Size: A

Dr By: Brian

02/14/2017

K.4



Classic Bath Designs, Inc.
 11544 Sheldon St., Sun Valley, CA 91352
 818.767.1144 fax: 818.767.1278



Cust: Csukor for Schoenfelder

PO# KITCHEN

Scale: As Noted

Approved _____

Job: FL-S_PreFIN/PG:perSample_IntEB:PreFIN

Size: A

Dr By: Brian

02/14/2017

Rndr



Classic Bath Designs, Inc.
 11544 Sheldon St., Sun Valley, CA 91352
 818.767.1144 fax: 818.767.1278



Cust: Csukor for Schoenfelder

PO# KITCHEN

Scale: As Noted

Approved _____

Job: FL-S_PreFIN/PG:perSample_IntEB:PreFIN

Size: A

Dr By: Brian

02/14/2017

Rndr