



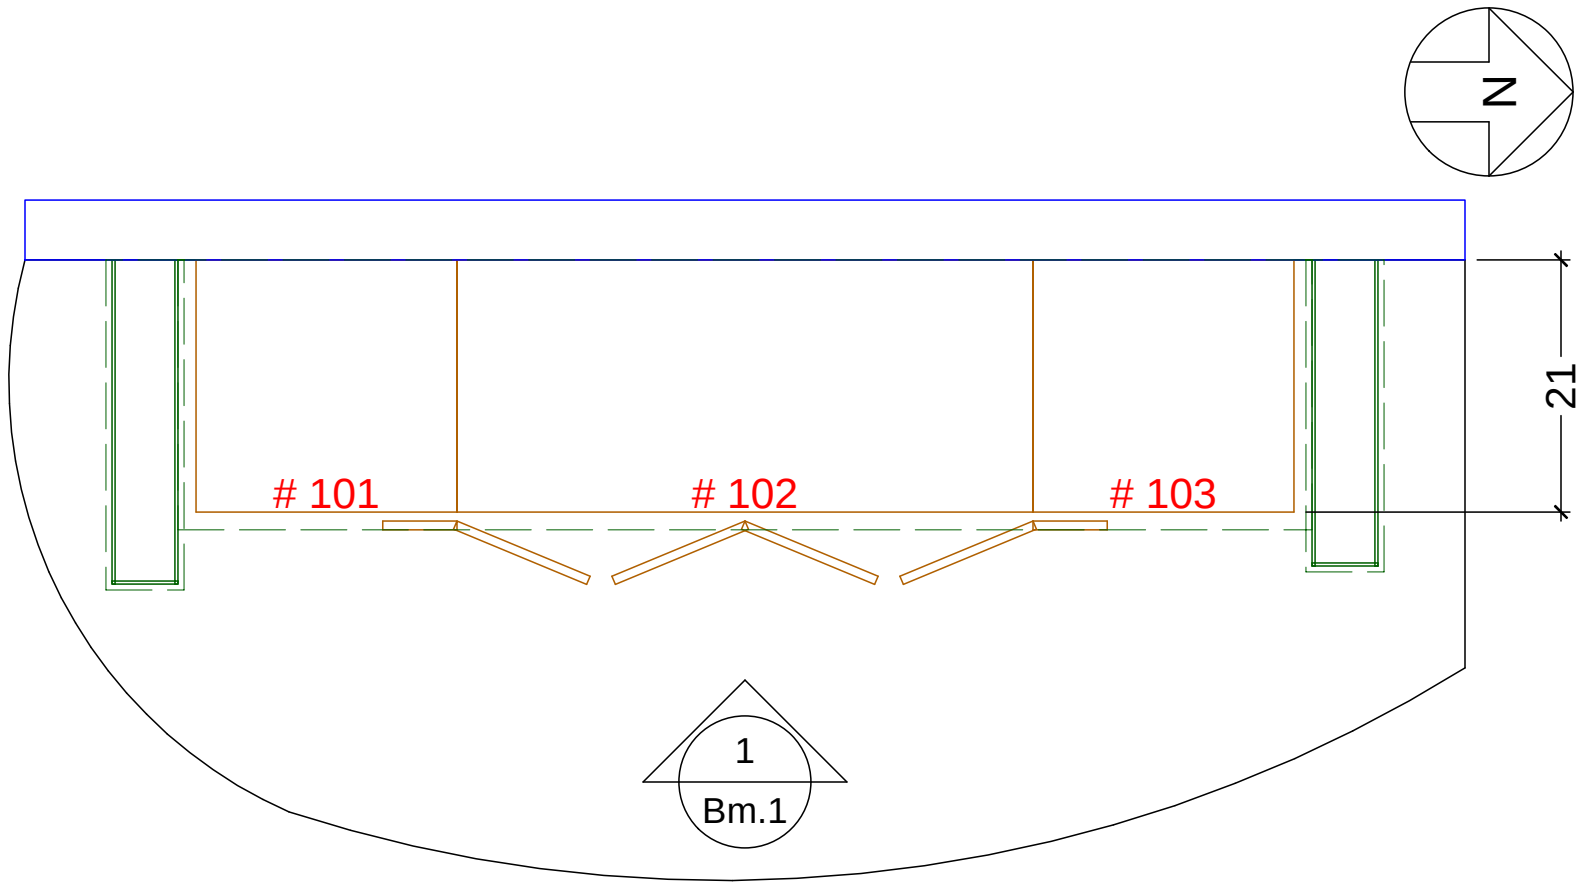


**PROPOSED CABINETRY FLOOR PLAN**  
 SCALE: 3/4" = 1' 0"

**Classic Bath Designs, Inc.**  
 11544 Sheldon St., Sun Valley, CA 91352  
 818.767.1144 fax: 818.767.1278

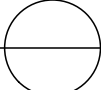

Cust: Morales for Maxwellton

PO# DWELLING

Scale: As Noted

MASTER BATH

Approved \_\_\_\_\_


Job: FL-S\_PreFIN/PG:perSample\_IntEB:PreFin

Size: A

Dr By: Brian

10/15/2014

**Bm.0**

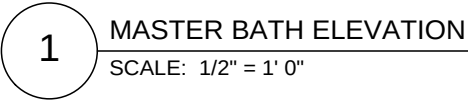



**Classic Bath Designs, Inc.**  
 11544 Sheldon St., Sun Valley, CA 91352  
 818.767.1144 fax: 818.767.1278



Cust: Morales for Maxwellton

PO# DWELLING

Scale: As Noted

MASTER BATH

Approved \_\_\_\_\_

Job: FL-S\_PreFIN/PG:perSample\_IntEB:PreFin

Size: A

Dr By: Brian

10/15/2014

**Rndr**