


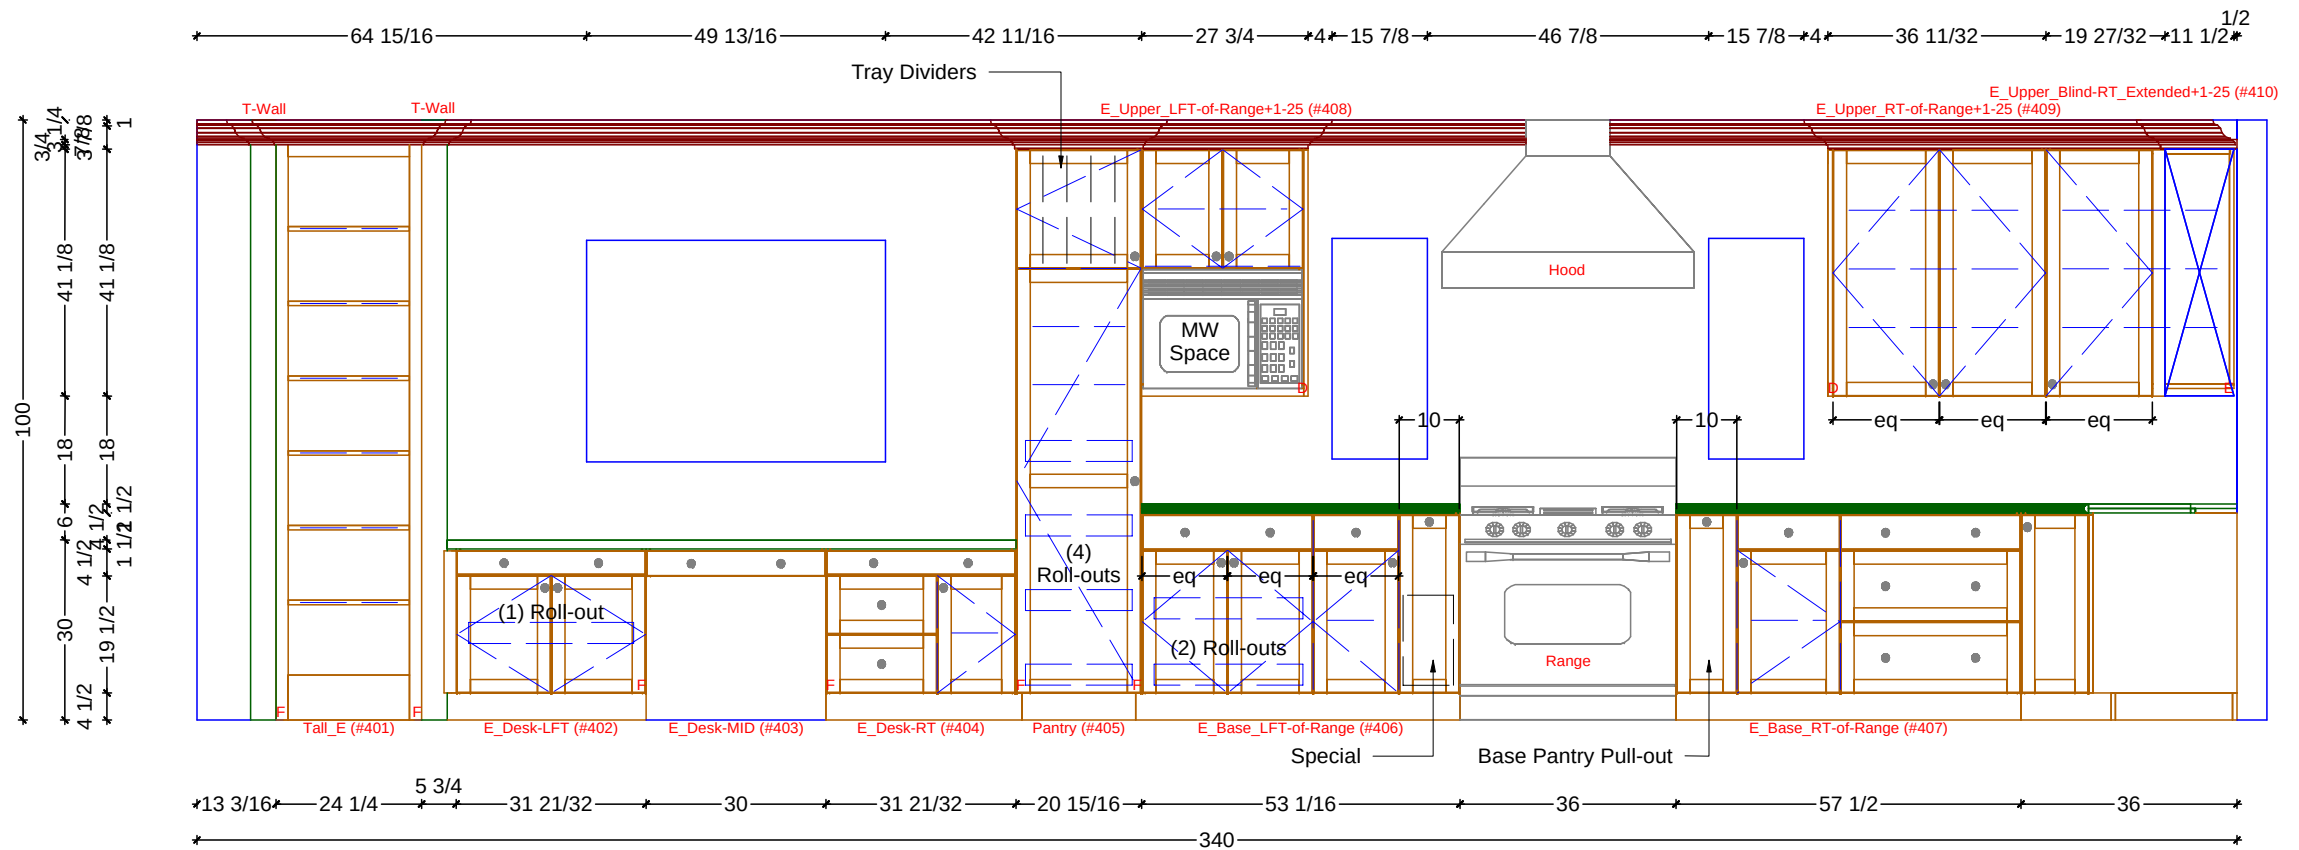

1

KITCHEN ELEVATION - EAST

SCALE: 3/8" = 1' 0"

Classic Bath Designs, Inc.
11544 Sheldon St., Sun Valley, CA 91352
818.767.1144 fax: 818.767.1278



Cust: Morales for Maxwellton

Approved _____

PO# DWELLING

Job: FL-S_PreFIN/PG:perSample_IntEB:PreFin

Scale: As Noted


KITCHEN

Size: L


Dr By: Brian

10/23/2014

K.1

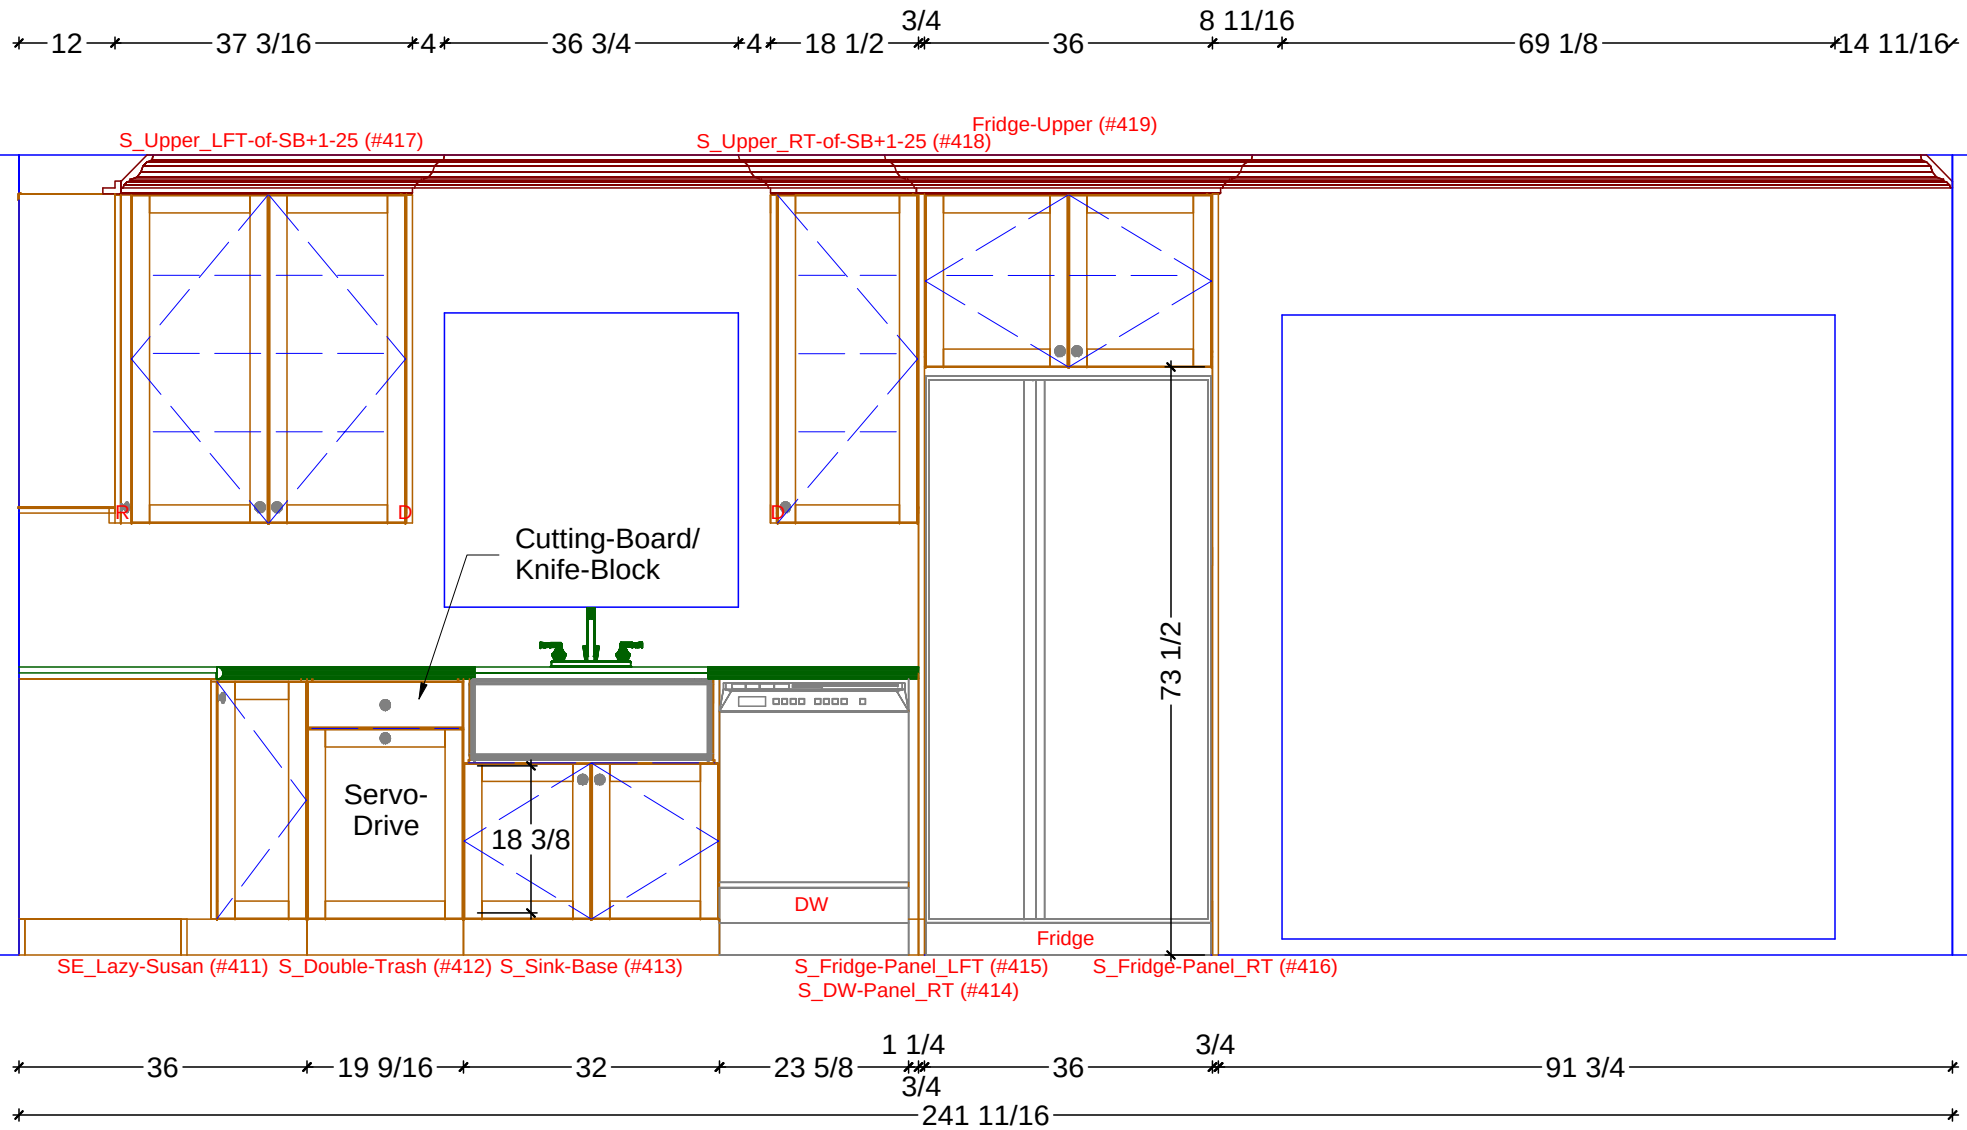

1 KITCHEN ELEVATION - SOUTH
SCALE: 1/2" = 1' 0"

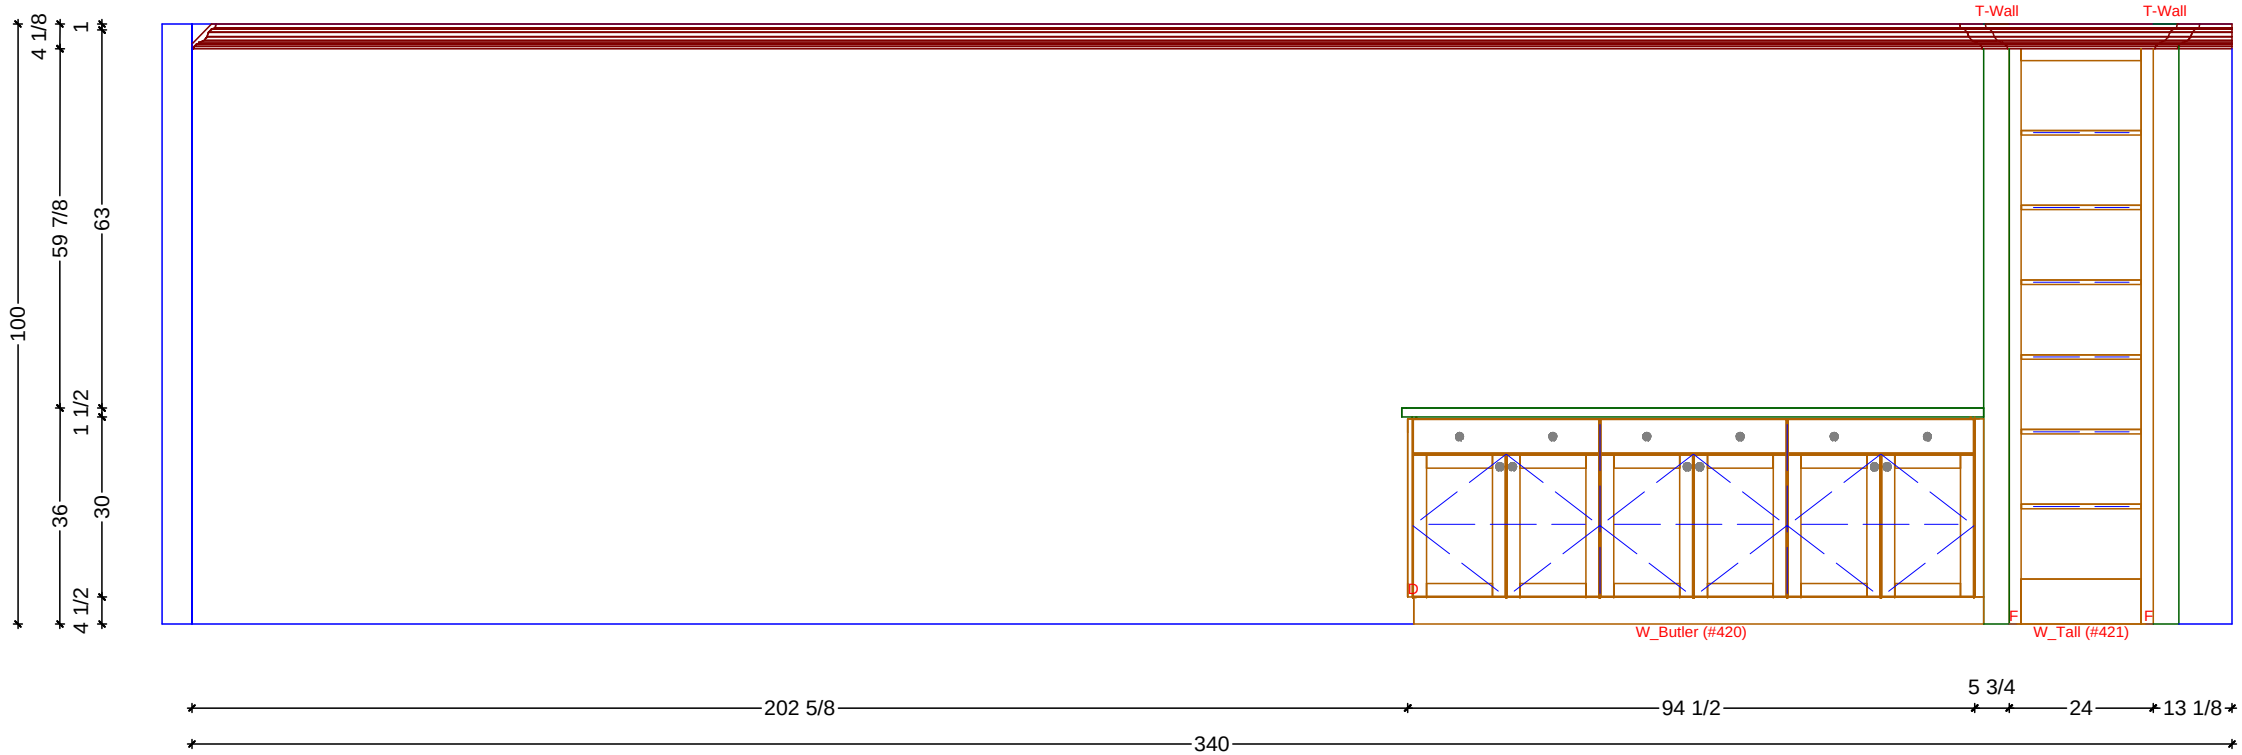


1

KITCHEN ELEVATION - WEST


SCALE: 3/8" = 1' 0"



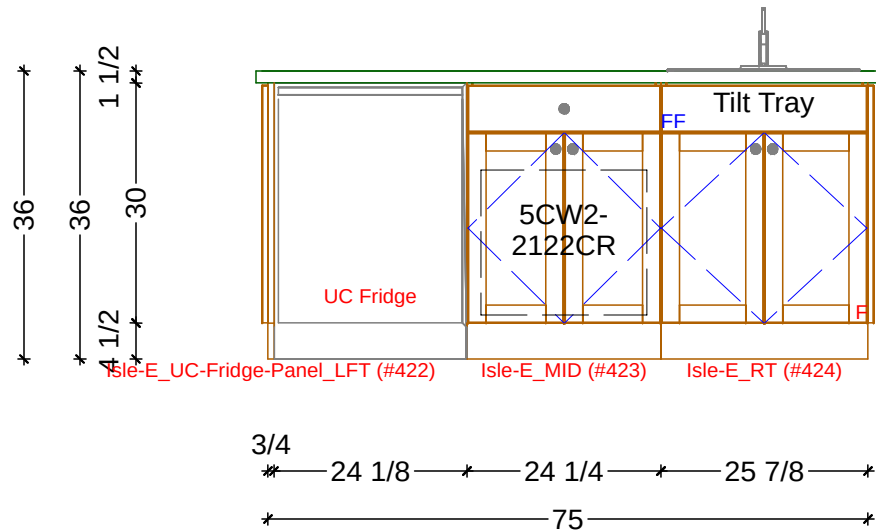


1

KITCHEN ELEVATION - ISLE - FACING WEST
SCALE: 1/2" = 1' 0"

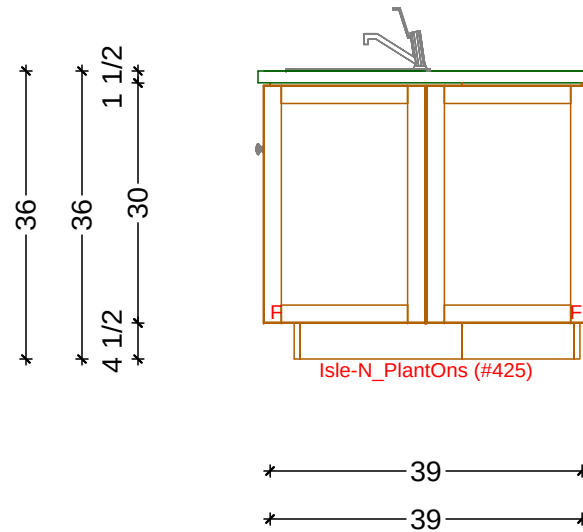


2

KITCHEN ELEVATION - ISLE - FACING SOUTH
SCALE: 1/2" = 1' 0"

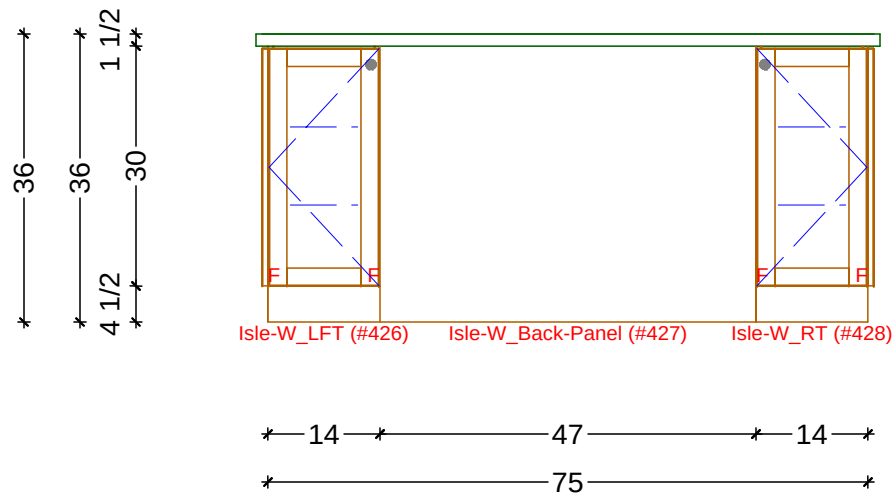

3

KITCHEN ELEVATION - ISLE - FACING EAST
SCALE: 1/2" = 1' 0"

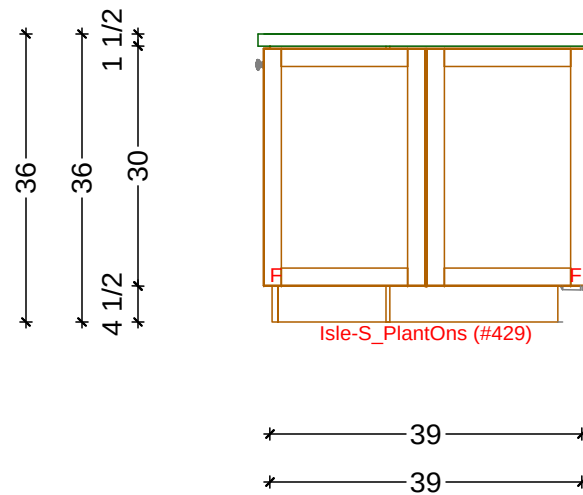

4

KITCHEN ELEVATION - ISLE - FACING NORTH
SCALE: 1/2" = 1' 0"





Classic Bath Designs, Inc.
11544 Sheldon St., Sun Valley, CA 91352
818.767.1144 fax: 818.767.1278



Cust: Morales for Maxwellton

Approved _____

PO# DWELLING

Job: FL-S_PreFIN/PG:perSample_IntEB:PreFin

Scale: As Noted

Size: L

KITCHEN

Dr By: Brian

10/23/2014

Rndr



Classic Bath Designs, Inc.
11544 Sheldon St., Sun Valley, CA 91352
818.767.1144 fax: 818.767.1278



Cust: Morales for Maxwellton

Approved _____

PO# DWELLING

Job: FL-S_PreFIN/PG:perSample_IntEB:PreFin

Scale: As Noted

KITCHEN

Size: L

Dr By: Brian

10/23/2014

Rndr



Classic Bath Designs, Inc.
 11544 Sheldon St., Sun Valley, CA 91352
 818.767.1144 fax: 818.767.1278



Cust: Morales for Maxwellton
 Approved _____

PO# DWELLING
 Job: FL-S_PreFIN/PG:perSample_IntEB:PreFin

Scale: As Noted
 Size: L

KITCHEN
 Dr By: Brian 10/23/2014

Rndr