

LIVING ROOM CABINERY FLOOR PLAN
SCALE: 1/2" = 1' 0"

Classic Bath Designs, Inc.
11544 Sheldon St., Sun Valley, CA 91352
818.767.1144 fax: 818.767.1278



Cust: ODesign for Fox

PO# DWELLING

Scale: As Noted

LIVING

Approved _____


Job: FL-S_PG/PG_MDF:perSample_IntEB:PG

Size: A

Dr By: Brian

09/13/2014

Lv.0

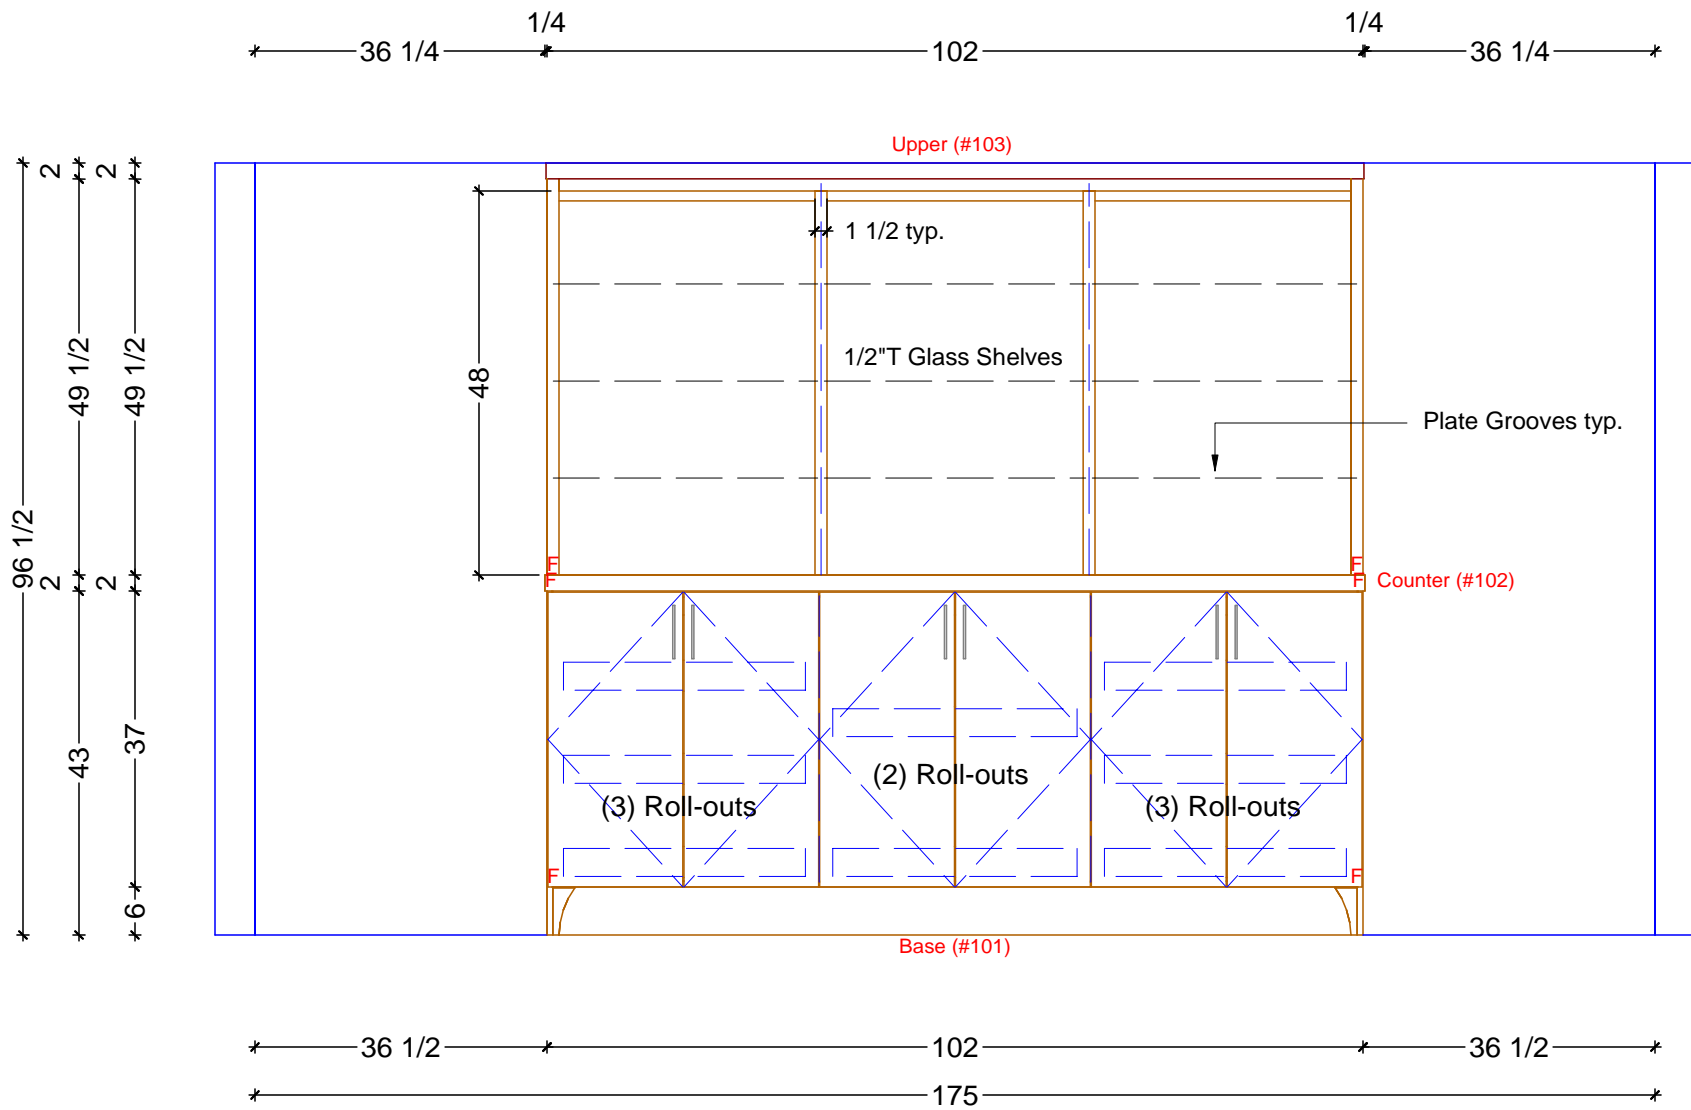

1 LIVING ELEVATION
SCALE: 1/2" = 1' 0"

Classic Bath Designs, Inc.
 11544 Sheldon St., Sun Valley, CA 91352
 818.767.1144 fax: 818.767.1278

Cust: ODesign for Fox	PO# DWELLING	Scale: As Noted	LIVING
Approved _____	Job: FL-S_PG/PD_MDF:perSample_IntEB:PG	Size: A	Dr By: Brian 09/13/2014

Lv.1



Classic Bath Designs, Inc.
 11544 Sheldon St., Sun Valley, CA 91352
 818.767.1144 fax: 818.767.1278



Cust: ODesign for Fox	PO# DWELLING	Scale: As Noted	LIVING	Rndr
Approved _____	Job: FL-S_PG/PG_MDF:perSample_IntEB:PG	Size: A	Dr By: Brian	