


UTILITY CABINETRY FLOOR PLAN
SCALE: 1/2" = 1' 0"

Classic Bath Designs, Inc.
11544 Sheldon St., Sun Valley, CA 91352
818.767.1144 fax: 818.767.1278



Cust: ODesign for Fox	PO# DWELLING	Scale: As Noted	UTILITY
Approved _____	Job: FL-S_PG/PD_MDF:perSample_IntEB:PG	Size: A	Dr By: Brian 09/25/2014
			Ut.0

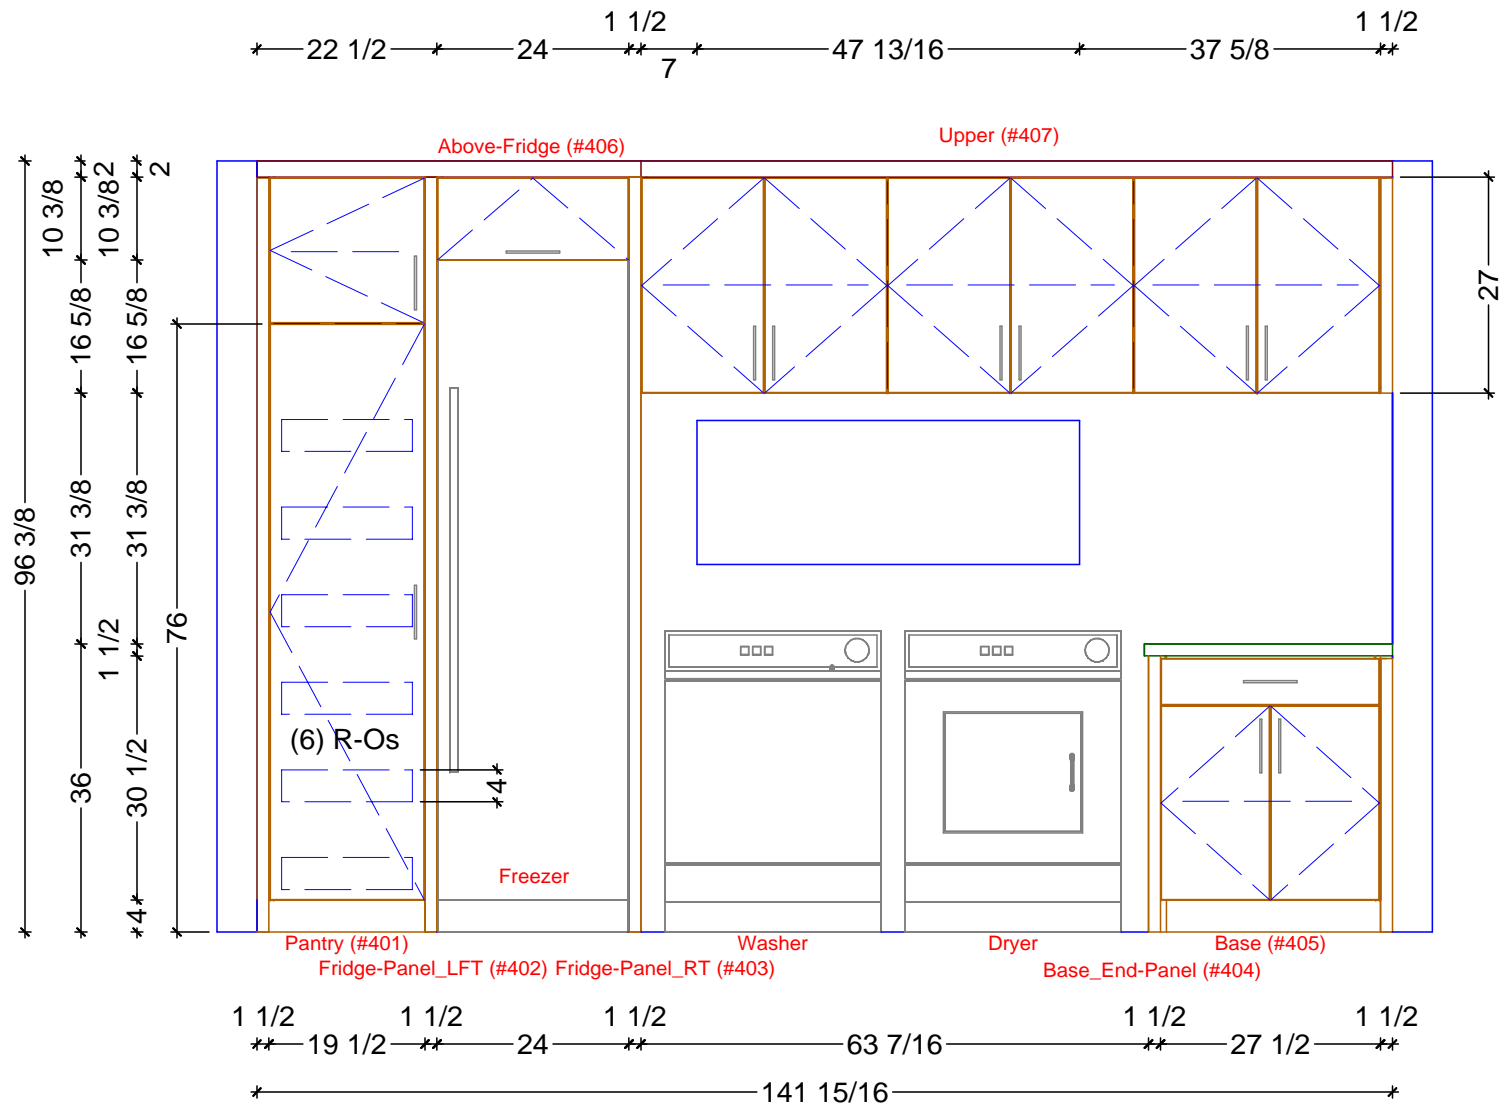

1 UTILITY ELEVATION - EAST
SCALE: 1/2" = 1' 0"

Classic Bath Designs, Inc.
11544 Sheldon St., Sun Valley, CA 91352
818.767.1144 fax: 818.767.1278



Cust: ODesign for Fox

PO# DWELLING

Scale: As Noted

UTILITY

Approved _____

Job: FL-S_PG/PD_MDF:perSample_IntEB:PG

Size: A

Dr By: Brian

09/25/2014

Ut.1



Classic Bath Designs, Inc.
 11544 Sheldon St., Sun Valley, CA 91352
 818.767.1144 fax: 818.767.1278



Cust: ODesign for Fox		PO# DWELLING	Scale: As Noted	UTILITY
Approved _____	Job: FL-S_PG/PD_MDF:perSample_IntEB:PG	Size: A	Dr By: Brian	09/25/2014

Rndr