


1 KITCHEN ELEVATION - SOUTH
SCALE: 3/8" = 1' 0"

Classic Bath Designs, Inc.
11544 Sheldon St., Sun Valley, CA 91352
818.767.1144 fax: 818.767.1278


Cust: Palermo for Skyline	PO# KITCHEN	Scale: As Noted	Room	K.1
Approved _____	Job: FI-S_PreFIN/PG-MDF:perSample_IntEB:PreFIN	Size: A	Dr By: Brian 09/15/15	

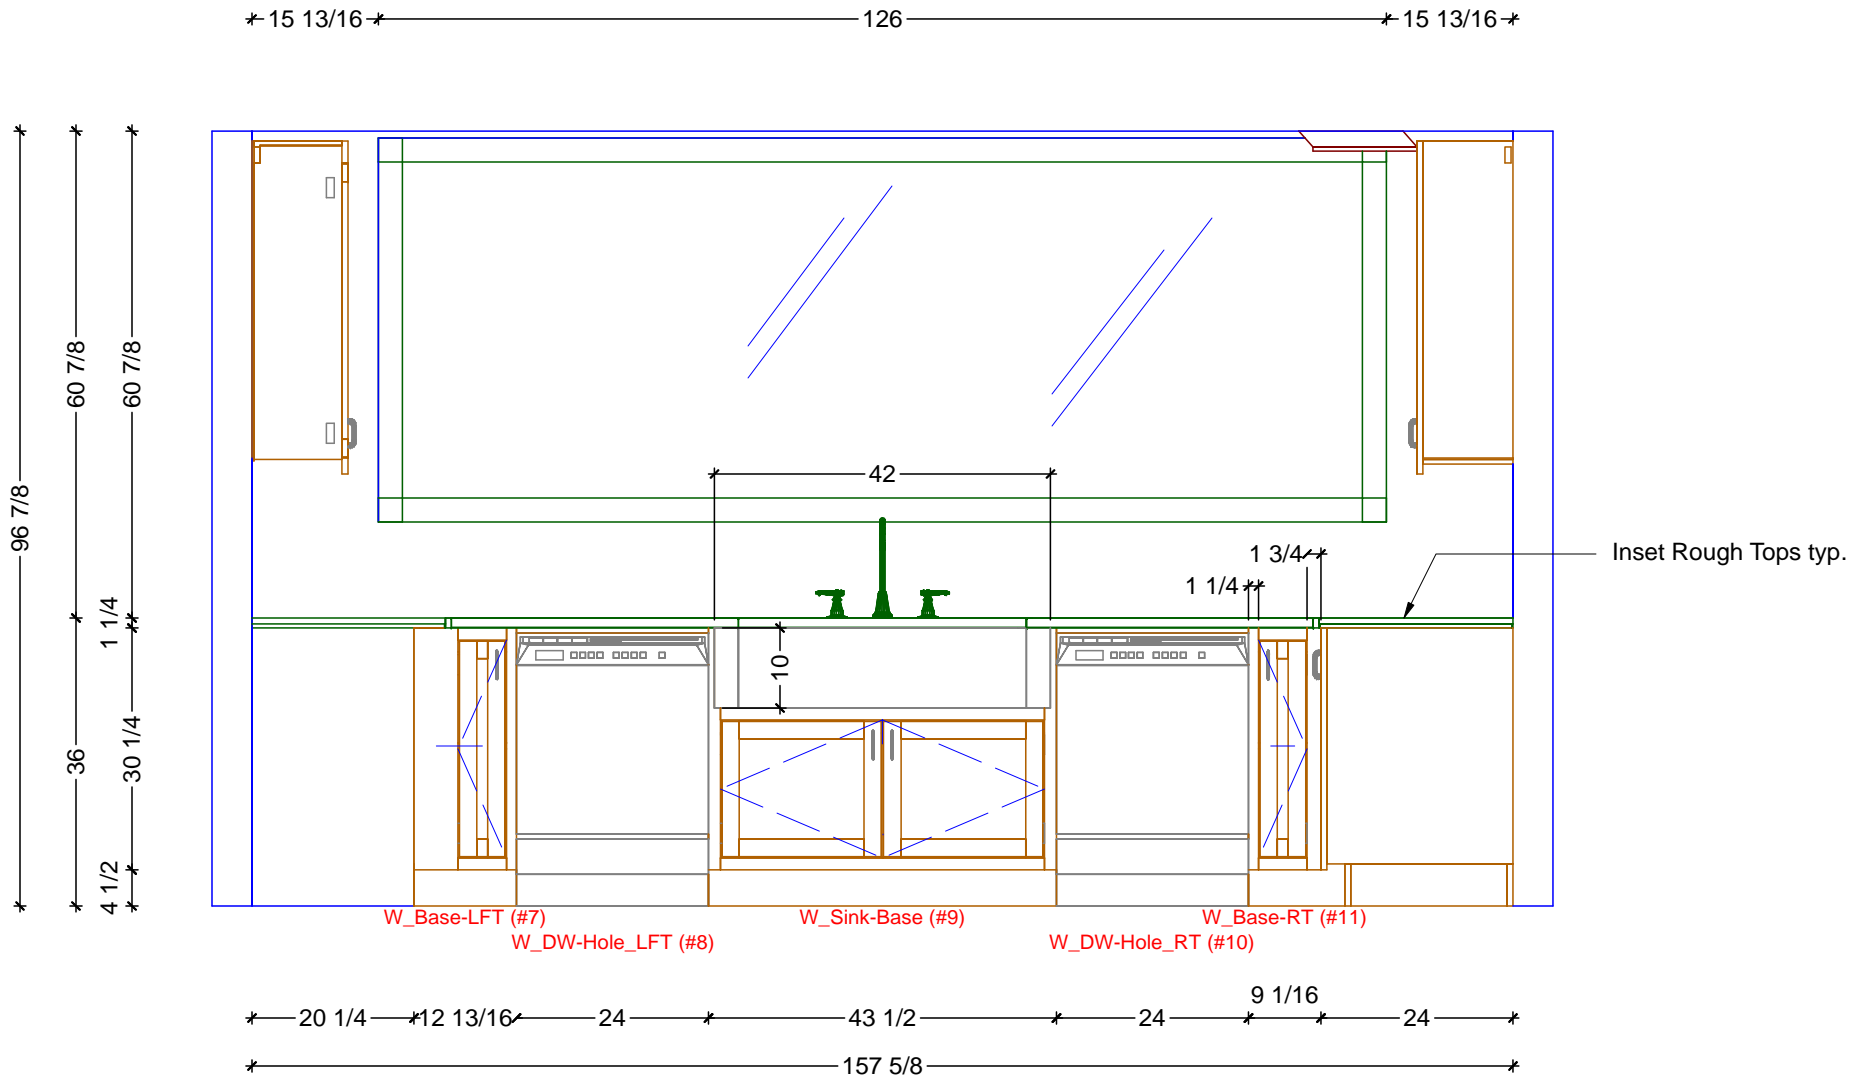

1 KITCHEN ELEVATION - WEST
 SCALE: 1/2" = 1' 0"

Classic Bath Designs, Inc.
 11544 Sheldon St., Sun Valley, CA 91352
 818.767.1144 fax: 818.767.1278




Cust: Palermo for Skyline	PO# KITCHEN	Scale: As Noted	Room	K.2
Approved _____	Job: FI-S_PreFIN/PG-MDF:perSample_IntEB:PreFIN	Size: A	Dr By: Brian 09/15/15	

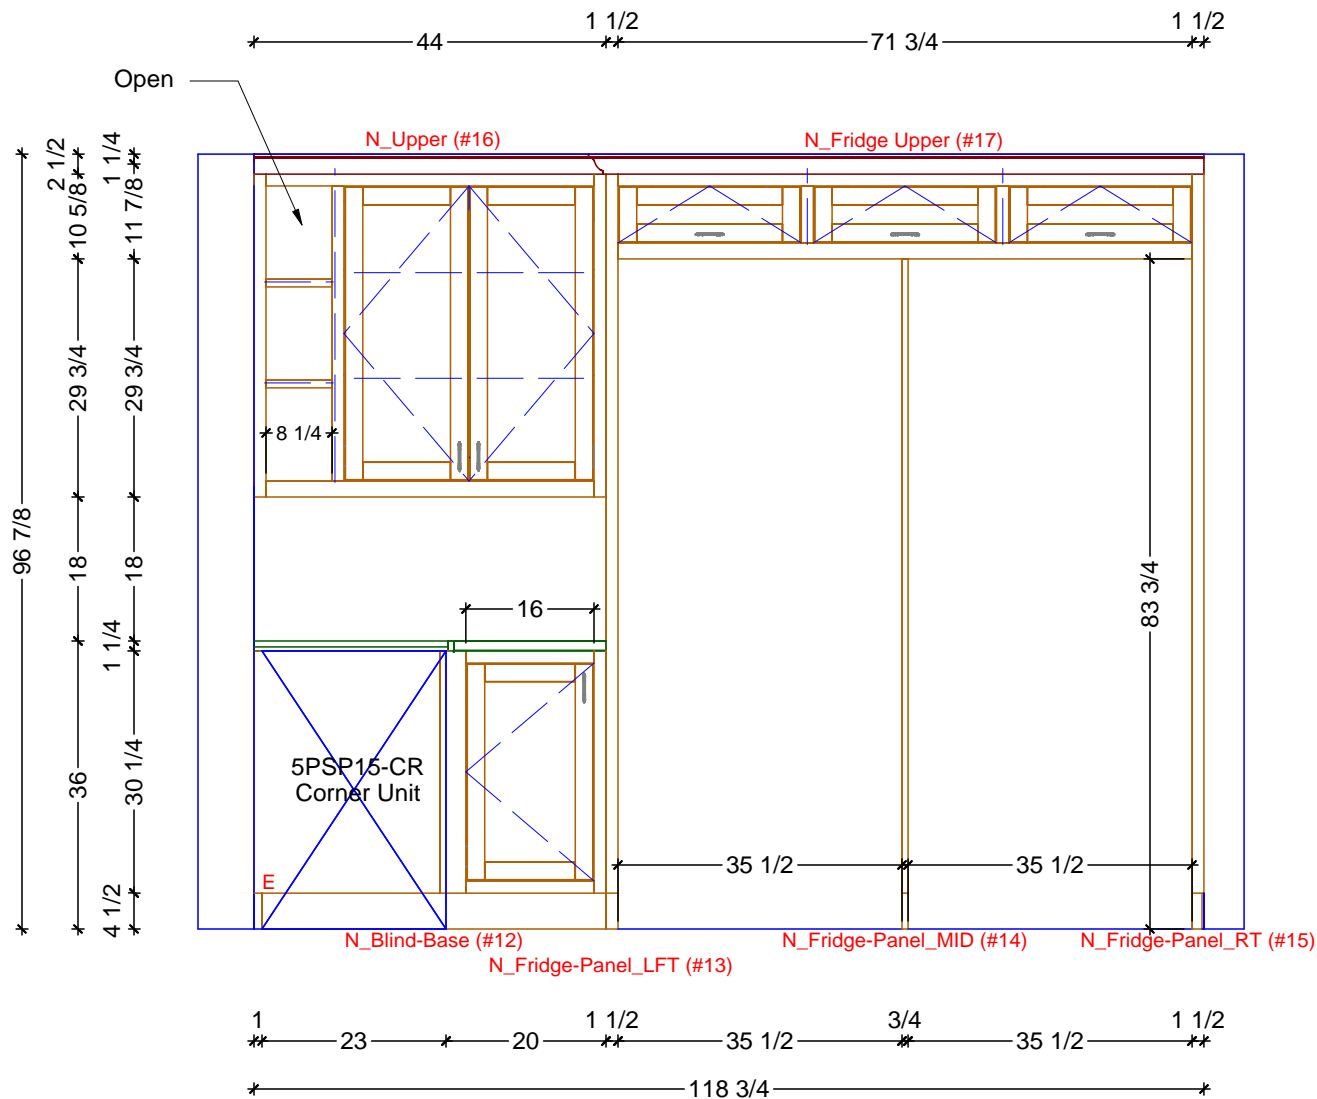

1 KITCHEN ELEVATION - NORTH
SCALE: 1/2" = 1' 0"

Classic Bath Designs, Inc.
11544 Sheldon St., Sun Valley, CA 91352
818.767.1144 fax: 818.767.1278

Cust: Palermo for Skyline	PO# KITCHEN	Scale: As Noted	Room	K.3
Approved _____	Job: FI-S_PreFIN/PG-MDF:perSample_IntEB:PreFIN	Size: A	Dr By: Brian 09/15/15	

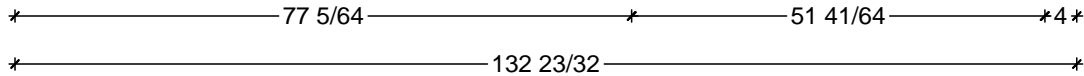
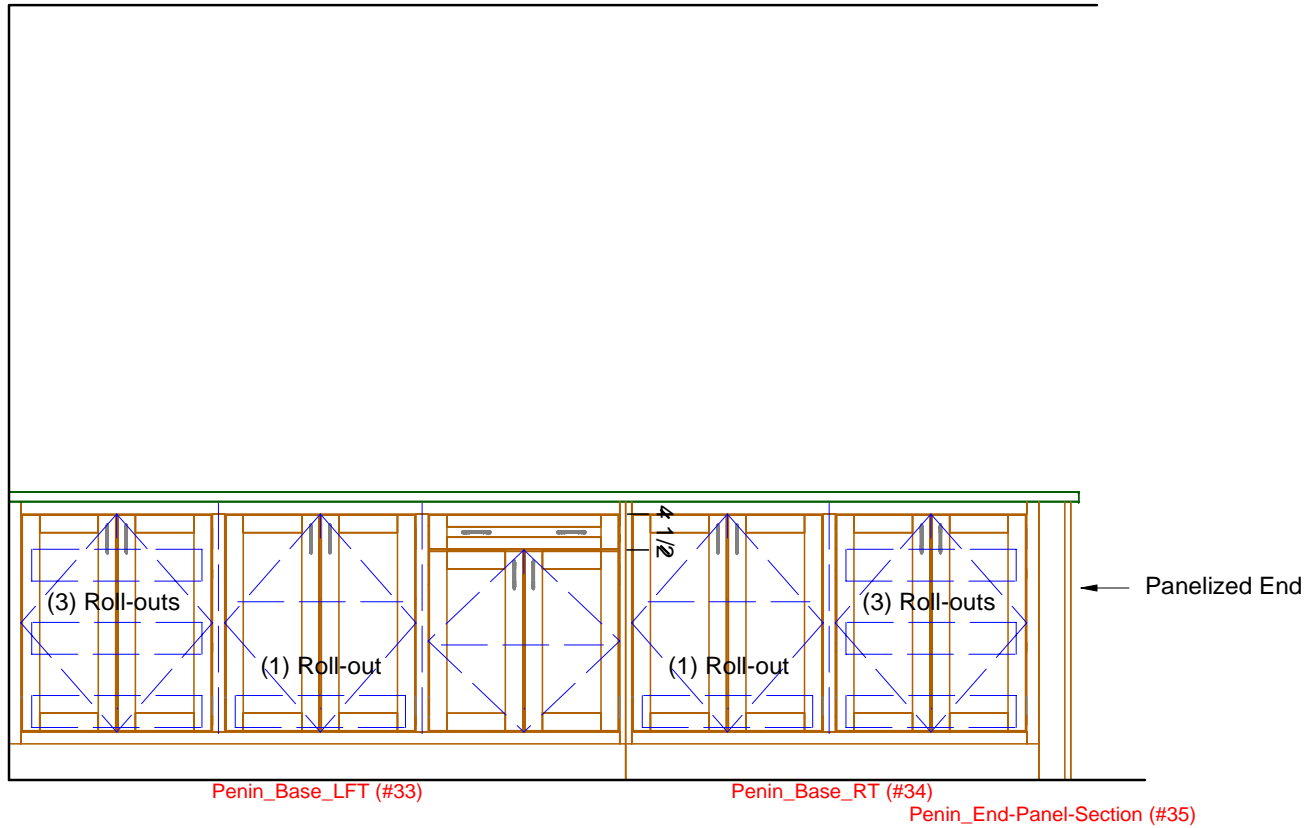
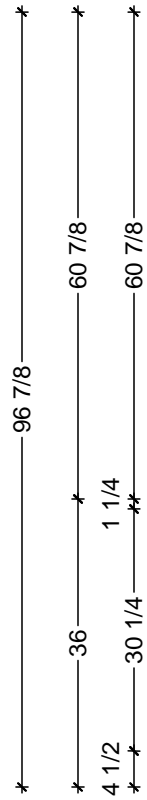


1 PENINSULA ELEVATION - FACING NORTH
SCALE: 1/2" = 1' 0"

Classic Bath Designs, Inc.
11544 Sheldon St., Sun Valley, CA 91352
818.767.1144 fax: 818.767.1278



Cust: Palermo for Skyline		PO# KITCHEN	Scale: As Noted	Room	K.4
Approved _____	Job: FI-S_PreFIN/PG-MDF:perSample_IntEB:PreFIN	Size: A	Dr By: Brian	09/15/15	

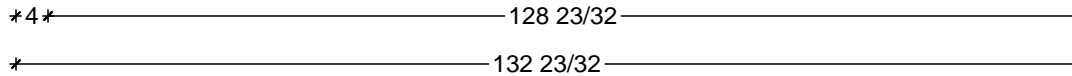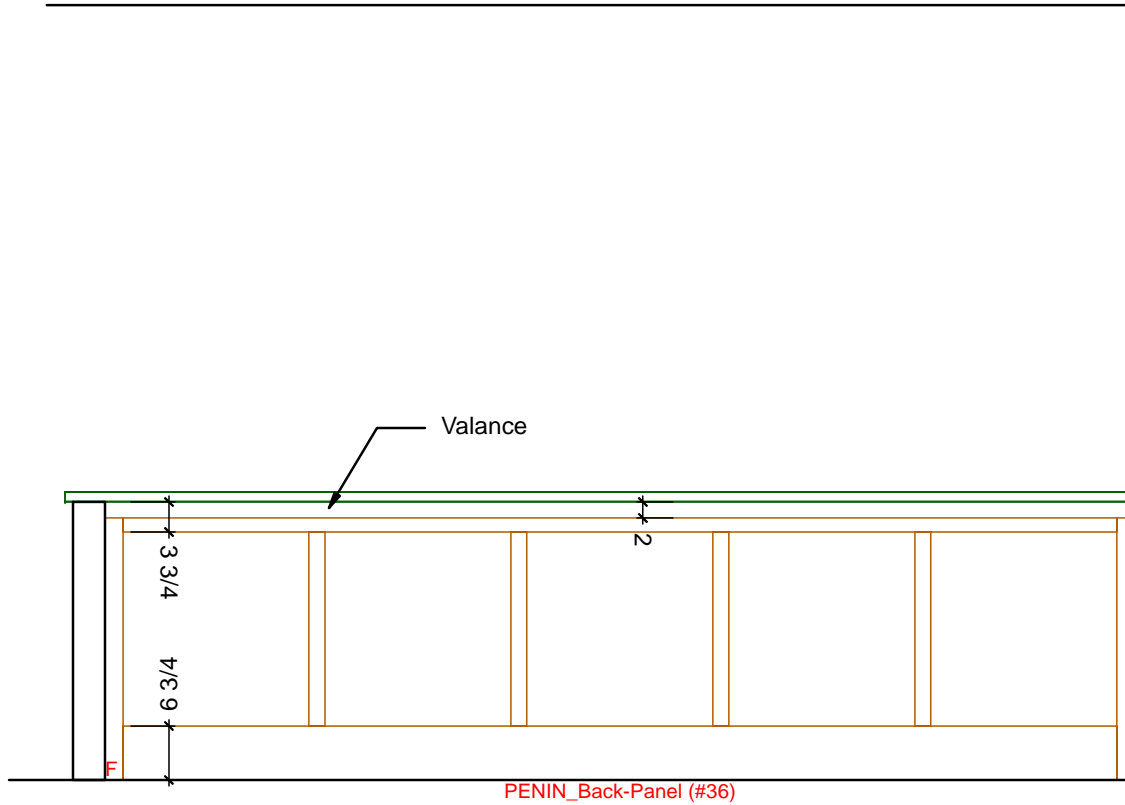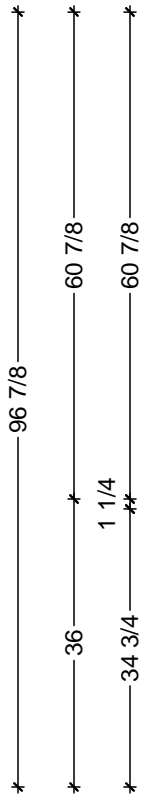

1

PENINSULA ELEVATION - FACING SOUTH

SCALE: 1/2" = 1' 0"

Classic Bath Designs, Inc.
 11544 Sheldon St., Sun Valley, CA 91352
 818.767.1144 fax: 818.767.1278



Cust: Palermo for Skyline

PO# KITCHEN

Scale: As Noted

Room

Approved _____


Job: FI-S_PreFIN/PG-MDF:perSample_IntEB:PreFIN

Size: A


Dr By: Brian

09/15/15

K.5

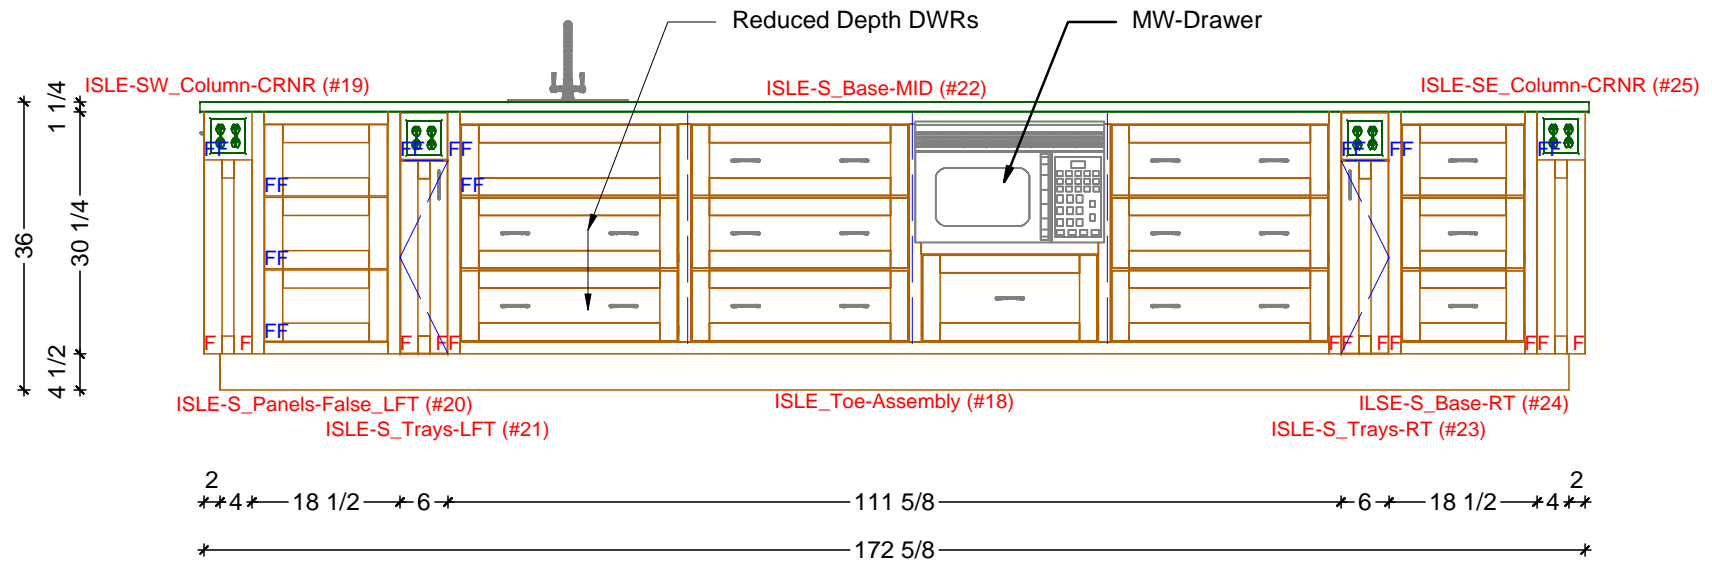

1 ISLAND ELEVATION - FACING NORTH
SCALE: 1/2" = 1' 0"

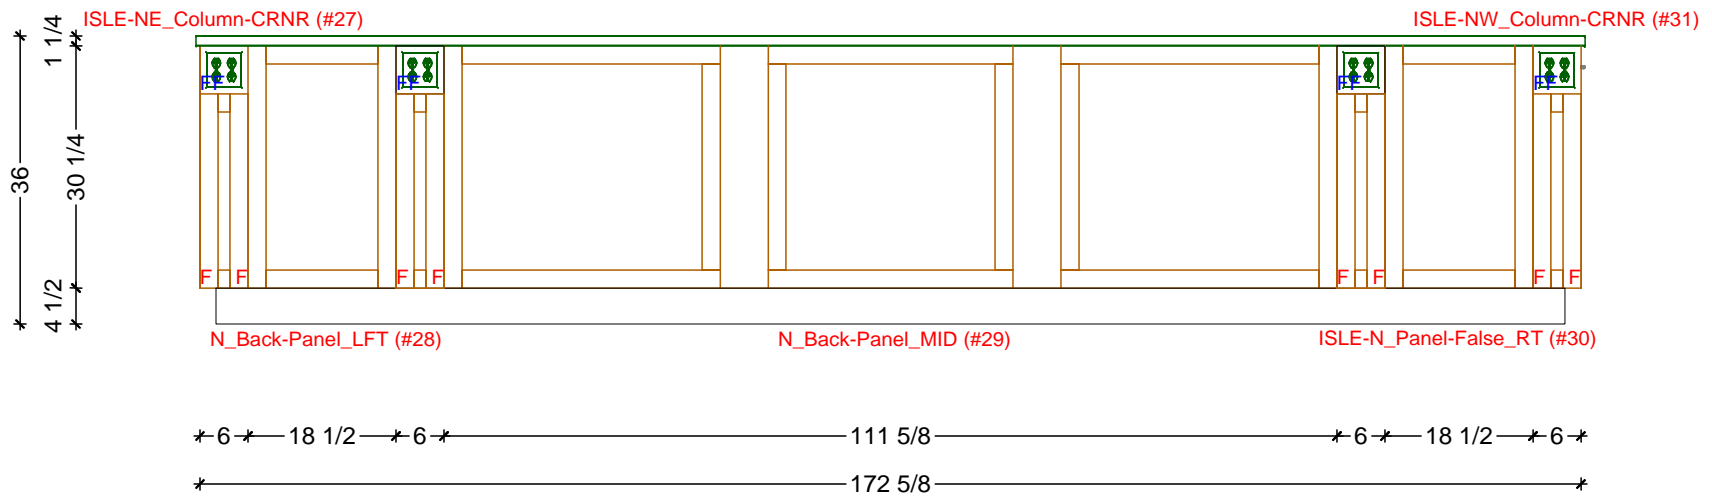


2 ISLAND ELEVATION - FACING SOUTH
SCALE: 1/2" = 1' 0"

Classic Bath Designs, Inc.
11544 Sheldon St., Sun Valley, CA 91352
818.767.1144 fax: 818.767.1278

Cust: Palermo for Skyline	PO# KITCHEN	Scale: As Noted	Room	K.6
Approved _____	Job: FI-S_PreFIN/PG-MDF:perSample_IntEB:PreFIN	Size: A	Dr By: Brian 09/15/15	

* 36 *
 4 1/2 *
 1 1/4 *
 30 1/4 *

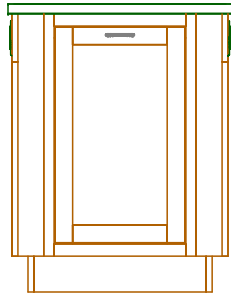


ISLE-W_DbiTrash (#26)

* 4 * — 19 — * 4 *
 * — 27 — *

1 ISLAND ELEVATION - FACING EAST
 SCALE: 1/2" = 1' 0"

* 36 *
 4 1/2 *
 1 1/4 *
 30 1/4 *

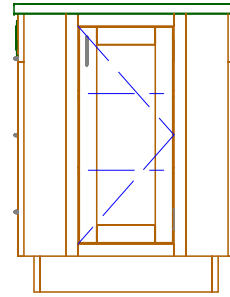

ISLE-E_Base (#32)

* 6 * — 15 — * 6 *
 * — 27 — *

2 ISLAND ELEVATION - FACING WEST
 SCALE: 1/2" = 1' 0"

Classic Bath Designs, Inc.
 11544 Sheldon St., Sun Valley, CA 91352
 818.767.1144 fax: 818.767.1278



Cust: Palermo for Skyline

PO# KITCHEN

Scale: As Noted

Room

Approved _____

Job: FI-S_PreFIN/PG-MDF:perSample_IntEB:PreFIN

Size: A

Dr By: Brian

09/15/15

K.7