
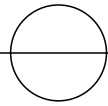


157 5/8
 20 1/4 12 13/16 24 43 1/2 24 9 1/16 24

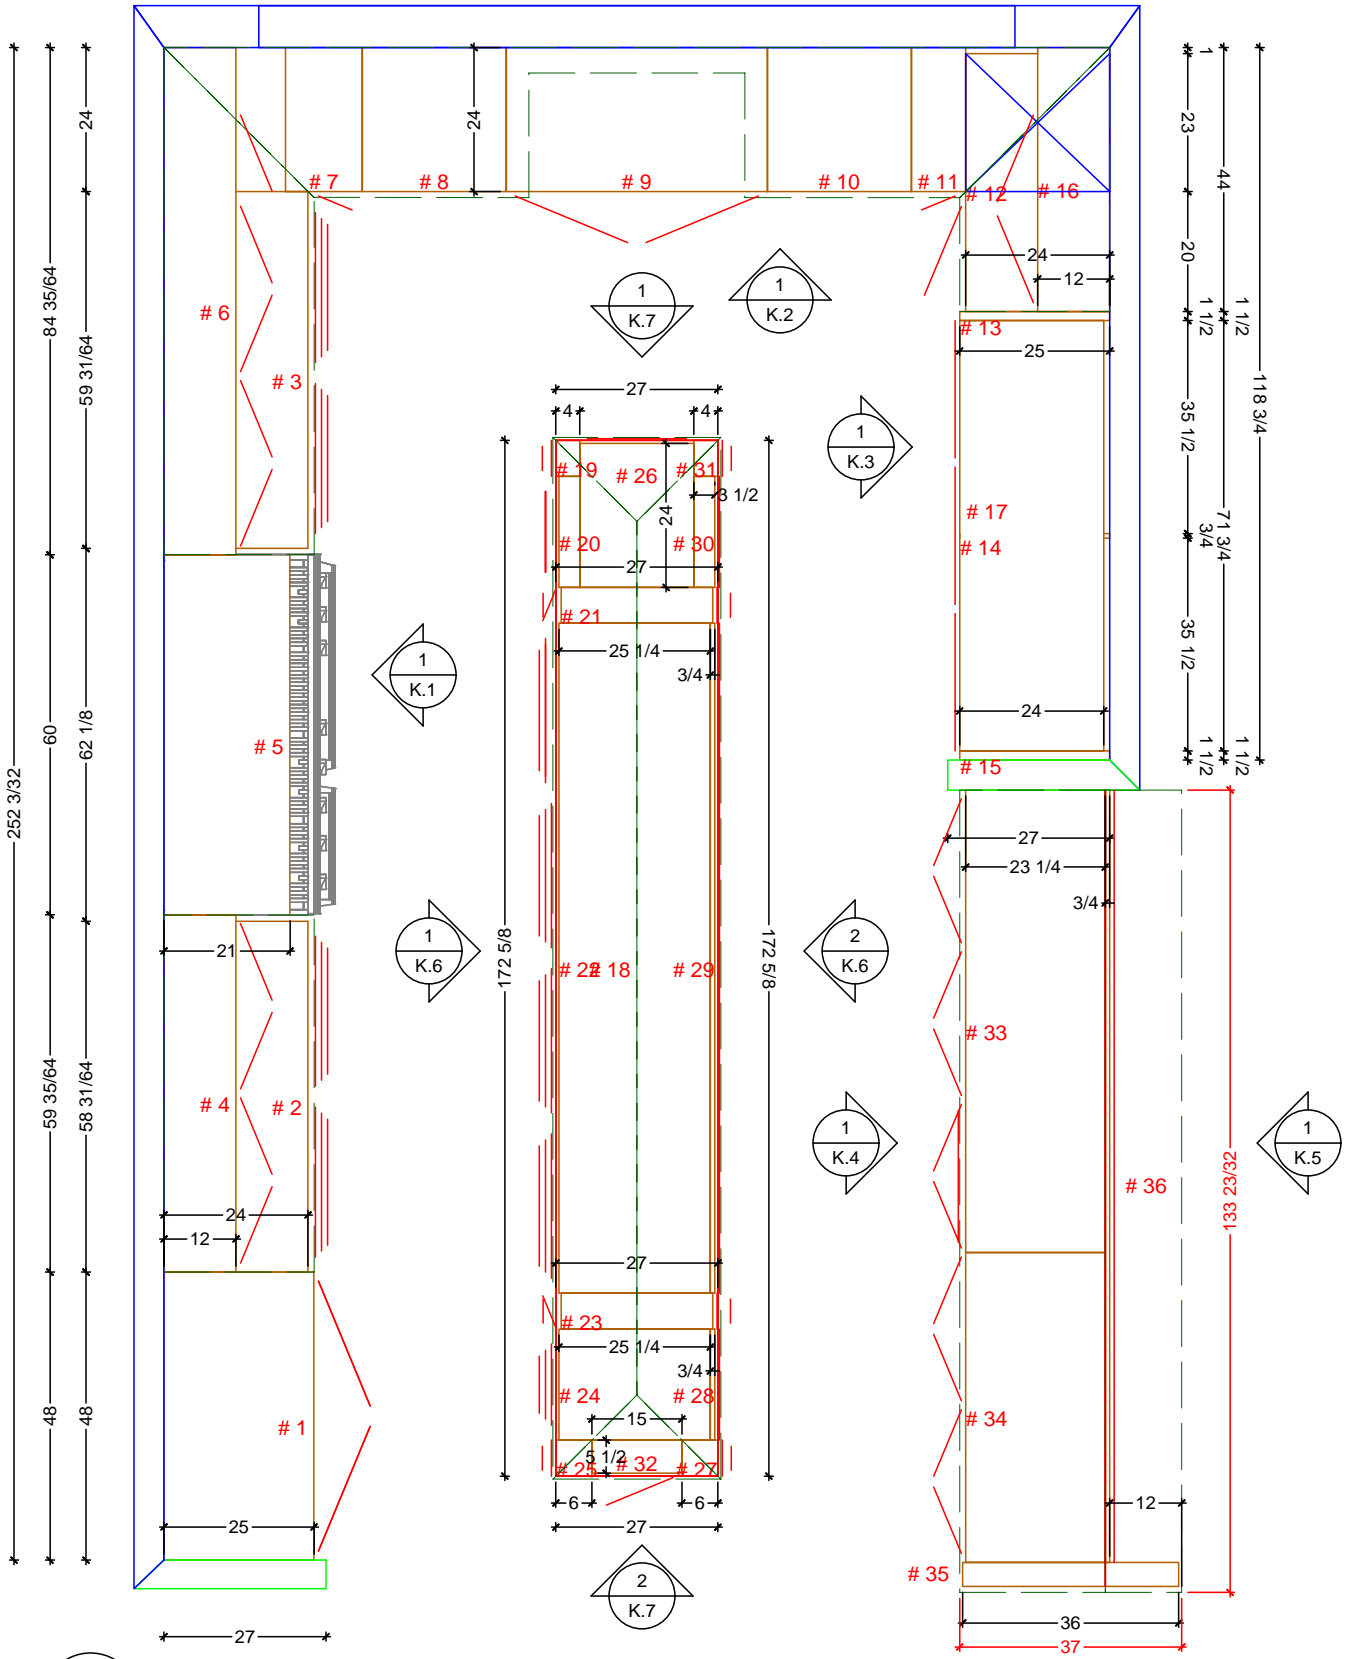


KITCHEN CABINETRY FLOOR PLAN

SCALE: 3/8" = 1' 0"

Classic Bath Designs, Inc.
 11544 Sheldon St., Sun Valley, CA 91352
 818.767.1144 fax: 818.767.1278

| | | | | | |
|---|------------------------|----------------|----------------|--|------------|
| Cust: Palermo for Skyline | PO# KITCHEN | Room | | | K.0 |
| Job: FI-S_PreFIN/PG-MDF:perSample_IntEB:PreFIN | Scale: As Noted | Room | | | |
| Approved _____ | Dr By: Brian | Size: A | 4/20/09 | | |

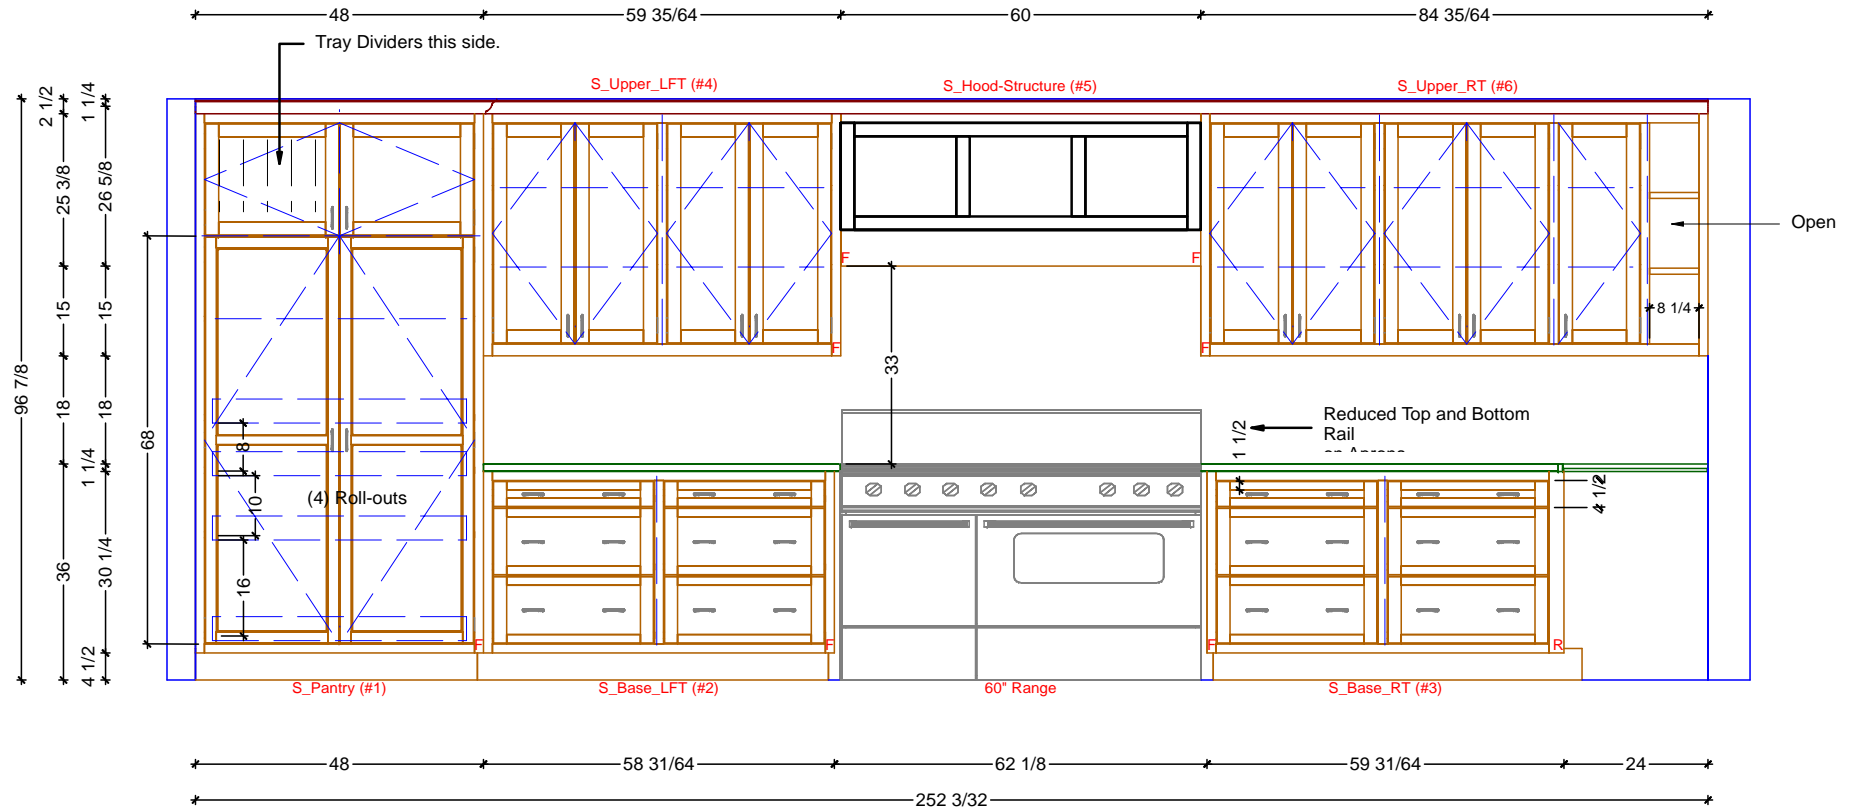


1 KITCHEN ELEVATION - SOUTH
 SCALE: 3/8" = 1' 0"

Classic Bath Designs, Inc.
 11544 Sheldon St., Sun Valley, CA 91352
 818.767.1144 fax: 818.767.1278

| | | | | |
|---------------------------|--|-----------------|-----------------------|------------|
| Cust: Palermo for Skyline | PO# KITCHEN | Scale: As Noted | Room | K.1 |
| Approved _____ | Job: FI-S_PreFIN/PG-MDF:perSample_IntEB:PreFIN | Size: A | Dr By: Brian 09/16/15 | |

* 15 13/16 * ————— 126 ————— * 15 13/16 *

* 96 7/8 *
 * 60 7/8 *
 * 60 7/8 *
 * 1 1/4 *
 * 36 *
 * 30 1/4 *
 * 4 1/2 *

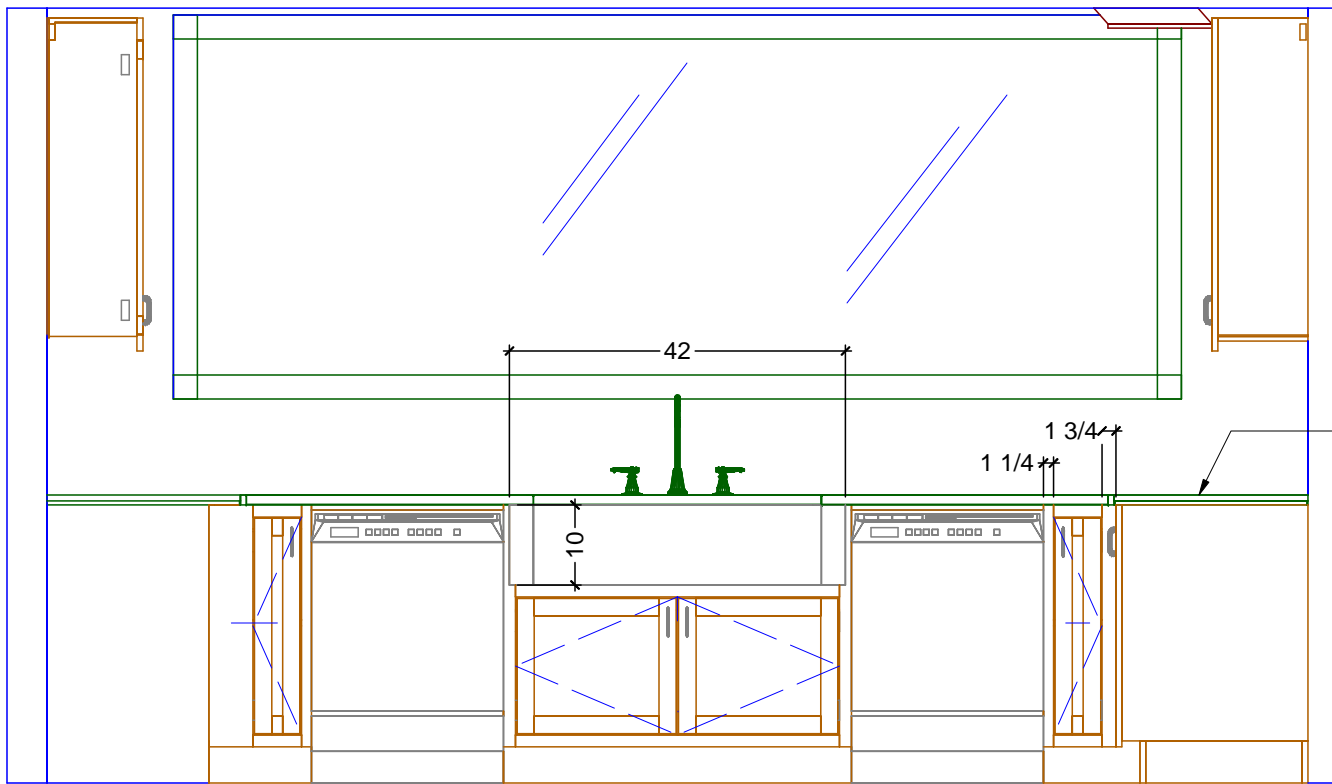

W_Base-LFT (#7)

W_DW-Hole_LFT (#8)

W_Sink-Base (#9)

W_Base-RT (#11)

W_DW-Hole_RT (#10)

Inset Rough Tops typ.

* 20 1/4 * * 12 13/16 * 24 * 43 1/2 * 24 * 9 1/16 * 24 *
 * 157 5/8 *

1

KITCHEN ELEVATION - WEST

SCALE: 1/2" = 1' 0"

Classic Bath Designs, Inc.

11544 Sheldon St., Sun Valley, CA 91352
818.767.1144 fax: 818.767.1278



Cust: Palermo for Skyline

PO# KITCHEN

Scale: As Noted

Room

Approved _____


Job: FI-S_PreFIN/PG-MDF:perSample_IntEB:PreFIN

Size: A

Dr By: Brian

09/16/15

K.2

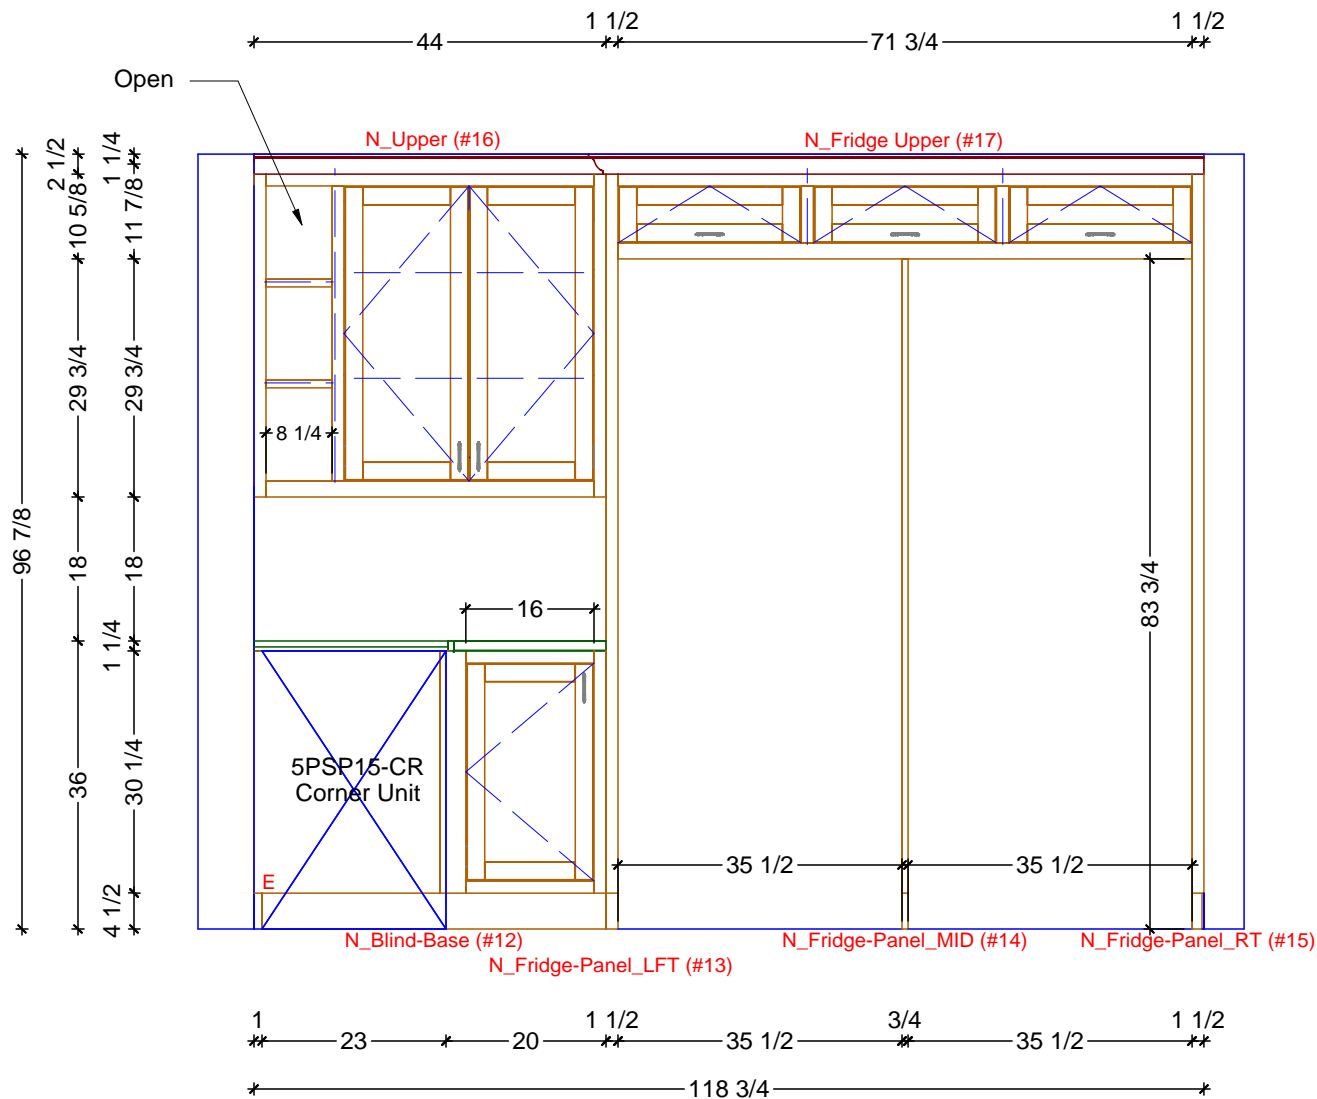


1 KITCHEN ELEVATION - NORTH
 SCALE: 1/2" = 1' 0"

Classic Bath Designs, Inc.
 11544 Sheldon St., Sun Valley, CA 91352
 818.767.1144 fax: 818.767.1278

| | | | | |
|---------------------------|--|-----------------|-----------------------|-----|
| Cust: Palermo for Skyline | PO# KITCHEN | Scale: As Noted | Room | K.3 |
| Approved _____ | Job: FI-S_PreFIN/PG-MDF:perSample_IntEB:PreFIN | Size: A | Dr By: Brian 09/16/15 | |

 96 7/8
 60 7/8
 60 7/8
 1 1/4
 36
 30 1/4
 4 1/2

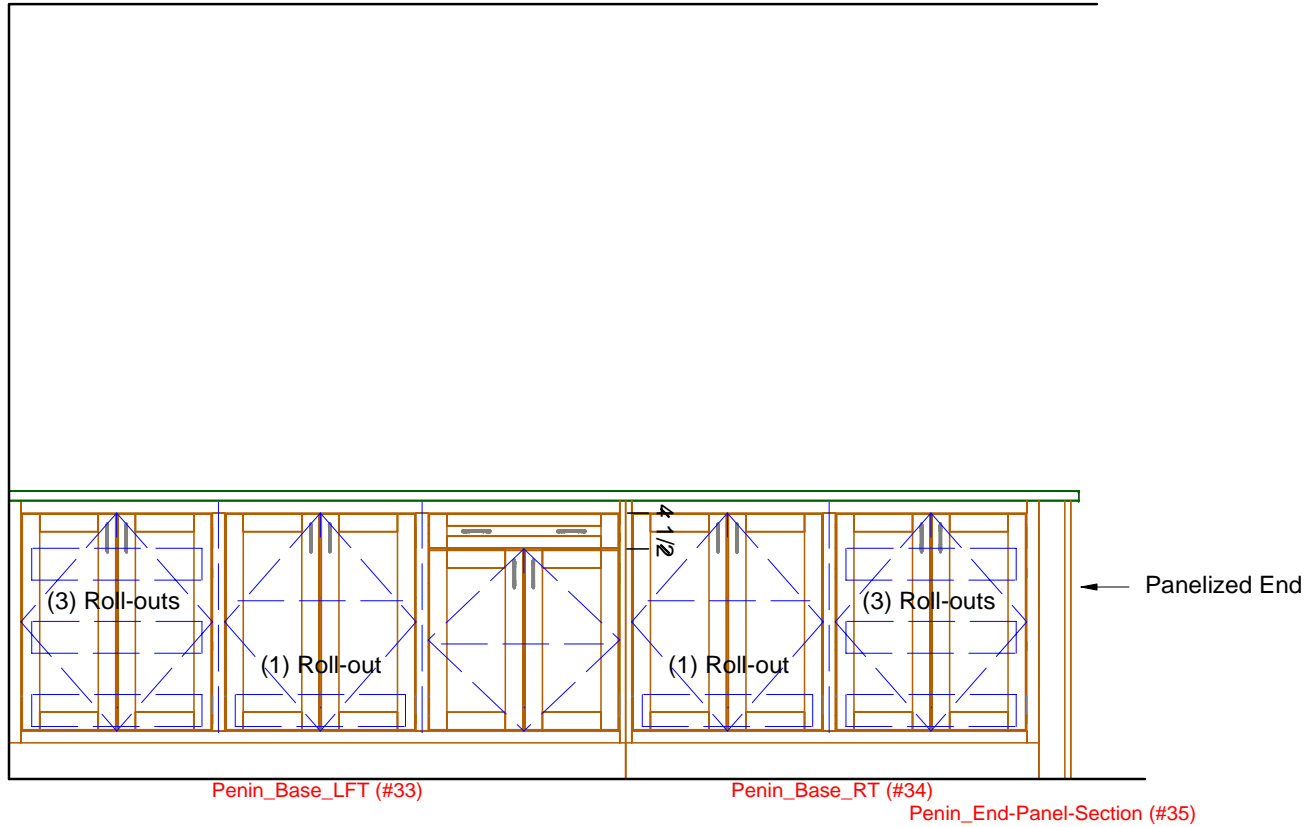

 77 5/64
 51 41/64
 4
 132 23/32

1

PENINSULA ELEVATION - FACING NORTH

SCALE: 1/2" = 1' 0"

Classic Bath Designs, Inc.
 11544 Sheldon St., Sun Valley, CA 91352
 818.767.1144 fax: 818.767.1278



Cust: Palermo for Skyline

PO# KITCHEN

Scale: As Noted

Room

Approved _____

Job: FI-S_PreFIN/PG-MDF:perSample_IntEB:PreFIN

Size: A

Dr By: Brian

09/16/15

K.4


 96 7/8

 60 7/8

 1 1/4

 34 3/4

 36

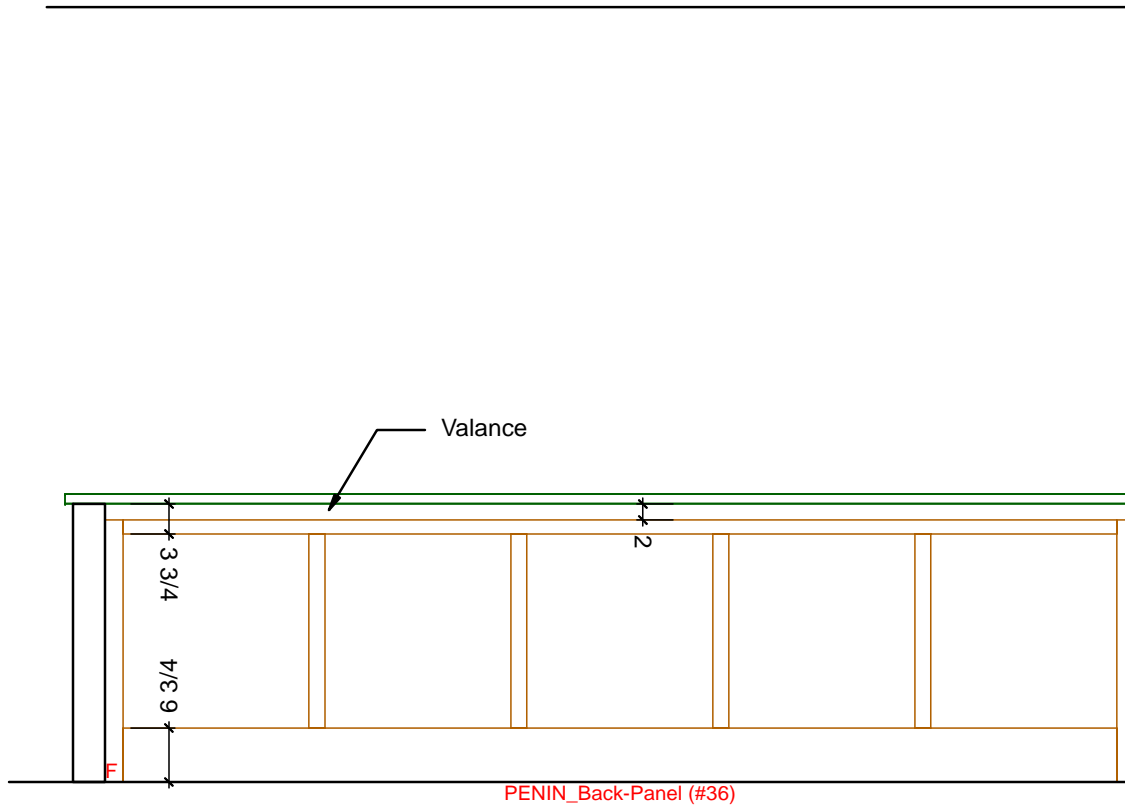

4-----* 128 23/32 *
 ----- 132 23/32 *

1 PENINSULA ELEVATION - FACING SOUTH
 SCALE: 1/2" = 1' 0"

Classic Bath Designs, Inc.
 11544 Sheldon St., Sun Valley, CA 91352
 818.767.1144 fax: 818.767.1278



Cust: Palermo for Skyline

PO# KITCHEN

Scale: As Noted

Room

Approved _____


Job: FI-S_PreFIN/PG-MDF:perSample_IntEB:PreFIN

Size: A


Dr By: Brian

09/16/15

K.5

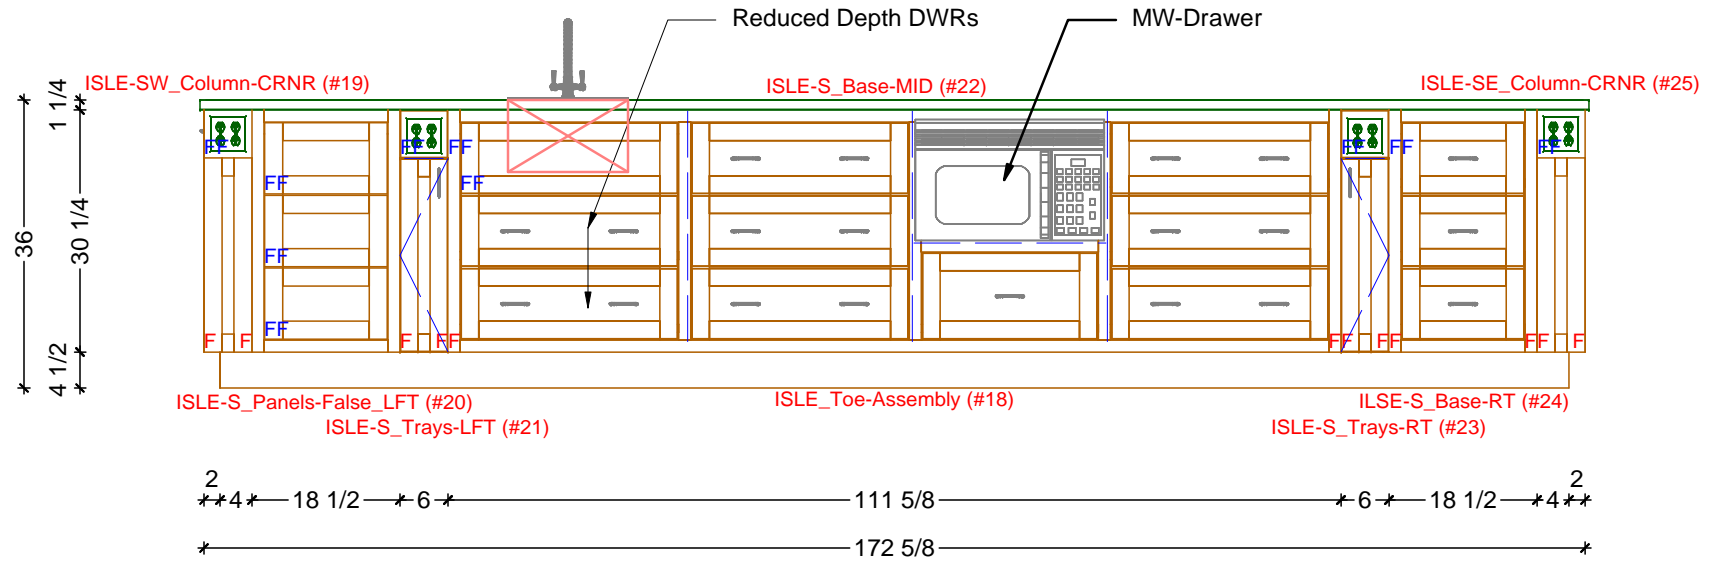

1 ISLAND ELEVATION - FACING NORTH
SCALE: 1/2" = 1' 0"

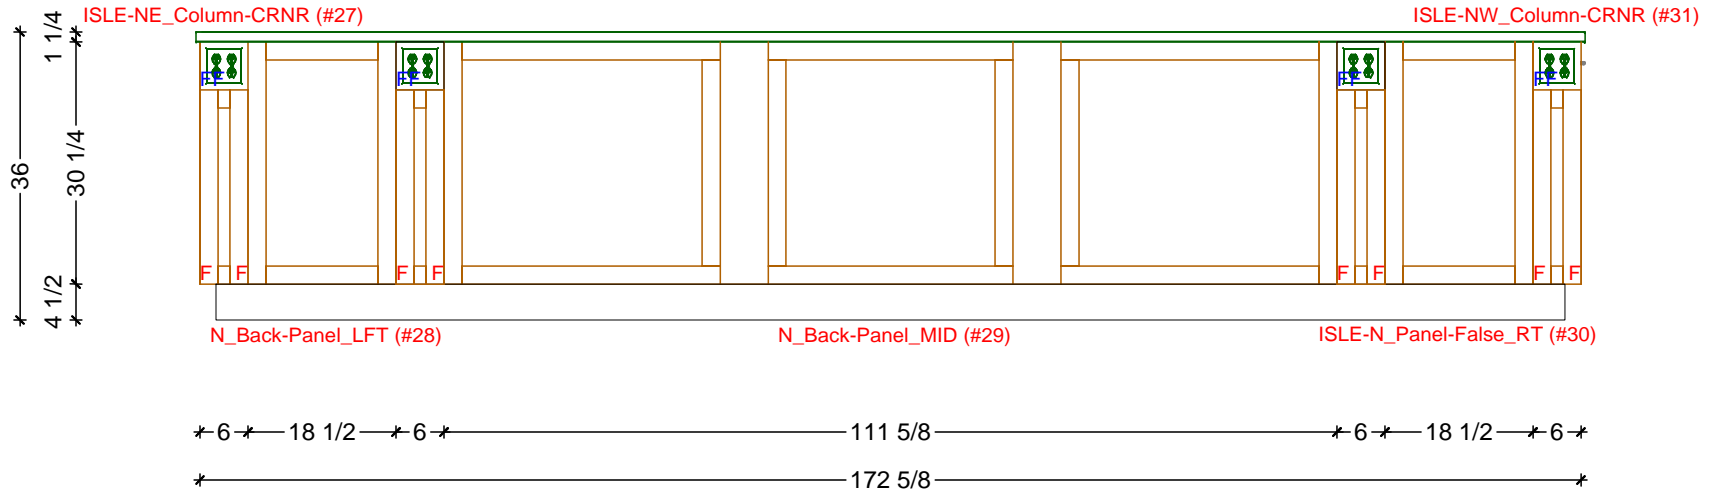


2 ISLAND ELEVATION - FACING SOUTH
SCALE: 1/2" = 1' 0"

Classic Bath Designs, Inc.
11544 Sheldon St., Sun Valley, CA 91352
818.767.1144 fax: 818.767.1278

| | | | | |
|---------------------------|--|-----------------|-----------------------|-----|
| Cust: Palermo for Skyline | PO# KITCHEN | Scale: As Noted | Room | K.6 |
| Approved _____ | Job: FI-S_PreFIN/PG-MDF:perSample_IntEB:PreFIN | Size: A | Dr By: Brian 09/16/15 | |

* 36 *
 4 1/2 *
 1 1/4 *
 30 1/4 *

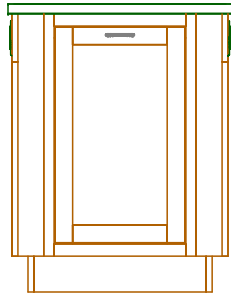


ISLE-W_DbiTrash (#26)

* 4 * — 19 — * 4 *
 * — 27 — *

1

ISLAND ELEVATION - FACING EAST
 SCALE: 1/2" = 1' 0"

* 36 *
 4 1/2 *
 1 1/4 *
 30 1/4 *

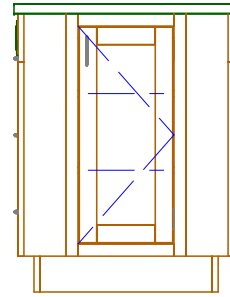

ISLE-E_Base (#32)

* 6 * — 15 — * 6 *
 * — 27 — *

2

ISLAND ELEVATION - FACING WEST
 SCALE: 1/2" = 1' 0"

Classic Bath Designs, Inc.
 11544 Sheldon St., Sun Valley, CA 91352
 818.767.1144 fax: 818.767.1278



Cust: Palermo for Skyline

PO# KITCHEN

Scale: As Noted

Room

Approved _____

Job: FI-S_PreFIN/PG-MDF:perSample_IntEB:PreFIN

Size: A

Dr By: Brian

09/16/15

K.7



Classic Bath Designs, Inc.
 11544 Sheldon St., Sun Valley, CA 91352
 818.767.1144 fax: 818.767.1278



| | | | | |
|---------------------------|--|-------------|-----------------|----------|
| Cust: Palermo for Skyline | | PO# KITCHEN | Scale: As Noted | Room |
| Approved _____ | Job: FI-S_PreFIN/PG-MDF:perSample_IntEB:PreFIN | Size: A | Dr By: Brian | 09/16/15 |

Rndr



Classic Bath Designs, Inc.
 11544 Sheldon St., Sun Valley, CA 91352
 818.767.1144 fax: 818.767.1278



| | | | | | |
|---------------------------|--|-------------|-----------------|--------------|-------------|
| Cust: Palermo for Skyline | | PO# KITCHEN | Scale: As Noted | Room | |
| Approved _____ | Job: FI-S_PreFIN/PG-MDF:perSample_IntEB:PreFIN | | Size: A | Dr By: Brian | 09/16/15 |
| | | | | | Rndr |



Classic Bath Designs, Inc.
 11544 Sheldon St., Sun Valley, CA 91352
 818.767.1144 fax: 818.767.1278



Cust: Palermo for Skyline

PO# KITCHEN

Scale: As Noted

Room

Approved _____

Job: FI-S_PreFIN/PG-MDF:perSample_IntEB:PreFIN

Size: A

Dr By: Brian

09/16/15

Rndr



Classic Bath Designs, Inc.
 11544 Sheldon St., Sun Valley, CA 91352
 818.767.1144 fax: 818.767.1278



| | | | | |
|---------------------------|--|-------------|-----------------|----------|
| Cust: Palermo for Skyline | | PO# KITCHEN | Scale: As Noted | Room |
| Approved _____ | Job: FI-S_PreFIN/PG-MDF:perSample_IntEB:PreFIN | Size: A | Dr By: Brian | 09/16/15 |

Rndr



Classic Bath Designs, Inc.
 11544 Sheldon St., Sun Valley, CA 91352
 818.767.1144 fax: 818.767.1278



Cust: Palermo for Skyline

PO# KITCHEN

Scale: As Noted

Room

Approved _____

Job: FI-S_PreFIN/PG-MDF:perSample_IntEB:PreFIN

Size: A

Dr By: Brian

09/16/15

Rndr