


1 KITCHEN ELEVATION - SOUTH
SCALE: 3/8" = 1' 0"

Classic Bath Designs, Inc.
11544 Sheldon St., Sun Valley, CA 91352
818.767.1144 fax: 818.767.1278

Cust: Palermo for Skyline	PO# KITCHEN	Scale: As Noted	Room	K.1
Approved _____	Job: FI-S_PreFIN/PG-MDF:perSample_IntEB:PreFIN	Size: A	Dr By: Brian 09/16/15	

* 15 13/16 * ————— 126 ————— * 15 13/16 *

96 7/8
 60 7/8
 60 7/8
 1 1/4
 36
 30 1/4
 4 1/2

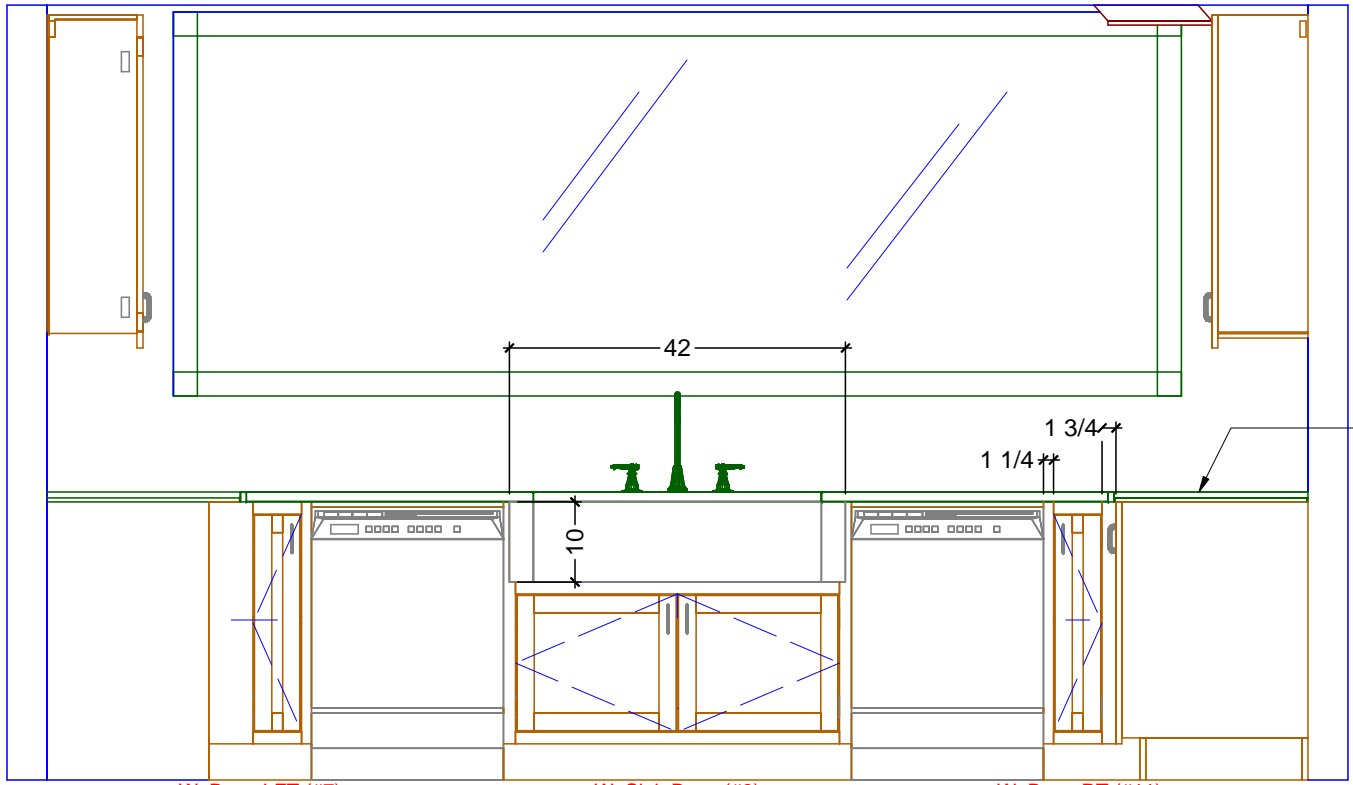


* 20 1/4 * * 12 13/16 * 24 * 43 1/2 * 24 * 9 1/16 * 24 *
 * 157 5/8 *

1 KITCHEN ELEVATION - WEST
 SCALE: 1/2" = 1' 0"

Classic Bath Designs, Inc.
 11544 Sheldon St., Sun Valley, CA 91352
 818.767.1144 fax: 818.767.1278

Cust: Palermo for Skyline	PO# KITCHEN	Scale: As Noted	Room	K.2
Approved _____	Job: FI-S_PreFIN/PG-MDF:perSample_IntEB:PreFIN	Size: A	Dr By: Brian 09/16/15	

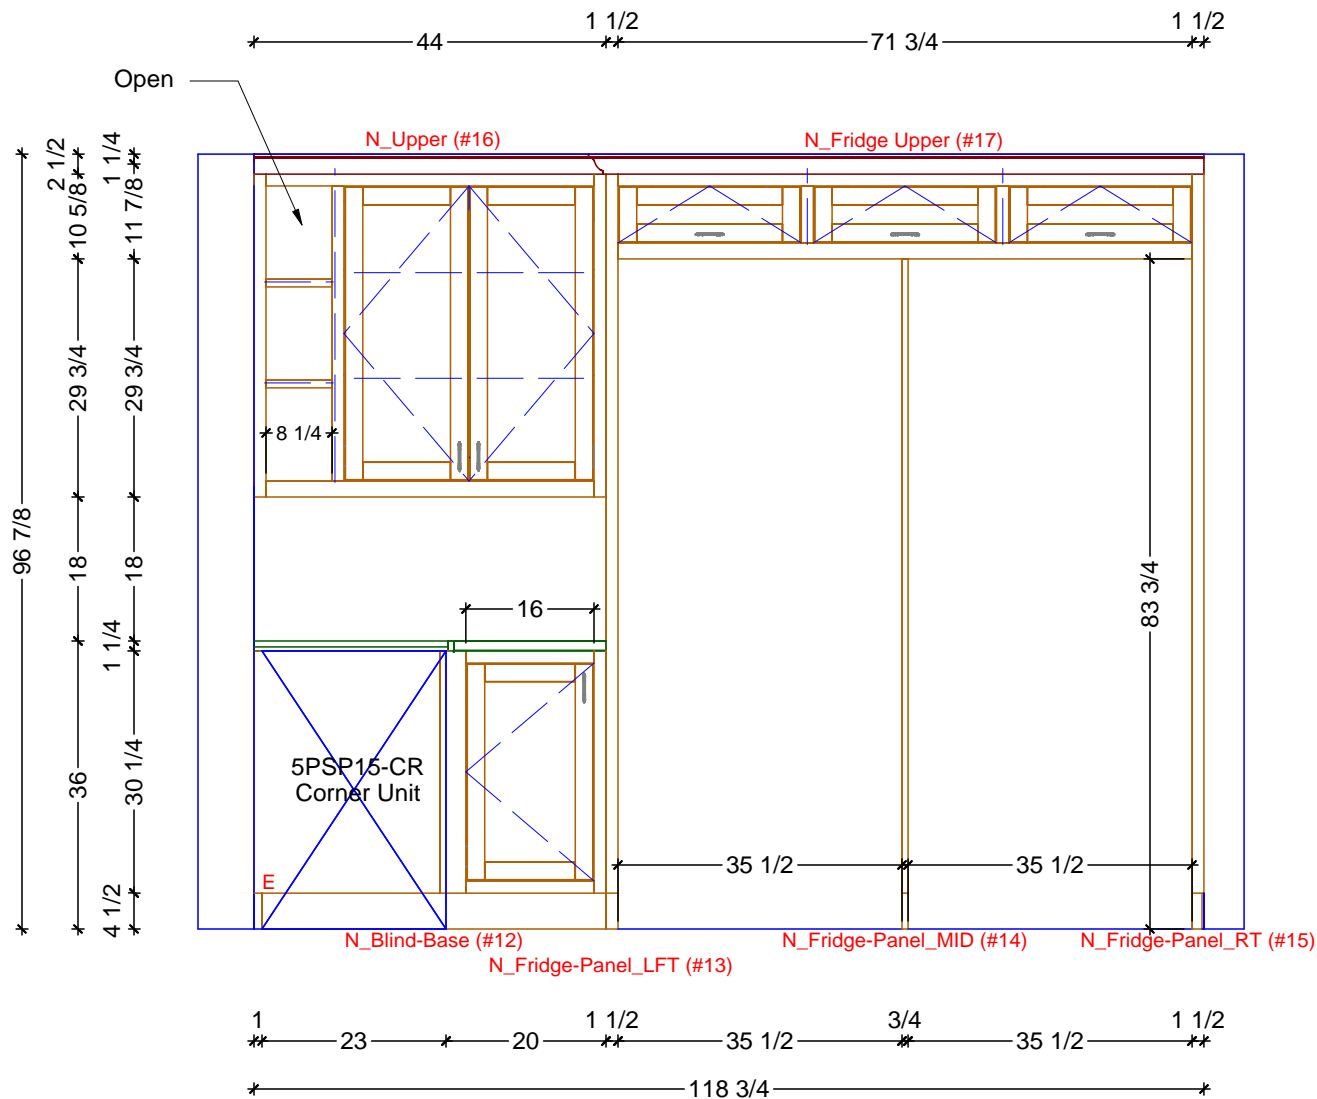


1 KITCHEN ELEVATION - NORTH
SCALE: 1/2" = 1' 0"

Classic Bath Designs, Inc.
11544 Sheldon St., Sun Valley, CA 91352
818.767.1144 fax: 818.767.1278

Cust: Palermo for Skyline	PO# KITCHEN	Scale: As Noted	Room	K.3
Approved _____	Job: FI-S_PreFIN/PG-MDF:perSample_IntEB:PreFIN	Size: A	Dr By: Brian 09/16/15	

 96 7/8
 60 7/8
 60 7/8
 1 1/4
 36
 30 1/4
 4 1/2



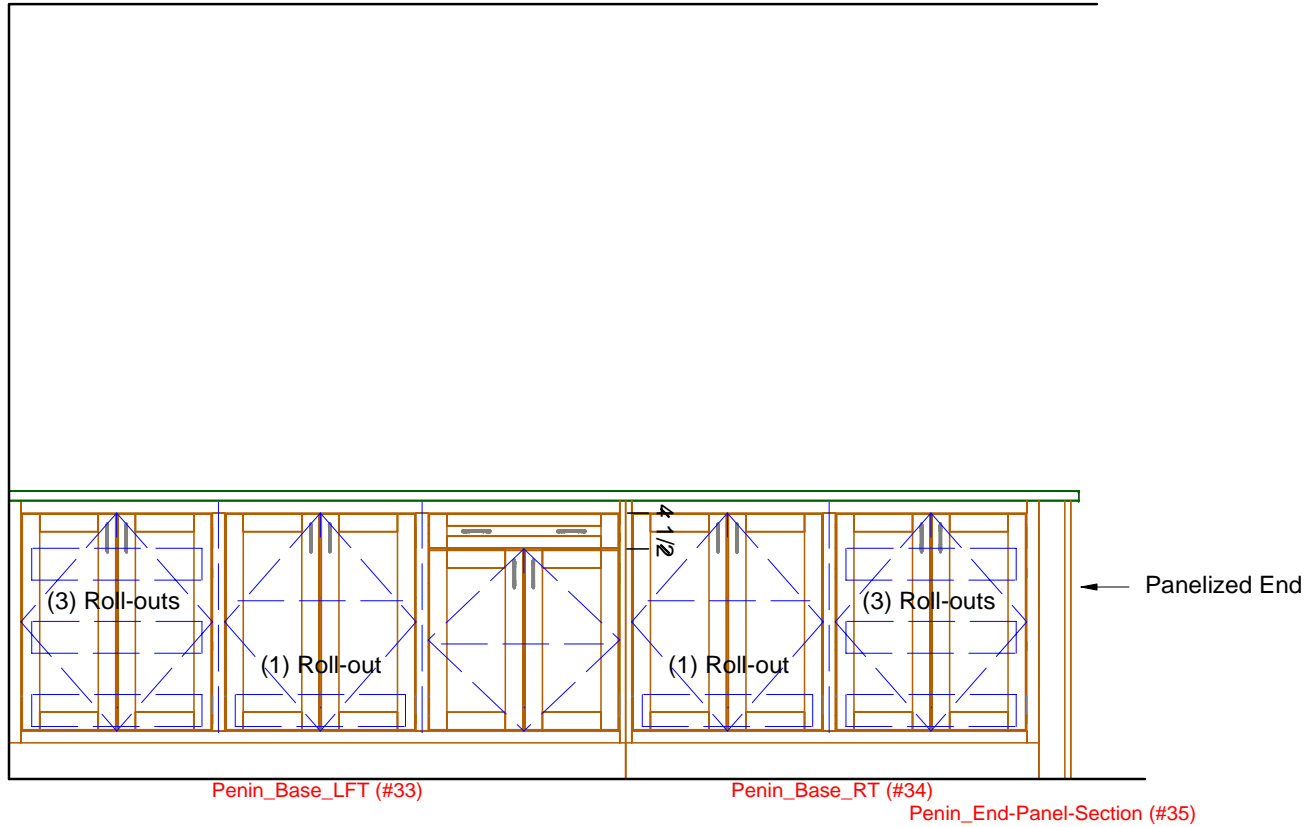


 77 5/64
 51 41/64
 4
 132 23/32

1 PENINSULA ELEVATION - FACING NORTH
 SCALE: 1/2" = 1' 0"

Classic Bath Designs, Inc.
 11544 Sheldon St., Sun Valley, CA 91352
 818.767.1144 fax: 818.767.1278

Cust: Palermo for Skyline	PO# KITCHEN	Scale: As Noted	Room	K.4
Approved _____	Job: FI-S_PreFIN/PG-MDF:perSample_IntEB:PreFIN	Size: A	Dr By: Brian 09/16/15	

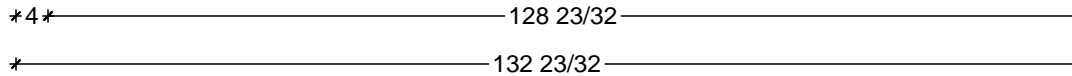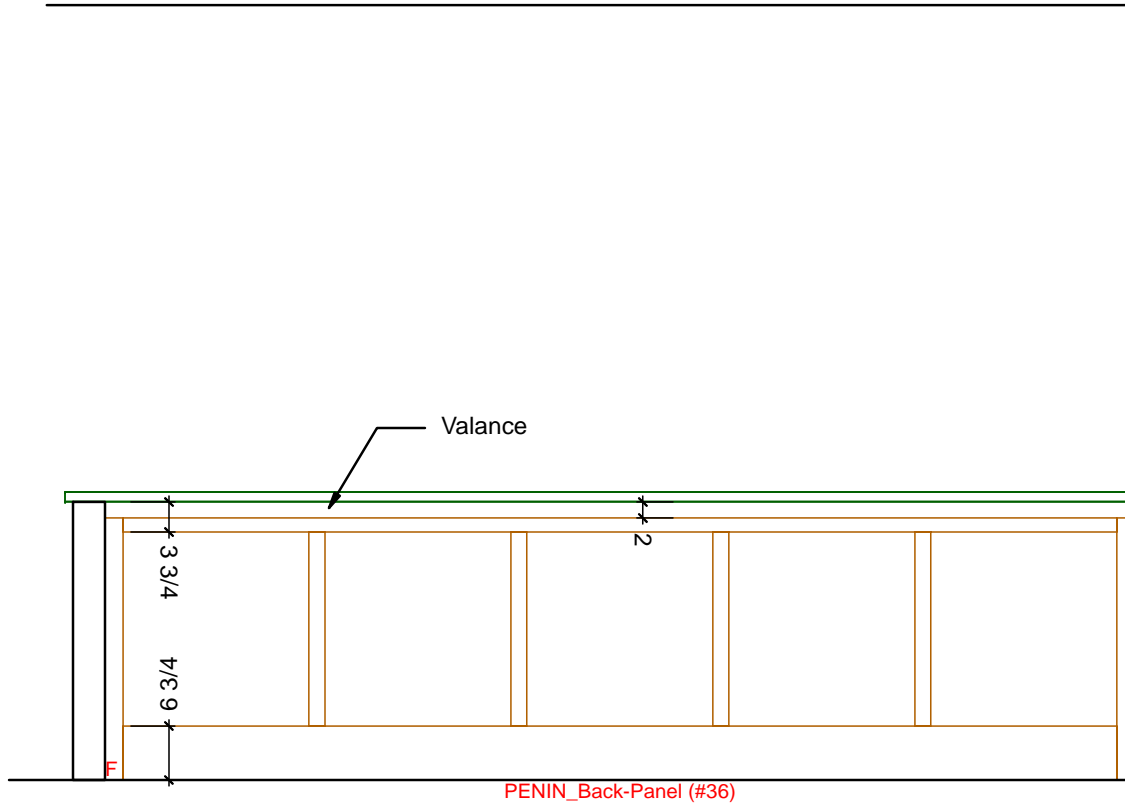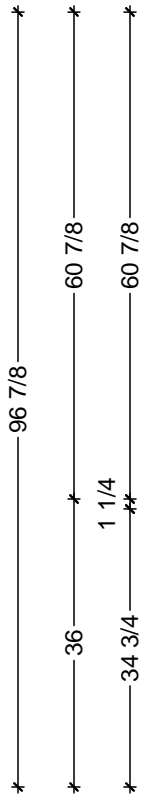

1

PENINSULA ELEVATION - FACING SOUTH

SCALE: 1/2" = 1' 0"

Classic Bath Designs, Inc.
 11544 Sheldon St., Sun Valley, CA 91352
 818.767.1144 fax: 818.767.1278



Cust: Palermo for Skyline

PO# KITCHEN

Scale: As Noted

Room

Approved _____


Job: FI-S_PreFIN/PG-MDF:perSample_IntEB:PreFIN

Size: A


Dr By: Brian

09/16/15

K.5

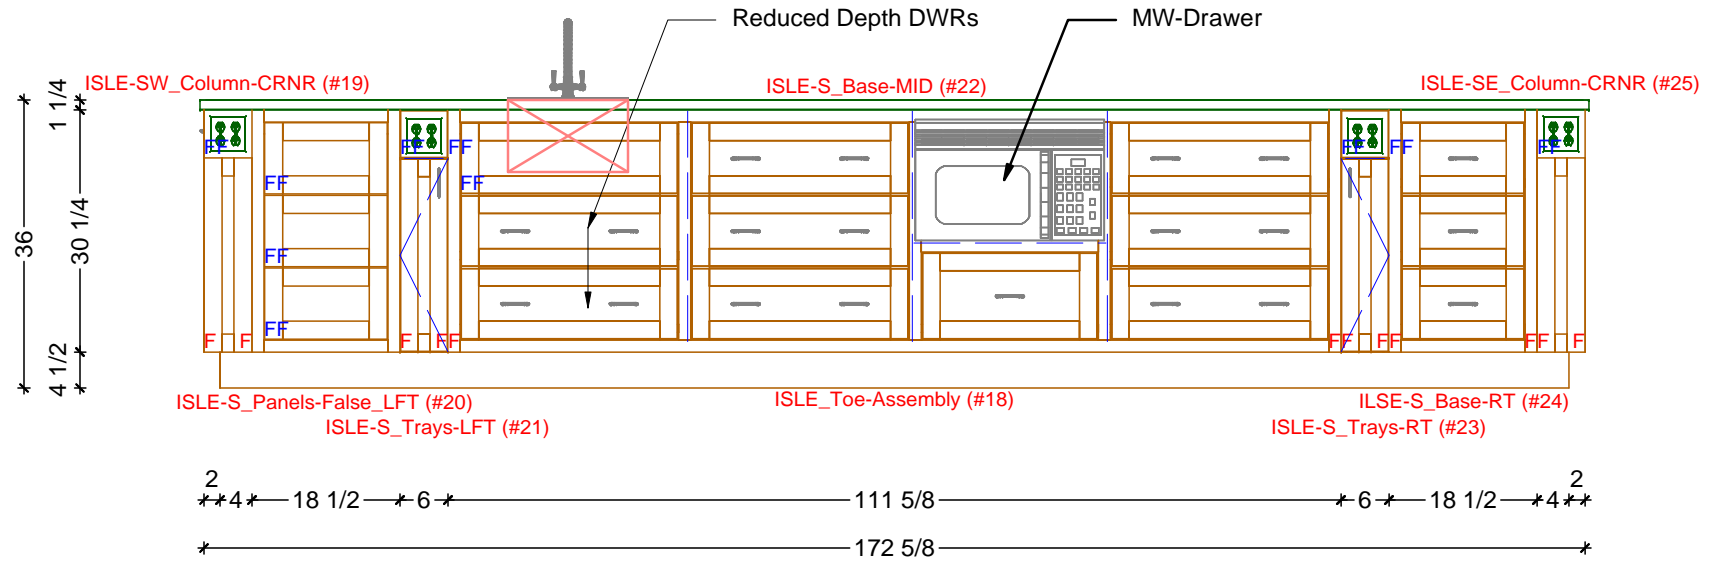

1 ISLAND ELEVATION - FACING NORTH
SCALE: 1/2" = 1' 0"

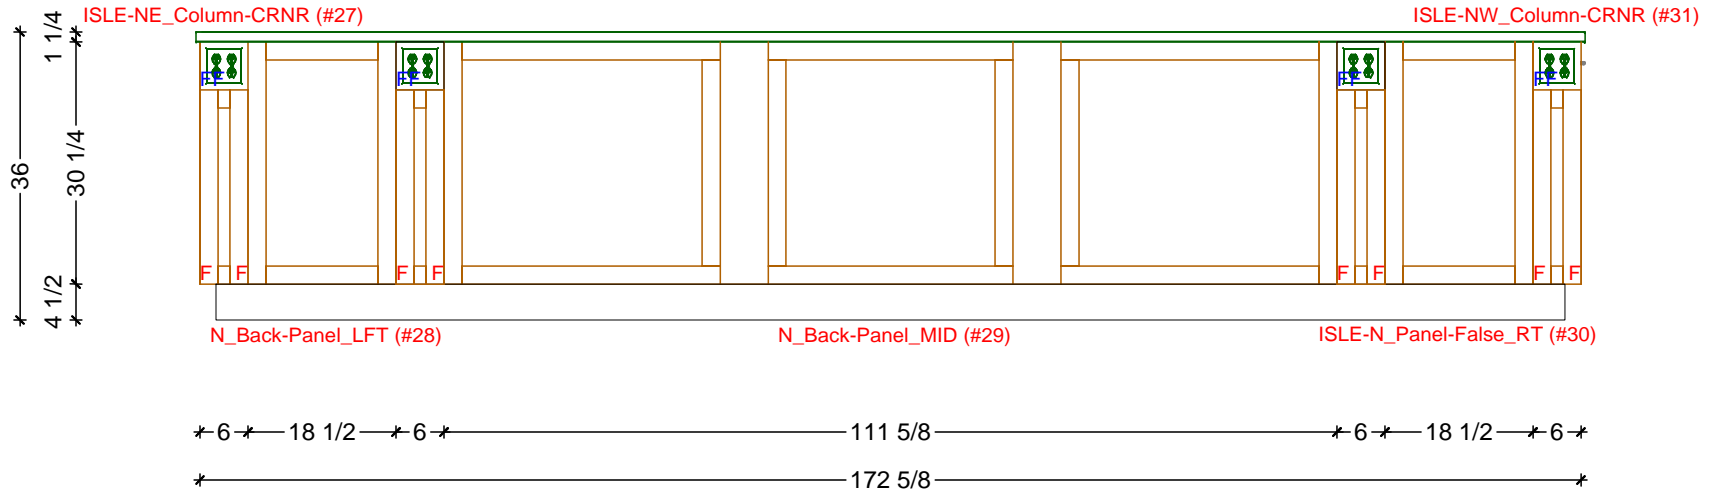


2 ISLAND ELEVATION - FACING SOUTH
SCALE: 1/2" = 1' 0"

Classic Bath Designs, Inc.
11544 Sheldon St., Sun Valley, CA 91352
818.767.1144 fax: 818.767.1278

Cust: Palermo for Skyline	PO# KITCHEN	Scale: As Noted	Room	K.6
Approved _____	Job: FI-S_PreFIN/PG-MDF:perSample_IntEB:PreFIN	Size: A	Dr By: Brian 09/16/15	

* 36 *
 1 1/4 *
 30 1/4 *
 4 1/2 *

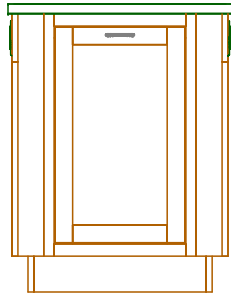


ISLE-W_DbiTrash (#26)

* 4 * — 19 — * 4 *
 * — 27 — *

1

ISLAND ELEVATION - FACING EAST
 SCALE: 1/2" = 1' 0"

* 36 *
 1 1/4 *
 30 1/4 *
 4 1/2 *

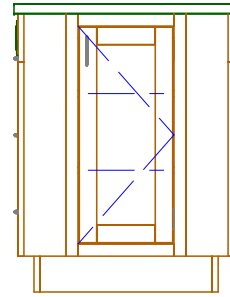

ISLE-E_Base (#32)

* 6 * — 15 — * 6 *
 * — 27 — *

2

ISLAND ELEVATION - FACING WEST
 SCALE: 1/2" = 1' 0"

Classic Bath Designs, Inc.
 11544 Sheldon St., Sun Valley, CA 91352
 818.767.1144 fax: 818.767.1278



Cust: Palermo for Skyline

PO# KITCHEN

Scale: As Noted

Room

Approved _____

Job: FI-S_PreFIN/PG-MDF:perSample_IntEB:PreFIN

Size: A

Dr By: Brian

09/16/15

K.7