


KITCHEN CABINETRY FLOOR PLAN

SCALE: 3/8" = 1' 0"

Classic Bath Designs, Inc.
 11544 Sheldon St., Sun Valley, CA 91352
 818.767.1144 fax: 818.767.1278


Cust: Palermo for Skyline		PO# KITCHEN		Room		K.0
Job: FI-S_PreFIN/PG-MDF:perSample_IntEB:PreFIN		Scale: As Noted		Room		
Approved _____		Dr By: Brian		Size: A		
				4/20/09		

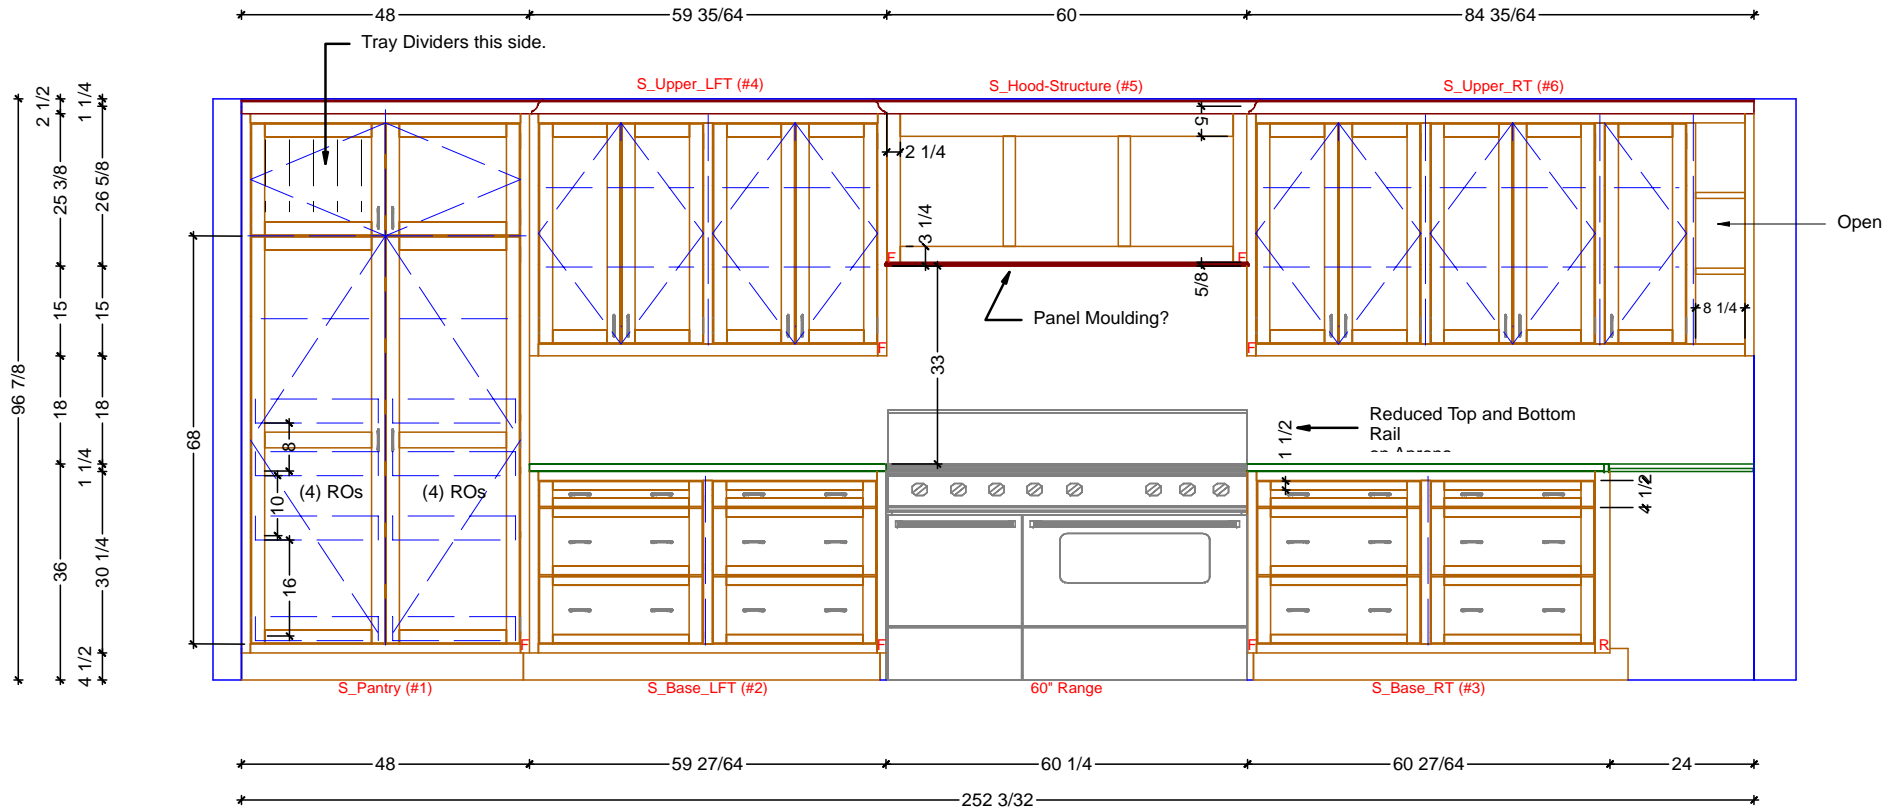

1 KITCHEN ELEVATION - SOUTH
 SCALE: 3/8" = 1' 0"

Classic Bath Designs, Inc.
 11544 Sheldon St., Sun Valley, CA 91352
 818.767.1144 fax: 818.767.1278


Cust: Palermo for Skyline	PO# KITCHEN	Scale: As Noted	Room	K.1
Approved _____	Job: FI-S_PreFIN/PG-MDF:perSample_IntEB:PreFIN	Size: A	Dr By: Brian 09/21/15	

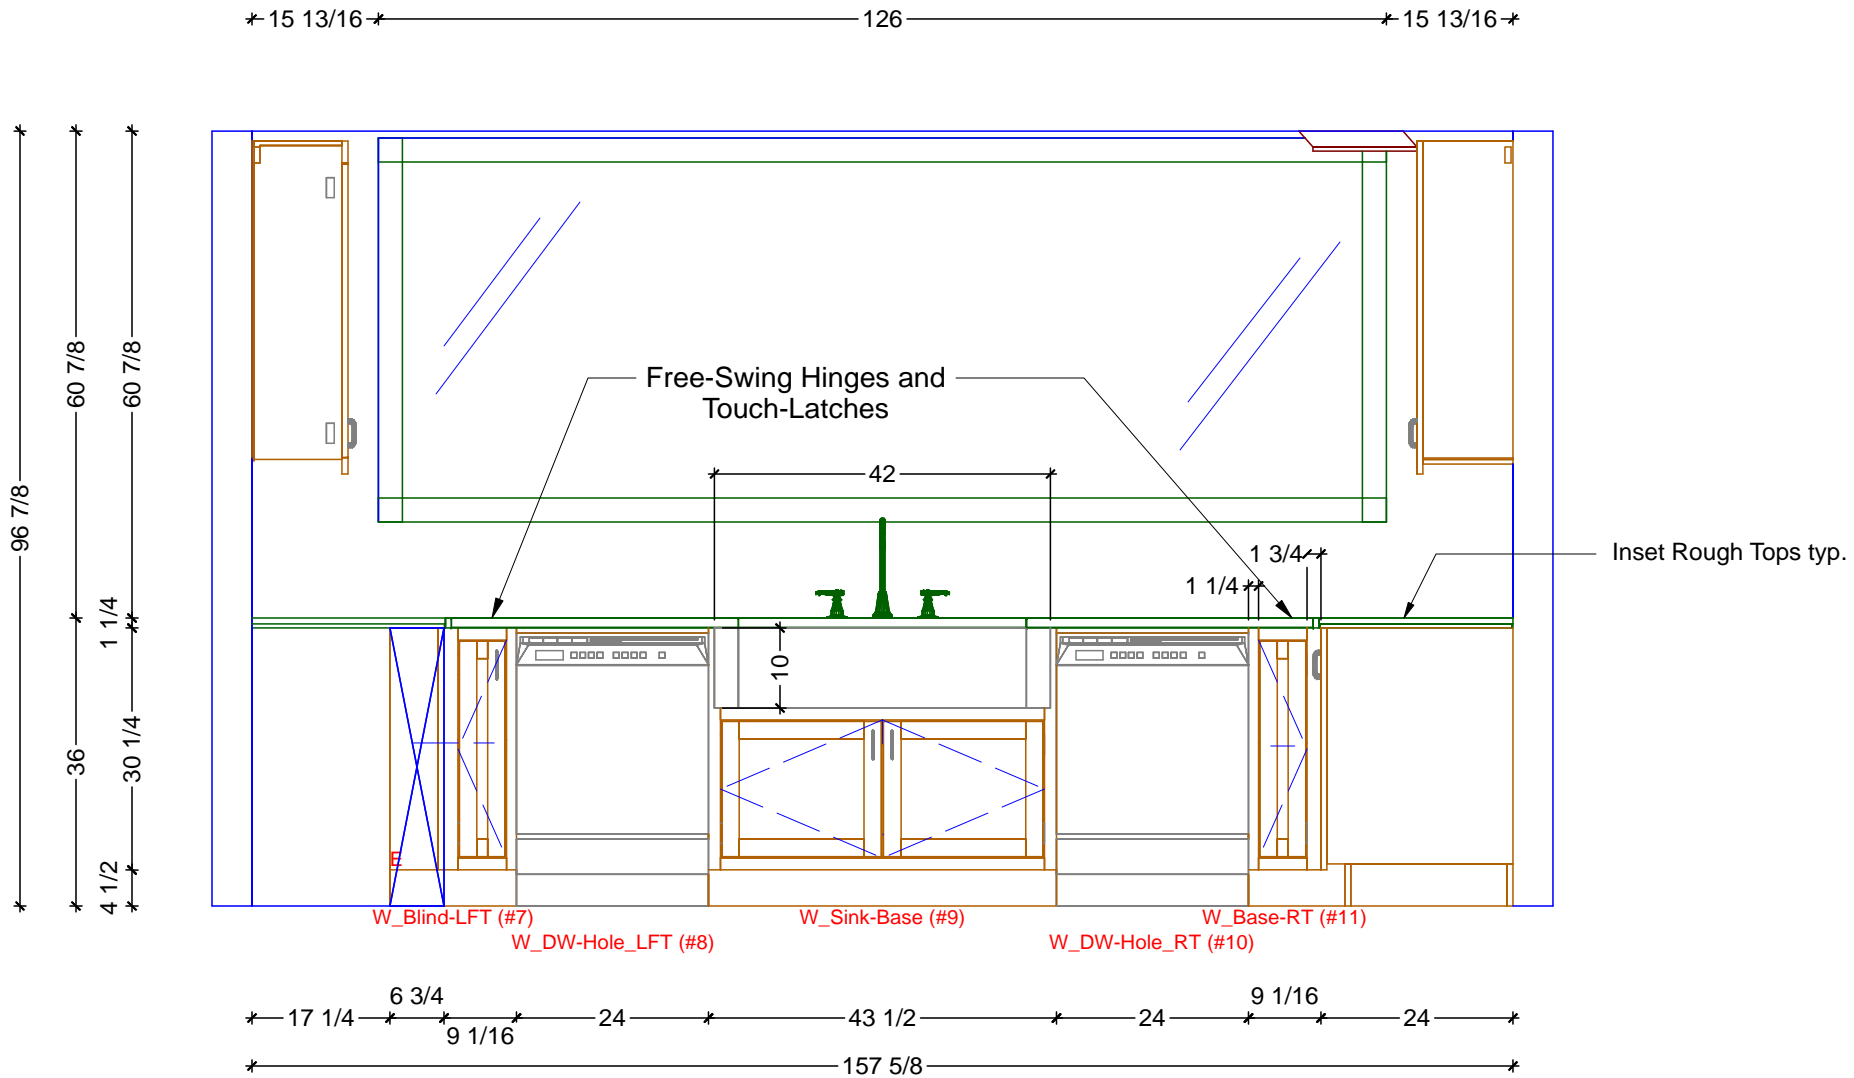

1 KITCHEN ELEVATION - WEST
 SCALE: 1/2" = 1'0"

Classic Bath Designs, Inc.
 11544 Sheldon St., Sun Valley, CA 91352
 818.767.1144 fax: 818.767.1278




Cust: Palermo for Skyline	PO# KITCHEN	Scale: As Noted	Room	K.2
Approved _____	Job: FI-S_PreFIN/PG-MDF:perSample_IntEB:PreFIN	Size: A	Dr By: Brian 09/21/15	

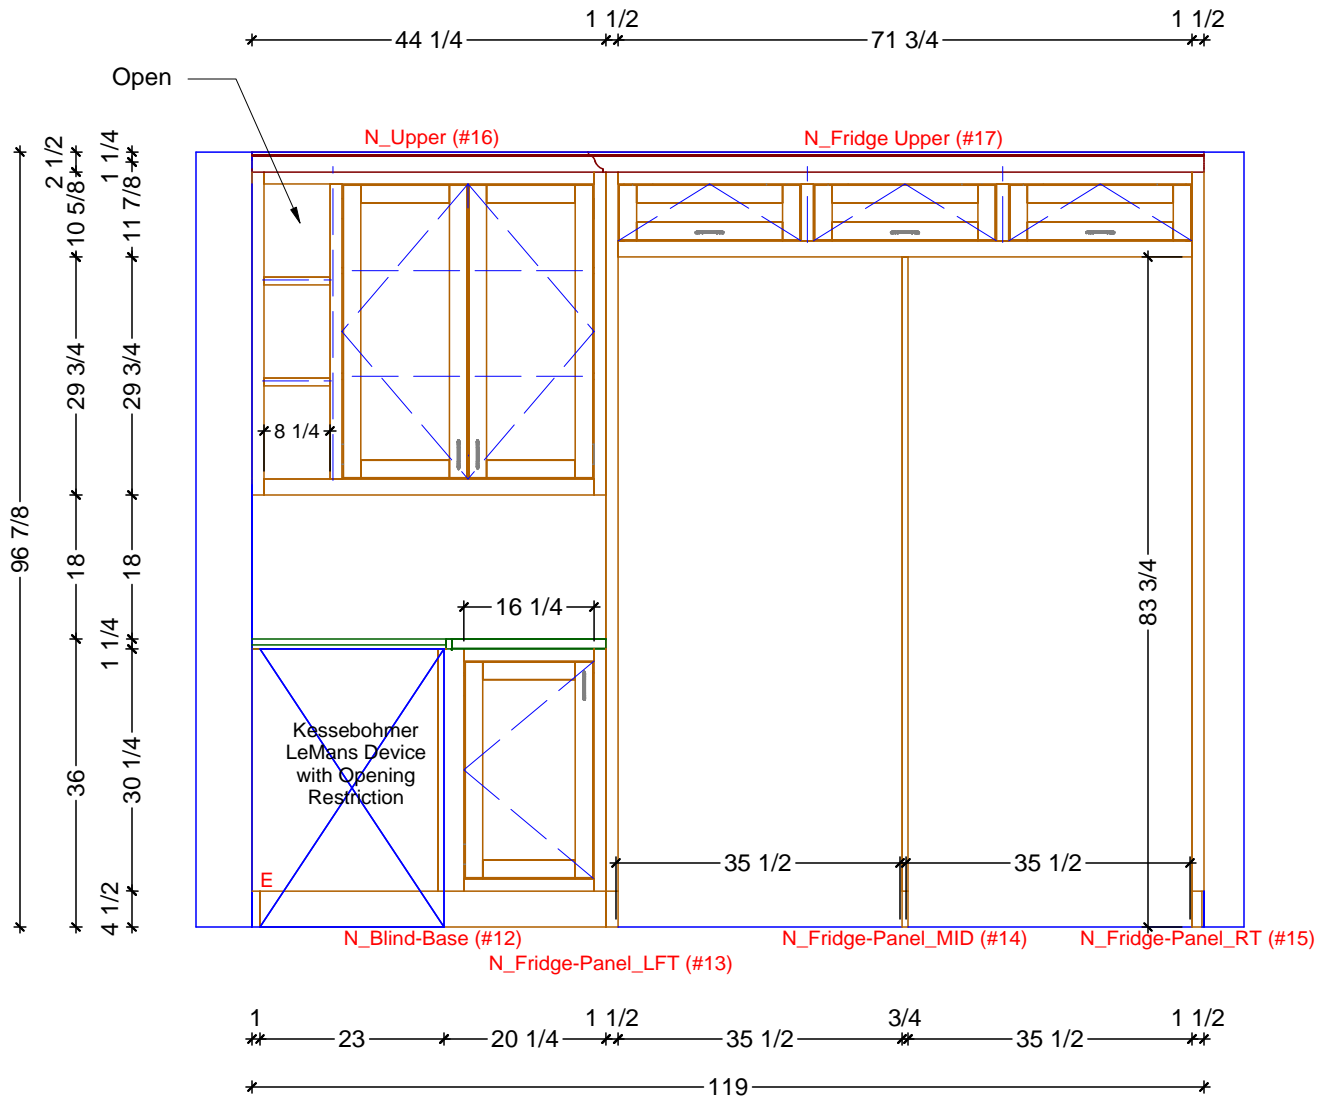

1 KITCHEN ELEVATION - NORTH
SCALE: 1/2" = 1' 0"

Classic Bath Designs, Inc.
11544 Sheldon St., Sun Valley, CA 91352
818.767.1144 fax: 818.767.1278

Cust: Palermo for Skyline	PO# KITCHEN	Scale: As Noted	Room	K.3
Approved _____	Job: FI-S_PreFIN/PG-MDF:perSample_IntEB:PreFIN	Size: A	Dr By: Brian 09/21/15	

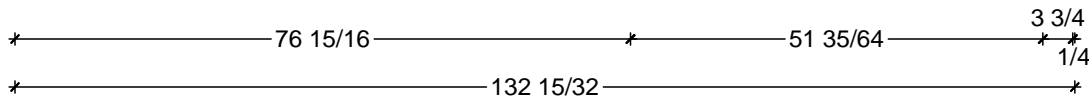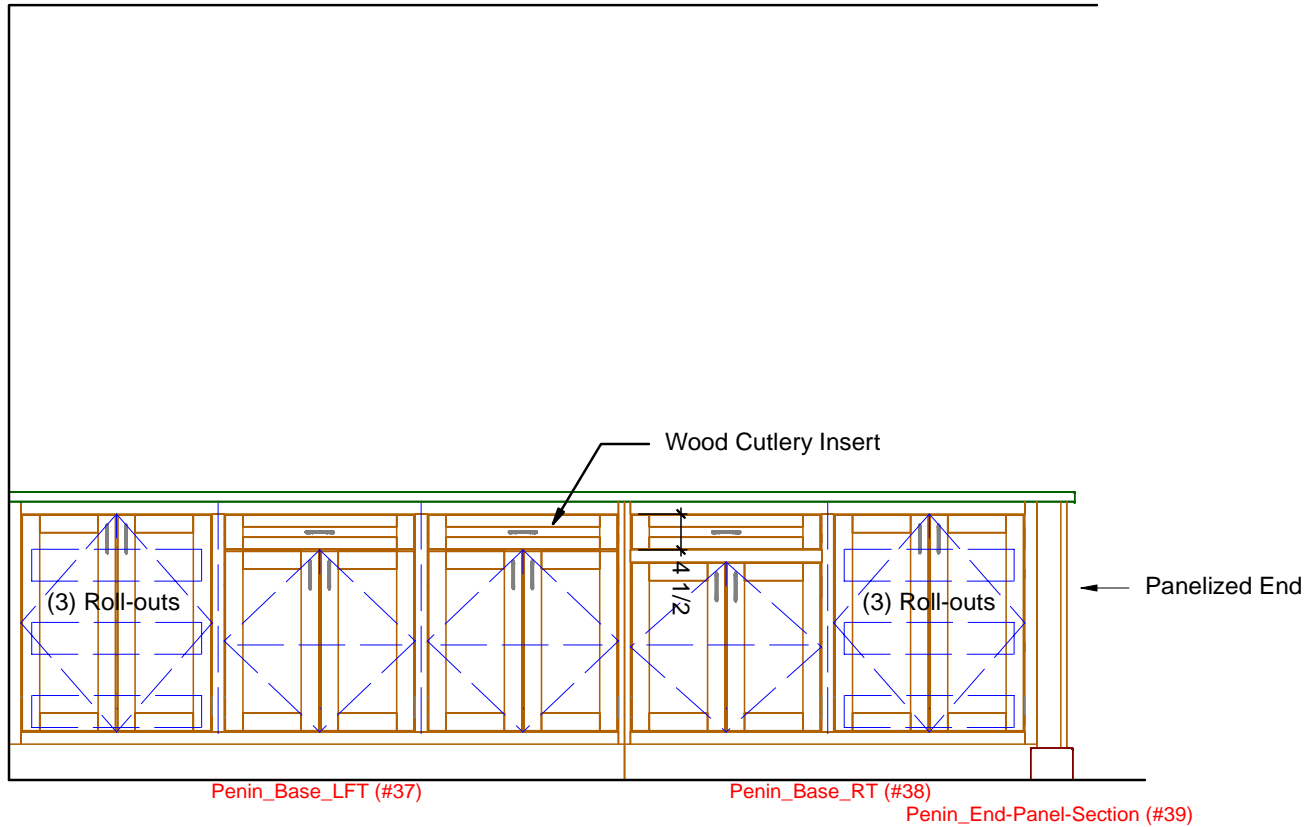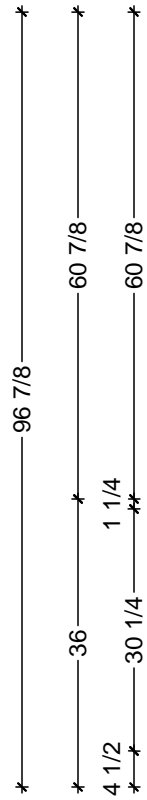


1 PENINSULA ELEVATION - FACING NORTH
 SCALE: 1/2" = 1' 0"

Classic Bath Designs, Inc.
 11544 Sheldon St., Sun Valley, CA 91352
 818.767.1144 fax: 818.767.1278

Cust: Palermo for Skyline		PO# KITCHEN	Scale: As Noted	Room	K.4
Approved _____	Job: FI-S_PreFIN/PG-MDF:perSample_IntEB:PreFIN	Size: A	Dr By: Brian	09/21/15	

$96 \frac{7}{8}$
 $60 \frac{7}{8}$
 $1 \frac{1}{4}$
 36
 $34 \frac{3}{4}$

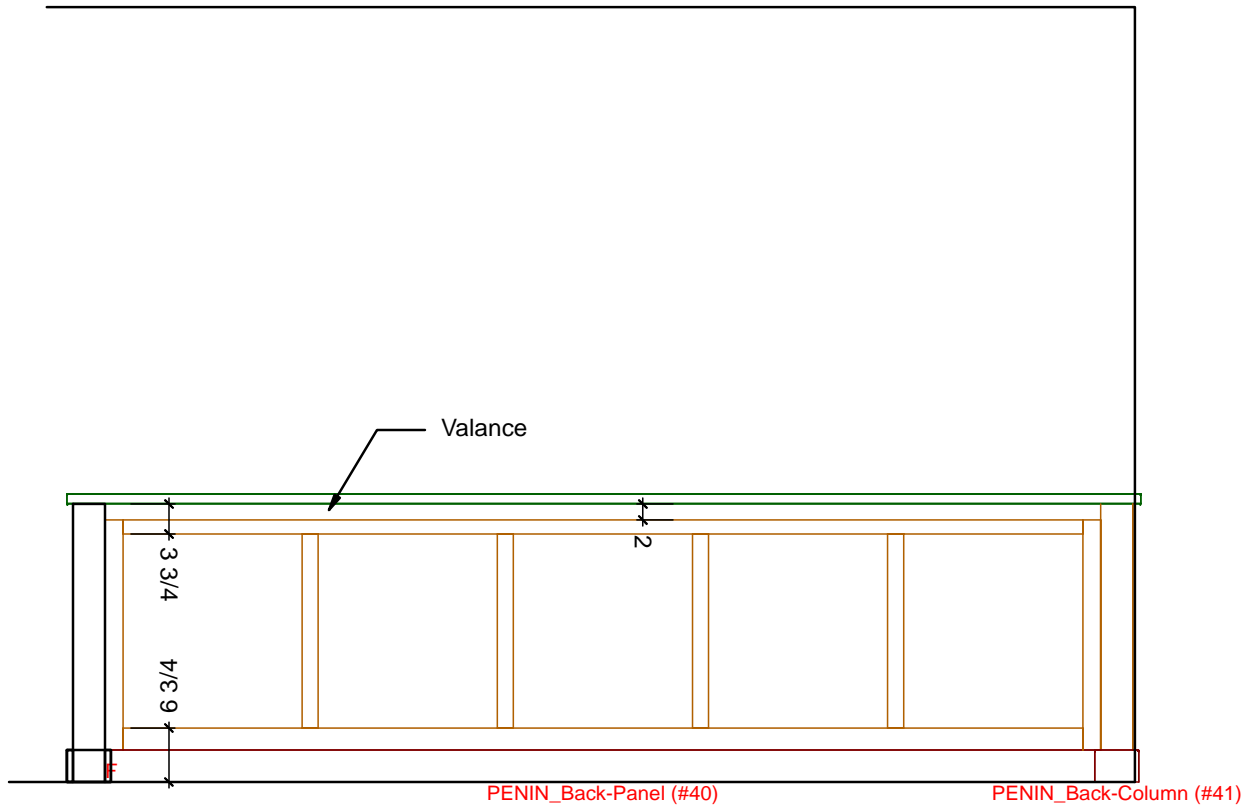

$*4*$ $124 \frac{15}{32}$ $*4*$
 $*$ $132 \frac{15}{32}$ $*$

1 PENINSULA ELEVATION - FACING SOUTH
 SCALE: $1/2" = 1' 0"$

Classic Bath Designs, Inc.
 11544 Sheldon St., Sun Valley, CA 91352
 818.767.1144 fax: 818.767.1278

Cust: Palermo for Skyline

PO# KITCHEN

Scale: As Noted

Room

Approved _____


Job: FI-S_PreFIN/PG-MDF:perSample_IntEB:PreFIN

Size: A


Dr By: Brian

09/21/15

K.5

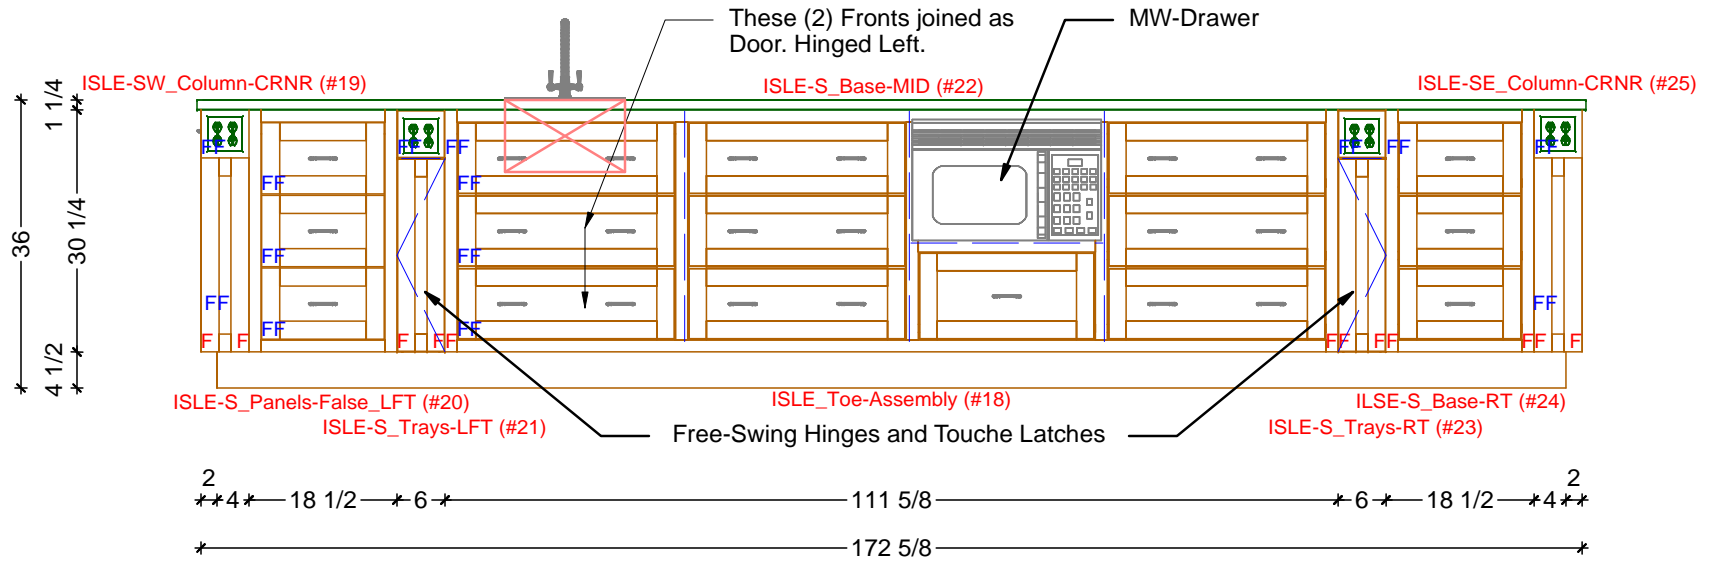

1 ISLAND ELEVATION - FACING NORTH
SCALE: 1/2" = 1' 0"

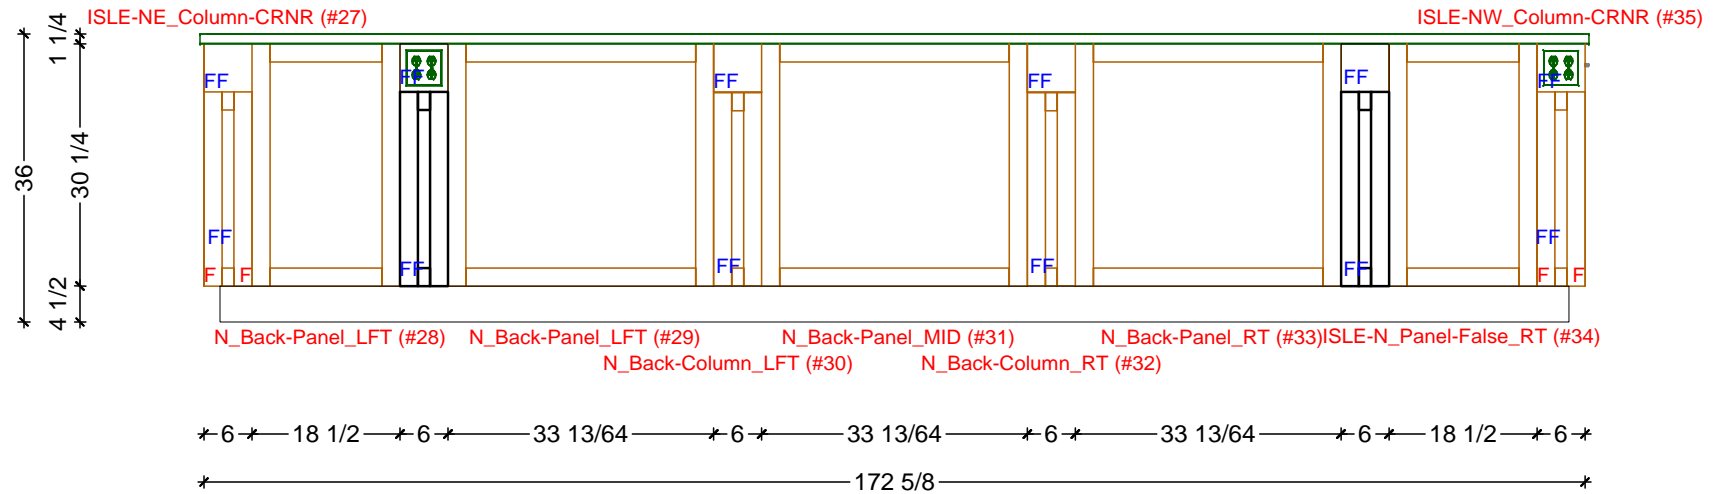


2 ISLAND ELEVATION - FACING SOUTH
SCALE: 1/2" = 1' 0"

Classic Bath Designs, Inc.
11544 Sheldon St., Sun Valley, CA 91352
818.767.1144 fax: 818.767.1278

Cust: Palermo for Skyline	PO# KITCHEN	Scale: As Noted	Room	K.6
Approved _____	Job: FI-S_PreFIN/PG-MDF:perSample_IntEB:PreFIN	Size: A	Dr By: Brian 09/21/15	

*
36
4 1/2
*
1 1/4
30 1/4
**

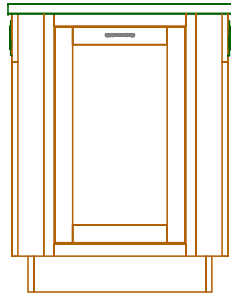


ISLE-W_DblTrash (#26)

4 — 19 — *4*
* — 27 — *

1

ISLAND ELEVATION - FACING EAST
SCALE: 1/2" = 1' 0"

*
36
4 1/2
*
1 1/4
30 1/4
**

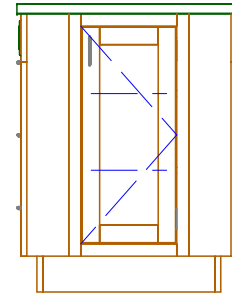

ISLE-E_Base (#36)

6 — 15 — *6*
* — 27 — *

2

ISLAND ELEVATION - FACING WEST
SCALE: 1/2" = 1' 0"

Classic Bath Designs, Inc.
11544 Sheldon St., Sun Valley, CA 91352
818.767.1144 fax: 818.767.1278



Cust: Palermo for Skyline

PO# KITCHEN

Scale: As Noted

Room

Approved _____

Job: FI-S_PreFIN/PG-MDF:perSample_IntEB:PreFIN

Size: A

Dr By: Brian

09/21/15

K.7



Classic Bath Designs, Inc.
 11544 Sheldon St., Sun Valley, CA 91352
 818.767.1144 fax: 818.767.1278



Cust: Palermo for Skyline		PO# KITCHEN	Scale: As Noted	Room	Rndr
Approved _____	Job: FI-S_PreFIN/PG-MDF:perSample_IntEB:PreFIN	Size: A	Dr By: Brian	09/21/15	



Classic Bath Designs, Inc.
 11544 Sheldon St., Sun Valley, CA 91352
 818.767.1144 fax: 818.767.1278



Cust: Palermo for Skyline		PO# KITCHEN	Scale: As Noted	Room
Approved _____	Job: FI-S_PreFIN/PG-MDF:perSample_IntEB:PreFIN	Size: A	Dr By: Brian	09/21/15
				Rndr



Classic Bath Designs, Inc.
 11544 Sheldon St., Sun Valley, CA 91352
 818.767.1144 fax: 818.767.1278



Cust: Palermo for Skyline		PO# KITCHEN	Scale: As Noted	Room
Approved _____	Job: FI-S_PreFIN/PG-MDF:perSample_IntEB:PreFIN	Size: A	Dr By: Brian	09/21/15

Rndr



Classic Bath Designs, Inc.
 11544 Sheldon St., Sun Valley, CA 91352
 818.767.1144 fax: 818.767.1278



Cust: Palermo for Skyline

PO# KITCHEN

Scale: As Noted

Room

Approved _____

Job: FI-S_PreFIN/PG-MDF:perSample_IntEB:PreFIN

Size: A

Dr By: Brian

09/21/15

Rndr



Classic Bath Designs, Inc.
 11544 Sheldon St., Sun Valley, CA 91352
 818.767.1144 fax: 818.767.1278



Cust: Palermo for Skyline

PO# KITCHEN

Scale: As Noted

Room

Approved _____

Job: FI-S_PreFIN/PG-MDF:perSample_IntEB:PreFIN

Size: A

Dr By: Brian

09/21/15

Rndr