


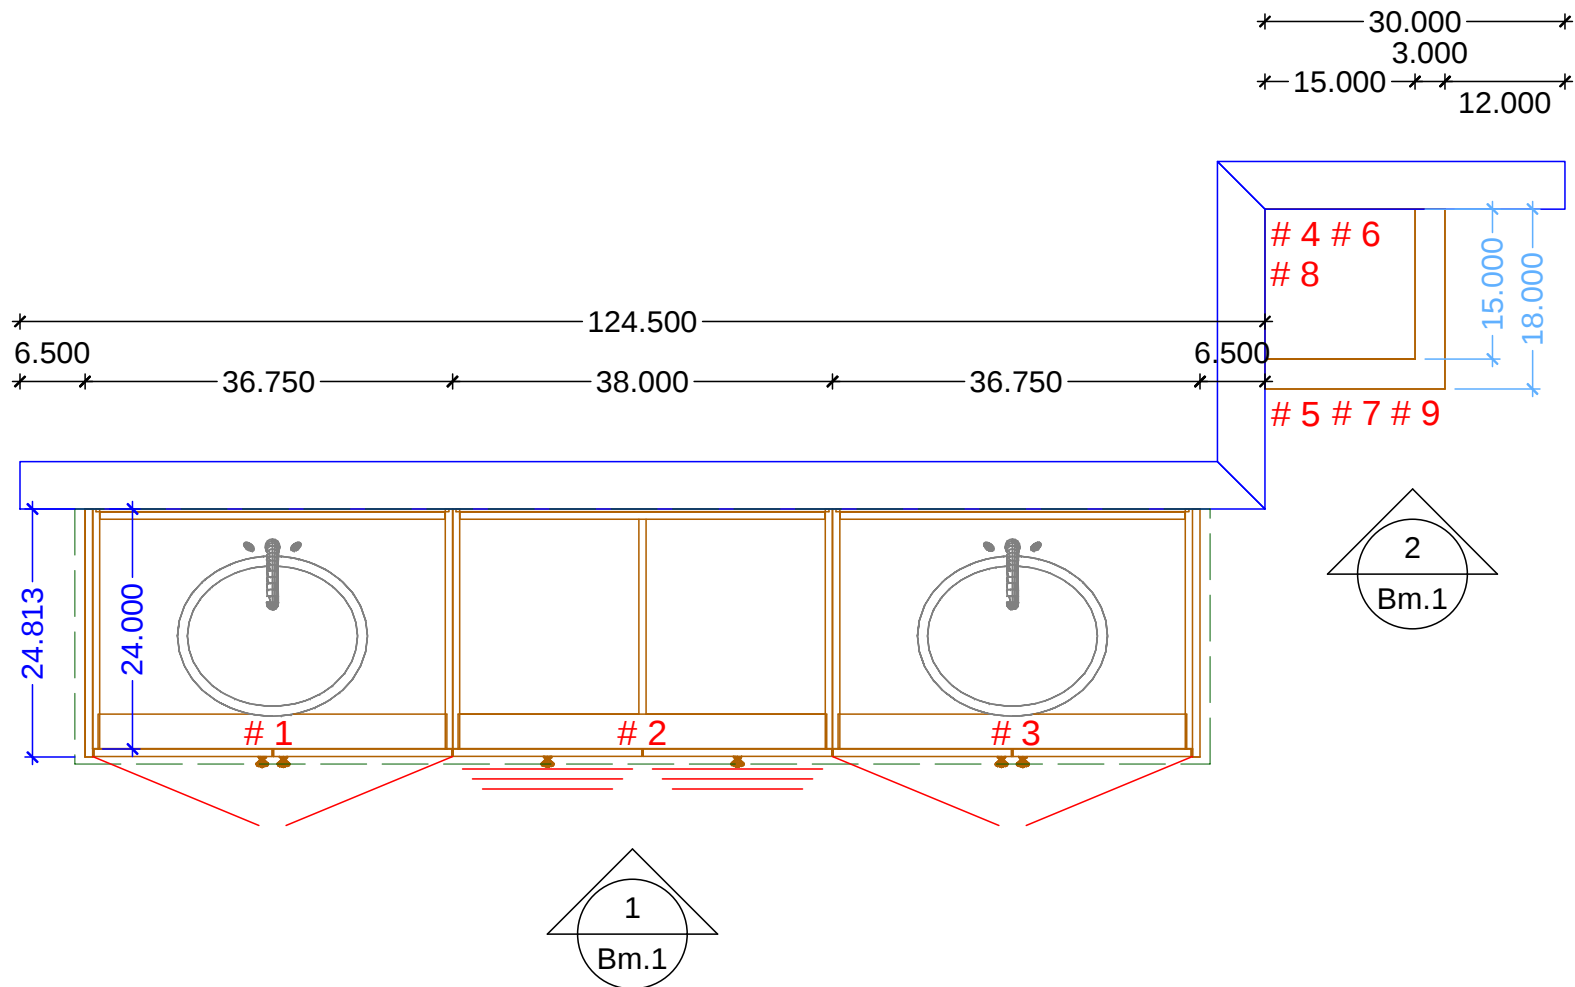

MASTER BATH CABINETRY FLOOR PLAN
SCALE: 5/8" = 1' 0"

Classic Bath Designs, Inc.
11544 Sheldon St., Sun Valley, CA 91352
818.767.1144 fax: 818.767.1278



Cust: Paul for Tuscany

PO# BATH-Mstr

Scale: As Noted

MASTER BATH

Approved _____




Job: FL-N_LAM-PG/LAM-PG:perSample_IntEB:LAM-PG

Size: A





Dr By: Brian

06/22/2016

Bm.0

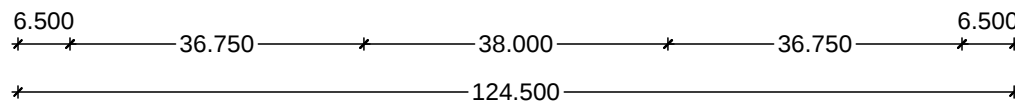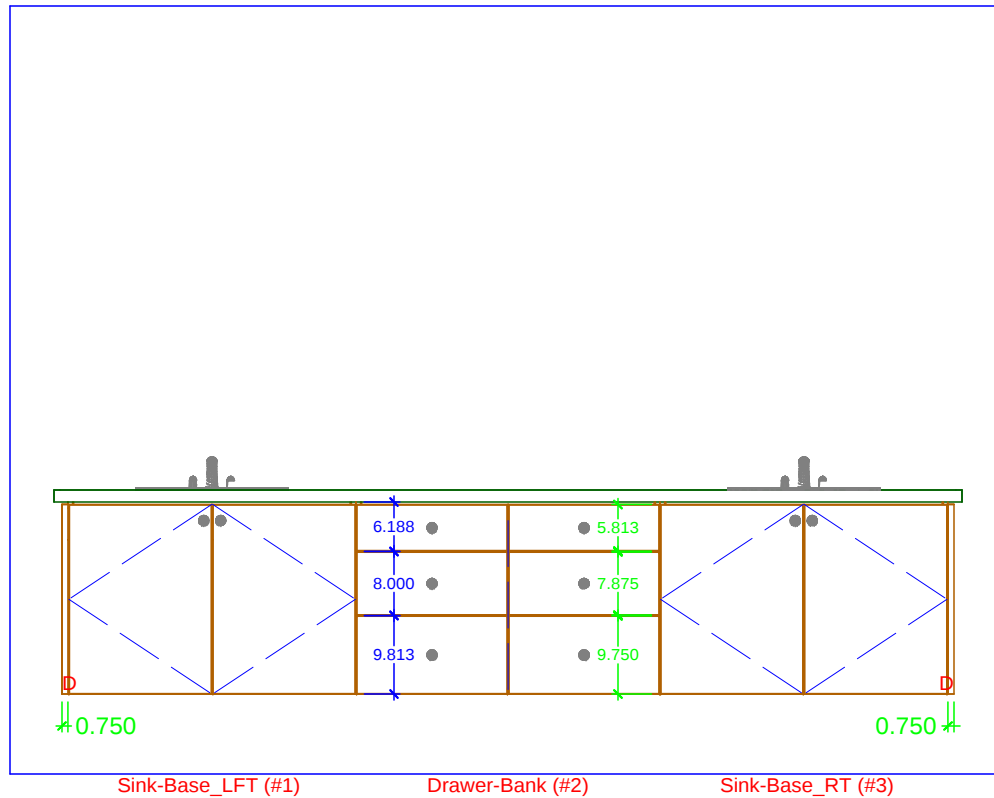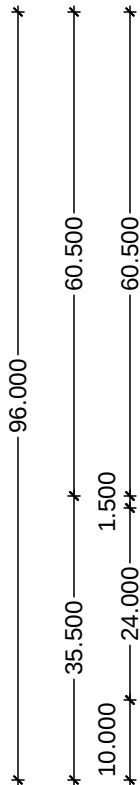

1 MASTER BATH ELEVATION - VANITY
SCALE: 1/2" = 1' 0"

 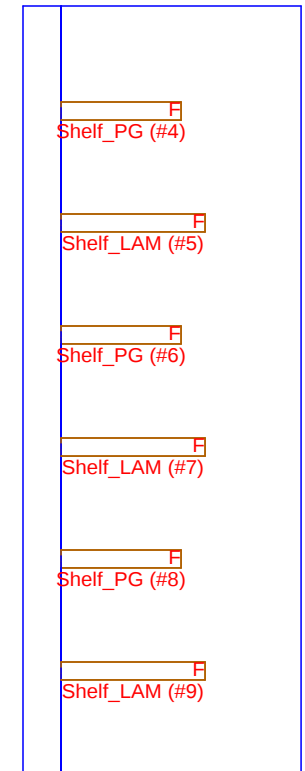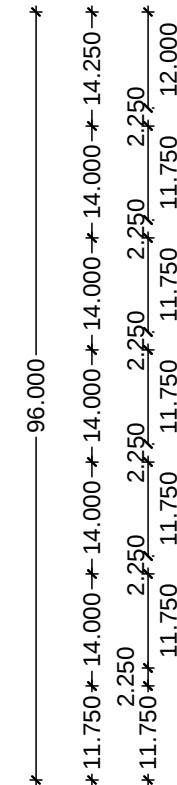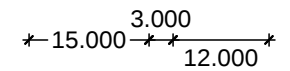

2 MASTER BATH ELEVATION - SHELVES
SCALE: 1/2" = 1' 0"

Classic Bath Designs, Inc.
11544 Sheldon St., Sun Valley, CA 91352
818.767.1144 fax: 818.767.1278



Cust: Paul for Tuscany

PO# BATH-Mstr

Scale: As Noted

MASTER BATH

Approved _____

Job: FL-N_LAM-PG/LAM-PG:perSample_IntEB:LAM-PG

Size: A

Dr By: Brian

06/22/2016

Bm.1



Classic Bath Designs, Inc.
 11544 Sheldon St., Sun Valley, CA 91352
 818.767.1144 fax: 818.767.1278



Cust: Paul for Tuscany

PO# BATH-Mstr

Scale: As Noted

MASTER BATH

Approved _____

Job: FL-N_LAM-PG/LAM-PG:perSample_IntEB:LAM-PG

Size: A

Dr By: Brian

06/22/2016

Rndr