


Legend

- Wall Veneer
- Framing
- Base Cabinetry
- Upper Cabinetry
- Full-height Cabinetry
- Doors/DWR Fronts
- Counters
- Casings & Mouldings
- Electrical
- Plumbing - Waste
- Plumbing - Supply
- Plumbing - Gas

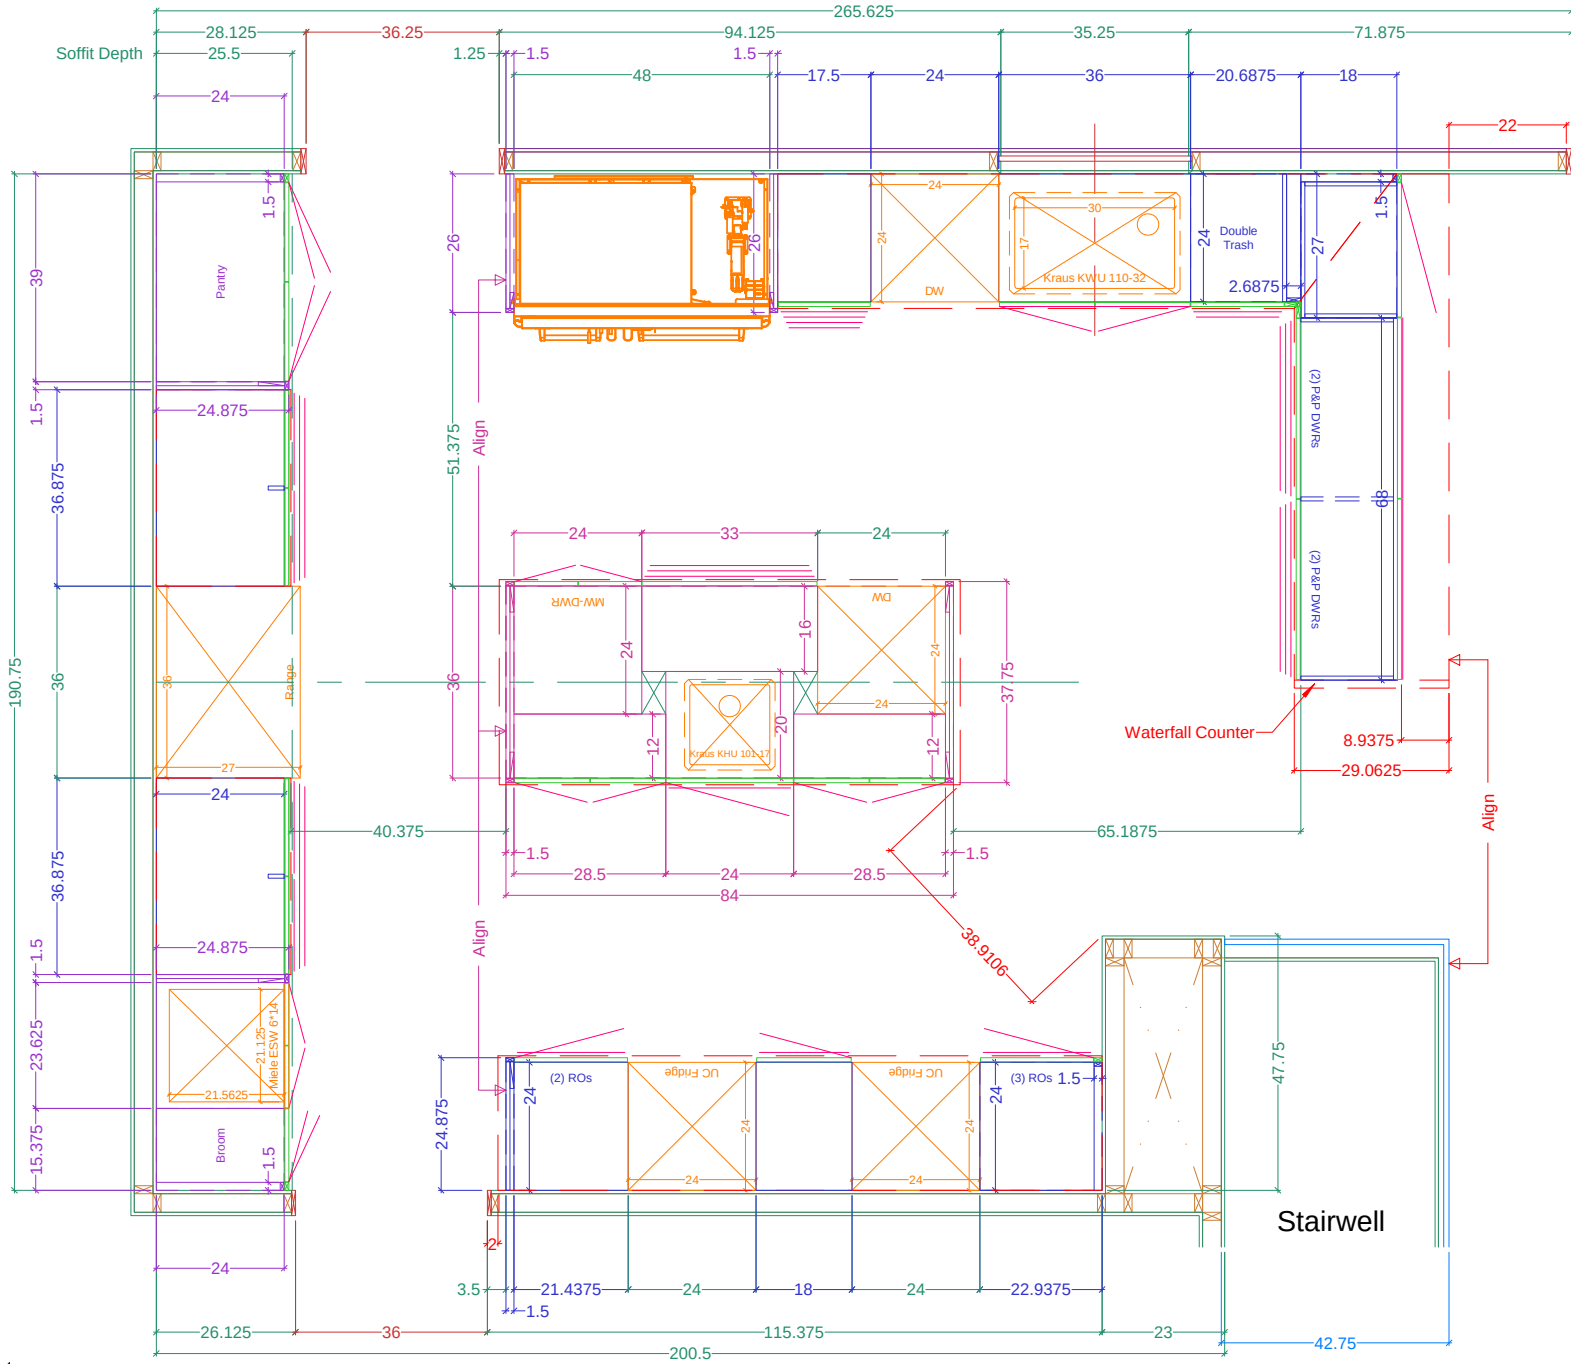

PLAN View -- Base and Full-Height Cabinetry

Name: Preston -- Angus

Scale: 1:36

Size: 'A' 8.5" x 11"

Project: KITCHEN Cabinetry


PREV: 12/31,1/7,1/9,1/10,1/13,1/16

Dr. by: Brian

Date: 01.18.2020

Legend

- Wall Veneer
- Framing
- Base Cabinetry
- Upper Cabinetry
- Full-height Cabinetry
- Doors/DWR Fronts
- Counters
- Casings & Mouldings
- Electrical
- Plumbing - Waste
- Plumbing - Supply
- Plumbing - Gas

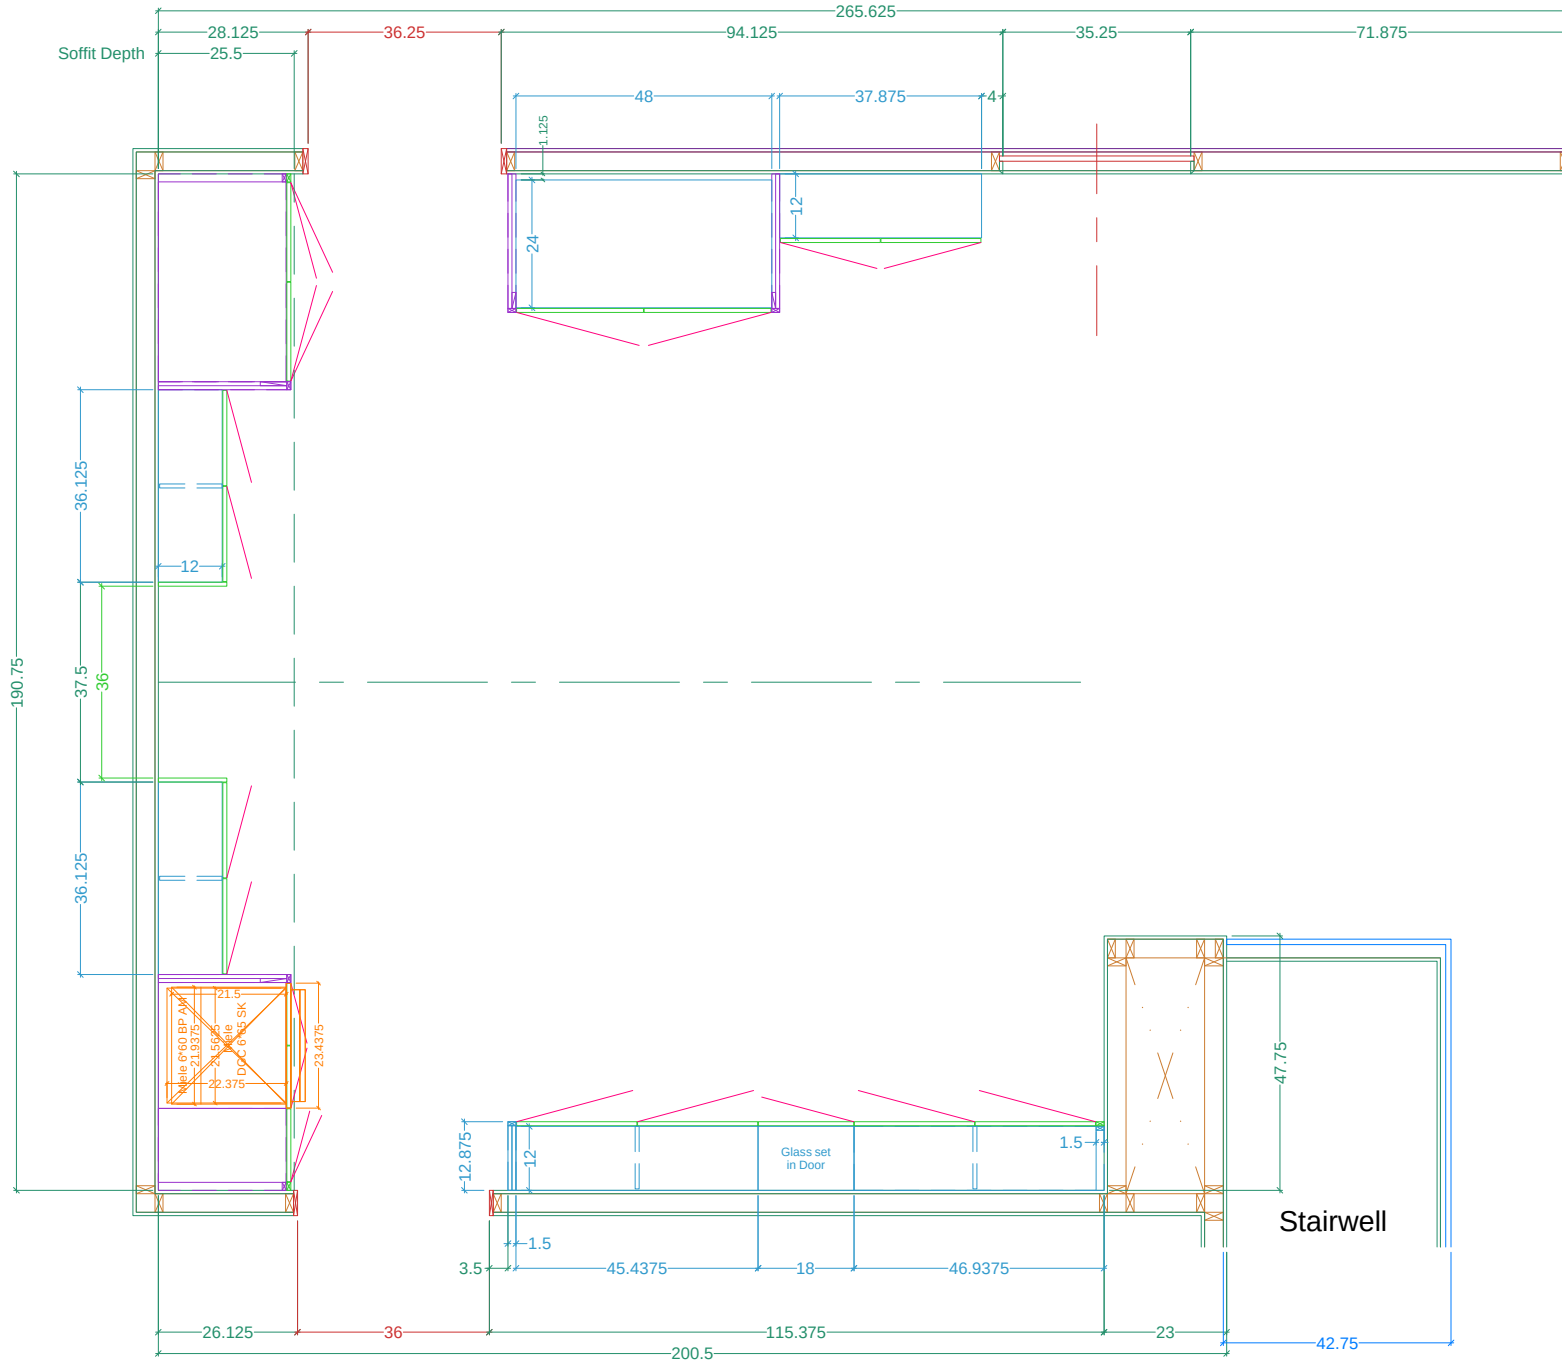

PLAN View -- Upper Cabinetry

Name: Preston -- Angus

Scale: 1:36

Size: 'A' 8.5" x 11"

Project: KITCHEN Cabinetry

PREV: 12/31,1/7,1/9,1/10,1/13,1/16

Dr. by: Brian

Date: 01.18.2020



Cross-Sectional View of Cabinetry Construction

Name: Preston -- Angus

Project: KITCHEN Cabinetry

Scale: 1/2" = 1' 0"

PREV: 12/12



Size: 'A' 8.5" x 11"

Dr. by: Brian

Date: 01.07.2020

Legend

- Wall Veneer
- Framing
- Base Cabinetry
- Upper Cabinetry
- Full-height Cabinetry
- Doors/DWR Fronts
- Counters
- Casings & Mouldings
- Electrical
- Plumbing - Waste
- Plumbing - Supply
- Plumbing - Gas

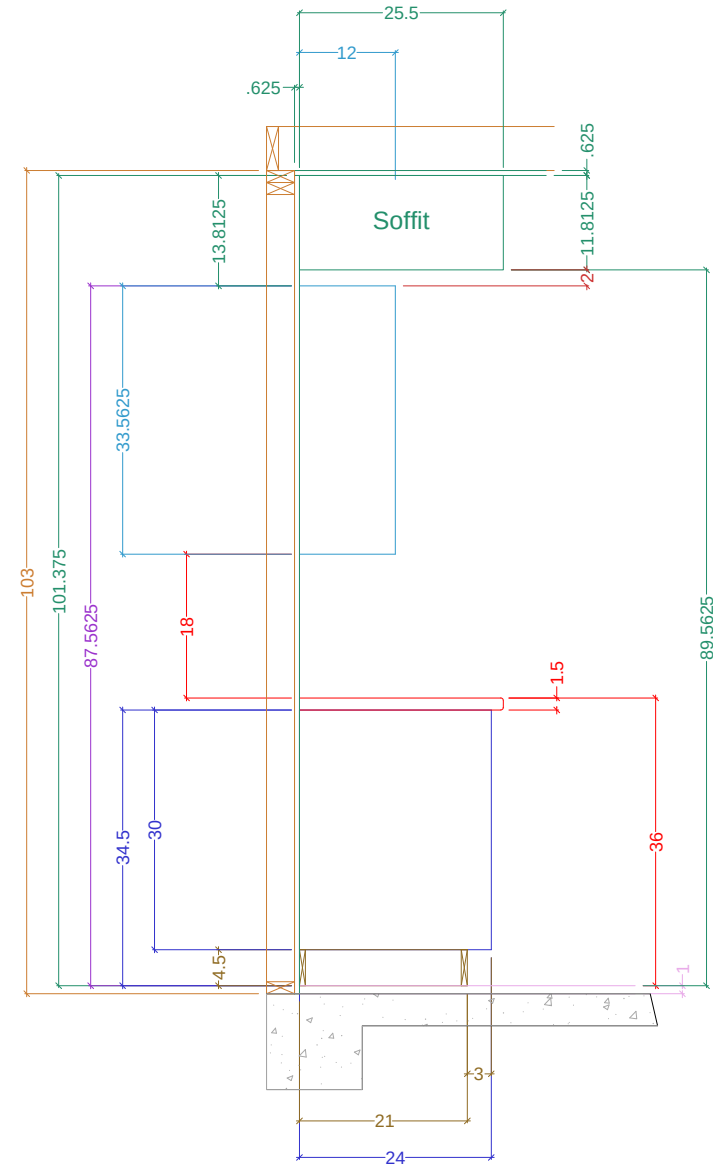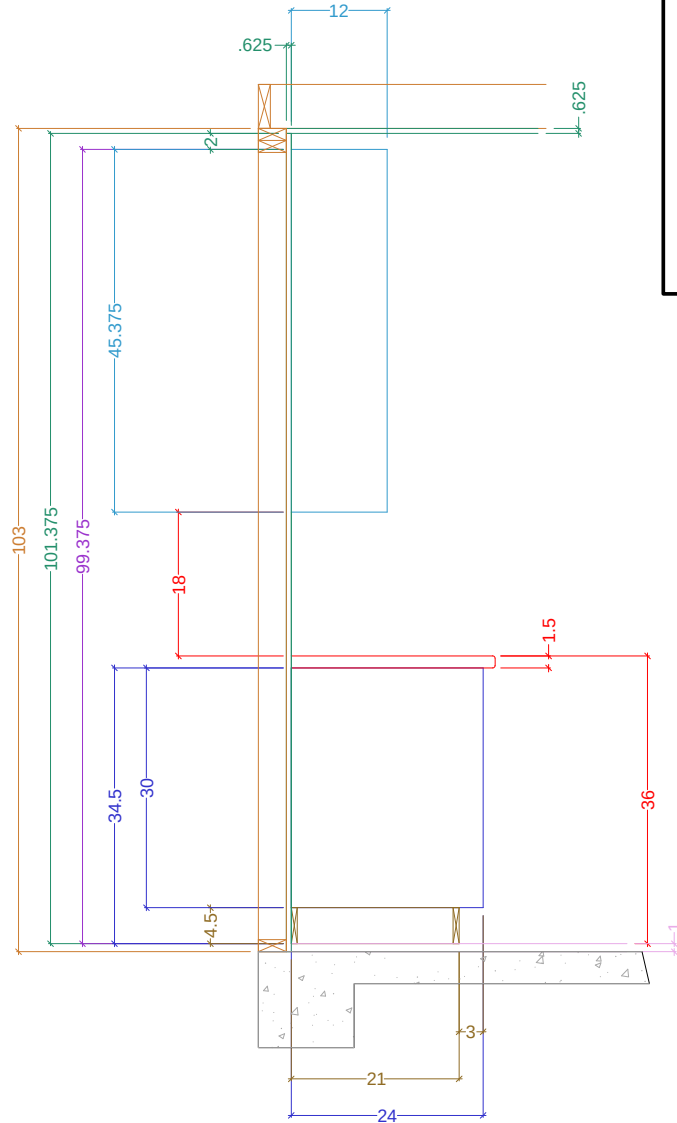

Range Wall