


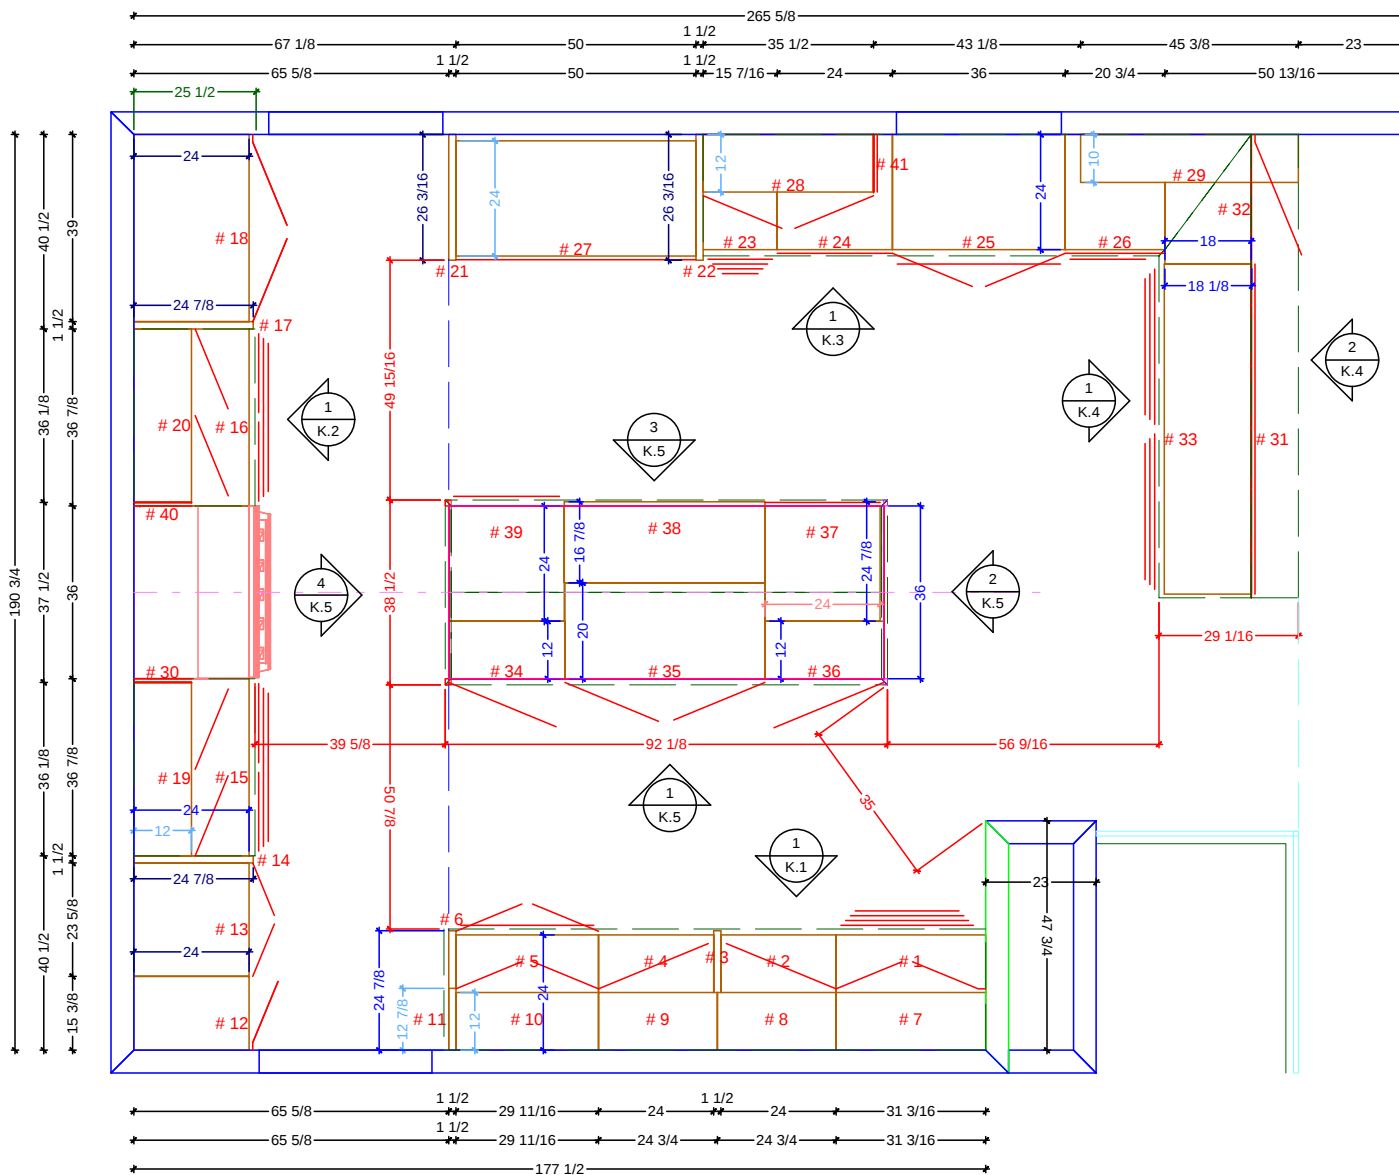

KITCHEN CABINETRY FLOOR PLAN
SCALE: 1:40

Classic Bath Designs, Inc.
11544 Sheldon St., Sun Valley, CA 91352
818.767.1144 fax: 818.767.1278



Cust: Preston for Angus

PO# KITCHEN

Scale: As Noted

Approved


Job: FL-S_PreFIN/WLNT-FC::perSample_IntEB:PreFIN

Size: A

Dr By: Brian

04/02/2020


K.0

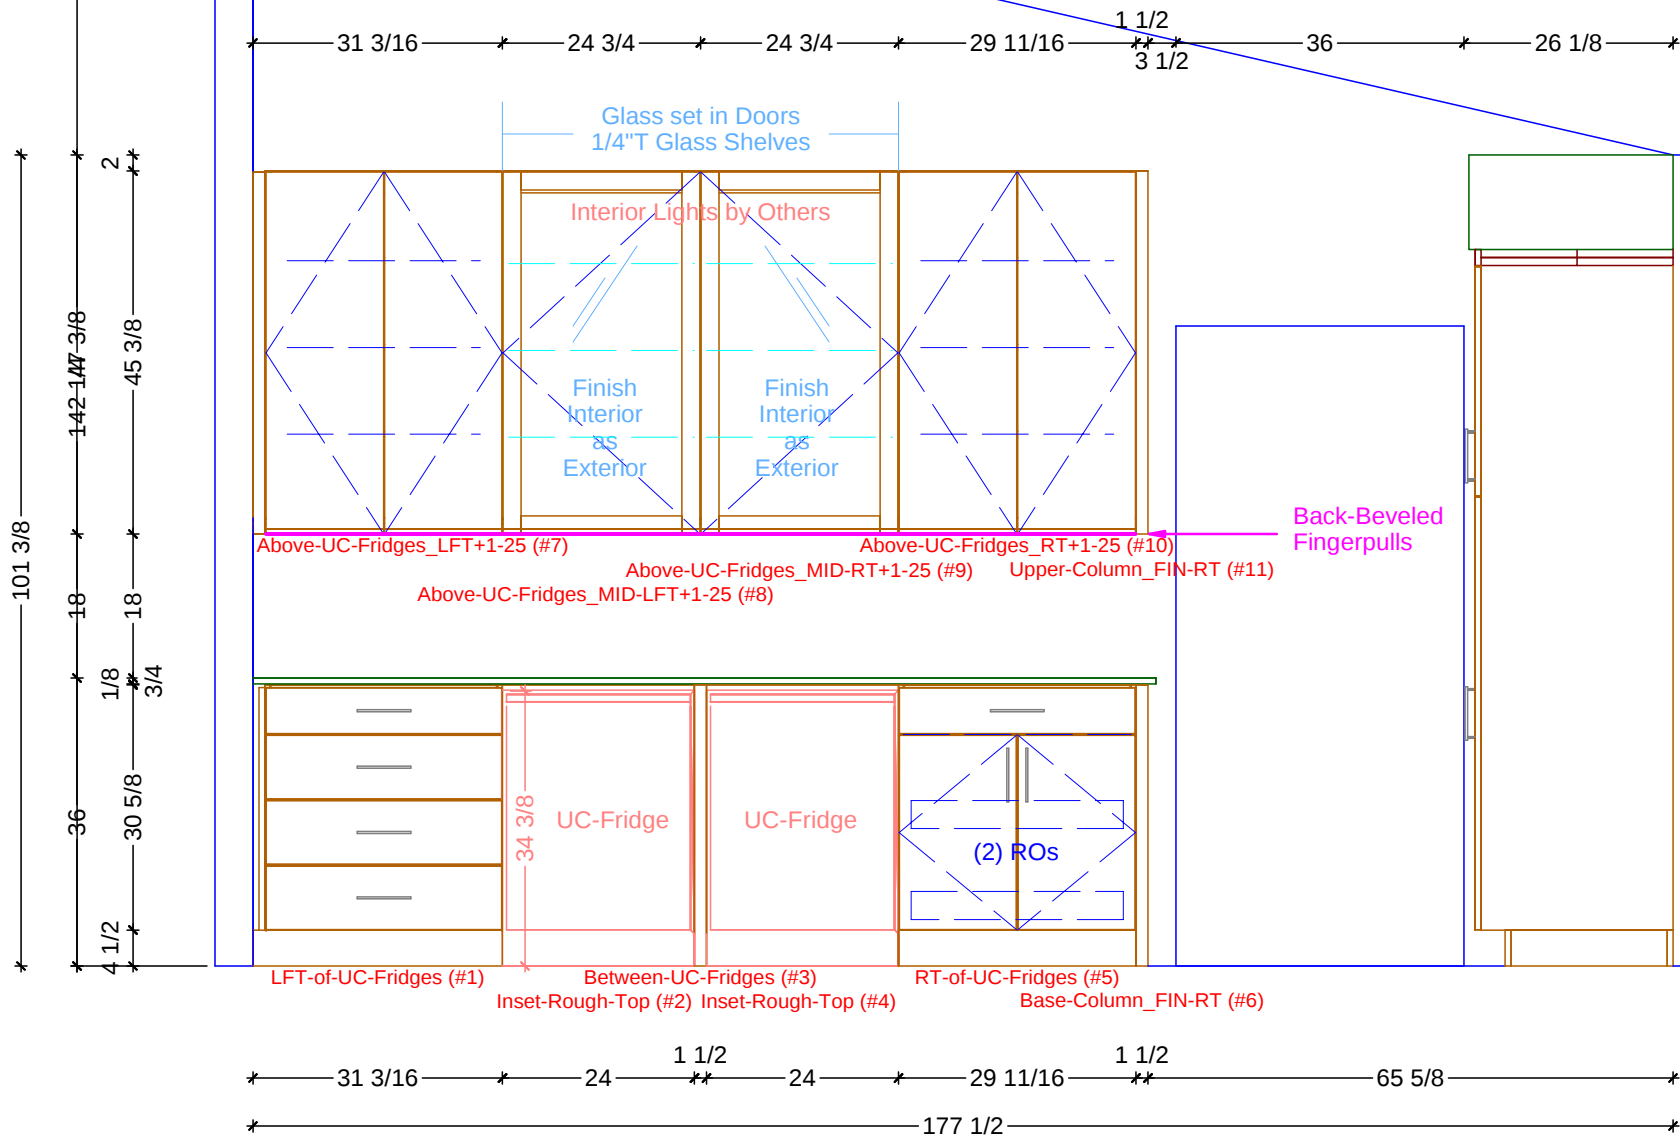

1 KITCHEN ELEVATION - UC-FRIDGE WALL
 SCALE: 1/2" = 1' 0"

Classic Bath Designs, Inc.
 11544 Sheldon St., Sun Valley, CA 91352
 818.767.1144 fax: 818.767.1278

Cust: Preston for Angus		PO# KITCHEN		Scale: As Noted			
Approved _____		Job: FL-S_PreFIN/WLNT-FC::perSample_IntEB:PreFIN		Size: A	Dr By: Brian	04/02/2020	K.1

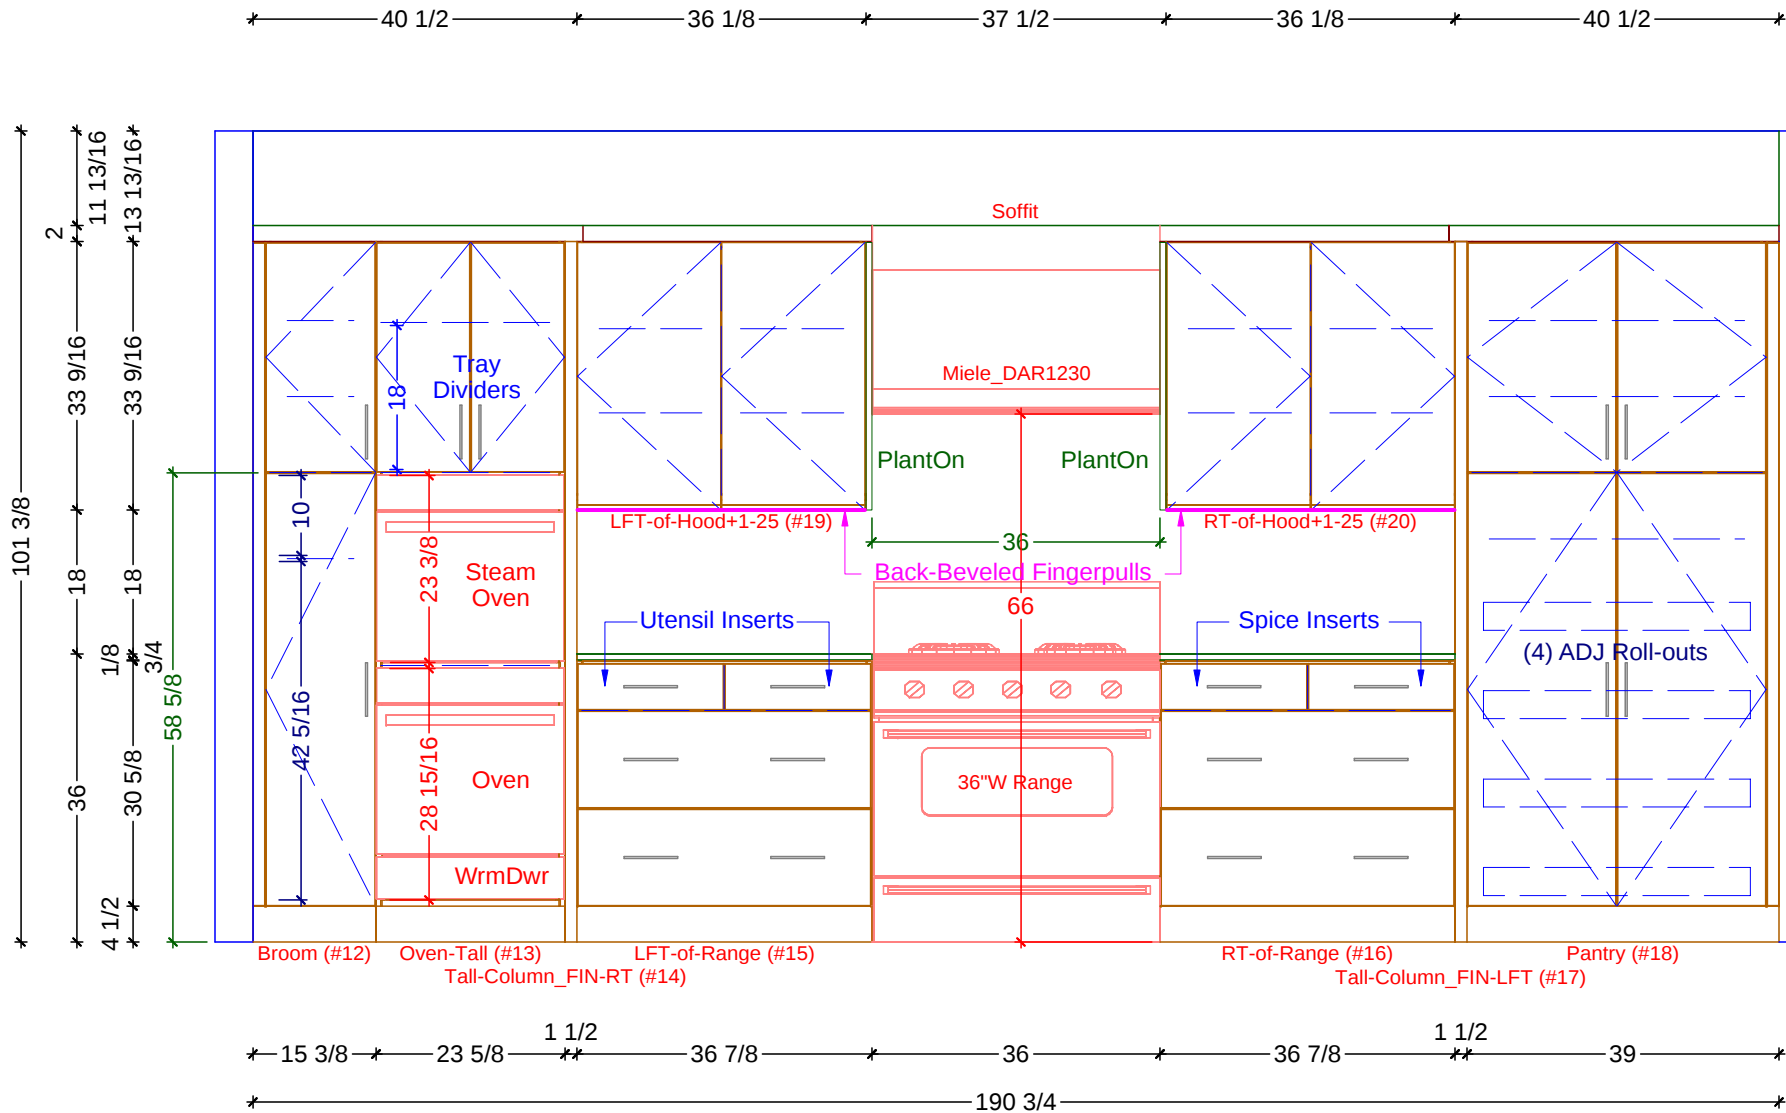

1

KITCHEN ELEVATION - RANGE WALL

SCALE: 1/2" = 1' 0"

Classic Bath Designs, Inc.

11544 Sheldon St., Sun Valley, CA 91352
818.767.1144 fax: 818.767.1278



Cust: Preston for Angus

PO# KITCHEN

Scale: As Noted

Approved _____


Job: FL-S_PreFIN/WLNT-FC::perSample_IntEB:PreFIN

Size: A

Dr By: Brian

04/02/2020

K.2

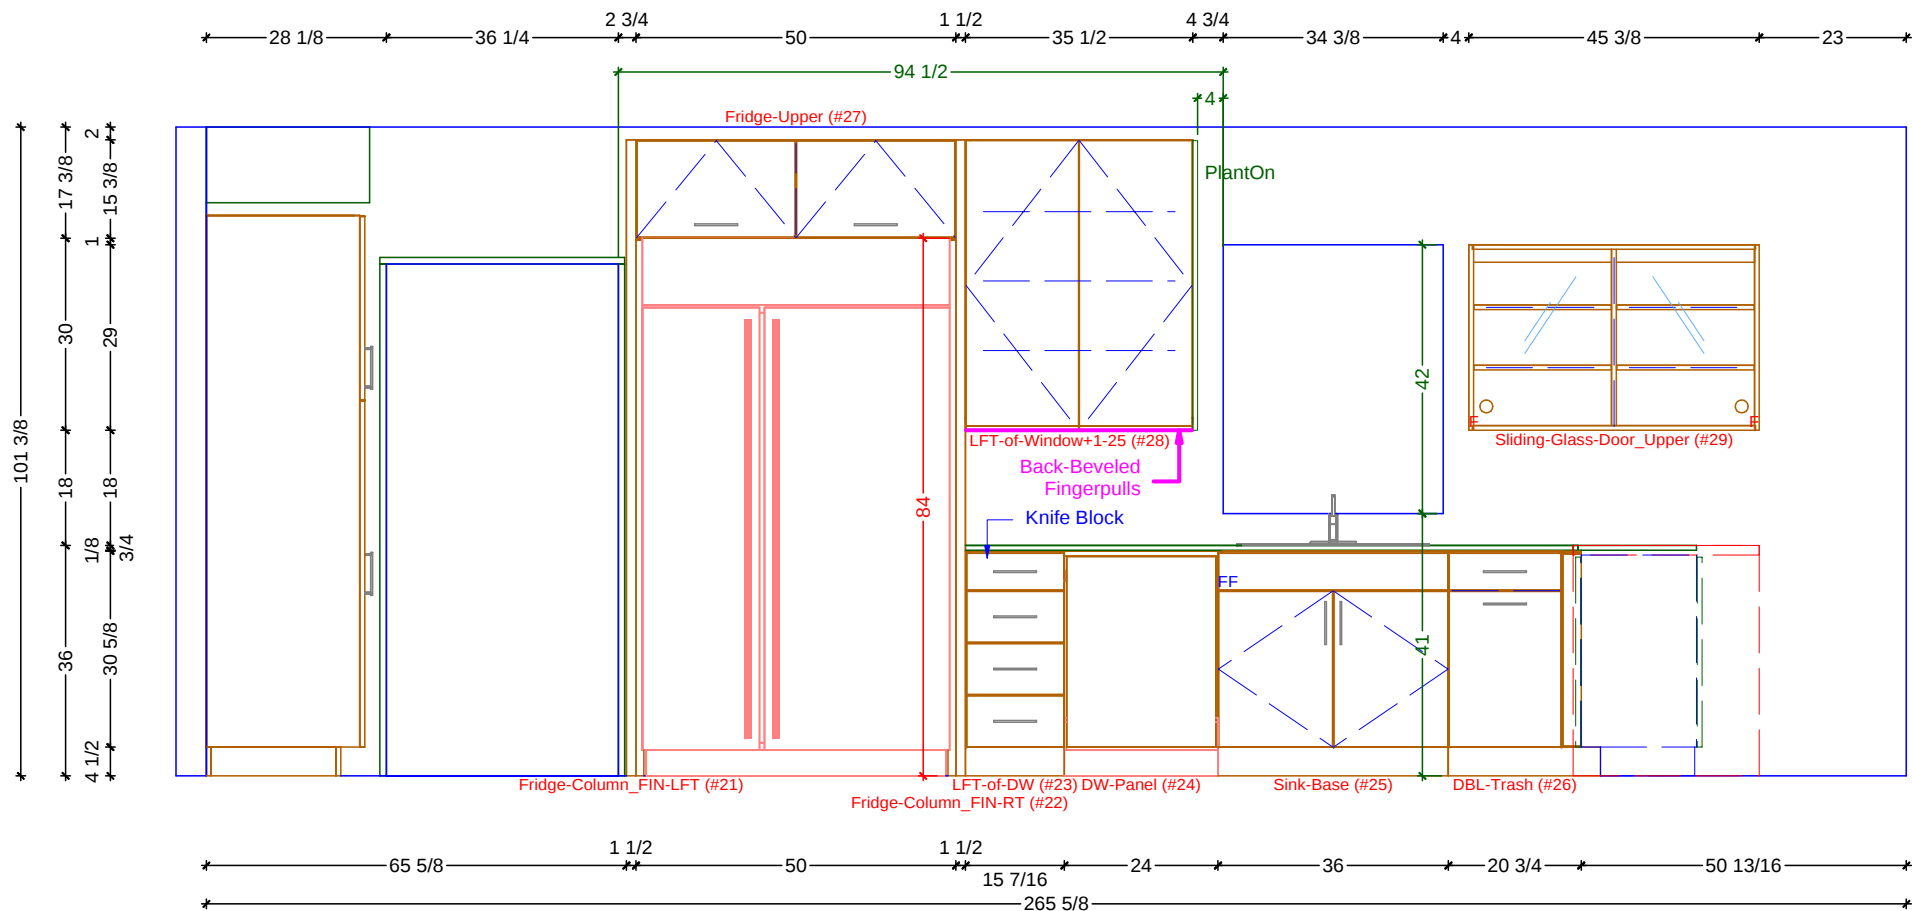

1

KITCHEN ELEVATION - FRIDGE/SINK WALL

SCALE: 1:30

Classic Bath Designs, Inc.

11544 Sheldon St., Sun Valley, CA 91352
818.767.1144 fax: 818.767.1278



Cust: Preston for Angus

PO# KITCHEN

Scale: As Noted

Approved _____


Job: FL-S_PreFIN/WLNT-FC::perSample_IntEB:PreFIN

Size: A

Dr By: Brian

04/02/2020


K.3

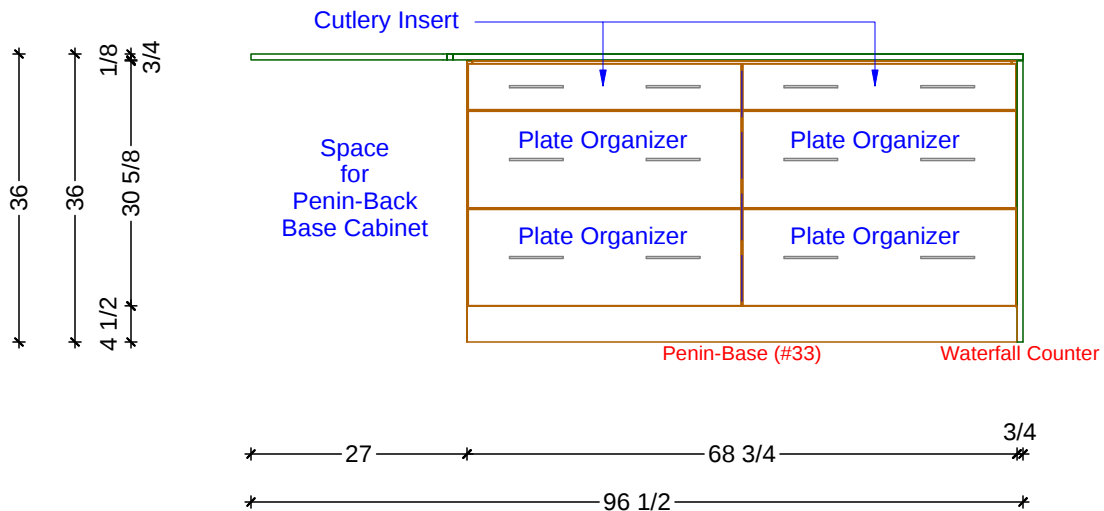

1

KITCHEN ELEVATION - PENINSULA INTERIOR

SCALE: 1/2" = 1' 0"

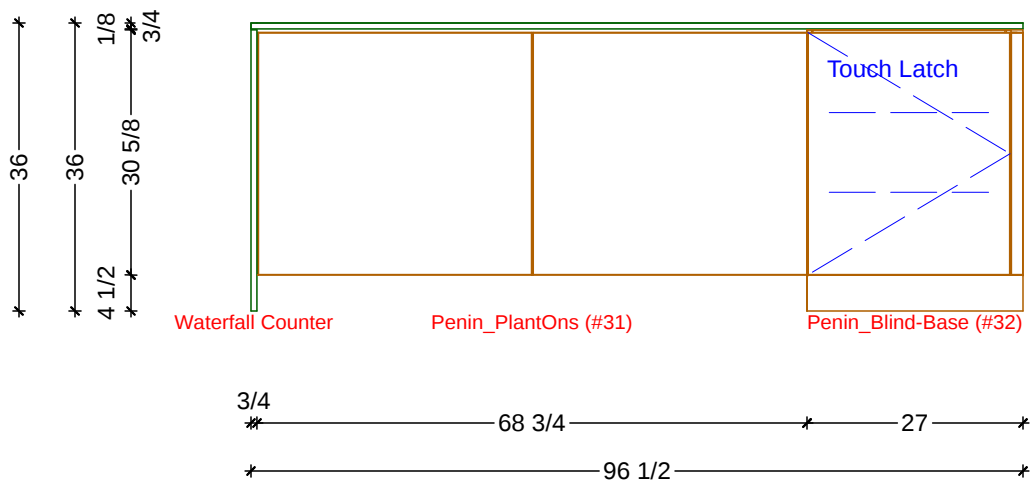

2

KITCHEN ELEVATION - PENINSULA EXTERIOR

SCALE: 1/2" = 1' 0"

Classic Bath Designs, Inc.

11544 Sheldon St., Sun Valley, CA 91352
818.767.1144 fax: 818.767.1278



Cust: Preston for Angus

PO# KITCHEN

Scale: As Noted

Approved _____


Job: FL-S_PreFIN/WLNT-FC::perSample_IntEB:PreFIN

Size: A

Dr By: Brian


04/02/2020

K.4

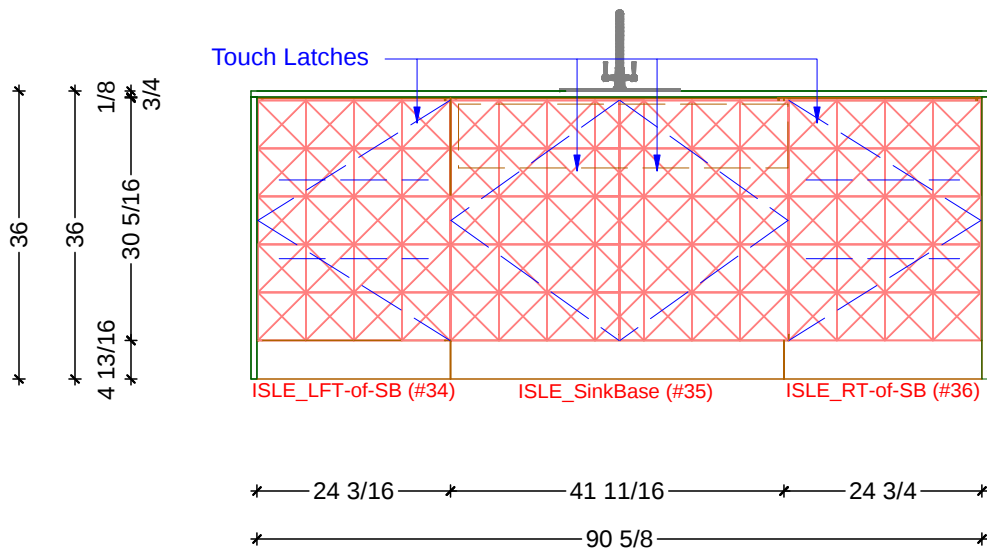


1

KITCHEN ELEVATION - ISLE - UC-FRIDGE SIDE
SCALE: 1/2" = 1' 0"

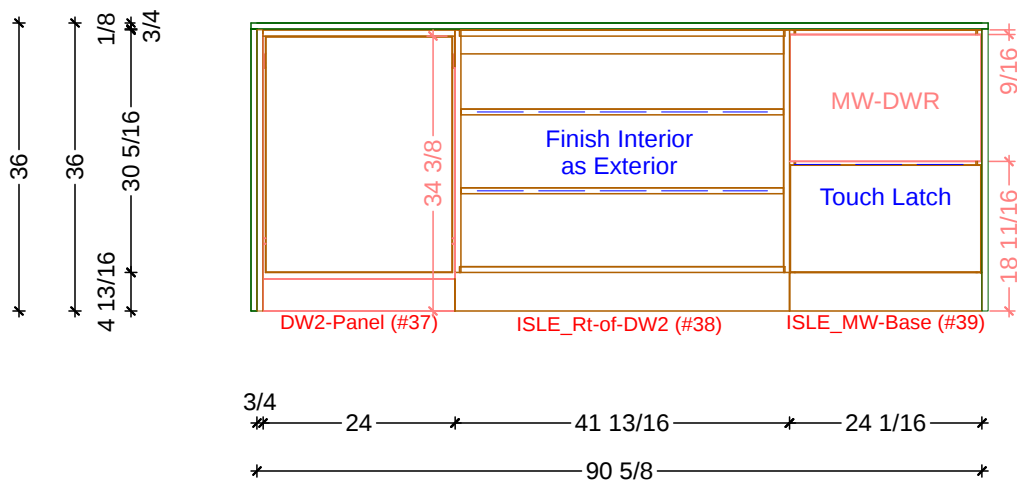


3

KITCHEN ELEVATION - ISLE - MAIN-FRIDGE SIDE
SCALE: 1/2" = 1' 0"

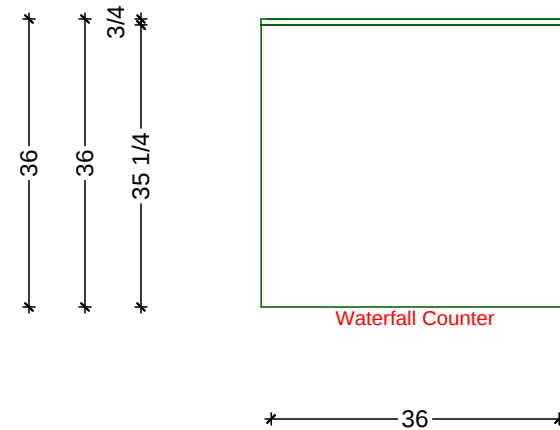

2

KITCHEN ELEVATION - ISLE - END
SCALE: 1/2" = 1' 0"

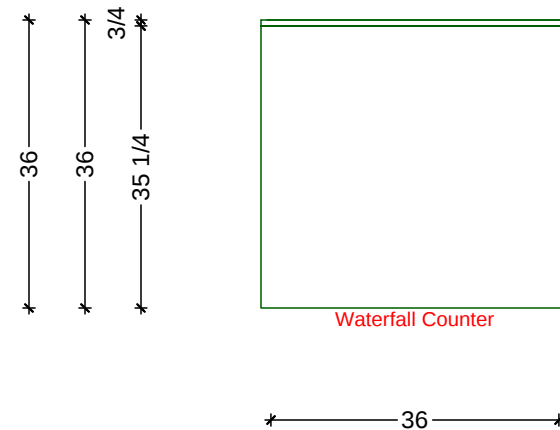

4

KITCHEN ELEVATION - ISLE - END
SCALE: 1/2" = 1' 0"

Classic Bath Designs, Inc.
11544 Sheldon St., Sun Valley, CA 91352
818.767.1144 fax: 818.767.1278



Cust: Preston for Angus

PO# KITCHEN

Scale: As Noted

Approved _____

Job: FL-S_PreFIN/WLNT-FC::perSample_IntEB:PreFIN

Size: A

Dr By: Brian

04/02/2020

K.5



Classic Bath Designs, Inc.
 11544 Sheldon St., Sun Valley, CA 91352
 818.767.1144 fax: 818.767.1278



Cust: Preston for Angus

PO# KITCHEN

Scale: As Noted

Approved _____

Job: FL-S_PreFIN/WLNT-FC::perSample_IntEB:PreFIN

Size: A

Dr By: Brian

04/02/2020

Rndr



Classic Bath Designs, Inc.
 11544 Sheldon St., Sun Valley, CA 91352
 818.767.1144 fax: 818.767.1278



Cust: Preston for Angus

PO# KITCHEN

Scale: As Noted

Approved _____

Job: FL-S_PreFIN/WLNT-FC::perSample_IntEB:PreFIN

Size: A

Dr By: Brian

04/02/2020

Rndr



Classic Bath Designs, Inc.

11544 Sheldon St., Sun Valley, CA 91352
818.767.1144 fax: 818.767.1278



Cust: Preston for Angus

PO# KITCHEN

Scale: As Noted

Approved _____

Job: FL-S_PreFIN/WLNT-FC::perSample_IntEB:PreFIN

Size: A

Dr By: Brian

04/02/2020

Rndr



Classic Bath Designs, Inc.
 11544 Sheldon St., Sun Valley, CA 91352
 818.767.1144 fax: 818.767.1278



Cust: Preston for Angus

PO# KITCHEN

Scale: As Noted

Approved _____

Job: FL-S_PreFIN/WLNT-FC::perSample_IntEB:PreFIN

Size: A

Dr By: Brian

04/02/2020

Rndr