


PROPOSED CABINETRY FLOOR PLAN

SCALE: 1:30

Classic Bath Designs, Inc.

11544 Sheldon St., Sun Valley, CA 91352
818.767.1144 fax: 818.767.1278

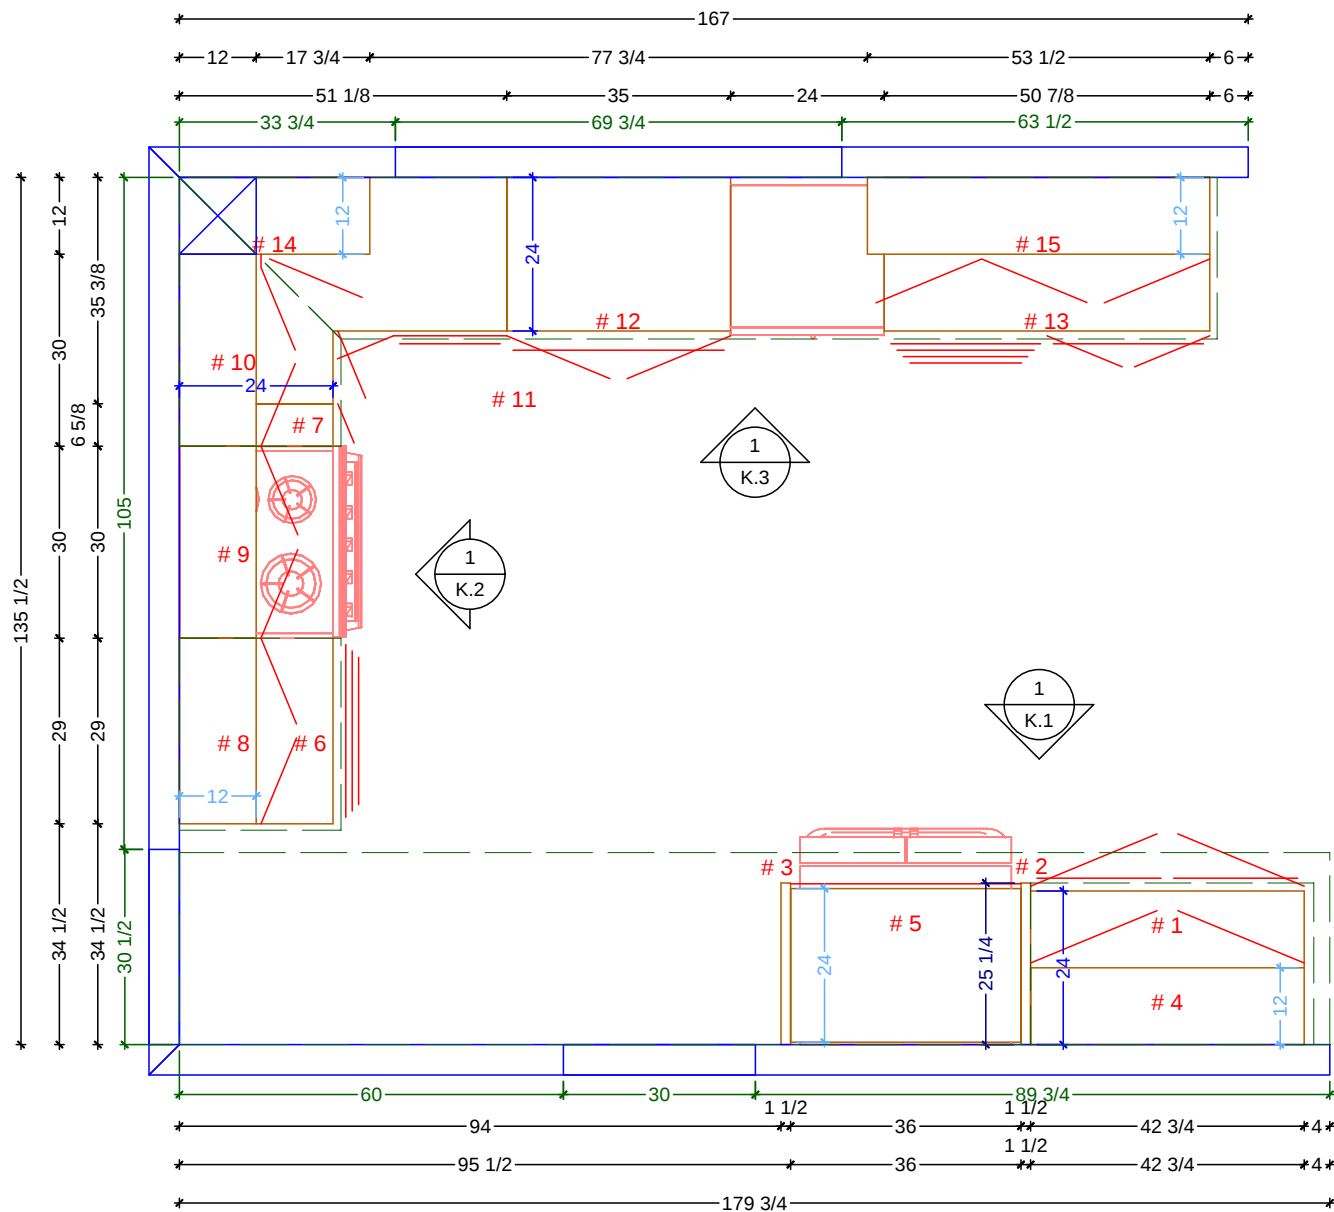

Cust: Preston for Cole-II

PO# KITCH

Scale: As Noted

Approved _____


Job: FL-S_PreFIN/PG_perSample_IntEB:PreFIN

Size: A

Dr By: Brian

11/05/2020

K.0

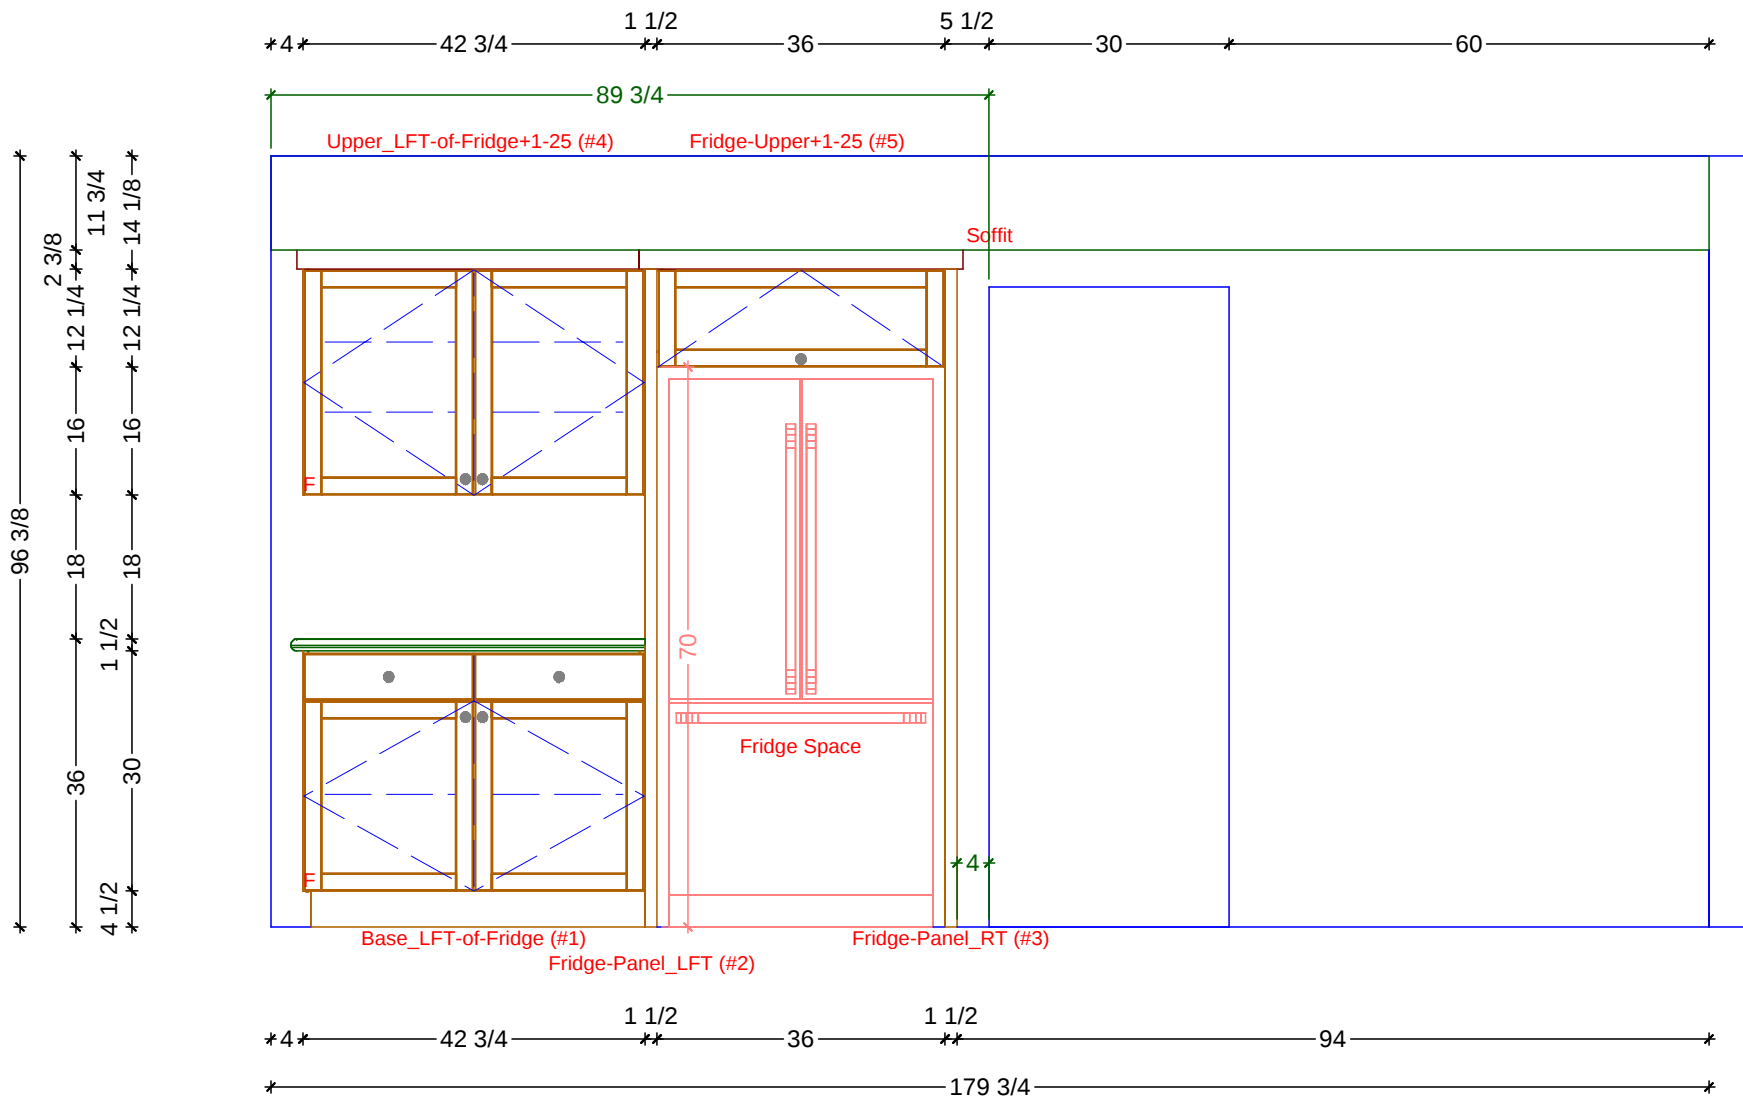

1

KITCHEN ELEVATION - FRIDGE WALL

SCALE: 1/2" = 1' 0"

Classic Bath Designs, Inc.
 11544 Sheldon St., Sun Valley, CA 91352
 818.767.1144 fax: 818.767.1278



Cust: Preston for Cole-II

PO# KITCH

Scale: As Noted

Approved _____


Job: FL-S_PreFIN/PG_perSample_IntEB:PreFIN

Size: A

Dr By: Brian

11/05/2020

K.1

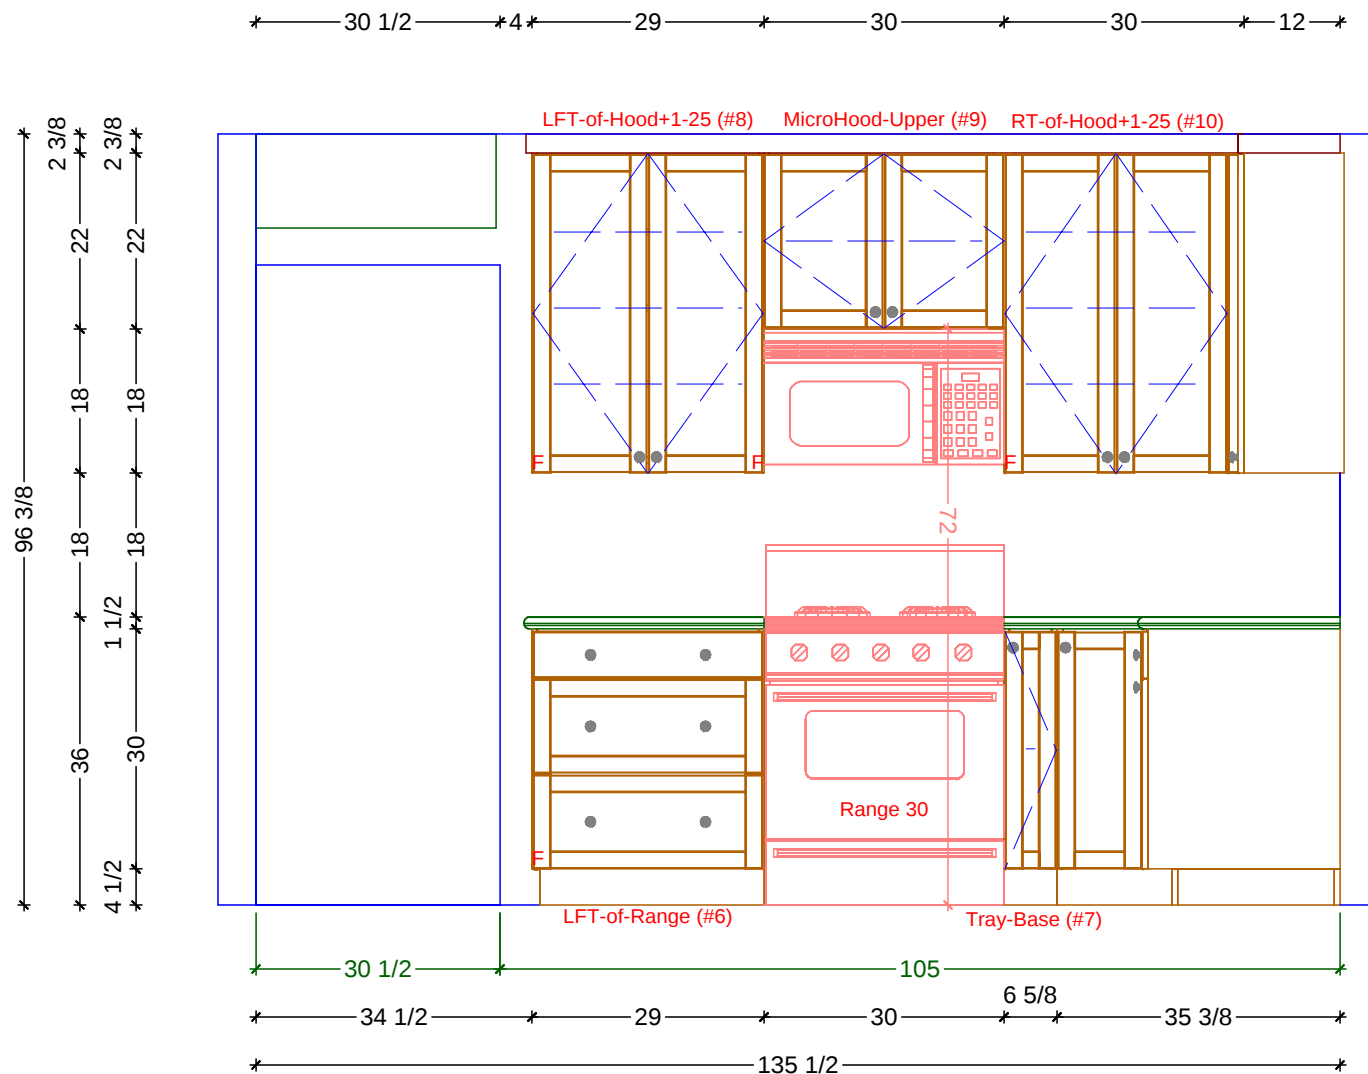

1

KITCHEN ELEVATION - RANGE WALL

SCALE: 1/2" = 1' 0"

Classic Bath Designs, Inc.

11544 Sheldon St., Sun Valley, CA 91352
818.767.1144 fax: 818.767.1278



Cust: Preston for Cole-II

PO# KITCH

Scale: As Noted

Approved _____


Job: FL-S_PreFIN/PG_perSample_IntEB:PreFIN

Size: A

Dr By: Brian

11/05/2020

K.2

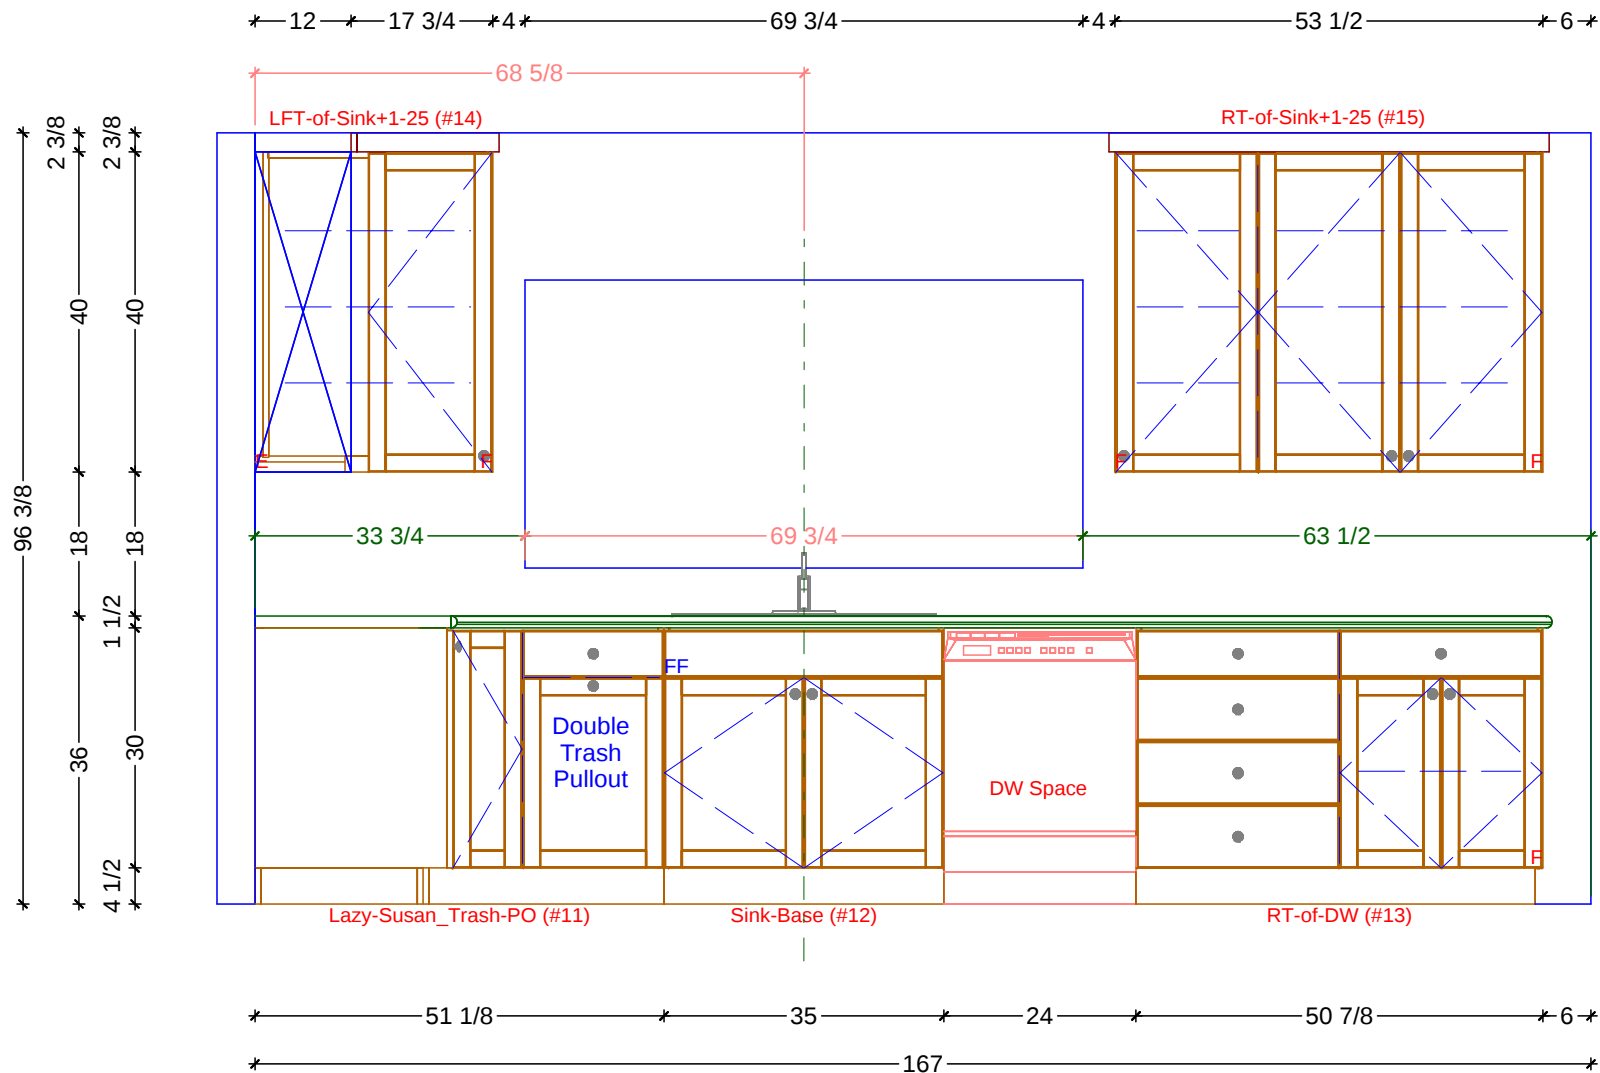

1

KITCHEN ELEVATION - SINK WALL

SCALE: 1/2" = 1' 0"

Classic Bath Designs, Inc.
11544 Sheldon St., Sun Valley, CA 91352
818.767.1144 fax: 818.767.1278



Cust: Preston for Cole-II

PO# KITCH

Scale: As Noted

Approved _____

Job: FL-S_PreFIN/PG_perSample_IntEB:PreFIN

Size: A

Dr By: Brian

11/05/2020

K.3



Classic Bath Designs, Inc.
 11544 Sheldon St., Sun Valley, CA 91352
 818.767.1144 fax: 818.767.1278



Cust: Preston for Cole-II

PO# KITCH

Scale: As Noted

Approved _____

Job: FL-S_PreFIN/PG_perSample_IntEB:PreFIN

Size: A

Dr By: Brian

11/05/2020

Rndr



Classic Bath Designs, Inc.
 11544 Sheldon St., Sun Valley, CA 91352
 818.767.1144 fax: 818.767.1278



Cust: Preston for Cole-II

PO# KITCH

Scale: As Noted

Approved _____

Job: FL-S_PreFIN/PG_perSample_IntEB:PreFIN

Size: A

Dr By: Brian

11/05/2020

Rndr