




KITCHEN CABINETRY FLOOR PLAN  
SCALE: 3/8" = 1' 0"

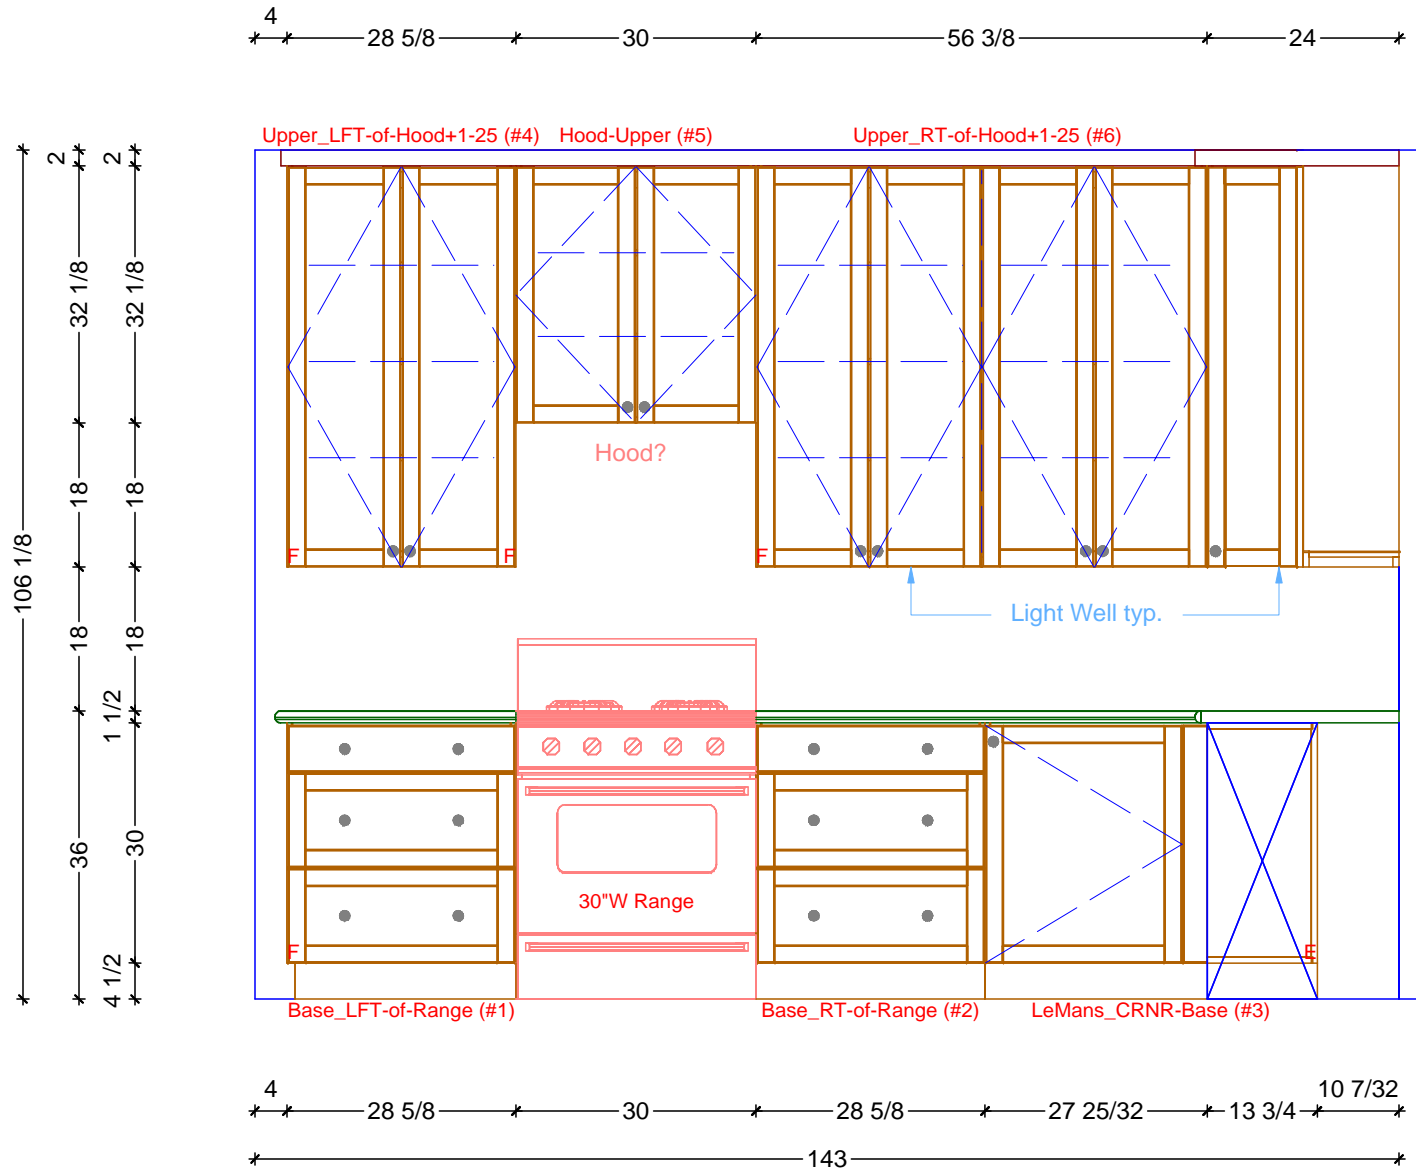

**1** KITCHEN ELEVATION - SOUTH  
 SCALE: 1/2" = 1' 0"

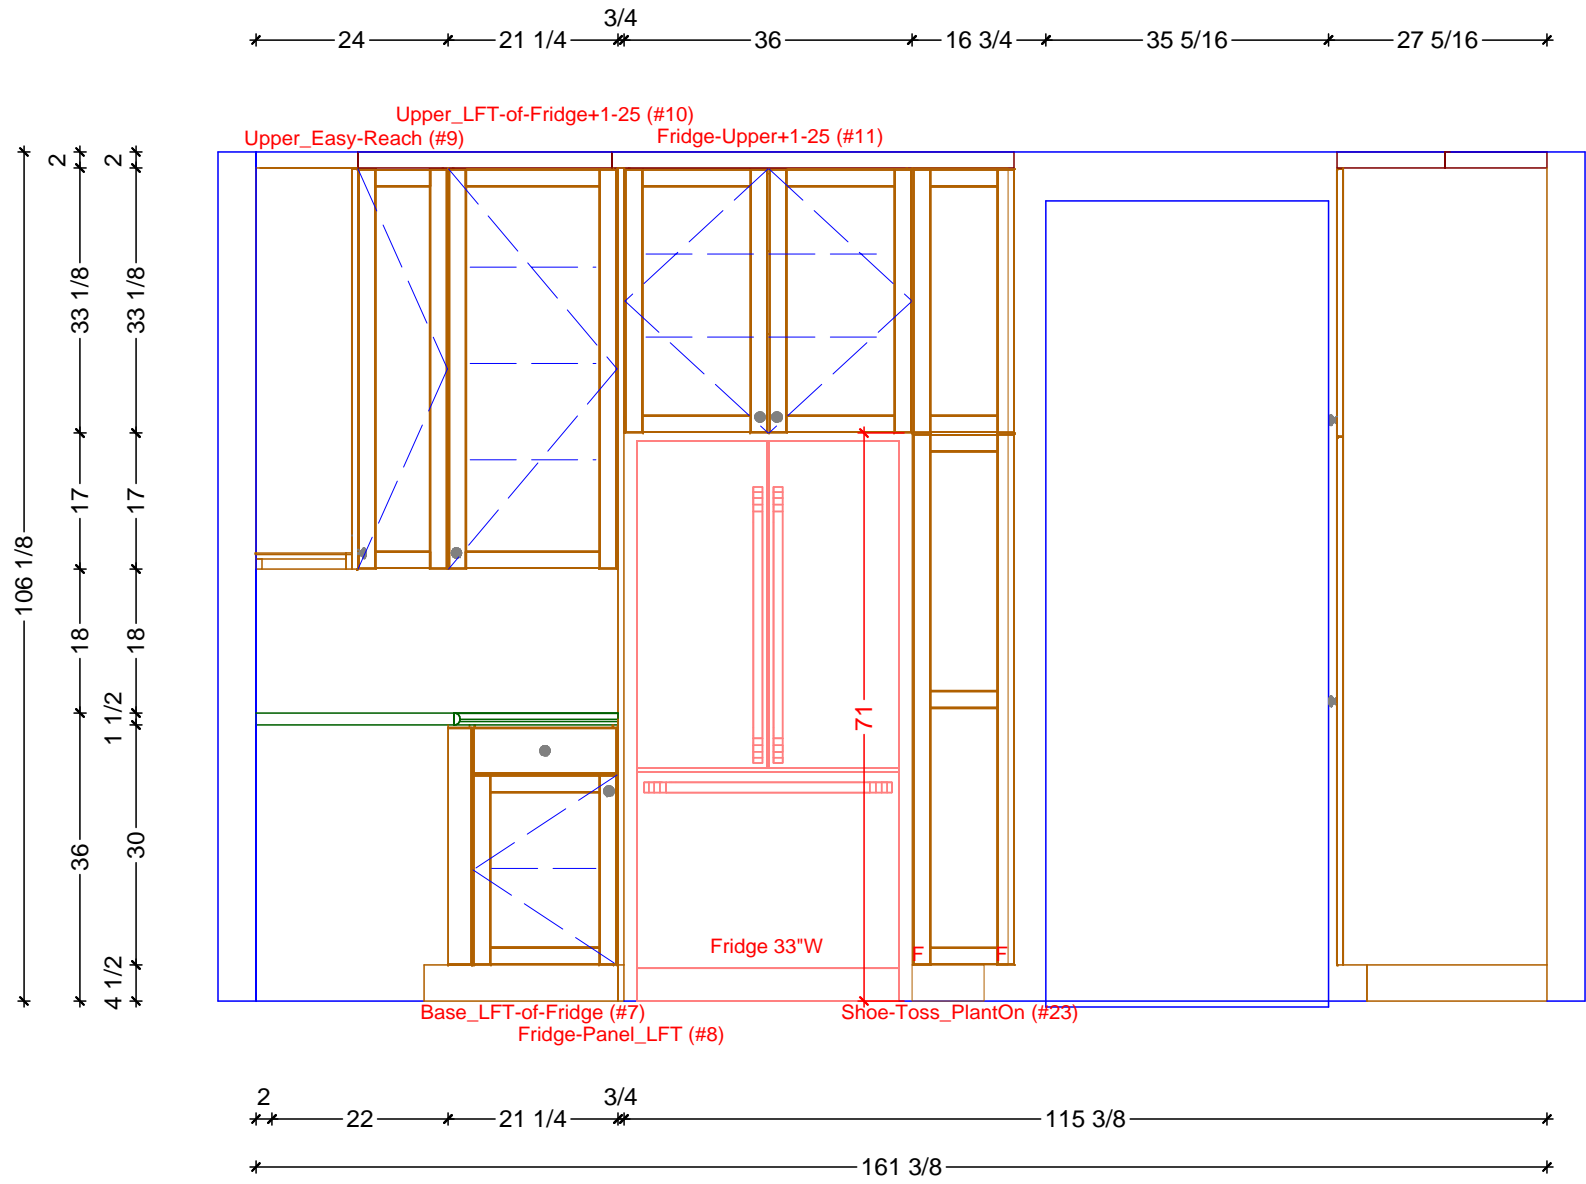


**1** KITCHEN ELEVATION - WEST  
 SCALE: 1/2" = 1' 0"

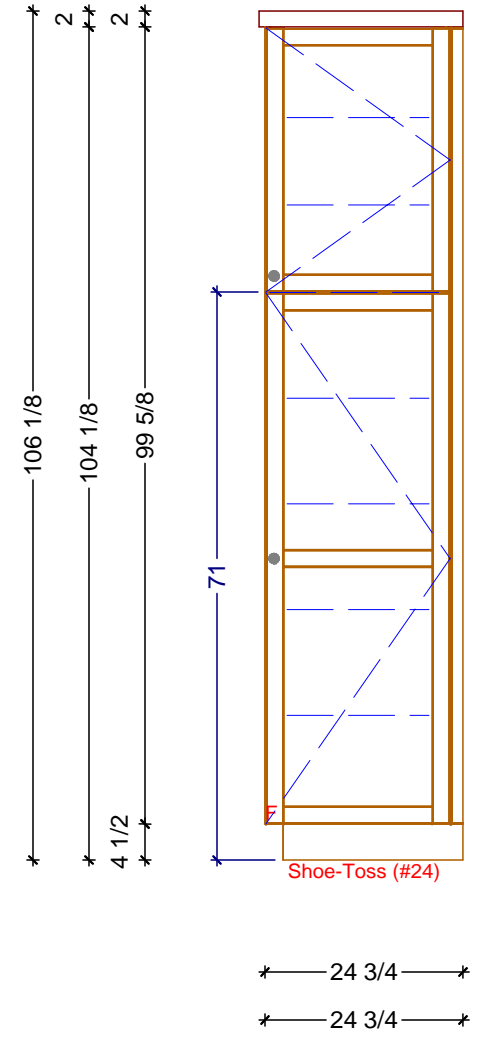


**2** RIGHT-OF-FRIDGE ELEVATION  
 SCALE: 1/2" = 1' 0"





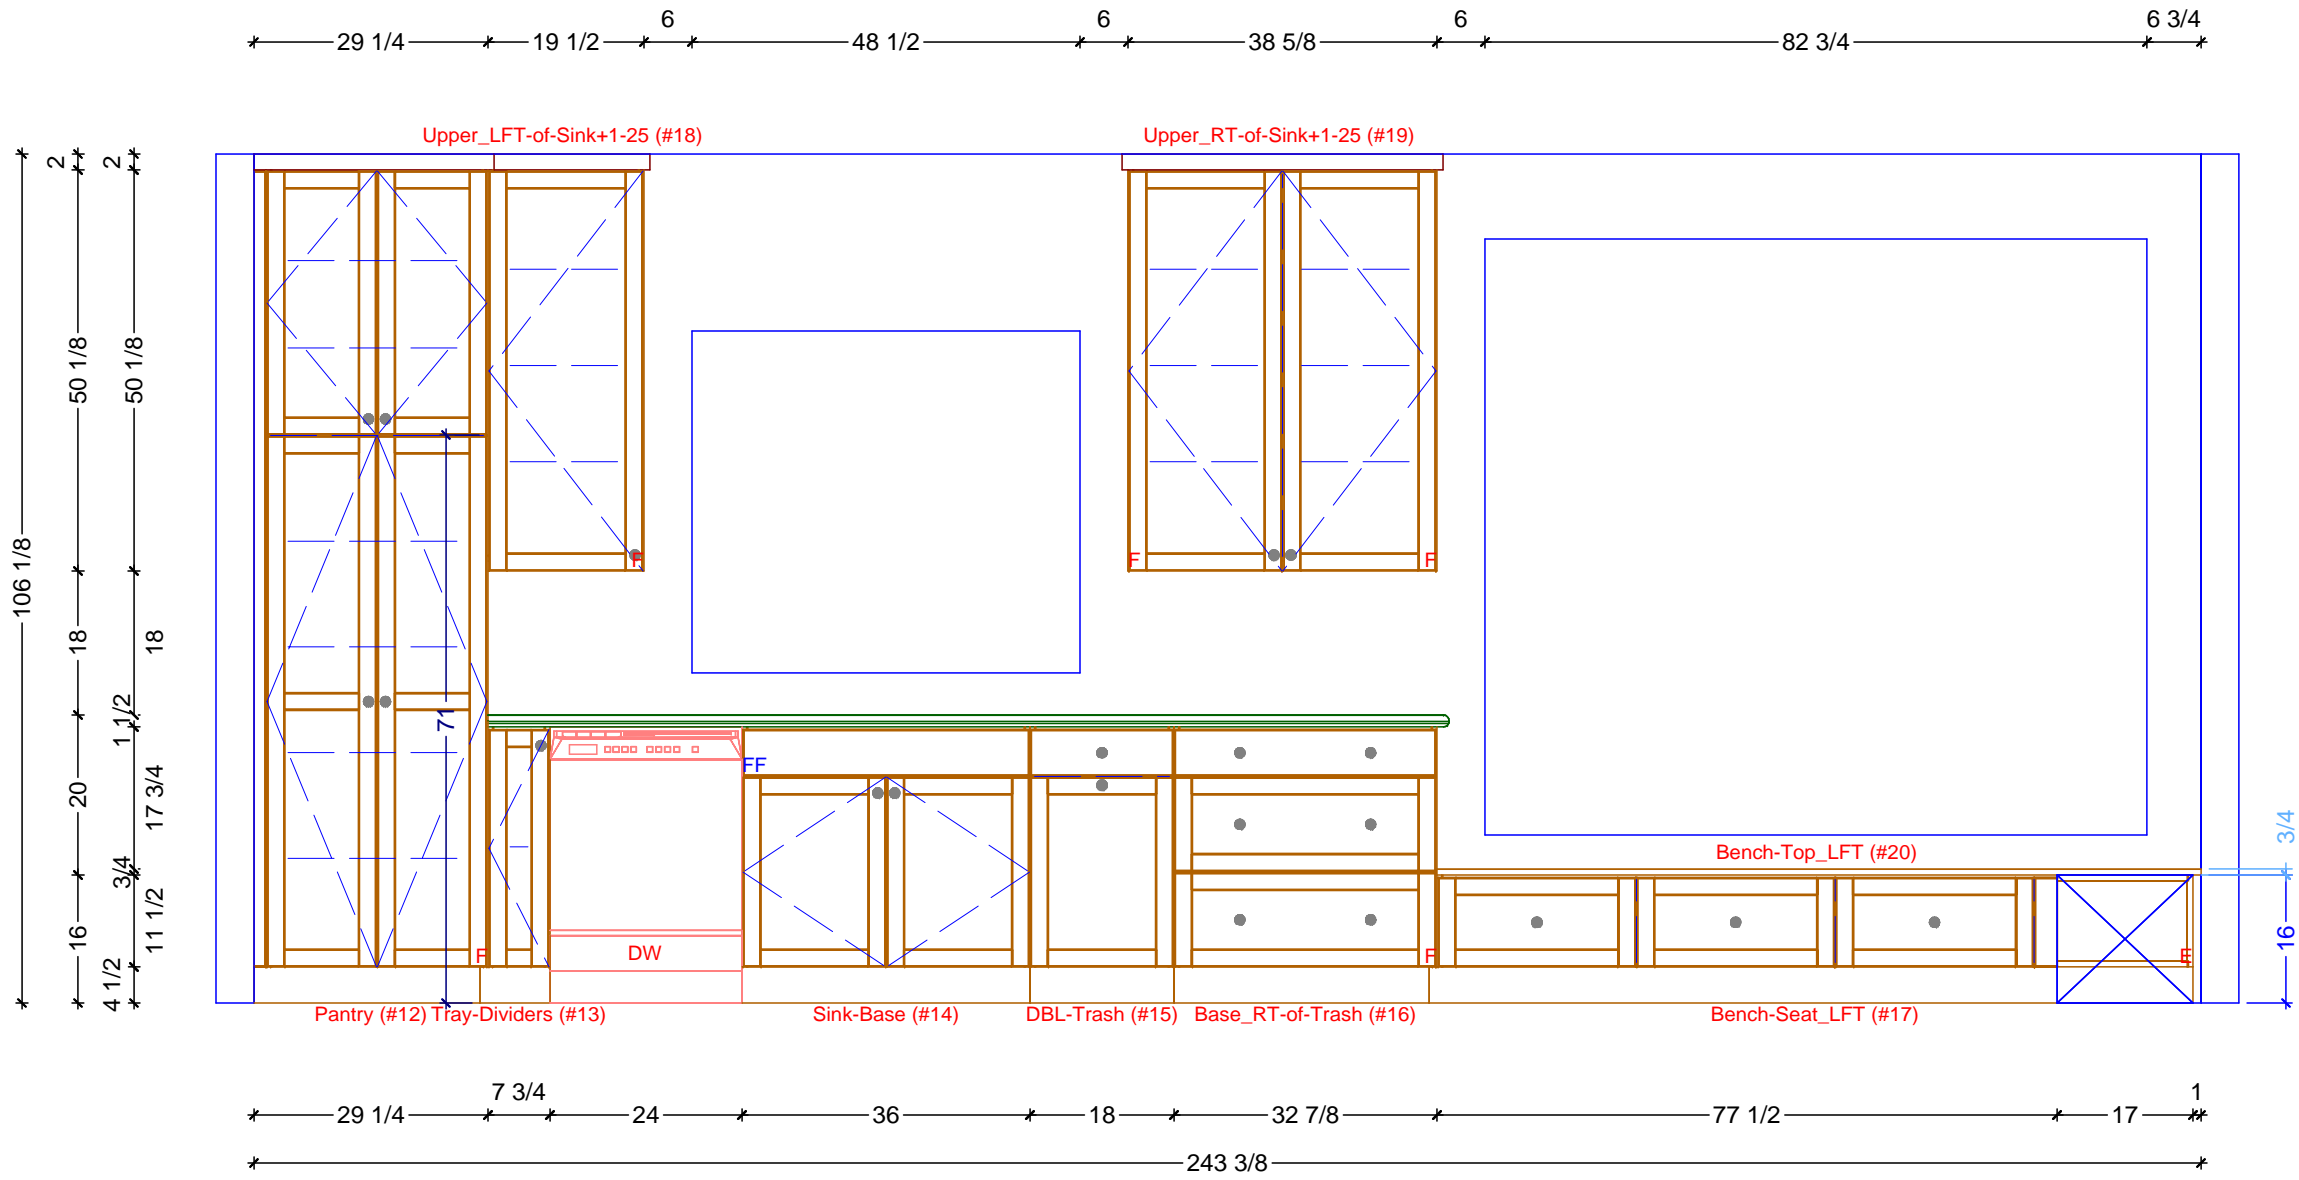


**1** KITCHEN ELEVATION - NORTH  
 SCALE: 1/2" = 1' 0"






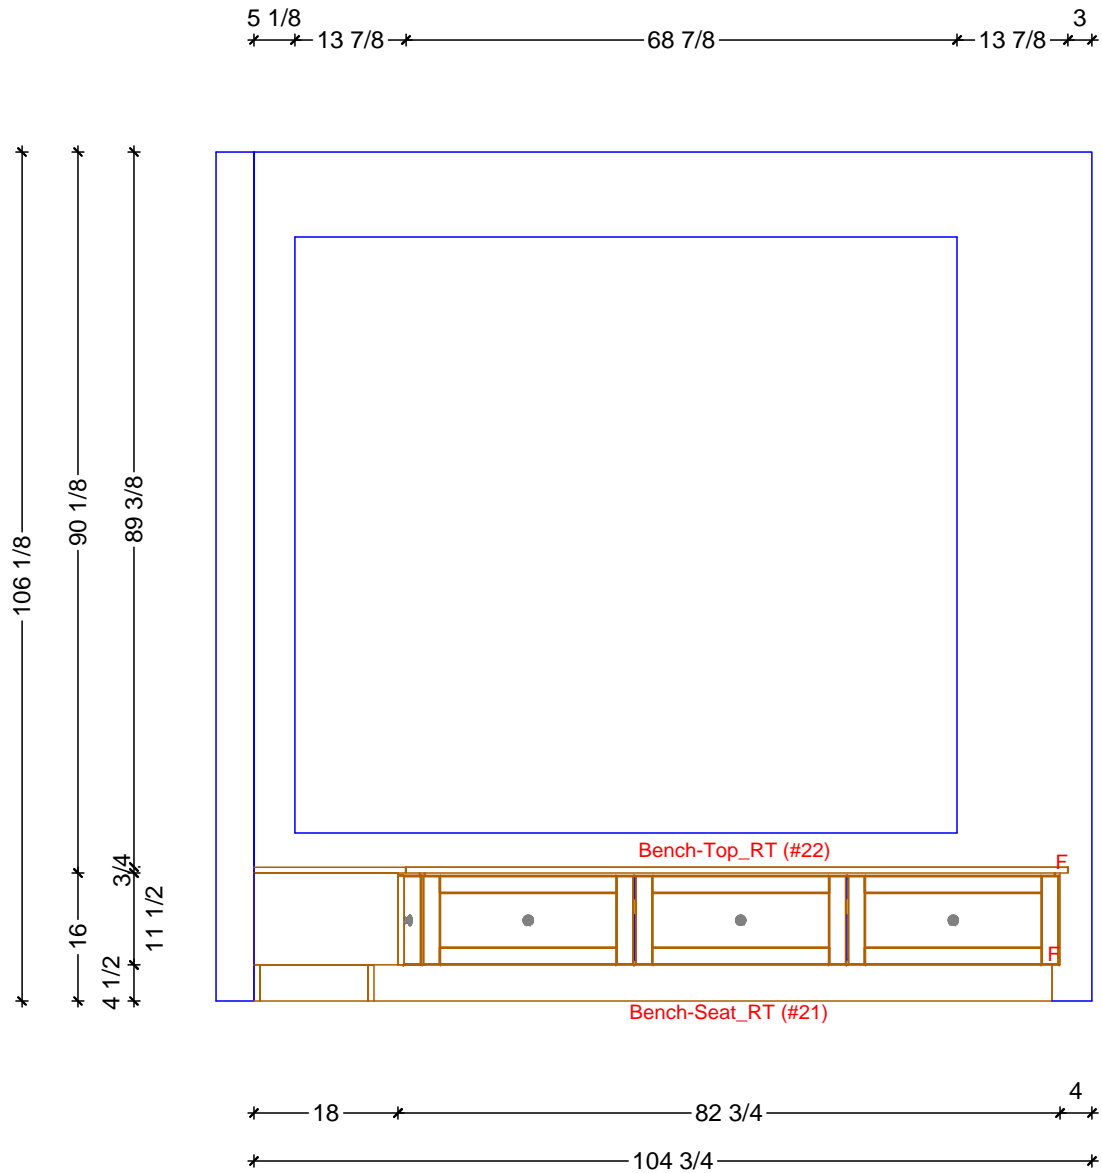

1 KITCHEN ELEVATION - EAST  
SCALE: 1/2" = 1' 0"

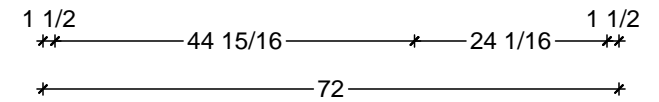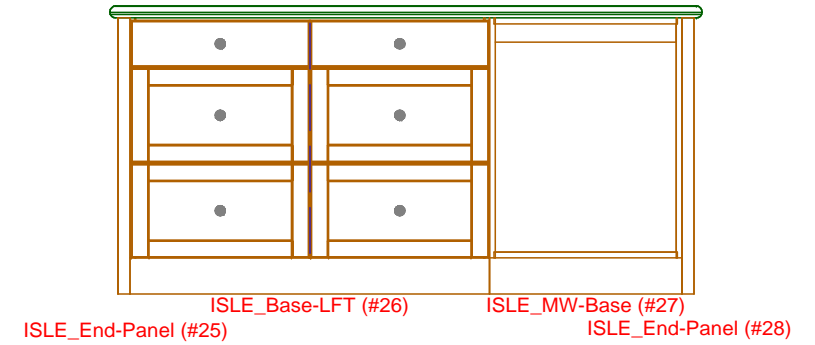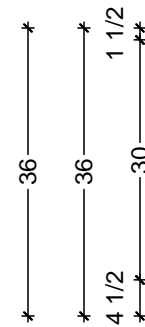

2 ISLE ELEVATION - FACING NORTH  
SCALE: 1/2" = 1' 0"

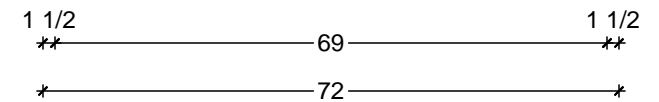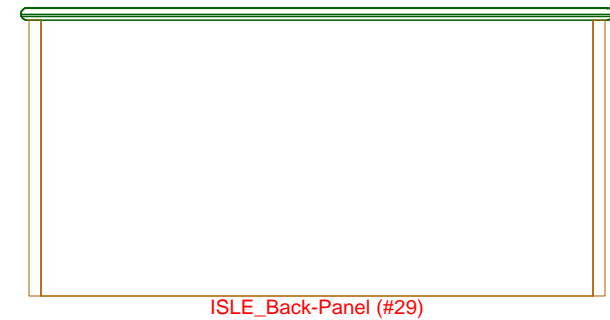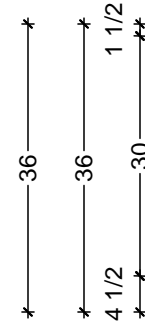

3 ISLE ELEVATION - FACING SOUTH  
SCALE: 1/2" = 1' 0"





**Classic Bath Designs, Inc.**  
 11544 Sheldon St., Sun Valley, CA 91352  
 818.767.1144 fax: 818.767.1278



Cust: Preston for Gemma

Approved \_\_\_\_\_

PO# DWELLING

Job: FL-S\_PreFIN/PG-Maple\_perSample\_IntEB:PreFIN

Scale: As Noted

Size: L

KITCHEN

Dr By: Brian

08/10/2018

Rndr





**Classic Bath Designs, Inc.**  
 11544 Sheldon St., Sun Valley, CA 91352  
 818.767.1144 fax: 818.767.1278



Cust: Preston for Gemma

Approved \_\_\_\_\_

PO# DWELLING

Job: FL-S\_PreFIN/PG-Maple\_perSample\_IntEB:PreFIN

Scale: As Noted

Size: L

KITCHEN

Dr By: Brian

08/10/2018

Rndr



**Classic Bath Designs, Inc.**  
 11544 Sheldon St., Sun Valley, CA 91352  
 818.767.1144 fax: 818.767.1278



Cust: Preston for Gemma

PO# DWELLING

Scale: As Noted

KITCHEN

Approved \_\_\_\_\_

Job: FL-S\_PreFIN/PG-Maple\_perSample\_IntEB:PreFIN

Size: L

Dr By: Brian

08/10/2018

Rndr





**Classic Bath Designs, Inc.**  
 11544 Sheldon St., Sun Valley, CA 91352  
 818.767.1144 fax: 818.767.1278



Cust: Preston for Gemma

PO# DWELLING

Scale: As Noted

KITCHEN

Approved \_\_\_\_\_

Job: FL-S\_PreFIN/PG-Maple\_perSample\_IntEB:PreFIN

Size: L

Dr By: Brian

08/10/2018

Rndr