




KITCHEN CABINETRY FLOOR PLAN
SCALE: 3/8" = 1' 0"

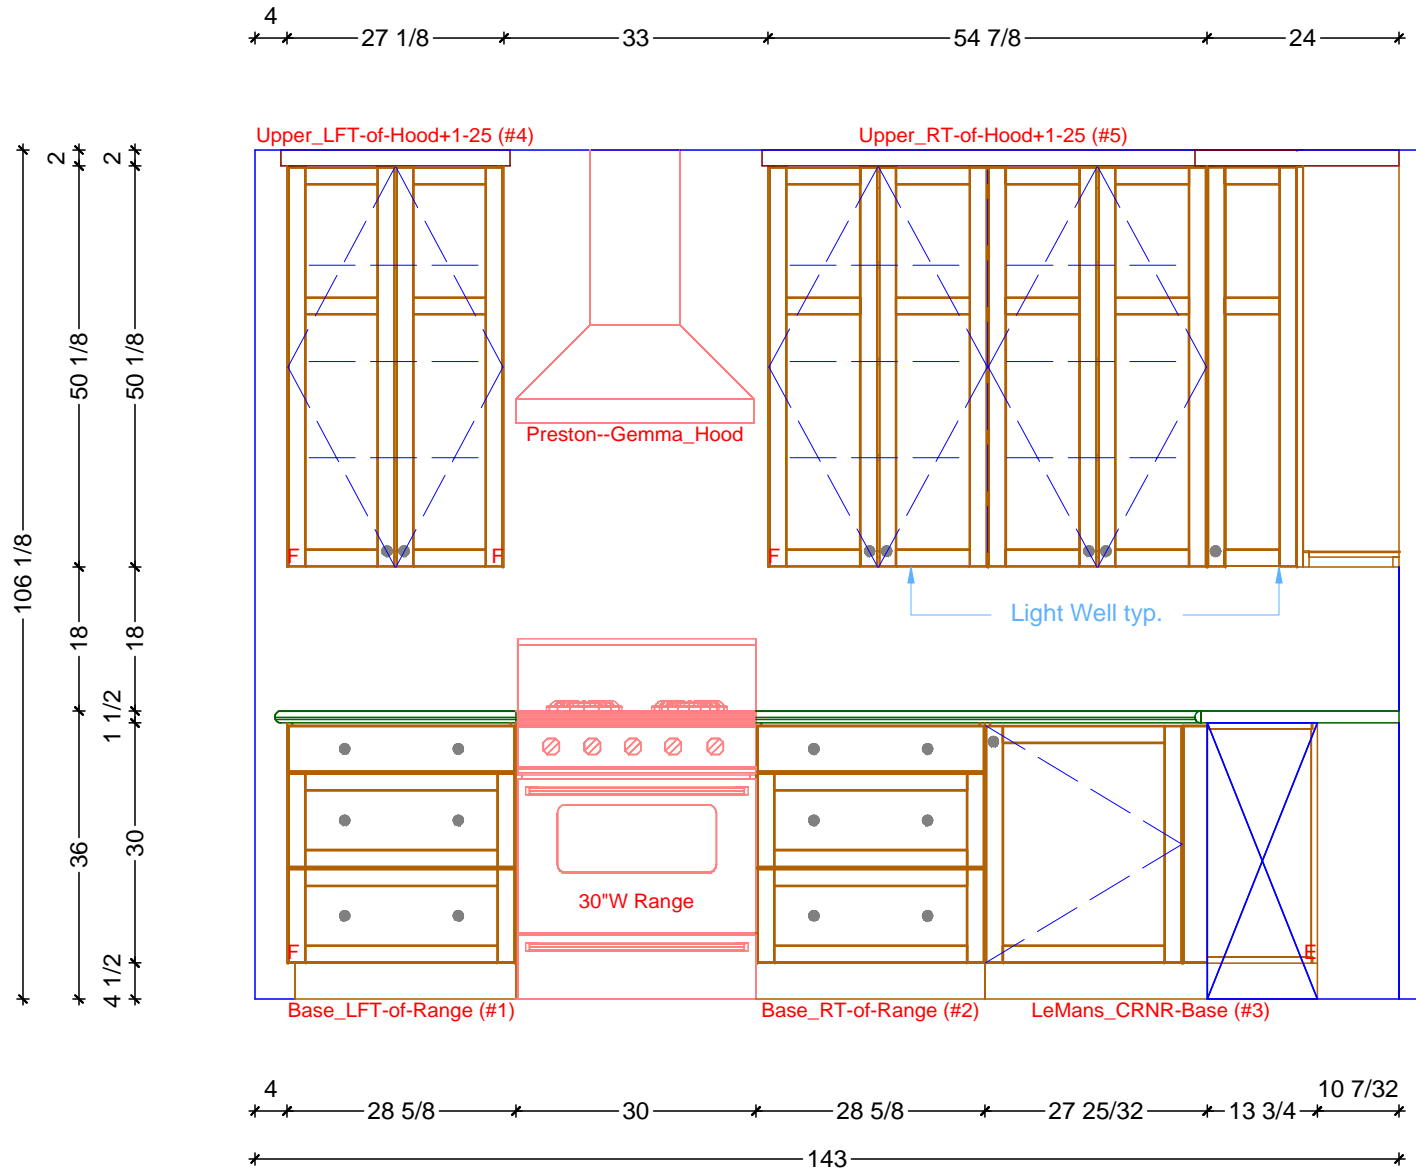

1 KITCHEN ELEVATION - SOUTH
 SCALE: 1/2" = 1' 0"

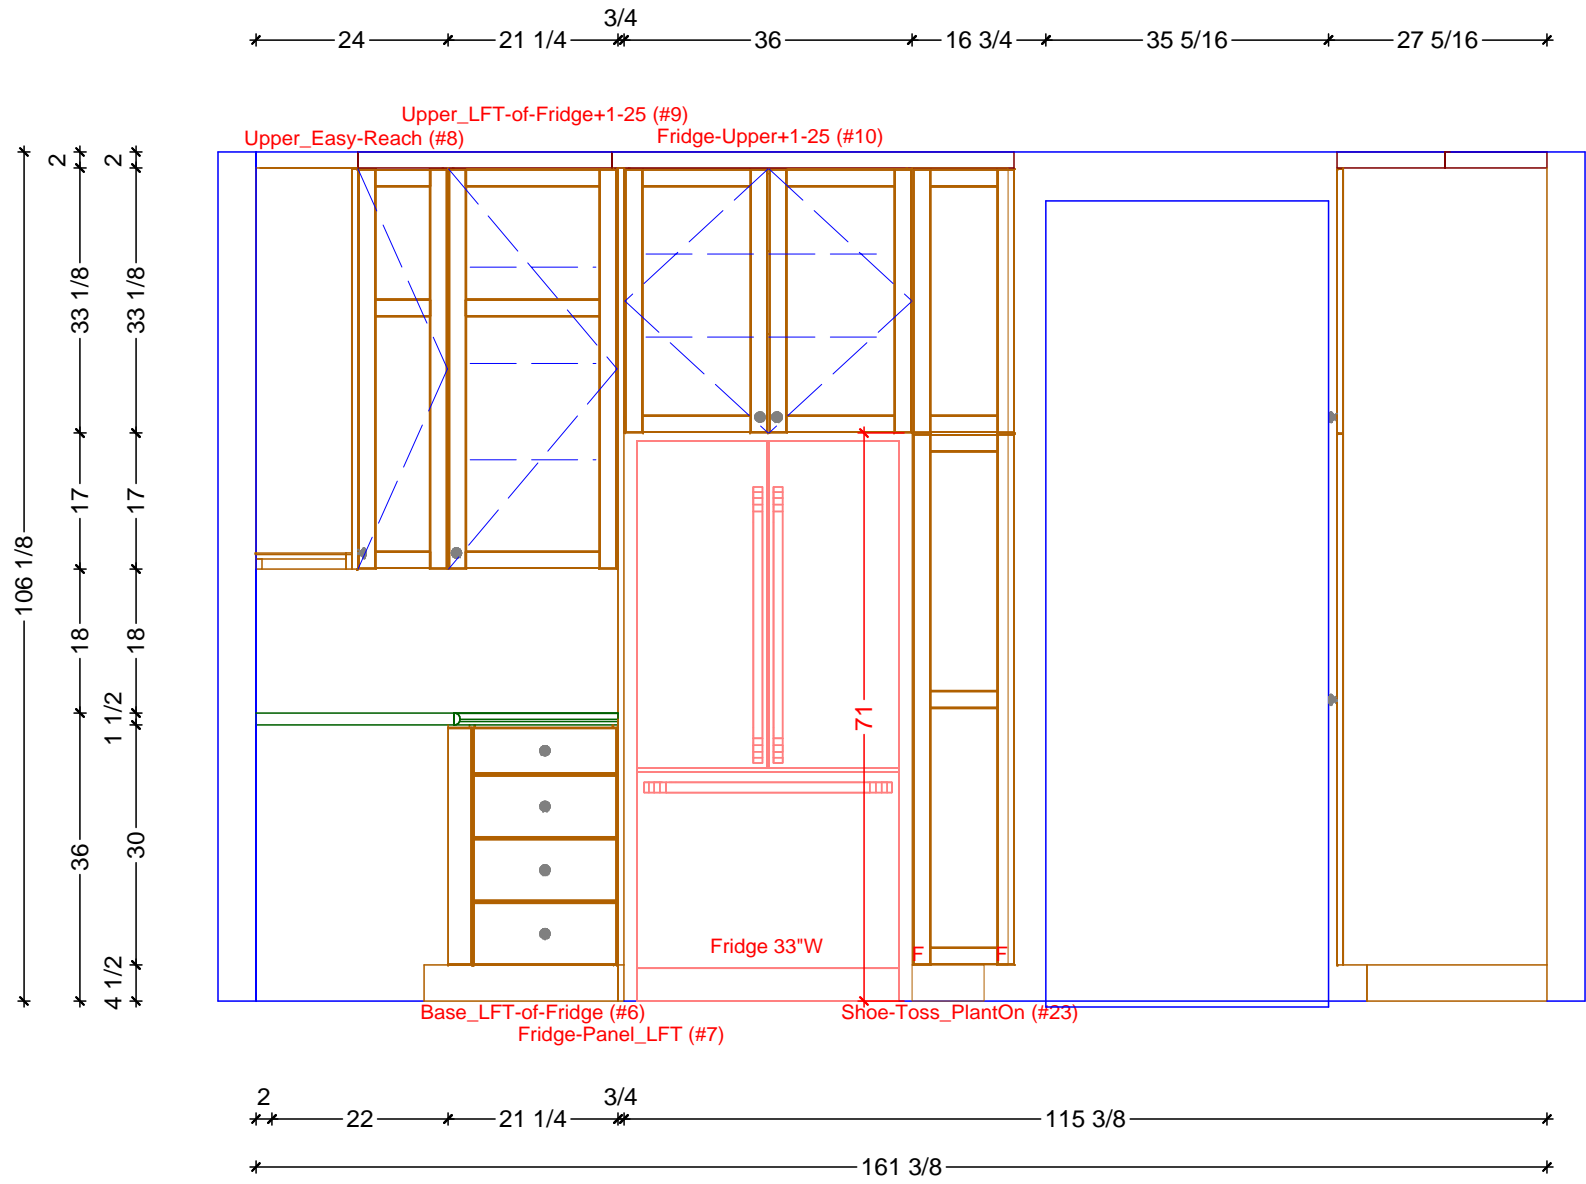


1 KITCHEN ELEVATION - WEST
SCALE: 1/2" = 1' 0"

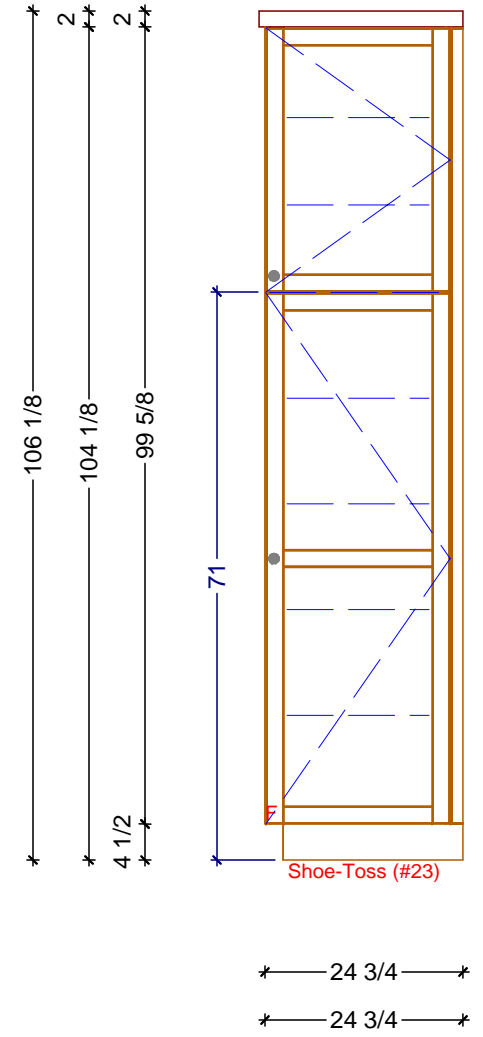

2 RIGHT-OF-FRIDGE ELEVATION
SCALE: 1/2" = 1' 0"



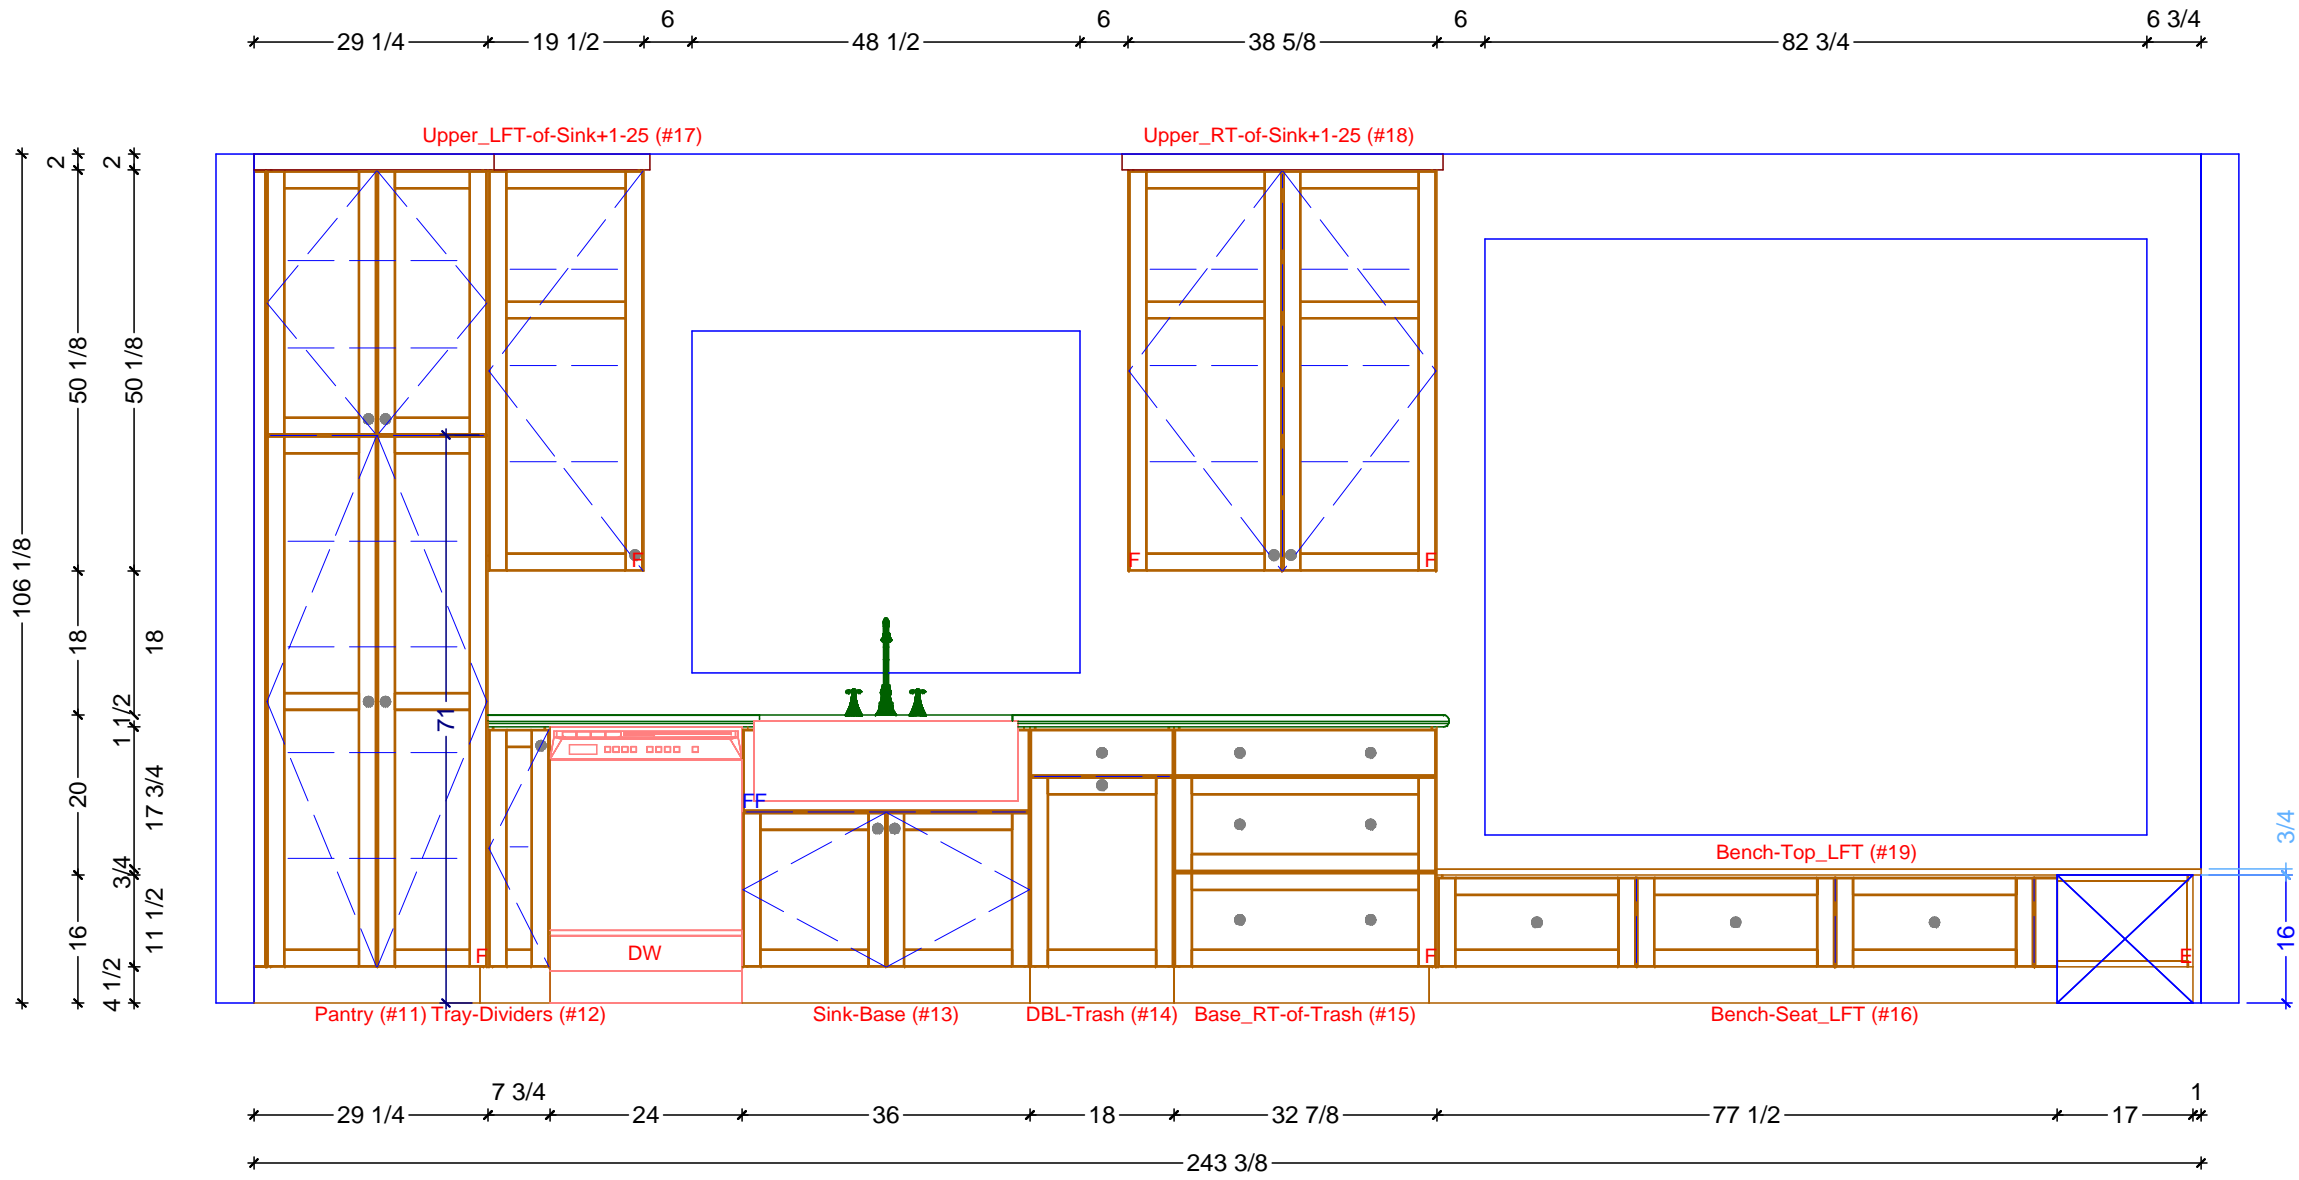

1 KITCHEN ELEVATION - NORTH
 SCALE: 1/2" = 1' 0"

Classic Bath Designs, Inc.
 11544 Sheldon St., Sun Valley, CA 91352
 818.767.1144 fax: 818.767.1278




Cust: Preston for Gemma
 Approved _____

PO# DWELLING
 Job: FL-S_PreFIN/PG-Maple_perSample_IntEB:PreFIN


Scale: As Noted
 Size: L

KITCHEN
 Dr By: Brian
 08/16/2018


K.3

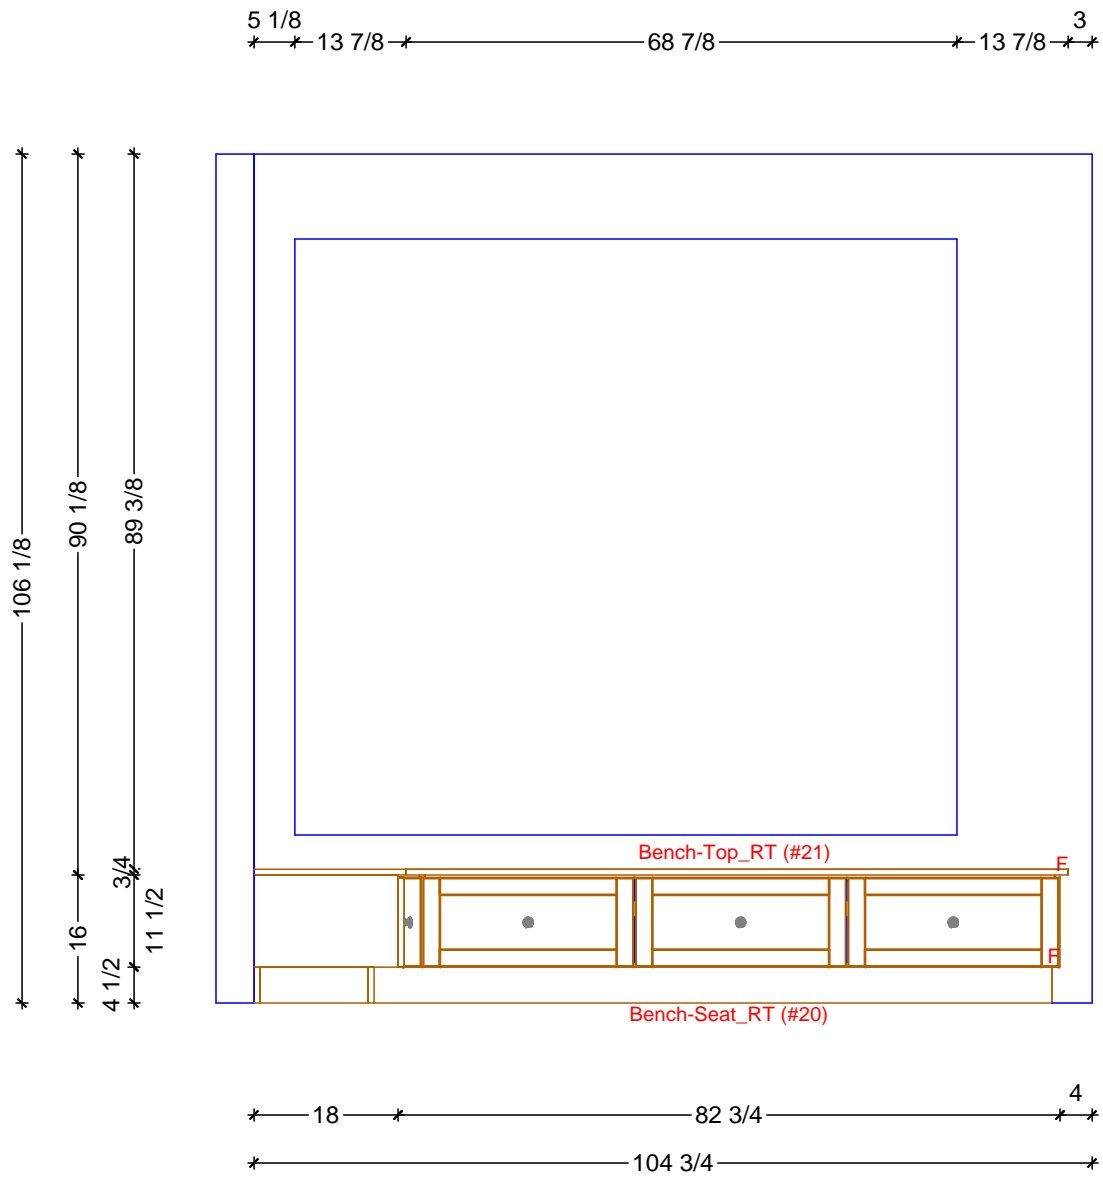

1 KITCHEN ELEVATION - EAST
SCALE: 1/2" = 1' 0"

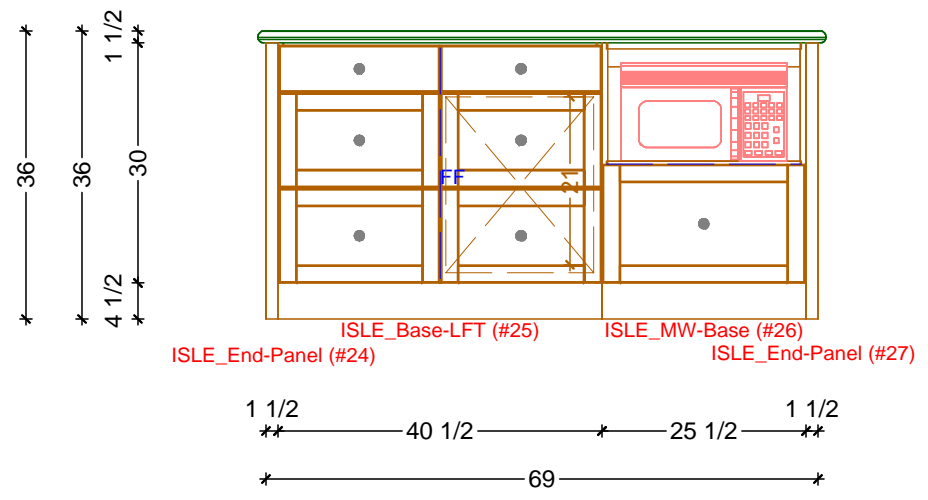

2 ISLE ELEVATION - FACING NORTH
SCALE: 1/2" = 1' 0"

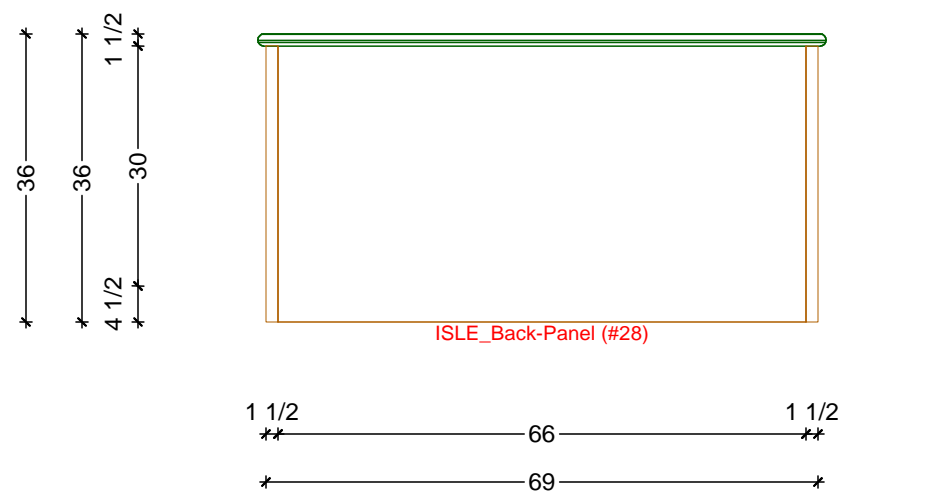

3 ISLE ELEVATION - FACING SOUTH
SCALE: 1/2" = 1' 0"



Classic Bath Designs, Inc.
 11544 Sheldon St., Sun Valley, CA 91352
 818.767.1144 fax: 818.767.1278



Cust: Preston for Gemma

Approved _____

PO# DWELLING

Job: FL-S_PreFIN/PG-Maple_perSample_IntEB:PreFIN

Scale: As Noted

Size: L

KITCHEN

Dr By: Brian

08/16/2018

Rndr



Classic Bath Designs, Inc.
 11544 Sheldon St., Sun Valley, CA 91352
 818.767.1144 fax: 818.767.1278



Cust: Preston for Gemma

Approved _____

PO# DWELLING

Job: FL-S_PreFIN/PG-Maple_perSample_IntEB:PreFIN

Scale: As Noted

Size: L

KITCHEN

Dr By: Brian

08/16/2018

Rndr



Classic Bath Designs, Inc.
 11544 Sheldon St., Sun Valley, CA 91352
 818.767.1144 fax: 818.767.1278



Cust: Preston for Gemma

PO# DWELLING

Scale: As Noted

KITCHEN

Approved _____

Job: FL-S_PreFIN/PG-Maple_perSample_IntEB:PreFIN

Size: L

Dr By: Brian

08/16/2018

Rndr



Classic Bath Designs, Inc.
 11544 Sheldon St., Sun Valley, CA 91352
 818.767.1144 fax: 818.767.1278



Cust: Preston for Gemma

PO# DWELLING

Scale: As Noted

KITCHEN

Approved _____

Job: FL-S_PreFIN/PG-Maple_perSample_IntEB:PreFIN

Size: L

Dr By: Brian

08/16/2018

Rndr