



KITCHEN CABINETRY FLOOR PLAN  
SCALE: 3/8" = 1' 0"




1 KITCHEN ELEVATION - SOUTH  
 SCALE: 1/2" = 1' 0"

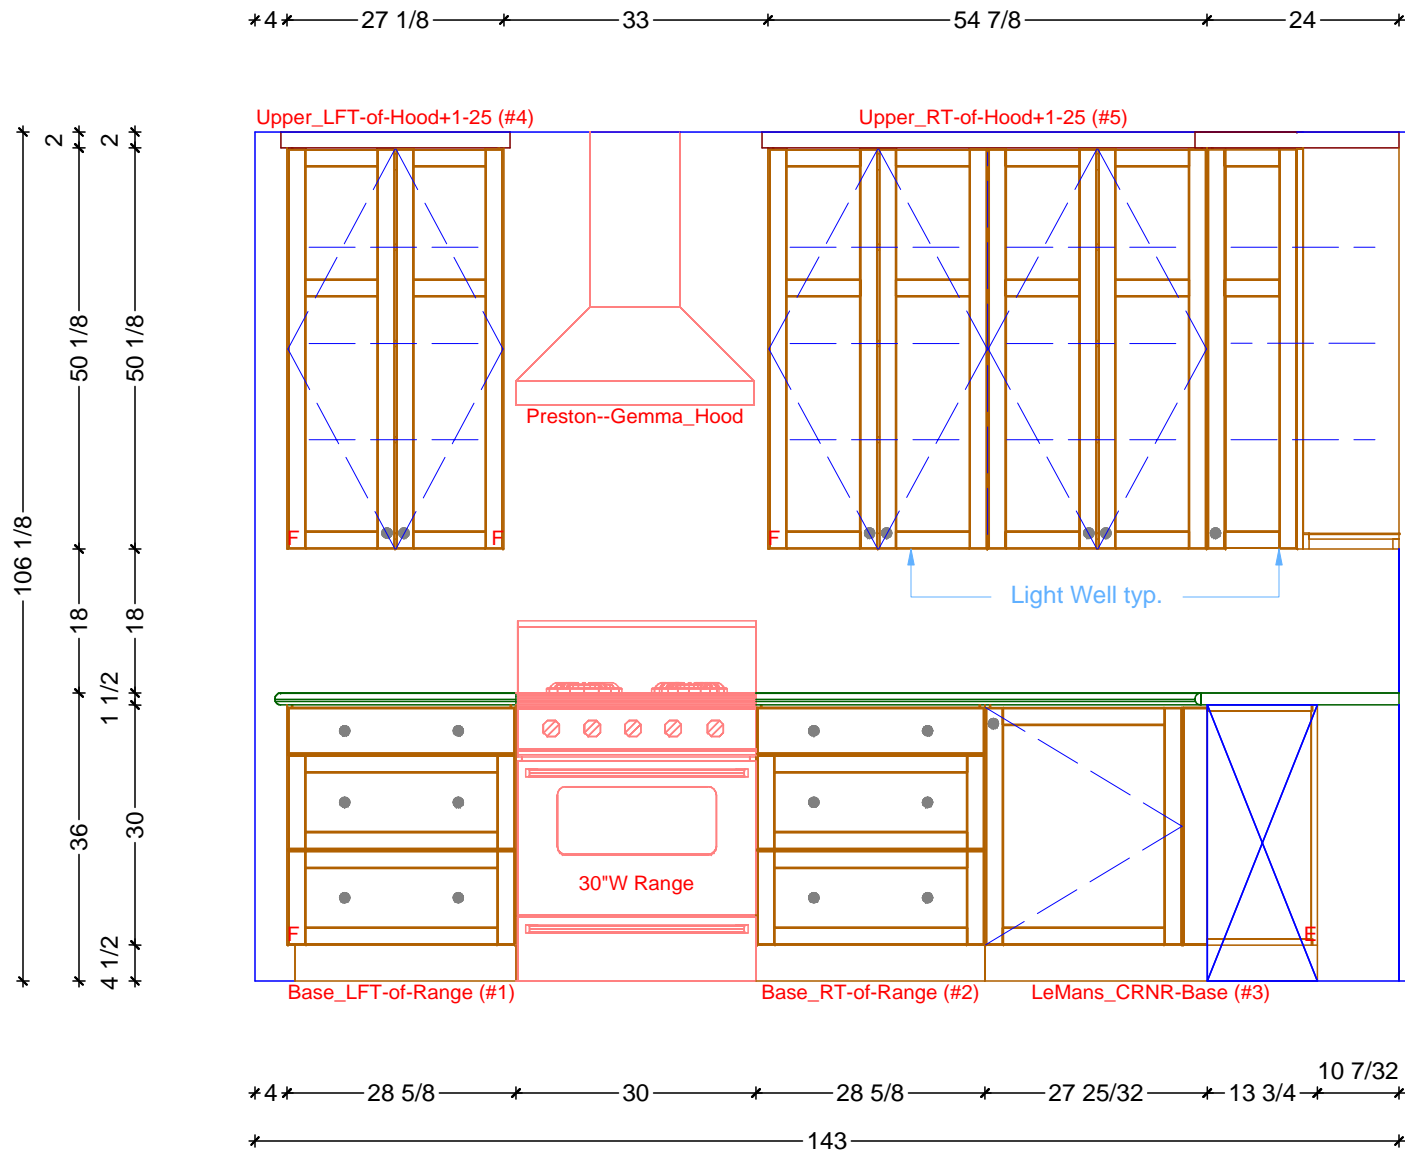

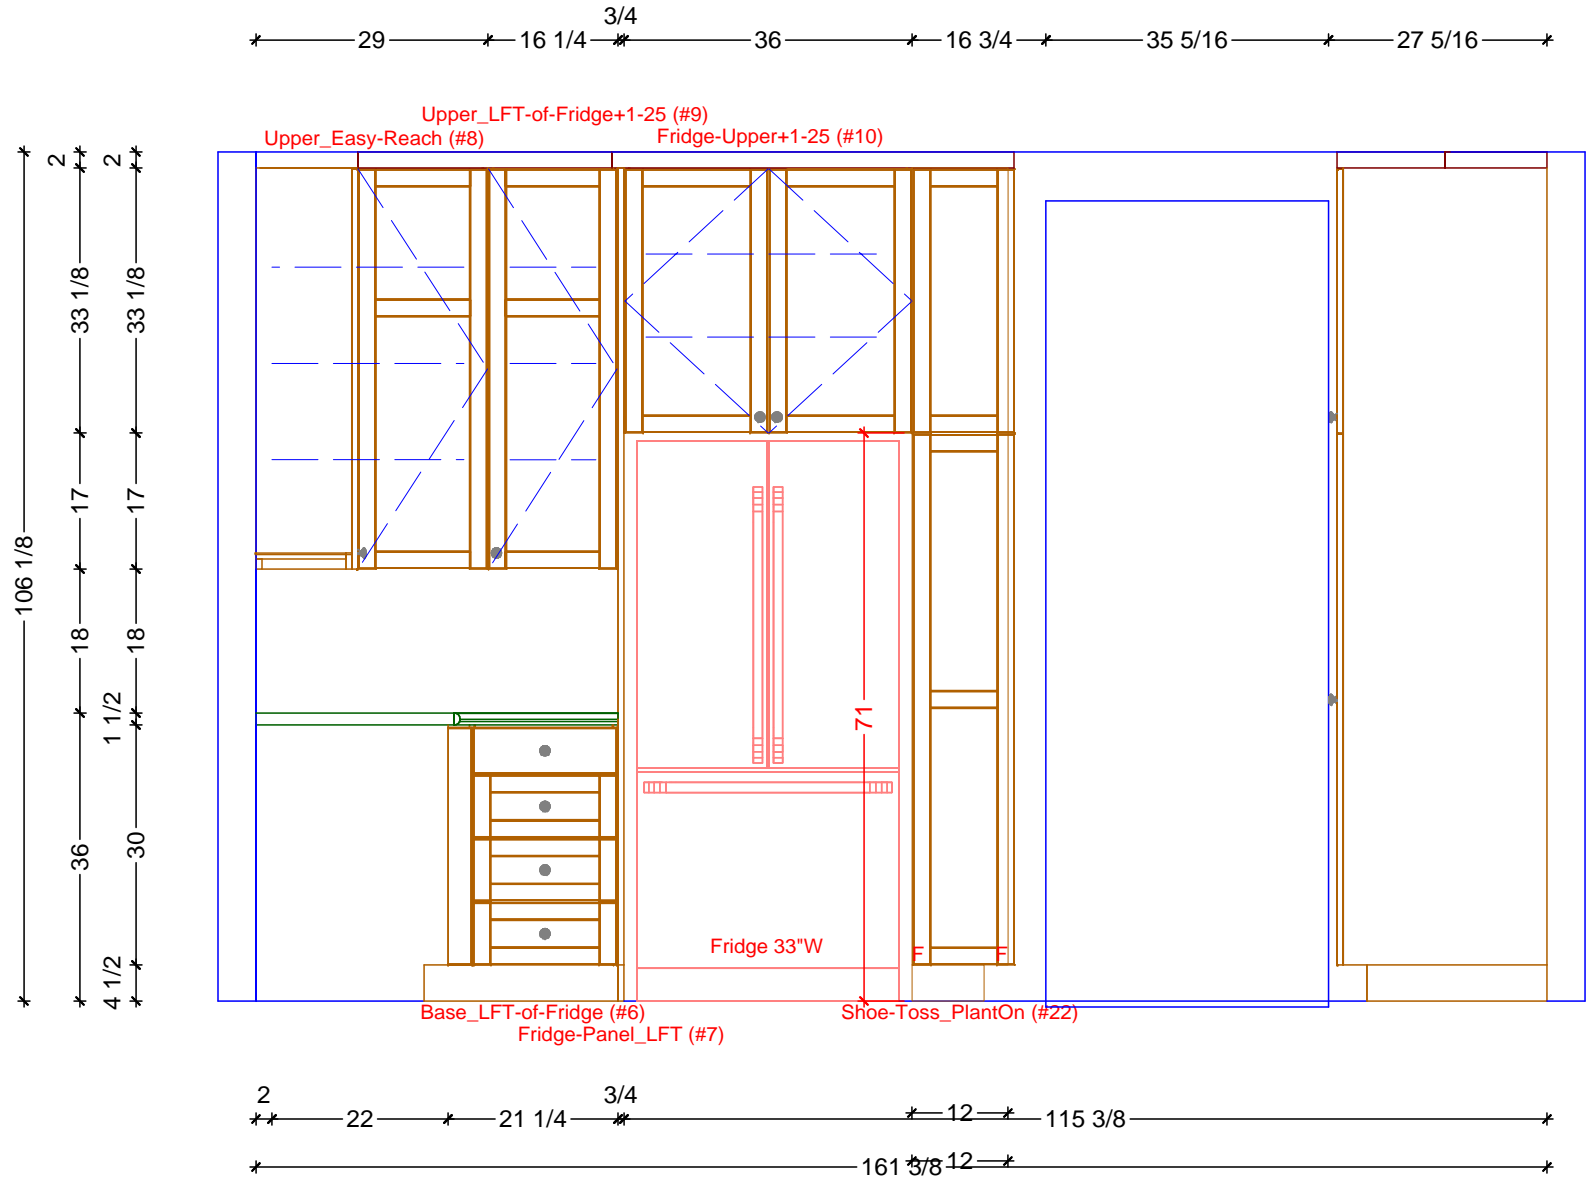


1 KITCHEN ELEVATION - WEST  
 SCALE: 1/2" = 1' 0"

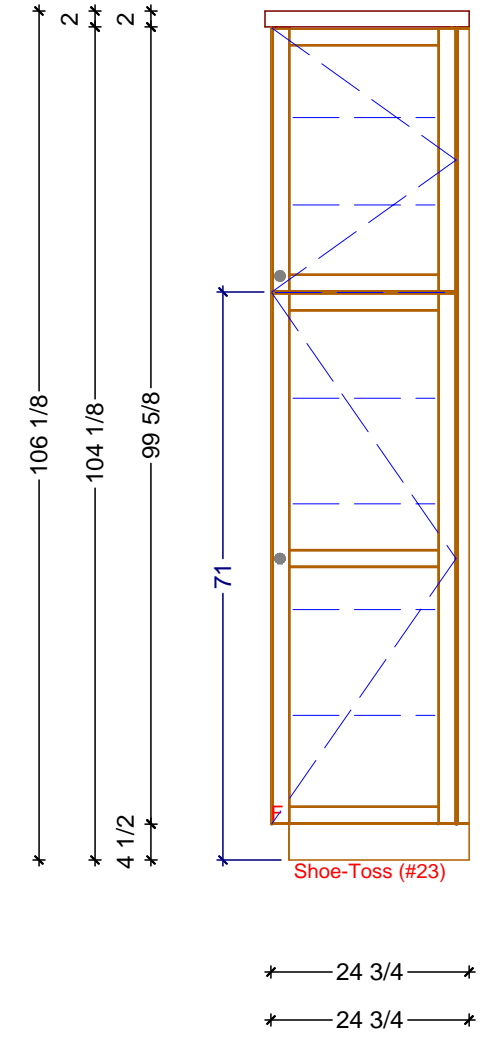


2 RIGHT-OF-FRIDGE ELEVATION  
 SCALE: 1/2" = 1' 0"




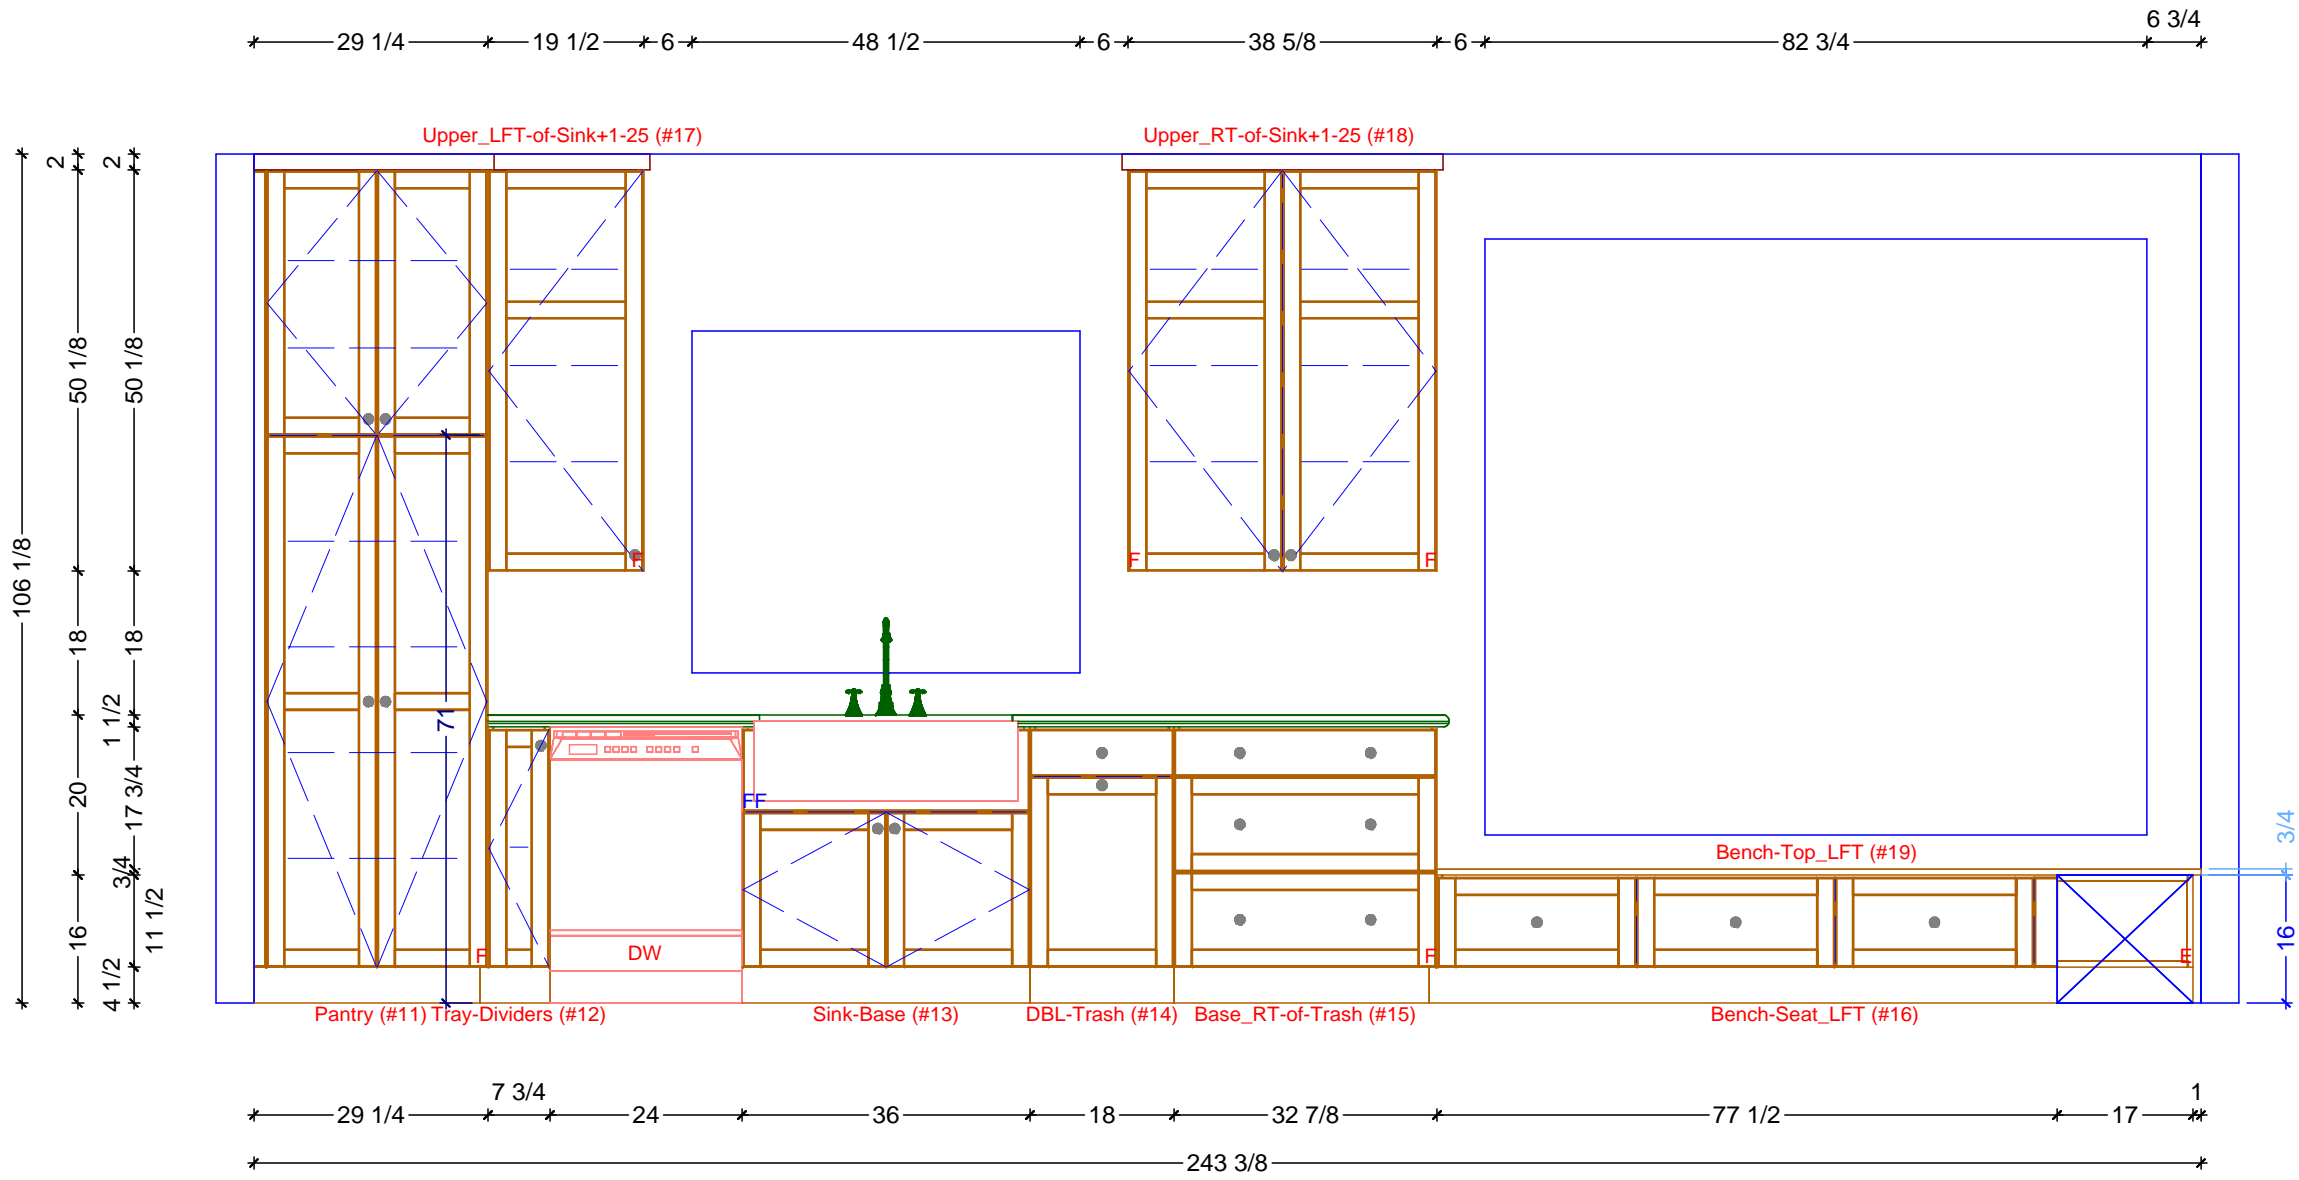


**1** KITCHEN ELEVATION - NORTH  
 SCALE: 1/2" = 1' 0"

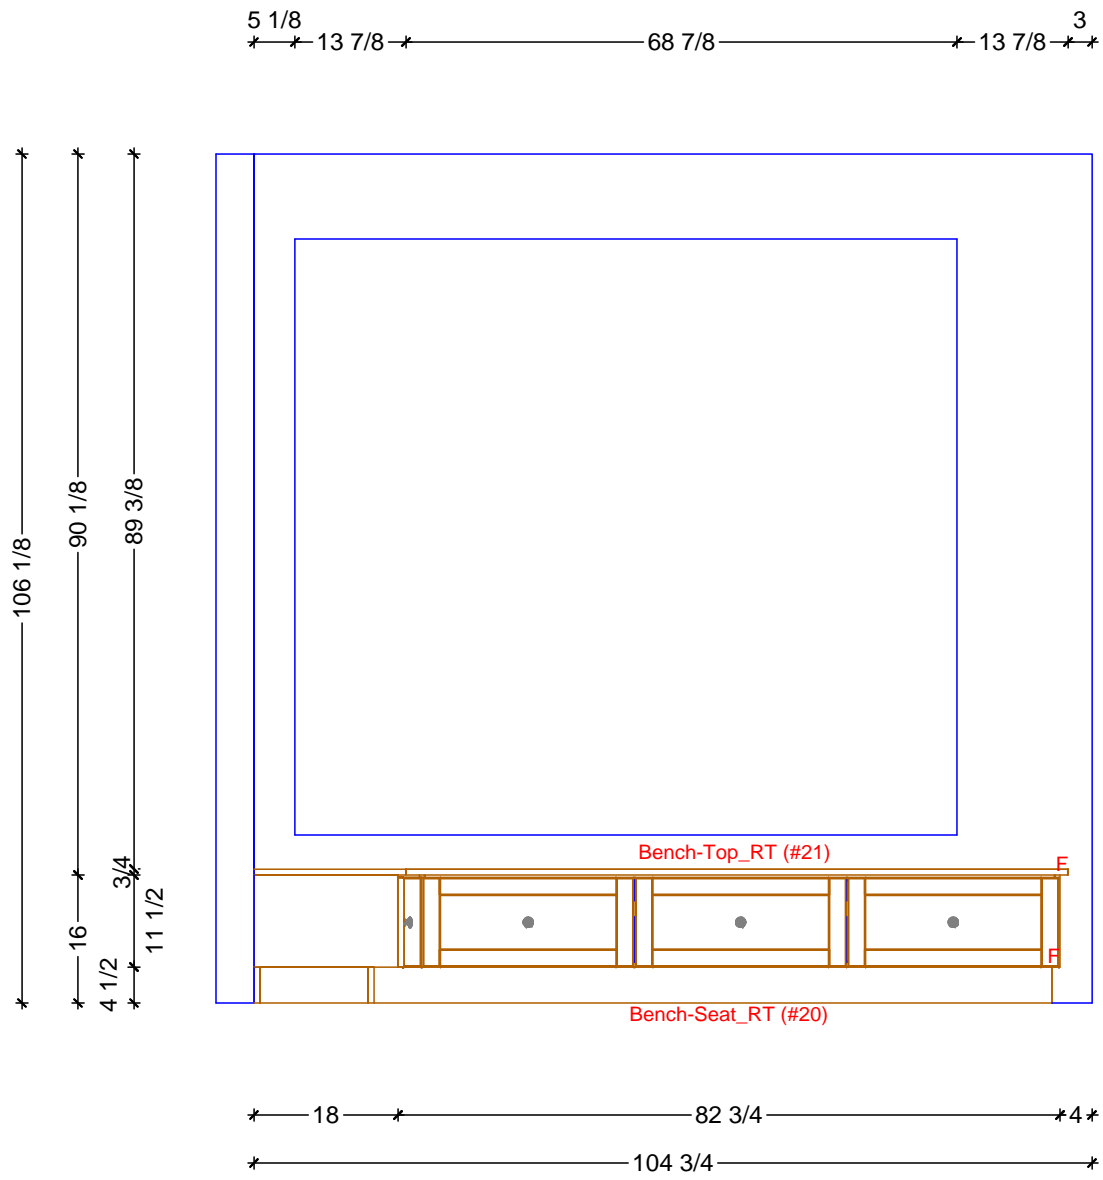

**1** KITCHEN ELEVATION - EAST  
SCALE: 1/2" = 1' 0"

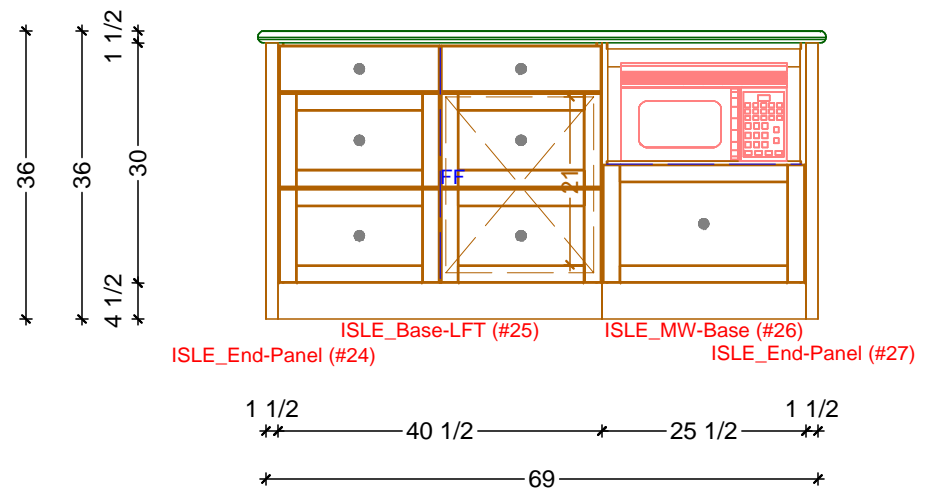

**2** ISLE ELEVATION - FACING NORTH  
SCALE: 1/2" = 1' 0"

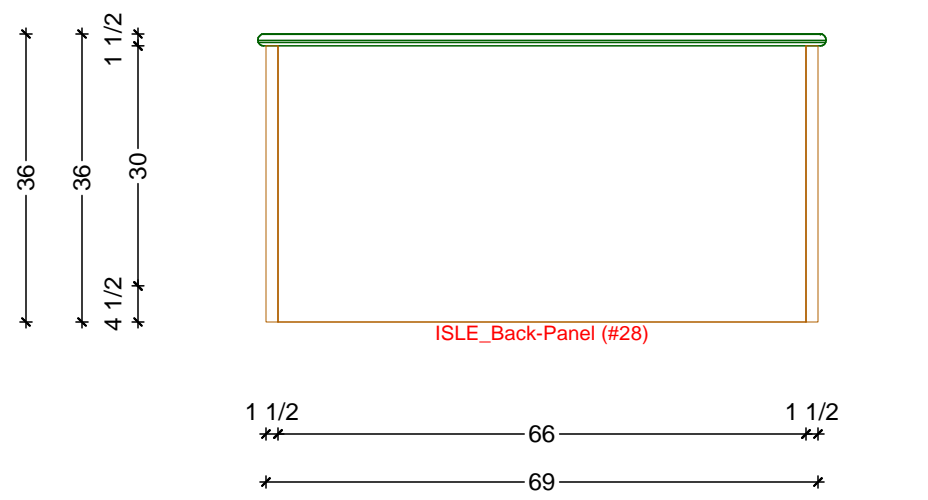

**3** ISLE ELEVATION - FACING SOUTH  
SCALE: 1/2" = 1' 0"



**Classic Bath Designs, Inc.**  
 11544 Sheldon St., Sun Valley, CA 91352  
 818.767.1144 fax: 818.767.1278



Cust: Preston for Gemma

Approved \_\_\_\_\_

PO# DWELLING

Job: FL-S\_PreFIN/PG-Maple\_perSample\_IntEB:PreFIN

Scale: As Noted

Size: L

KITCHEN

Dr By: Brian

08/21/2018

Rndr





**Classic Bath Designs, Inc.**  
 11544 Sheldon St., Sun Valley, CA 91352  
 818.767.1144 fax: 818.767.1278



Cust: Preston for Gemma

Approved \_\_\_\_\_

PO# DWELLING

Job: FL-S\_PreFIN/PG-Maple\_perSample\_IntEB:PreFIN

Scale: As Noted

Size: L

KITCHEN

Dr By: Brian

08/21/2018

Rndr



**Classic Bath Designs, Inc.**  
 11544 Sheldon St., Sun Valley, CA 91352  
 818.767.1144 fax: 818.767.1278



Cust: Preston for Gemma

PO# DWELLING

Scale: As Noted

KITCHEN

Approved \_\_\_\_\_

Job: FL-S\_PreFIN/PG-Maple\_perSample\_IntEB:PreFIN

**Size: L**

Dr By: Brian

08/21/2018

**Rndr**





**Classic Bath Designs, Inc.**  
 11544 Sheldon St., Sun Valley, CA 91352  
 818.767.1144 fax: 818.767.1278



Cust: Preston for Gemma

PO# DWELLING

Scale: As Noted

KITCHEN

Approved \_\_\_\_\_

Job: FL-S\_PreFIN/PG-Maple\_perSample\_IntEB:PreFIN

**Size: L**

Dr By: Brian

08/21/2018

**Rndr**