 **KITCHEN CABINETRY FLOOR PLAN**
SCALE: 3/8" = 1' 0"

Classic Bath Designs, Inc.
11544 Sheldon St., Sun Valley, CA 91352
818.767.1144 fax: 818.767.1278

Cust: Preston for Roy

PO# SingFamDwell

Scale: As Noted

KITCHEN

Approved _____


Job: FL-S_PreFIN/Select-Alder:perSample_IntEB:PreFIN

Size: A


Dr By: Brian

03/23/2021

K.0

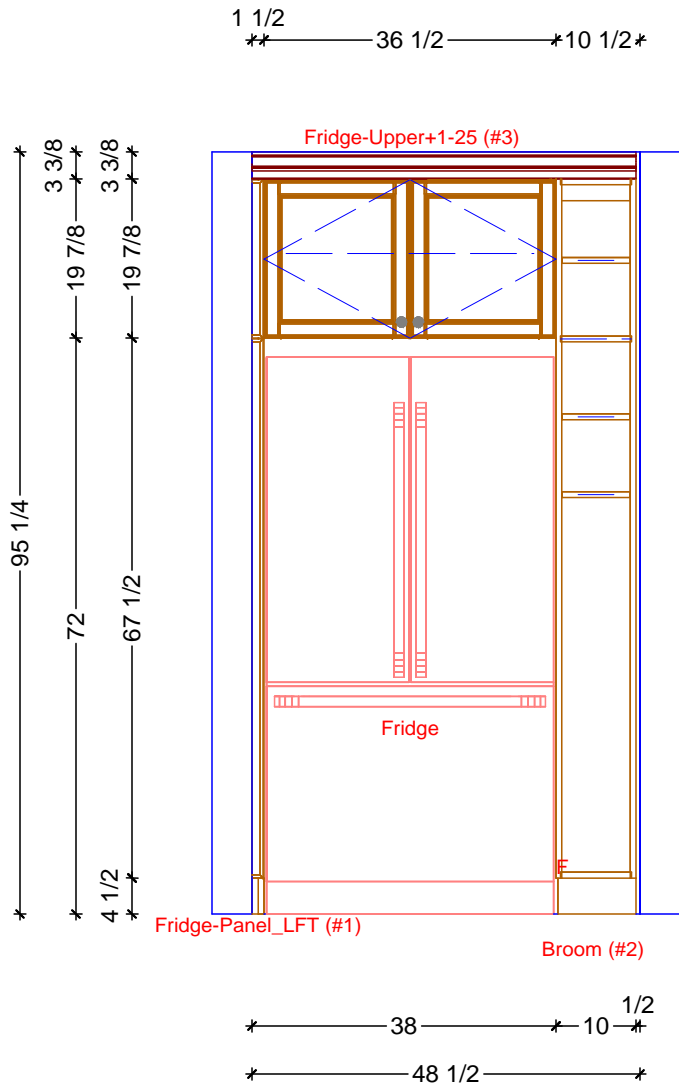

1 KITCHEN ELEVATION - FRIDGE SECTION
SCALE: 3/8" = 1' 0"


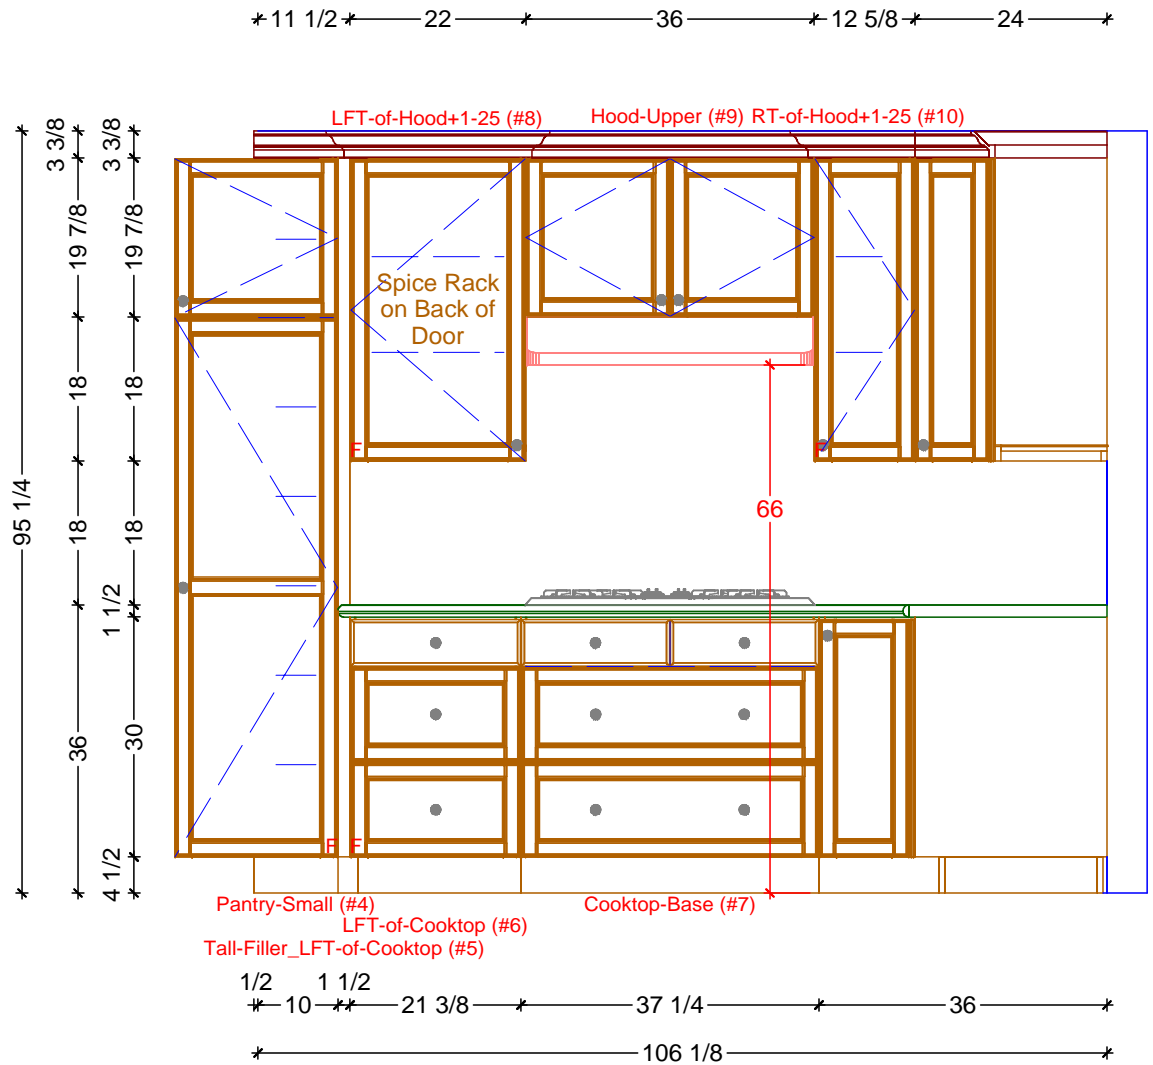


2 KITCHEN ELEVATION - COOKTOP SECTION
SCALE: 3/8" = 1' 0"

Classic Bath Designs, Inc.
11544 Sheldon St., Sun Valley, CA 91352
818.767.1144 fax: 818.767.1278



Cust: Preston for Roy	PO# SingFamDwell	Scale: As Noted	KITCHEN	K.1
Approved _____	Job: FL-S_PreFIN/Select-Alder:perSample_IntEB:PreFIN	Size: A	Dr By: Brian 03/23/2021	

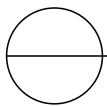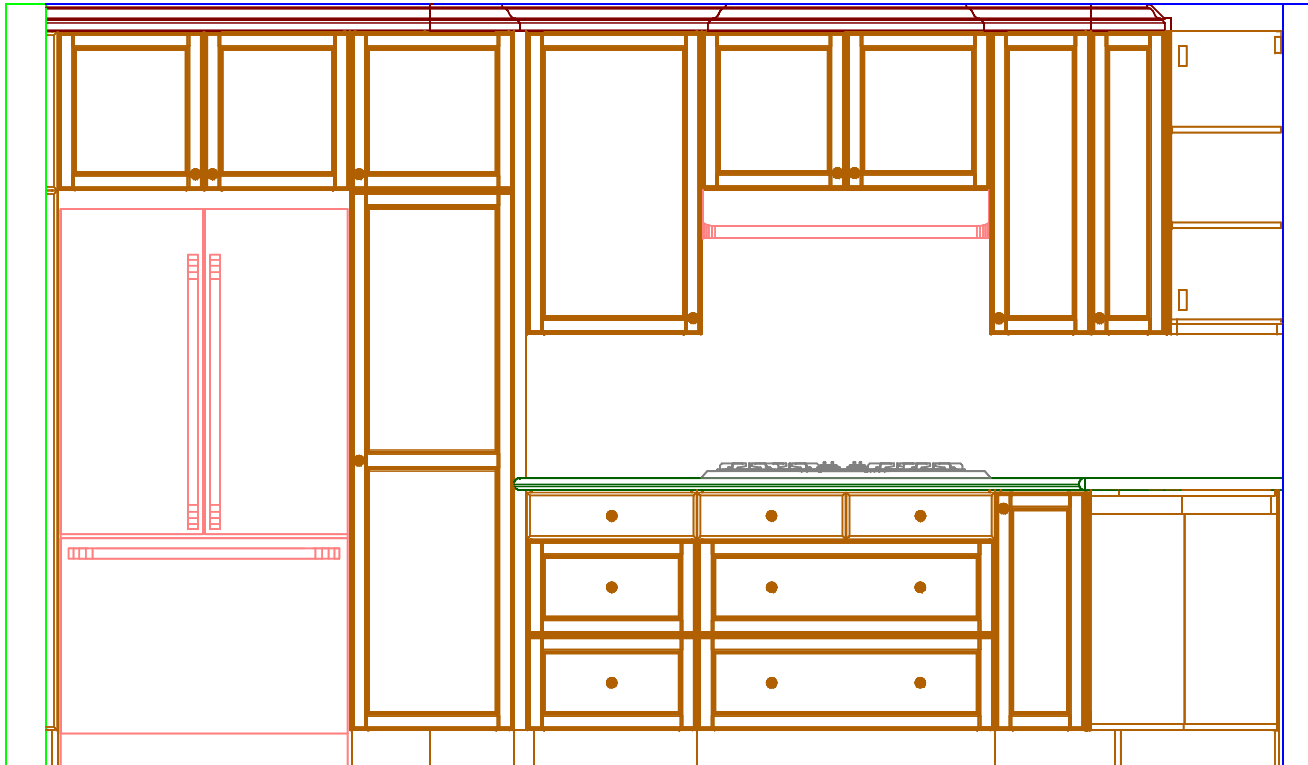

KITCHEN ELEVATION - FRIDGE AND COOKTOP SECTIONS SHOWN JOINED

SCALE: 3/8" = 1' 0"

Classic Bath Designs, Inc.
 11544 Sheldon St., Sun Valley, CA 91352
 818.767.1144 fax: 818.767.1278



Cust: Preston for Roy

PO# SingFamDwell

Scale: As Noted

KITCHEN

Approved _____


Job: FL-S_PreFIN/Select-Alder:perSample_IntEB:PreFIN

Size: A

Dr By: Brian

03/23/2021

Assm

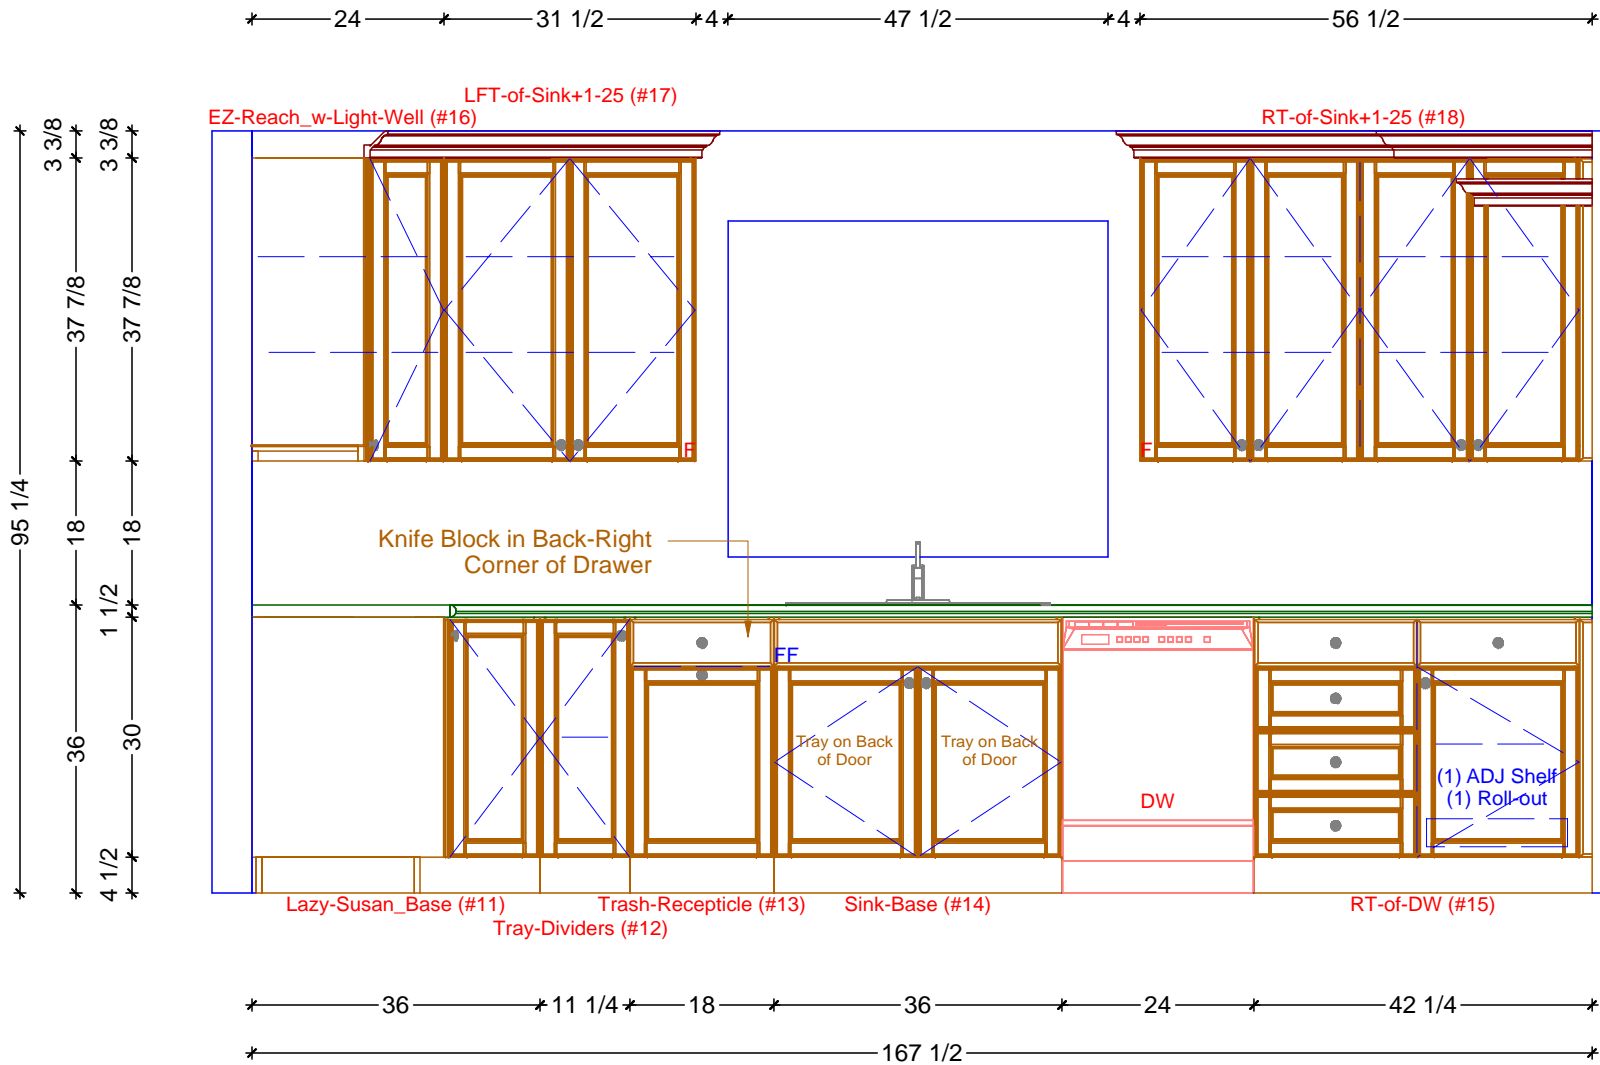


1 KITCHEN ELEVATION - SINK SECTION
 SCALE: 3/8" = 1' 0"

Classic Bath Designs, Inc.
 11544 Sheldon St., Sun Valley, CA 91352
 818.767.1144 fax: 818.767.1278



Cust: Preston for Roy	PO# SingFamDwell	Scale: As Noted	KITCHEN	K.2
Approved _____	Job: FL-S_PreFIN/Select-Alder;perSample_IntEB:PreFIN	Size: A	Dr By: Brian 03/23/2021	

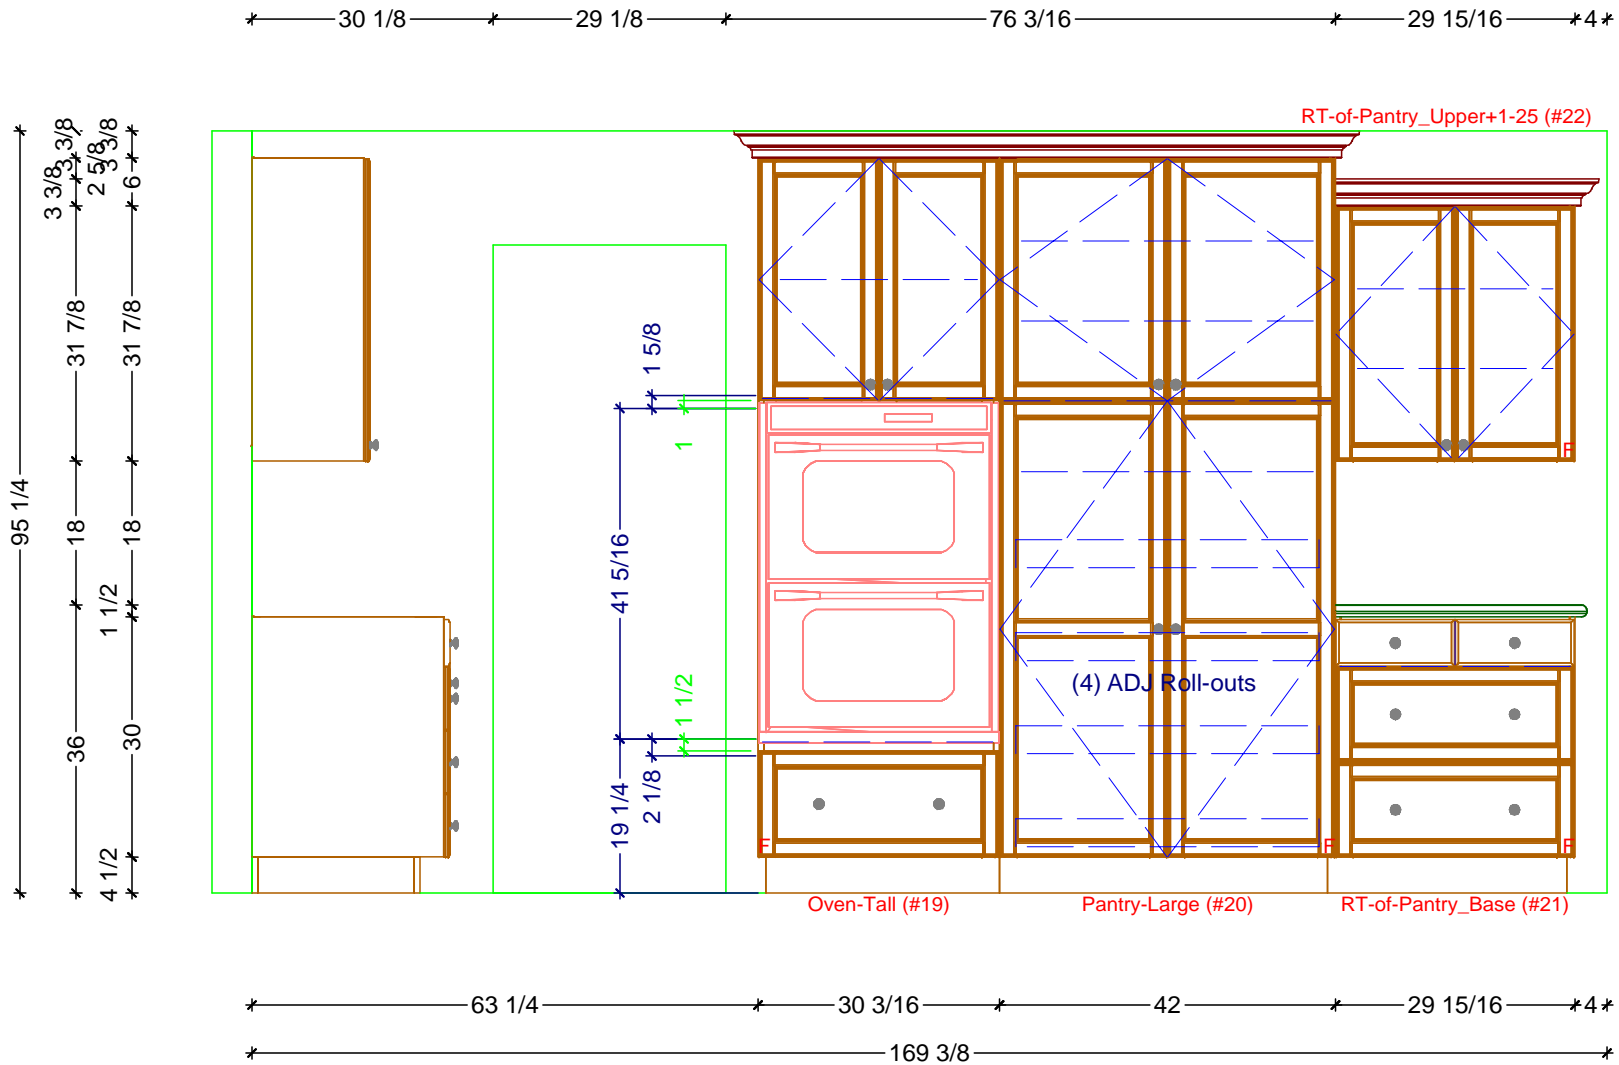

1 KITCHEN ELEVATION - OVEN AND LARGE PANTRY SECTION SECTION
 SCALE: $\frac{3}{8}'' = 1' 0''$

Classic Bath Designs, Inc.
 11544 Sheldon St., Sun Valley, CA 91352
 818.767.1144 fax: 818.767.1278

Cust: Preston for Roy	PO# SingFamDwell	Scale: As Noted	KITCHEN	K.3
Approved _____	Job: FL-S_PreFIN/Select-Alder;perSample_IntEB:PreFIN	Size: A	Dr By: Brian 03/23/2021	



Classic Bath Designs, Inc.
 11544 Sheldon St., Sun Valley, CA 91352
 818.767.1144 fax: 818.767.1278



Cust: Preston for Roy	PO# SingFamDwell	Scale: As Noted	KITCHEN	Rndr
Approved _____	Job: FL-S_PreFIN/Select-Alder;perSample_IntEB:PreFIN	Size: A	Dr By: Brian	



Classic Bath Designs, Inc.
 11544 Sheldon St., Sun Valley, CA 91352
 818.767.1144 fax: 818.767.1278



Cust: Preston for Roy	PO# SingFamDwell	Scale: As Noted	KITCHEN	Rndr
Approved _____	Job: FL-S_PreFIN/Select-Alder;perSample_IntEB:PreFIN	Size: A	Dr By: Brian	