


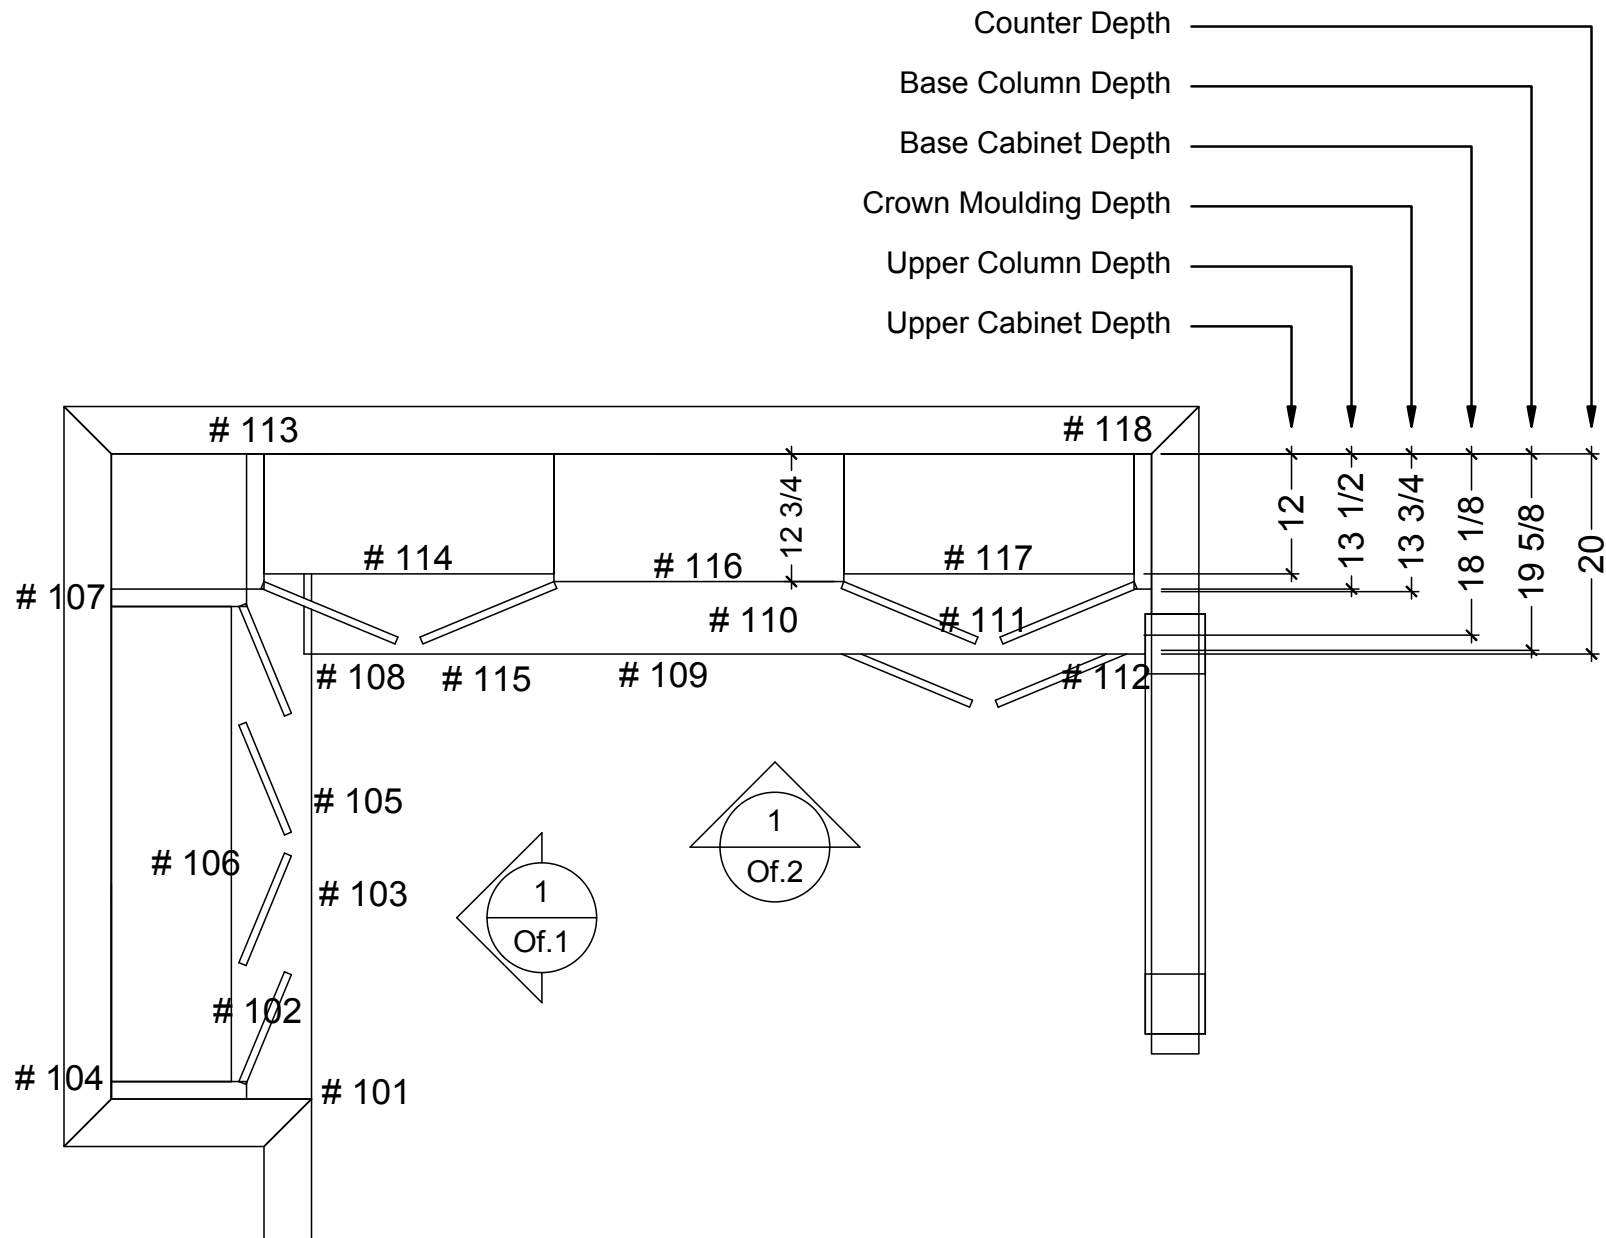

OFFICE CABINETRY FLOOR PLAN
SCALE: 5/8" = 1' 0"

Classic Bath Designs, Inc.
11544 Sheldon St., Sun Valley, CA 91352
818.767.1144 fax: 818.767.1278



Cust: PWI for Lo

PO# Cabinets

Scale: As Noted

Office

Approved _____


Job: FL-FF_PreFIN/PG:perSample_IntEB:PreFIN

Size: A

Dr By: Brian

10/15/2013

Of.0

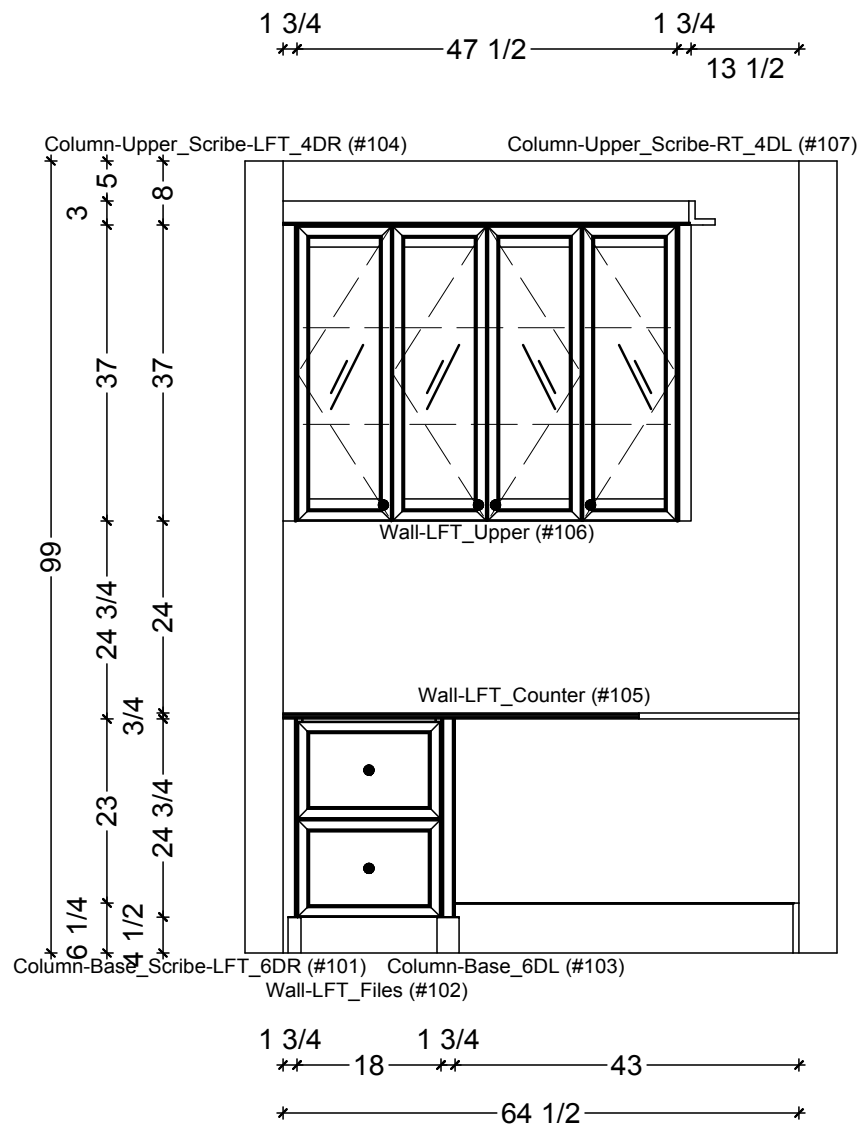

1 OFFICE ELEVATION - LEFT WALL
 SCALE: 1/2" = 1' 0"

Classic Bath Designs, Inc.
 11544 Sheldon St., Sun Valley, CA 91352
 818.767.1144 fax: 818.767.1278



Cust: PWI for Lo

PO# Cabinets

Scale: As Noted

Office

Approved _____


Job: FL-FF_PreFIN/PG:perSample_IntEB:PreFIN

Size: A

Dr By: Brian

10/15/2013

Of.1

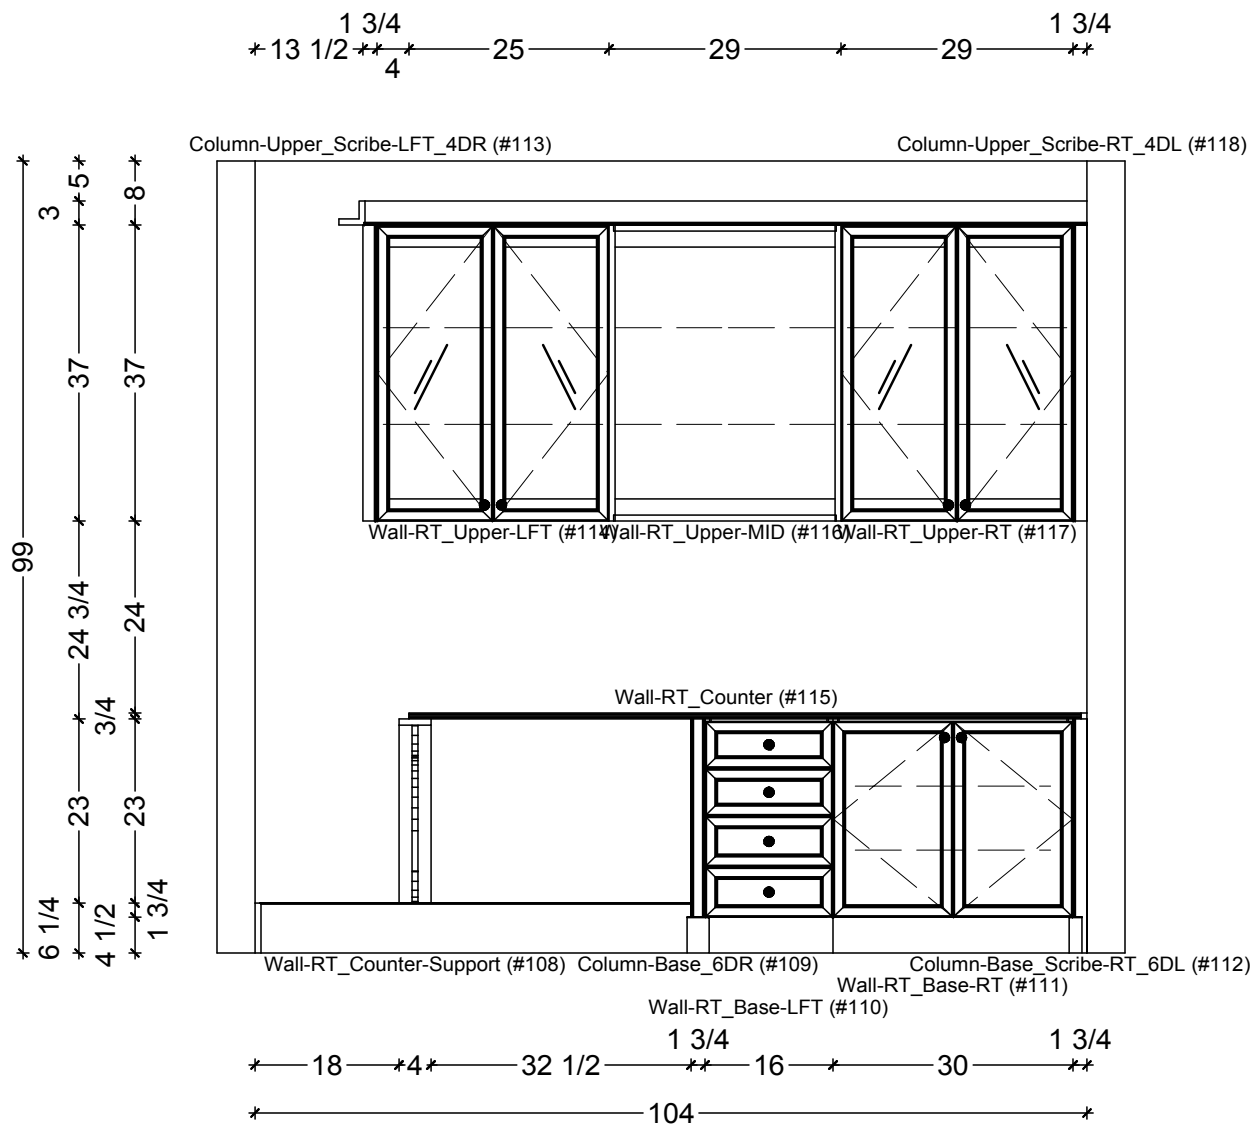

1 OFFICE ELEVATION - RIGHT WALL
SCALE: 1/2" = 1' 0"

Classic Bath Designs, Inc.
11544 Sheldon St., Sun Valley, CA 91352
818.767.1144 fax: 818.767.1278



Cust: PWI for Lo

PO# Cabinets

Scale: As Noted

Office

Approved _____

Job: FL-FF_PreFIN/PG:perSample_IntEB:PrefIN

Size: A

Dr By: Brian

10/15/2013

Of.2



Classic Bath Designs, Inc.
 11544 Sheldon St., Sun Valley, CA 91352
 818.767.1144 fax: 818.767.1278



Cust: PWI for Lo

PO# Cabinets

Scale: As Noted

Office

Approved _____

Job: FL-FF_PreFIN/PG:perSample_IntEB:PreFIN

Size: A

Dr By: Brian

10/15/2013

Rndr



Classic Bath Designs, Inc.
 11544 Sheldon St., Sun Valley, CA 91352
 818.767.1144 fax: 818.767.1278



Cust: PWI for Lo

PO# Cabinets

Scale: As Noted

Office

Approved _____

Job: FL-FF_PreFIN/PG:perSample_IntEB:PreFIN

Size: A

Dr By: Brian

10/15/2013

Rndr