


CLOSET-OTHER CABINETRY FLOOR PLAN

SCALE: 5/8" = 1' 0"

Classic Bath Designs, Inc.

11544 Sheldon St., Sun Valley, CA 91352
818.767.1144 fax: 818.767.1278

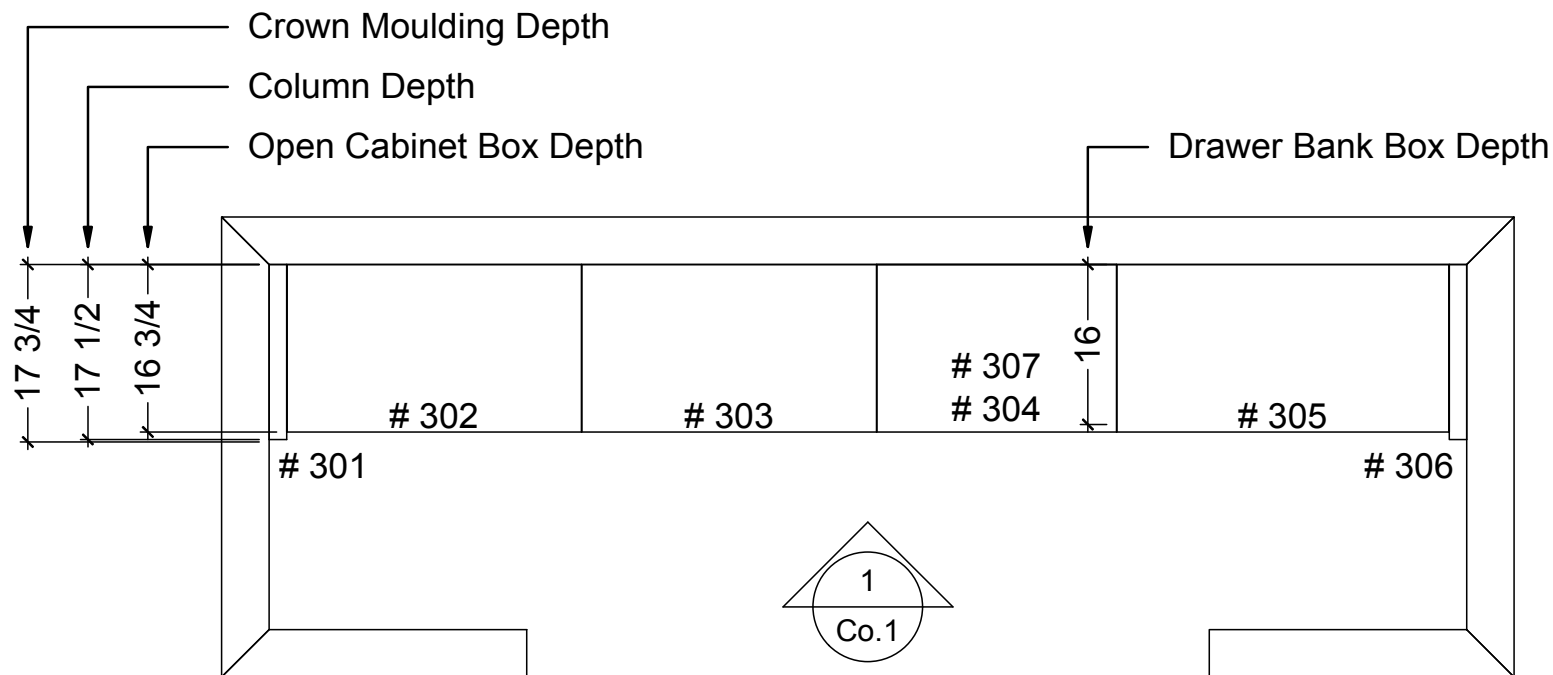

Cust: PWI for Lo

PO# Cabinets

Scale: As Noted

CLOSET-Other

Approved _____

Job: FL-FF_PreFIN/PG:perSample_IntEB:PreFIN

Size: A

Dr By: Brian

10/18/2013

Co.0



Classic Bath Designs, Inc.
 11544 Sheldon St., Sun Valley, CA 91352
 818.767.1144 fax: 818.767.1278



Cust: PWI for Lo	PO# Cabinets	Scale: As Noted	CLOSET-Other	Rndr
Approved _____	Job: FL-FF_PreFIN/PG:perSample_IntEB:PreFIN	Size: A	Dr By: Brian	
10/18/2013				