



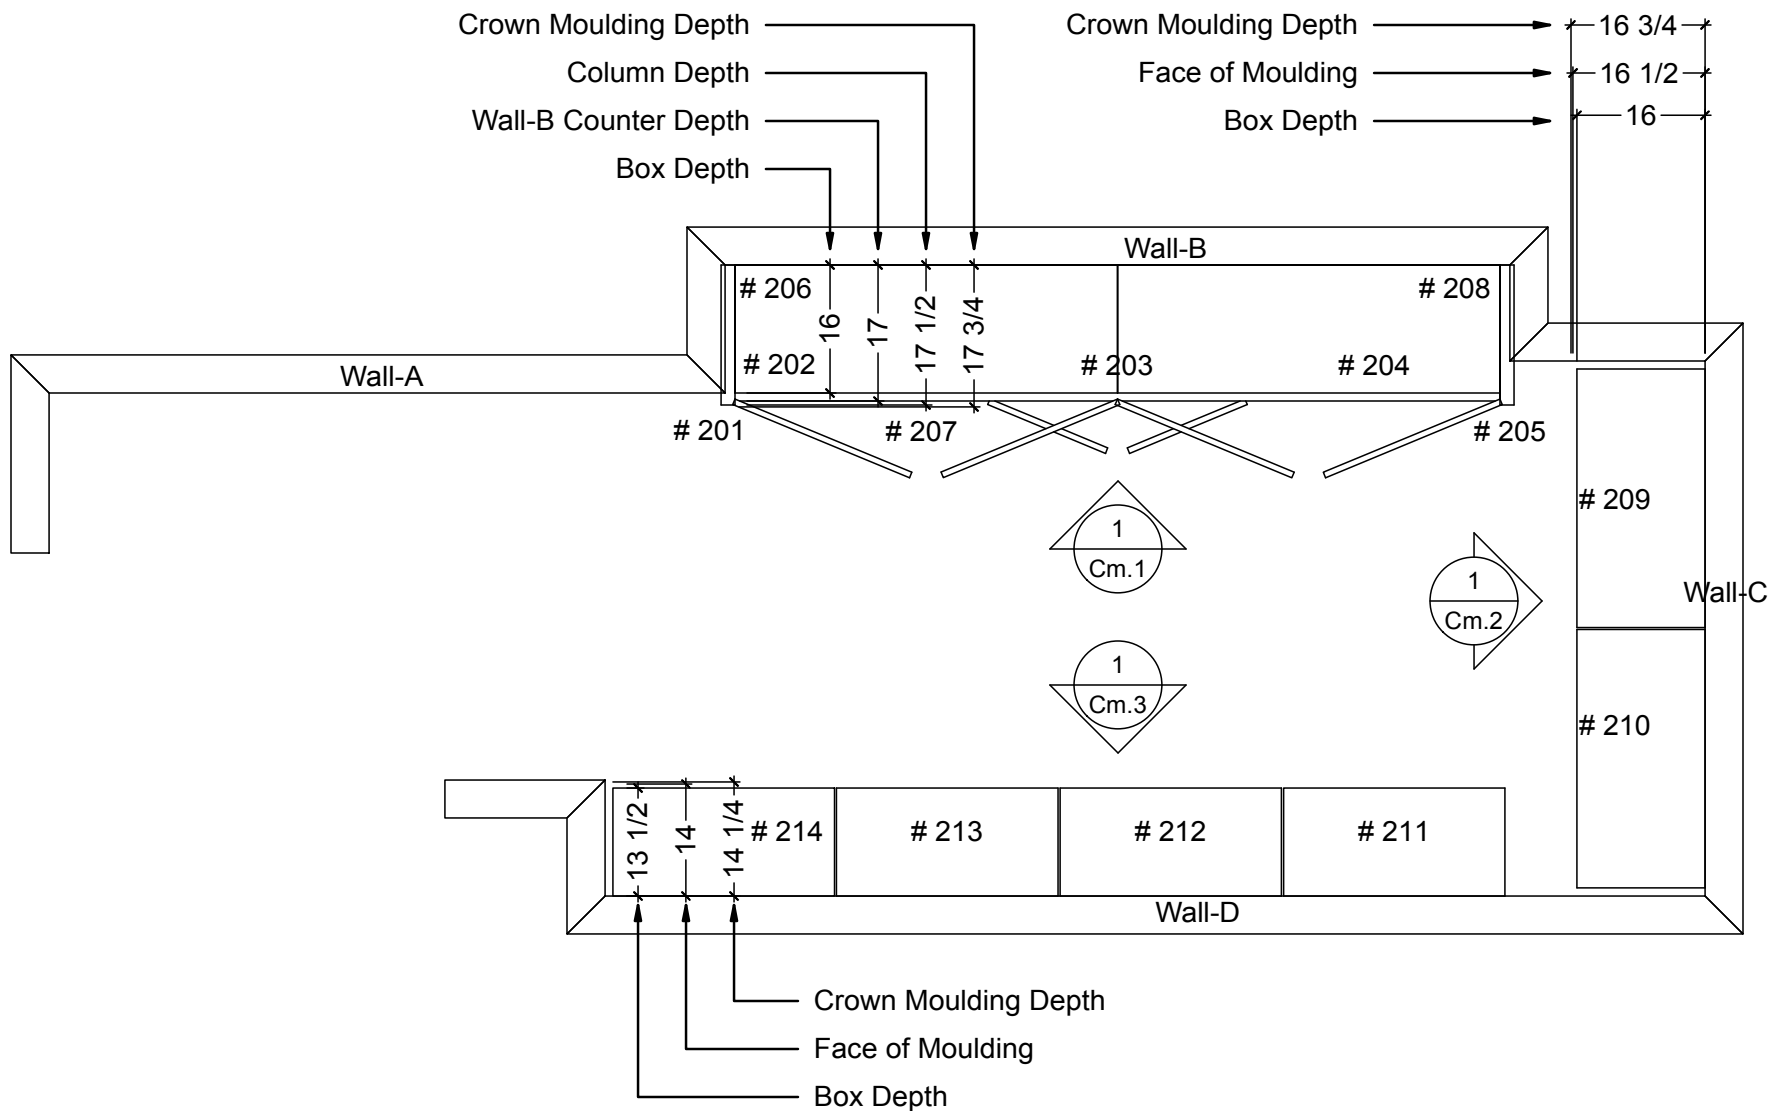


MASTER CLOSET CABINETRY FLOOR PLAN
 SCALE: 1/2" = 1' 0"

Classic Bath Designs, Inc.
 11544 Sheldon St., Sun Valley, CA 91352
 818.767.1144 fax: 818.767.1278

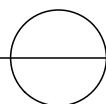

Cust: PWI for Lo

PO# Cabinets

Scale: As Noted

CLOSET-Master

Approved _____


Job: FL-FF_PreFIN/PG:perSample_IntEB:PreFIN

Size: A

Dr By: Brian

01/17/2014

Cm.0

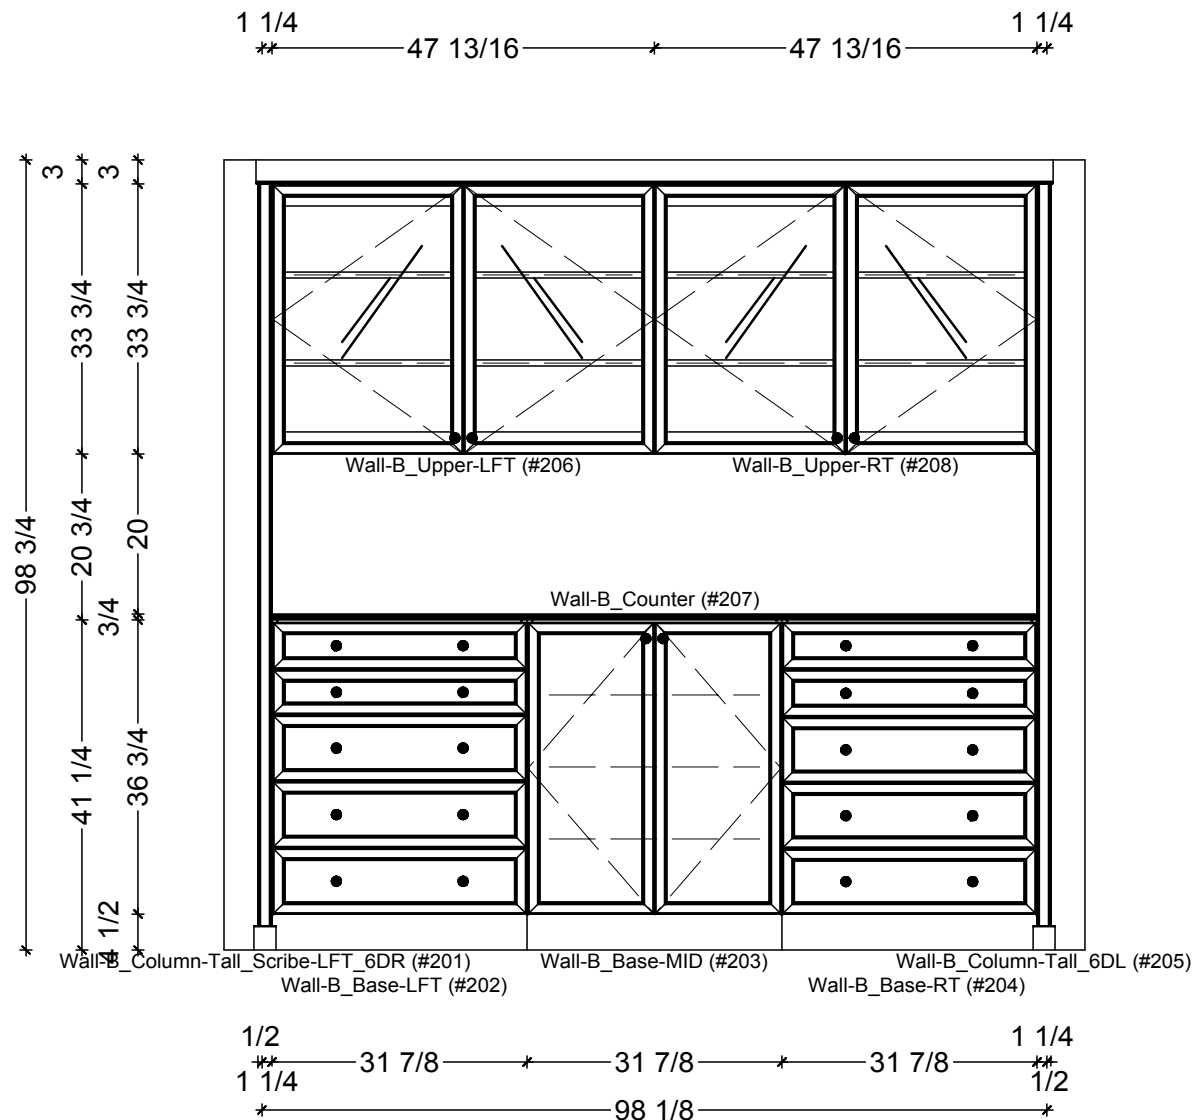

1 WALL-B ELEVATION
SCALE: 1/2" = 1' 0"

Classic Bath Designs, Inc.
11544 Sheldon St., Sun Valley, CA 91352
818.767.1144 fax: 818.767.1278



Cust: PWI for Lo

PO# Cabinets

Scale: As Noted

CLOSET-Master

Approved _____

Job: FL-FF_PreFIN/PG:perSample_IntEB:PreFIN


Size: A

Dr By: Brian

01/17/2014

Cm.1

$6 \frac{1}{4}$ *
 $98 \frac{3}{4}$ *
 $1 \frac{1}{2}$ *
 $79 \frac{3}{4}$ *
 $11 \frac{1}{4}$ *
 86 *
 $12 \frac{3}{4}$ *

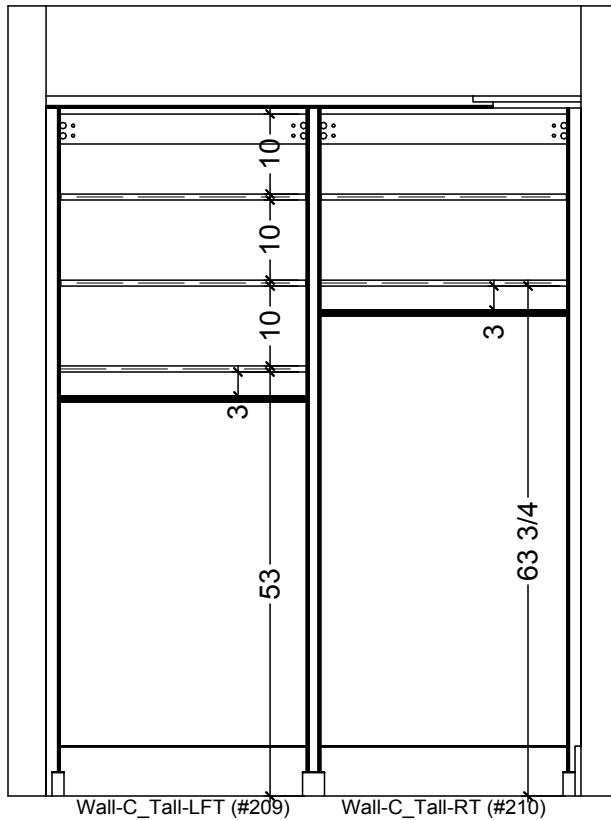

1 *
 $32 \frac{5}{16}$ *
 $1 \frac{1}{4}$ *
 $32 \frac{5}{16}$ *
 1 *
 $66 \frac{7}{8}$ *

1 WALL-C ELEVATION
 SCALE: 1/2" = 1' 0"

Classic Bath Designs, Inc.
 11544 Sheldon St., Sun Valley, CA 91352
 818.767.1144 fax: 818.767.1278



Cust: PWI for Lo

PO# Cabinets

Scale: As Noted

CLOSET-Master

Approved _____

Job: FL-FF_PreFIN/PG:perSample_IntEB:PreFIN


Size: A

Dr By: Brian

01/17/2014

Cm.2

$98 \frac{3}{4}$
 $1 \frac{1}{2}$
 $79 \frac{3}{4}$
 $11 \frac{1}{4}$
 86
 $12 \frac{3}{4}$
 $6 \frac{1}{4}$

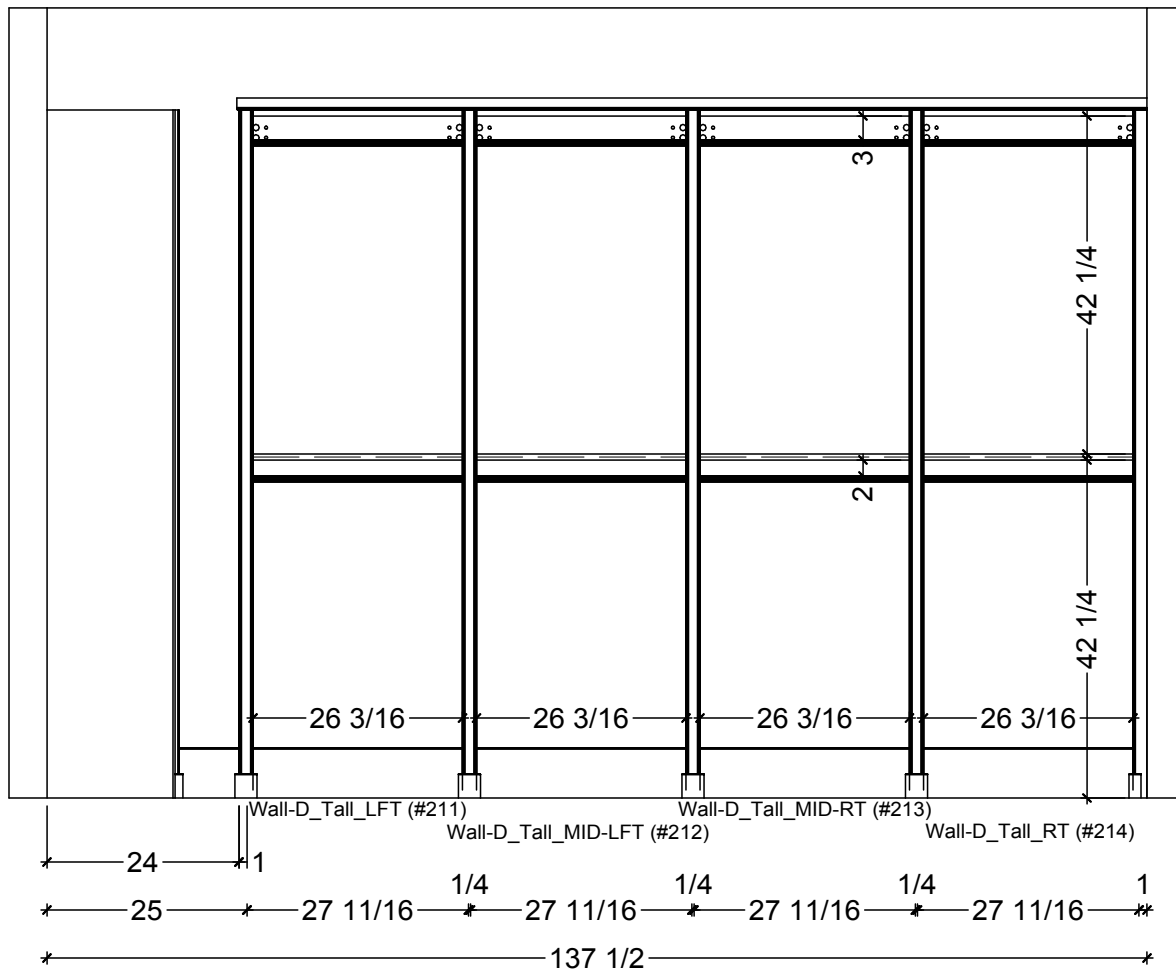

1 WALL-D ELEVATION
 SCALE: 1/2" = 1' 0"

Classic Bath Designs, Inc.
 11544 Sheldon St., Sun Valley, CA 91352
 818.767.1144 fax: 818.767.1278



Cust: PWI for Lo

PO# Cabinets

Scale: As Noted

CLOSET-Master

Approved _____

Job: FL-FF_PreFIN/PG:perSample_IntEB:PreFIN

Size: A

Dr By: Brian

01/17/2014

Cm.3



Classic Bath Designs, Inc.
 11544 Sheldon St., Sun Valley, CA 91352
 818.767.1144 fax: 818.767.1278



Cust: PWI for Lo

PO# Cabinets

Scale: As Noted

CLOSET-Master

Approved _____

Job: FL-FF_PreFIN/PG:perSample_IntEB:PreFIN

Size: A

Dr By: Brian

01/17/2014

Rndr



Classic Bath Designs, Inc.
 11544 Sheldon St., Sun Valley, CA 91352
 818.767.1144 fax: 818.767.1278



Cust: PWI for Lo	PO# Cabinets	Scale: As Noted	CLOSET-Master	Rndr
Approved _____	Job: FL-FF_PreFIN/PG:perSample_IntEB:PreFIN	Size: A	Dr By: Brian	
01/17/2014				