



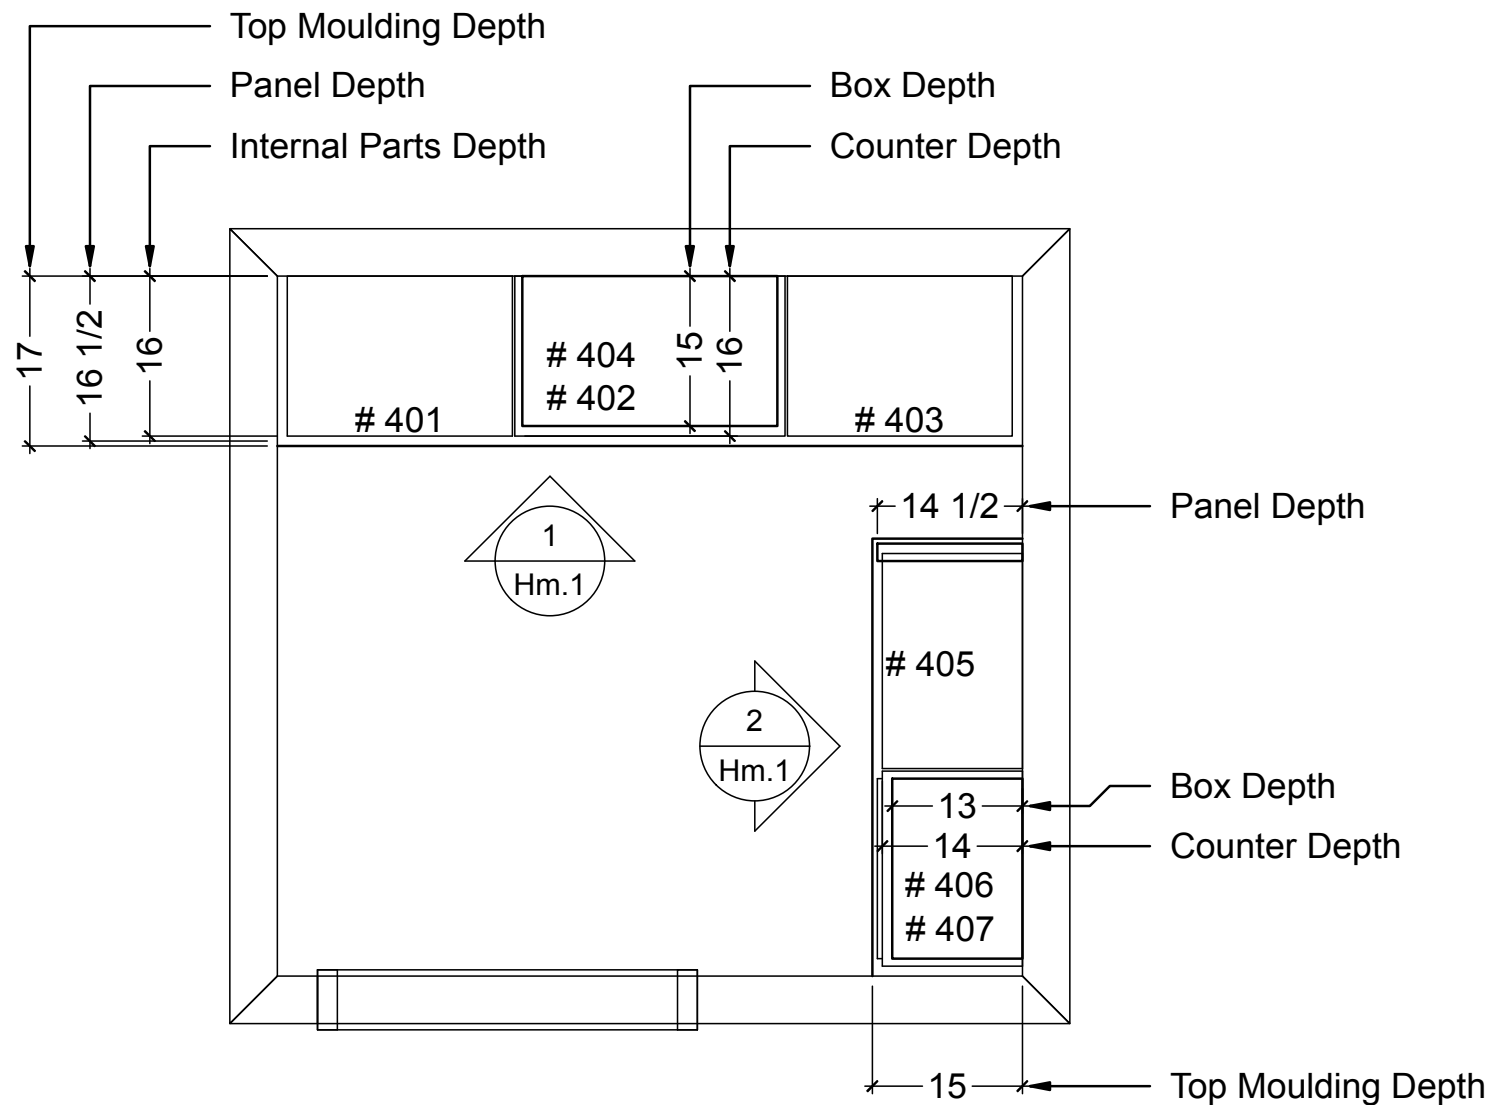

 **HALL-MASTER CABINETRY FLOOR PLAN**
SCALE: 5/8" = 1' 0"

Classic Bath Designs, Inc.
11544 Sheldon St., Sun Valley, CA 91352
818.767.1144 fax: 818.767.1278

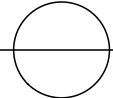

Cust: PWI for Lo

PO# Cabinets

Scale: As Noted

Hall Master

Approved _____


Job: FL-FF_PreFIN/PG:perSample_IntEB:PreFIN

Size: A


Dr By: Brian

01/28/2014

Hm.0

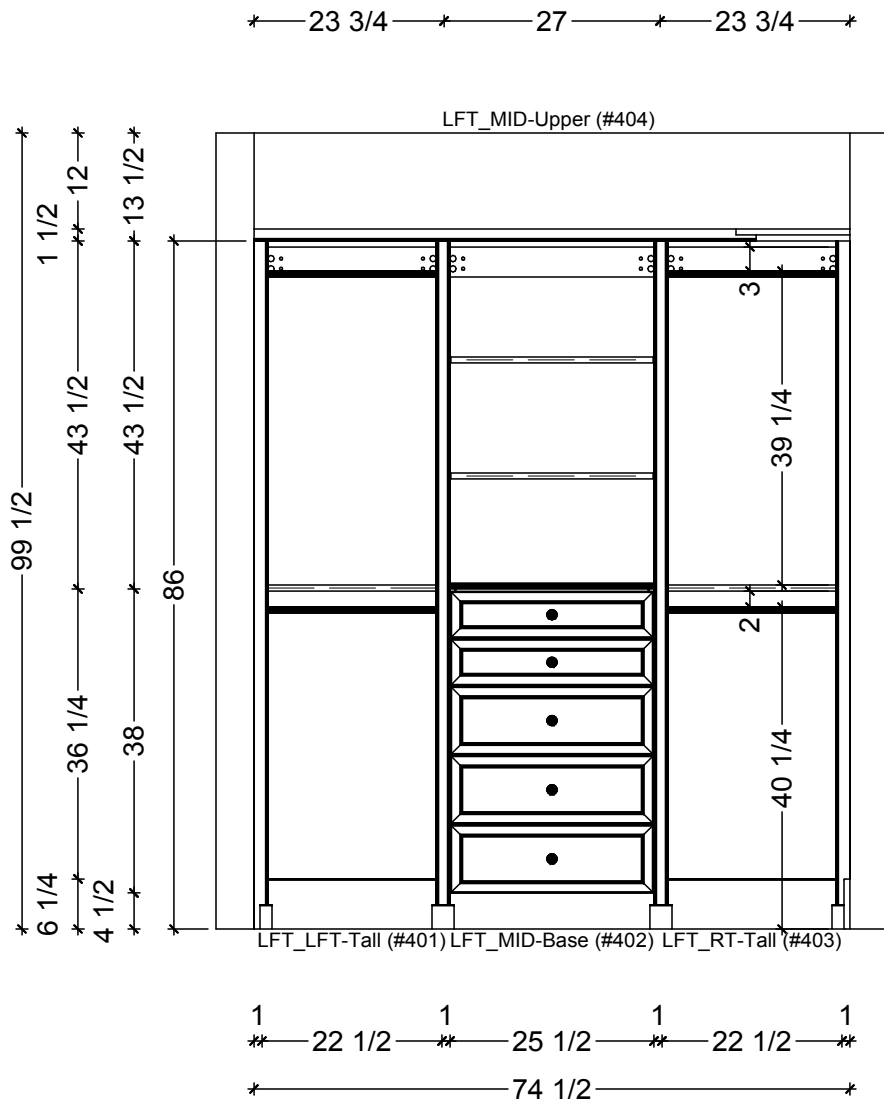

1 HALL-MASTER ELEVATION - LEFT
SCALE: 1/2" = 1' 0"

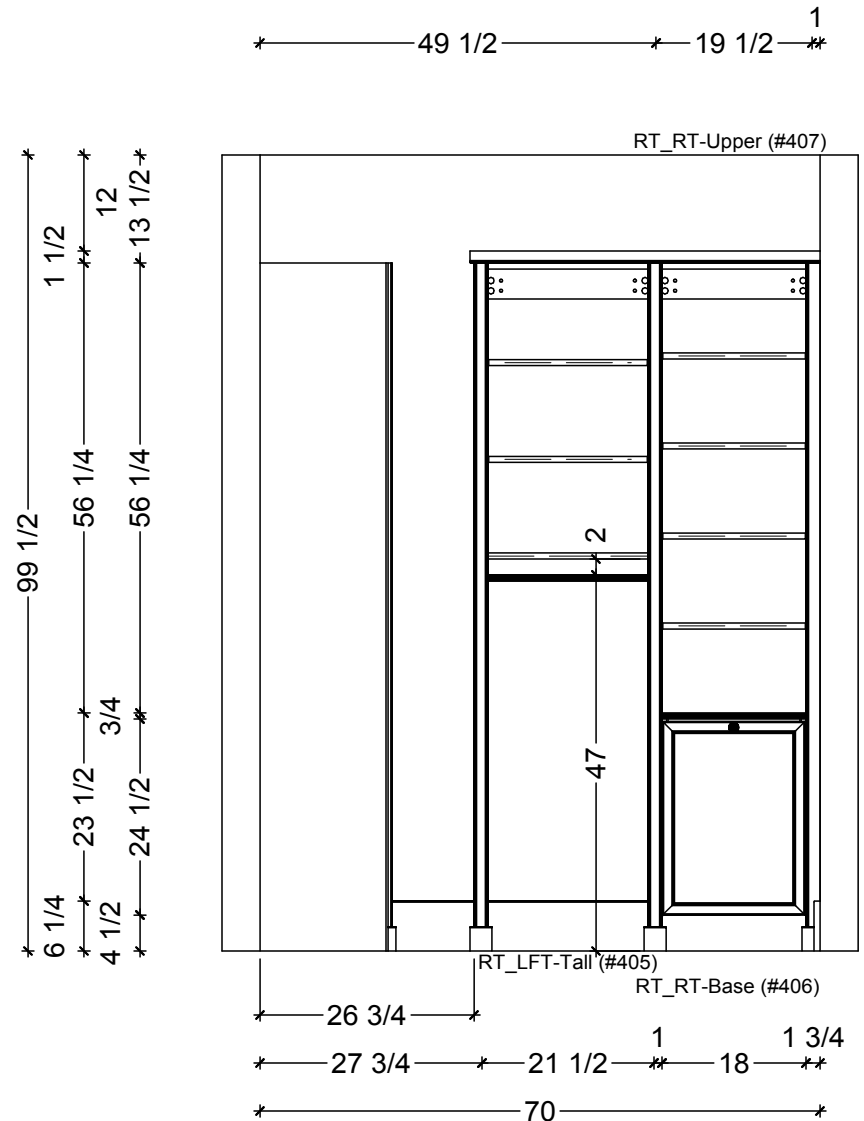

1 HALL-MASTER ELEVATION - RIGHT
SCALE: 1/2" = 1' 0"

Classic Bath Designs, Inc.
11544 Sheldon St., Sun Valley, CA 91352
818.767.1144 fax: 818.767.1278



Cust: PWI for Lo

PO# Cabinets

Scale: As Noted

Hall Master

Approved _____

Job: FL-FF_PreFIN/PG:perSample_IntEB:PreFIN

Size: A

Dr By: Brian

01/28/2014

Hm.1



Classic Bath Designs, Inc.
 11544 Sheldon St., Sun Valley, CA 91352
 818.767.1144 fax: 818.767.1278



Cust: PWI for Lo

PO# Cabinets

Scale: As Noted

Hall Master

Approved _____

Job: FL-FF_PreFIN/PG:perSample_IntEB:PreFIN

Size: A

Dr By: Brian

01/28/2014

Rndr