





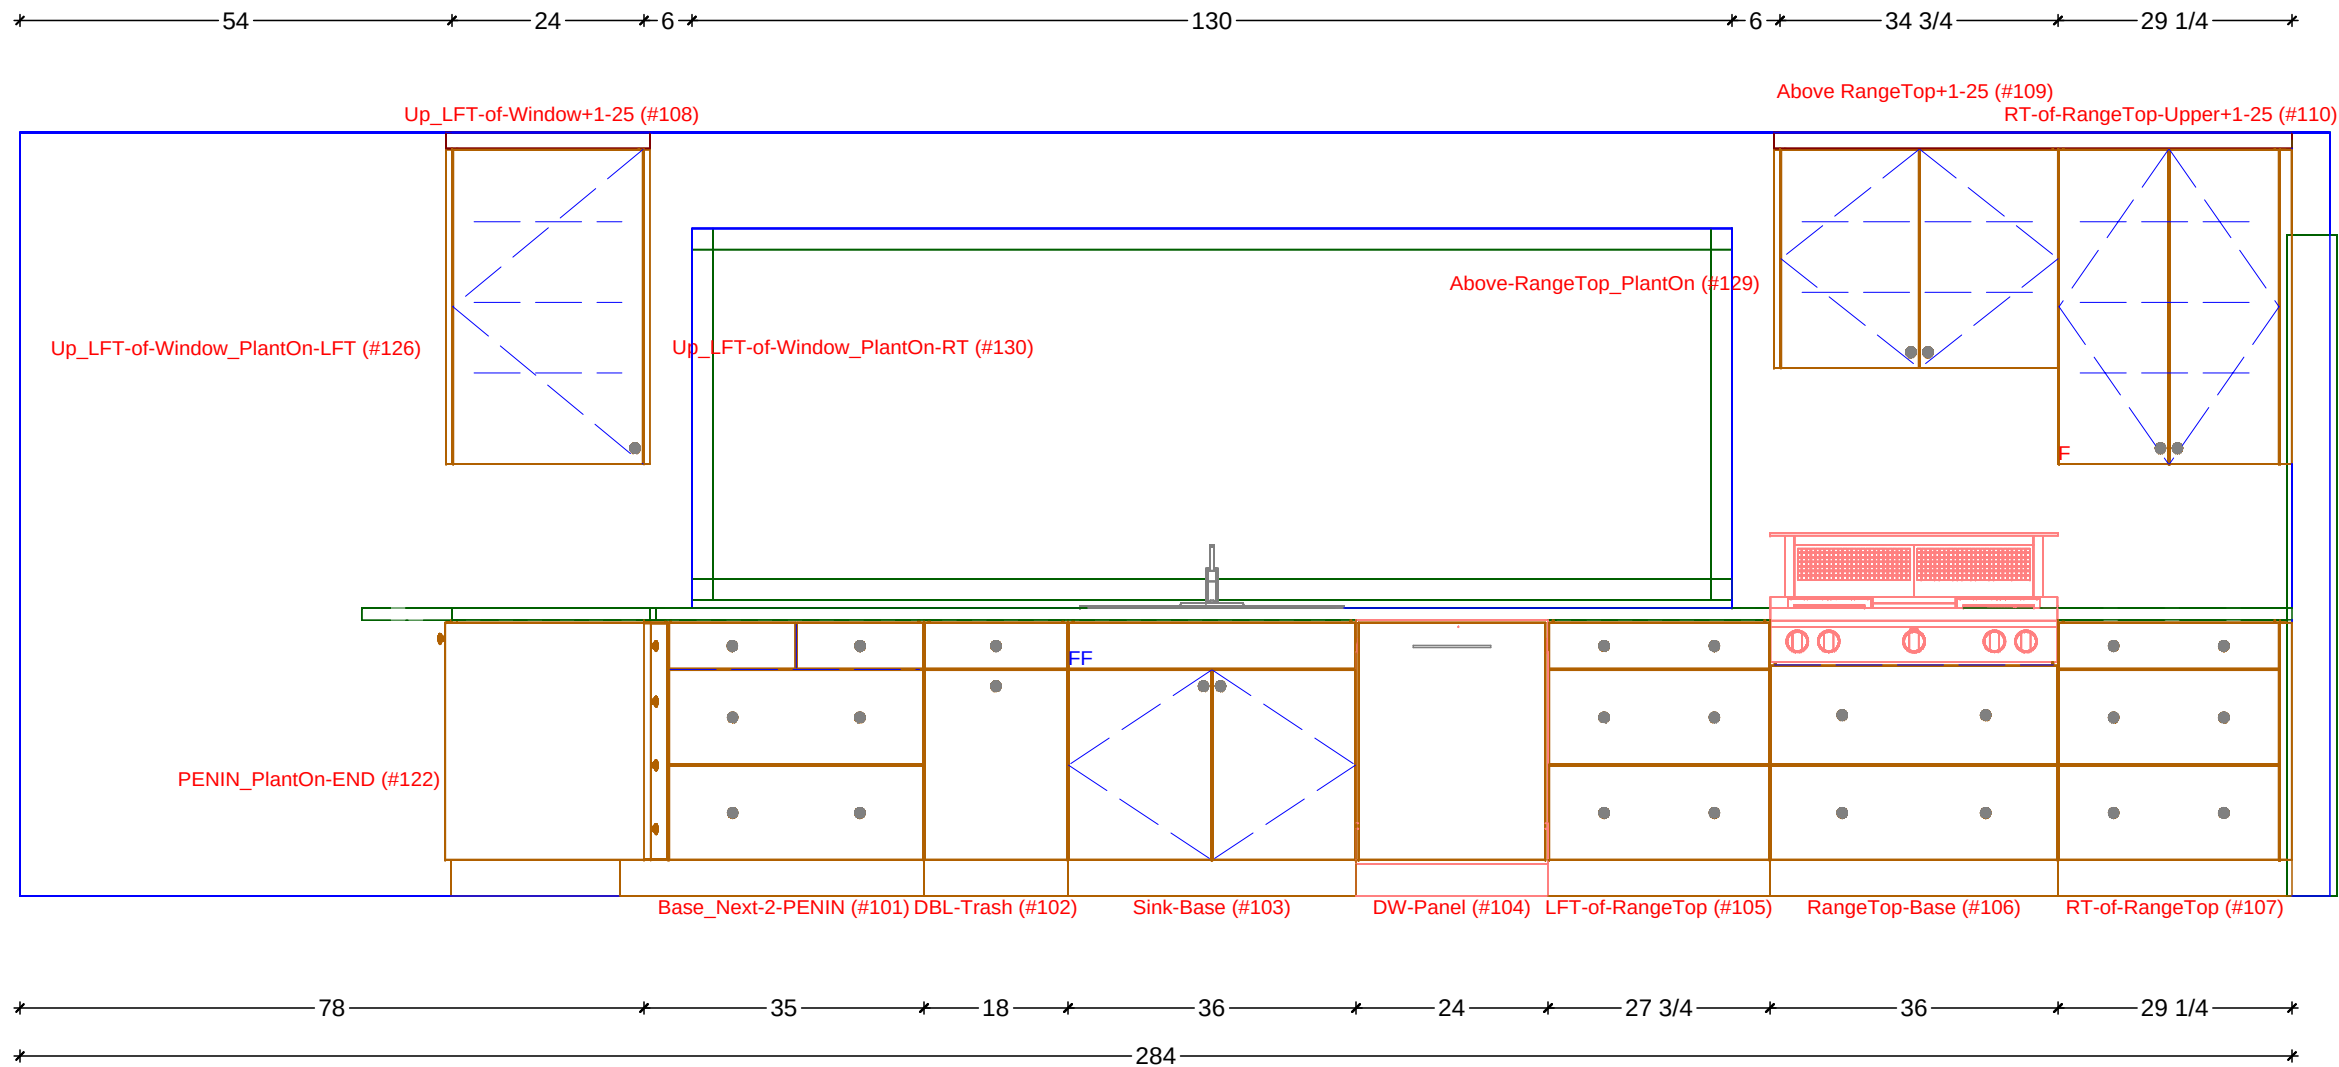


1 KITCHEN ELEVATION - SINK RUN
SCALE: 1/2" = 1' 0"



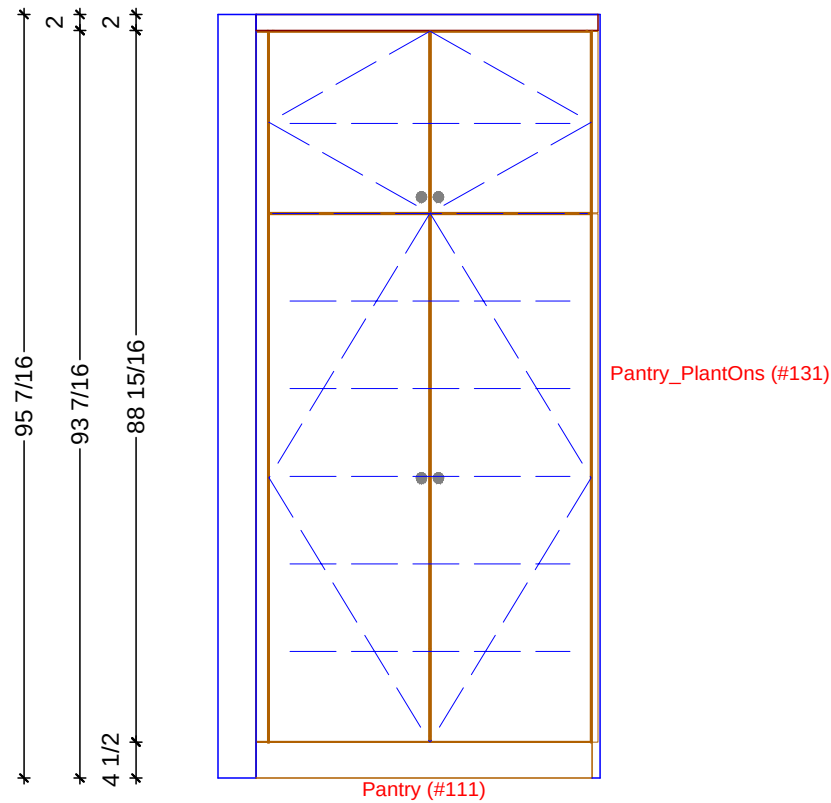

1


KITCHEN ELEVATION - PANTRY
SCALE: 1/2" = 1' 0"

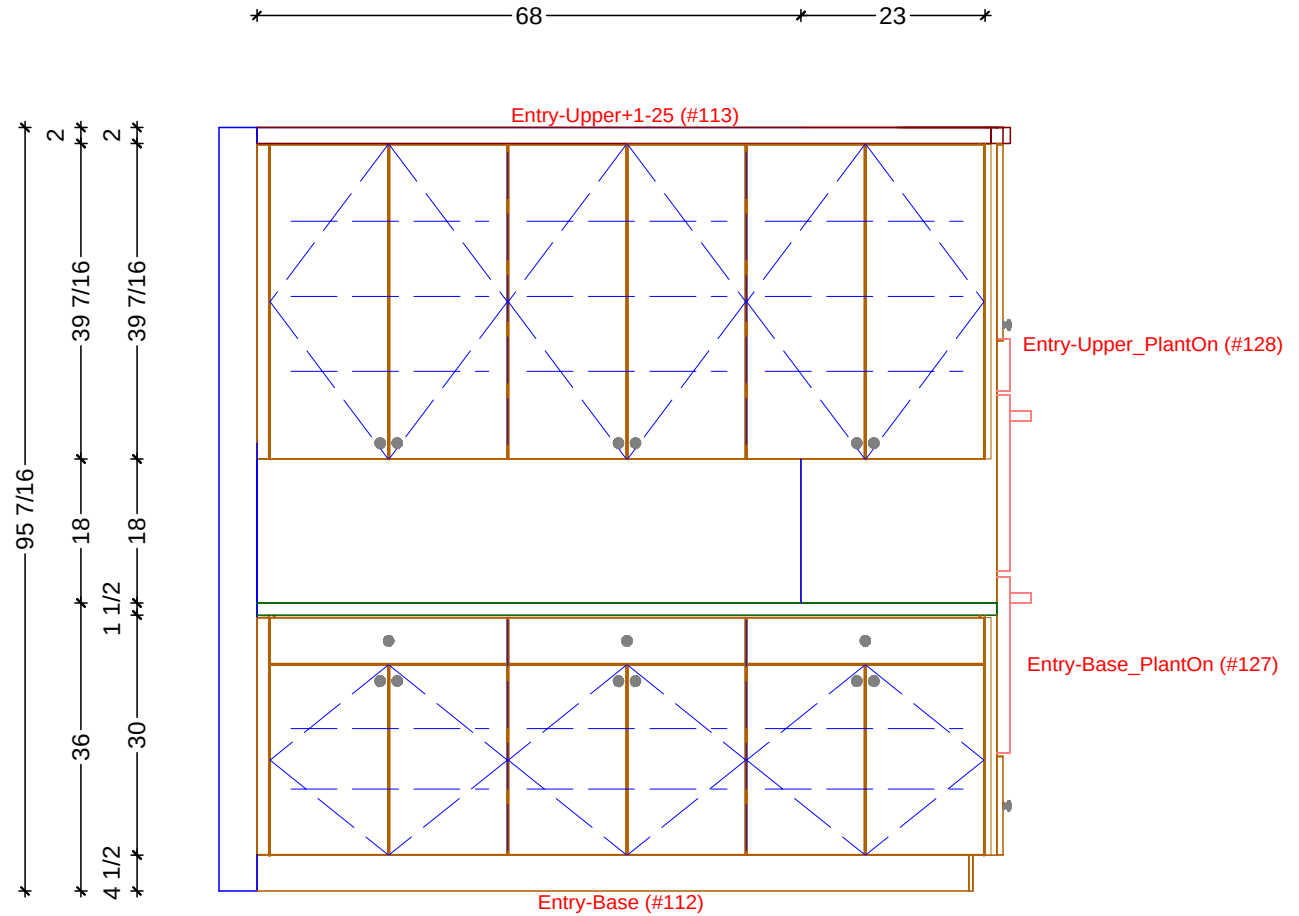

2

KITCHEN ELEVATION - ENTRY
SCALE: 1/2" = 1' 0"




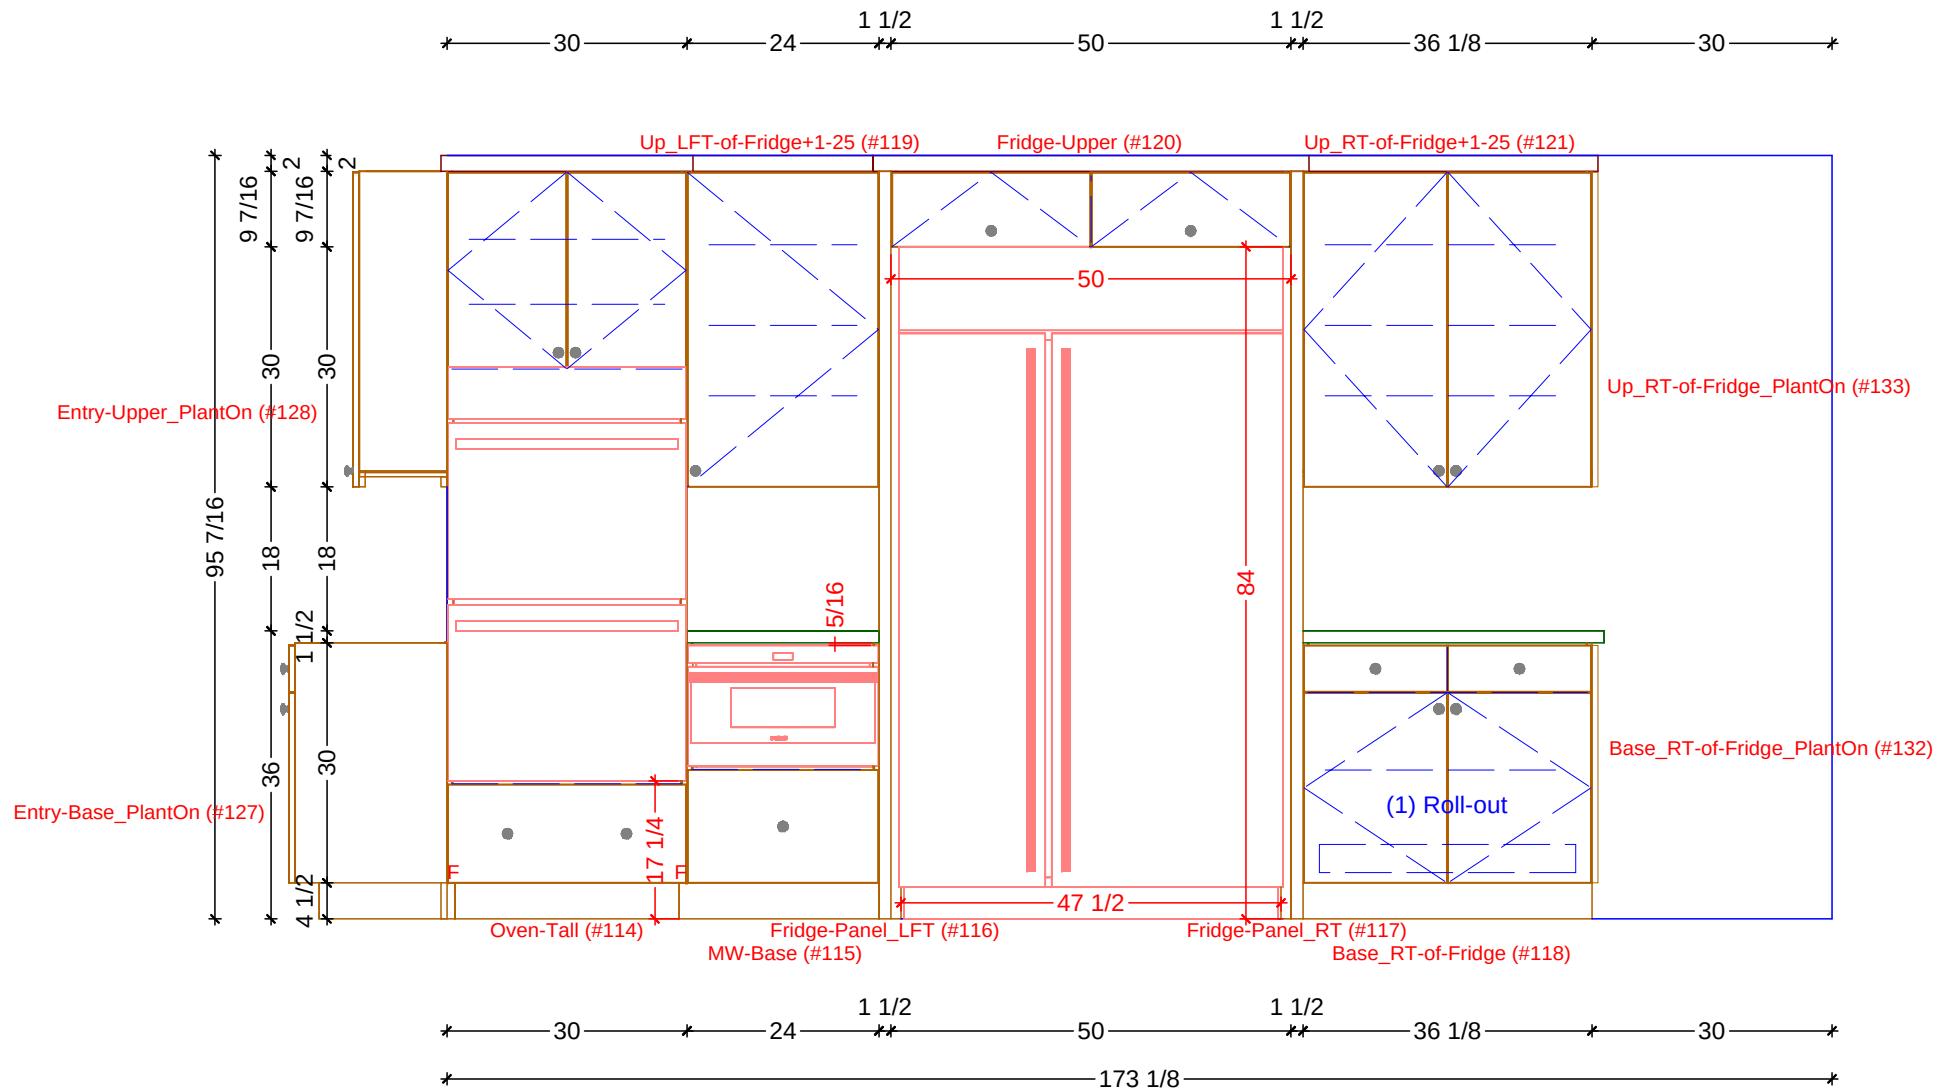

1 KITCHEN ELEVATION - OVEN/MW/FRIDGE RUN
SCALE: 1/2" = 1' 0"



-----95 7/16-----
 -----59 7/16-----
 -----1 1/2-----
 -----36-----
 -----30-----
 -----4 1/2-----

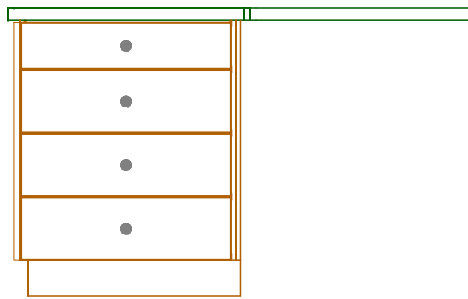

PENIN_DB4 (#123)

-----27----------29 1/2-----*
 -----56 1/2-----

1



KITCHEN ELEVATION - PENINSULA INSIDE

SCALE: 1/2" = 1' 0"

-----12----------44 1/2-----*

-----95 7/16-----
 -----41 7/16-----
 -----2-----
 -----18-----
 -----1 1/2-----
 -----36-----
 -----30-----
 -----4 1/2-----

Up_LFT-of-Window_PlantOn-LFT (#126)

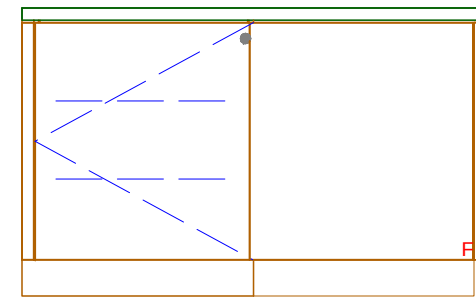 

PENIN_Blind-Base (#124) PENIN_PlantOn-Back (#125)


-----28 15/16----------27 9/16-----0
 -----56 1/2-----

2

KITCHEN ELEVATION - PENINSULA BACK SIDE

SCALE: 1/2" = 1' 0"



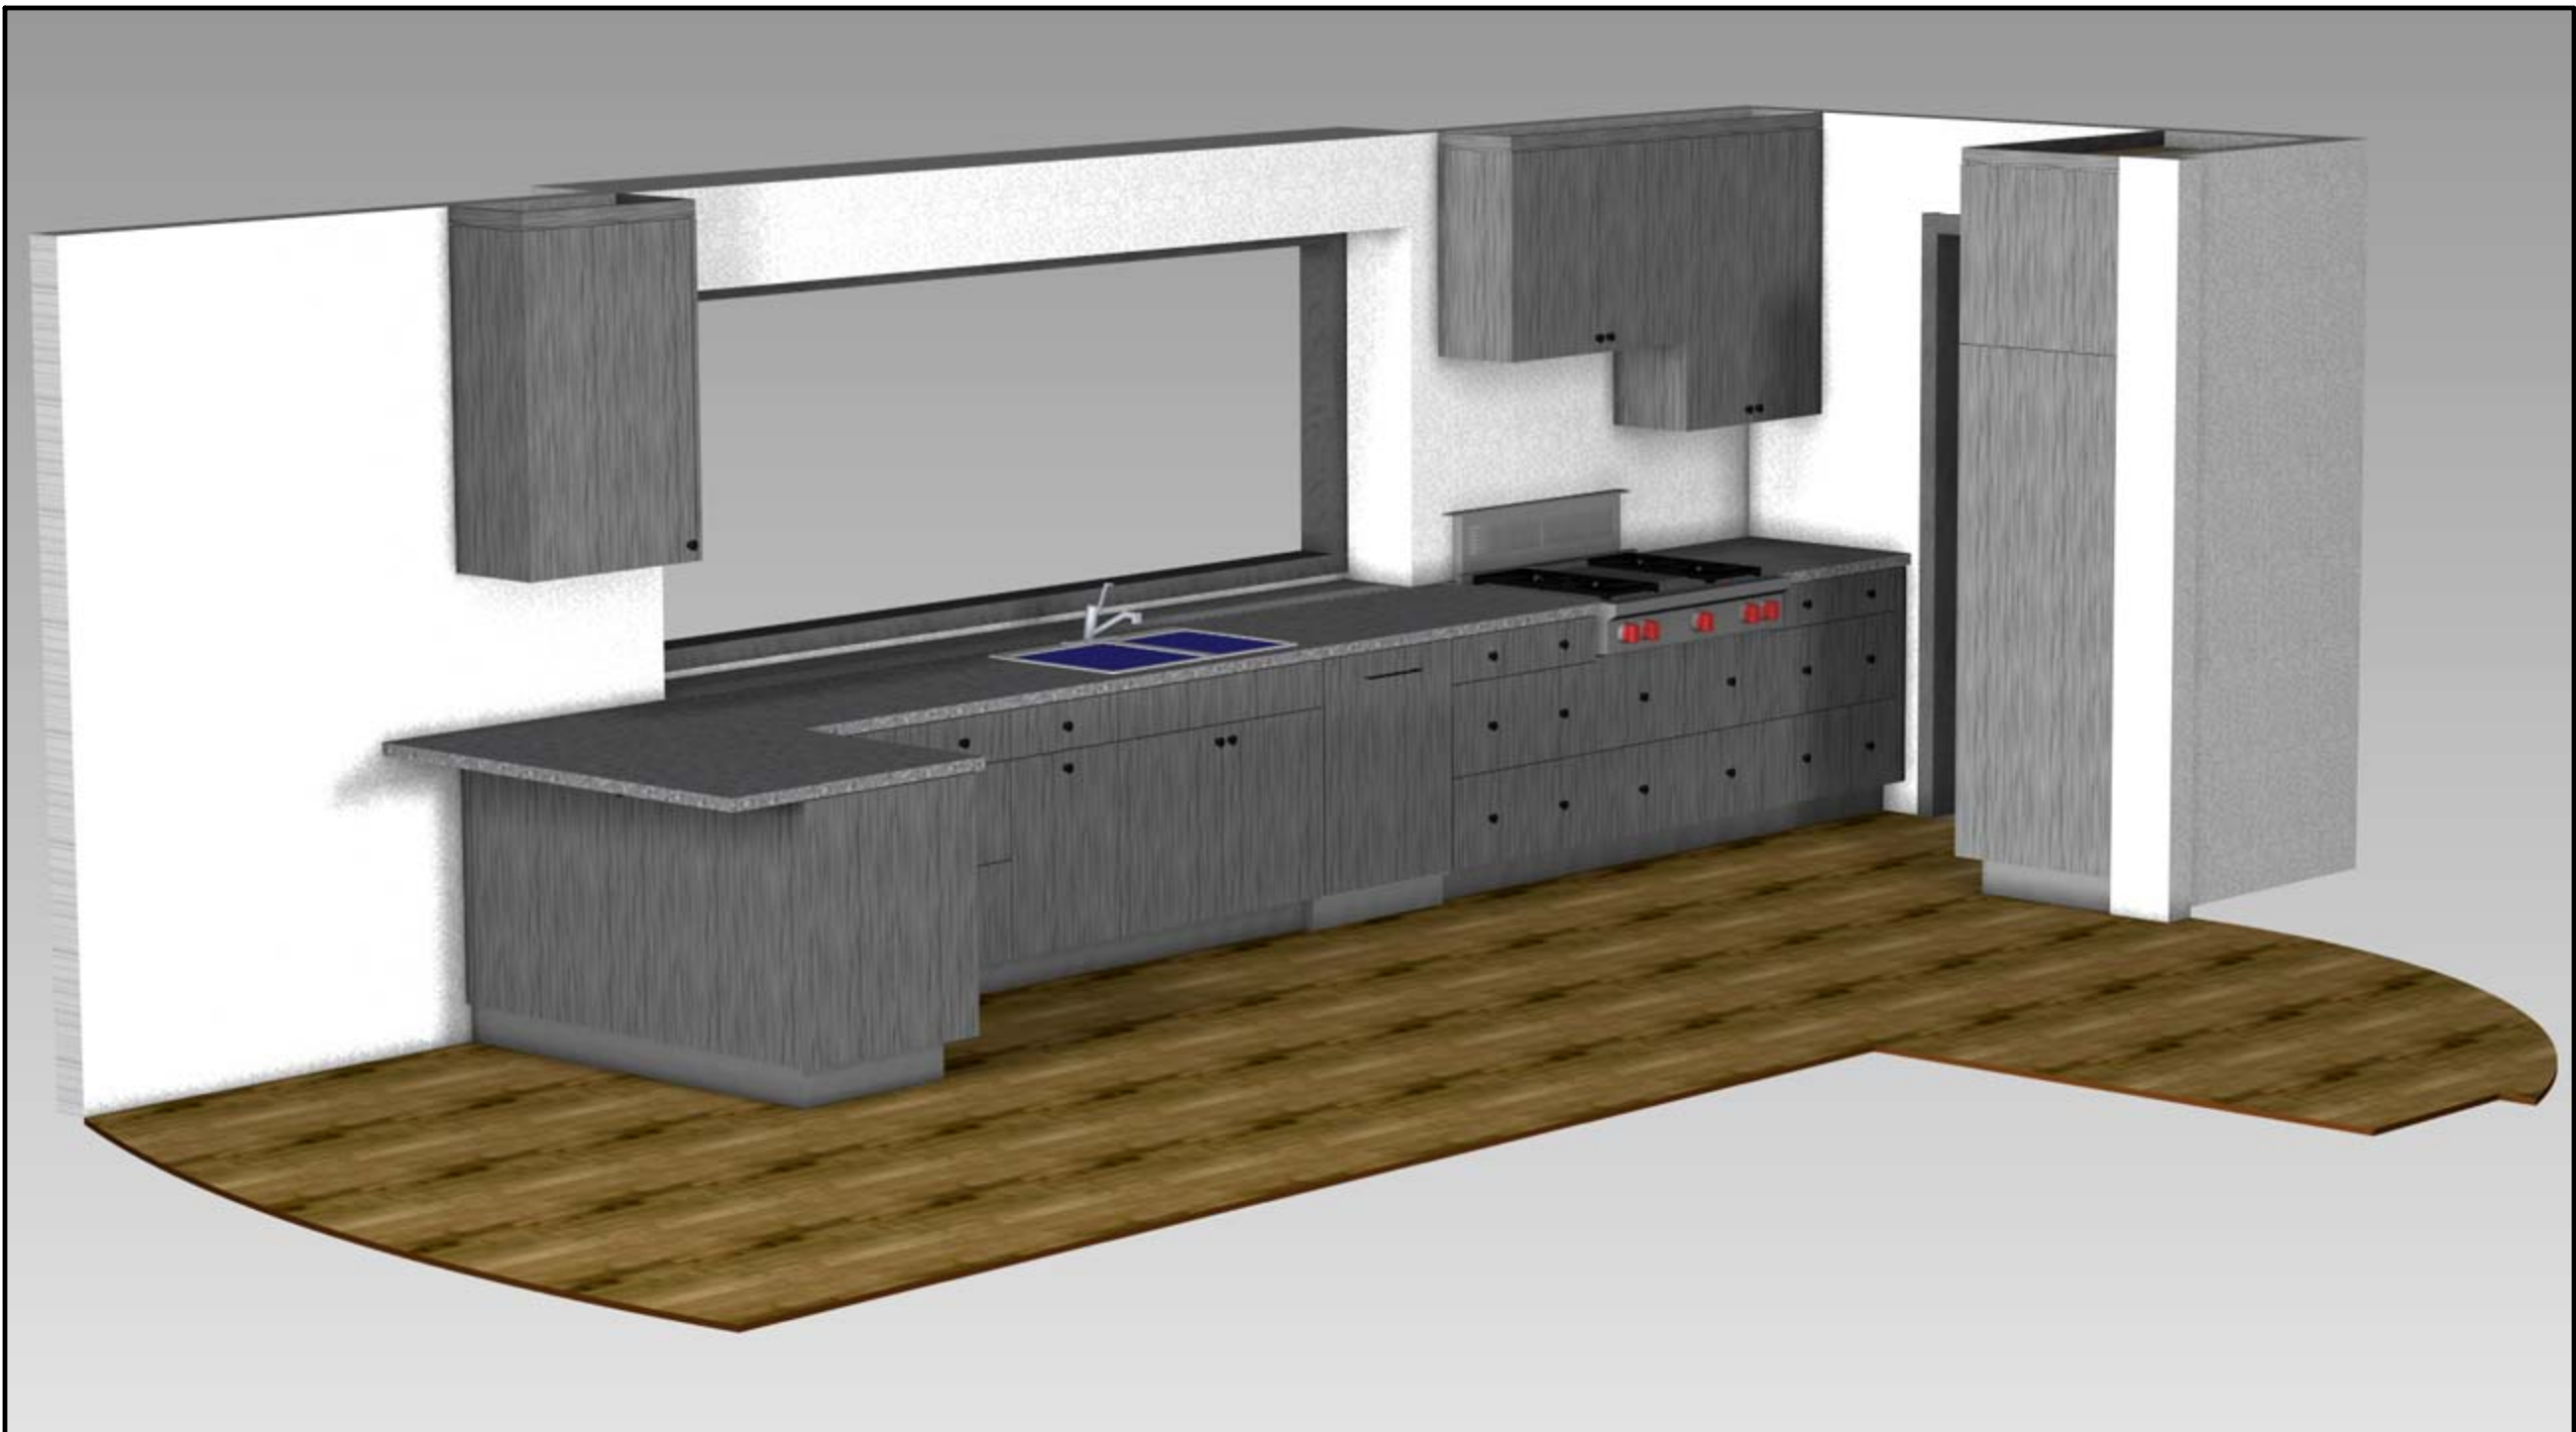

Classic Bath Designs, Inc.
11544 Sheldon St., Sun Valley, CA 91352
818.767.1144 fax: 818.767.1278



Cust: Robbins for RPV
Approved _____

PO# DWELLING
Job: FL-S_PreFIN/RiftWhiteOak:perGraySample_IntEB:PreFIN

Scale: As Noted
Size: L
KITCHEN
Dr By: Brian
03/14/2019

Rndr





Classic Bath Designs, Inc.
 11544 Sheldon St., Sun Valley, CA 91352
 818.767.1144 fax: 818.767.1278



Cust: Robbins for RPV

Approved _____

PO# DWELLING

Job: FL-S_PreFIN/RiftWhiteOak:perGraySample_IntEB:PreFIN

Scale: As Noted


Size: L

KITCHEN

Dr By: Brian

03/14/2019

Rndr

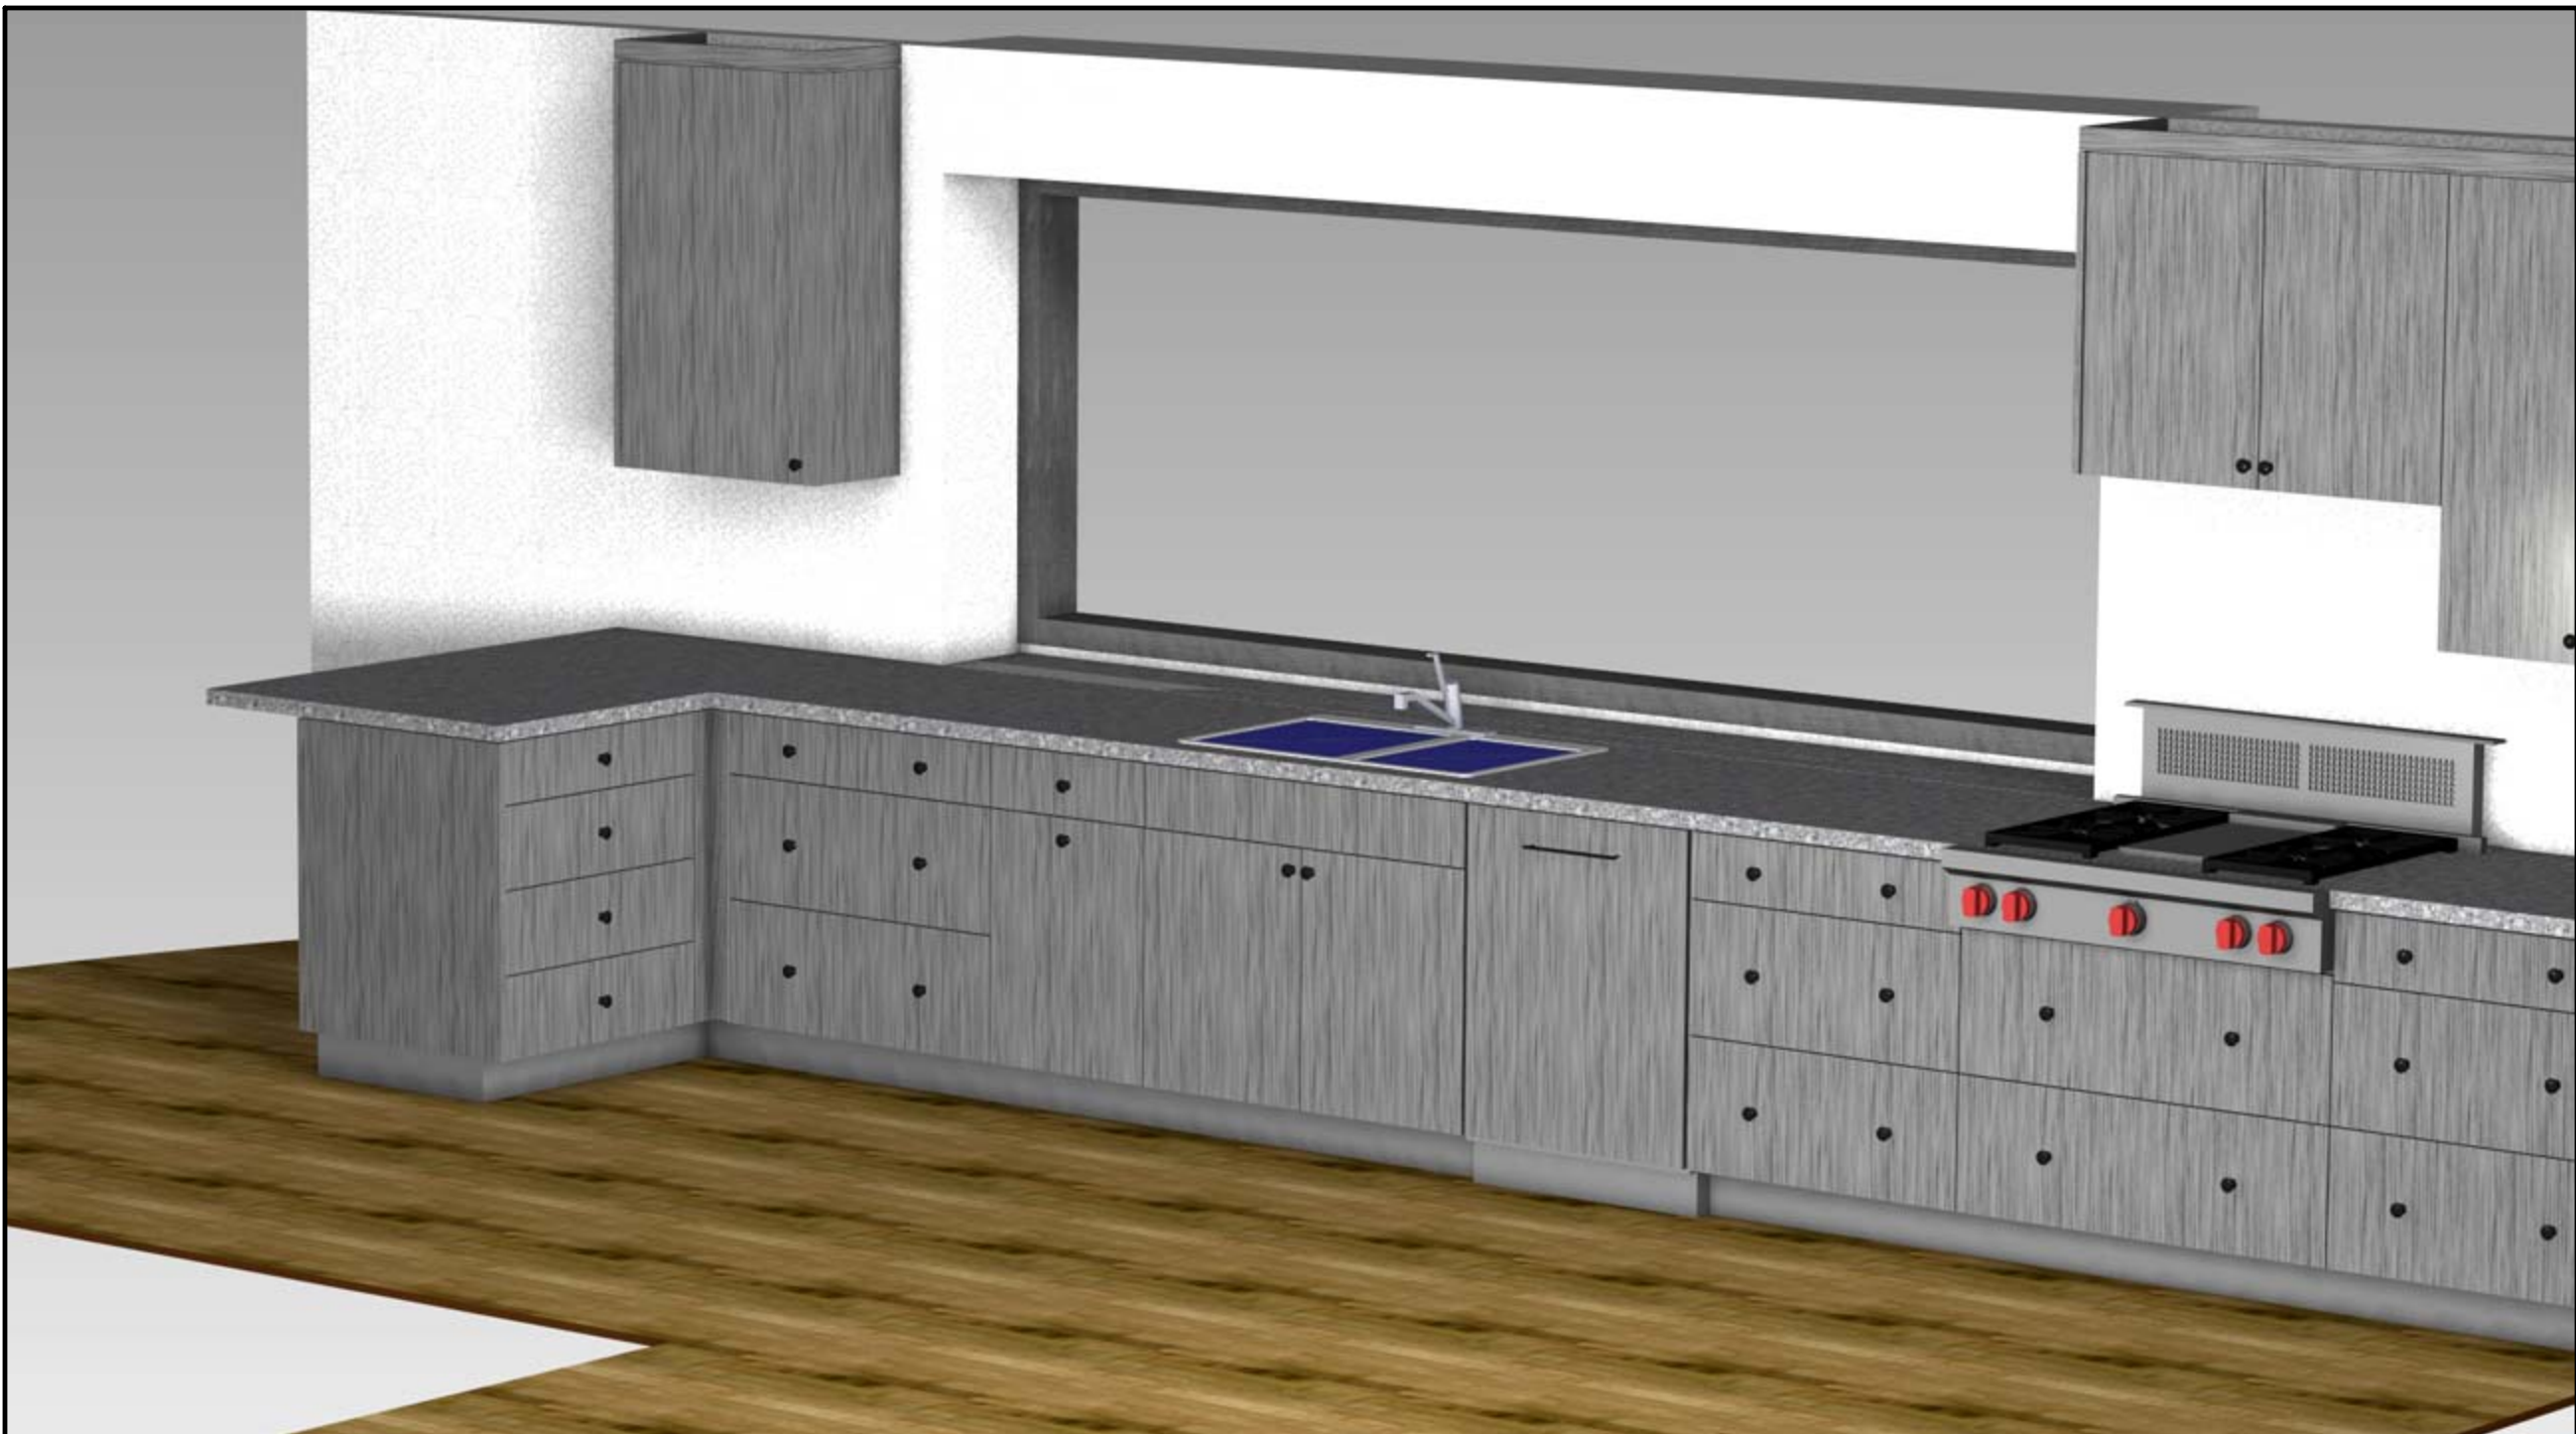

Classic Bath Designs, Inc.
11544 Sheldon St., Sun Valley, CA 91352
818.767.1144 fax: 818.767.1278



Cust: Robbins for RPV

Approved _____

PO# DWELLING

Job: FL-S_PreFIN/RiftWhiteOak:perGraySample_IntEB:PreFIN

Scale: As Noted

Size: L

KITCHEN

Dr By: Brian

03/14/2019

Rndr