




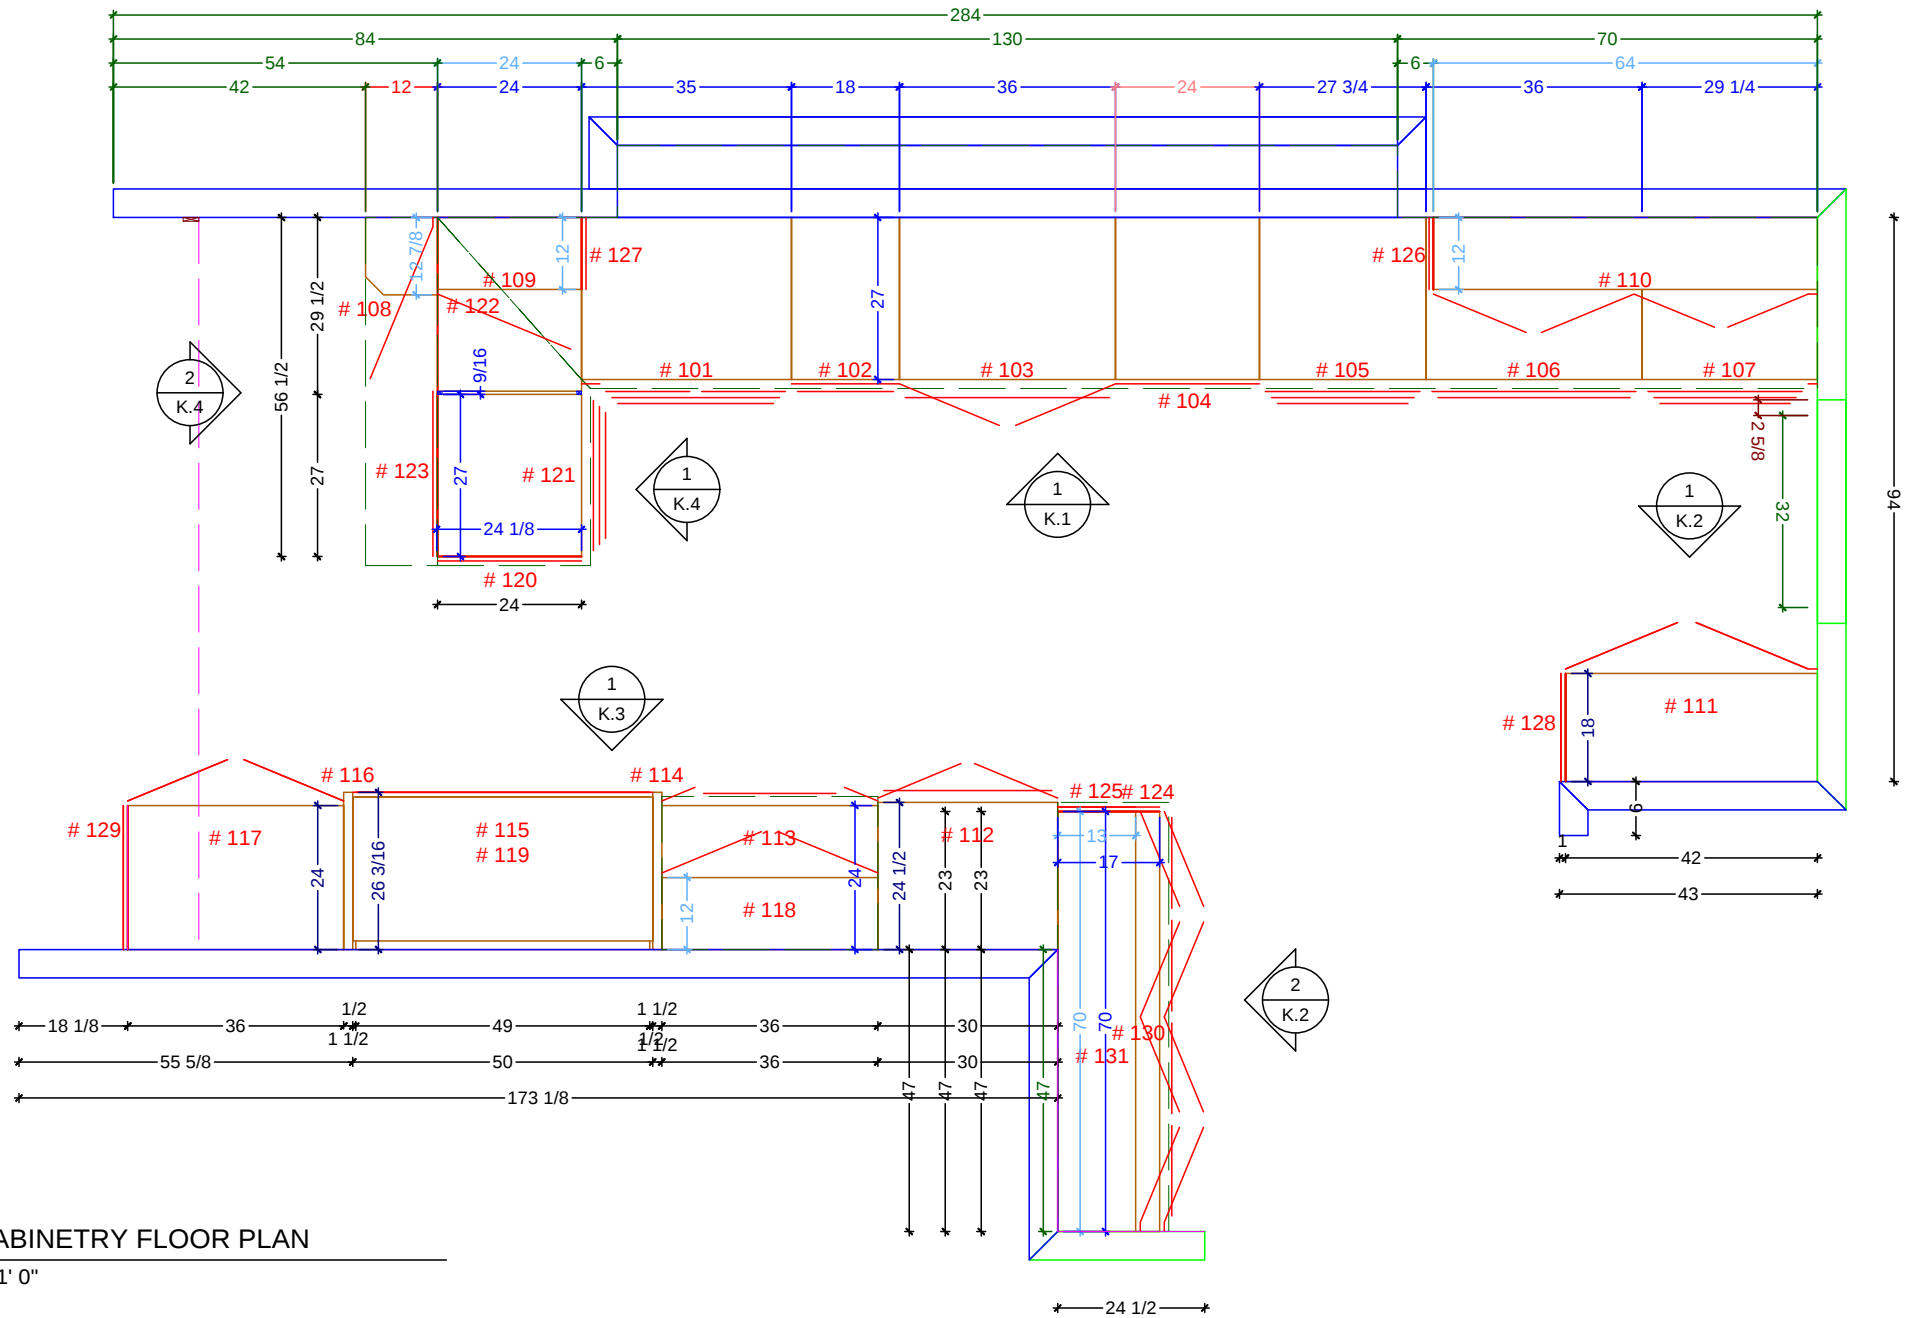

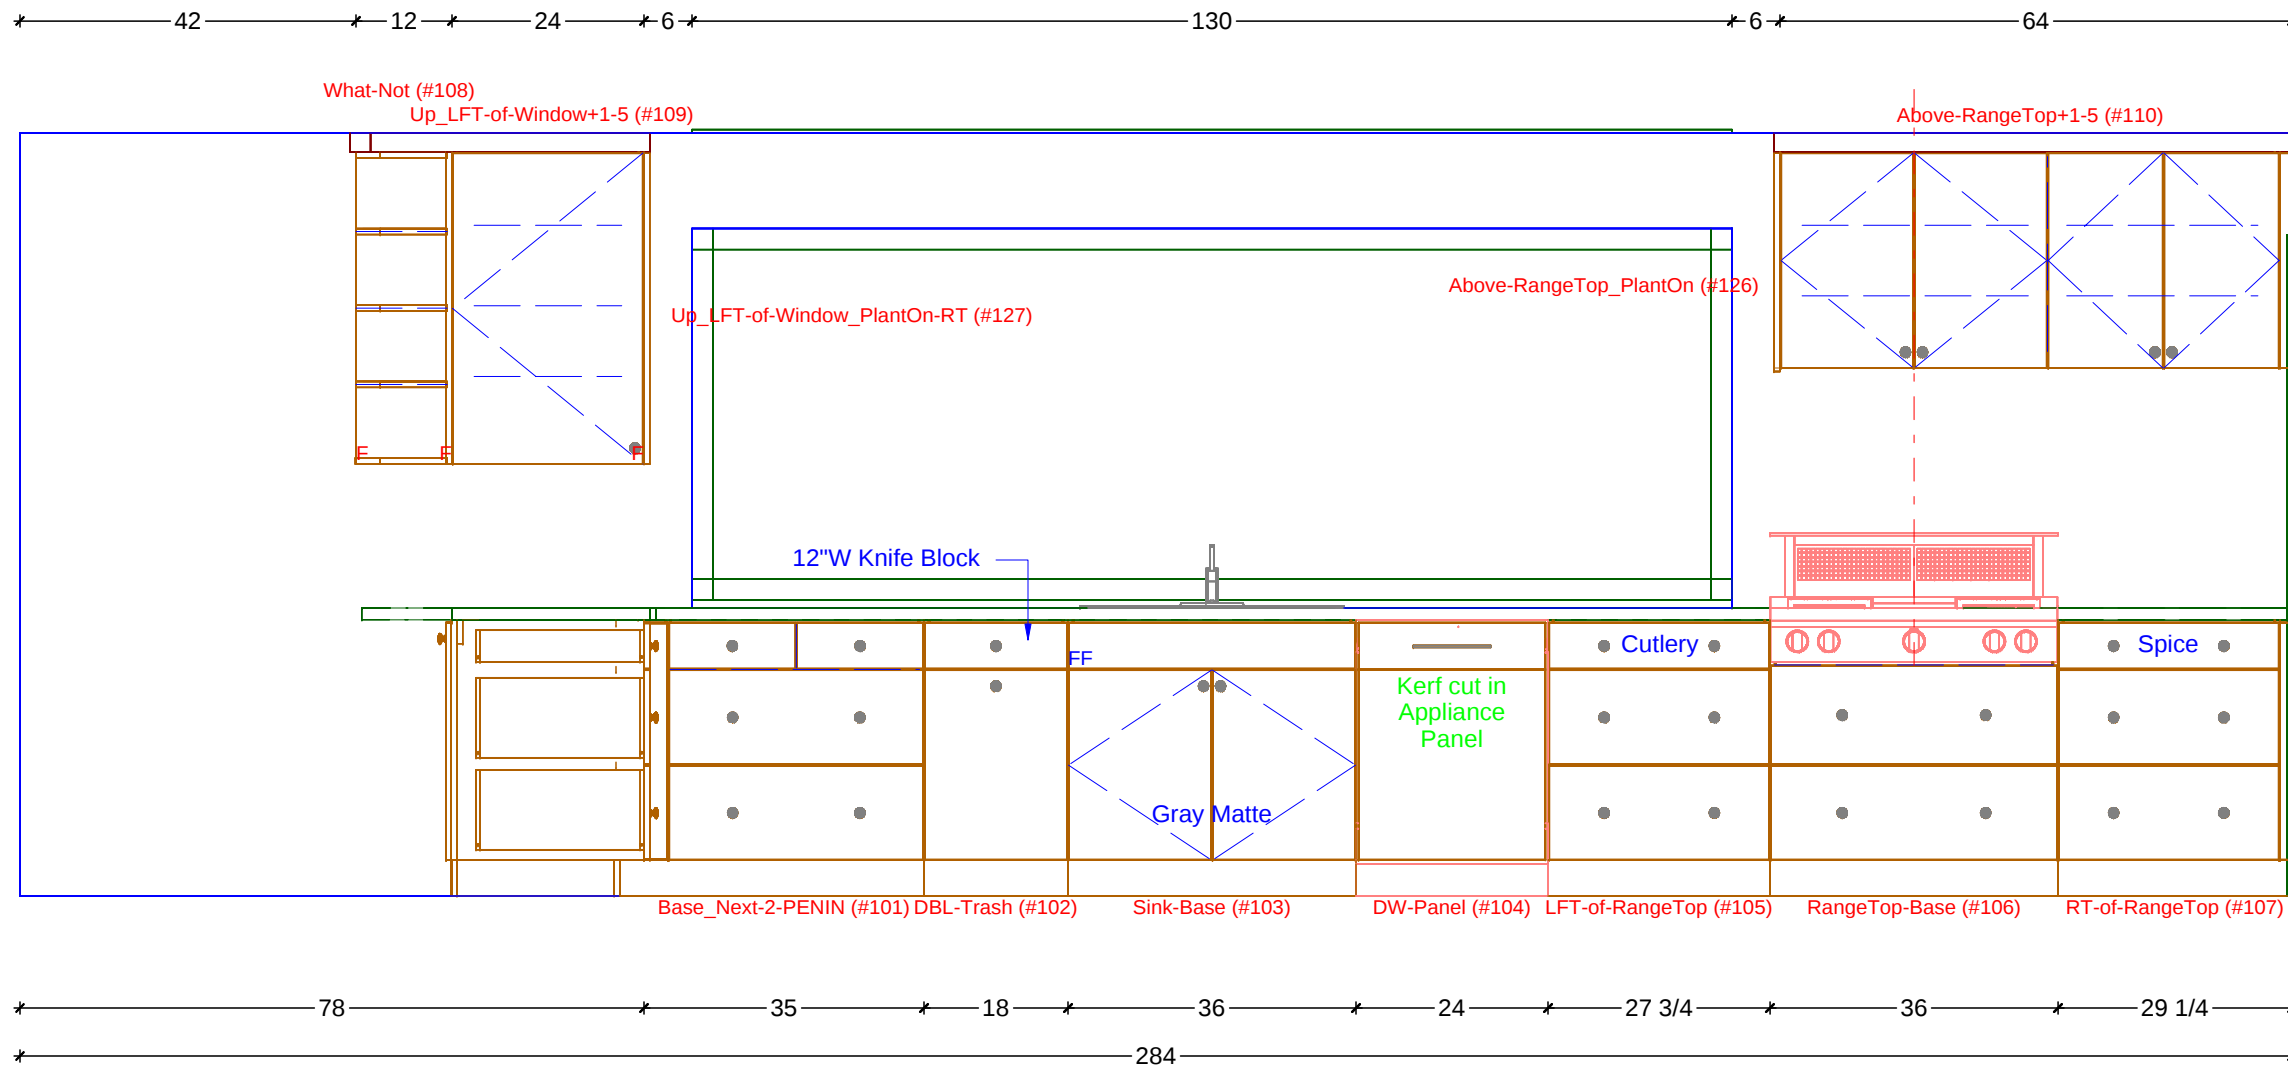


1 KITCHEN ELEVATION - SINK RUN
SCALE: 1/2" = 1' 0"

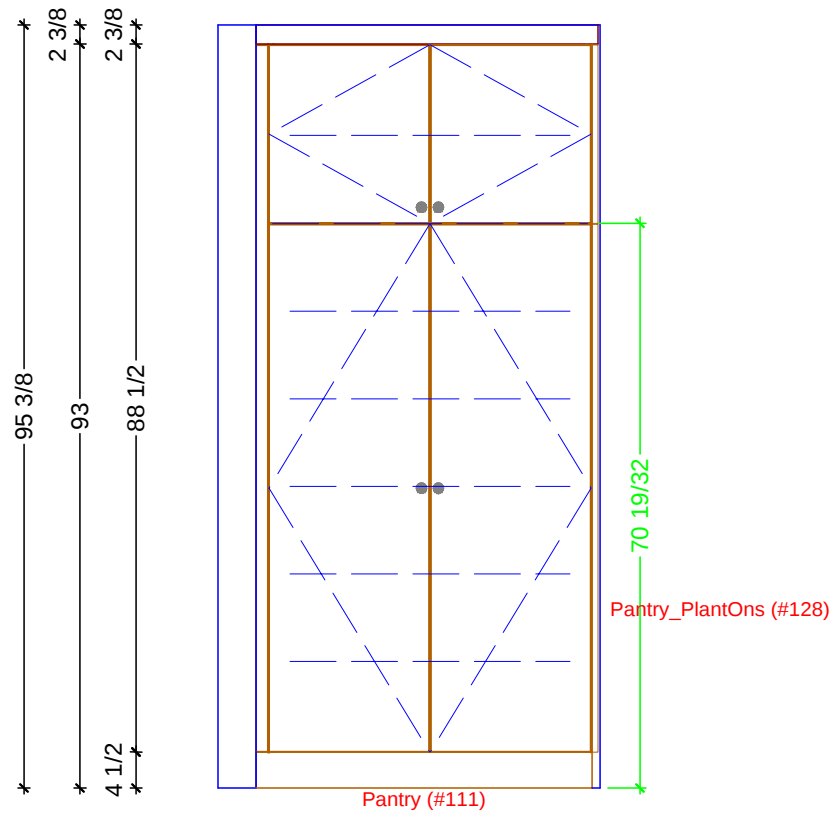

1

KITCHEN ELEVATION - PANTRY

SCALE: 1/2" = 1' 0"

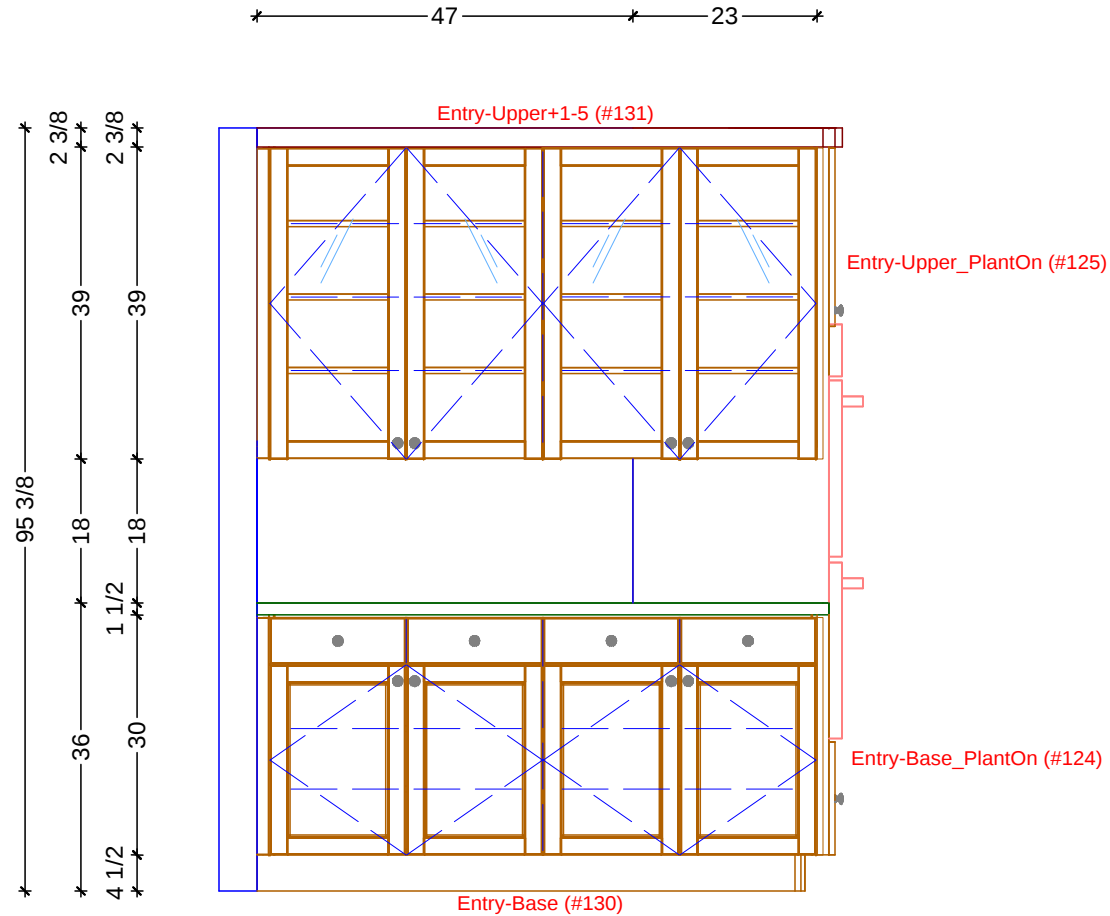


2


KITCHEN ELEVATION - ENTRY

SCALE: 1/2" = 1' 0"



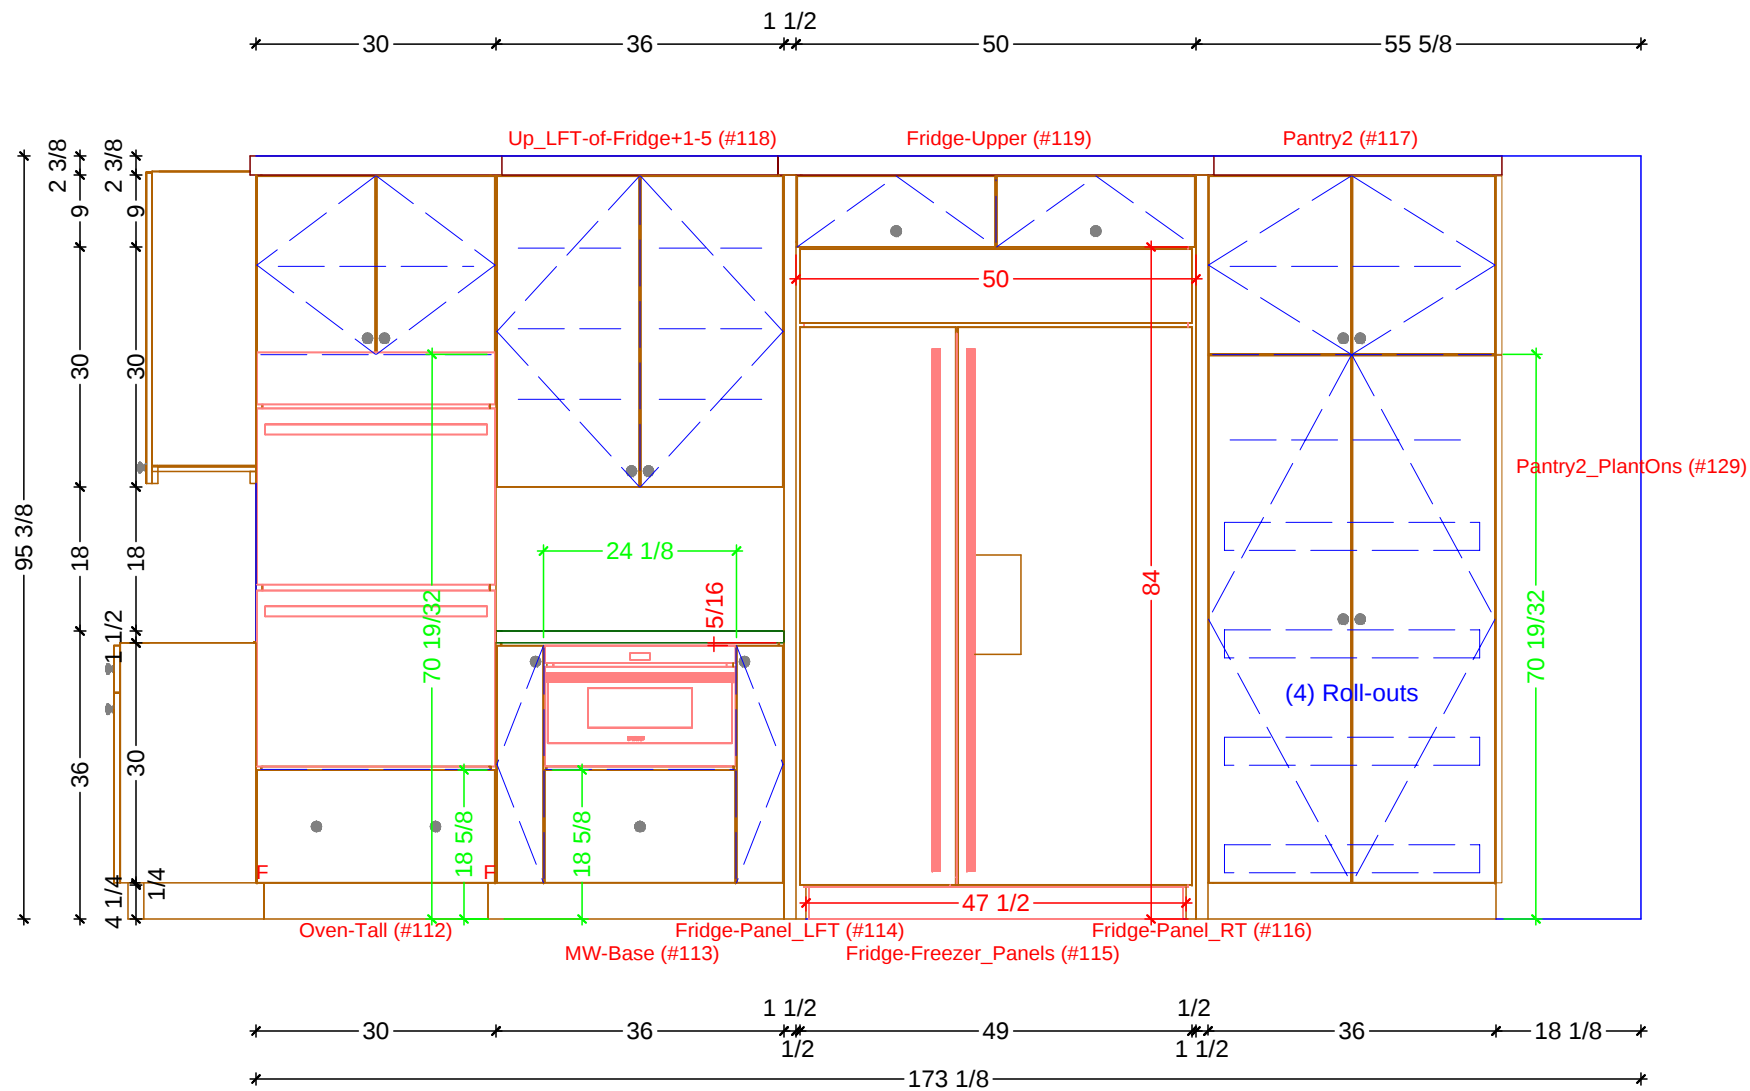

1 KITCHEN ELEVATION - OVEN/MW/FRIDGE RUN
 SCALE: 1/2" = 1' 0"

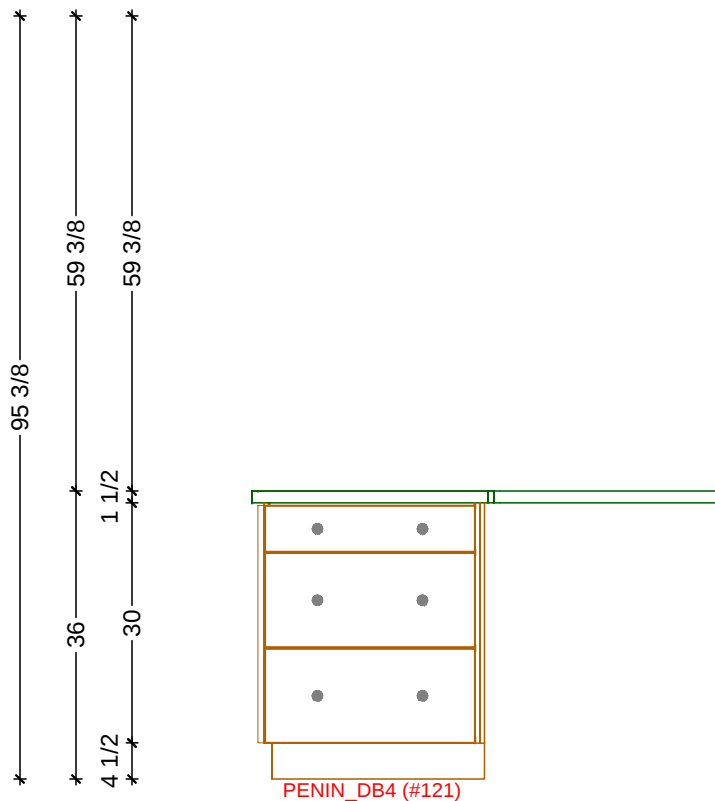


27 29 1/2
56 1/2

1

KITCHEN ELEVATION - PENINSULA INSIDE

SCALE: 1/2" = 1' 0"

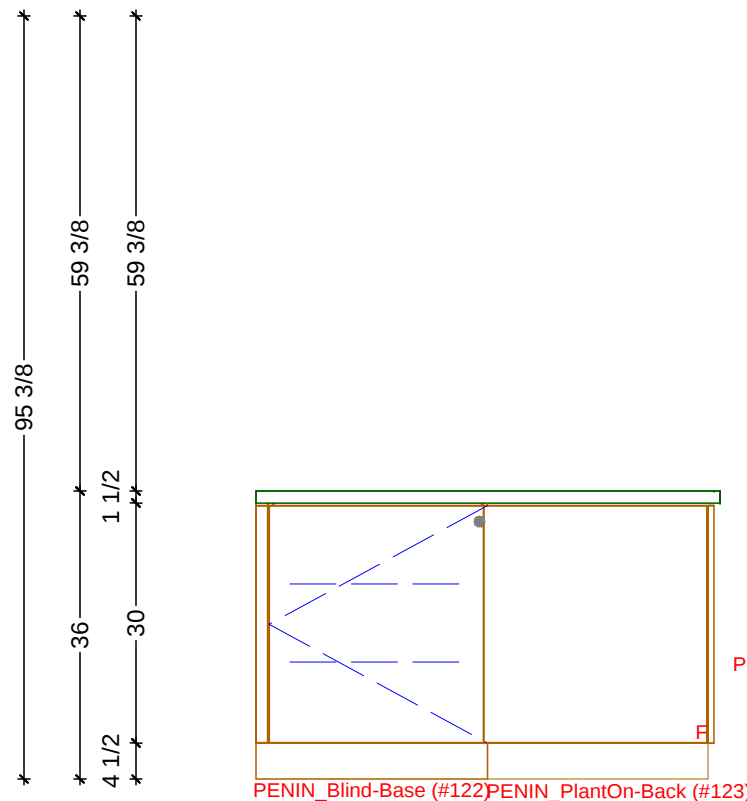

28 15/16 27 9/16 0
56 1/2

2

KITCHEN ELEVATION - PENINSULA BACK SIDE

SCALE: 1/2" = 1' 0"





Classic Bath Designs, Inc.
11544 Sheldon St., Sun Valley, CA 91352
818.767.1144 fax: 818.767.1278



Cust: Robbins for RPV

Approved _____

PO# DWELLING

Job: FL-S_PreFIN/RiftWhiteOak:perGraySample_IntEB:PreFIN

Scale: As Noted

Size: L

KITCHEN

Dr By: Brian

03/28/2019

Rndr



