


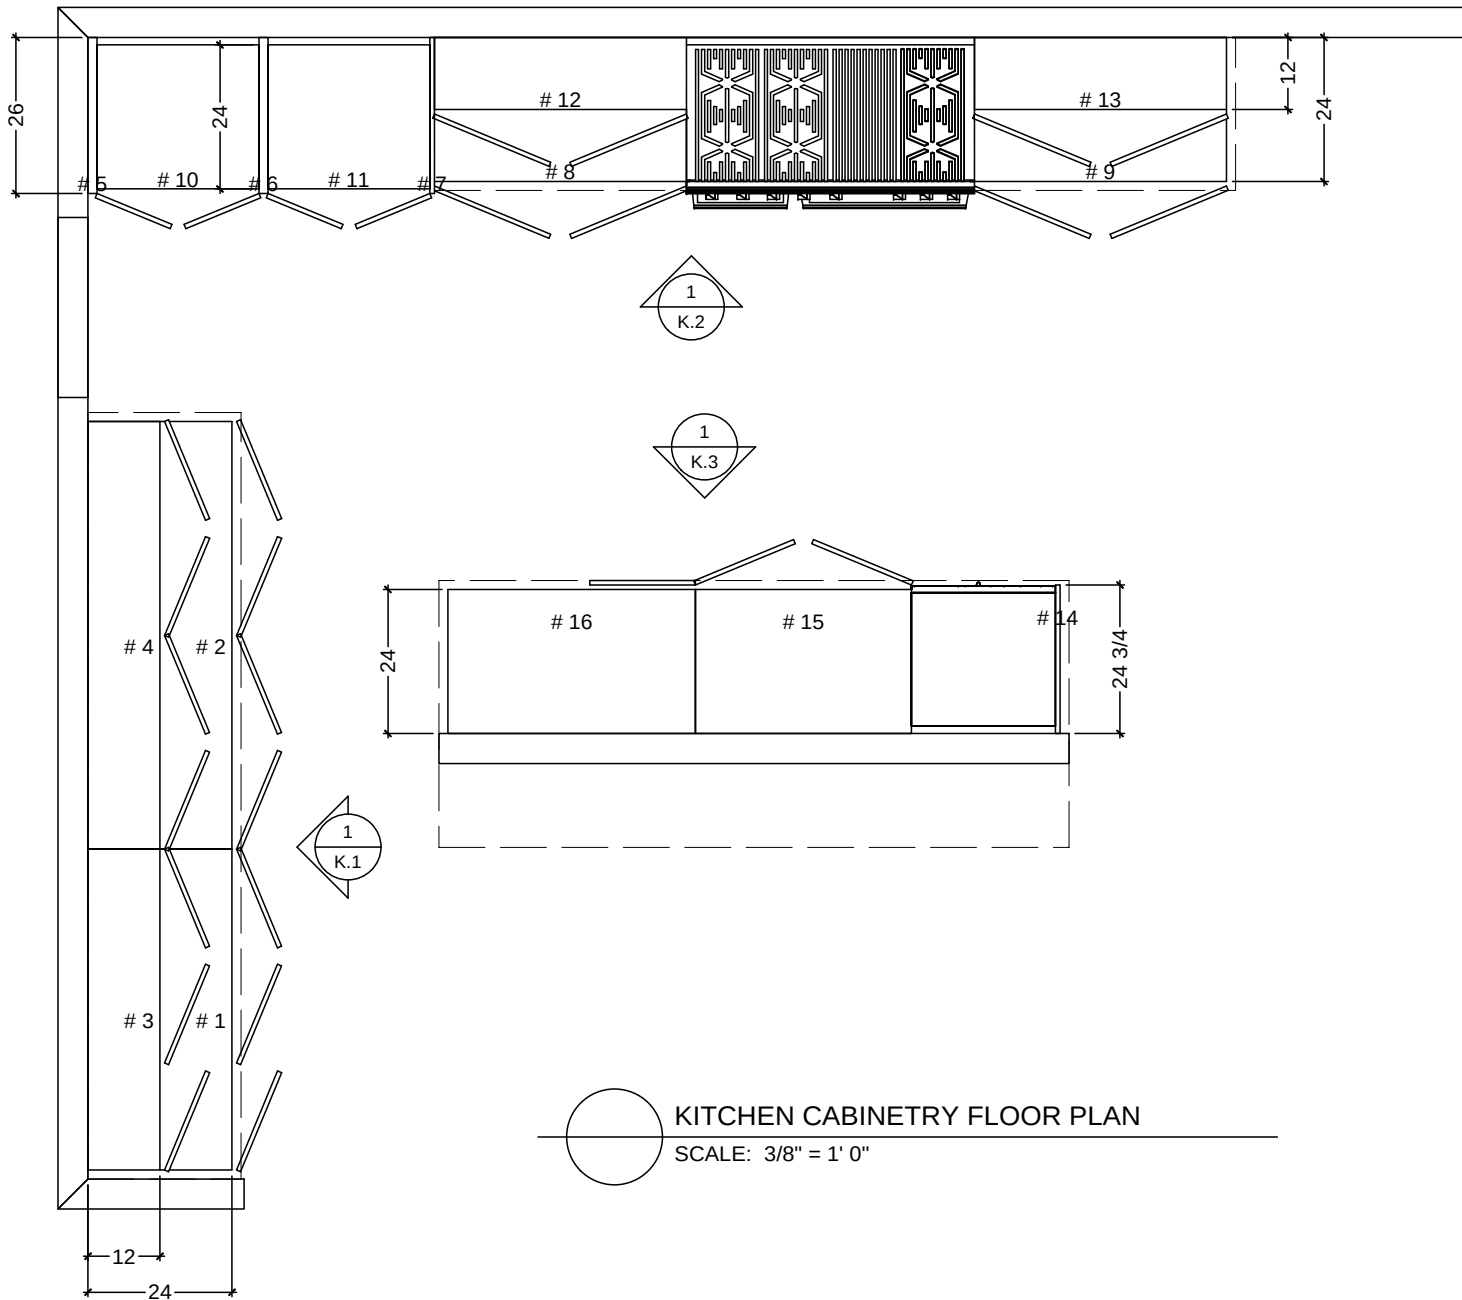

KITCHEN CABINETRY FLOOR PLAN
SCALE: 3/8" = 1' 0"

Classic Bath Designs, Inc.
11544 Sheldon St., Sun Valley, CA 91352
818.767.1144 fax: 818.767.1278




Cust: Rondinella for Oxnard	PO# KITCH	Scale: As Noted	KITCHEN	K.0
Approved _____	Job: FL-I_PreFIN/PGHdWd-MDF:perSample_IntEB:PreFIN	Size: A	Dr By: Brian	
04/04/2014				

1 1/2

** 53 15/32 * 71 9/32 * 4 * 30 * 30 *

* 120 *
* 66 *
* 42 *
* 18 *
* 18 *
* 1 1/2 *
* 36 *
* 30 *
* 4 1/2 *

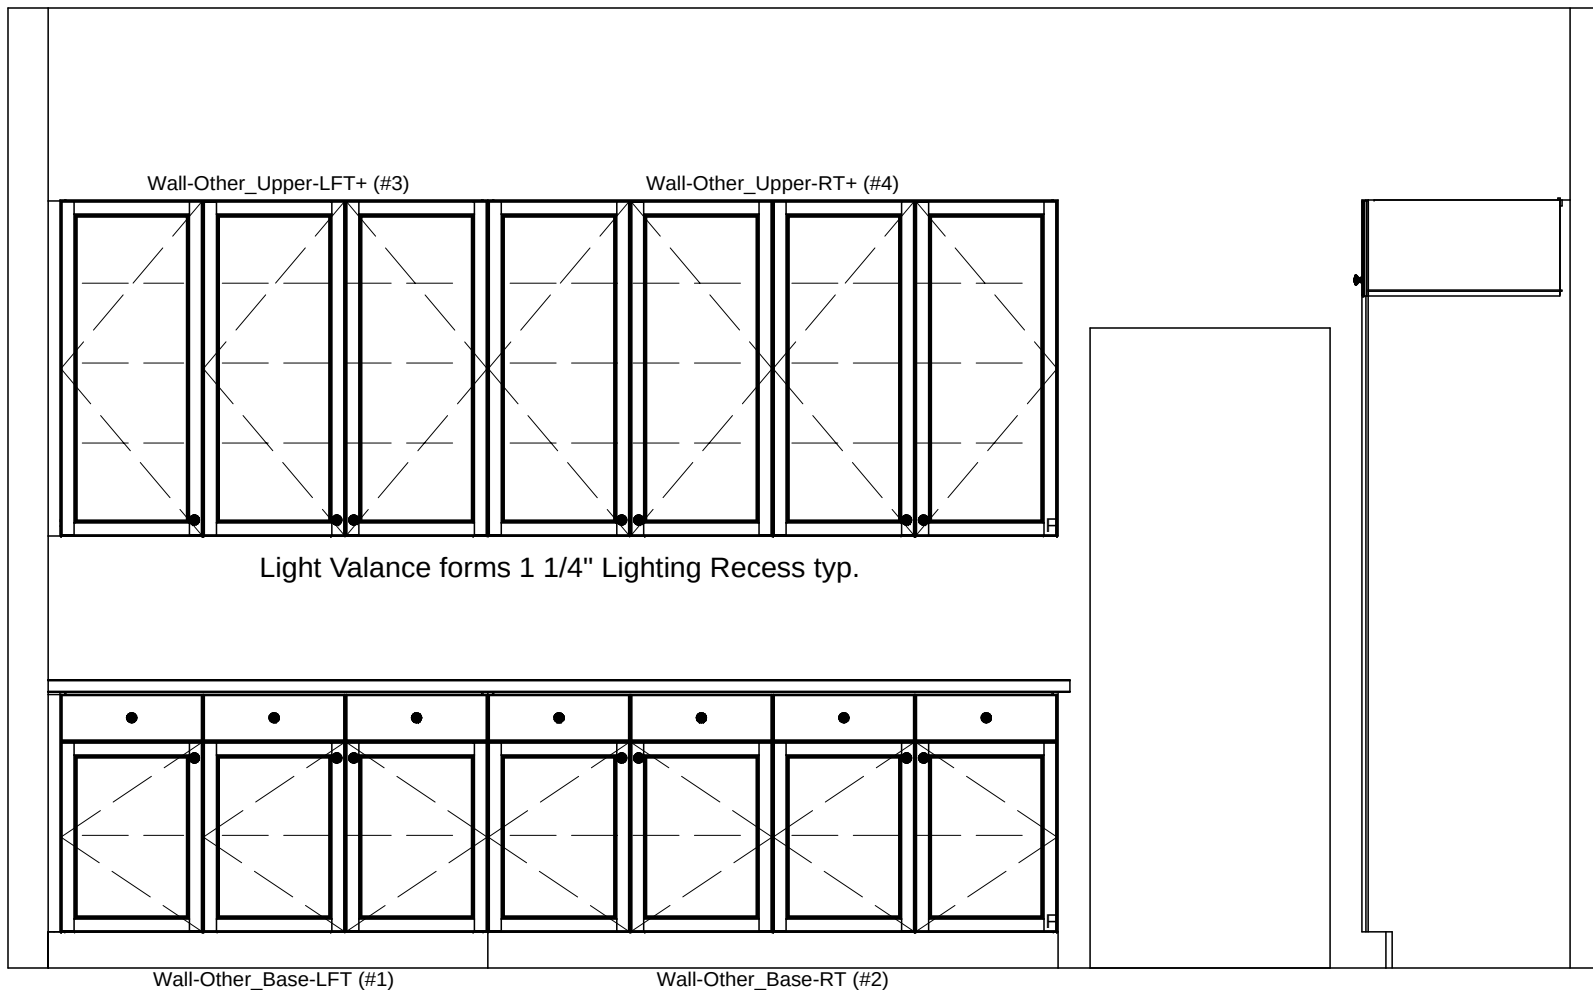

1 1/2

** 53 15/32 * 71 9/32 * 64 *

* 190 1/4 *

1

KITCHEN ELEVATION - OTHER WALL

SCALE: 1/2" = 1' 0"

Classic Bath Designs, Inc.

11544 Sheldon St., Sun Valley, CA 91352
818.767.1144 fax: 818.767.1278



Cust: Rondinella for Oxnard

PO# KITCH

Scale: As Noted

KITCHEN

Approved _____

Job: FL-I_PreFIN/PGHdWd-MDF:perSample_IntEB:PreFIN

Size: A

Dr By: Brian

04/04/2014

K.1

1 1/2 1 1/2 3/4 42 48 42 42 1/4

120

36 30 30 12 24

18 18 1 1/2

36 30 4 1/2

Fridge-Upper_LFT (#10)

Fridge-Upper_RT (#11)

Range-Upper_LFT+ (#12)

Range-Upper_RT+ (#13)

Refrigerator
Specifications
are NOT
Verified

Refrigerator
Specifications
are NOT
Verified

Seed Glass

48" Range

Fridge-Filler_LFT (#5)

Fridge-Filler_MID (#6)

Range-Base_LFT (#8)

Range-Base_LFT (#9)

Fridge-Panel_RT (#7)

1 1/2 1 1/2 3/4 42 48 42 42 1/4

232

1

KITCHEN ELEVATION - SINK WALL

SCALE: 1/2" = 1' 0"

Classic Bath Designs, Inc.

11544 Sheldon St., Sun Valley, CA 91352
818.767.1144 fax: 818.767.1278



Cust: Rondinella for Oxnard

PO# KITCH

Scale: As Noted

KITCHEN

Approved _____


Job: FL-I_PreFIN/PGHdWd-MDF:perSample_IntEB:PreFIN

Size: A

Dr By: Brian

04/04/2014

K.2

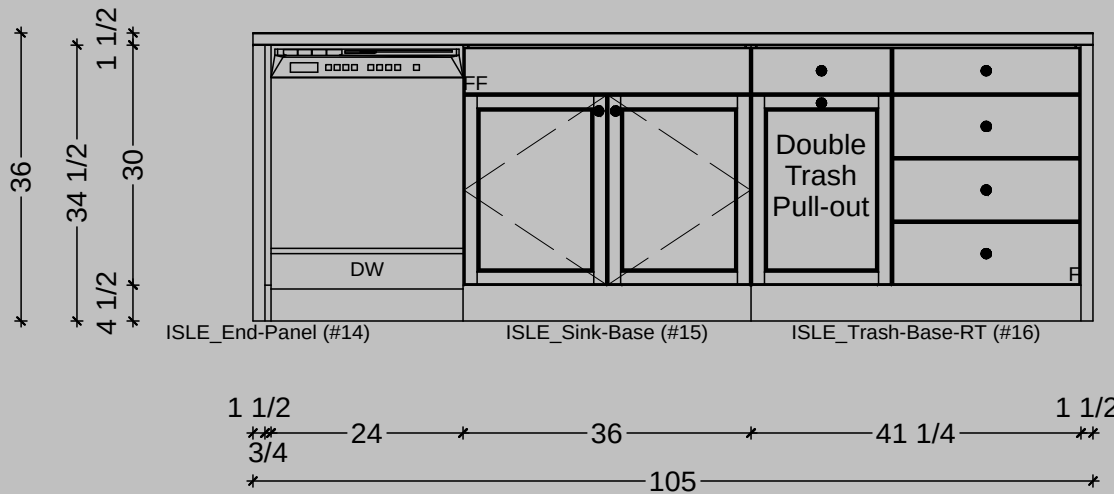

1

KITCHEN ELEVATION - ISLE

SCALE: 1/2" = 1' 0"



Classic Bath Designs, Inc.
11544 Sheldon St., Sun Valley, CA 91352
818.767.1144 fax: 818.767.1278



Cust: Rondinella for Oxnard

PO# KITCH

Scale: As Noted

KITCHEN

Approved _____

Job: FL-I_PreFIN/PGHdWd-MDF:perSample_IntEB:PreFIN

Size: A

Dr By: Brian

04/04/2014

K.3



Classic Bath Designs, Inc.
 11544 Sheldon St., Sun Valley, CA 91352
 818.767.1144 fax: 818.767.1278



Cust: Rondinella for Oxnard	PO# KITCH	Scale: As Noted	KITCHEN	Rndr
Approved _____	Job: FL-I_PreFIN/PGHdWd-MDF:perSample_IntEB:PreFIN	Size: A	Dr By: Brian	
04/04/2014				



Classic Bath Designs, Inc.
 11544 Sheldon St., Sun Valley, CA 91352
 818.767.1144 fax: 818.767.1278



Cust: Rondinella for Oxnard

PO# KITCH

Scale: As Noted

KITCHEN

Approved _____

Job: FL-I_PreFIN/PGHdWd-MDF:perSample_IntEB:PreFIN

Size: A

Dr By: Brian

04/04/2014

Rndr