



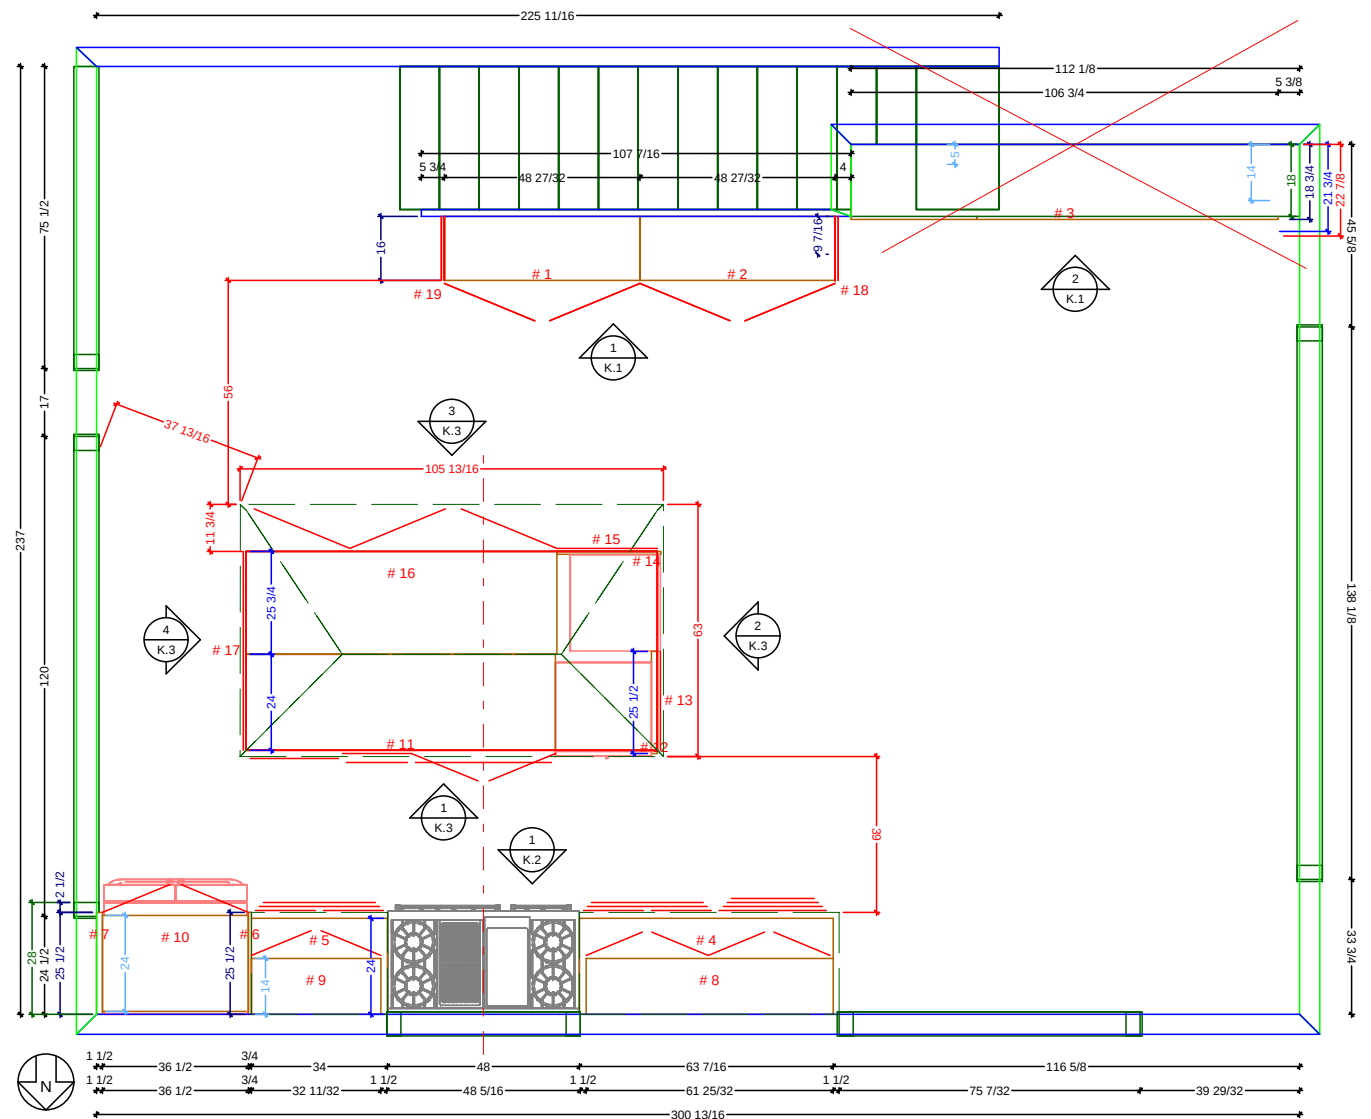

KITCHEN AND FAMILY ROOM CABINETRY FLOOR PLAN
 SCALE: 1/4" = 1' 0"

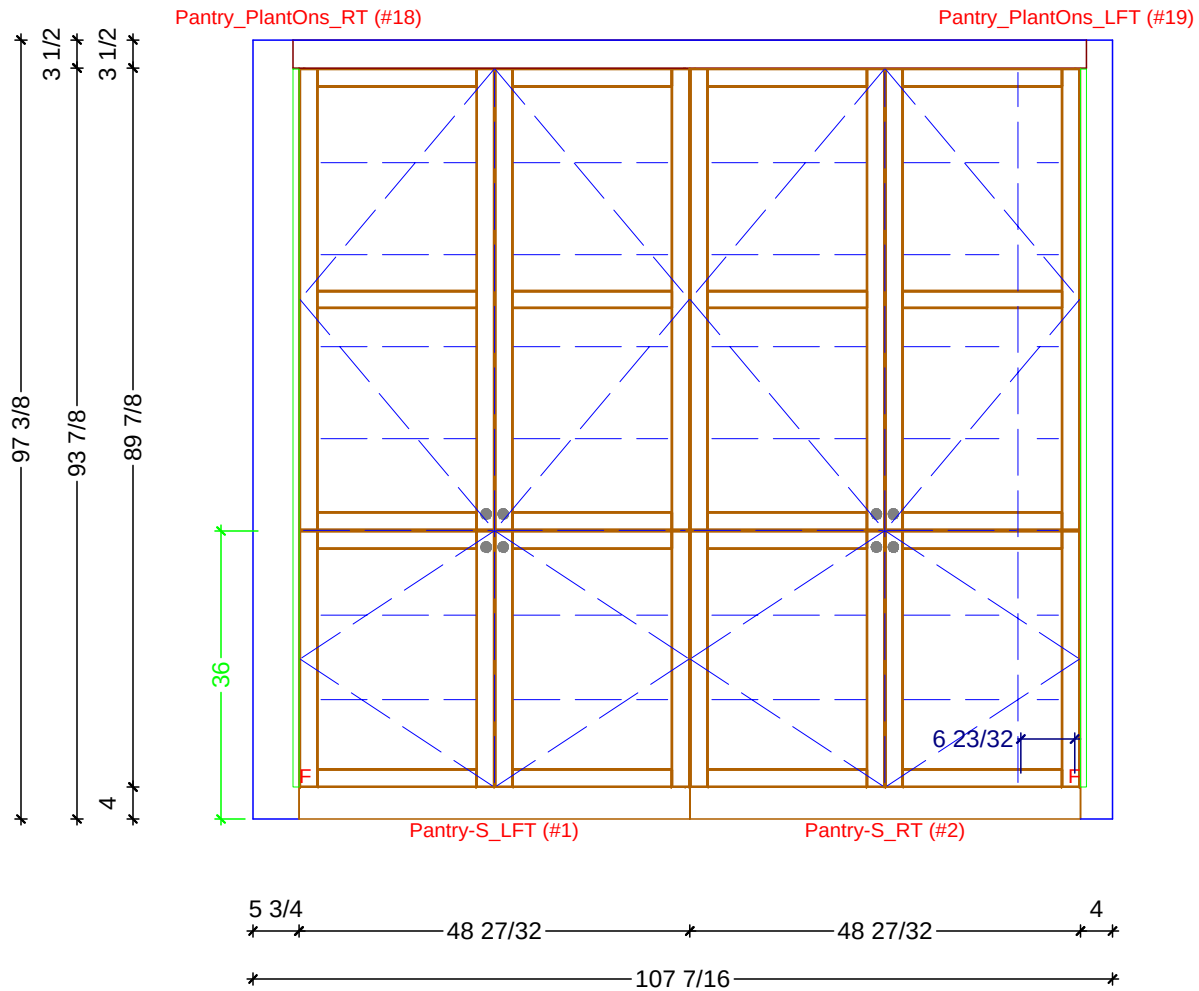

1

KITCHEN ELEVATION - SOUTH BY THE STAIRS

SCALE: 1/2" = 1' 0"

2

KITCHEN ELEVATION - ENTERTAINMENT CENTER

SCALE: 1/2" = 1' 0"

Classic Bath Designs, Inc.
11544 Sheldon St., Sun Valley, CA 91352
818.767.1144 fax: 818.767.1278



Cust: SBK--Niagara

Approved _____

PO# KITCHEN AND FAMILY

Job: FL-S_PreFIN/PG:perSample_IntEB:PreFIN


Scale: As Noted

Size: L

Dr By: Brian

08/22/2017

K.1

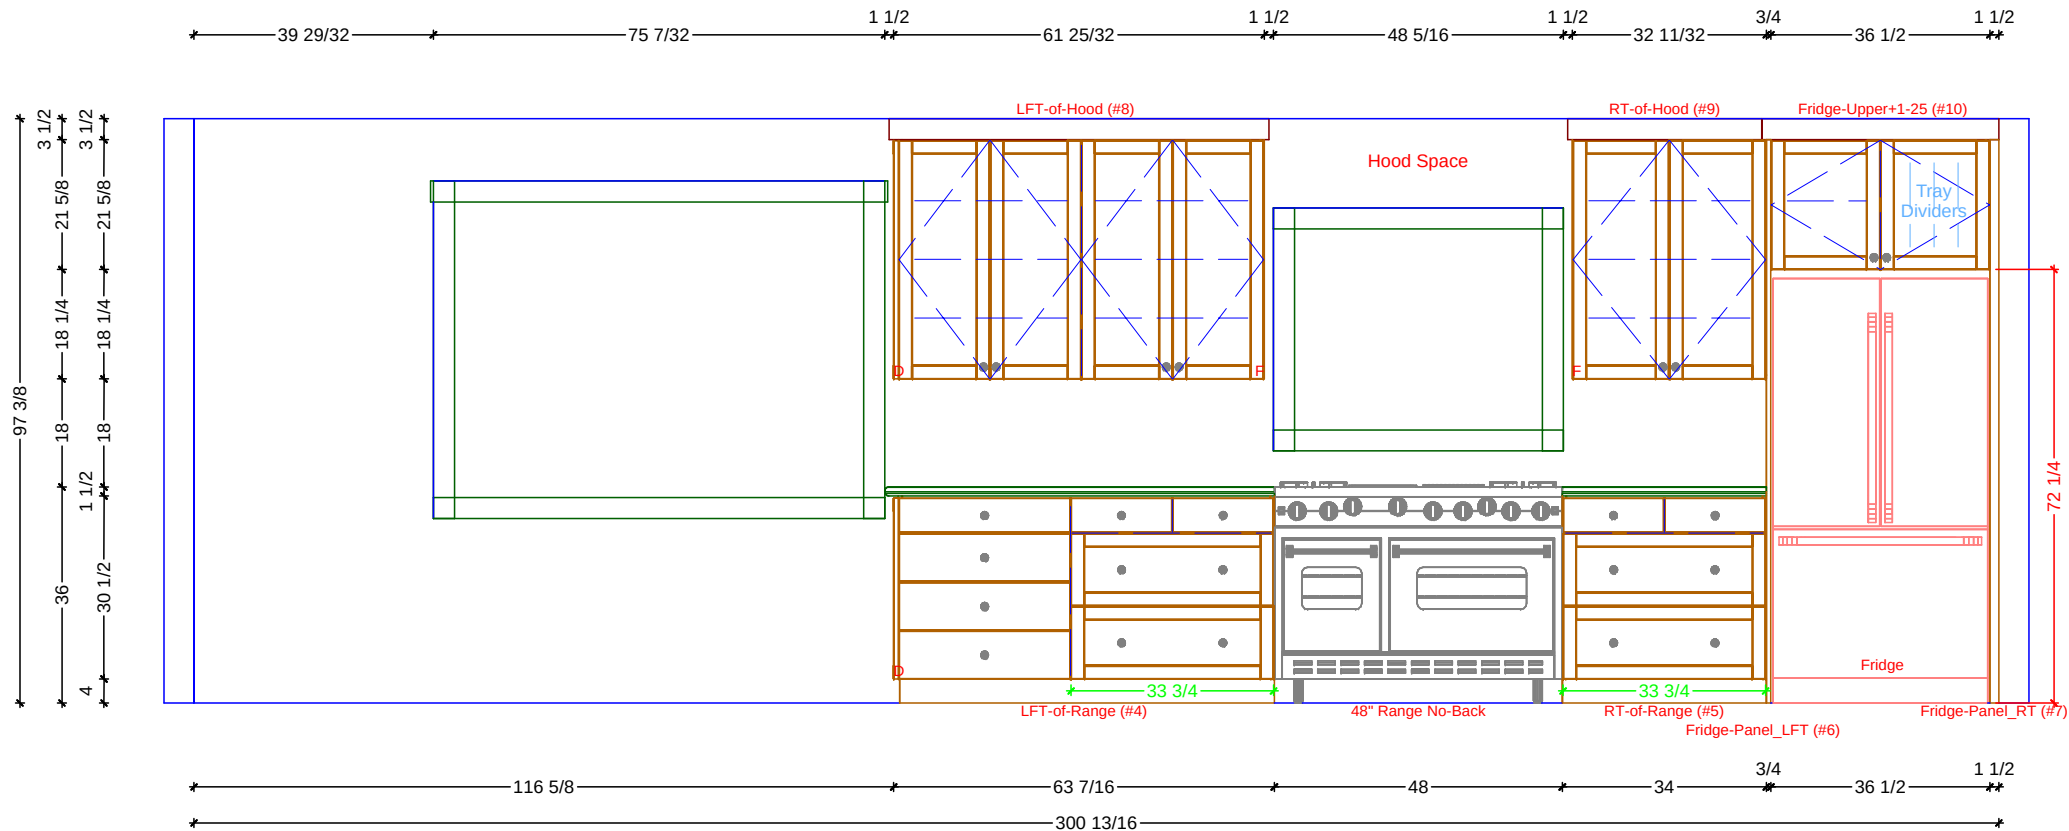

1

KITCHEN ELEVATION - NORTH

SCALE: 3/8" = 1' 0"

Classic Bath Designs, Inc.
11544 Sheldon St., Sun Valley, CA 91352
818.767.1144 fax: 818.767.1278



Cust: SBK--Niagara

Approved _____

PO# KITCHEN AND FAMILY

Job: FL-S_PreFIN/PG:perSample_IntEB:PreFIN


Scale: As Noted

Size: L


Dr By: Brian

08/22/2017


K.2

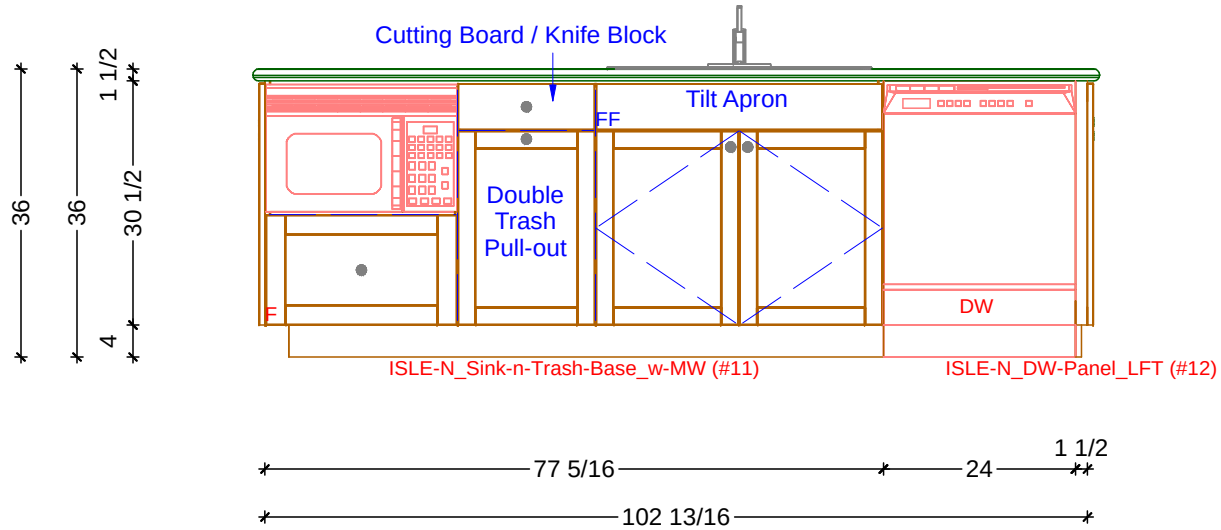


1 KITCHEN ELEVATION - ISLAND NORTH SIDE
SCALE: 1/2" = 1' 0"

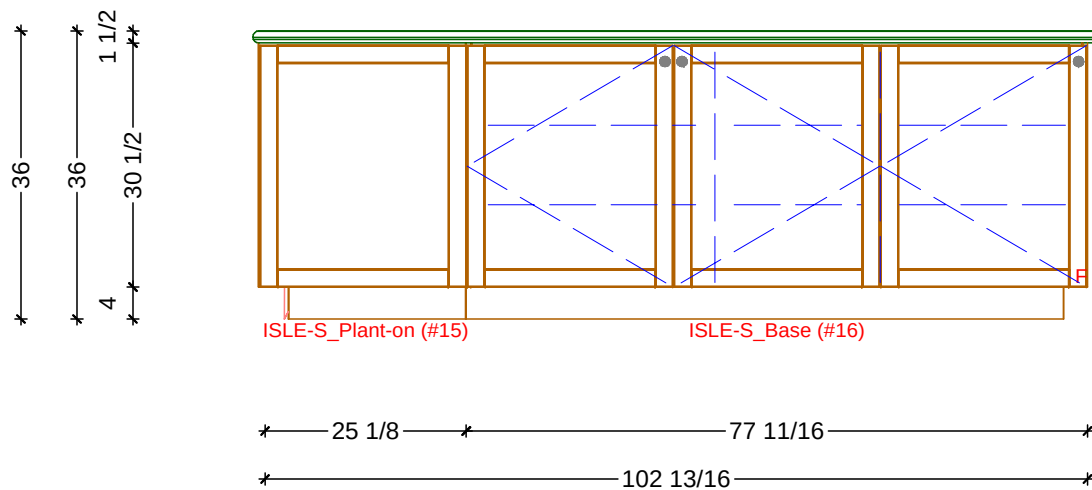

3 KITCHEN ELEVATION - ISLAND SOUTH SIDE
SCALE: 1/2" = 1' 0"

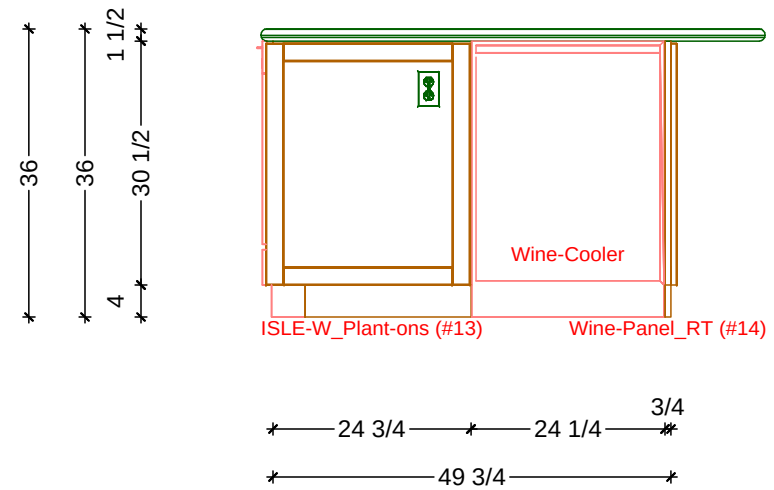

2 KITCHEN ELEVATION - ISLAND WEST SIDE
SCALE: 1/2" = 1' 0"

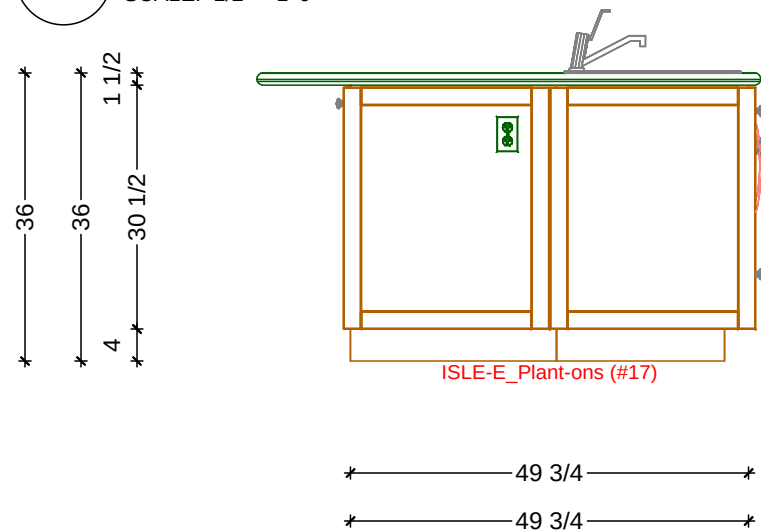

4 KITCHEN ELEVATION - ISLAND EAST SIDE
SCALE: 1/2" = 1' 0"





Classic Bath Designs, Inc.
 11544 Sheldon St., Sun Valley, CA 91352
 818.767.1144 fax: 818.767.1278



Cust: SBK--Niagara

Approved _____

PO# KITCHEN AND FAMILY

Job: FL-S_PreFIN/PG:perSample_IntEB:PreFIN

Scale: As Noted

Size: L

Dr By: Brian

08/22/2017

Rndr



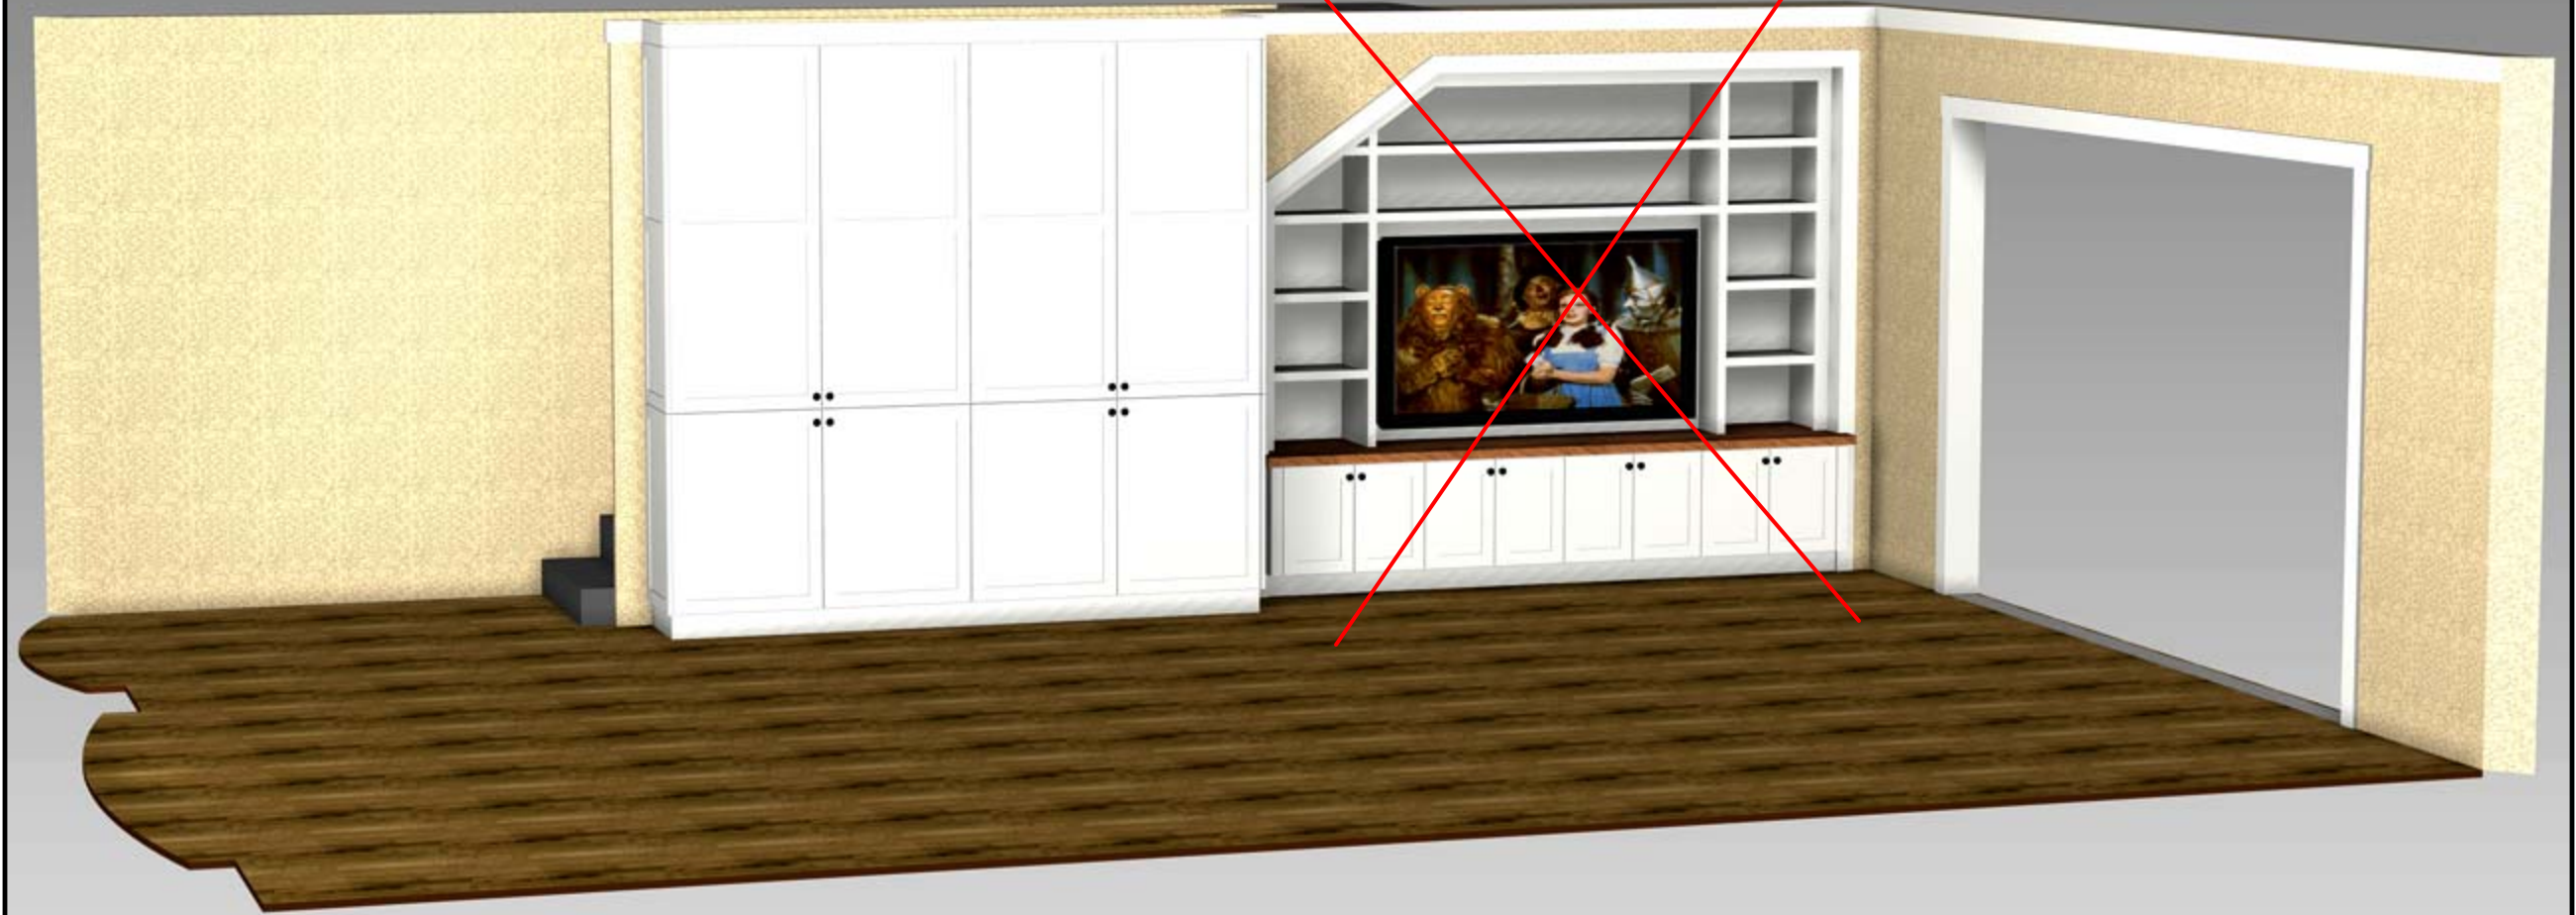

Classic Bath Designs, Inc.
11544 Sheldon St., Sun Valley, CA 91352
818.767.1144 fax: 818.767.1278



Cust: SBK--Niagara

Approved _____

PO# KITCHEN AND FAMILY

Job: FL-S_PreFIN/PG:perSample_IntEB:PreFIN

Scale: As Noted

Size: L

Dr By: Brian

08/22/2017

Rndr