


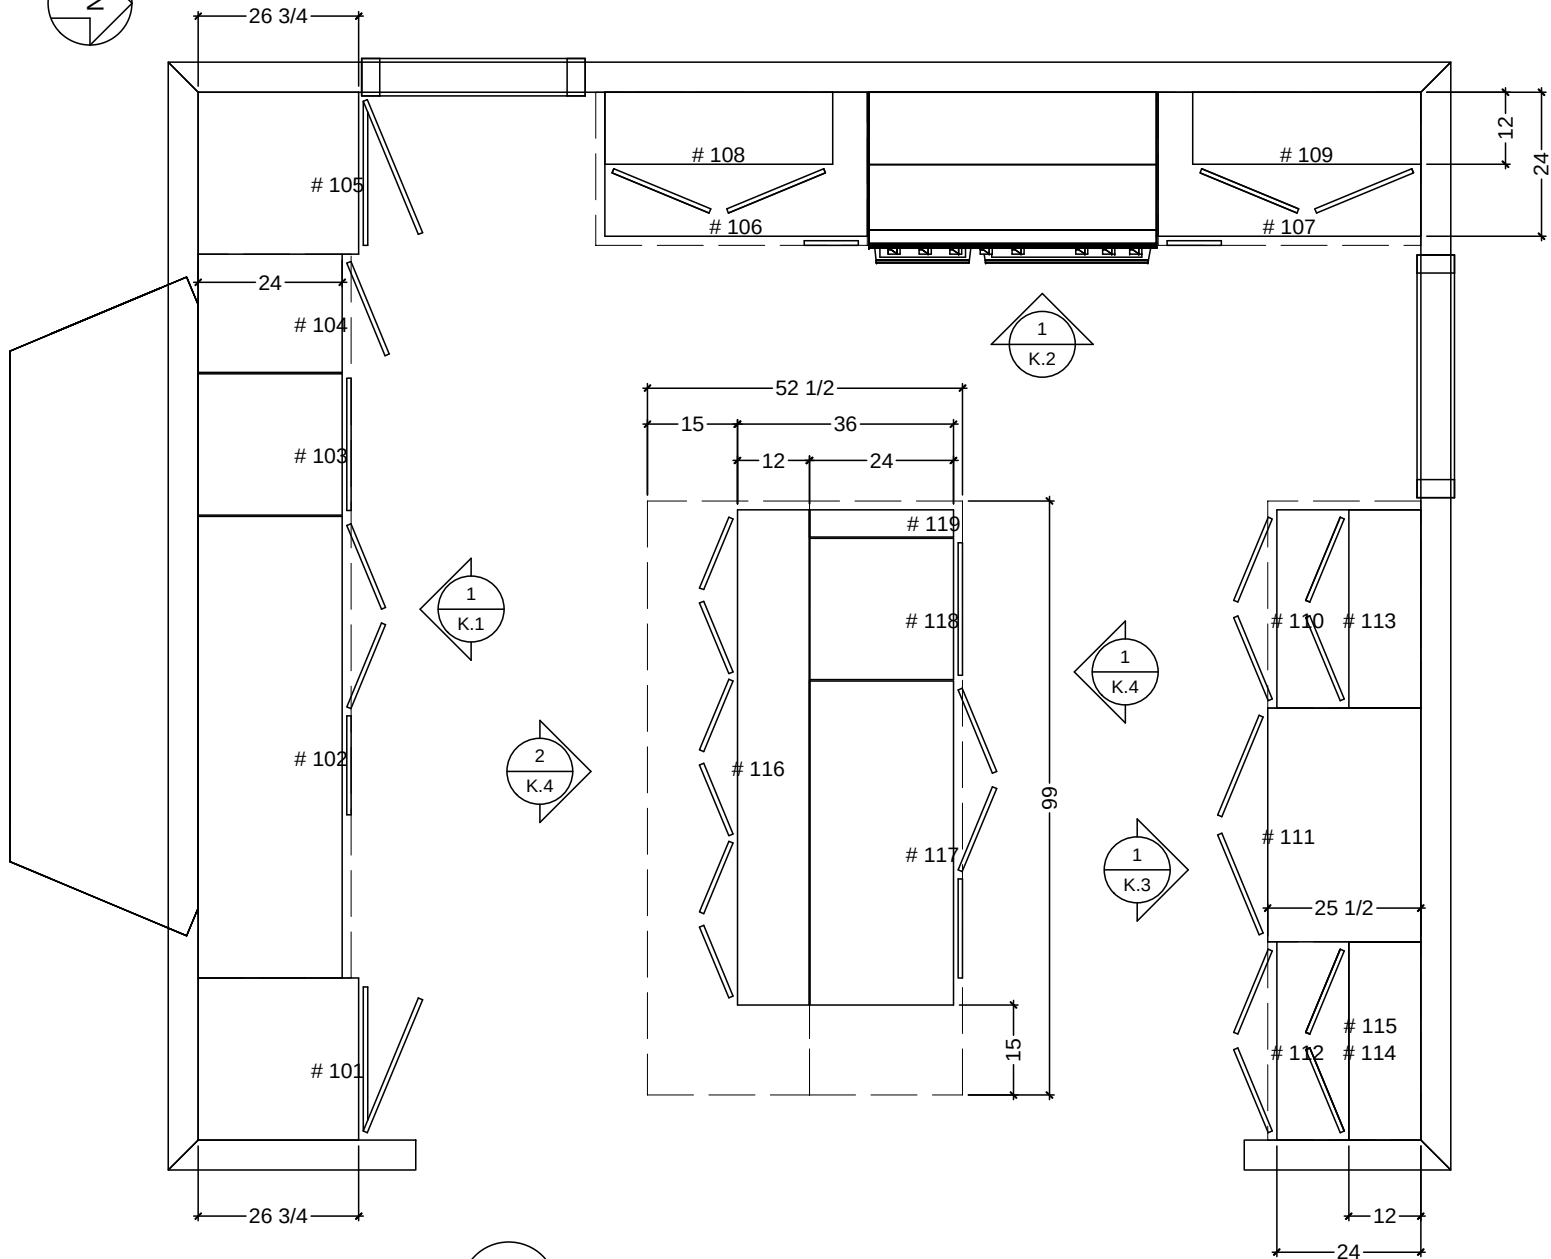

KITCHEN CABINERY FLOOR PLAN
SCALE: 3/8" = 1' 0"

Classic Bath Designs, Inc.
11544 Sheldon St., Sun Valley, CA 91352
818.767.1144 fax: 818.767.1278



Cust: Servah for Palora

PO# DWELLING

Scale: As Noted

KITCHEN

Approved _____

Job: FI-S_PreFIN/PG:perSample

Size: A


Dr By: Brian

03/28/2014

K.0

* 38 21/32 * 100 9/16 * 35 13/32 *

120
 5 1/8
 2 3/4
 78 7/8
 81 1/4
 1 1/2
 1/4
 29 3/4
 31 1/2
 4 1/2
 4 1/2

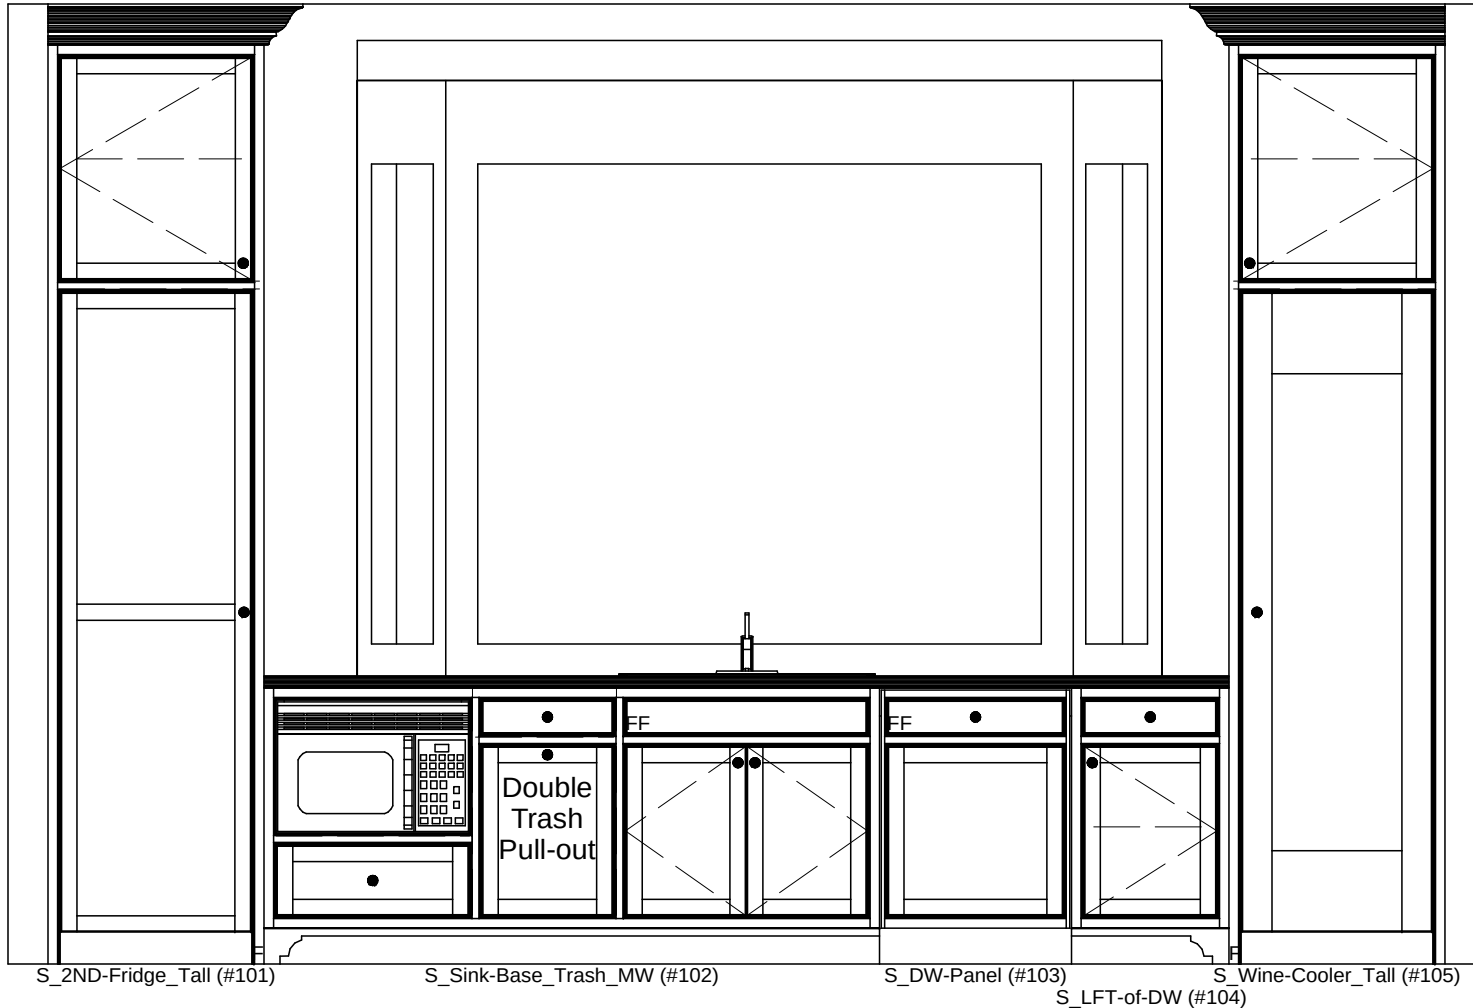

* 27 * 76 15/16 * 7/32 * 23 9/16 * 7/32 * 19 11/16 * 27 *

* 174 5/8 *

1

KITCHEN ELEVATION - SOUTH

SCALE: 1/2" = 1' 0"

Classic Bath Designs, Inc.

11544 Sheldon St., Sun Valley, CA 91352
 818.767.1144 fax: 818.767.1278



Cust: Servah for Palora

PO# DWELLING

Scale: As Noted

KITCHEN

Approved _____


Job: FI-S_PreFIN/PG:perSample

Size: A

Dr By: Brian

03/28/2014

K.1

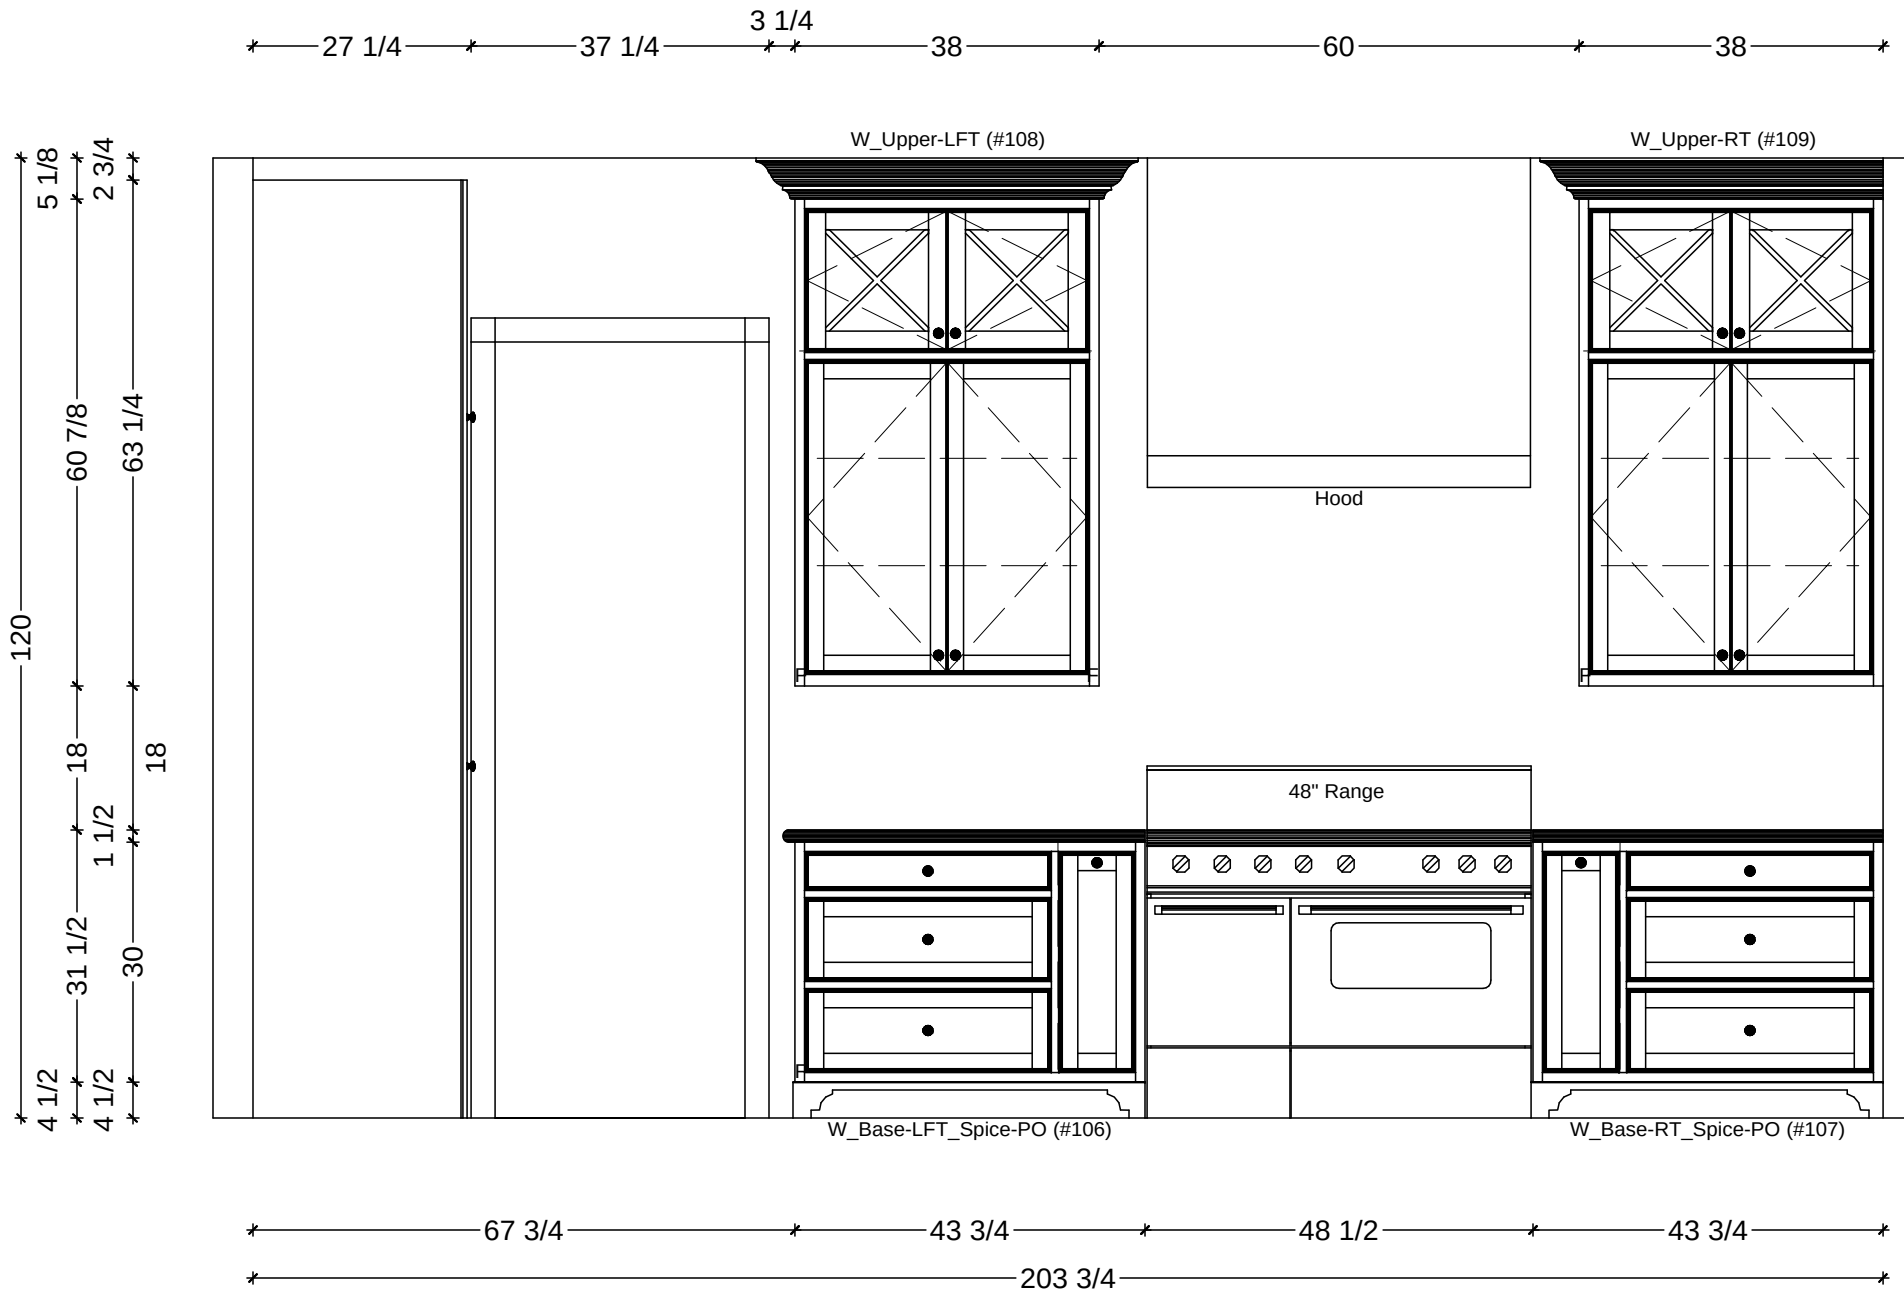

1

KITCHEN ELEVATION - WEST

SCALE: 1/2" = 1' 0"

Classic Bath Designs, Inc.

11544 Sheldon St., Sun Valley, CA 91352
818.767.1144 fax: 818.767.1278



Cust: Servah for Palora

PO# DWELLING

Scale: As Noted

KITCHEN

Approved _____

Job: FI-S_PreFIN/PG:perSample

Size: A

Dr By: Brian

03/28/2014

K.2



1

KITCHEN ELEVATION - NORTH

SCALE: 1/2" = 1' 0"

Classic Bath Designs, Inc.

11544 Sheldon St., Sun Valley, CA 91352
818.767.1144 fax: 818.767.1278



Cust: Servah for Palora

PO# DWELLING

Scale: As Noted

KITCHEN

Approved _____

Job: FI-S_PreFIN/PG:perSample


Size: A

Dr By: Brian

03/28/2014

K.3

$4\frac{1}{2}$ *
 $31\frac{1}{2}$ *
 $1\frac{1}{4}$ *
 $29\frac{3}{4}$ *
 $1\frac{1}{2}$ *

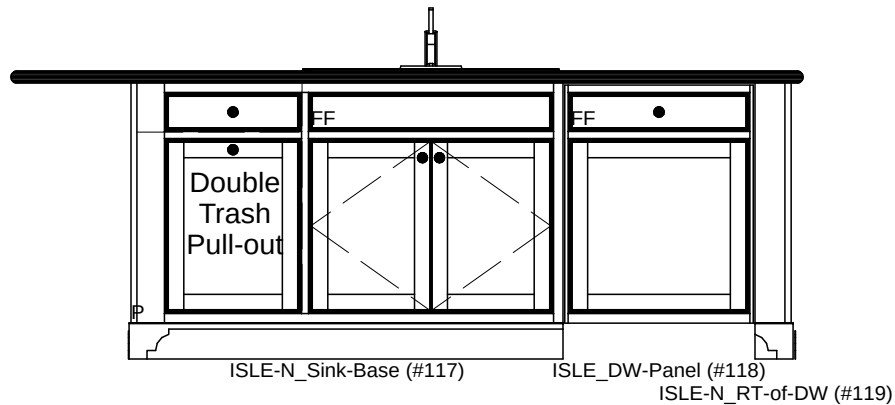


54 *
 $7/32$ *
 $23\frac{9}{16}$ *
 $7/32$ *
 $4\frac{1}{2}$ *
 $82\frac{1}{2}$ *

1

KITCHEN ISLE ELEVATION - FACING SOUTH

SCALE: $\frac{1}{2}$ " = 1' 0"

$4\frac{1}{2}$ *
 $31\frac{1}{2}$ *
 $1\frac{1}{2}$ *
 30 *
 $4\frac{1}{2}$ *

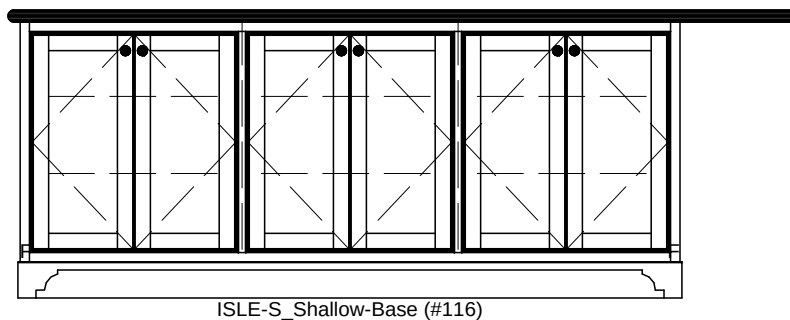

$82\frac{1}{2}$ *
 $82\frac{1}{2}$ *

2

KITCHEN ISLE ELEVATION - FACING NORTH

SCALE: $\frac{1}{2}$ " = 1' 0"

Classic Bath Designs, Inc.
 11544 Sheldon St., Sun Valley, CA 91352
 818.767.1144 fax: 818.767.1278



Cust: Servah for Palora

PO# DWELLING

Scale: As Noted

KITCHEN

Approved _____

Job: FI-S_PreFIN/PG:perSample

Size: A

Dr By: Brian

03/28/2014

K.4



Classic Bath Designs, Inc.
 11544 Sheldon St., Sun Valley, CA 91352
 818.767.1144 fax: 818.767.1278



Cust: Servah for Palora	PO# DWELLING	Scale: As Noted	KITCHEN	Rndr
Approved _____	Job: FI-S_PreFIN/PG:perSample	Size: A	Dr By: Brian	
03/28/2014				



Classic Bath Designs, Inc.
 11544 Sheldon St., Sun Valley, CA 91352
 818.767.1144 fax: 818.767.1278



Cust: Servah for Palora	PO# DWELLING	Scale: As Noted	KITCHEN	Rndr
Approved _____	Job: FI-S_PreFIN/PG:perSample	Size: A	Dr By: Brian	
03/28/2014				



Classic Bath Designs, Inc.
 11544 Sheldon St., Sun Valley, CA 91352
 818.767.1144 fax: 818.767.1278



Cust: Servah for Palora

PO# DWELLING

Scale: As Noted

KITCHEN

Approved _____

Job: FI-S_PreFIN/PG:perSample

Size: A

Dr By: Brian

03/28/2014

Rndr



Classic Bath Designs, Inc.
 11544 Sheldon St., Sun Valley, CA 91352
 818.767.1144 fax: 818.767.1278



Cust: Servah for Palora	PO# DWELLING	Scale: As Noted	KITCHEN	Rndr
Approved _____	Job: FI-S_PreFIN/PG:perSample	Size: A	Dr By: Brian	
03/28/2014				