



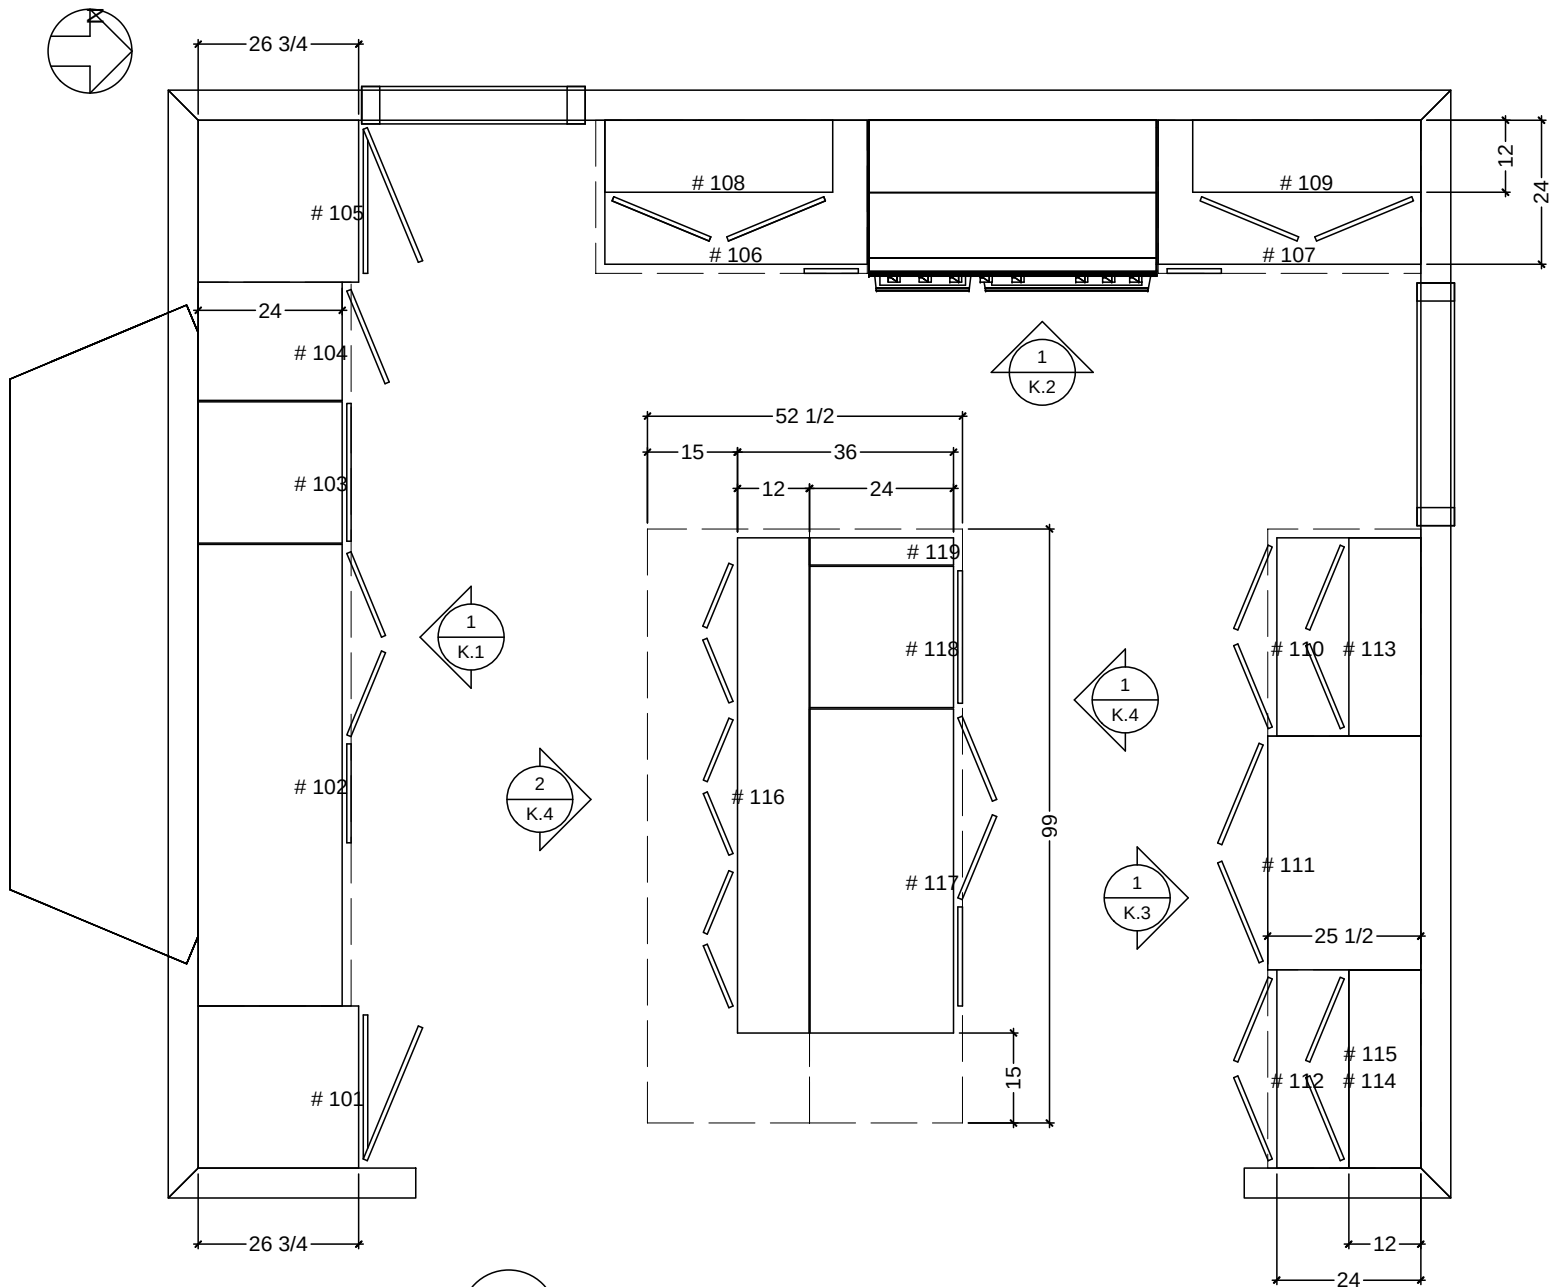

 **KITCHEN CABINETRY FLOOR PLAN**  
 SCALE: 3/8" = 1' 0"

**Classic Bath Designs, Inc.**  
 11544 Sheldon St., Sun Valley, CA 91352  
 818.767.1144 fax: 818.767.1278

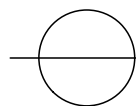

Cust: **Servah for Palora**

PO# **DWELLING**

Scale: **As Noted**

**KITCHEN**

Approved \_\_\_\_\_

Job: **FI-S\_PreFIN/PG:perSample**

**Size: A**


Dr By: **Brian**

**04/03/2014**

**K.0**

\* 38 21/32 \* 100 9/16 \* 35 13/32 \*

120  
 5 1/8  
 2 3/4  
 78 7/8  
 81 1/4  
 1/4  
 1 1/2  
 36  
 29 3/4  
 4 1/2

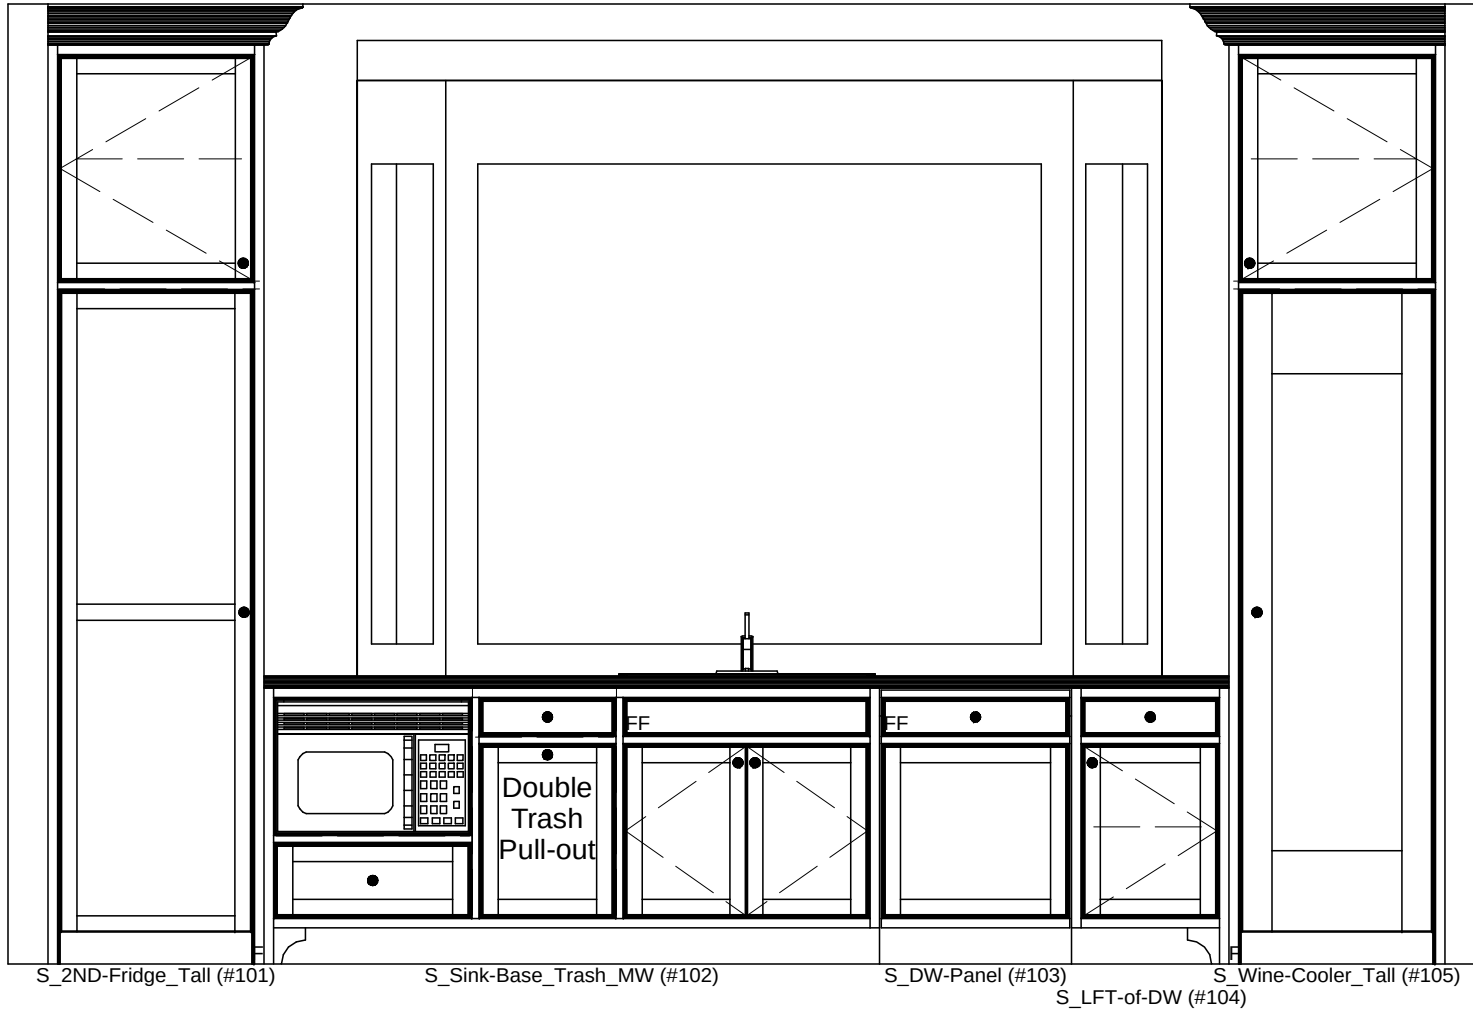

\* 27 \* 76 15/16 \* 7/32 \* 23 9/16 \* 7/32 \* 19 11/16 \* 27 \*

\* 174 5/8 \*

1 KITCHEN ELEVATION - SOUTH  
 SCALE: 1/2" = 1' 0"

**Classic Bath Designs, Inc.**  
 11544 Sheldon St., Sun Valley, CA 91352  
 818.767.1144 fax: 818.767.1278

Cust: Servah for Palora

PO# DWELLING

Scale: As Noted

KITCHEN

Approved \_\_\_\_\_


Job: FI-S\_PreFIN/PG:perSample

Size: A

Dr By: Brian

04/03/2014

K.1

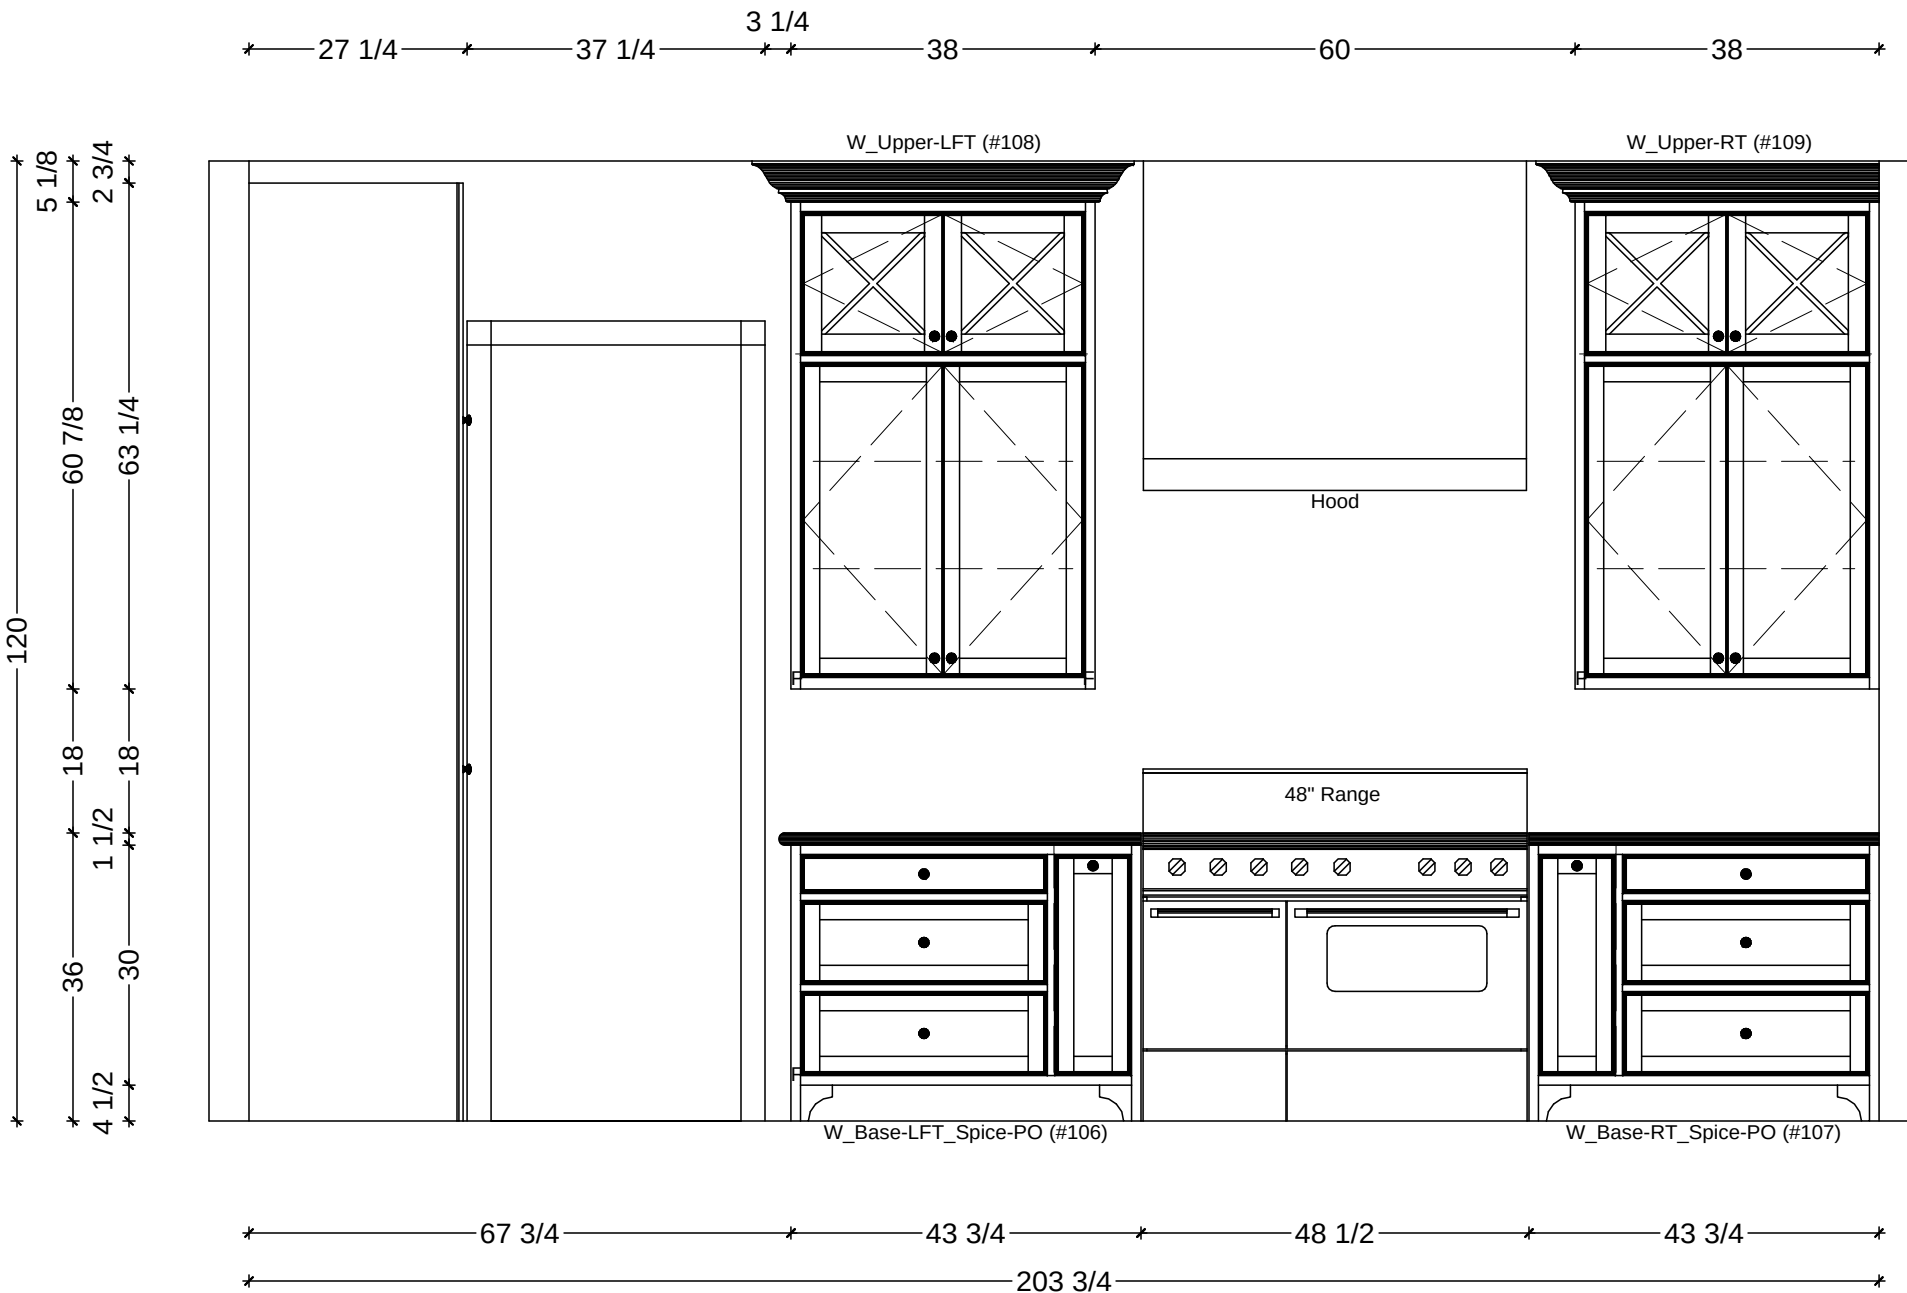

1

KITCHEN ELEVATION - WEST

SCALE: 1/2" = 1' 0"

**Classic Bath Designs, Inc.**

11544 Sheldon St., Sun Valley, CA 91352  
818.767.1144 fax: 818.767.1278



Cust: Servah for Palora

PO# DWELLING

Scale: As Noted

KITCHEN

Approved \_\_\_\_\_

Job: FI-S\_PreFIN/PG:perSample

Size: A

Dr By: Brian

04/03/2014

K.2



1

# KITCHEN ELEVATION - NORTH


SCALE: 1/2" = 1' 0"

**Classic Bath Designs, Inc.**  
 11544 Sheldon St., Sun Valley, CA 91352  
 818.767.1144 fax: 818.767.1278



|                         |                               |                 |                         |     |
|-------------------------|-------------------------------|-----------------|-------------------------|-----|
| Cust: Servah for Palora | PO# DWELLING                  | Scale: As Noted | KITCHEN                 | K.3 |
| Approved _____          | Job: FI-S_PreFIN/PG:perSample | Size: A         | Dr By: Brian 04/03/2014 |     |

$36$   
 $4 \frac{1}{2}$   
 $29 \frac{3}{4}$   
 $1 \frac{1}{2}$

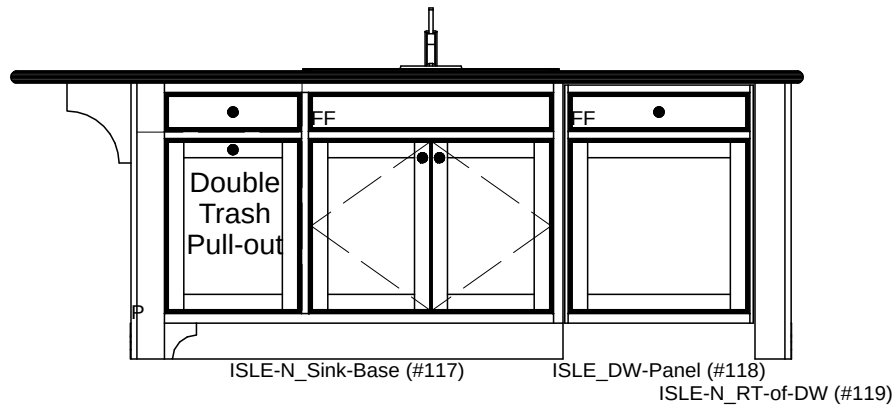


$54$   
 $82 \frac{1}{2}$   
 $23 \frac{9}{16}$   
 $4 \frac{1}{2}$

1

KITCHEN ISLE ELEVATION - FACING SOUTH

SCALE:  $\frac{1}{2}" = 1' 0"$

$36$   
 $4 \frac{1}{2}$   
 $30$   
 $1 \frac{1}{2}$

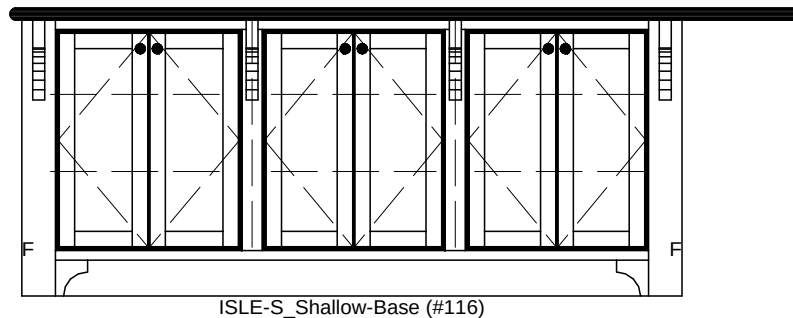

$82 \frac{1}{2}$   
 $82 \frac{1}{2}$

2

KITCHEN ISLE ELEVATION - FACING NORTH

SCALE:  $\frac{1}{2}" = 1' 0"$

**Classic Bath Designs, Inc.**

11544 Sheldon St., Sun Valley, CA 91352  
818.767.1144 fax: 818.767.1278



Cust: Servah for Palora

PO# DWELLING

Scale: As Noted

KITCHEN

Approved \_\_\_\_\_


Job: FI-S\_PreFIN/PG:perSample

Size: A

Dr By: Brian

04/03/2014

K.4

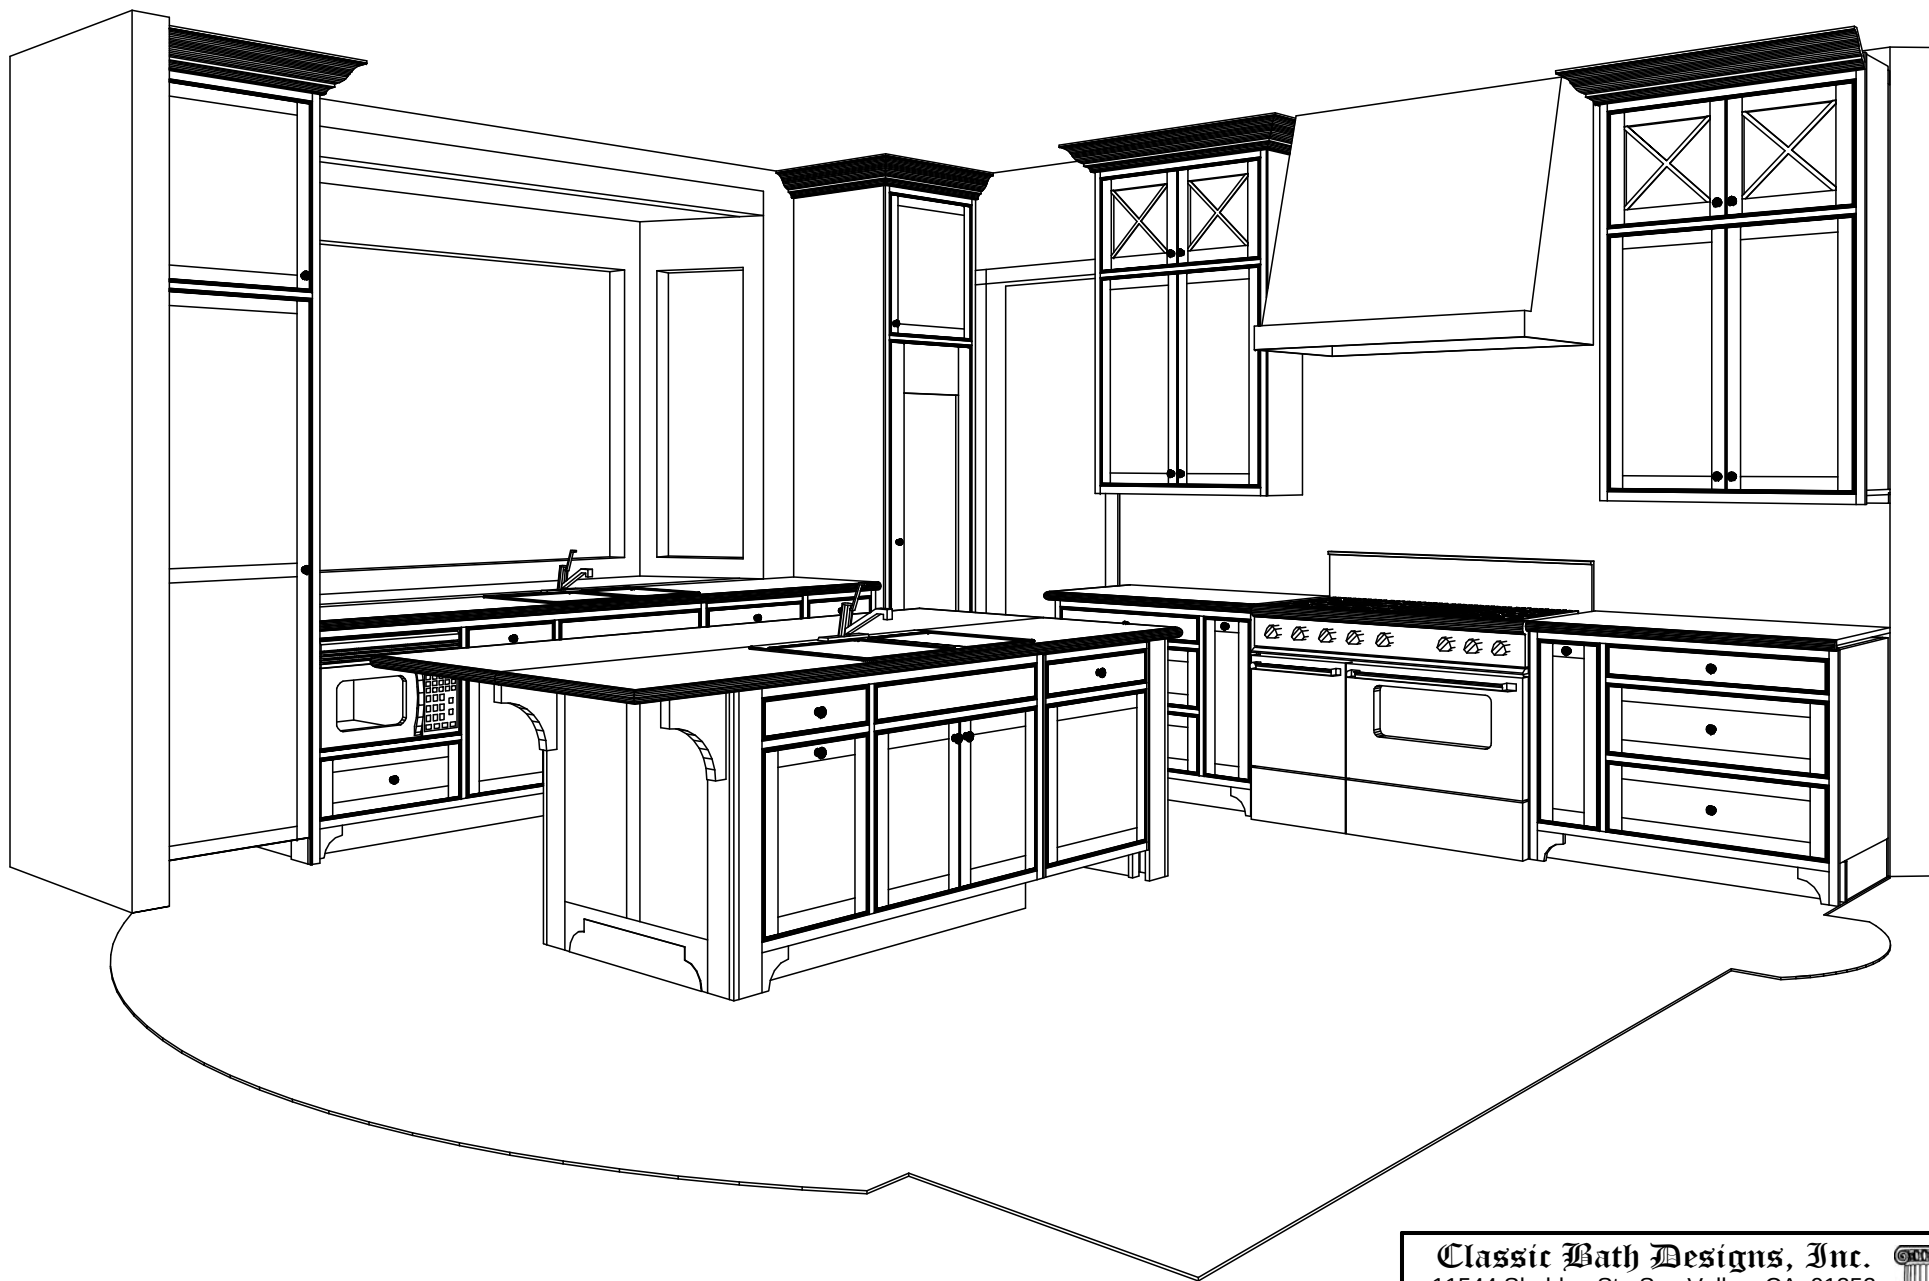

**Classic Bath Designs, Inc.**  
 11544 Sheldon St., Sun Valley, CA 91352  
 818.767.1144 fax: 818.767.1278



Cust: Servah for Palora

PO# DWELLING

Scale: As Noted

KITCHEN

Approved \_\_\_\_\_

Job: FI-S\_PreFIN/PG:perSample

Size: A

Dr By: Brian

04/03/2014

**Rndr**



**Classic Bath Designs, Inc.**  
 11544 Sheldon St., Sun Valley, CA 91352  
 818.767.1144 fax: 818.767.1278



Cust: Servah for Palora

PO# DWELLING

Scale: As Noted

KITCHEN

Approved \_\_\_\_\_

Job: FI-S\_PreFIN/PG:perSample

Size: A

Dr By: Brian

04/03/2014

**Rndr**



**Classic Bath Designs, Inc.**  
 11544 Sheldon St., Sun Valley, CA 91352  
 818.767.1144 fax: 818.767.1278



Cust: Servah for Palora

PO# DWELLING

Scale: As Noted

KITCHEN

Approved \_\_\_\_\_

Job: FI-S\_PreFIN/PG:perSample

Size: A

Dr By: Brian

04/03/2014

**Rndr**





**Classic Bath Designs, Inc.**  
 11544 Sheldon St., Sun Valley, CA 91352  
 818.767.1144 fax: 818.767.1278



Cust: Servah for Palora

PO# DWELLING

Scale: As Noted

KITCHEN

Approved \_\_\_\_\_

Job: FI-S\_PreFIN/PG:perSample

Size: A

Dr By: Brian

04/03/2014

**Rndr**