
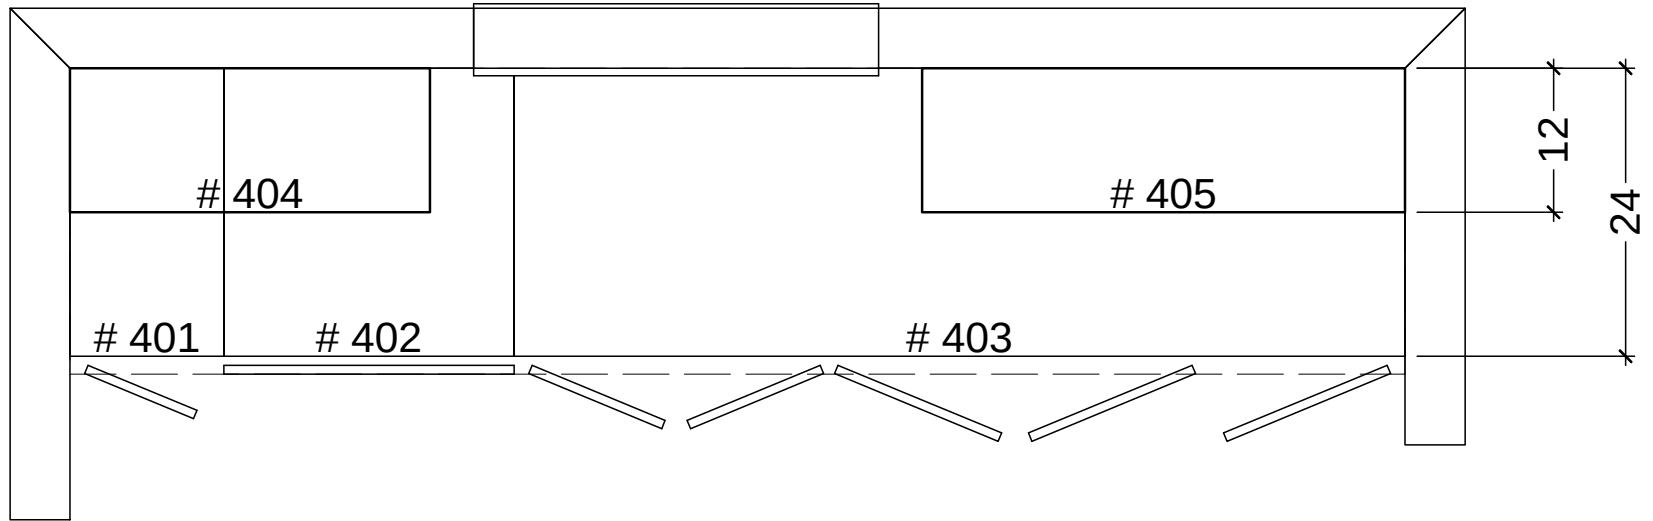


BAR CABINETRY FLOOR PLAN
SCALE: 3/4" = 1' 0"

Classic Bath Designs, Inc.
11544 Sheldon St., Sun Valley, CA 91352
818.767.1144 fax: 818.767.1278

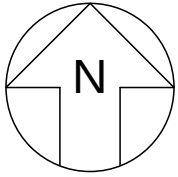

Cust: Servah for Palora

PO# DWELLING

Scale: As Noted

BAR

Approved _____


Job: FI-S_PreFIN/PG:perSample

Size: A

Dr By: Brian

04/08/2014

B.0

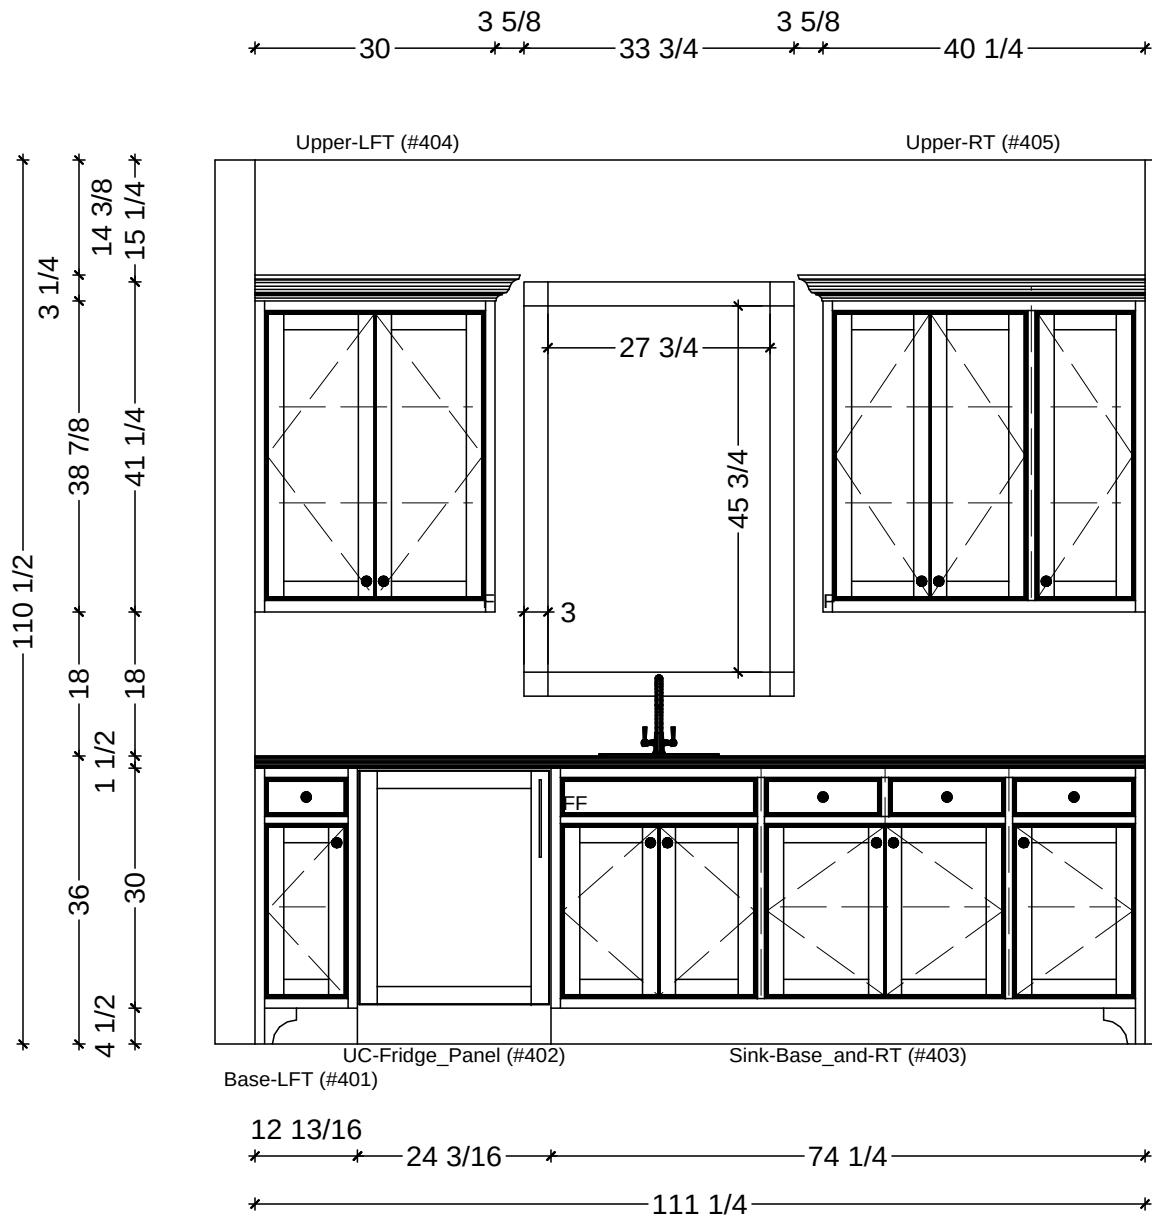

1 BAR ELEVATION - NORTH
SCALE: 1/2" = 1' 0"

Classic Bath Designs, Inc.
11544 Sheldon St., Sun Valley, CA 91352
818.767.1144 fax: 818.767.1278



Cust: Servah for Palora

PO# DWELLING

Scale: As Noted

BAR

Approved _____

Job: FI-S_PreFIN/PG:perSample

Size: A

Dr By: Brian

04/08/2014

B.1



Classic Bath Designs, Inc.
 11544 Sheldon St., Sun Valley, CA 91352
 818.767.1144 fax: 818.767.1278



Cust: Servah for Palora

PO# DWELLING

Scale: As Noted

BAR

Approved _____

Job: FI-S_PreFIN/PG:perSample

Size: A

Dr By: Brian

04/08/2014

Rndr