


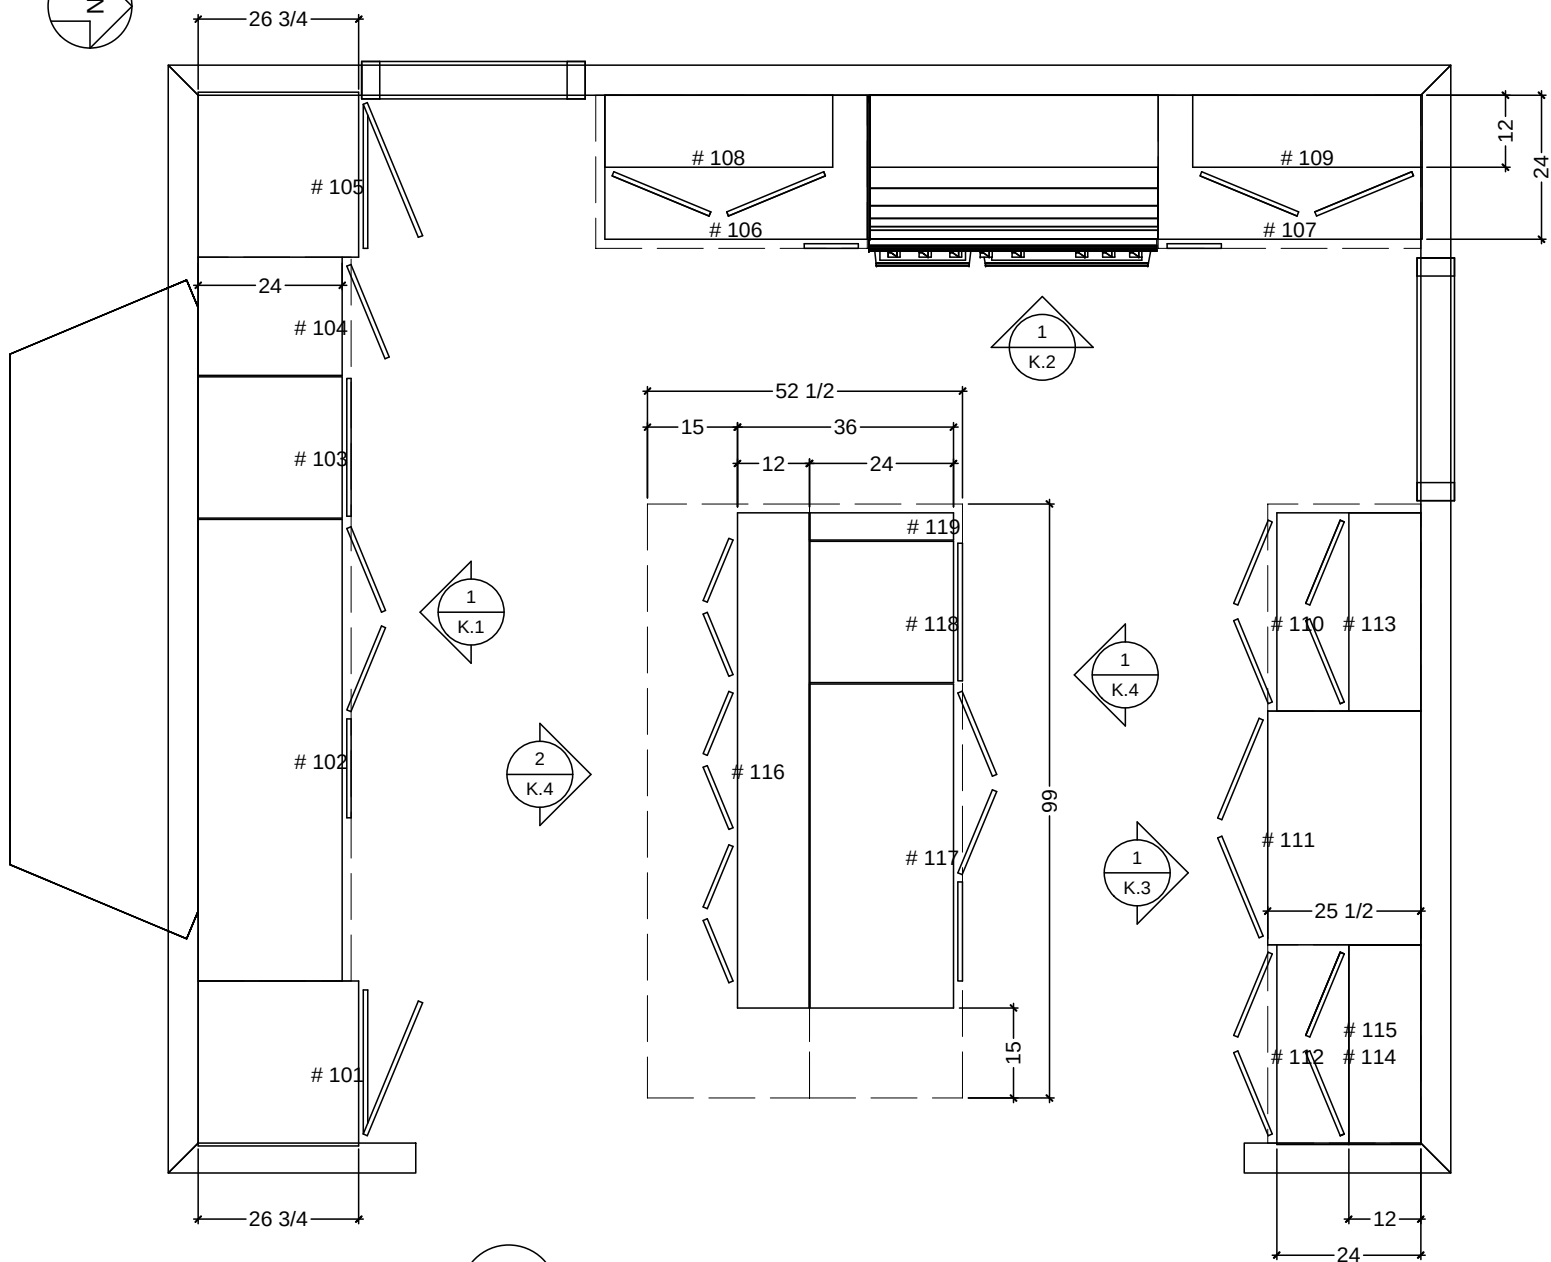

 **KITCHEN CABINETRY FLOOR PLAN**
SCALE: 3/8" = 1' 0"

Classic Bath Designs, Inc.
11544 Sheldon St., Sun Valley, CA 91352
818.767.1144 fax: 818.767.1278



Cust: **Servah for Palora**

PO# **DWELLING**

Scale: **As Noted**

KITCHEN

Approved _____

Job: **FI-S_PreFIN/PG:perSample**

Size: A


Dr By: **Brian**

04/15/2014

K.0

* 38 21/32 * 100 9/16 * 35 13/32 *

120
 5 1/8
 2 3/4
 78 7/8
 81 1/4
 1/4
 1 1/2
 36
 29 3/4
 4 1/2

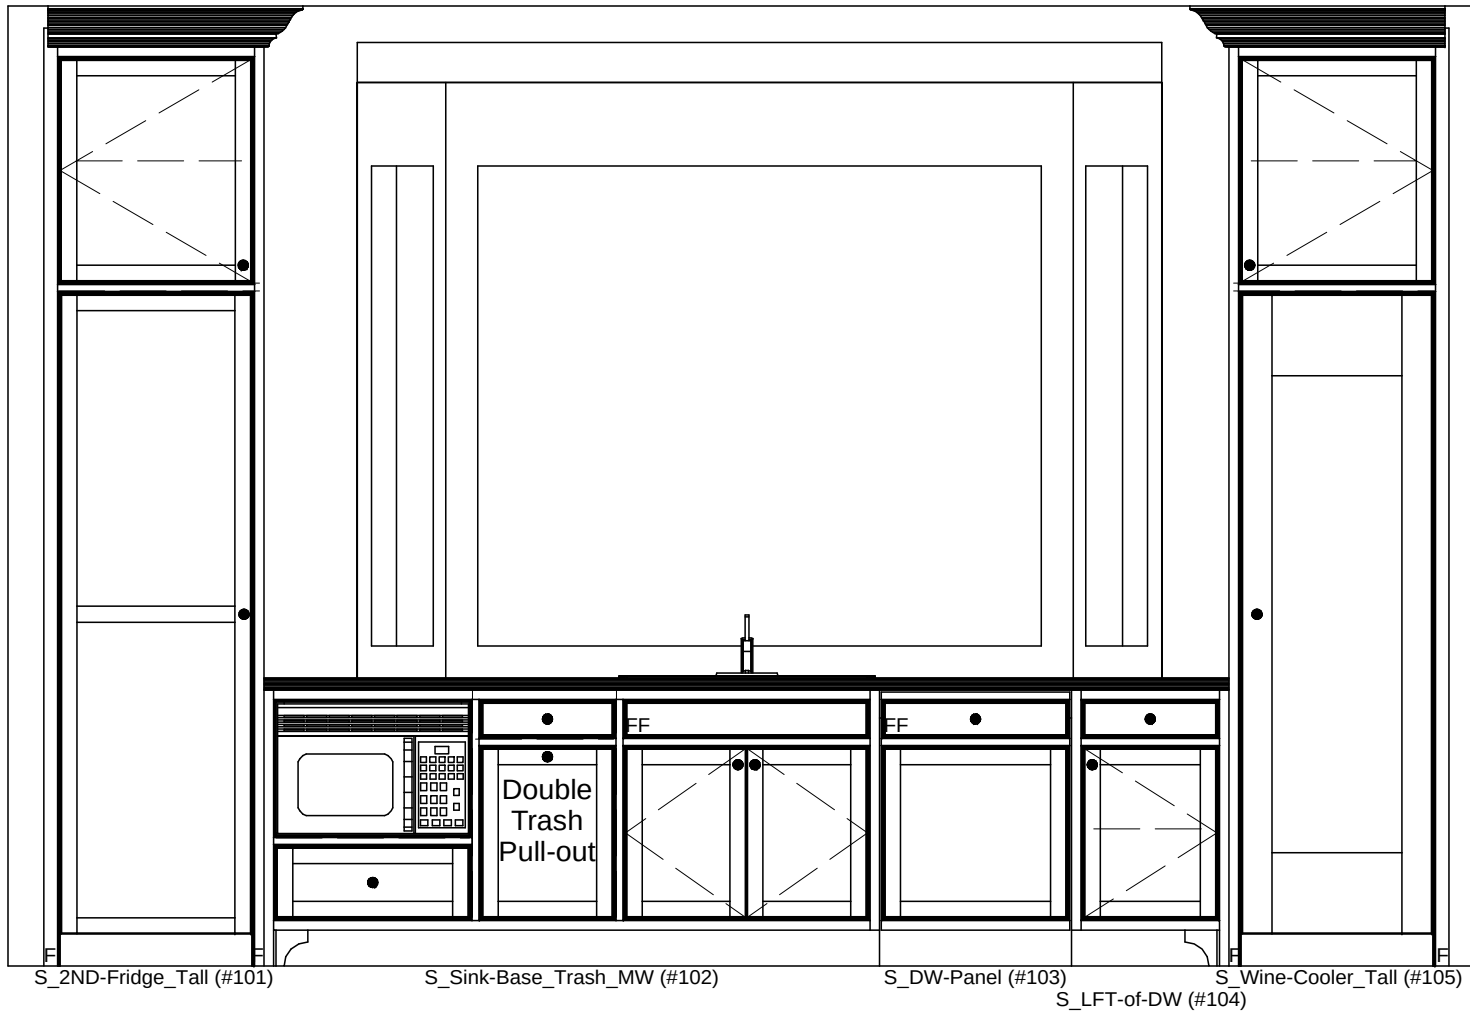

1/2 27 76 15/16 7/32 23 9/16 7/32 19 11/16 27 1/2
 174 5/8

1

KITCHEN ELEVATION - SOUTH

SCALE: 1/2" = 1' 0"

Classic Bath Designs, Inc.

11544 Sheldon St., Sun Valley, CA 91352
 818.767.1144 fax: 818.767.1278



Cust: Servah for Palora

PO# DWELLING

Scale: As Noted

KITCHEN

Approved _____

Job: FI-S_PreFIN/PG:perSample

Size: A

Dr By: Brian

04/15/2014

K.1



1

KITCHEN ELEVATION - WEST

SCALE: 1/2" = 1' 0"

Classic Bath Designs, Inc.

11544 Sheldon St., Sun Valley, CA 91352
818.767.1144 fax: 818.767.1278



Cust: Servah for Palora

PO# DWELLING

Scale: As Noted

KITCHEN

Approved _____

Job: FI-S_PreFIN/PG:perSample

Size: A

Dr By: Brian

04/15/2014

K.2



1 KITCHEN ELEVATION - NORTH
SCALE: 1/2" = 1' 0"

Classic Bath Designs, Inc.
11544 Sheldon St., Sun Valley, CA 91352
818.767.1144 fax: 818.767.1278

Cust: Servah for Palora

PO# DWELLING

Scale: As Noted

KITCHEN

Approved _____

Job: FI-S_PreFIN/PG:perSample


Size: A

Dr By: Brian

04/15/2014

K.3

36
 $4 \frac{1}{2}$
 $29 \frac{3}{4}$
 $1 \frac{1}{4}$
 $1 \frac{1}{2}$

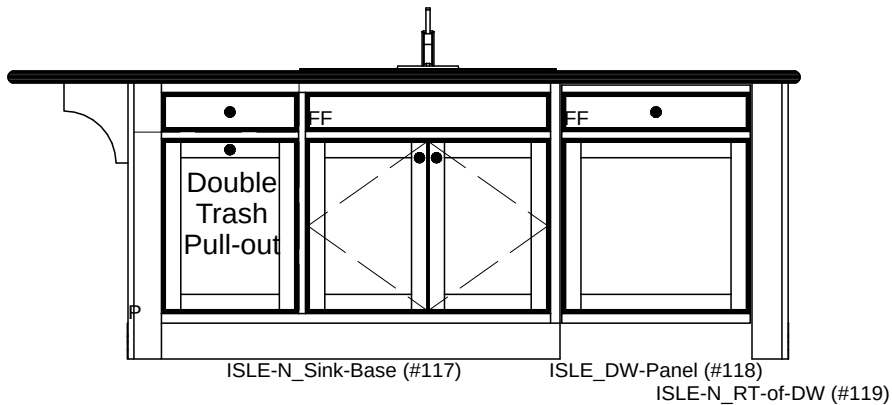


54
 $7/32$
 $23 \frac{9}{16}$
 $7/32$
 $4 \frac{1}{2}$
 $82 \frac{1}{2}$

1

KITCHEN ISLE ELEVATION - FACING SOUTH

SCALE: $\frac{1}{2}" = 1' 0"$

36
 $4 \frac{1}{2}$
 30
 $1 \frac{1}{2}$

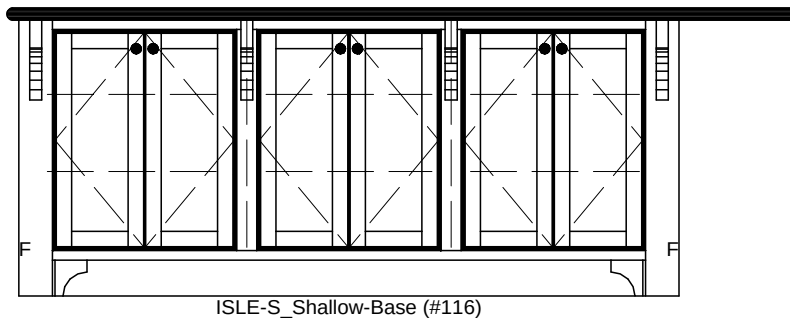

$82 \frac{1}{2}$
 $82 \frac{1}{2}$

2

KITCHEN ISLE ELEVATION - FACING NORTH

SCALE: $\frac{1}{2}" = 1' 0"$

Classic Bath Designs, Inc.

11544 Sheldon St., Sun Valley, CA 91352
818.767.1144 fax: 818.767.1278



Cust: Servah for Palora

PO# DWELLING

Scale: As Noted

KITCHEN

Approved _____

Job: FI-S_PreFIN/PG:perSample

Size: A

Dr By: Brian

04/15/2014

K.4



Classic Bath Designs, Inc.
 11544 Sheldon St., Sun Valley, CA 91352
 818.767.1144 fax: 818.767.1278



Cust: Servah for Palora

PO# DWELLING

Scale: As Noted

KITCHEN

Approved _____

Job: FI-S_PreFIN/PG:perSample

Size: A

Dr By: Brian

04/15/2014

Rndr



Classic Bath Designs, Inc.
 11544 Sheldon St., Sun Valley, CA 91352
 818.767.1144 fax: 818.767.1278



Cust: Servah for Palora

PO# DWELLING

Scale: As Noted

KITCHEN

Approved _____

Job: FI-S_PreFIN/PG:perSample

Size: A

Dr By: Brian

04/15/2014

Rndr



Classic Bath Designs, Inc.
 11544 Sheldon St., Sun Valley, CA 91352
 818.767.1144 fax: 818.767.1278



Cust: Servah for Palora

PO# DWELLING

Scale: As Noted

KITCHEN

Approved _____

Job: FI-S_PreFIN/PG:perSample

Size: A

Dr By: Brian

04/15/2014

Rndr



Classic Bath Designs, Inc.
 11544 Sheldon St., Sun Valley, CA 91352
 818.767.1144 fax: 818.767.1278



Cust: Servah for Palora

PO# DWELLING

Scale: As Noted

KITCHEN

Approved _____

Job: FI-S_PreFIN/PG:perSample

Size: A

Dr By: Brian

04/15/2014

Rndr