


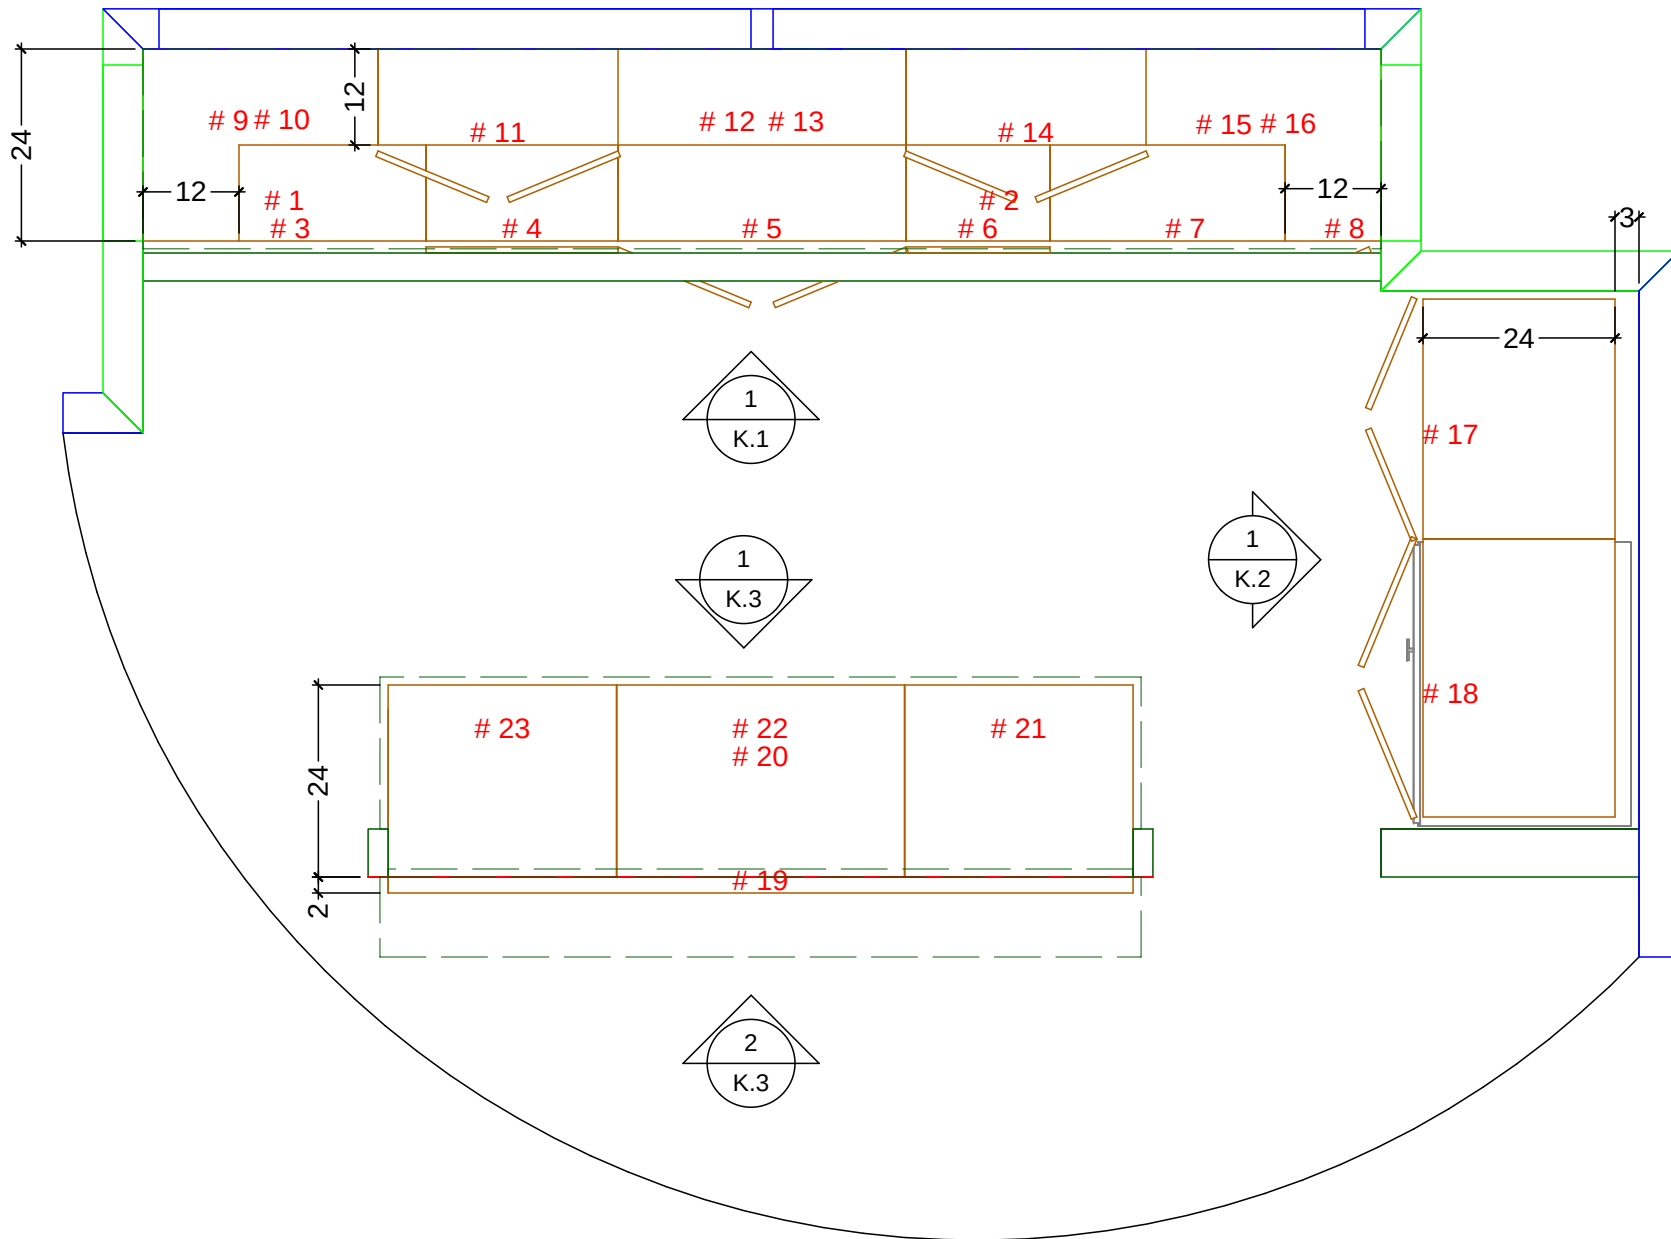

KITCHEN CABINETRY FLOOR PLAN
SCALE: 1/2" = 1' 0"

Classic Bath Designs, Inc.
11544 Sheldon St., Sun Valley, CA 91352
818.767.1144 fax: 818.767.1278



Cust: Stile Construction for Dart

PO# KITCHEN

Scale: As Noted

Approved _____


Job: FL-Feet_PreFIN/Maple:BS_PG:UP-Tall_IntEB:PreFIN

Size: A

Dr By: Brian

07/09/2014

K.0

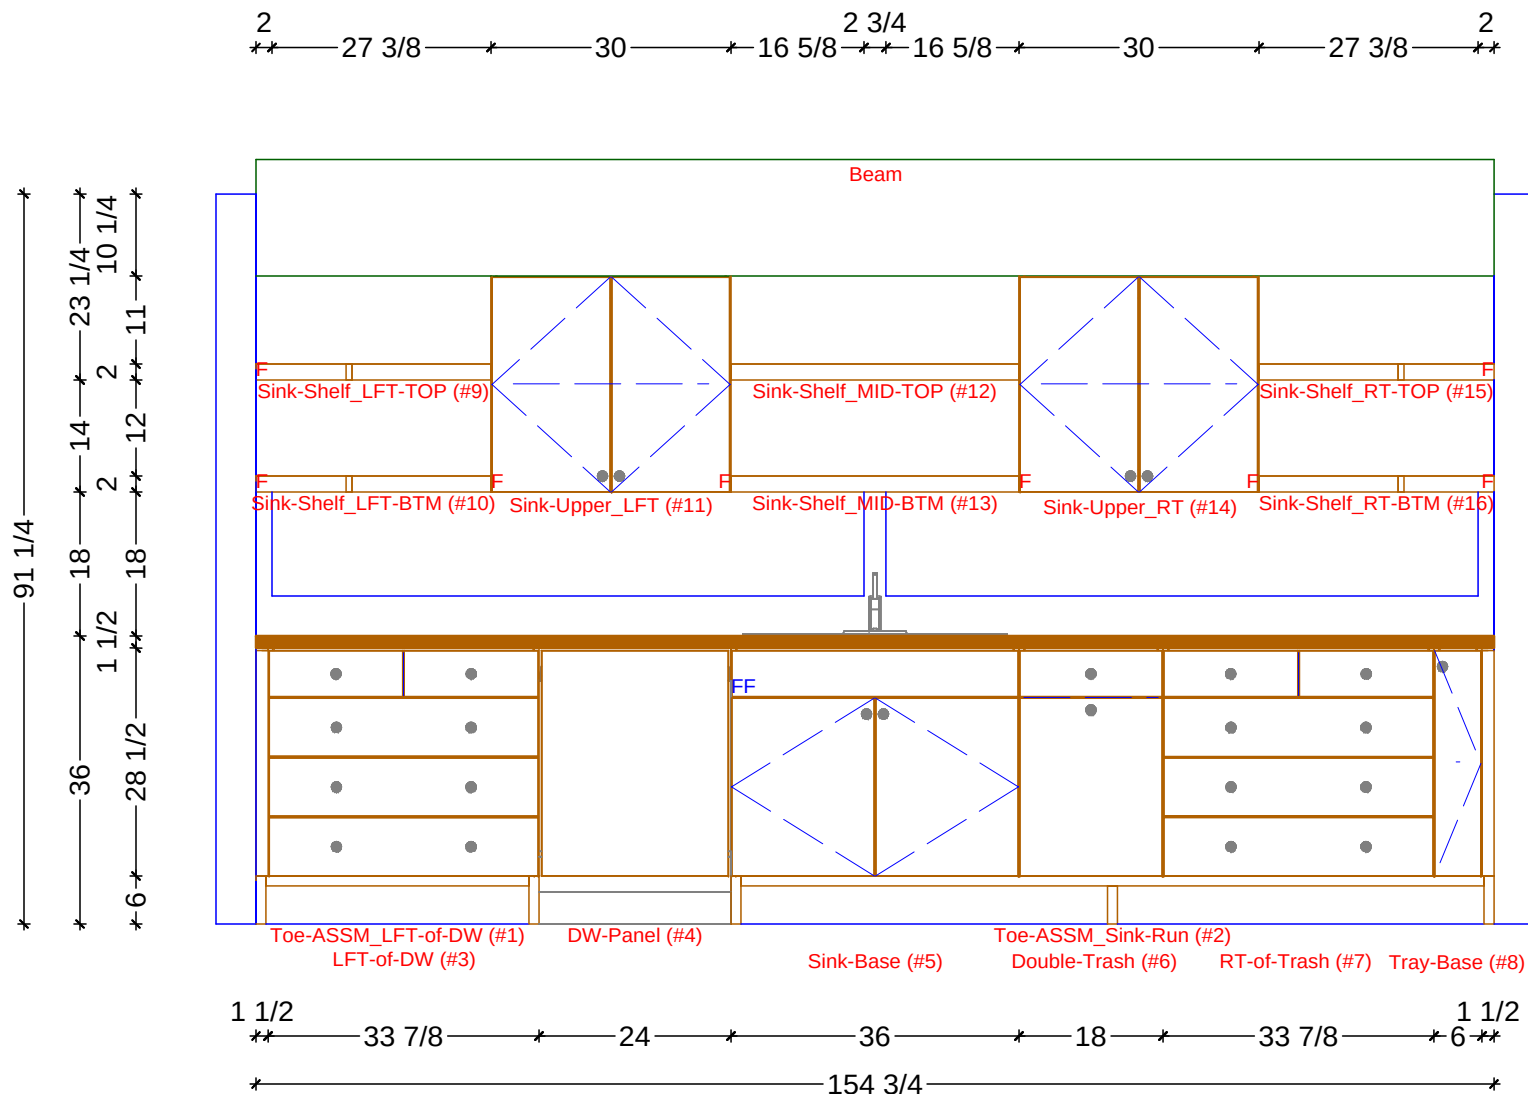

1 KITCHEN ELEVATION - SINK RUN
SCALE: 1/2" = 1' 0"

Classic Bath Designs, Inc.
11544 Sheldon St., Sun Valley, CA 91352
818.767.1144 fax: 818.767.1278

Cust: Stile Construction for Dart

PO# KITCHEN

Scale: As Noted

Approved _____


Job: FL-Feet_PreFIN/Maple:BS_PG:UP-Tall_IntEB:PreFIN

Size: A

Dr By: Brian

07/09/2014

K.1

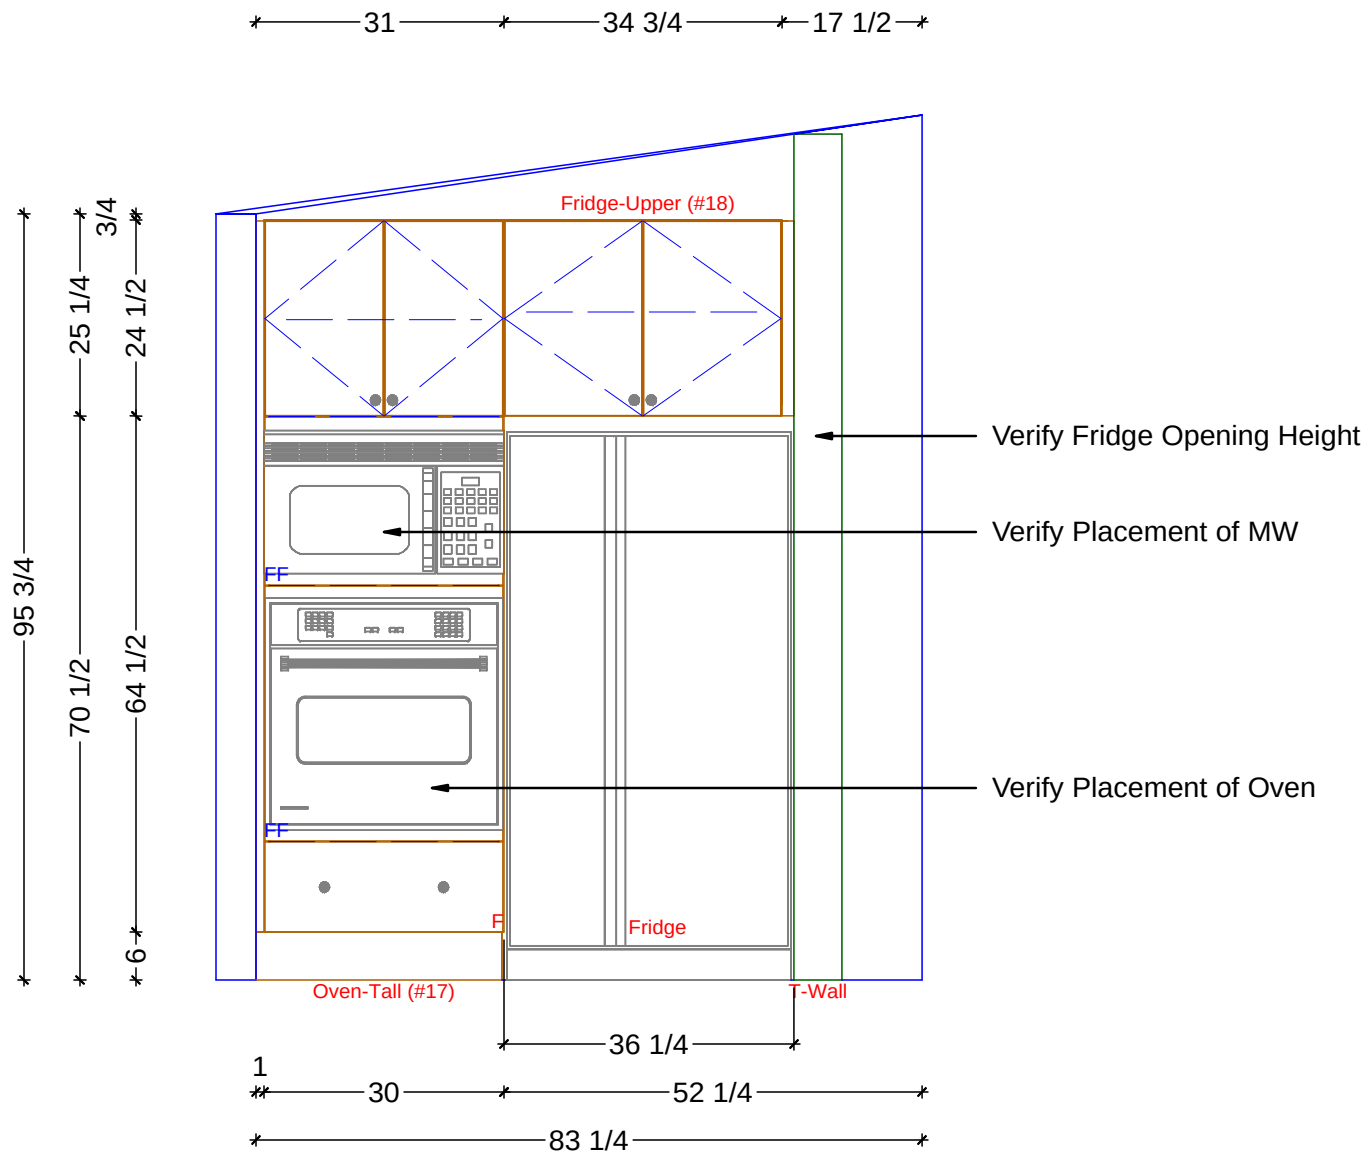

1 KITCHEN ELEVATION - FRIDGE-OVEN
SCALE: 1/2" = 1' 0"

Classic Bath Designs, Inc.
11544 Sheldon St., Sun Valley, CA 91352
818.767.1144 fax: 818.767.1278



Cust: Stile Construction for Dart

PO# KITCHEN

Scale: As Noted

Approved _____


Job: FL-Feet_PreFIN/Maple:BS_PG:UP-Tall_IntEB:PreFIN

Size: A


Dr By: Brian

07/09/2014

K.2

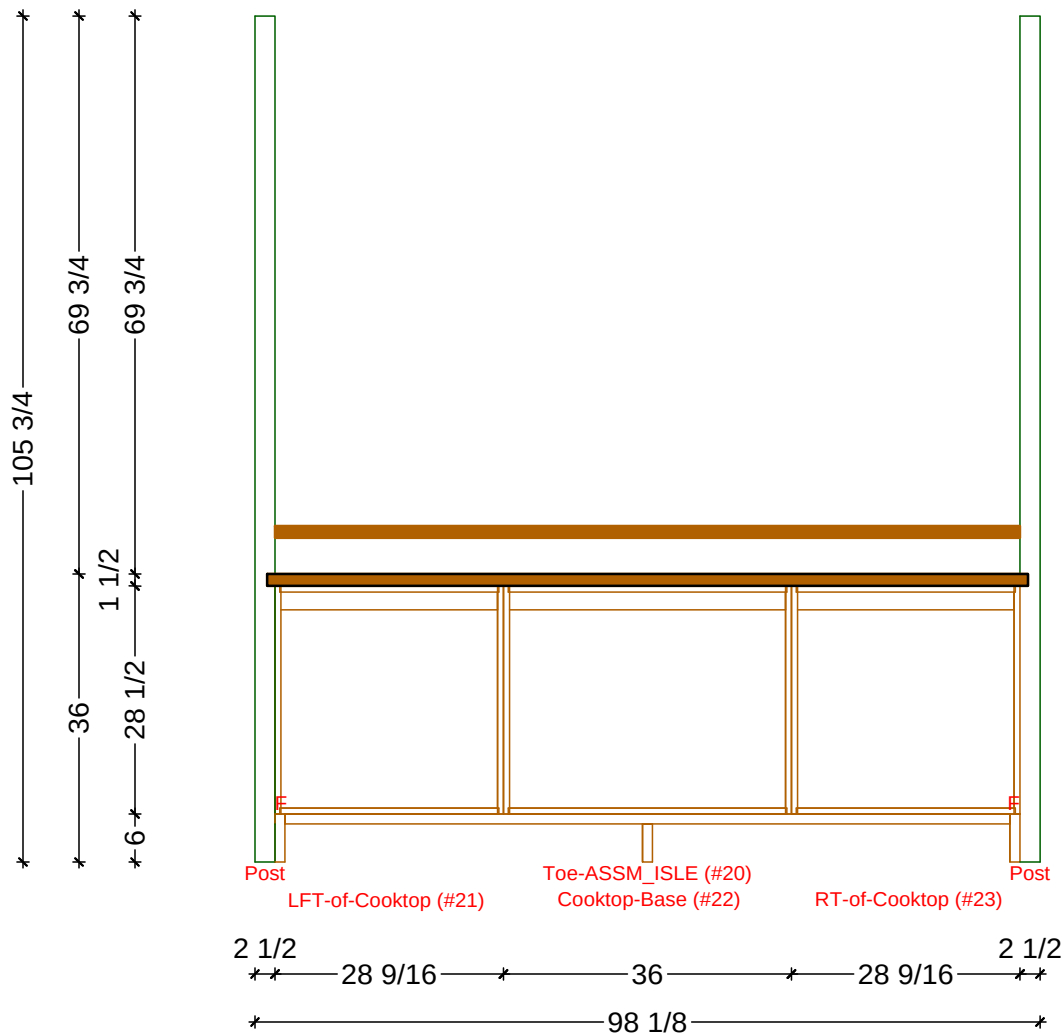

1 KITCHEN ELEVATION - ISLE-FRONT
SCALE: 1/2" = 1' 0"

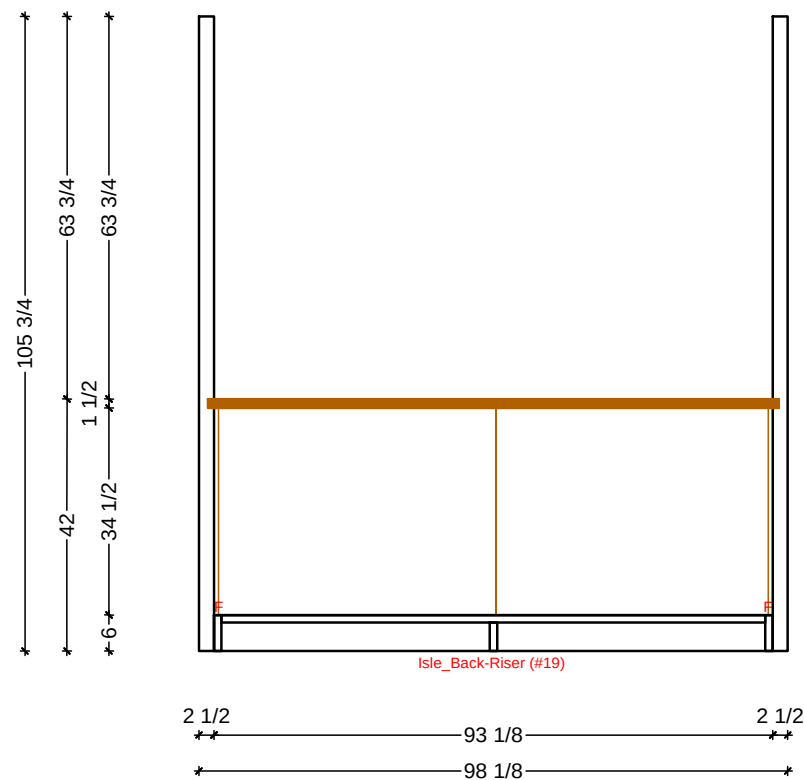

2 KITCHEN ELEVATION - ISLE-BACK
SCALE: 3/8" = 1' 0"

Classic Bath Designs, Inc.
11544 Sheldon St., Sun Valley, CA 91352
818.767.1144 fax: 818.767.1278



Cust: Stile Construction for Dart

PO# KITCHEN

Scale: As Noted

Approved _____

Job: FL-Feet_PreFIN/Maple:BS_PG:UP-Tall_IntEB:PreFIN

Size: A

Dr By: Brian

07/09/2014

K.3



Classic Bath Designs, Inc.

11544 Sheldon St., Sun Valley, CA 91352
818.767.1144 fax: 818.767.1278



Cust: Stile Construction for Dart

PO# KITCHEN

Scale: As Noted

Room

Approved _____

Job: FL-Feet_PreFIN/Maple:BS_PG:UP-Tall_IntEB:PreFIN

Size: A

Dr By: Brian

07/09/2014

K.1



Classic Bath Designs, Inc.
 11544 Sheldon St., Sun Valley, CA 91352
 818.767.1144 fax: 818.767.1278



Cust: Stile Construction for Dart			PO# KITCHEN		Scale: As Noted		Room		K.1
Approved_____			Job: FL-Feet_PreFIN/Maple:BS_PG:UP-Tall_IntEB:PreFIN			Size: A	Dr By: Brian	07/09/2014	



Classic Bath Designs, Inc.
 11544 Sheldon St., Sun Valley, CA 91352
 818.767.1144 fax: 818.767.1278



Cust: Stile Construction for Dart		PO# KITCHEN	Scale: As Noted		Room		K.1
Approved _____		Job: FL-Feet_PreFIN/Maple:BS_PG:UP-Tall_IntEB:PreFIN		Size: A	Dr By: Brian	07/09/2014	