


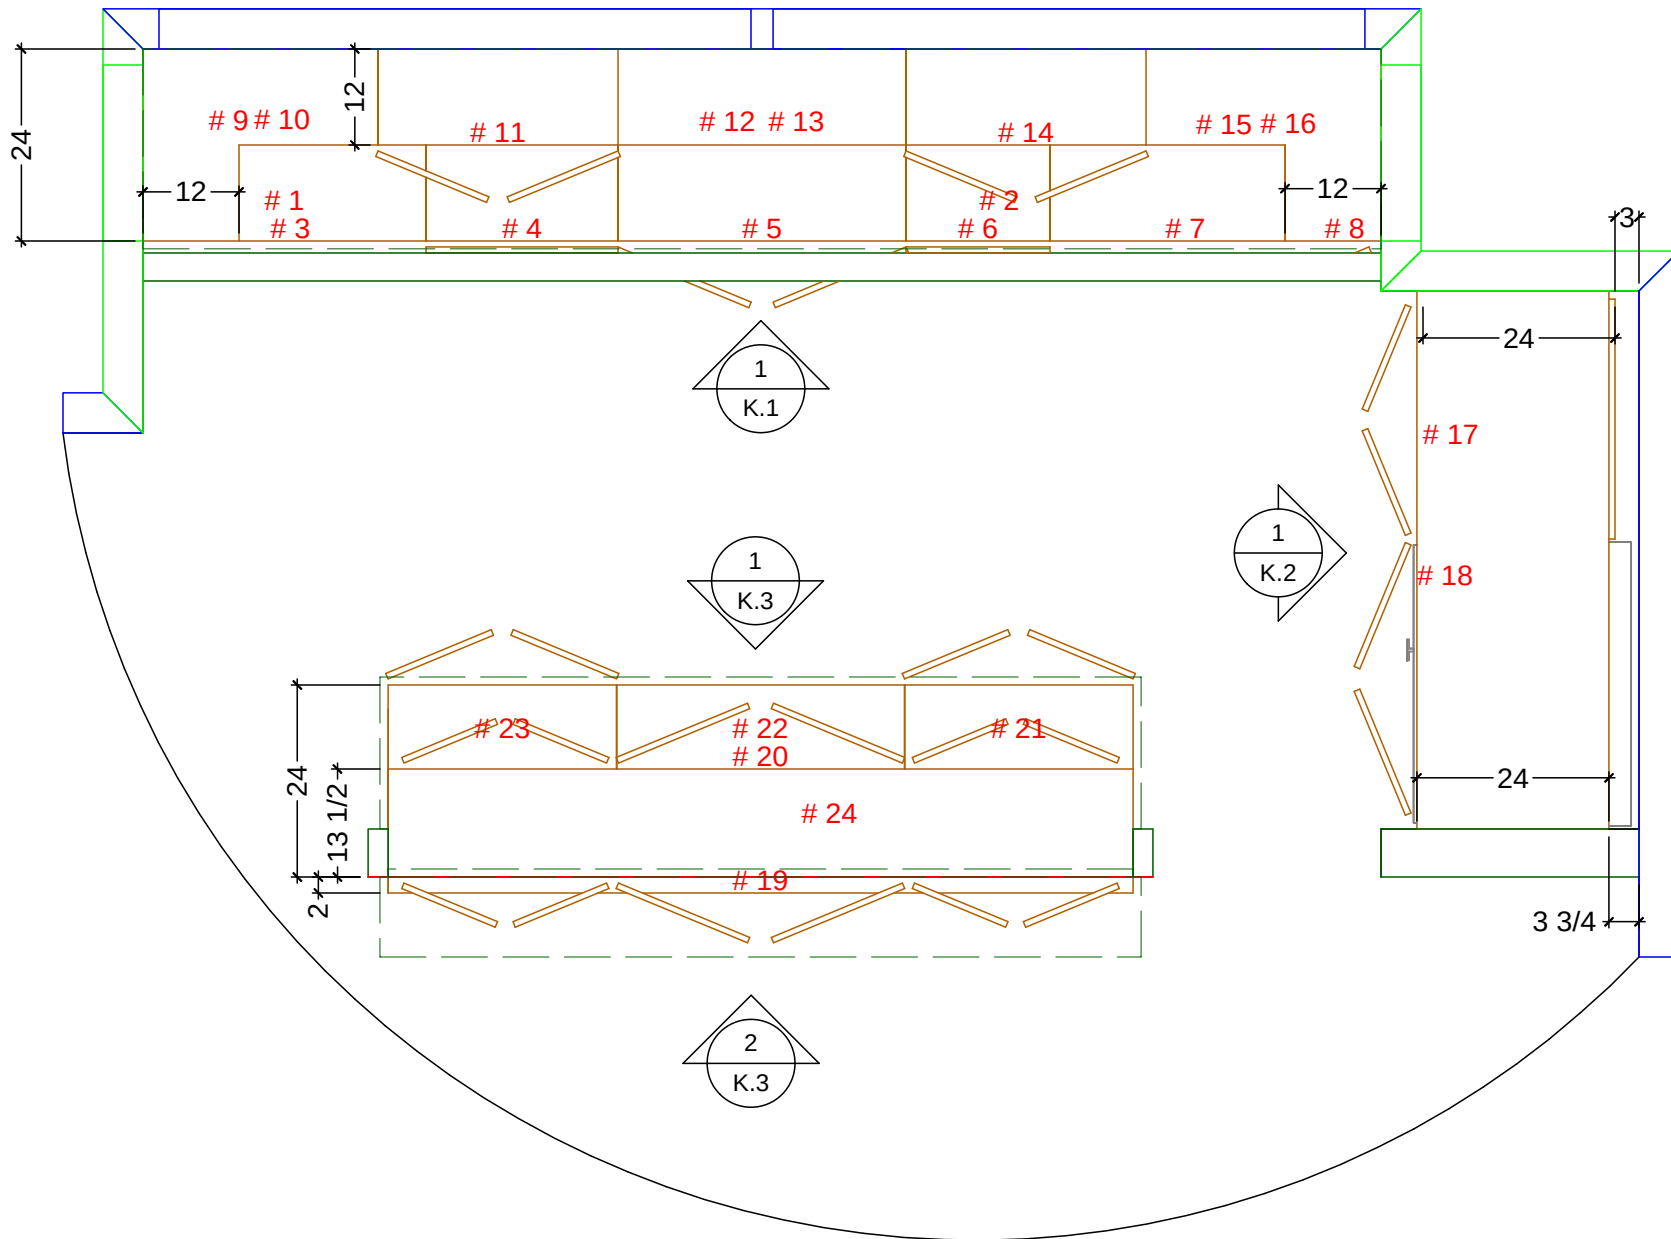

KITCHEN CABINETRY FLOOR PLAN
SCALE: 1/2" = 1' 0"

Classic Bath Designs, Inc.
11544 Sheldon St., Sun Valley, CA 91352
818.767.1144 fax: 818.767.1278



Cust: Stile Construction for Dart

PO# KITCHEN

Scale: As Noted

Approved _____


Job: FL-Feet_PreFIN/Maple:BS_PG:UP-Tall_IntEB:PreFIN

Size: A

Dr By: Brian

07/20/2014

K.0

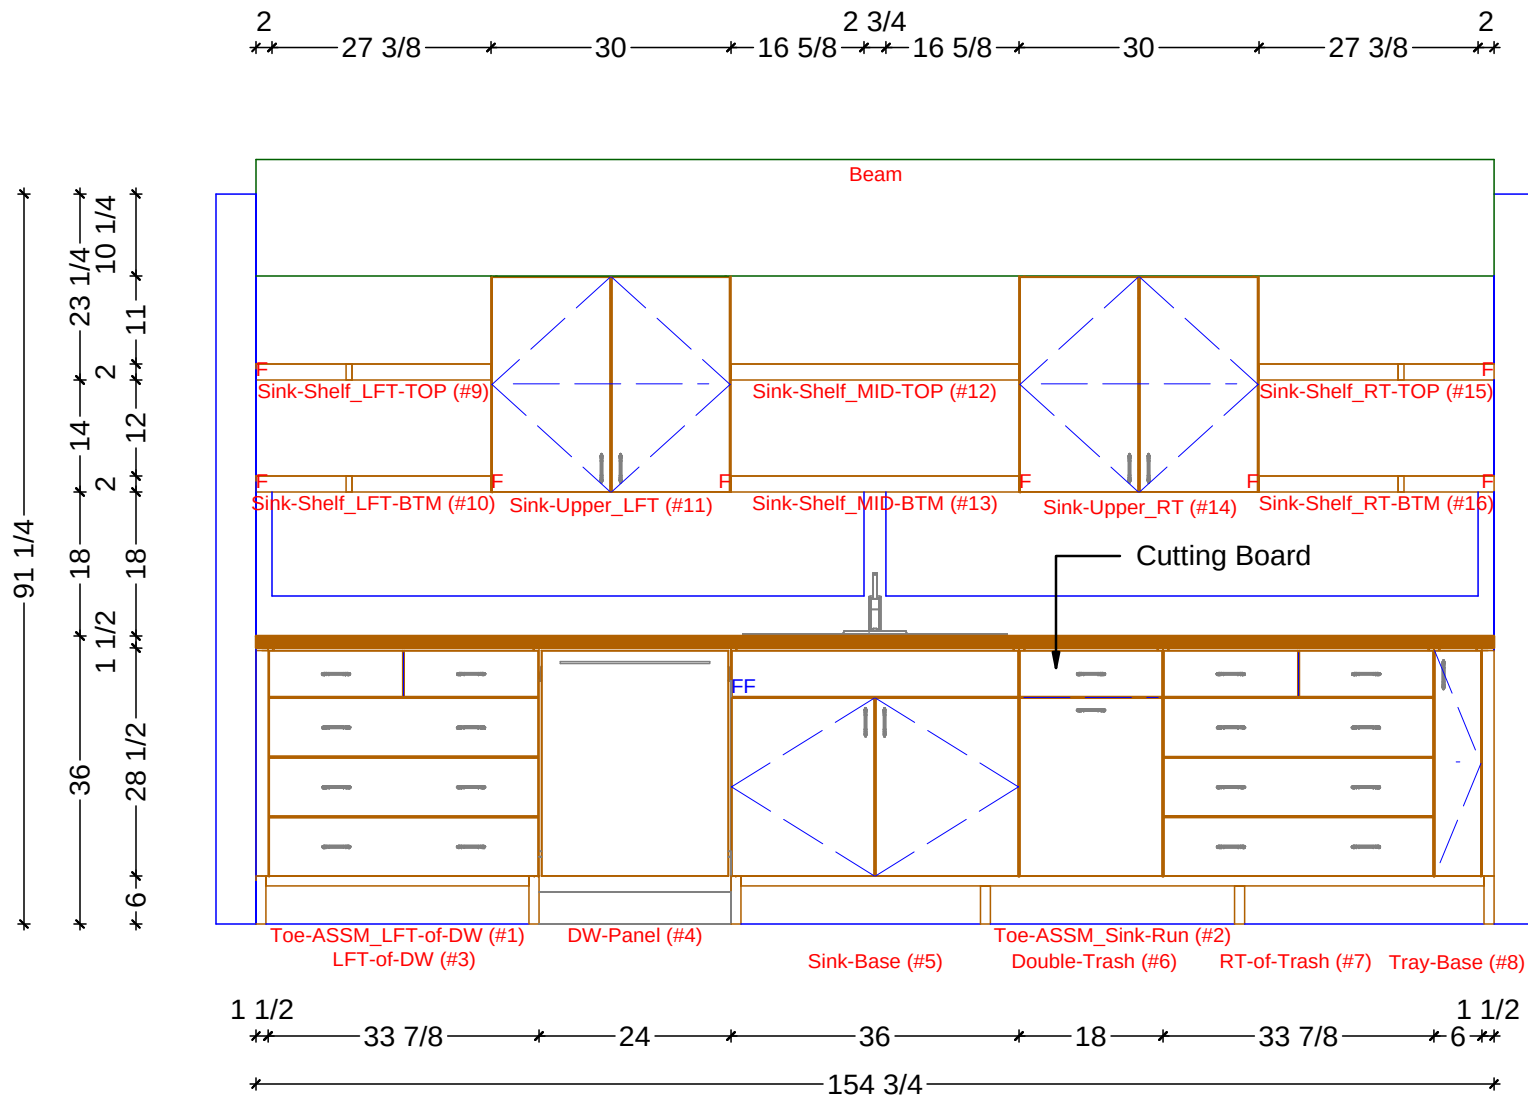

1 KITCHEN ELEVATION - SINK RUN
SCALE: 1/2" = 1' 0"

Classic Bath Designs, Inc.
11544 Sheldon St., Sun Valley, CA 91352
818.767.1144 fax: 818.767.1278



Cust: Stile Construction for Dart

PO# KITCHEN

Scale: As Noted

Approved _____


Job: FL-Feet_PreFIN/Maple:BS_PG:UP-Tall_IntEB:PreFIN

Size: A

Dr By: Brian

07/20/2014

K.1

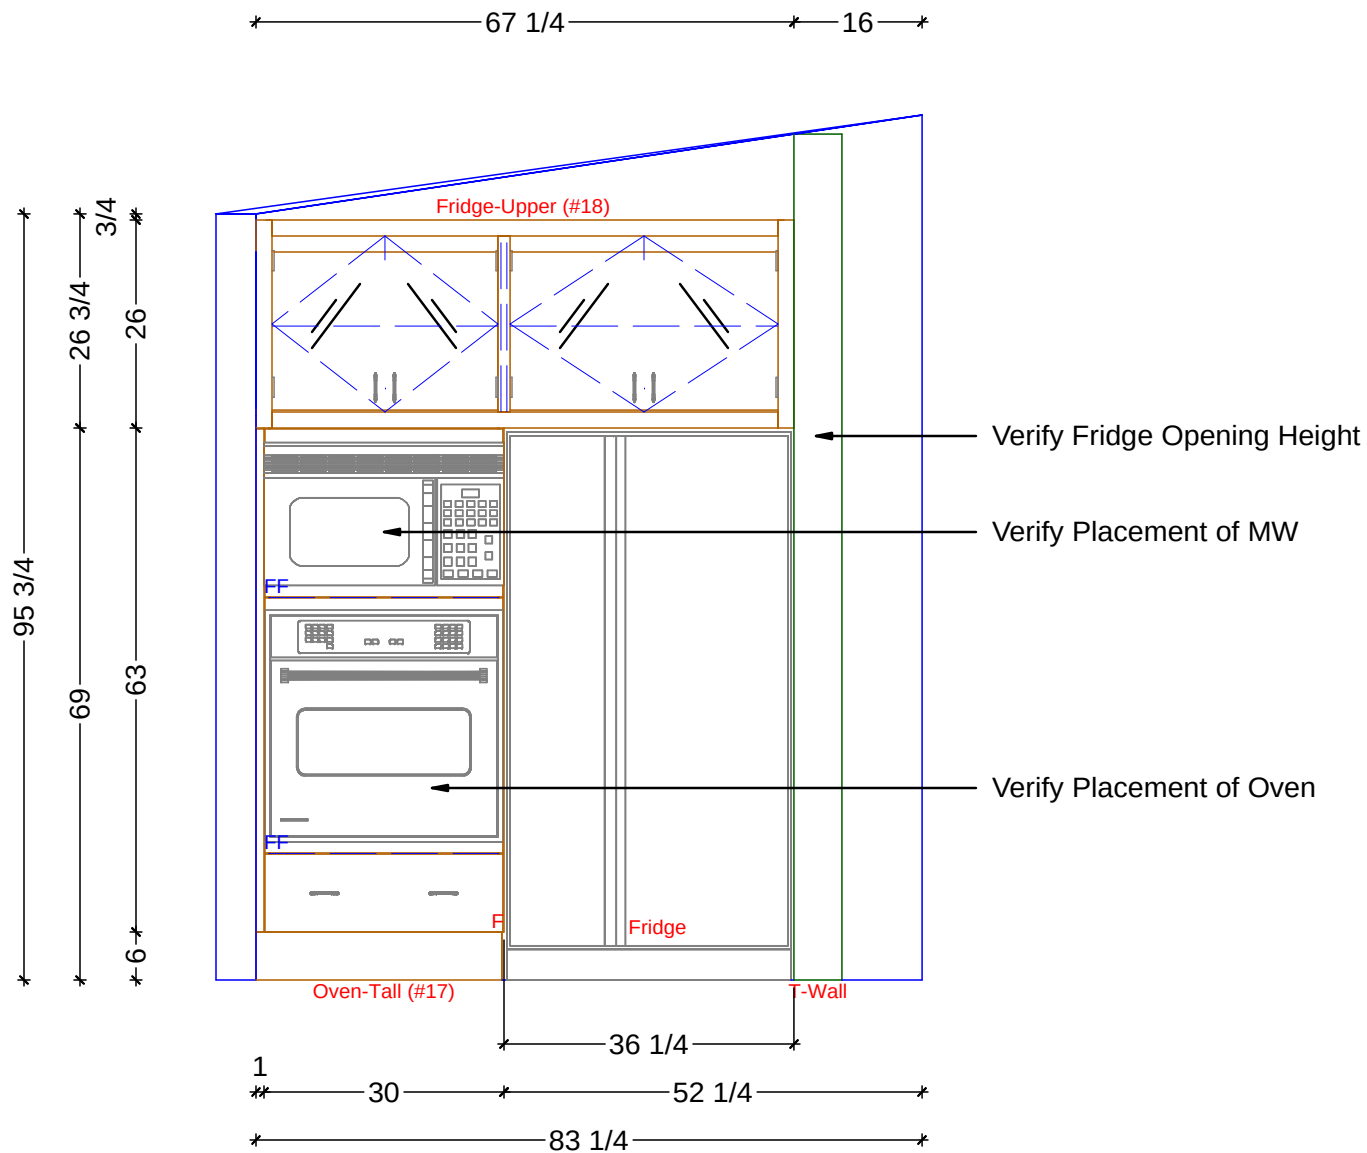

1 KITCHEN ELEVATION - FRIDGE-OVEN
SCALE: 1/2" = 1' 0"

Classic Bath Designs, Inc.
11544 Sheldon St., Sun Valley, CA 91352
818.767.1144 fax: 818.767.1278



Cust: Stile Construction for Dart

PO# KITCHEN

Scale: As Noted

Approved _____

Job: FL-Feet_PreFIN/Maple:BS_PG:UP-Tall_IntEB:PreFIN

Size: A

Dr By: Brian


07/20/2014

K.2

2 1/2

93 1/8


2 1/2

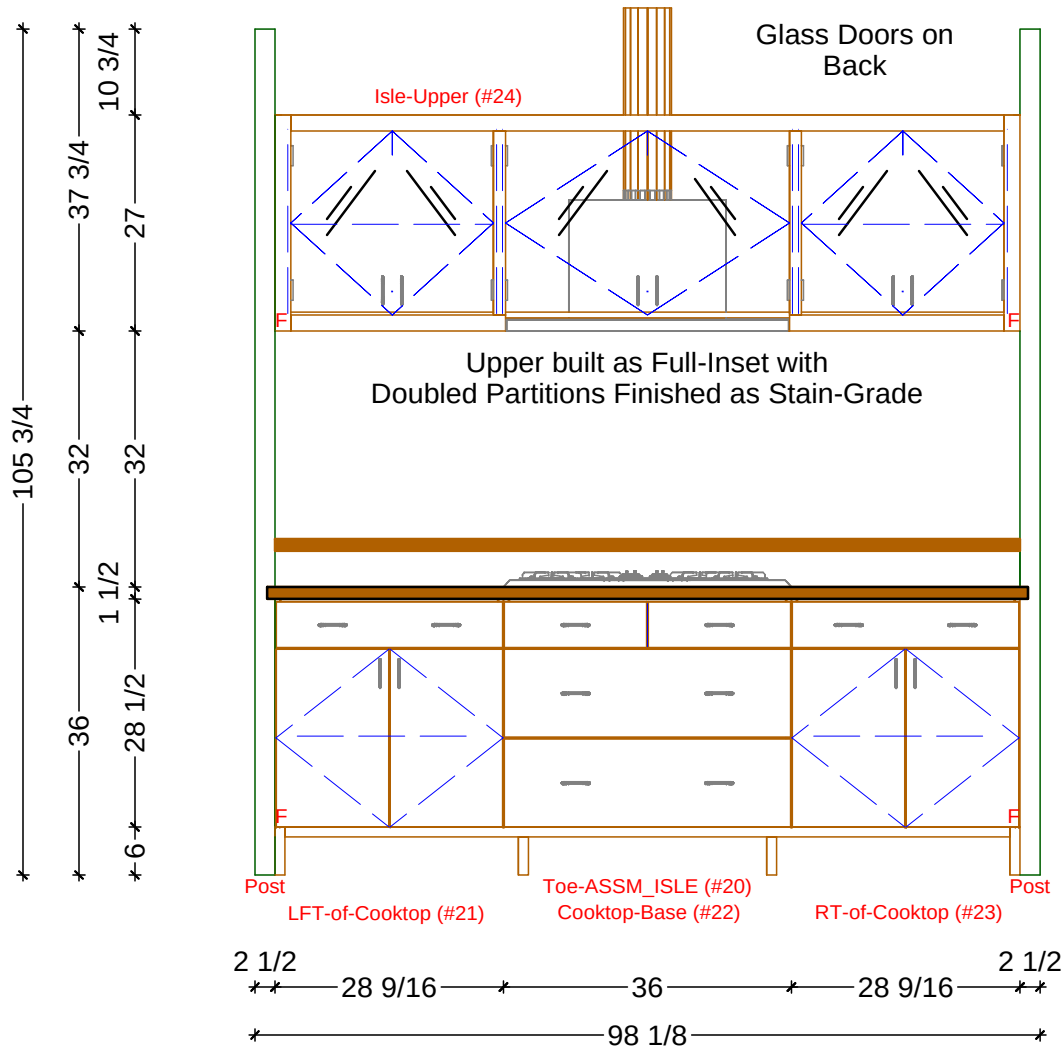

1

KITCHEN ELEVATION - ISLE-FRONT

SCALE: 1/2" = 1' 0"

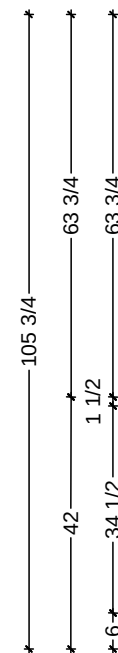

2 1/2

93 1/8

98 1/8

2

KITCHEN ELEVATION - ISLE-BACK

SCALE: 3/8" = 1' 0"

Classic Bath Designs, Inc.

11544 Sheldon St., Sun Valley, CA 91352

818.767.1144 fax: 818.767.1278



Cust: Stile Construction for Dart

PO# KITCHEN

Scale: As Noted

Approved _____

Job: FL-Feet_PreFIN/Maple:BS_PG:UP-Tall_IntEB:PreFIN

Size: A

Dr By: Brian

07/20/2014

K.3



Classic Bath Designs, Inc.
 11544 Sheldon St., Sun Valley, CA 91352
 818.767.1144 fax: 818.767.1278



Cust: Stile Construction for Dart		PO# KITCHEN	Scale: As Noted		Room	K.1
Approved_____	Job: FL-Feet_PreFIN/Maple:BS_PG:UP-Tall_IntEB:PreFIN		Size: A	Dr By: Brian	07/20/2014	



Classic Bath Designs, Inc.
 11544 Sheldon St., Sun Valley, CA 91352
 818.767.1144 fax: 818.767.1278



Cust: Stile Construction for Dart

PO# KITCHEN

Scale: As Noted

Room

Approved _____

Job: FL-Feet_PreFIN/Maple:BS_PG:UP-Tall_IntEB:PreFIN

Size: A

Dr By: Brian

07/20/2014

K.1



Classic Bath Designs, Inc.
 11544 Sheldon St., Sun Valley, CA 91352
 818.767.1144 fax: 818.767.1278



Cust: Stile Construction for Dart	PO# KITCHEN	Scale: As Noted	Room	K.1
Approved _____	Job: FL-Feet_PreFIN/Maple:BS_PG:UP-Tall_IntEB:PreFIN	Size: A	Dr By: Brian	
07/20/2014				