



KITCHEN CABINETRY FLOOR PLAN
SCALE: 3/8" = 1' 0"

Classic Bath Designs, Inc.
11544 Sheldon St., Sun Valley, CA 91352
818.767.1144 fax: 818.767.1278

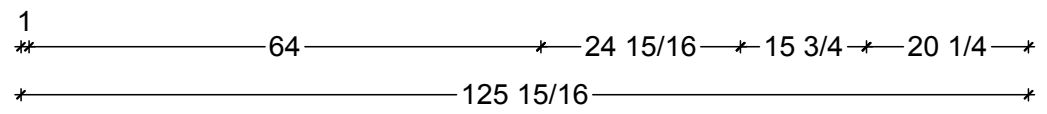

Cust: Stile Construction for Rosen		PO# KITCH	Scale: As Noted		K.0
Approved _____	Job: FL_PreFin/PG:perSample_IntEB:PreFin		Size: A	Dr By: Brian	

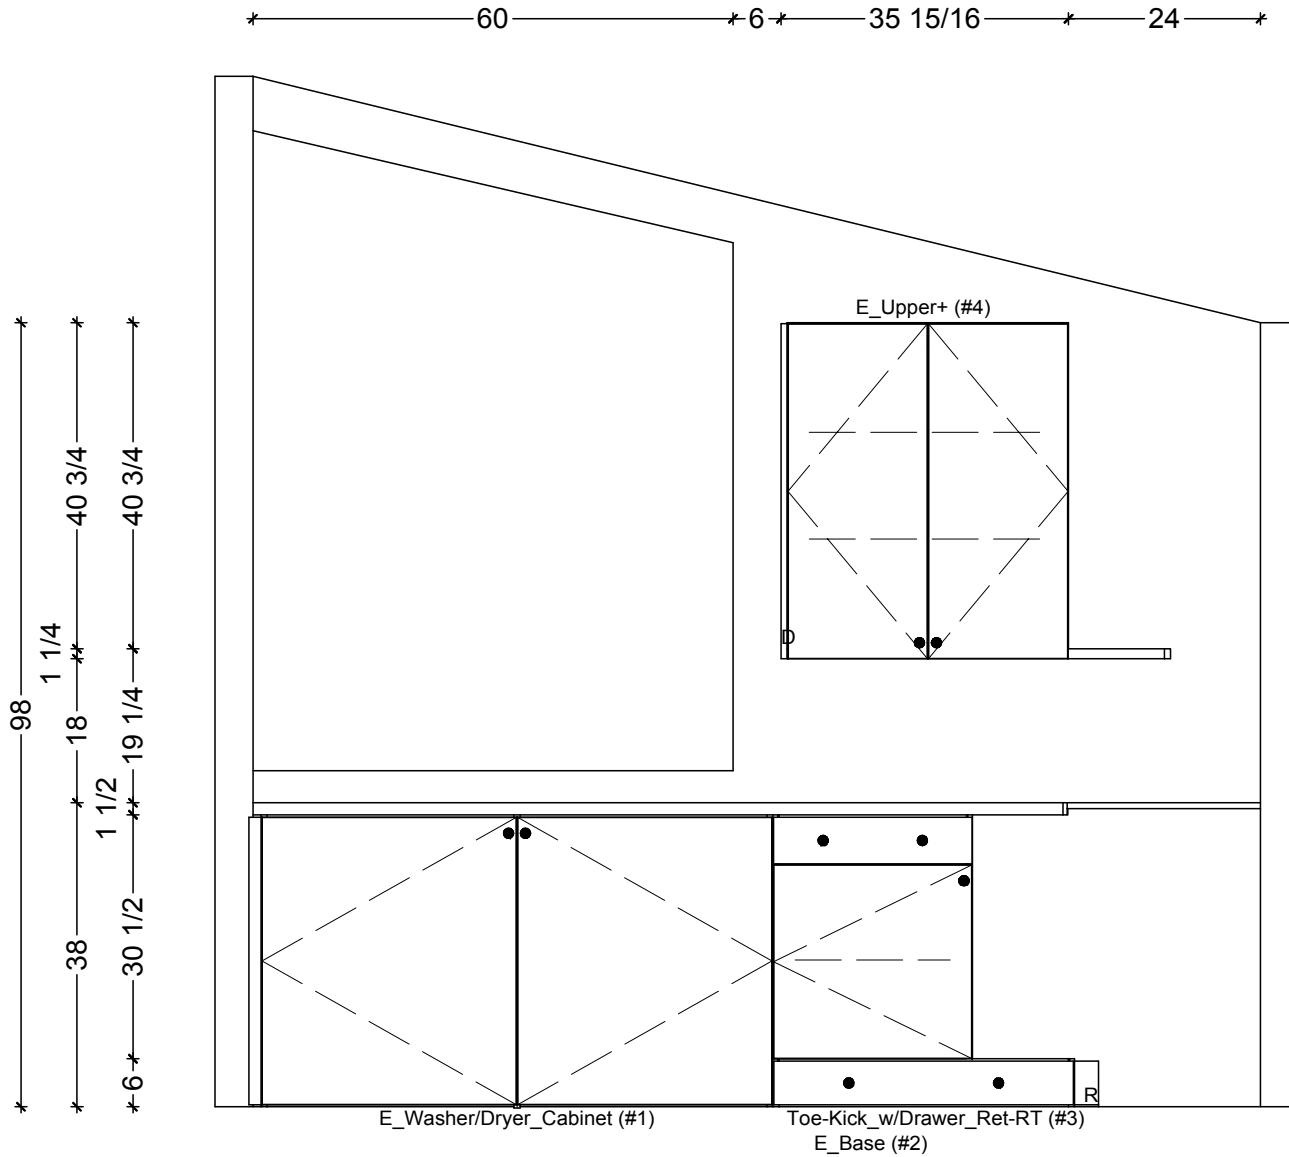


1 KITCHEN ELEVATION - EAST
 SCALE: 1/2" = 1' 0"

Classic Bath Designs, Inc.
 11544 Sheldon St., Sun Valley, CA 91352
 818.767.1144 fax: 818.767.1278

Cust: Stile Construction for Rosen		PO# KITCH	Scale: As Noted		K.1
Approved _____	Job: FL_PreFin/PG:perSample_IntEB:PreFin		Size: A	Dr By: Brian	

* 9 * 27 * 18 1/4 * 6 * 95 * 6 * 13 1/4 * 24 *


* 98 *
 * 1 1/4 *
 * 40 3/4 *
 * 18 *
 * 1 1/2 *
 * 19 1/4 *
 * 40 3/4 *
 * 38 *
 * 30 1/2 *
 * 6 *

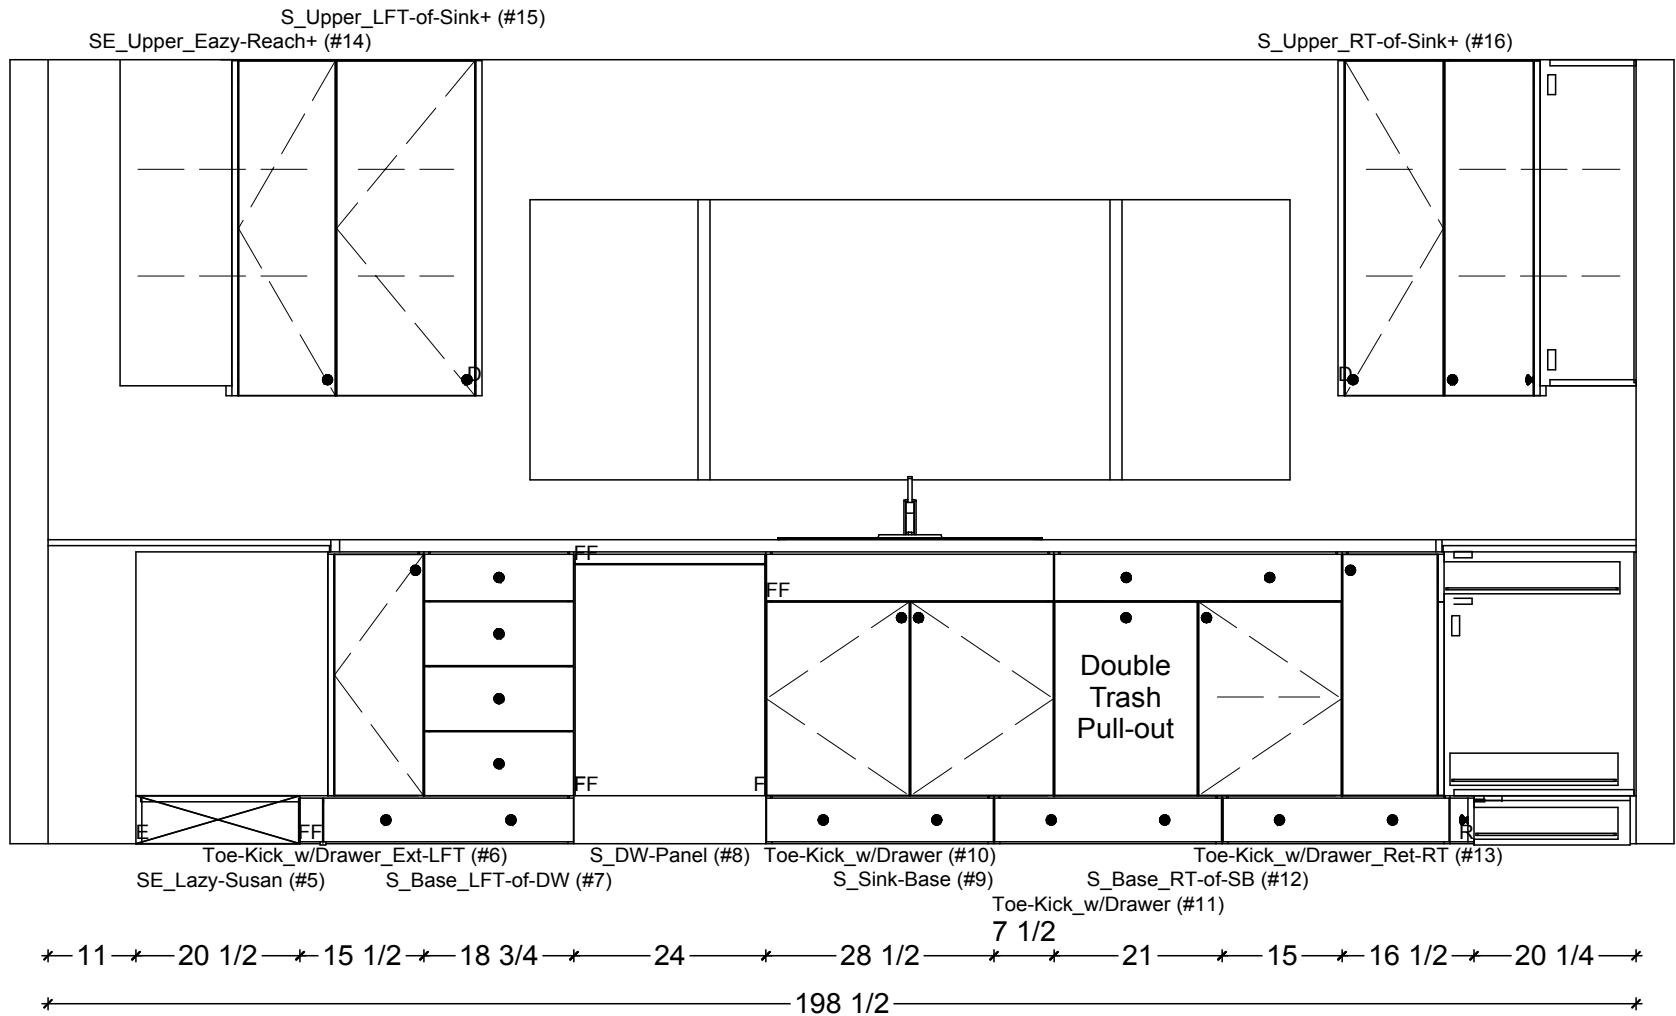

1 KITCHEN ELEVATION - SOUTH
 SCALE: 1/2" = 1' 0"

Classic Bath Designs, Inc.
 11544 Sheldon St., Sun Valley, CA 91352
 818.767.1144 fax: 818.767.1278

Cust: Stile Construction for Rosen		PO# KITCH	Scale: As Noted		K.2
Approved _____	Job: FL_PreFin/PG:perSample_IntEB:PreFin		Size: A	Dr By: Brian	

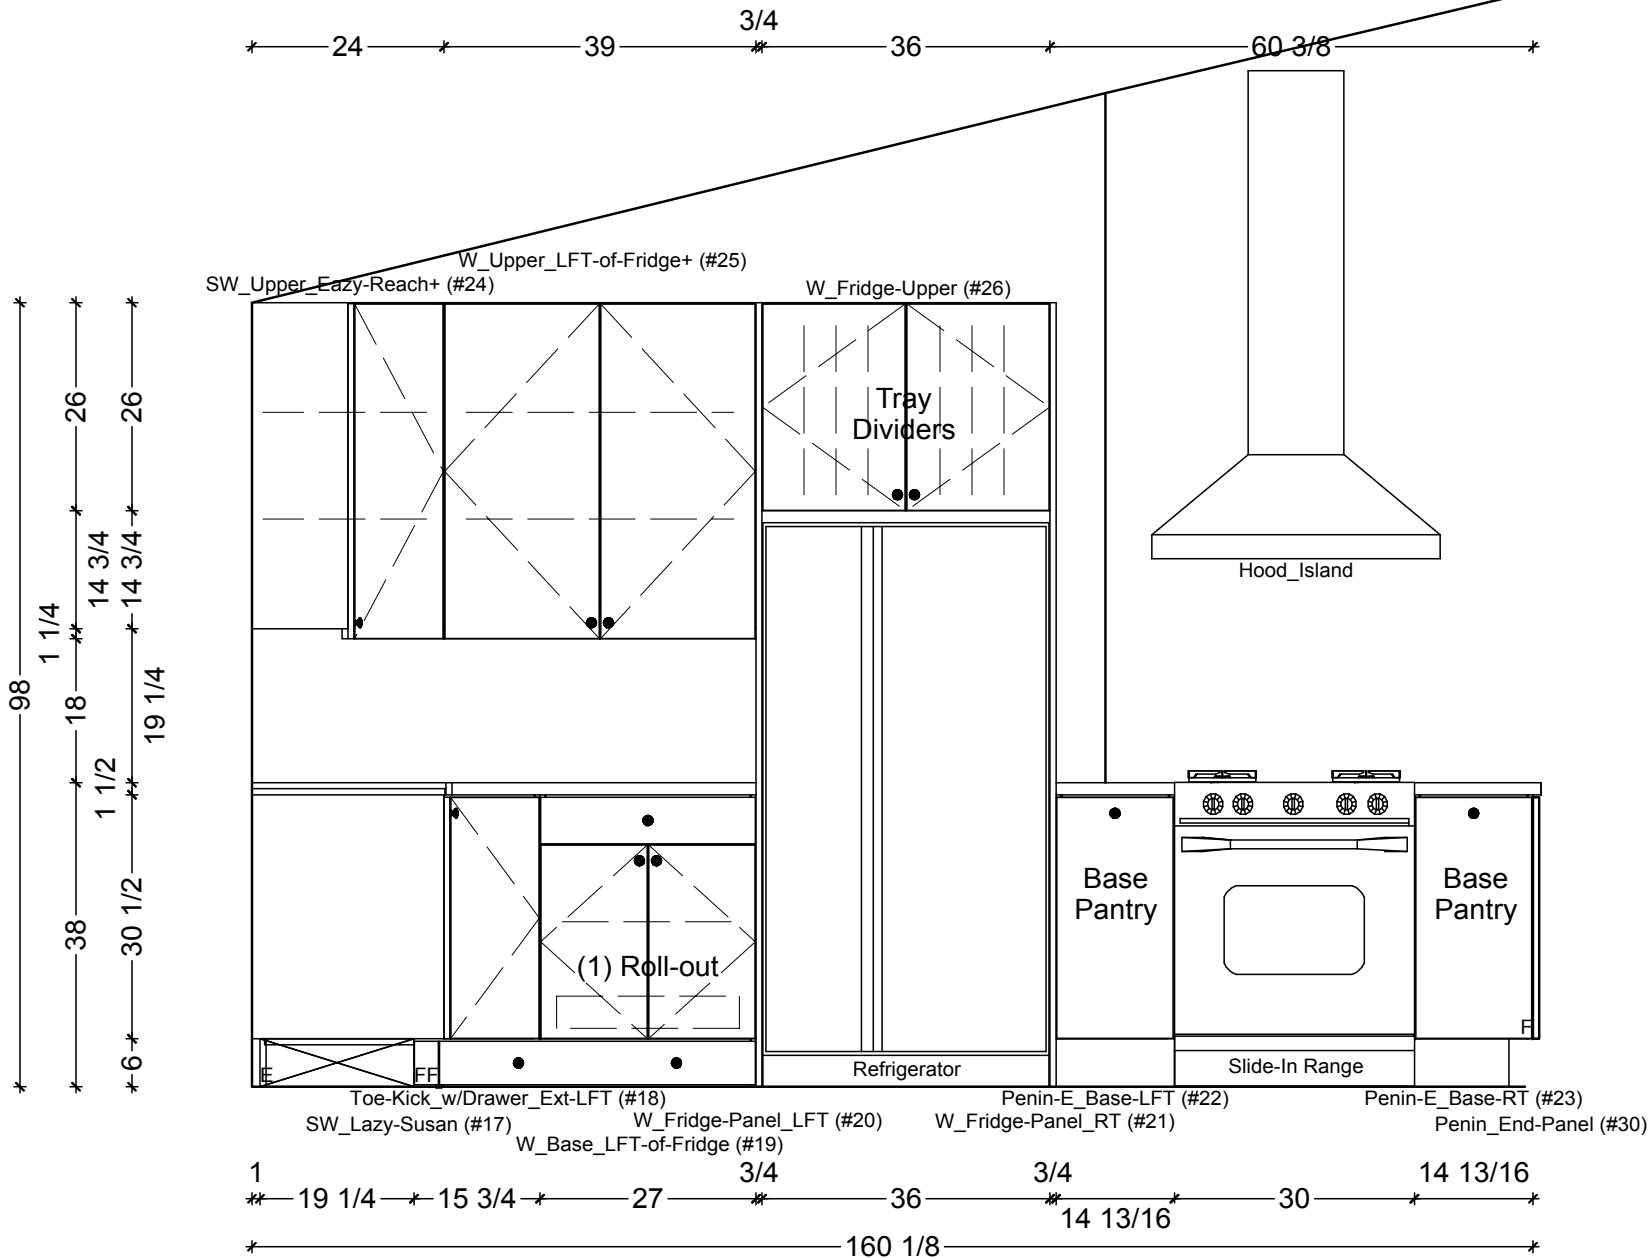


1 KITCHEN ELEVATION - WEST
 SCALE: 1/2" = 1' 0"

Classic Bath Designs, Inc.
 11544 Sheldon St., Sun Valley, CA 91352
 818.767.1144 fax: 818.767.1278

Cust: Stile Construction for Rosen		PO# KITCH	Scale: As Noted		K.3
Approved _____	Job: FL_PreFin/PG:perSample_IntEB:PreFin		Size: A	Dr By: Brian	

* 98 *
 * 60 *
 * 60 *
 * 1 1/2 *
 * 38 *
 * 30 1/2 *
 * 6 *

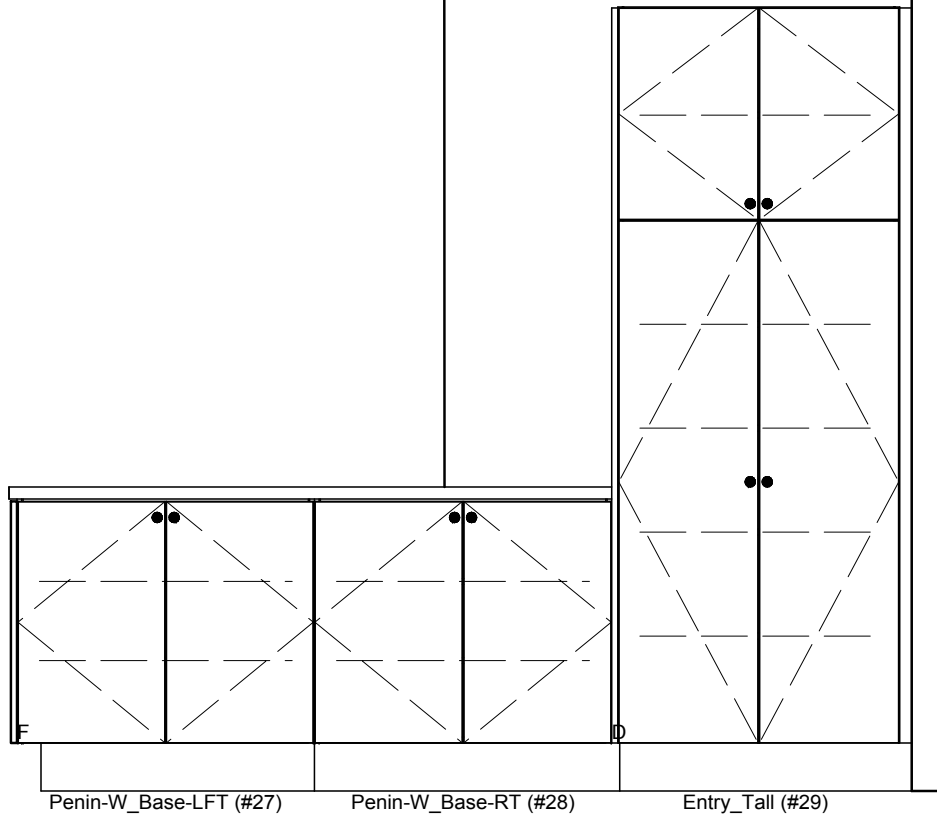

* 37 3/16 * * 37 3/16 * * 36 * * 1 1/2 *
 * 111 27/32 *


1 KITCHEN ELEVATION - ENTRY
 SCALE: 1/2" = 1' 0"

Classic Bath Designs, Inc.
 11544 Sheldon St., Sun Valley, CA 91352
 818.767.1144 fax: 818.767.1278

Cust: Stile Construction for Rosen	PO# KITCH	Scale: As Noted	
Approved _____	Job: FL_PreFin/PG:perSample_IntEB:PreFin	Size: A	Dr By: Brian 11/01/2013

K.4

38
1 1/2
30 1/2
6

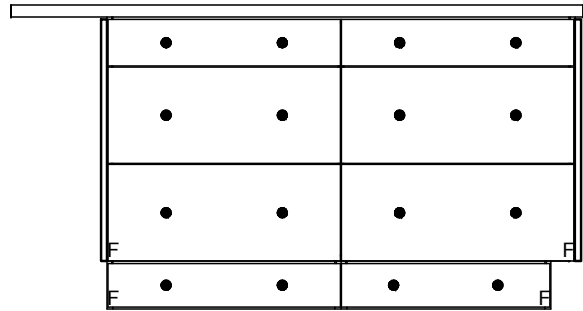


Toe-Kick_w/Drawer (#33) Toe-Kick_w/Drawer (#34)
Isle-W_Base (#32)

Isle_End-Panel (#36) Isle_End-Panel (#31)

29 1/4 26 1/4 3
58 1/2

1 KITCHEN ELEVATION - ISLE FACING EAST
SCALE: 1/2" = 1' 0"

38
1 1/2
30 1/2
6

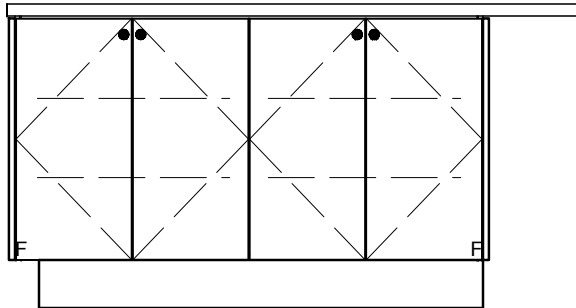

Isle-E_Base (#35)

Isle_End-Panel (#31) Isle_End-Panel (#36)

58 1/2
58 1/2

2 KITCHEN ELEVATION - ISLE FACING WEST
SCALE: 1/2" = 1' 0"

Classic Bath Designs, Inc.
11544 Sheldon St., Sun Valley, CA 91352
818.767.1144 fax: 818.767.1278



Cust: Stile Construction for Rosen

PO# KITCH

Scale: As Noted

Approved _____

Job: FL_PreFin/PG:perSample_IntEB:PreFin

Size: A

Dr By: Brian

11/01/2013

K.5



Classic Bath Designs, Inc.
 11544 Sheldon St., Sun Valley, CA 91352
 818.767.1144 fax: 818.767.1278



Cust: Stile Construction for Rosen		PO# KITCH	Scale: As Noted	
Approved _____	Job: FL_PreFin/PG:perSample_IntEB:PreFin	Size: A	Dr By: Brian	11/01/2013

Rndr



Classic Bath Designs, Inc.
 11544 Sheldon St., Sun Valley, CA 91352
 818.767.1144 fax: 818.767.1278



Cust: Stile Construction for Rosen	PO# KITCH	Scale: As Noted	Rndr		
Approved _____	Job: FL_PreFin/PG:perSample_IntEB:PreFin	Size: A			



Classic Bath Designs, Inc.
 11544 Sheldon St., Sun Valley, CA 91352
 818.767.1144 fax: 818.767.1278



Cust: Stile Construction for Rosen		PO# KITCH	Scale: As Noted	
Approved _____	Job: FL_PreFin/PG:perSample_IntEB:PreFin	Size: A	Dr By: Brian	11/01/2013

Rndr



Classic Bath Designs, Inc.
 11544 Sheldon St., Sun Valley, CA 91352
 818.767.1144 fax: 818.767.1278



Cust: Stile Construction for Rosen		PO# KITCH	Scale: As Noted	
Approved _____	Job: FL_Prefin/Pg:perSample_IntEB:PreFin	Size: A	Dr By: Brian	11/01/2013
				Rndr



Classic Bath Designs, Inc.
 11544 Sheldon St., Sun Valley, CA 91352
 818.767.1144 fax: 818.767.1278



Cust: Stile Construction for Rosen

PO# KITCH

Scale: As Noted

Approved _____

Job: FL_PreFin/PG:perSample_IntEB:PreFin

Size: A

Dr By: Brian

11/01/2013

Rndr