


KITCHEN CABINETRY FLOOR PLAN

SCALE: 1/2" = 1' 0"

Classic Bath Designs, Inc.

11544 Sheldon St., Sun Valley, CA 91352
818.767.1144 fax: 818.767.1278

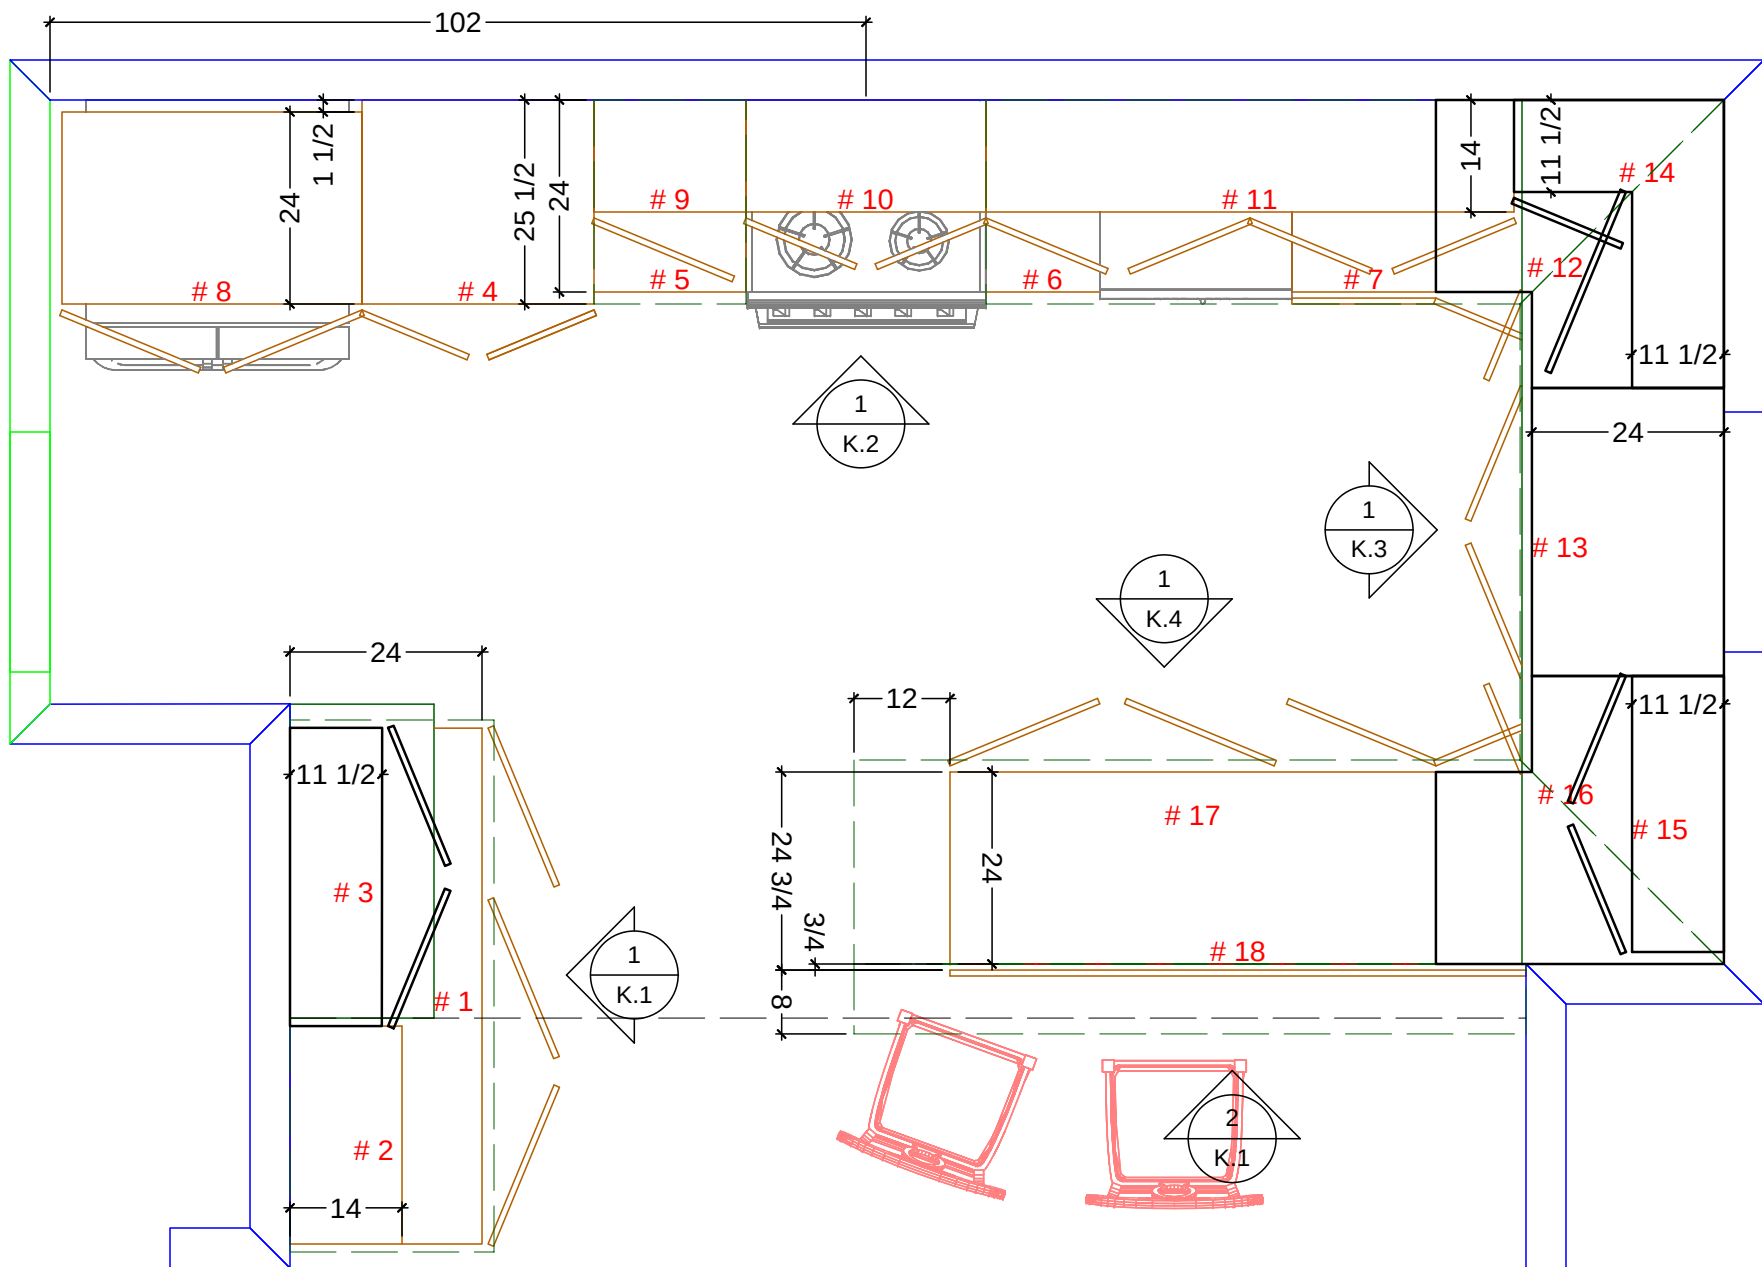

Cust: Sweeney for Bonn

PO# KITCHEN

Scale: As Noted

Approved _____


Job: FL-S_PreFIN/Cherry:perSample_IntEB:PreFIN

Size: A

Dr By: Brian

07/31/2014


K.0

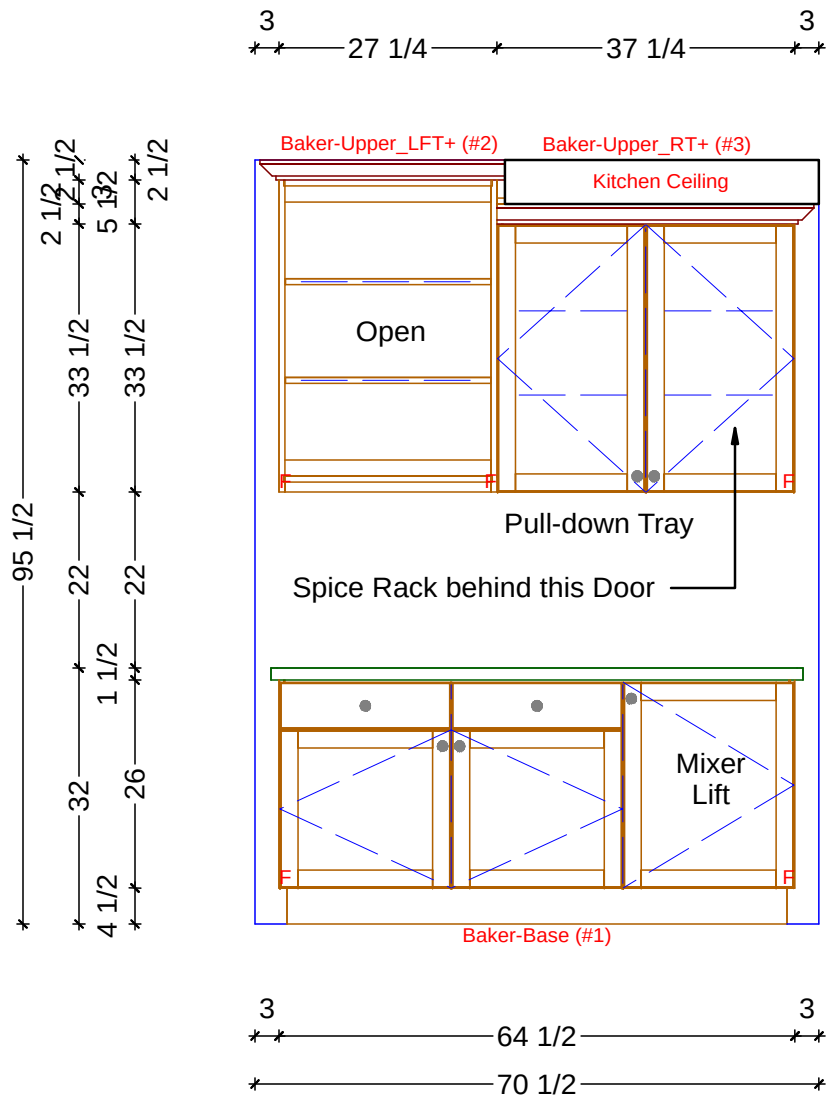

1

KITCHEN ELEVATION - BAKER WALL

SCALE: 1/2" = 1' 0"

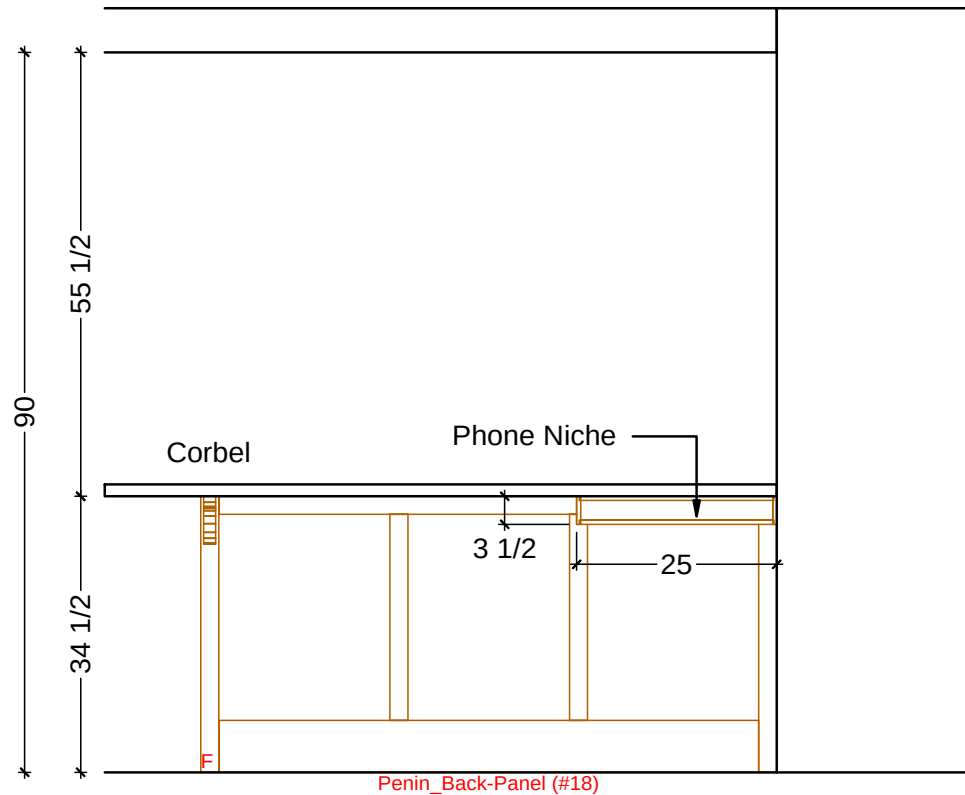

2

KITCHEN ELEVATION - PENIN BACK

SCALE: 1/2" = 1' 0"

Classic Bath Designs, Inc.

11544 Sheldon St., Sun Valley, CA 91352
818.767.1144 fax: 818.767.1278



Cust: Sweeney for Bonn

PO# KITCHEN

Scale: As Noted

Approved _____


Job: FL-S_PreFIN/Cherry:perSample_IntEB:PreFIN

Size: A

Dr By: Brian

07/31/2014

K.1

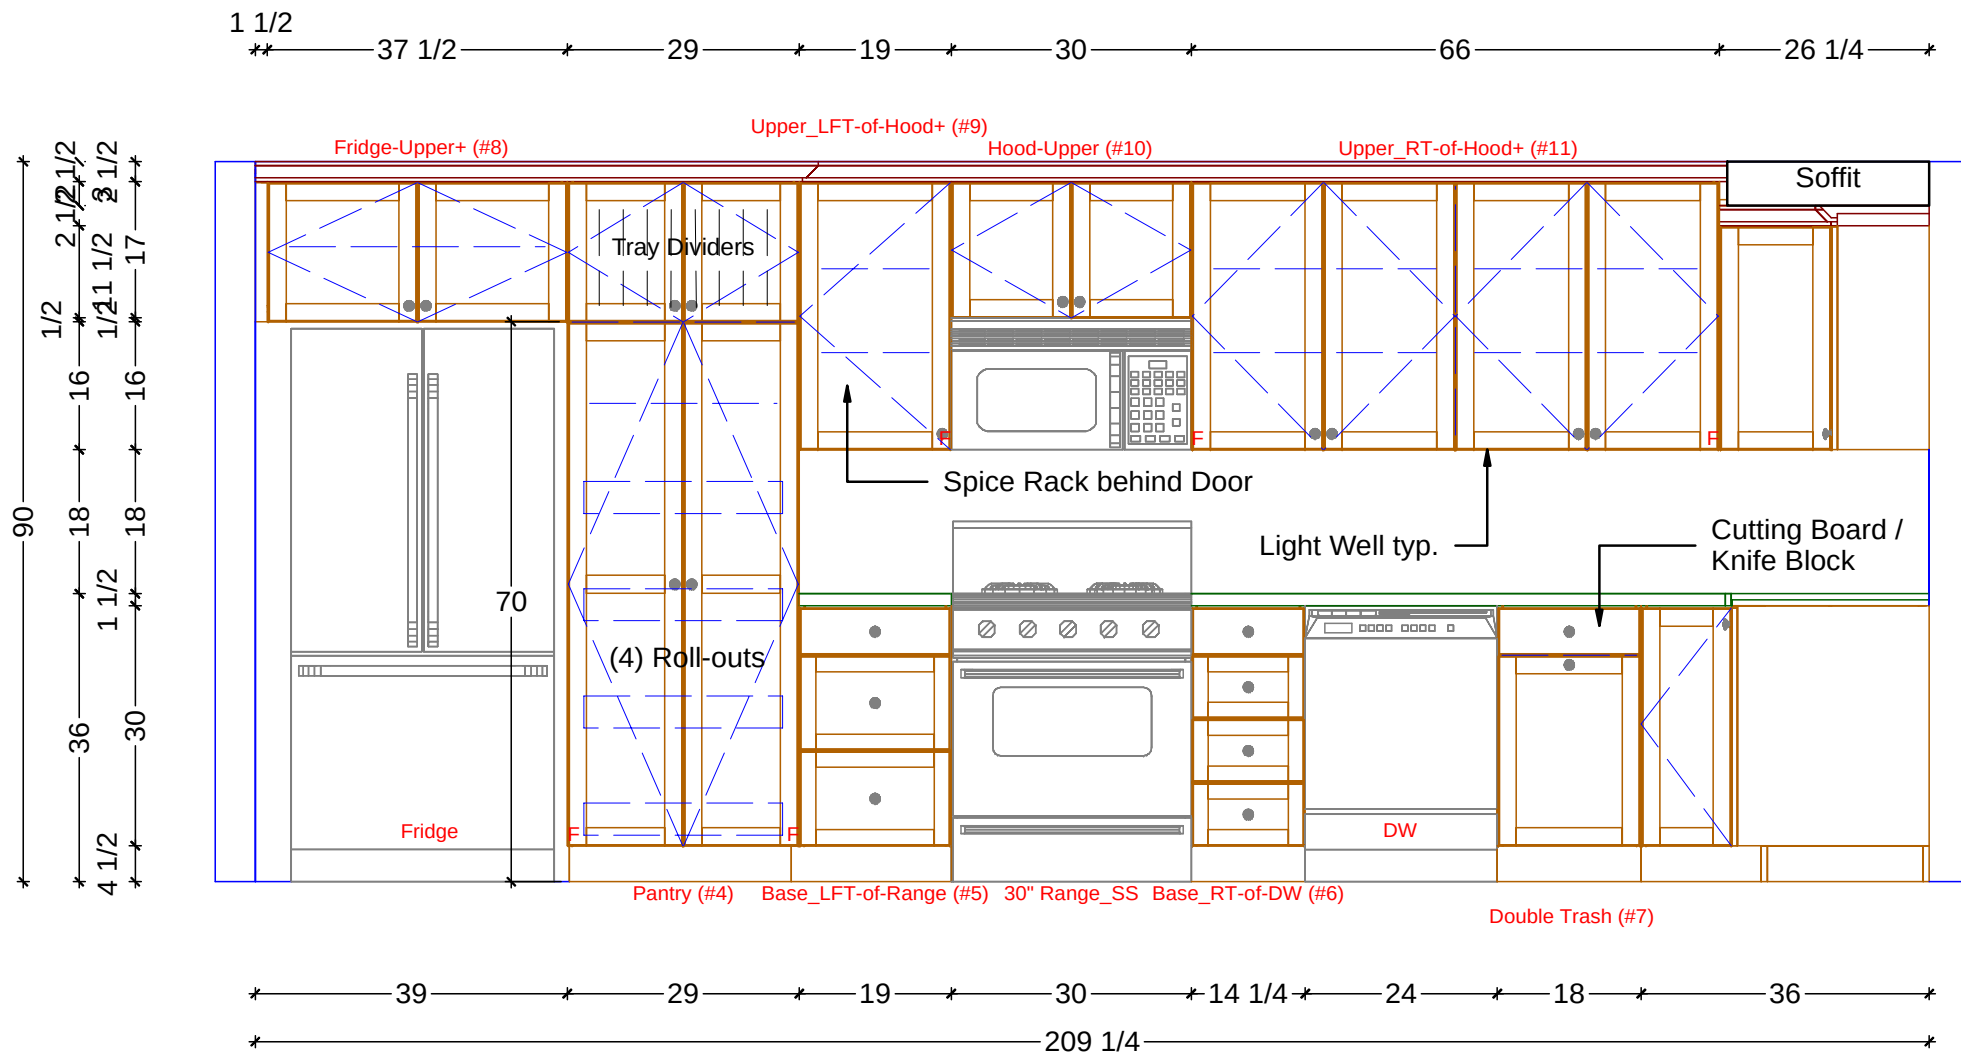

1 KITCHEN ELEVATION - FRIDGE-RANGE WALL
SCALE: 1/2" = 1' 0"

Classic Bath Designs, Inc.
11544 Sheldon St., Sun Valley, CA 91352
818.767.1144 fax: 818.767.1278



Cust: Sweeney for Bonn

PO# KITCHEN

Scale: As Noted

Approved _____


Job: FL-S_PreFIN/Cherry:perSample_IntEB:PreFIN

Size: A

Dr By: Brian

07/31/2014

K.2

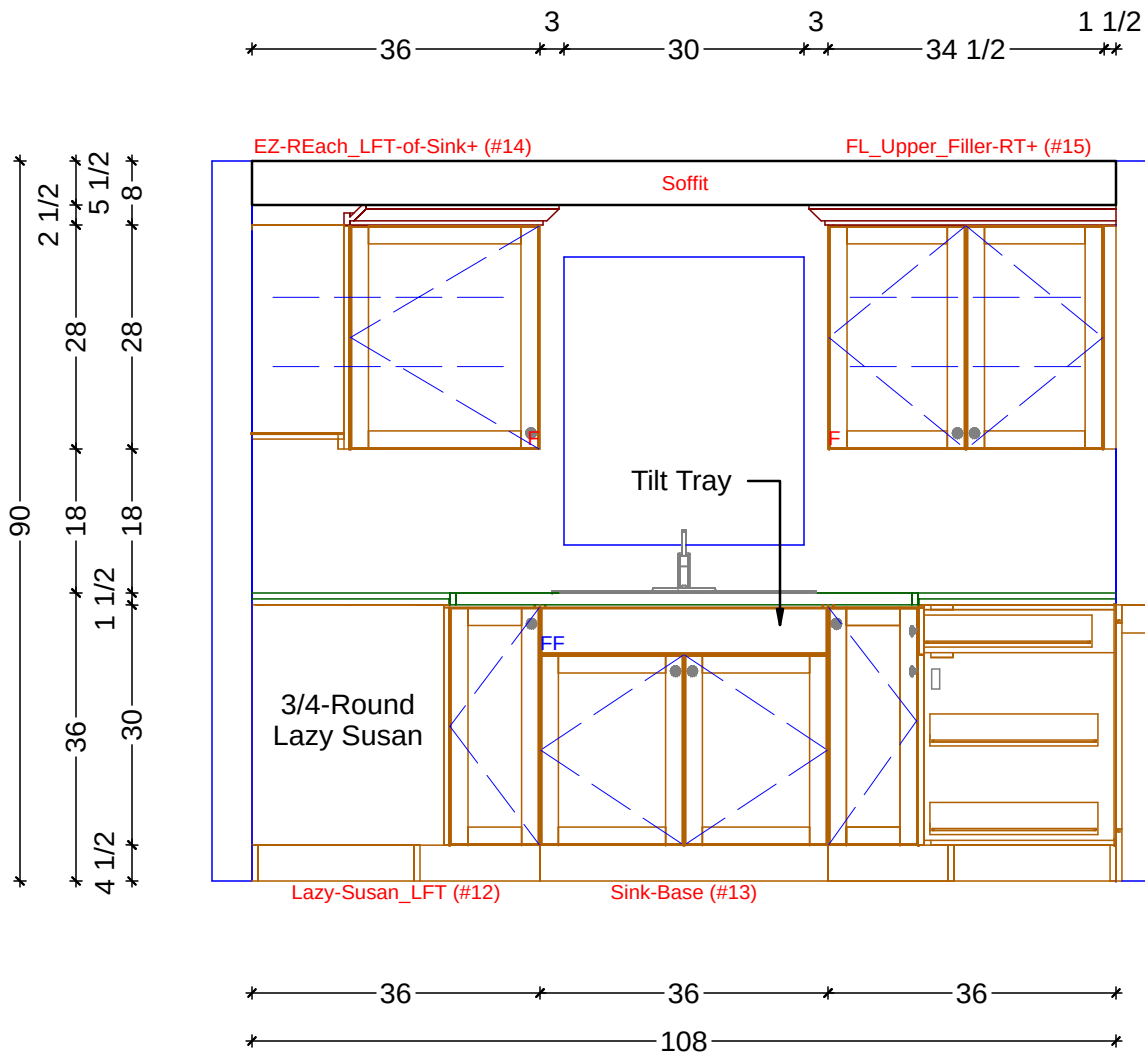

1 KITCHEN ELEVATION - SINK WALL
SCALE: 1/2" = 1' 0"

Classic Bath Designs, Inc.
11544 Sheldon St., Sun Valley, CA 91352
818.767.1144 fax: 818.767.1278



Cust: Sweeney for Bonn

PO# KITCHEN

Scale: As Noted

Approved _____


Job: FL-S_PreFIN/Cherry:perSample_IntEB:PreFIN

Size: A

Dr By: Brian

07/31/2014

K.3

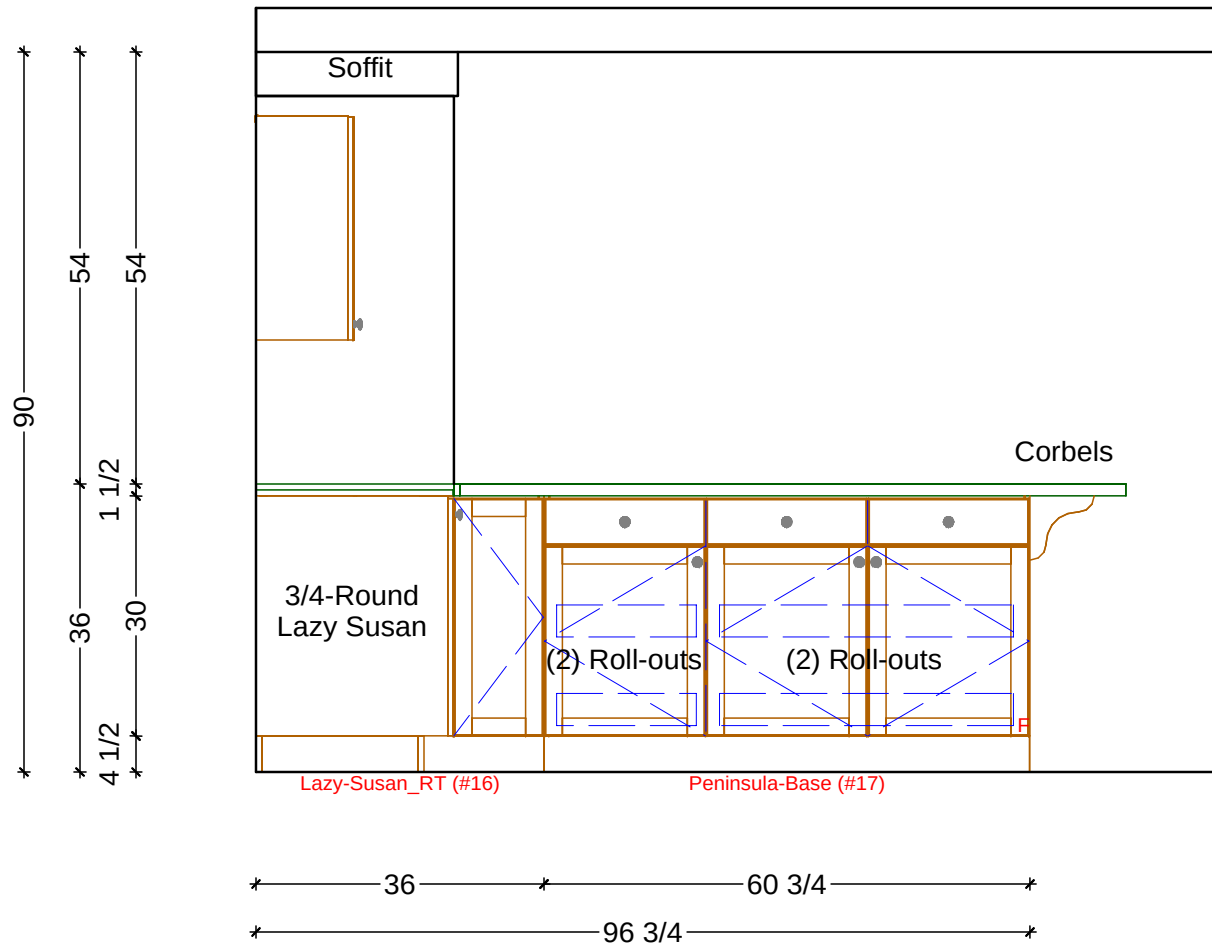

1 KITCHEN ELEVATION - PENINSULA
SCALE: 1/2" = 1' 0"

Classic Bath Designs, Inc.
11544 Sheldon St., Sun Valley, CA 91352
818.767.1144 fax: 818.767.1278



Cust: Sweeney for Bonn

PO# KITCHEN

Scale: As Noted

Approved _____

Job: FL-S_PreFIN/Cherry:perSample_IntEB:PreFIN

Size: A

Dr By: Brian

07/31/2014

K.4



Classic Bath Designs, Inc.
 11544 Sheldon St., Sun Valley, CA 91352
 818.767.1144 fax: 818.767.1278



Cust: Sweeney for Bonn

PO# KITCHEN

Scale: As Noted

Approved _____

Job: FL-S_PreFIN/Cherry:perSample_IntEB:PreFIN

Size: A

Dr By: Brian

07/31/2014

Rndr



Classic Bath Designs, Inc.
 11544 Sheldon St., Sun Valley, CA 91352
 818.767.1144 fax: 818.767.1278



Cust: Sweeney for Bonn

PO# KITCHEN

Scale: As Noted

Approved _____

Job: FL-S_PreFIN/Cherry:perSample_IntEB:PreFIN

Size: A

Dr By: Brian

07/31/2014

Rndr



Classic Bath Designs, Inc.
 11544 Sheldon St., Sun Valley, CA 91352
 818.767.1144 fax: 818.767.1278



Cust: Sweeney for Bonn

PO# KITCHEN

Scale: As Noted

Approved _____

Job: FL-S_PreFIN/Cherry:perSample_IntEB:PreFIN

Size: A

Dr By: Brian

07/31/2014

Rndr