

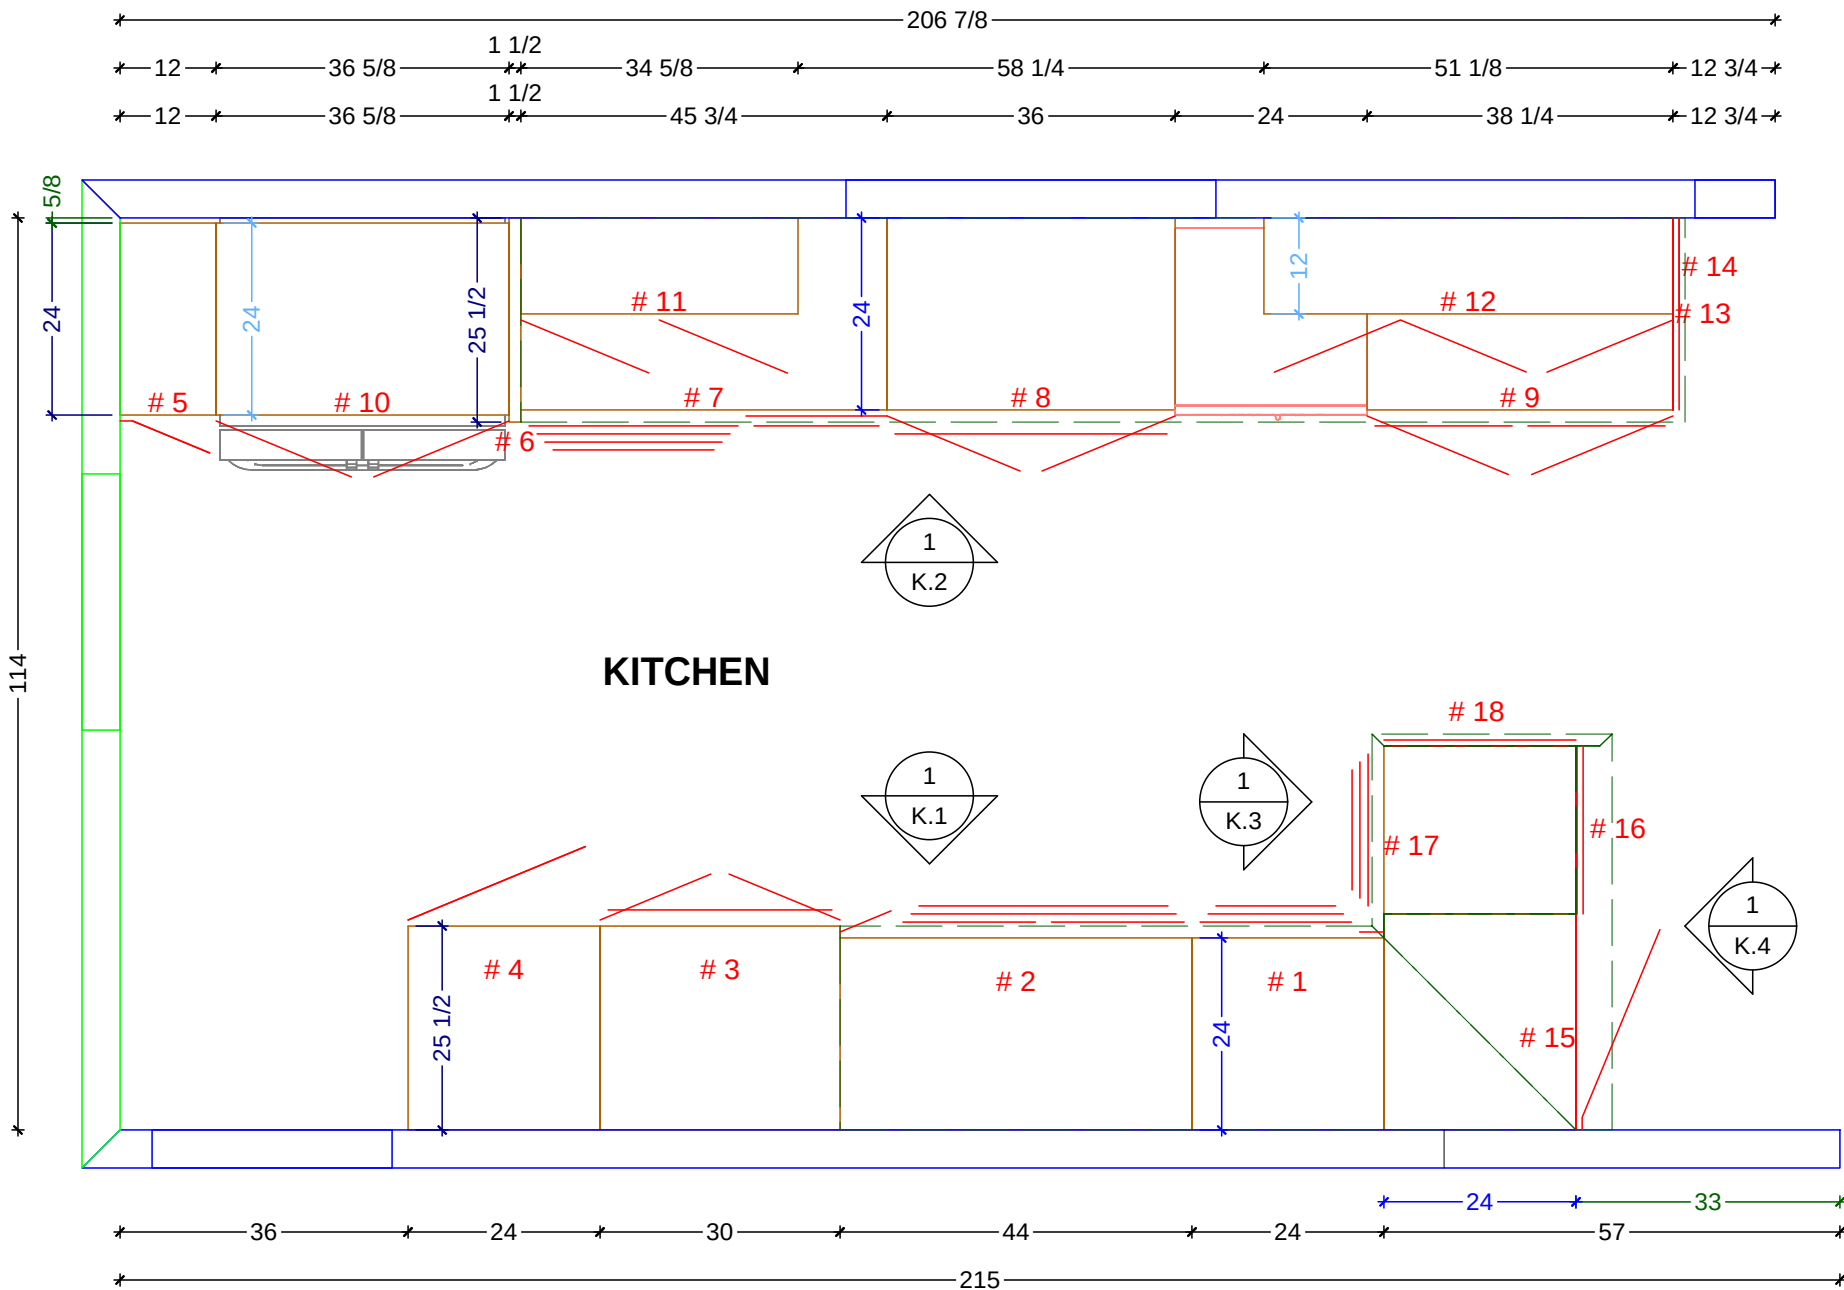


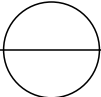

 **KITCHEN CABINETRY FLOOR PLAN**
SCALE: 1/2" = 1' 0"

Classic Bath Designs, Inc.
11544 Sheldon St., Sun Valley, CA 91352
818.767.1144 fax: 818.767.1278

Cust: Sweeney for Schoonover	PO# Sngl Fam Dwelling	Scale: As Noted	KITCHEN	K.0
Approved _____	Job: FL-S_StG/Alder:perSample_IntEB:StG	Size: A	Dr By: Brian	
09/07/2019				

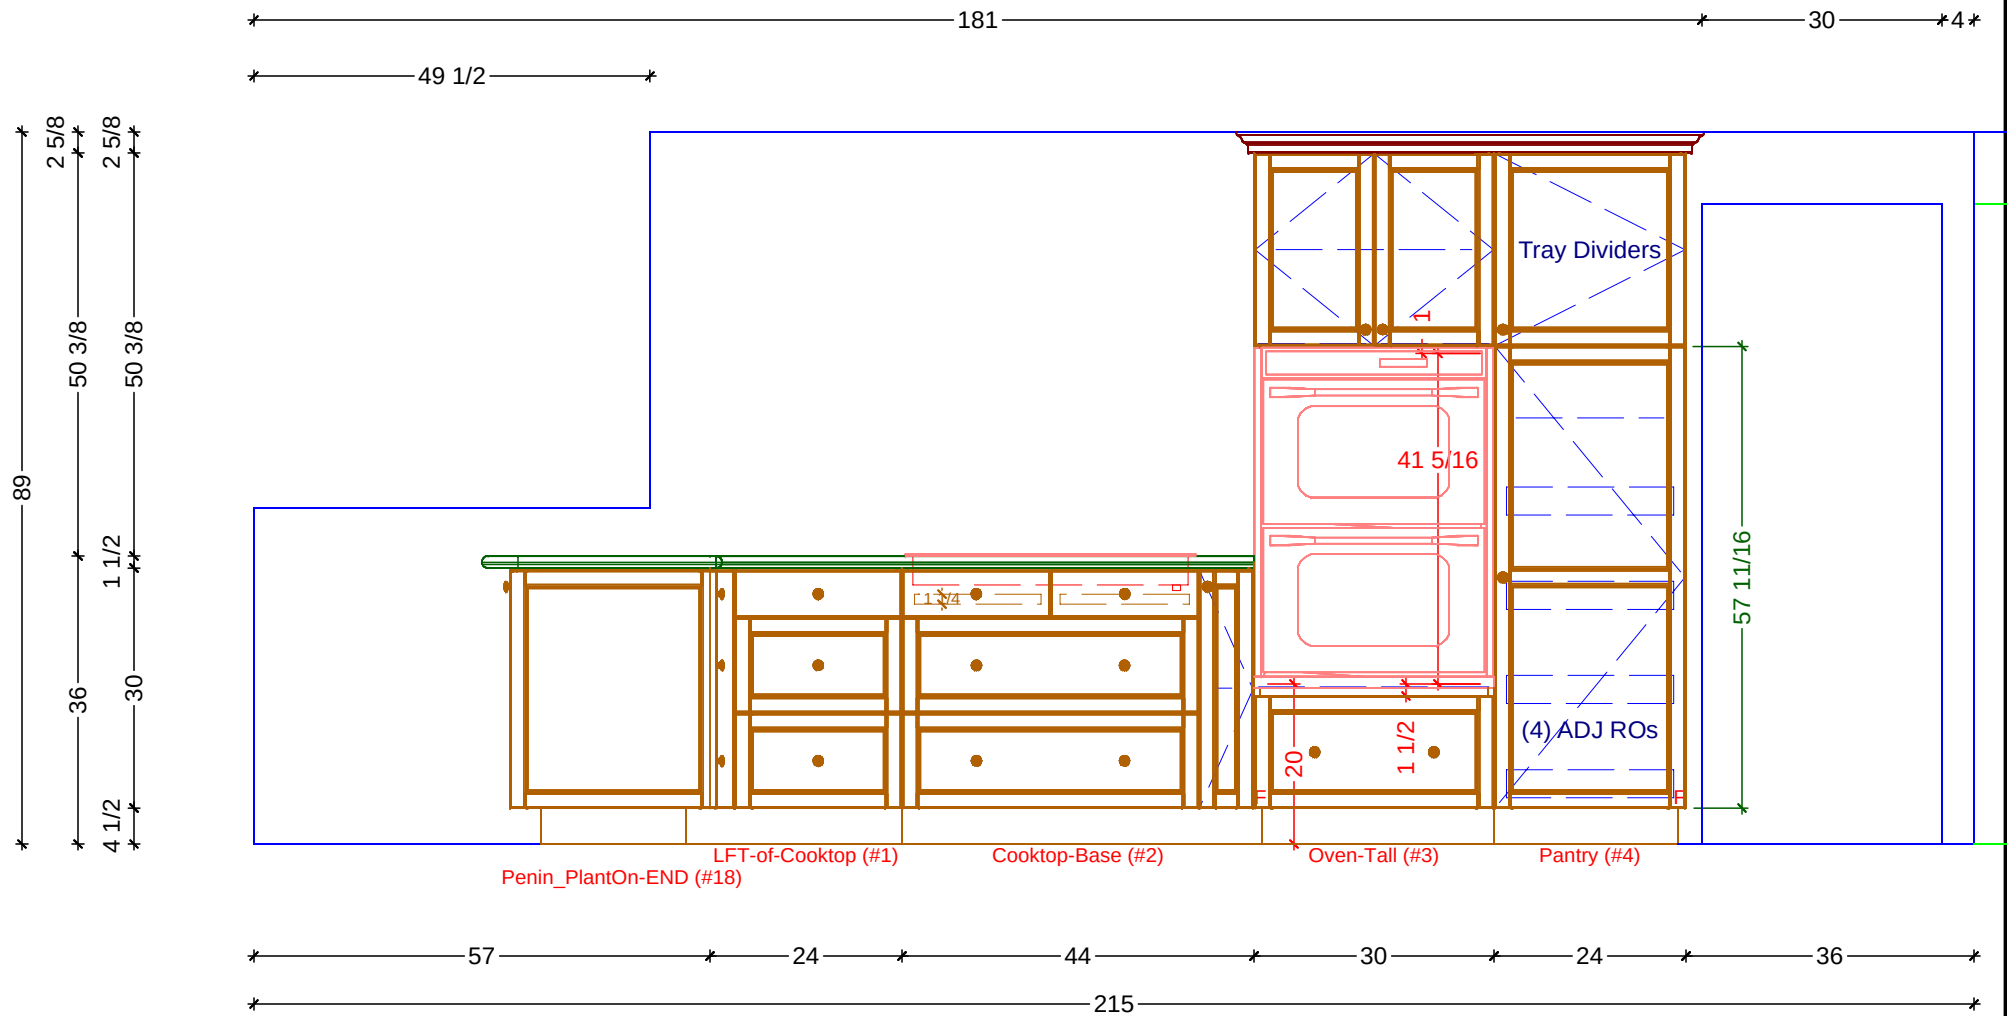

1

KITCHEN ELEVATION - COOKTOP/OVEN WALL

SCALE: 1/2" = 1' 0"

Classic Bath Designs, Inc.

11544 Sheldon St., Sun Valley, CA 91352
818.767.1144 fax: 818.767.1278



Cust: Sweeney for Schoonover

PO# Sngl Fam Dwelling

Scale: As Noted

Room

Approved


Job: FL-S_StG/Alder:perSample_IntEB:StG

Size: A

Dr By: Brian

09/07/2019

K.1

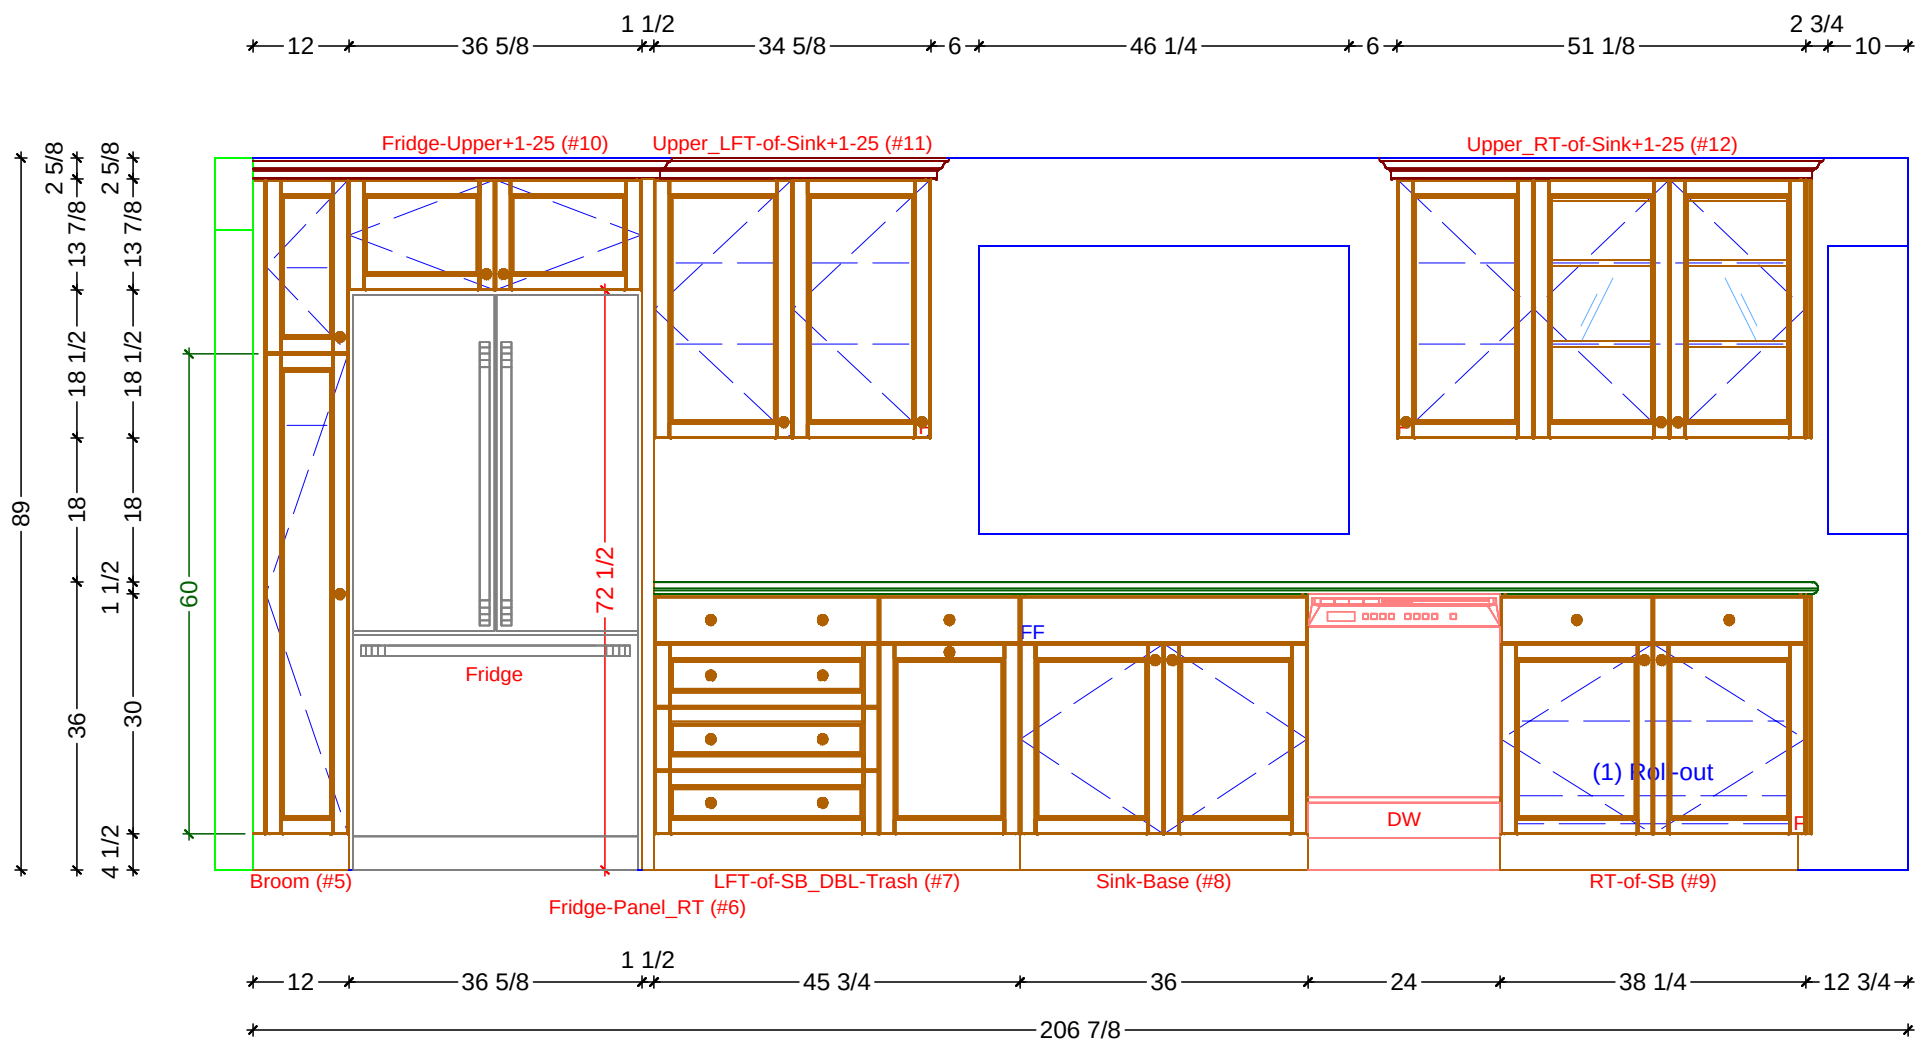

1

KITCHEN ELEVATION - FRIDGE/SINK WALL

SCALE: 1/2" = 1' 0"

Classic Bath Designs, Inc.

11544 Sheldon St., Sun Valley, CA 91352
818.767.1144 fax: 818.767.1278



Cust: Sweeney for Schoonover

PO# Sngl Fam Dwelling

Scale: As Noted

KITCHEN

Approved _____


Job: FL-S_StG/Alder:perSample_IntEB:StG

Size: A

Dr By: Brian

09/07/2019

K.2

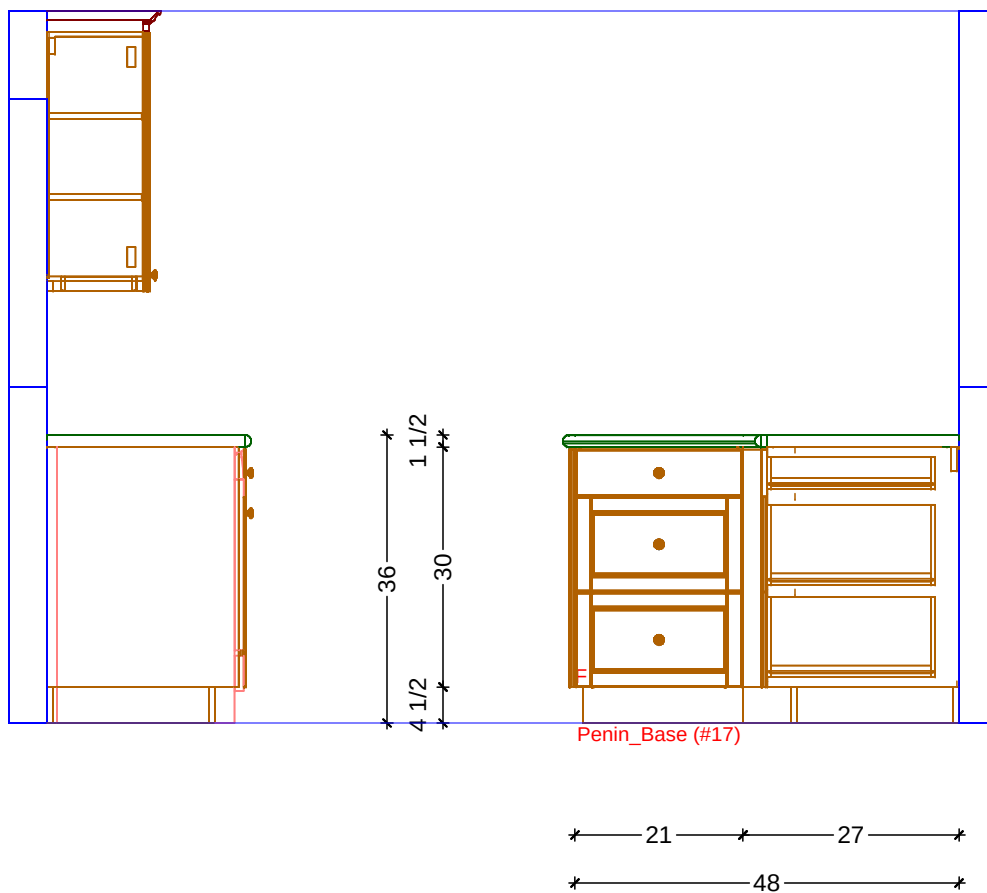

1

KITCHEN ELEVATION - INSIDE PENINSULA

SCALE: 1/2" = 1' 0"

Classic Bath Designs, Inc.
 11544 Sheldon St., Sun Valley, CA 91352
 818.767.1144 fax: 818.767.1278



Cust: Sweeney for Schoonover

PO# Sngl Fam Dwelling

Scale: As Noted

KITCHEN

Approved _____


Job: FL-S_StG/Alder:perSample_IntEB:StG

Size: A

Dr By: Brian

09/07/2019

K.3

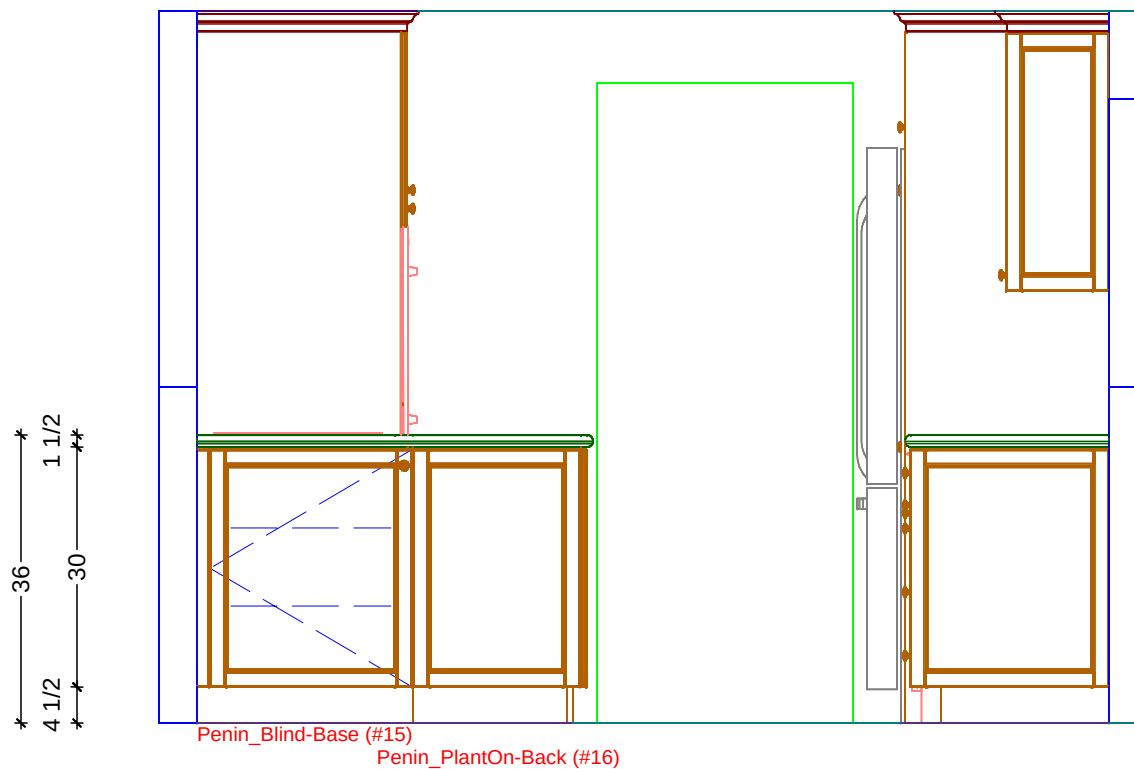

27 21

48

1 KITCHEN ELEVATION - PENINSULA OUTSIDE

SCALE: 1/2" = 1' 0"

Classic Bath Designs, Inc.
 11544 Sheldon St., Sun Valley, CA 91352
 818.767.1144 fax: 818.767.1278



Cust: Sweeney for Schoonover

PO# Sngl Fam Dwelling

Scale: As Noted

KITCHEN

Approved _____

Job: FL-S_StG/Alder:perSample_IntEB:StG

Size: A

Dr By: Brian

09/07/2019

K.4



Classic Bath Designs, Inc.
 11544 Sheldon St., Sun Valley, CA 91352
 818.767.1144 fax: 818.767.1278



Cust: Sweeney for Schoonover

PO# Sngl Fam Dwelling

Scale: As Noted

KITCHEN

Approved _____

Job: FL-S_StG/Alder:perSample_IntEB:StG

Size: A

Dr By: Brian

09/07/2019

Rndr



Classic Bath Designs, Inc.
 11544 Sheldon St., Sun Valley, CA 91352
 818.767.1144 fax: 818.767.1278



Cust: Sweeney for Schoonover

PO# Sngl Fam Dwelling

Scale: As Noted

KITCHEN

Approved _____

Job: FL-S_StG/Alder:perSample_IntEB:StG

Size: A

Dr By: Brian

09/07/2019

Rndr



Classic Bath Designs, Inc.
 11544 Sheldon St., Sun Valley, CA 91352
 818.767.1144 fax: 818.767.1278



Cust: Sweeney for Schoonover

PO# Sngl Fam Dwelling

Scale: As Noted

KITCHEN

Approved _____

Job: FL-S_StG/Alder:perSample_IntEB:StG

Size: A

Dr By: Brian

09/07/2019

Rndr