


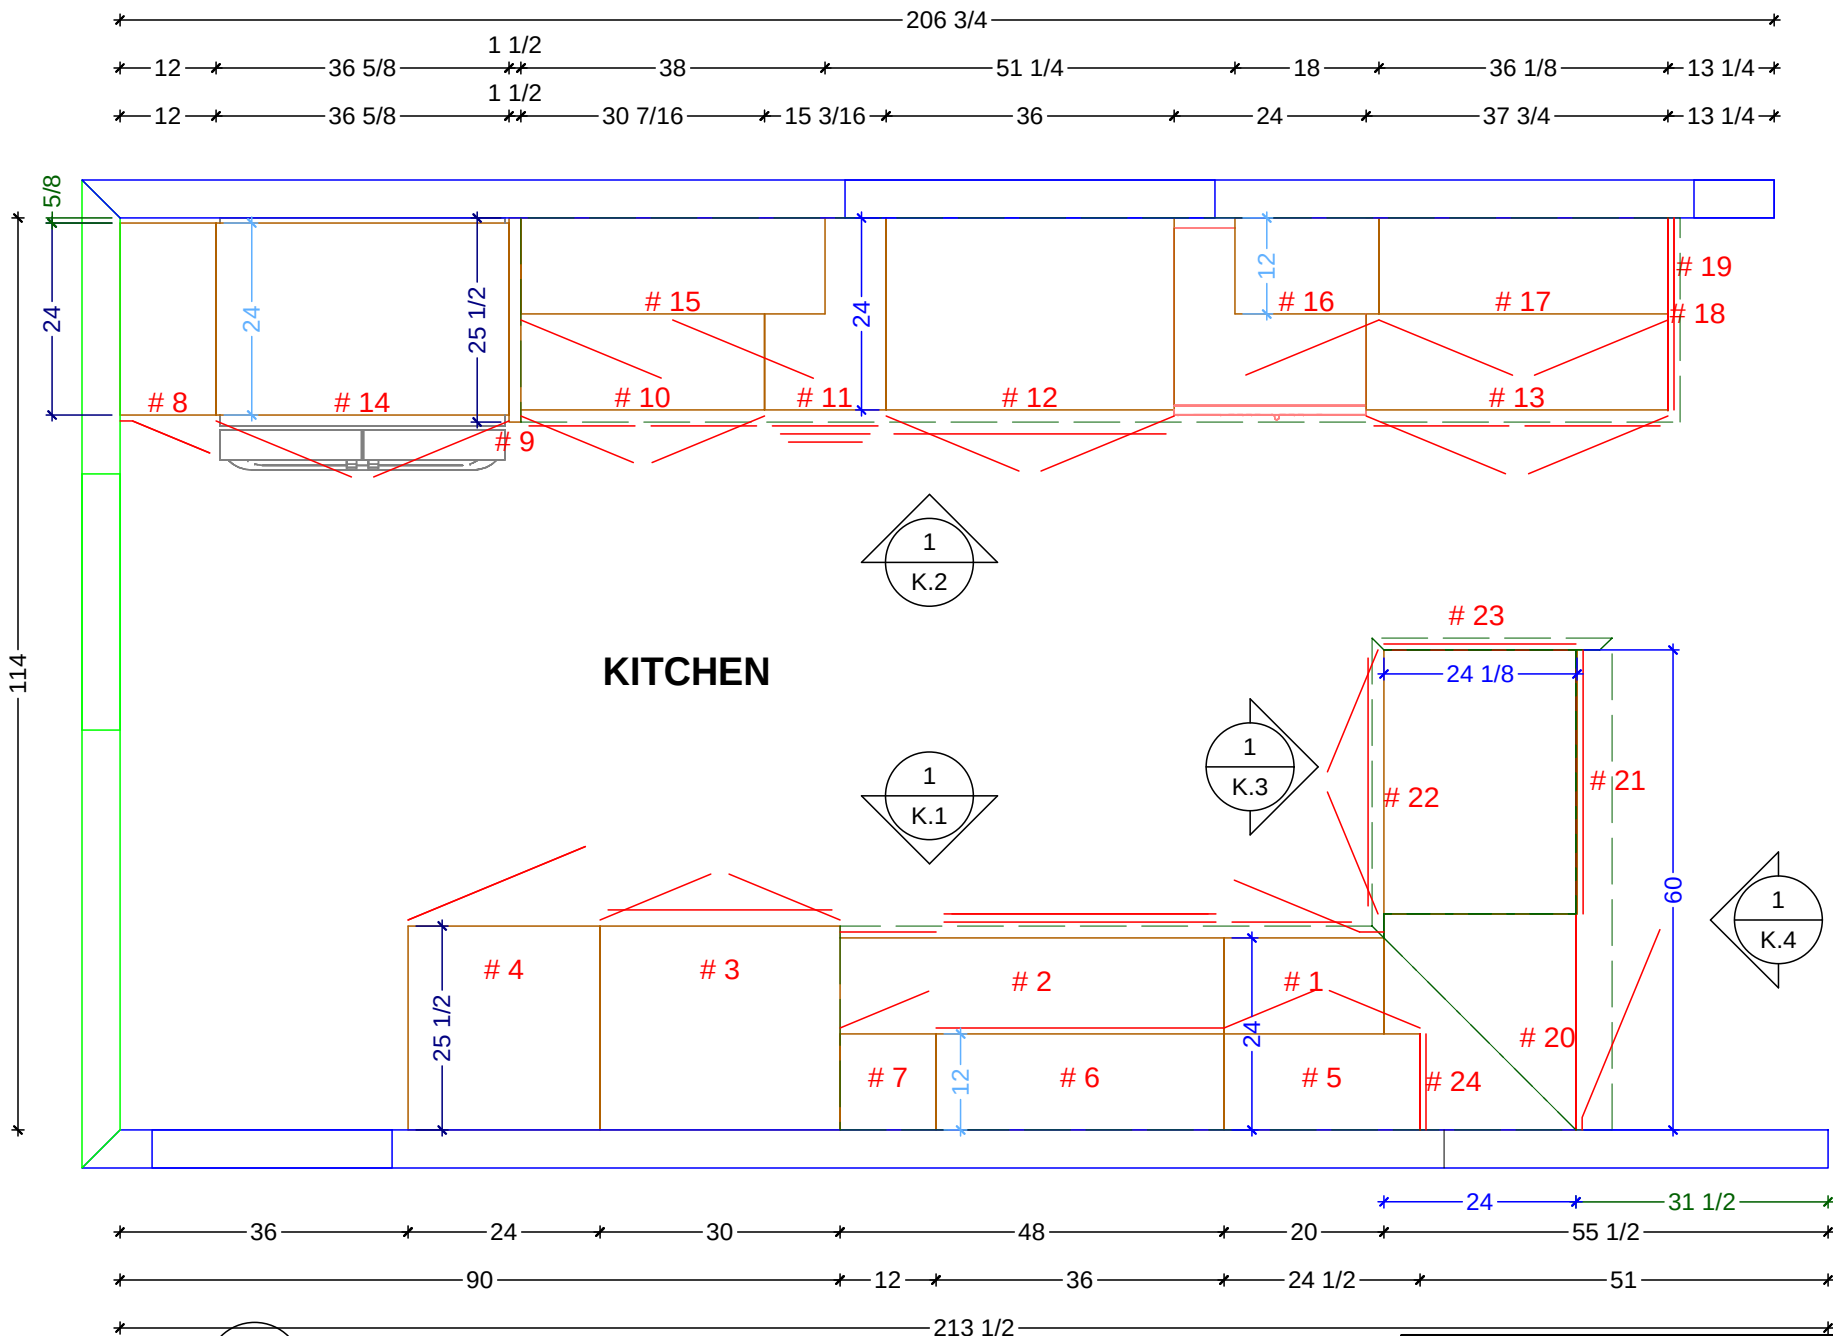

KITCHEN CABINERY FLOOR PLAN
SCALE: 1/2" = 1' 0"

Classic Bath Designs, Inc.
11544 Sheldon St., Sun Valley, CA 91352
818.767.1144 fax: 818.767.1278



Cust: Sweeney for Schoonover

PO# Sngl Fam Dwelling

Scale: As Noted

KITCHEN

Approved _____


Job: FL-S_StG/Alder:perSample_IntEB:StG

Size: A

Dr By: Brian

09/19/2019

K.0

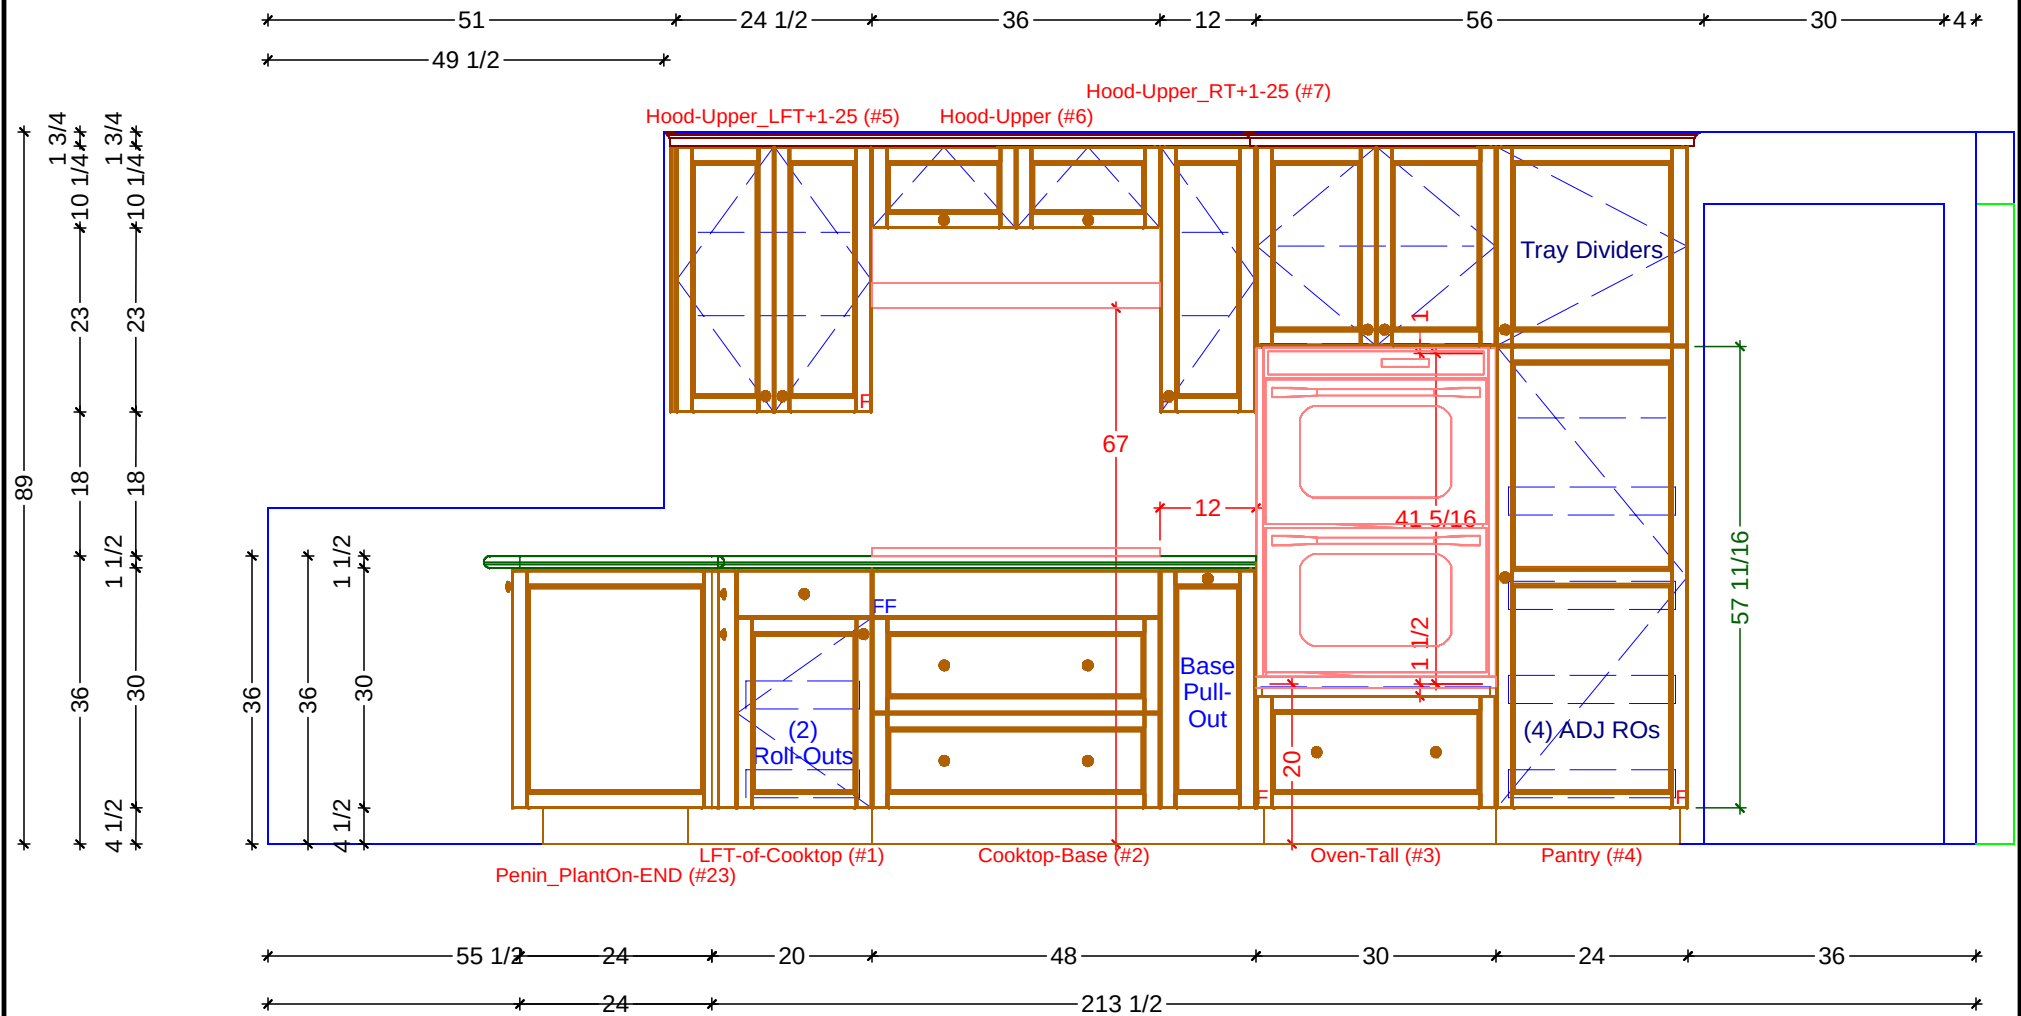

1 KITCHEN ELEVATION - COOKTOP/OVEN WALL
 SCALE: 1/2" = 1' 0"

Classic Bath Designs, Inc.
 11544 Sheldon St., Sun Valley, CA 91352
 818.767.1144 fax: 818.767.1278



Cust: Sweeney for Schoonover

PO# Sngl Fam Dwelling

Scale: As Noted

Room

Approved


Job: FL-S_StG/Alder:perSample_IntEB:StG

Size: A

Dr By: Brian

09/19/2019

K.1

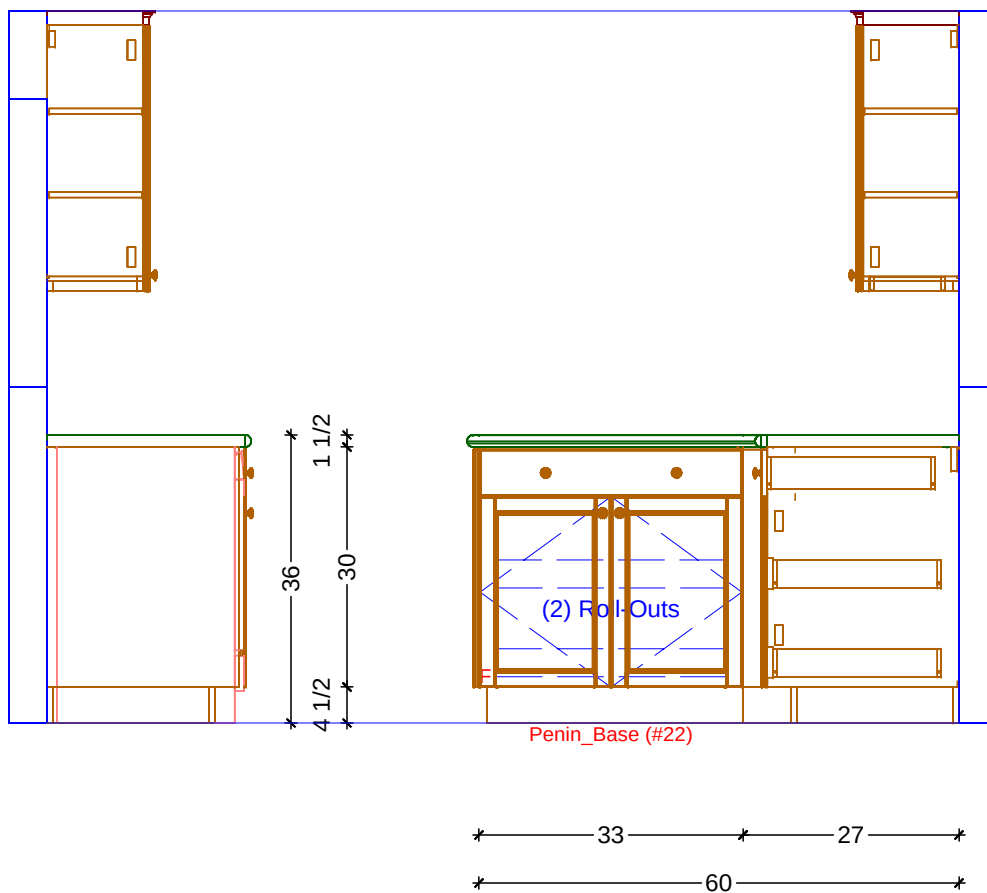

1 KITCHEN ELEVATION - INSIDE PENINSULA
SCALE: 1/2" = 1' 0"

Classic Bath Designs, Inc.
11544 Sheldon St., Sun Valley, CA 91352
818.767.1144 fax: 818.767.1278



Cust: Sweeney for Schoonover

PO# Sngl Fam Dwelling

Scale: As Noted

KITCHEN

Approved _____

Job: FL-S_StG/Alder:perSample_IntEB:StG


Size: A

Dr By: Brian

09/19/2019

K.3

* 36 *
 * 36 *
 4 1/2 *
 * 30 *
 1 1/2 *

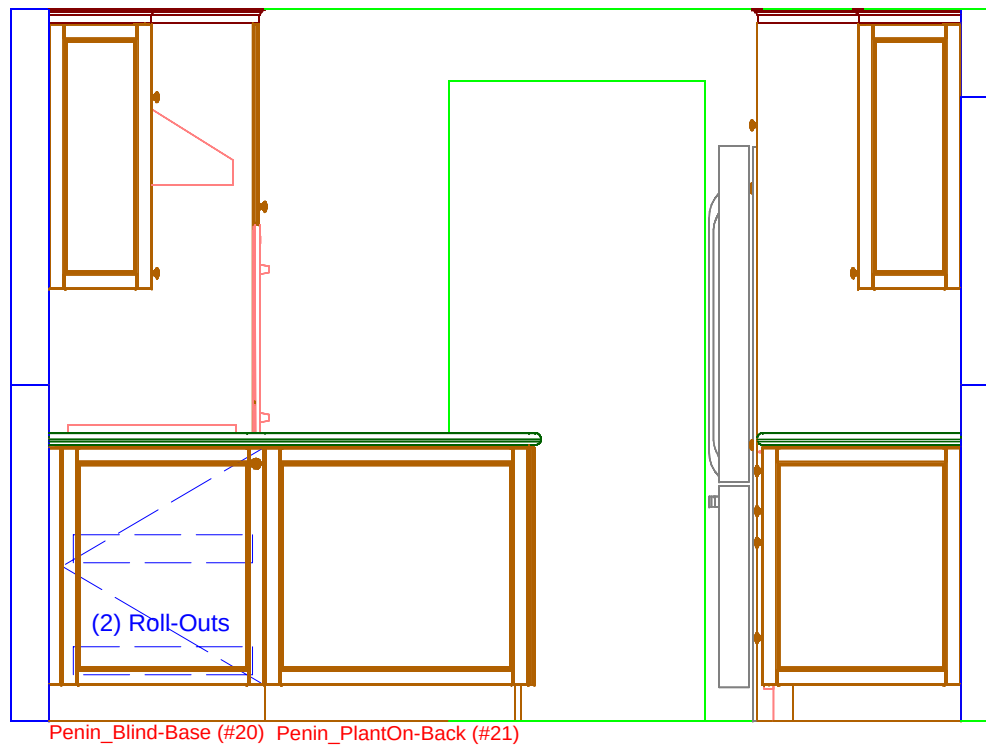

* 27 *
 * 33 *
 * 60 *

1 KITCHEN ELEVATION - PENINSULA OUTSIDE
 SCALE: 1/2" = 1' 0"

Classic Bath Designs, Inc.
 11544 Sheldon St., Sun Valley, CA 91352
 818.767.1144 fax: 818.767.1278



Cust: Sweeney for Schoonover

PO# Sngl Fam Dwelling

Scale: As Noted

KITCHEN

Approved _____

Job: FL-S_StG/Alder:perSample_IntEB:StG

Size: A

Dr By: Brian

09/19/2019

K.4



Classic Bath Designs, Inc.

11544 Sheldon St., Sun Valley, CA 91352
818.767.1144 fax: 818.767.1278



Cust: Sweeney for Schoonover

PO# Sngl Fam Dwelling

Scale: As Noted

KITCHEN

Approved _____

Job: FL-S_StG/Alder:perSample_IntEB:StG

Size: A

Dr By: Brian

09/19/2019

Rndr



Classic Bath Designs, Inc.
 11544 Sheldon St., Sun Valley, CA 91352
 818.767.1144 fax: 818.767.1278



Cust: Sweeney for Schoonover

PO# Sngl Fam Dwelling

Scale: As Noted

KITCHEN

Approved _____

Job: FL-S_StG/Alder:perSample_IntEB:StG

Size: A

Dr By: Brian

09/19/2019

Rndr



Classic Bath Designs, Inc.
 11544 Sheldon St., Sun Valley, CA 91352
 818.767.1144 fax: 818.767.1278



Cust: Sweeney for Schoonover

PO# Sngl Fam Dwelling

Scale: As Noted

KITCHEN

Approved _____

Job: FL-S_StG/Alder:perSample_IntEB:StG

Size: A

Dr By: Brian

09/19/2019

Rndr