


KITCHEN CABINETRY FLOOR PLAN  
 SCALE: 3/8" = 1' 0"

**Classic Bath Designs, Inc.**  
 11544 Sheldon St., Sun Valley, CA 91352  
 818.767.1144 fax: 818.767.1278

Cust: Tan for Shoshone	PO# KITCHEN	Scale: As Noted	K.0
Approved _____	Job: FL-S_StG/OakRFT:perSample_IntEB:StG	Size: A Dr By: Brian 04/27/2019	

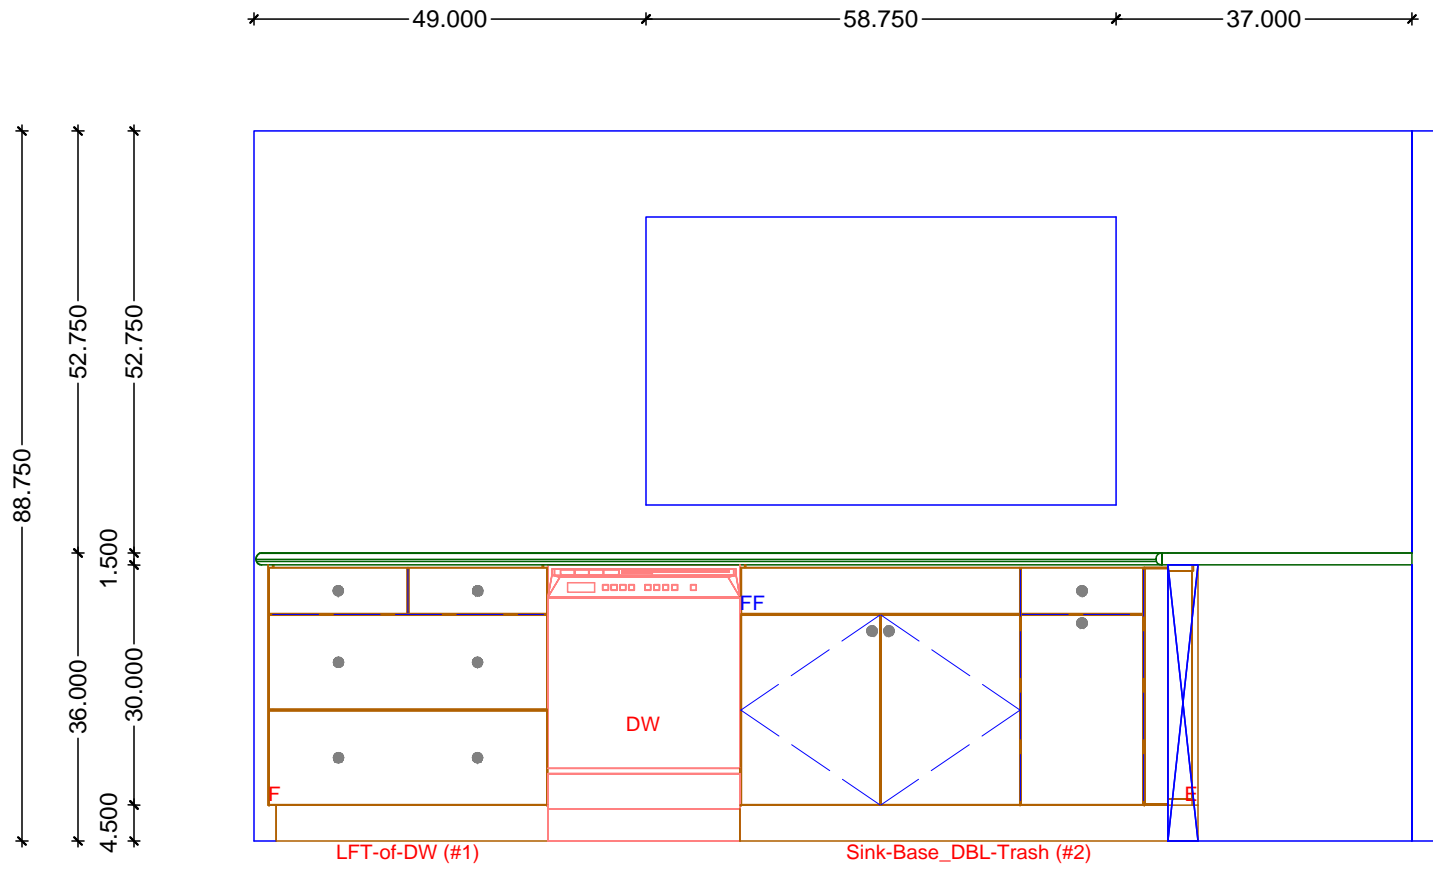


1 KITCHEN ELEVATION - SINK WALL  
SCALE: 1/2" = 1' 0"

**Classic Bath Designs, Inc.**  
11544 Sheldon St., Sun Valley, CA 91352  
818.767.1144 fax: 818.767.1278

Cust: Tan for Shoshone	PO# KITCHEN	Scale: As Noted	K.1
Approved _____	Job: FL-S_StG/OakRFT:perSample_IntEB:StG	Size: A Dr By: Brian 04/27/2019	

\*-----88.750-----\*  
 \*-----52.750-----\*  
 \*-----52.750-----\*  
 \*-----1.500-----\*  
 \*-----36.000-----\*  
 \*-----30.000-----\*  
 \*-----4.500-----\*

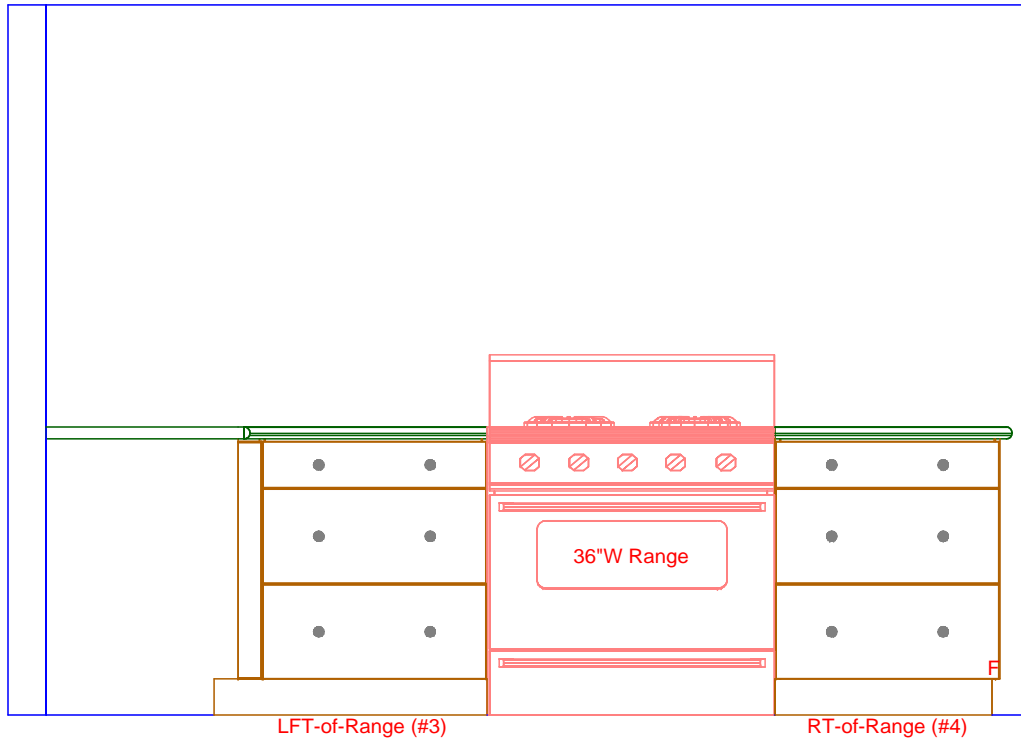

\*-----24.000-----\*-----31.125-----\*-----36.000-----\*-----28.125-----\*\*  
 \*-----122.750-----\*-----3.500-----\*


**1** KITCHEN ELEVATION - RANGE WALL  
 SCALE: 1/2" = 1' 0"

**Classic Bath Designs, Inc.**  
 11544 Sheldon St., Sun Valley, CA 91352  
 818.767.1144 fax: 818.767.1278

Cust: Tan for Shoshone	PO# KITCHEN	Scale: As Noted	
Approved _____	Job: FL-S_StG/OakRFT:perSample_IntEB:StG	Size: A	Dr By: Brian 04/27/2019

**K.2**

36.000  
36.000  
4.500  
30.000  
1.500

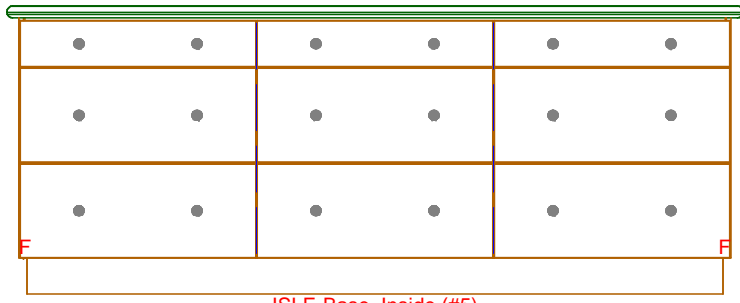


ISLE-Base\_Inside (#5)

89.000  
89.000

1 KITCHEN ELEVATION - ISLE INTERIOR  
SCALE: 1/2" = 1' 0"

36.000  
36.000  
4.500  
30.000  
1.500

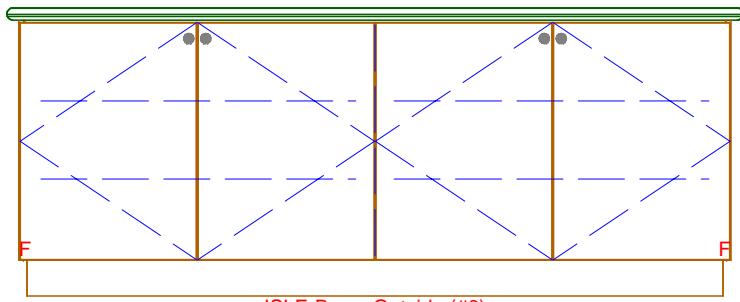

ISLE-Base\_Outside (#6)

89.000  
89.000

2 KITCHEN ELEVATION - ISLE EXTERIOR  
SCALE: 1/2" = 1' 0"

**Classic Bath Designs, Inc.**  
11544 Sheldon St., Sun Valley, CA 91352  
818.767.1144 fax: 818.767.1278



Cust: Tan for Shoshone	PO# KITCHEN	Scale: As Noted	<b>K.3</b>
Approved _____	Job: FL-S_StG/OakRFT:perSample_IntEB:StG	Size: A Dr By: Brian 04/27/2019	



**Classic Bath Designs, Inc.**  
 11544 Sheldon St., Sun Valley, CA 91352  
 818.767.1144 fax: 818.767.1278



Cust: Tan for Shoshone		PO# KITCHEN	Scale: As Noted	
Approved _____	Job: FL-S_StG/OakRFT:perSample_IntEB:StG	Size: A	Dr By: Brian	04/27/2019

Rndr



**Classic Bath Designs, Inc.**  
 11544 Sheldon St., Sun Valley, CA 91352  
 818.767.1144 fax: 818.767.1278



Cust: Tan for Shoshone

PO# KITCHEN

Scale: As Noted

Approved \_\_\_\_\_

Job: FL-S\_StG/OakRFT:perSample\_IntEB:StG

Size: A

Dr By: Brian

04/27/2019

**Rndr**