


○ KITCHEN CABINERY FLOOR PLAN  
 SCALE: 3/8" = 1' 0"

**Classic Bath Designs, Inc.**  
 11544 Sheldon St., Sun Valley, CA 91352  
 818.767.1144 fax: 818.767.1278

Cust: Tan for Shoshone	PO# KITCHEN	Scale: As Noted	K.0	
Approved _____	Job: FL-S_PreFIN/OakRFT:perSample_IntEB:PreFIN	Size: A		

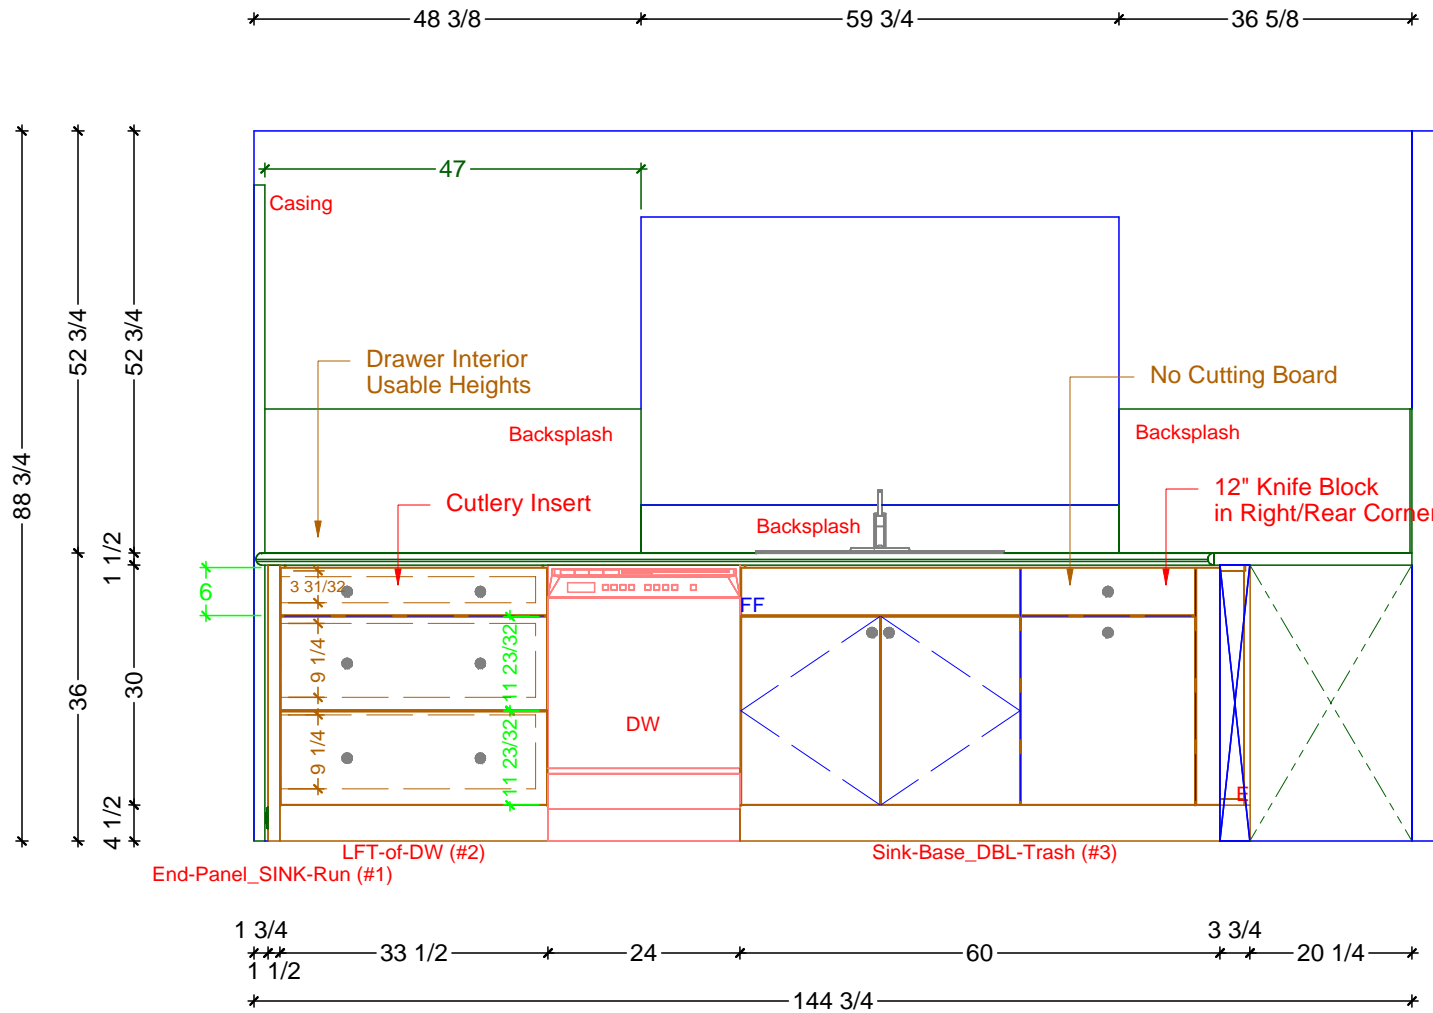


**1** KITCHEN ELEVATION - SINK WALL  
 SCALE: 1/2" = 1' 0"

**Classic Bath Designs, Inc.**  
 11544 Sheldon St., Sun Valley, CA 91352  
 818.767.1144 fax: 818.767.1278

Cust: Tan for Shoshone	PO# KITCHEN	Scale: As Noted	<b>K.1</b>
Approved _____	Job: FL-S_PreFIN/OakRFT:perSample_IntEB:PreFIN	Size: A	
		Dr By: Brian	07/18/2019

\*  
 \*  
 \*  
 88 3/4  
 \*  
 \*  
 \*  
 52 3/4  
 \*  
 \*  
 \*  
 52 3/4  
 \*  
 \*  
 \*  
 1 1/2  
 \*  
 \*  
 \*  
 36  
 \*  
 \*  
 \*  
 30  
 \*  
 \*  
 \*  
 4 1/2  
 \*  
 \*  
 \*

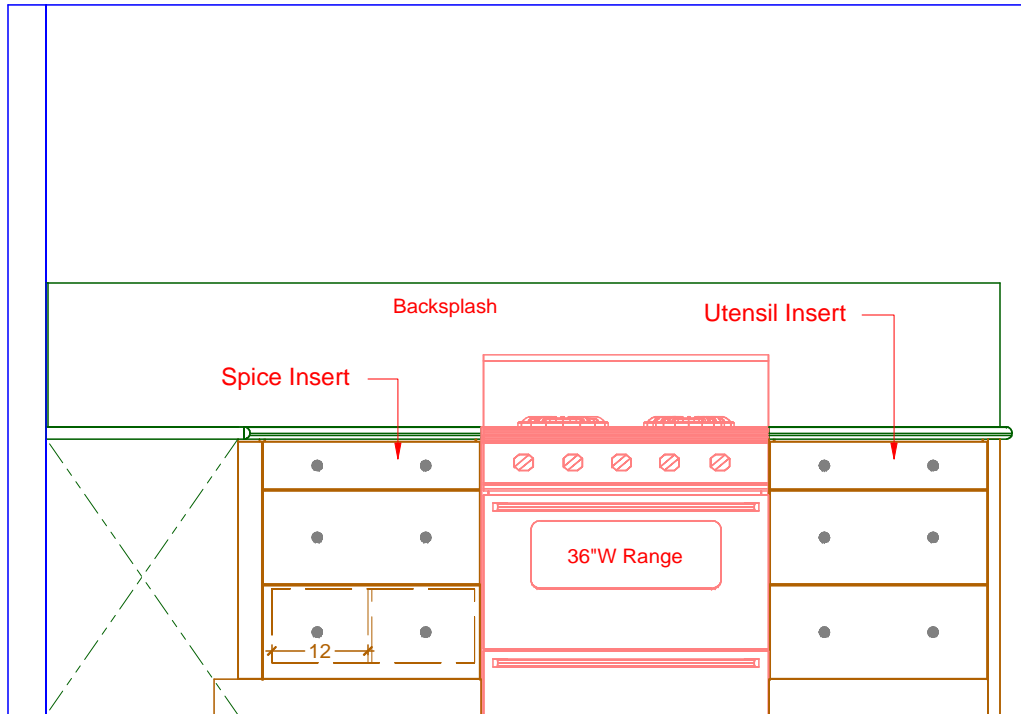

LFT-of-Range (#4)

RT-of-Range (#5)

End-Panel\_RANGE-Run (#6)

\*  
 \*  
 \*  
 24  
 \*  
 \*  
 \*  
 30 3/8  
 \*  
 \*  
 \*  
 36  
 \*  
 \*  
 \*  
 27 3/8  
 \*  
 \*  
 \*  
 1 1/2  
 \*  
 \*  
 \*  
 3 1/2  
 \*  
 \*  
 \*  
 122 3/4  
 \*  
 \*  
 \*

1

KITCHEN ELEVATION - RANGE WALL

SCALE: 1/2" = 1' 0"

**Classic Bath Designs, Inc.**  
 11544 Sheldon St., Sun Valley, CA 91352  
 818.767.1144 fax: 818.767.1278



Cust: Tan for Shoshone

PO# KITCHEN

Scale: As Noted

Approved \_\_\_\_\_



Job: FL-S\_PreFIN/OakRFT:perSample\_IntEB:PreFIN

Size: A



Dr By: Brian

07/18/2019

K.2

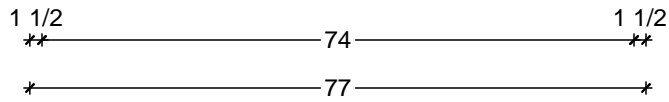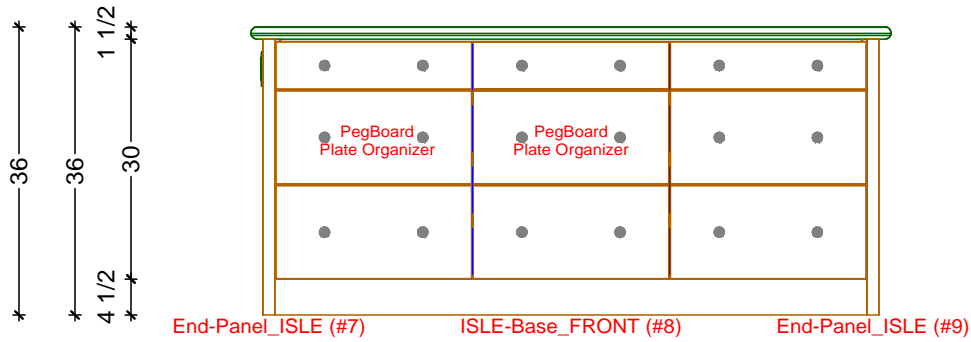

**1** KITCHEN ELEVATION - ISLE INTERIOR  
 SCALE: 1/2" = 1' 0"

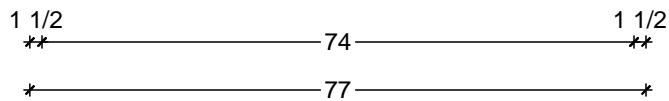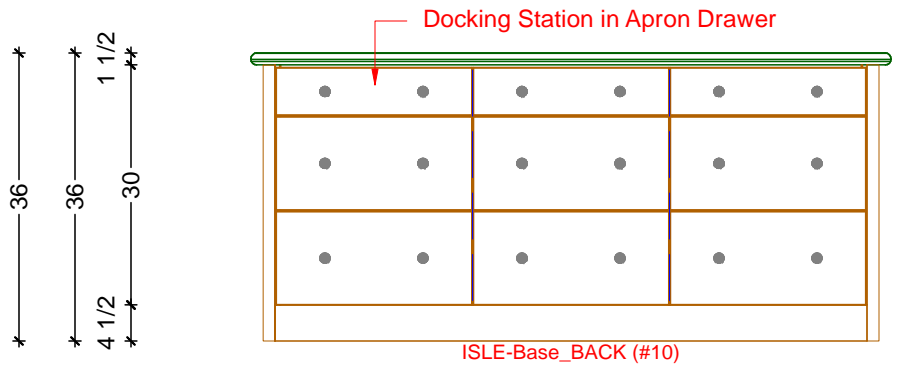


**2** KITCHEN ELEVATION - ISLE EXTERIOR  
 SCALE: 1/2" = 1' 0"

**Classic Bath Designs, Inc.**  
 11544 Sheldon St., Sun Valley, CA 91352  
 818.767.1144 fax: 818.767.1278



Cust: Tan for Shoshone	PO# KITCHEN	Scale: As Noted		
Approved _____	Job: FL-S_PreFIN/OakRFT:perSample_IntEB:PreFIN	Size: A	Dr By: Brian	07/18/2019

**K.3**

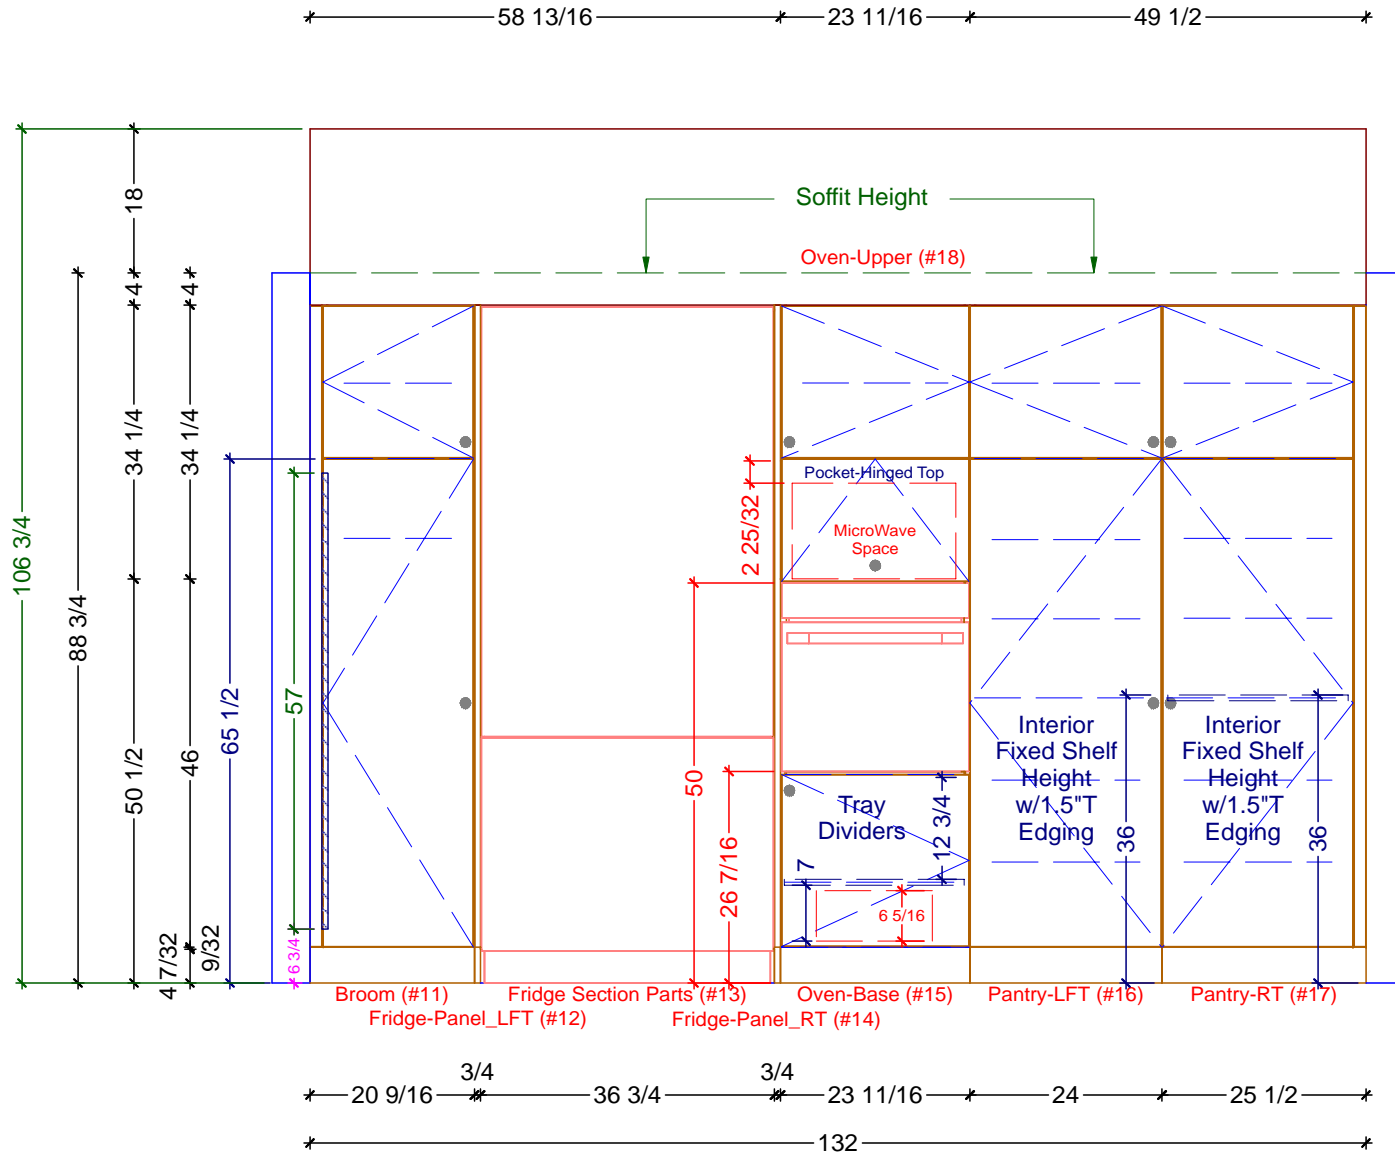

1 KITCHEN ELEVATION - FRIDGE-OVEN RUN  
 SCALE: 1/2" = 1' 0"

**Classic Bath Designs, Inc.**  
 11544 Sheldon St., Sun Valley, CA 91352  
 818.767.1144 fax: 818.767.1278

Cust: Tan for Shoshone	PO# KITCHEN	Scale: As Noted	K.4
Approved _____	Job: FL-S_PreFIN/OakRFT:perSample_IntEB:PreFIN	Size: A	
		Dr By: Brian	07/18/2019



**Classic Bath Designs, Inc.**  
 11544 Sheldon St., Sun Valley, CA 91352  
 818.767.1144 fax: 818.767.1278



Cust: Tan for Shoshone	PO# KITCHEN	Scale: As Noted	<b>Rndr</b>	
Approved _____	Job: FL-S_PreFIN/OakRFT:perSample_IntEB:PreFIN	<b>Size: A</b>		



**Classic Bath Designs, Inc.**  
 11544 Sheldon St., Sun Valley, CA 91352  
 818.767.1144 fax: 818.767.1278



Cust: Tan for Shoshone	PO# KITCHEN	Scale: As Noted			
Approved _____	Job: FL-S_PreFIN/OakRFT:perSample_IntEB:PreFIN	Size: A	Dr By: Brian	07/18/2019	<b>Rndr</b>





**Classic Bath Designs, Inc.**  
 11544 Sheldon St., Sun Valley, CA 91352  
 818.767.1144 fax: 818.767.1278



Cust: Tan for Shoshone

PO# KITCHEN

Scale: As Noted

Approved \_\_\_\_\_

Job: FL-S\_PreFIN/OakRFT:perSample\_IntEB:PreFIN

Size: A

Dr By: Brian

07/18/2019

**Rndr**





**Classic Bath Designs, Inc.**  
 11544 Sheldon St., Sun Valley, CA 91352  
 818.767.1144 fax: 818.767.1278



Cust: Tan for Shoshone	PO# KITCHEN	Scale: As Noted			
Approved _____	Job: FL-S_PreFIN/OakRFT:perSample_IntEB:PreFIN	Size: A	Dr By: Brian	07/18/2019	<b>Rndr</b>