


○ KITCHEN CABINETRY FLOOR PLAN
 SCALE: 3/8" = 1' 0"

Classic Bath Designs, Inc.
 11544 Sheldon St., Sun Valley, CA 91352
 818.767.1144 fax: 818.767.1278

Cust: Tan for Shoshone	PO# KITCHEN	Scale: As Noted	K.0
Approved _____	Job: FL-S_PreFIN/OakRFT:perSample_IntEB:PreFIN	Size: A Dr By: Brian 08/08/2019	

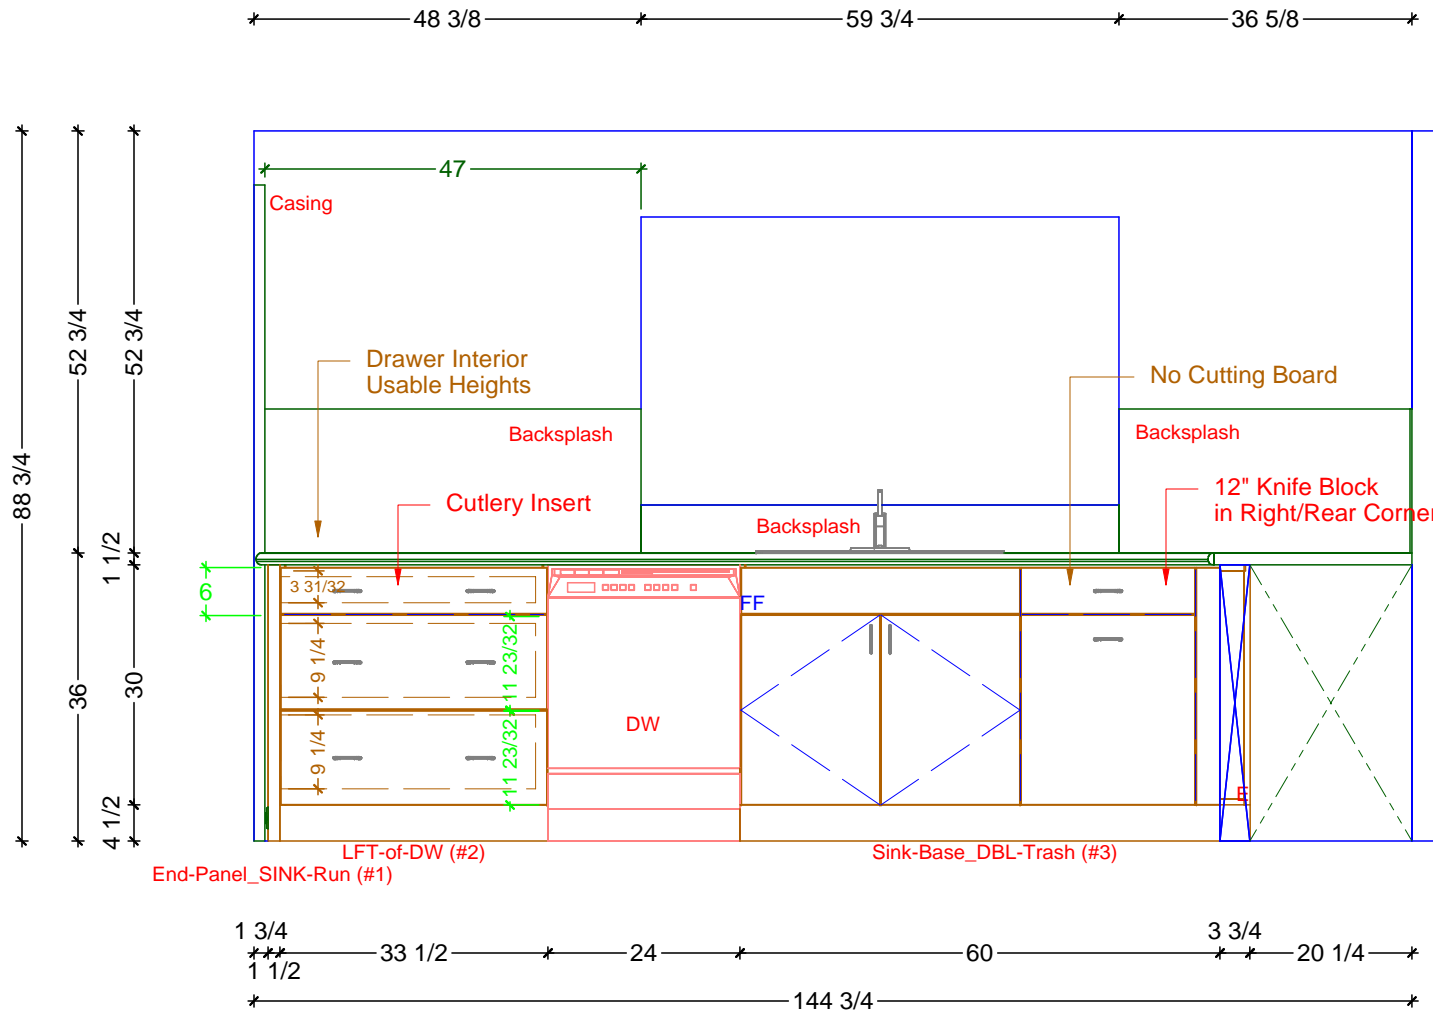


1 KITCHEN ELEVATION - SINK WALL
 SCALE: 1/2" = 1' 0"

Classic Bath Designs, Inc.
 11544 Sheldon St., Sun Valley, CA 91352
 818.767.1144 fax: 818.767.1278

Cust: Tan for Shoshone	PO# KITCHEN	Scale: As Noted	K.1
Approved _____	Job: FL-S_PreFIN/OakRFT:perSample_IntEB:PreFIN	Size: A	
		Dr By: Brian	08/08/2019

*
 *
 *
 88 3/4
 *
 *
 *
 52 3/4
 *
 *
 *
 52 3/4
 *
 *
 *
 1 1/2
 *
 *
 *
 36
 *
 *
 *
 30
 *
 *
 *
 4 1/2
 *
 *
 *

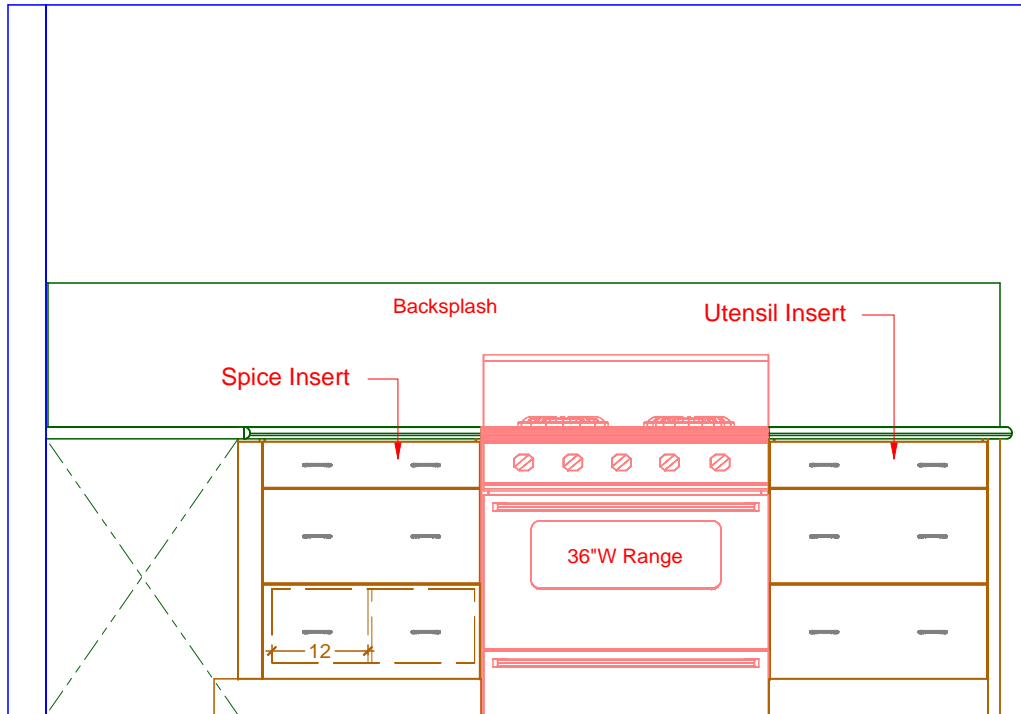

LFT-of-Range (#4) RT-of-Range (#5)
 End-Panel_RANGE-Run (#6)




*
 *
 *
 24 30 3/8 36 27 3/8 1 1/2
 *
 *
 *
 122 3/4 3 1/2
 *
 *

1 KITCHEN ELEVATION - RANGE WALL
 SCALE: 1/2" = 1' 0"




Classic Bath Designs, Inc.
 11544 Sheldon St., Sun Valley, CA 91352
 818.767.1144 fax: 818.767.1278

Cust: Tan for Shoshone	PO# KITCHEN	Scale: As Noted	
Approved _____	Job: FL-S_PreFIN/OakRFT:perSample_IntEB:PreFIN	Size: A	Dr By: Brian 08/08/2019

K.2

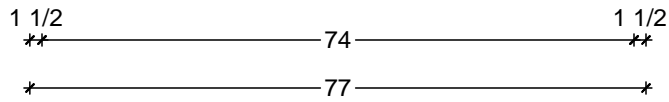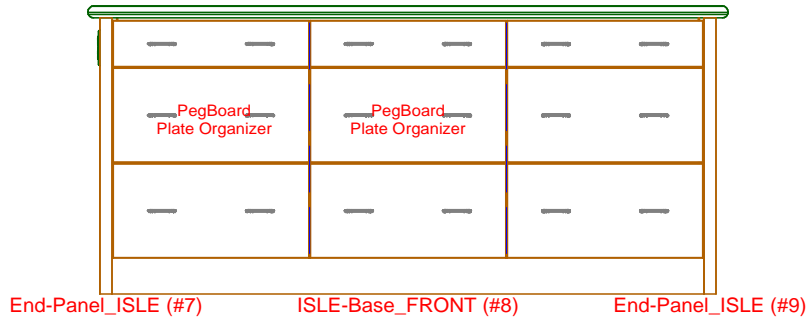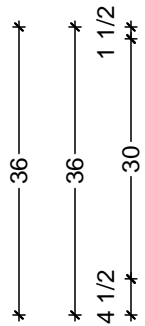

1 KITCHEN ELEVATION - ISLE INTERIOR
SCALE: 1/2" = 1' 0"

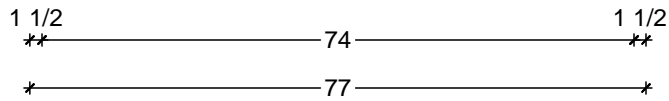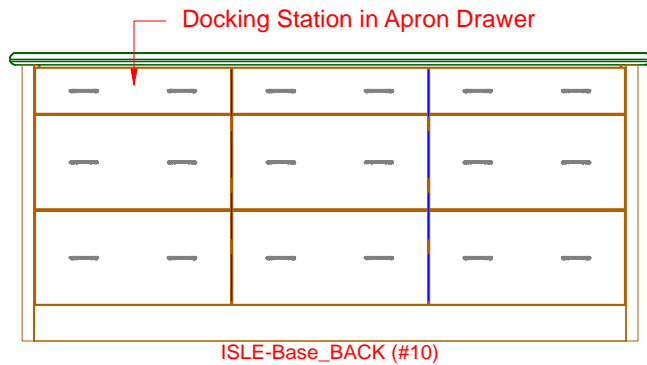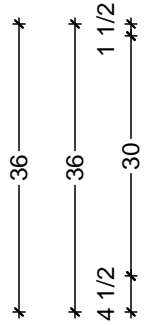

2 KITCHEN ELEVATION - ISLE EXTERIOR
SCALE: 1/2" = 1' 0"

Classic Bath Designs, Inc.
11544 Sheldon St., Sun Valley, CA 91352
818.767.1144 fax: 818.767.1278



Cust: Tan for Shoshone

PO# KITCHEN

Scale: As Noted

Approved _____


Job: FL-S_PreFIN/OakRFT:perSample_IntEB:PreFIN

Size: A

Dr By: Brian

08/08/2019

K.3

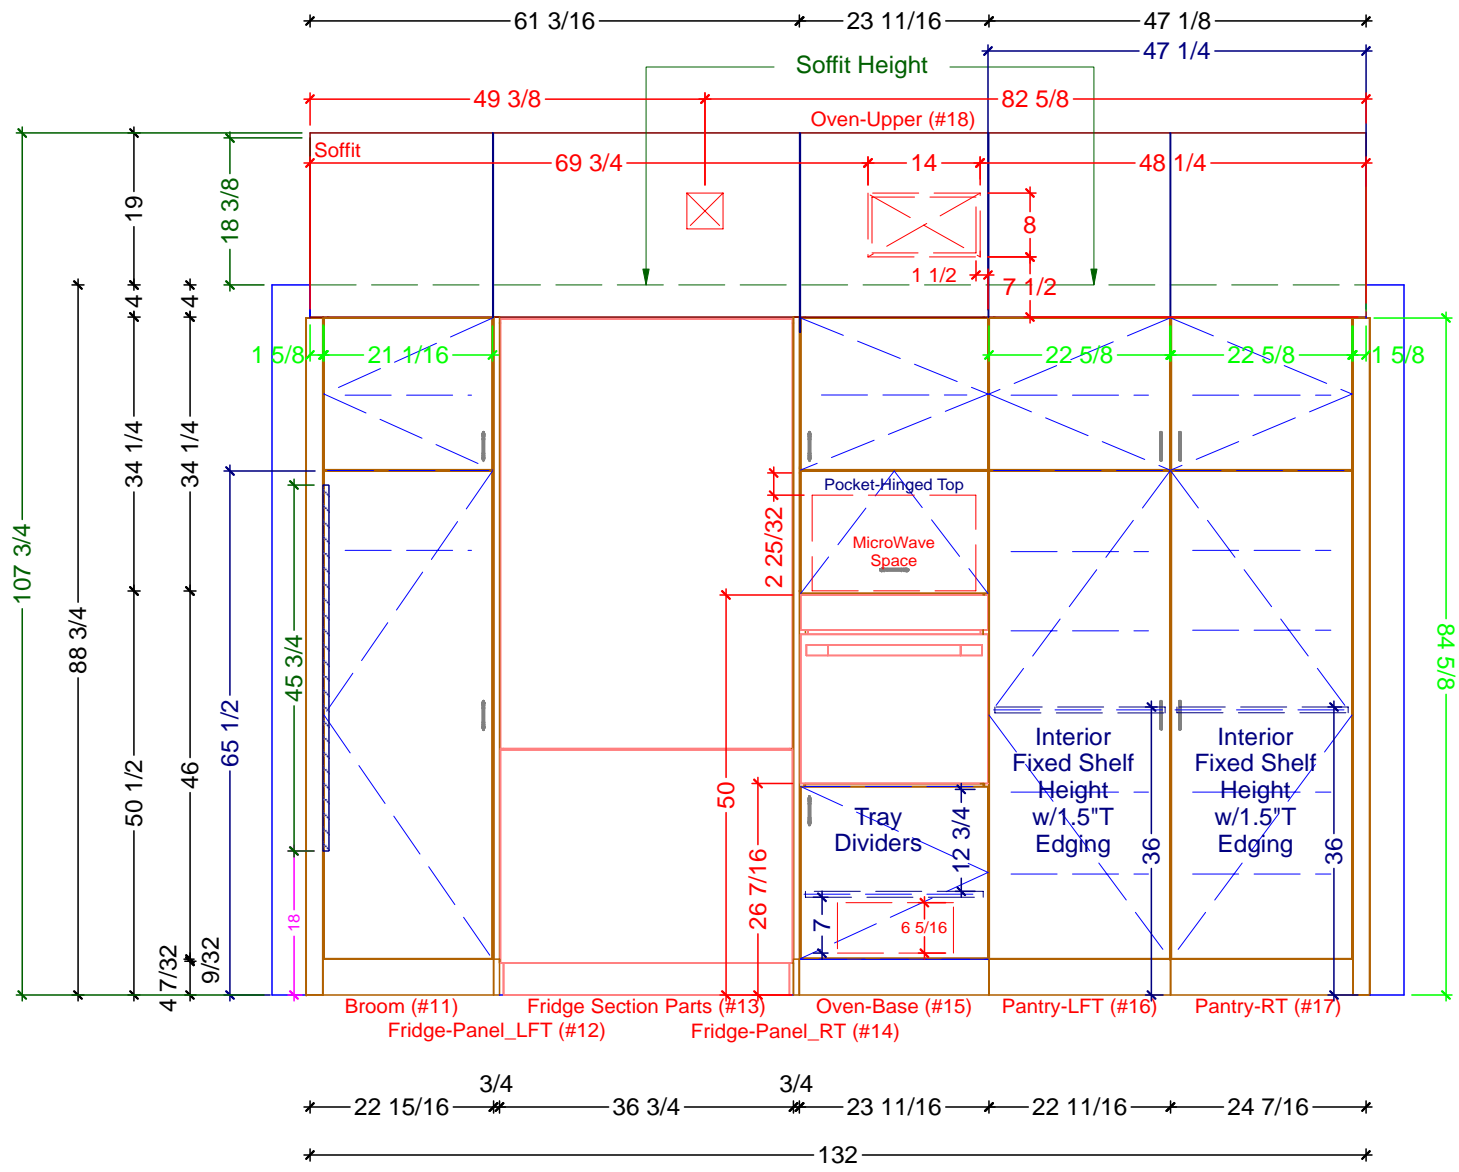

1 KITCHEN ELEVATION - FRIDGE-OVEN RUN
 SCALE: 1/2" = 1' 0"

Classic Bath Designs, Inc.
 11544 Sheldon St., Sun Valley, CA 91352
 818.767.1144 fax: 818.767.1278

Cust: Tan for Shoshone	PO# KITCHEN	Scale: As Noted	K.4
Approved _____	Job: FL-S_PreFIN/OakRFT:perSample_IntEB:PreFIN	Size: A	
		Dr By: Brian	08/08/2019



Classic Bath Designs, Inc.
 11544 Sheldon St., Sun Valley, CA 91352
 818.767.1144 fax: 818.767.1278



Cust: Tan for Shoshone

PO# KITCHEN

Scale: As Noted

Approved _____

Job: FL-S_PreFIN/OakRFT:perSample_IntEB:PreFIN

Size: A

Dr By: Brian

08/08/2019

Rndr



Classic Bath Designs, Inc.
 11544 Sheldon St., Sun Valley, CA 91352
 818.767.1144 fax: 818.767.1278



Cust: Tan for Shoshone	PO# KITCHEN	Scale: As Noted		
Approved _____	Job: FL-S_PreFIN/OakRFT:perSample_IntEB:PreFIN	Size: A	Dr By: Brian	08/08/2019
				Rndr



Classic Bath Designs, Inc.
 11544 Sheldon St., Sun Valley, CA 91352
 818.767.1144 fax: 818.767.1278



Cust: Tan for Shoshone	PO# KITCHEN	Scale: As Noted		
Approved _____	Job: FL-S_PreFIN/OakRFT:perSample_IntEB:PreFIN	Size: A	Dr By: Brian	08/08/2019

Rndr



Classic Bath Designs, Inc.
 11544 Sheldon St., Sun Valley, CA 91352
 818.767.1144 fax: 818.767.1278



Cust: Tan for Shoshone		PO# KITCHEN	Scale: As Noted	
Approved _____	Job: FL-S_PreFIN/OakRFT:perSample_IntEB:PreFIN	Size: A	Dr By: Brian	08/08/2019

Rndr