


Legend

- Wall Veneer
- Framing
- Base Cabinetry
- Upper Cabinetry
- Full-height Cabinetry
- Doors/DWR Fronts
- Counters
- Casings & Mouldings
- Electrical
- Plumbing - Waste
- Plumbing - Supply
- Plumbing - Gas

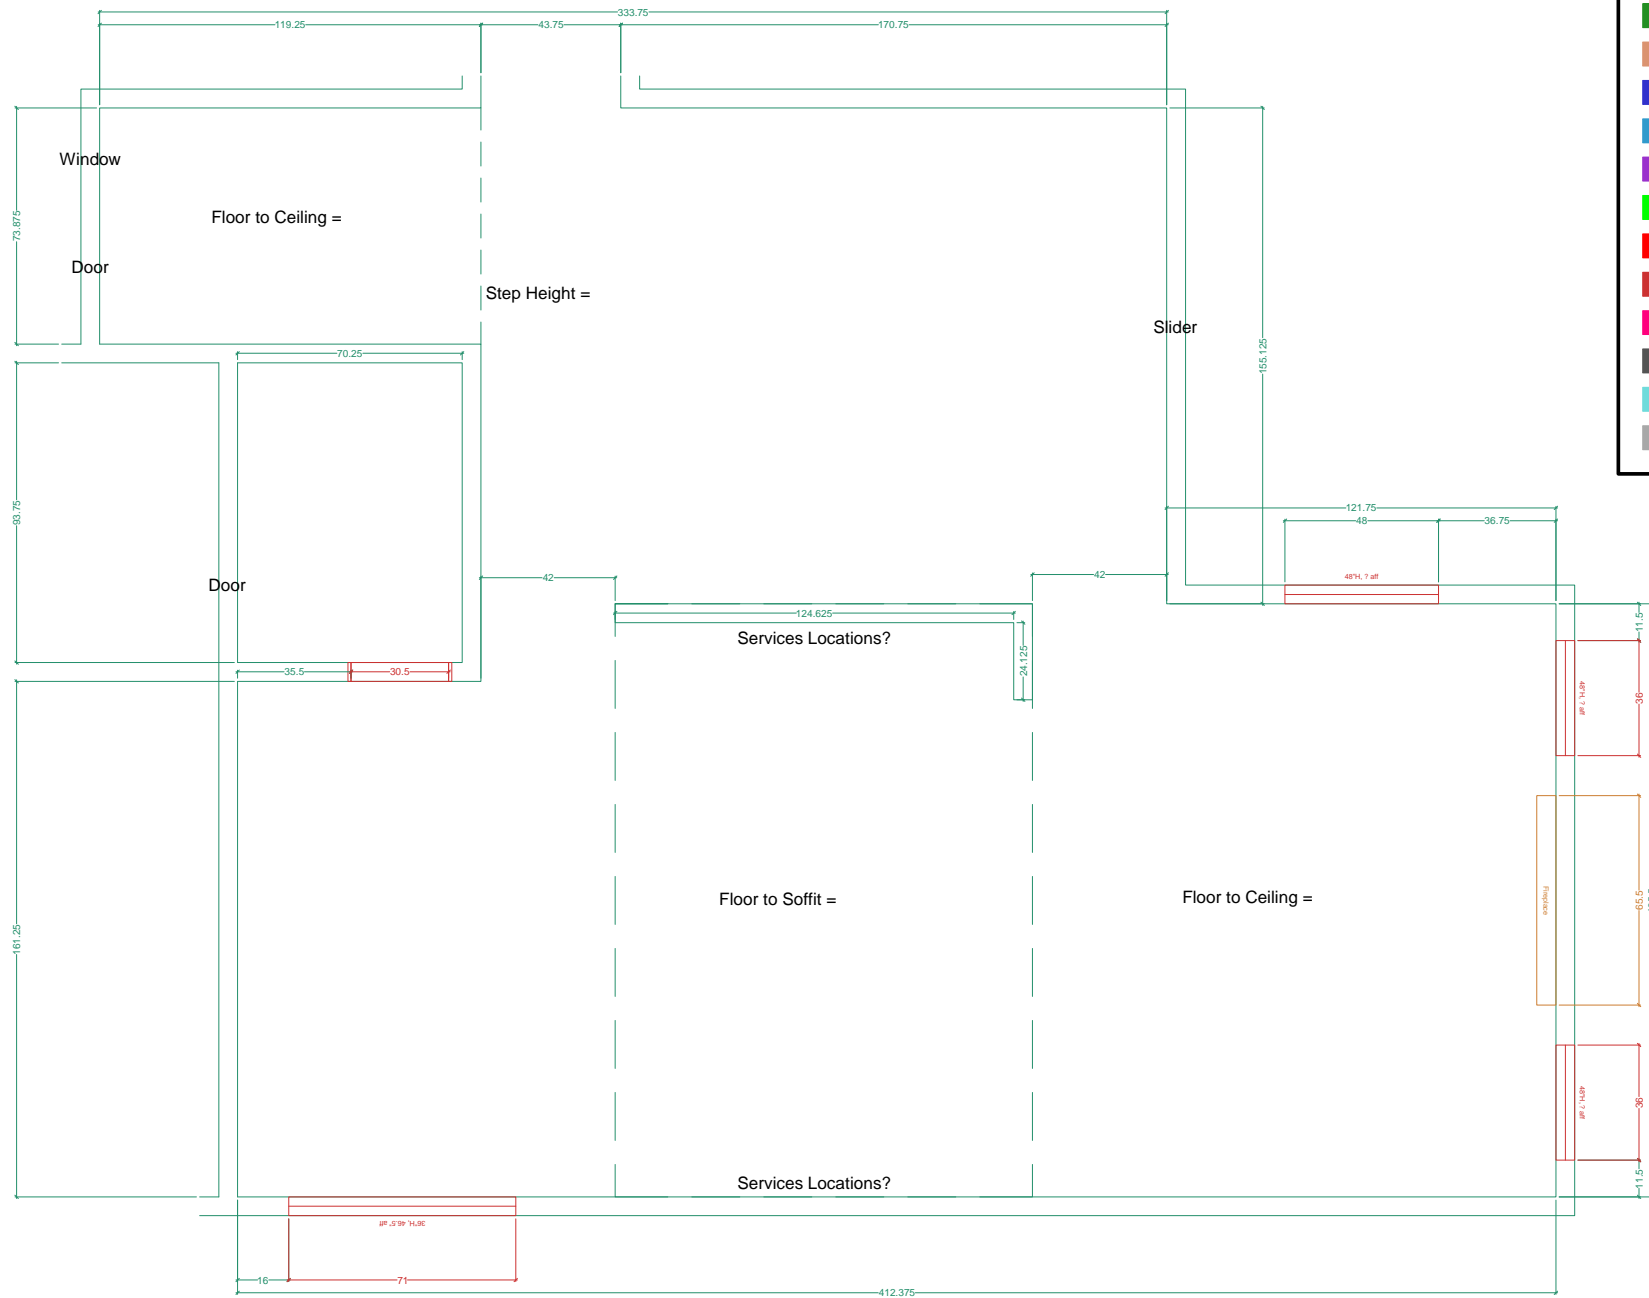

PLAN View - the WALLs

Name: Turner, Dustin & Sara

Scale: 1:60

Size: 'A' 8.5" x 11"

Project: KITCHEN Cabinetry

PREV:

Dr. by: Brian

Date: 01.01.22