


K.0

$89 \frac{1}{2}$
 $87 \frac{1}{2}$
 83
 $4 \frac{1}{2}$

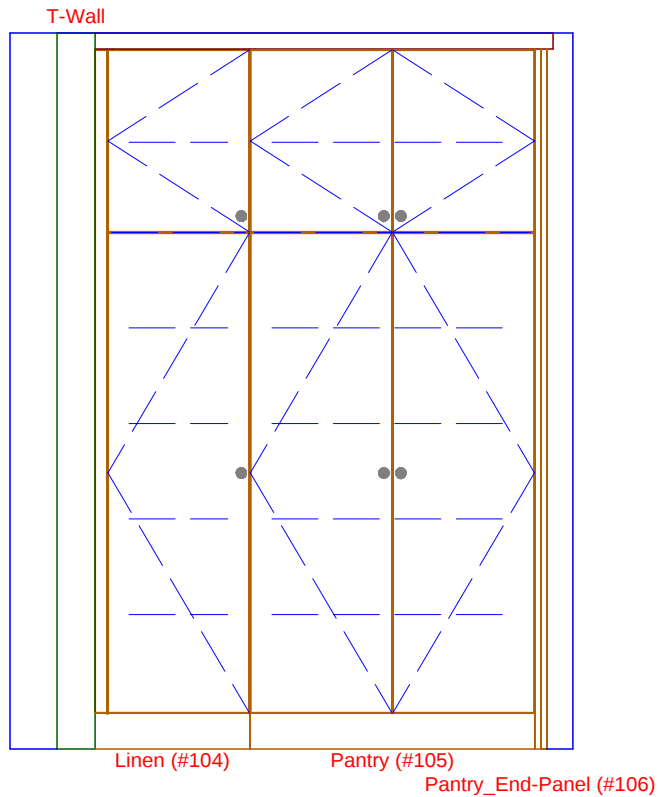


$10 \frac{5}{8}$ $19 \frac{11}{32}$ $35 \frac{21}{32}$ $1 \frac{1}{2}$
 $70 \frac{3}{8}$ $3 \frac{1}{4}$

1

LINEN ELEVATION

SCALE: $\frac{1}{2}'' = 1' 0''$

$89 \frac{1}{2}$
 $53 \frac{1}{2}$
 $53 \frac{1}{2}$
 $1 \frac{1}{2}$
 36
 30
 $4 \frac{1}{2}$

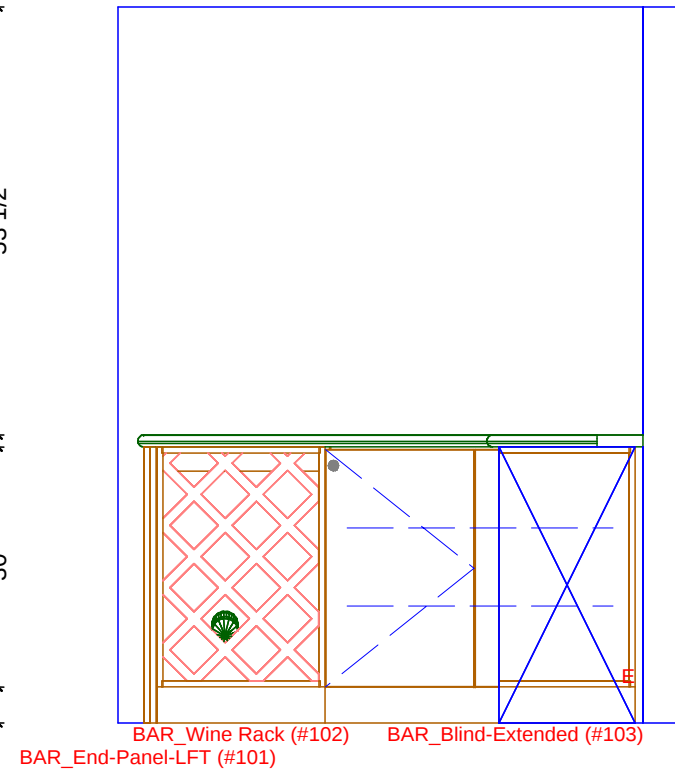

$3 \frac{1}{4}$ 21 $21 \frac{3}{4}$ 17 1
 $1 \frac{1}{2}$ $65 \frac{5}{8}$

2

BAR ELEVATION - LEFT WALL

SCALE: $\frac{1}{2}'' = 1' 0''$

Classic Bath Designs, Inc.
 11544 Sheldon St., Sun Valley, CA 91352
 818.767.1144 fax: 818.767.1278



Cust: Villegas for Herron

PO# KITCHEN-BAR-LINEN

Scale: As Noted

LINER - BAR

Approved _____


Job: FL-S_StG/OakRift:perSample_IntEB:StG

Size: A

Dr By: Brian

10/25/2020

K.1

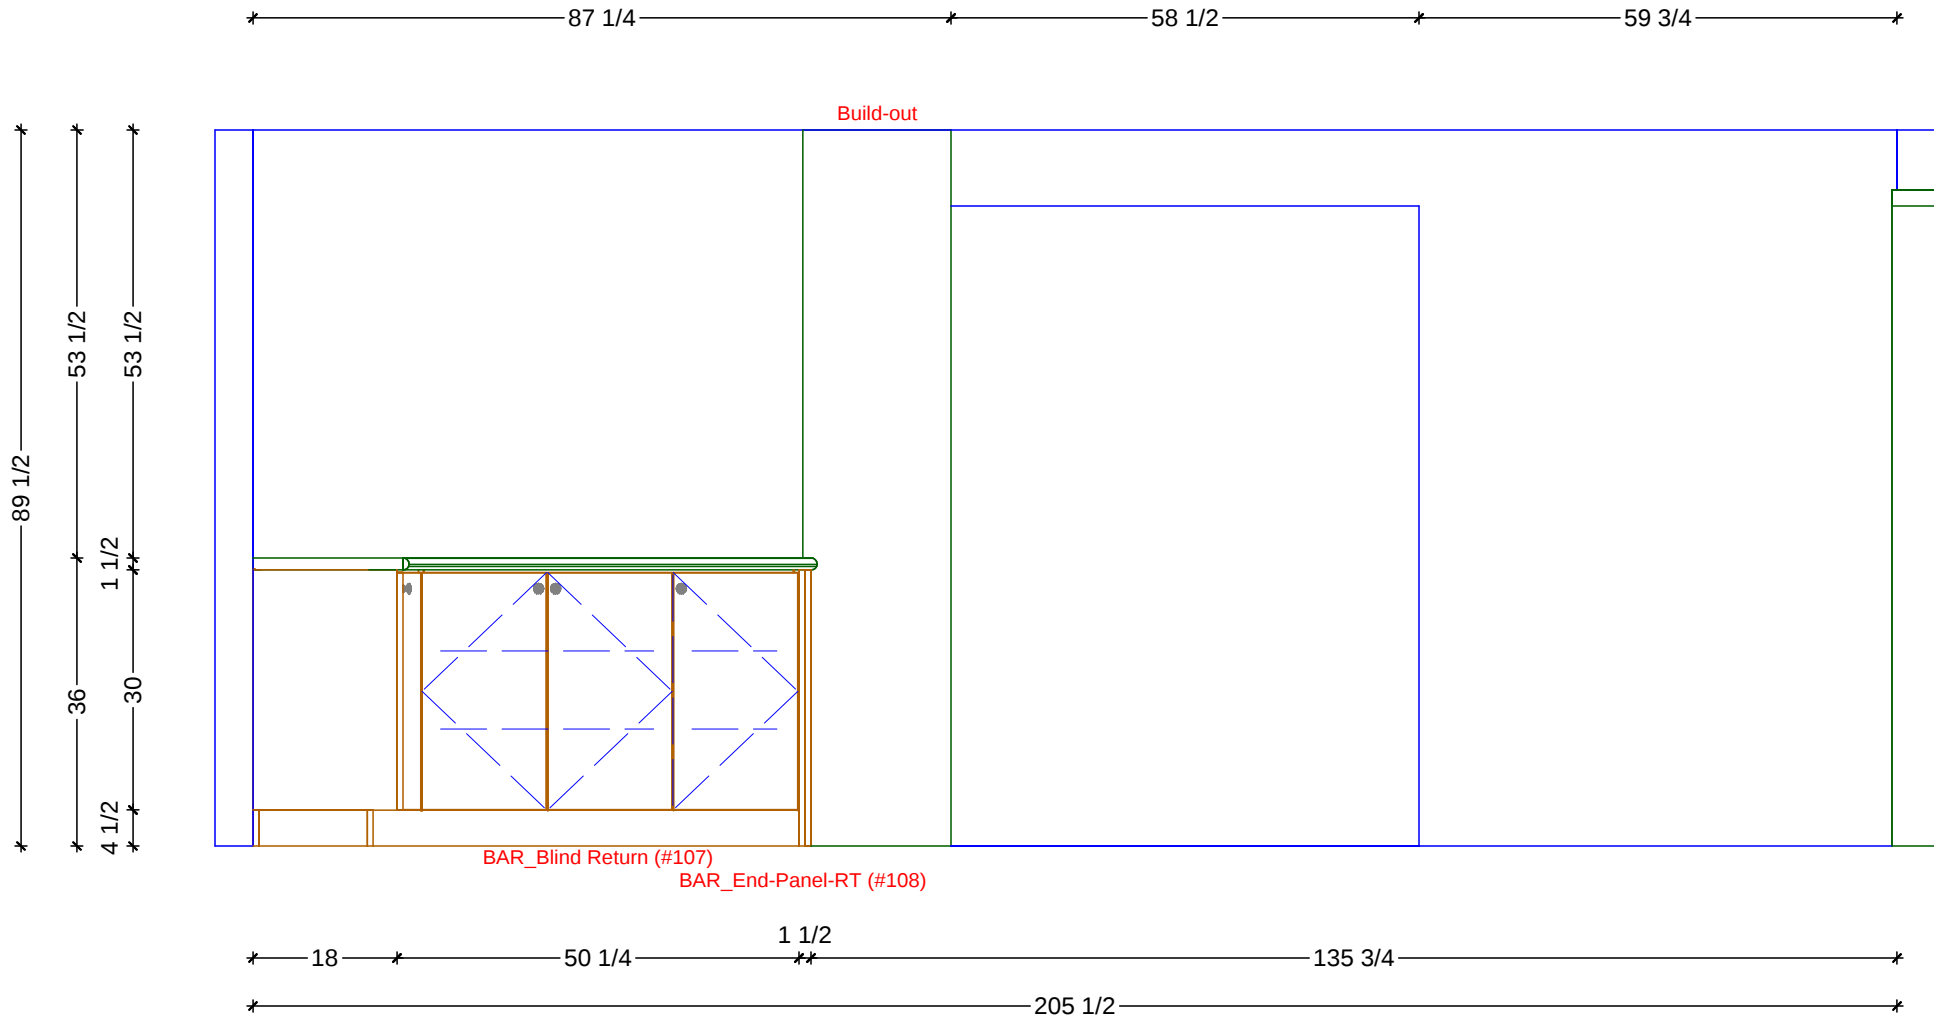

1 BAR ELEVATION - RIGHT WALL
SCALE: 1/2" = 1' 0"

Classic Bath Designs, Inc.
11544 Sheldon St., Sun Valley, CA 91352
818.767.1144 fax: 818.767.1278



Cust: Villegas for Herron

PO# KITCHEN-BAR-LINEN

Scale: As Noted

BAR

Approved _____


Job: FL-S_StG/OakRift:perSample_IntEB:StG

Size: A

Dr By: Brian

10/25/2020

K.2

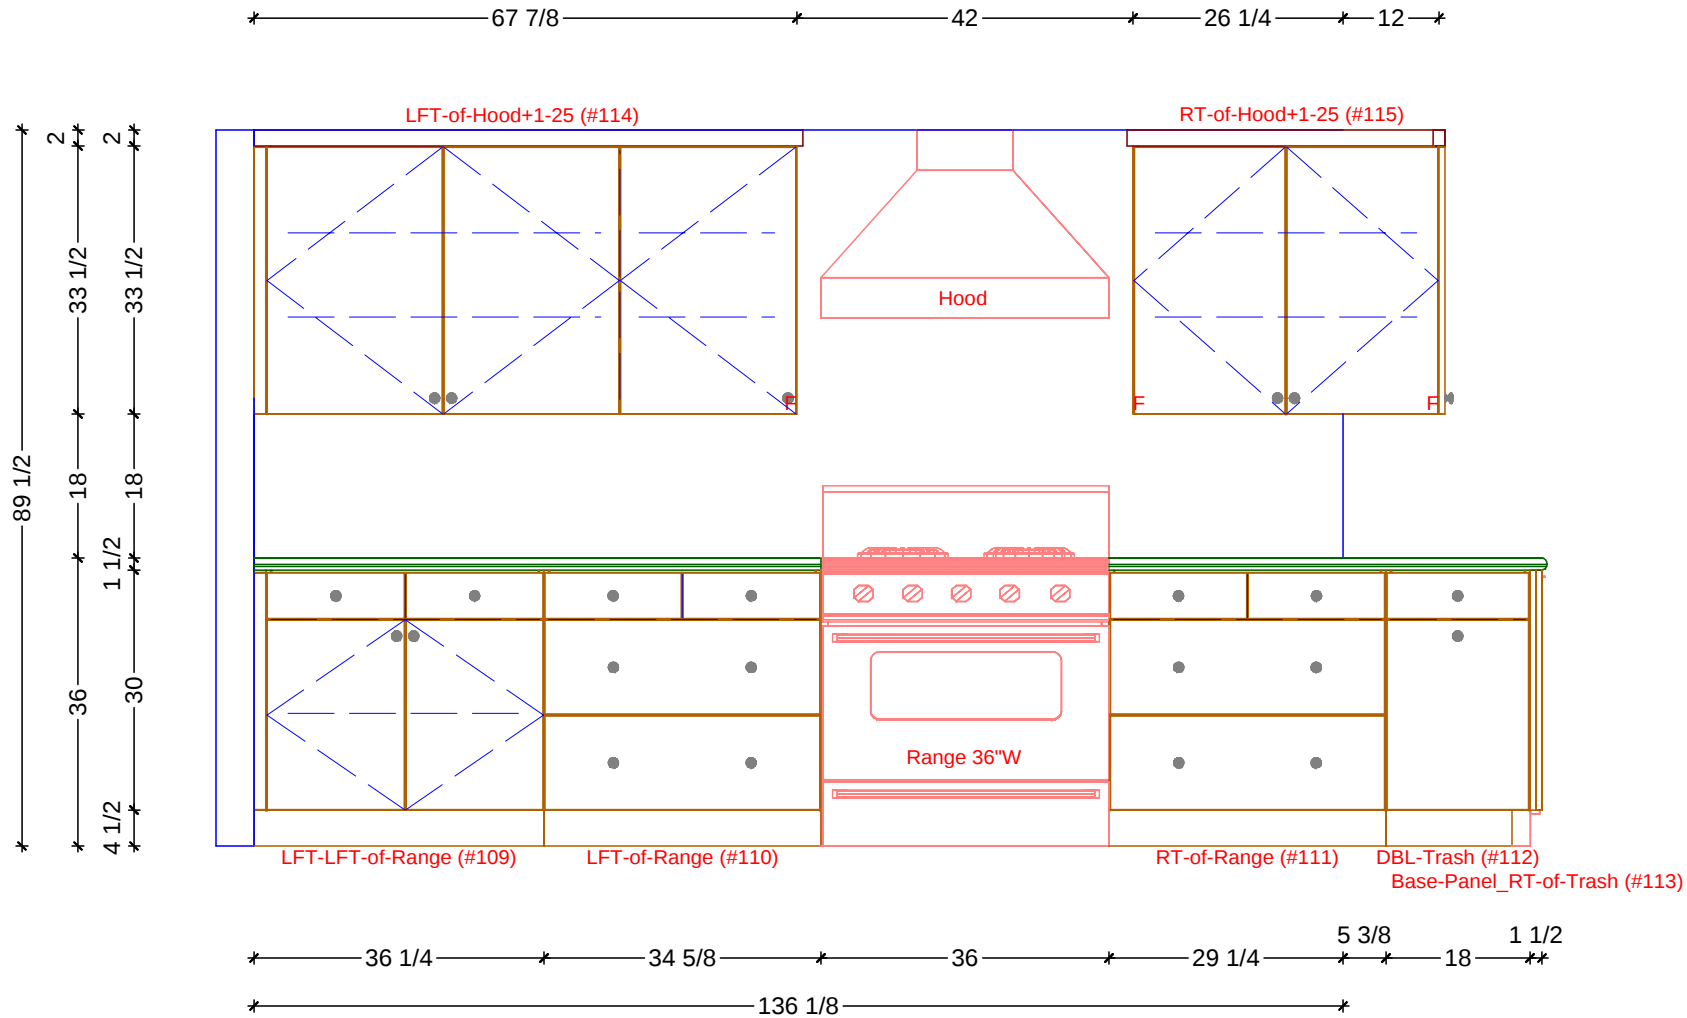

1 RANGE ELEVATION
SCALE: 1/2" = 1' 0"

Classic Bath Designs, Inc.
11544 Sheldon St., Sun Valley, CA 91352
818.767.1144 fax: 818.767.1278



Cust: Villegas for Herron

PO# KITCHEN-BAR-LINEN

Scale: As Noted

KITCHEN

Approved _____


Job: FL-S_StG/OakRift:perSample_IntEB:StG

Size: A


Dr By: Brian

10/25/2020

K.3

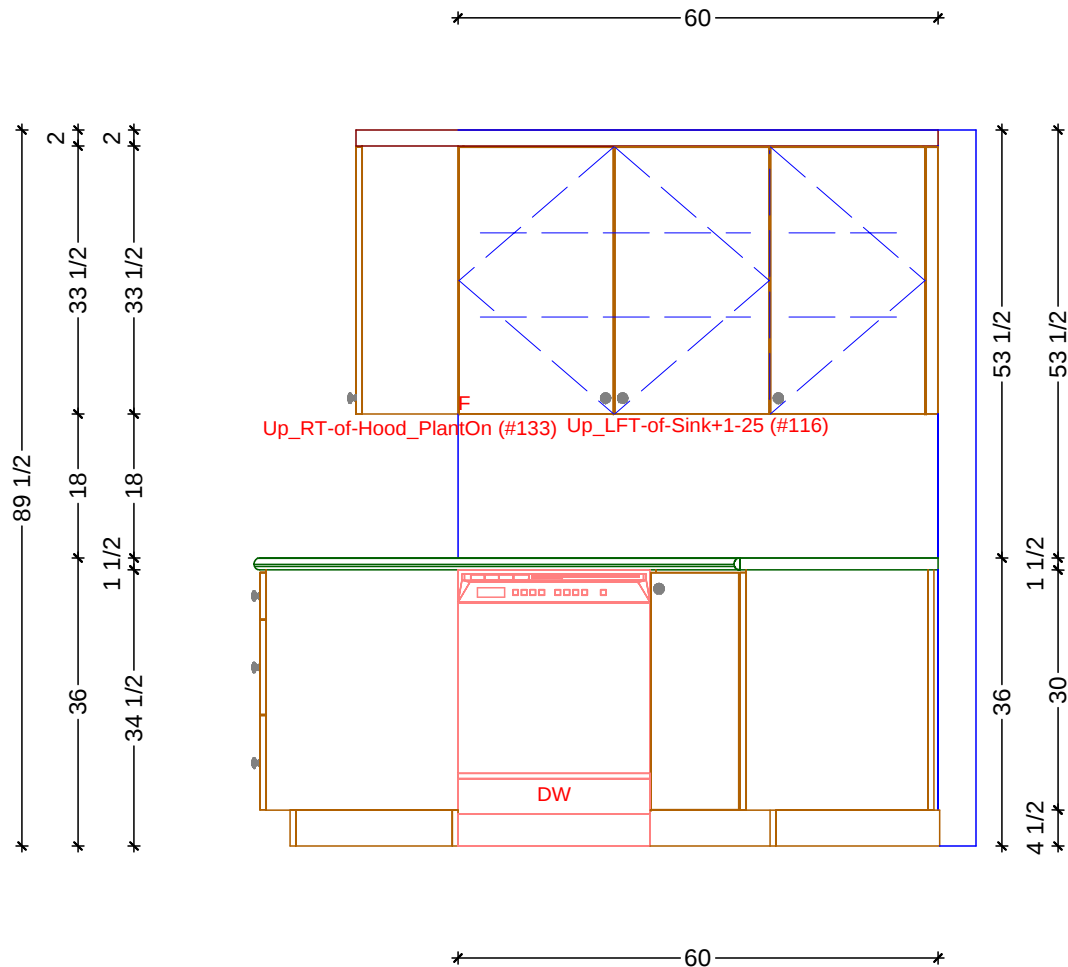

1 DISHWASHER ELEVATION
SCALE: 1/2" = 1' 0"

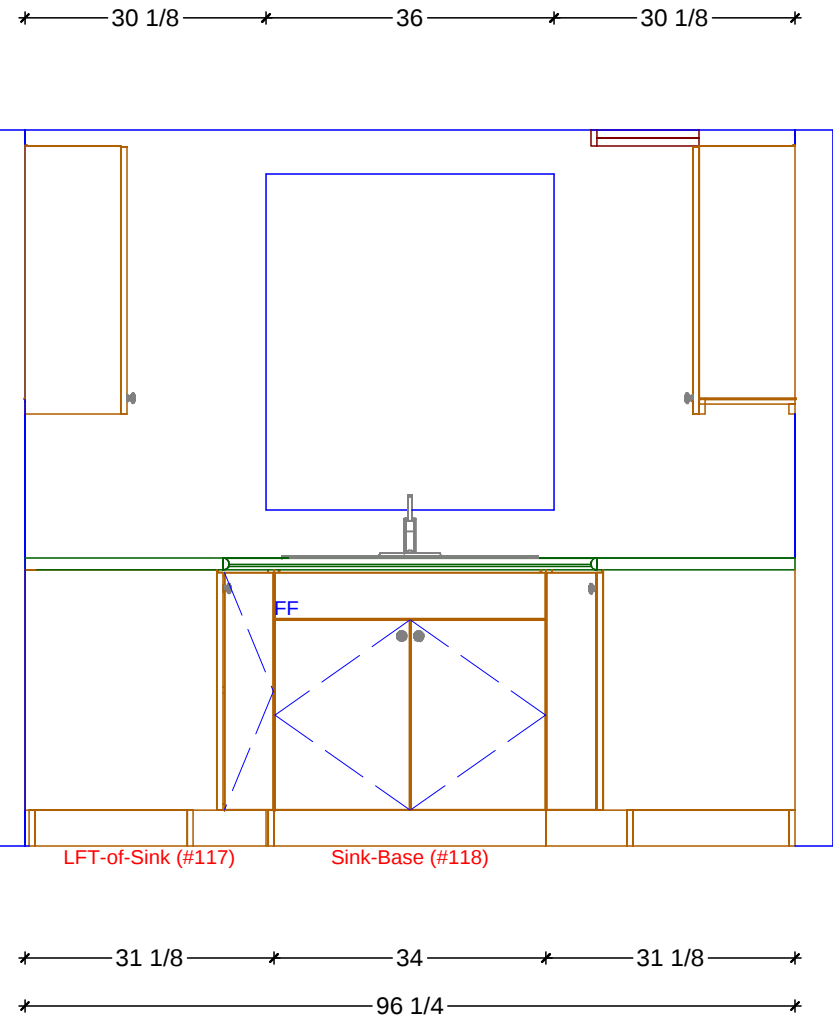

1 SINK ELEVATION
SCALE: 1/2" = 1' 0"

Classic Bath Designs, Inc.
11544 Sheldon St., Sun Valley, CA 91352
818.767.1144 fax: 818.767.1278



Cust: Villegas for Herron

PO# KITCHEN-BAR-LINEN

Scale: As Noted

KITCHEN

Approved _____


Job: FL-S_StG/OakRift:perSample_IntEB:StG

Size: A

Dr By: Brian

10/25/2020

K.4

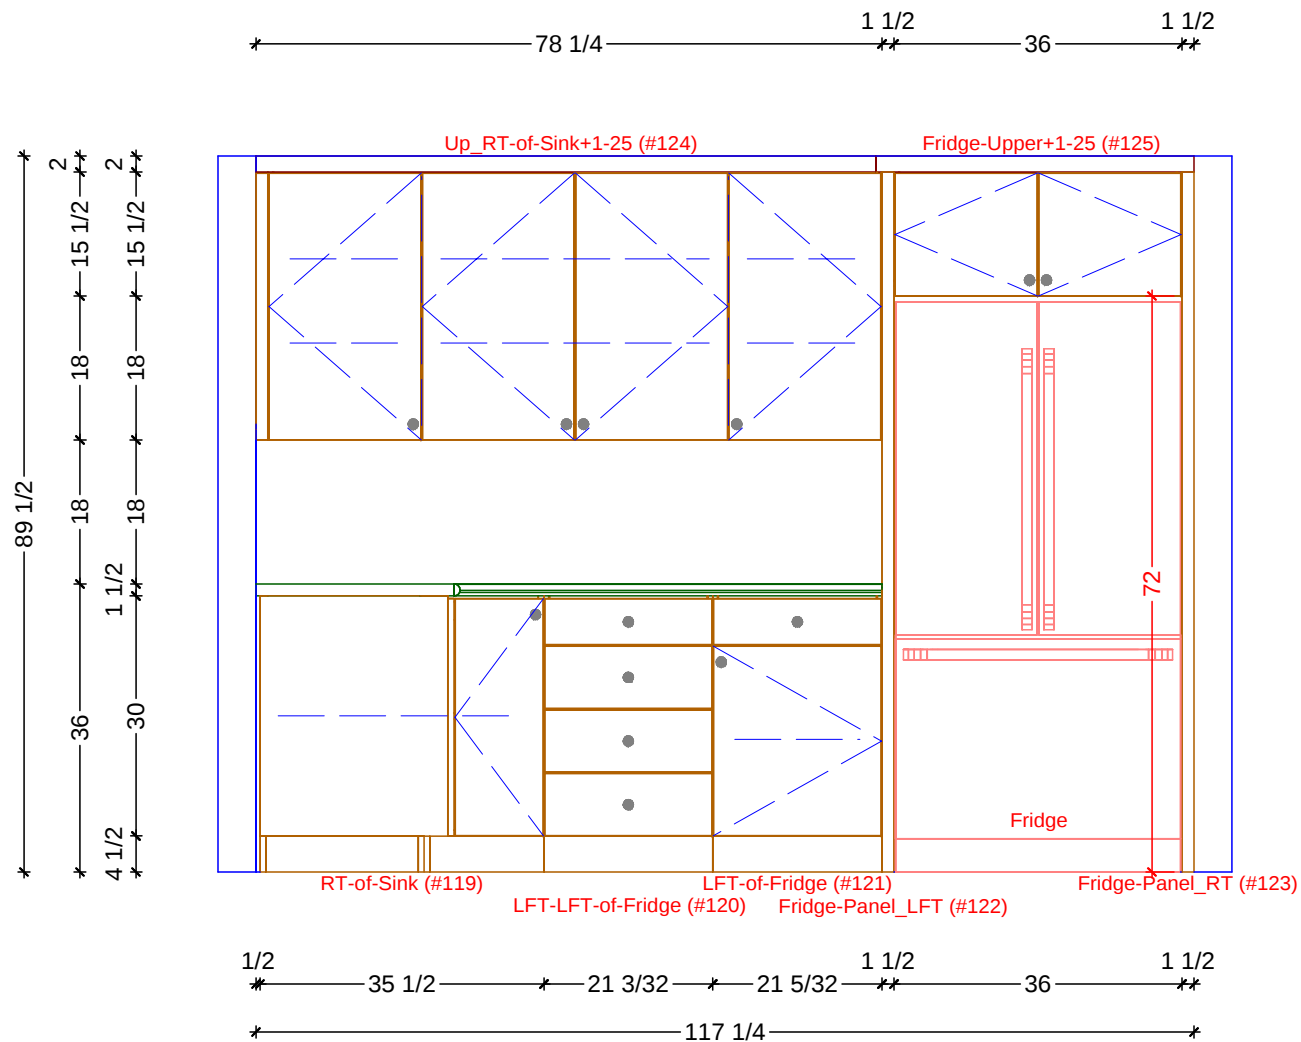

1 FRIDGE ELEVATION
SCALE: 1/2" = 1' 0"

Classic Bath Designs, Inc.
11544 Sheldon St., Sun Valley, CA 91352
818.767.1144 fax: 818.767.1278



Cust: Villegas for Herron

PO# KITCHEN-BAR-LINEN

Scale: As Noted

KITCHEN

Approved _____



Job: FL-S_StG/OakRift:perSample_IntEB:StG

Size: A



Dr By: Brian

10/25/2020

K.5

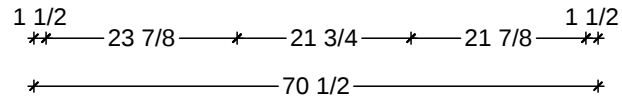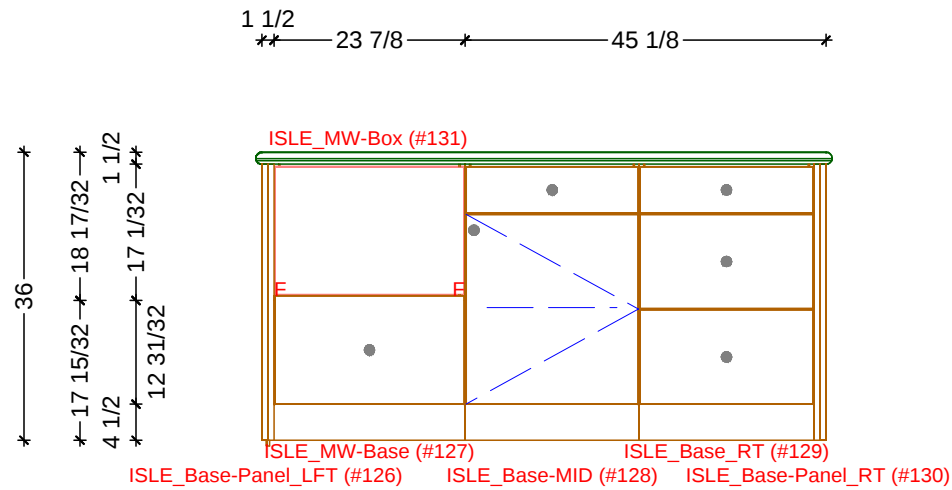

1 ISLE ELEVATION - FRONT
SCALE: 1/2" = 1' 0"

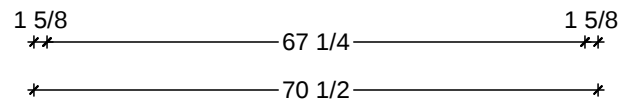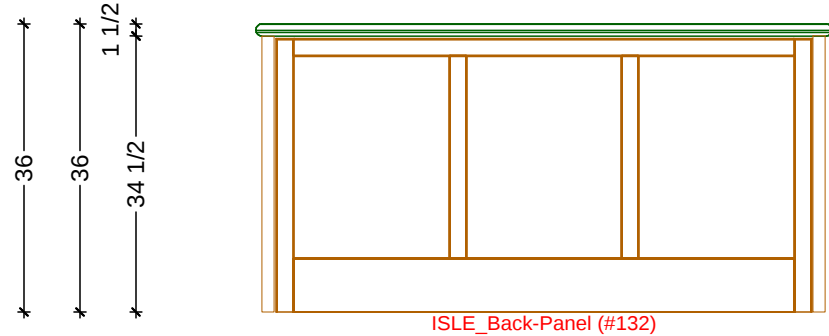

2 ISLE ELEVATION - BACK
SCALE: 1/2" = 1' 0"

Classic Bath Designs, Inc.
11544 Sheldon St., Sun Valley, CA 91352
818.767.1144 fax: 818.767.1278



Cust: Villegas for Herron

PO# KITCHEN-BAR-LINEN

Scale: As Noted

KITCHEN

Approved _____


Job: FL-S_StG/OakRift:perSample_IntEB:StG

Size: A

Dr By: Brian

10/25/2020

K.6

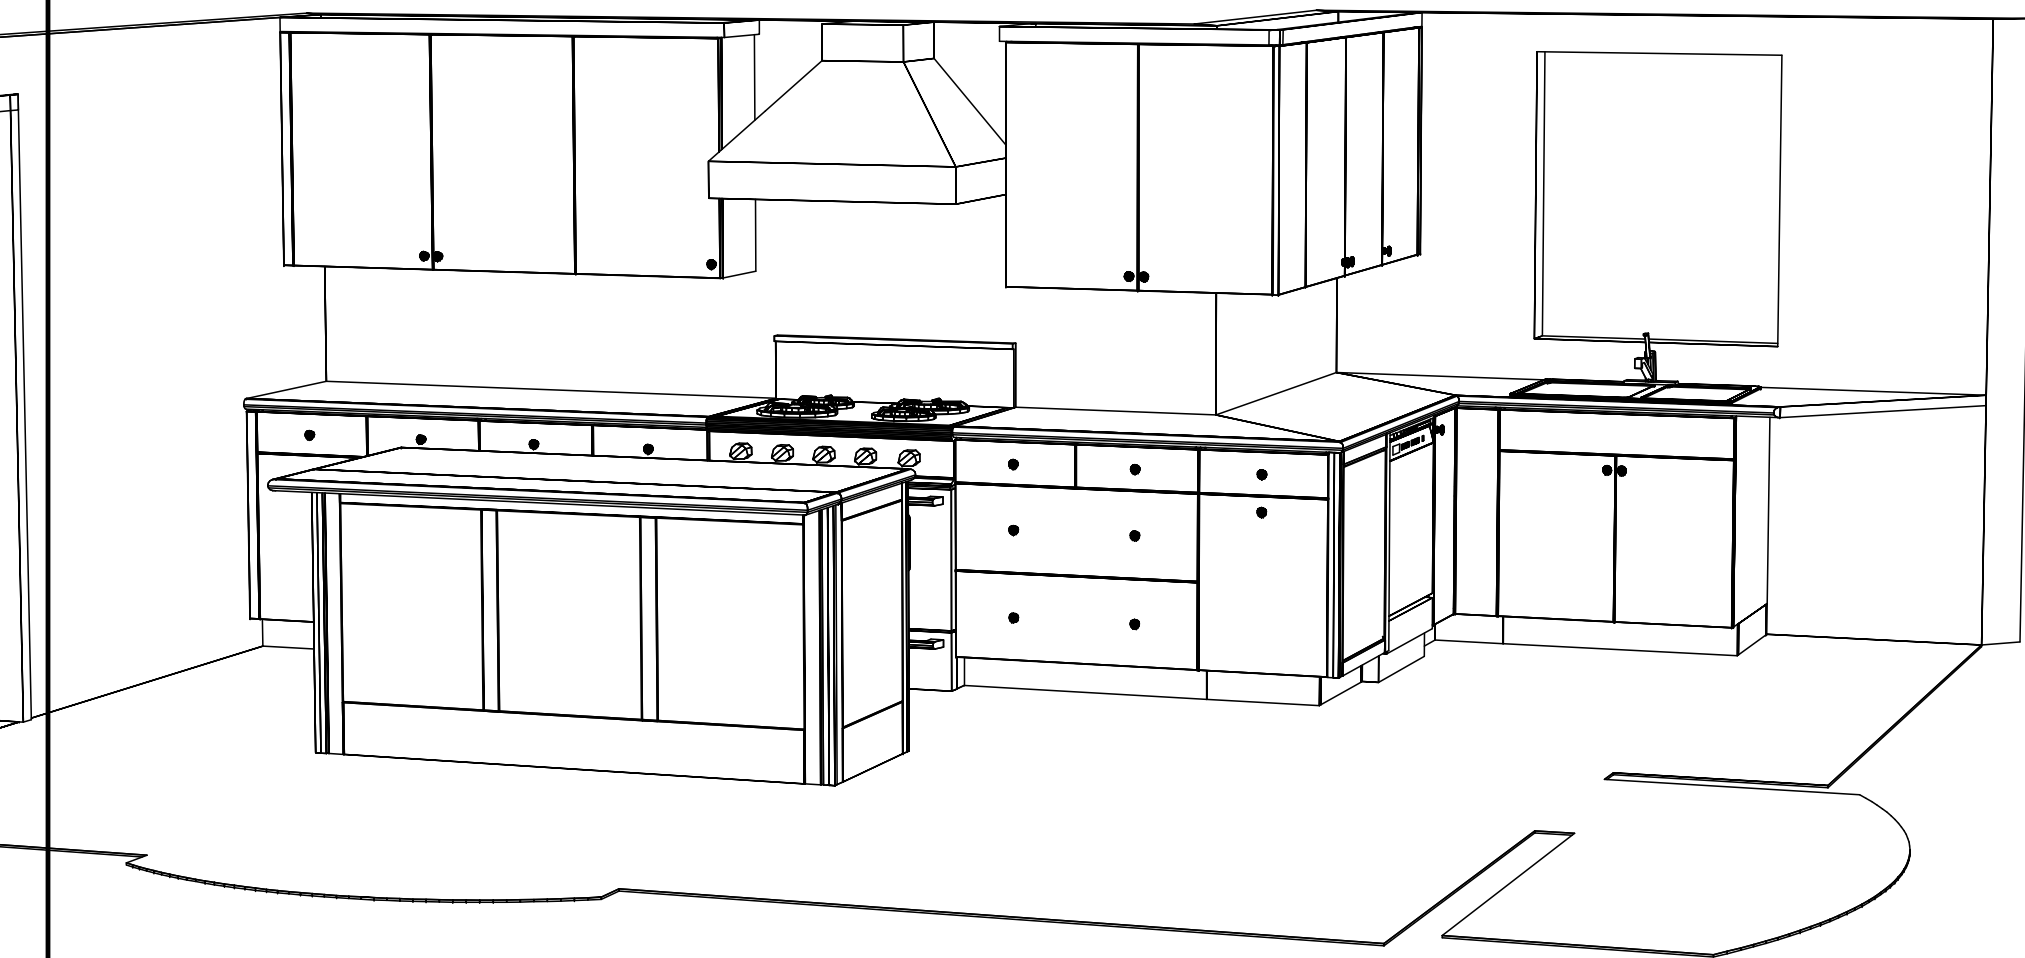

Classic Bath Designs, Inc.

11544 Sheldon St., Sun Valley, CA 91352
818.767.1144 fax: 818.767.1278



Cust: Villegas for Herron

PO# KITCHEN-BAR-LINEN

Scale: As Noted

Approved _____


Job: FL-S_StG/OakRift:perSample_IntEB:StG

Size: A

Dr By: Brian

10/25/2020

Persp

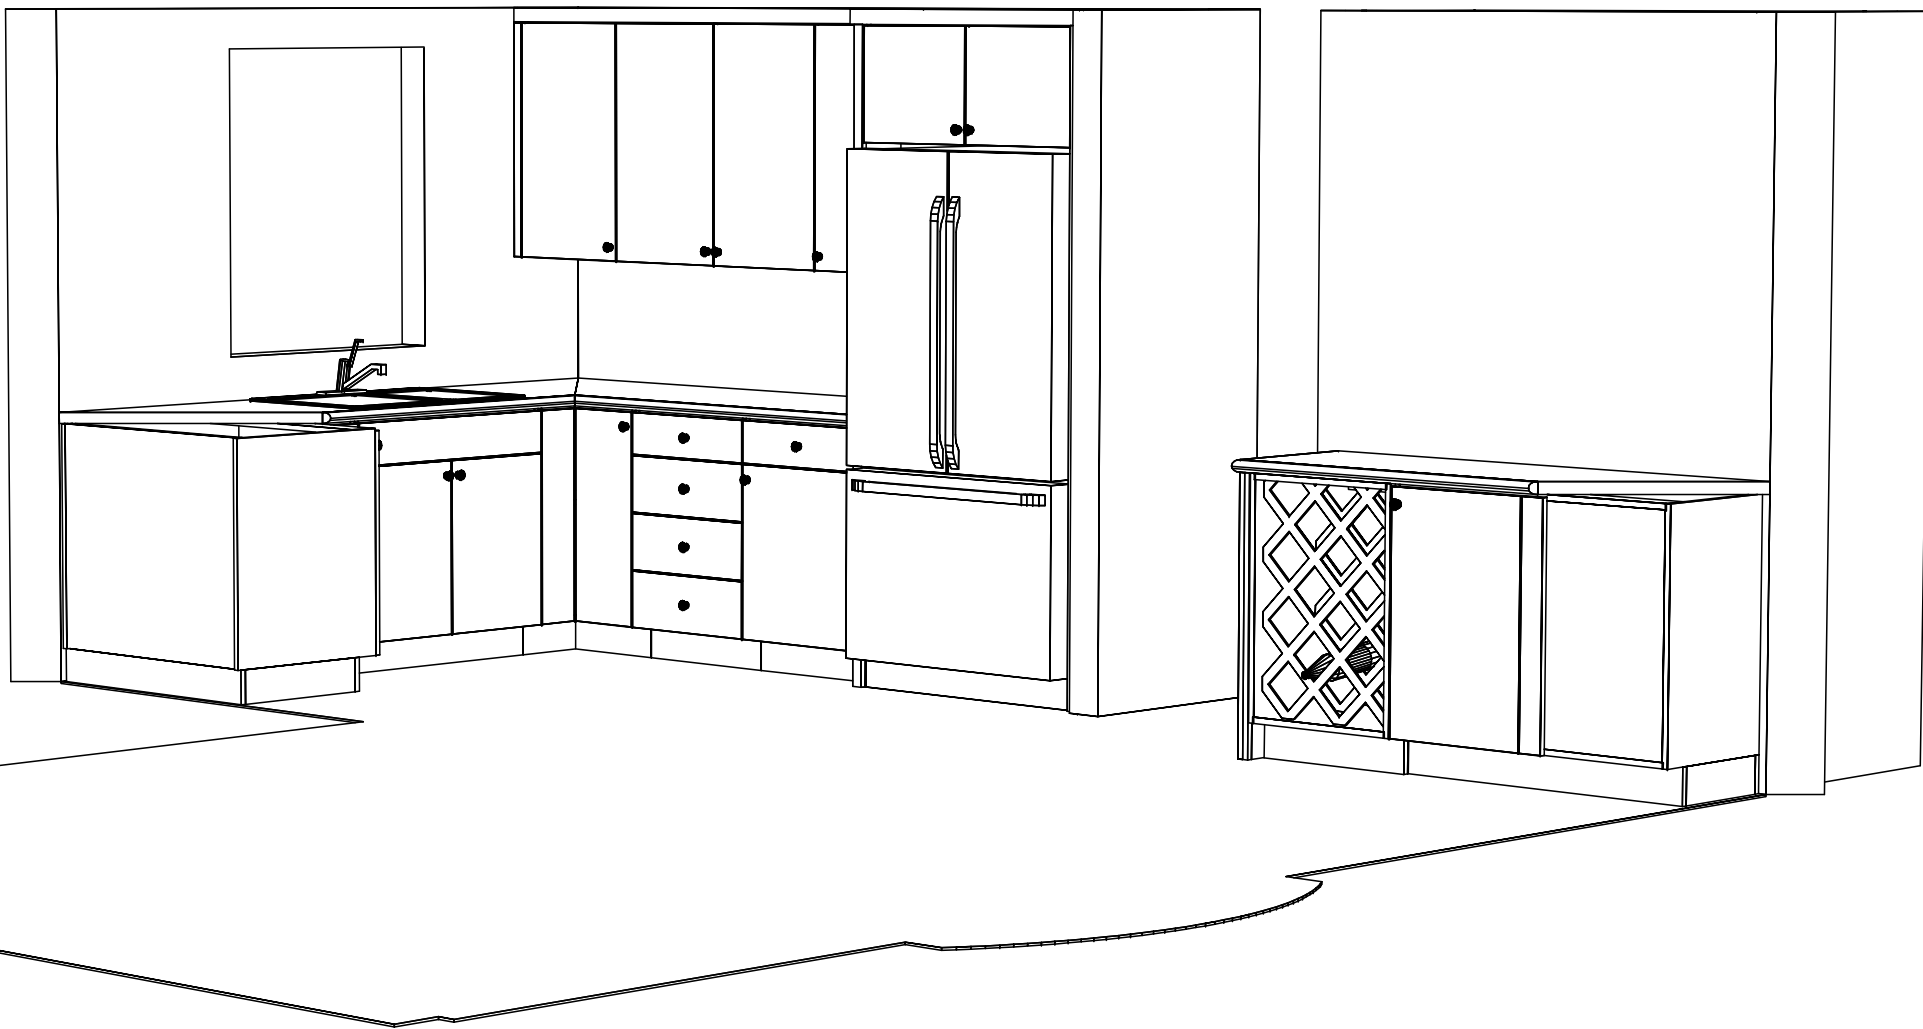

Classic Bath Designs, Inc.

11544 Sheldon St., Sun Valley, CA 91352
818.767.1144 fax: 818.767.1278



Cust: Villegas for Herron

PO# KITCHEN-BAR-LINEN

Scale: As Noted

Approved _____


Job: FL-S_StG/OakRift:perSample_IntEB:StG

Size: A

Dr By: Brian

10/25/2020

Persp

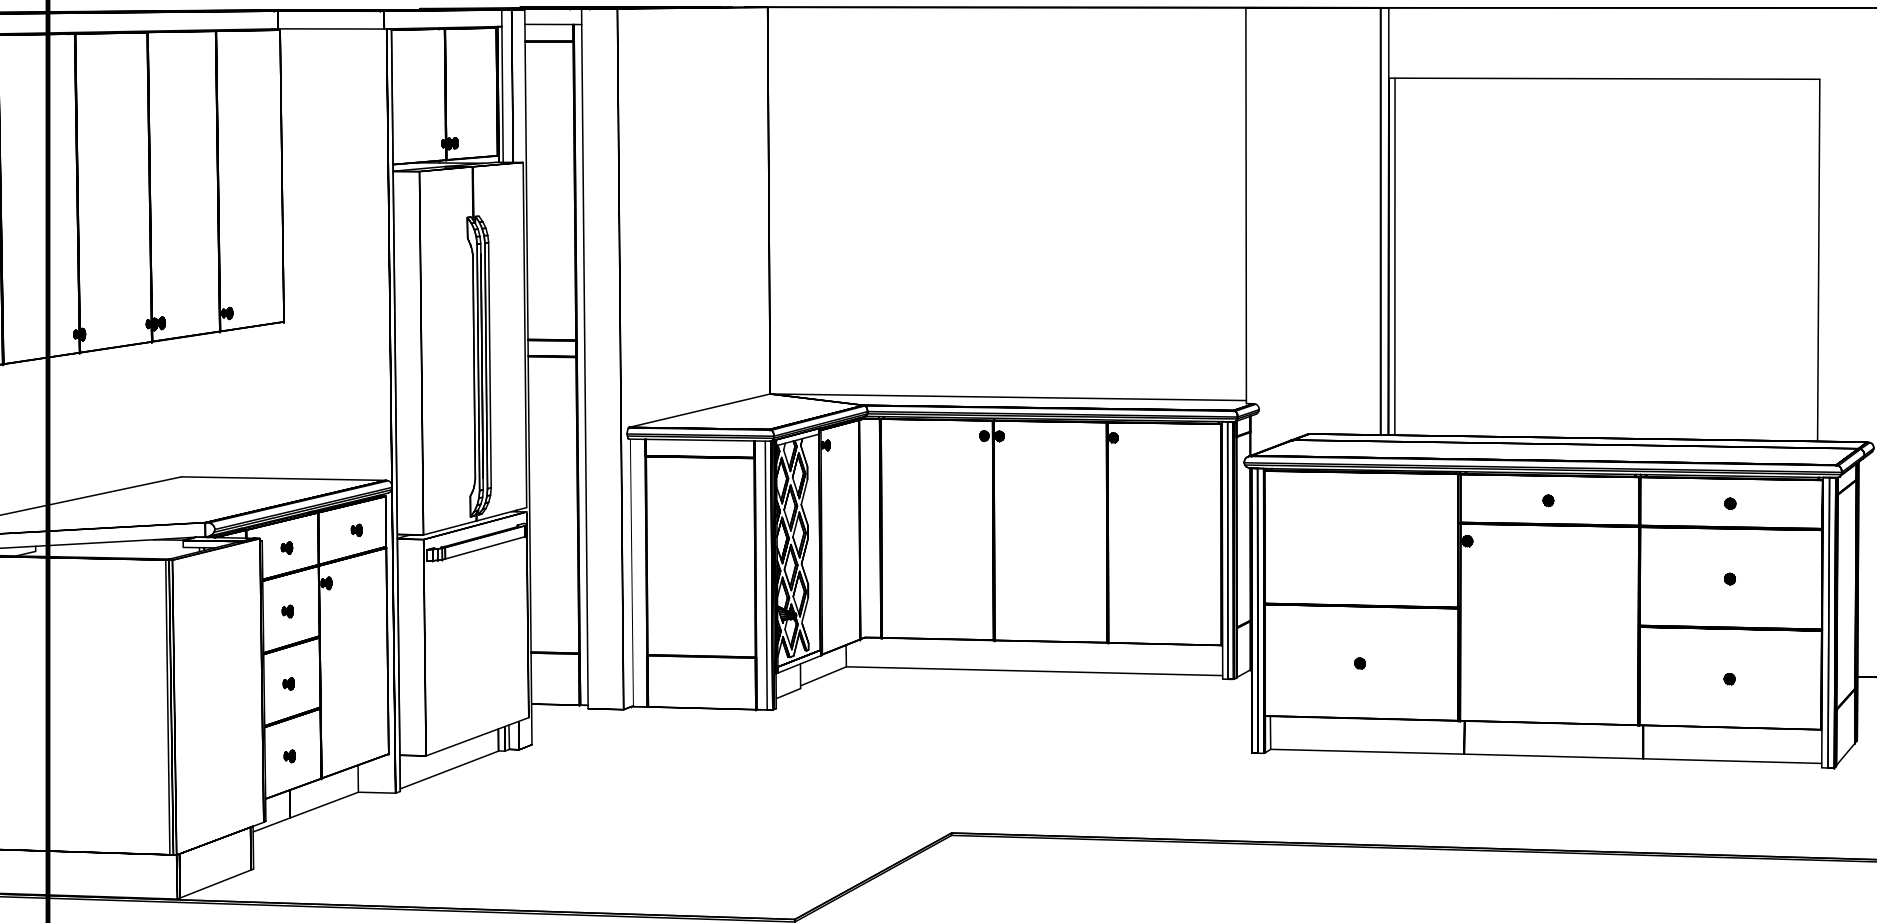

Classic Bath Designs, Inc.

11544 Sheldon St., Sun Valley, CA 91352
818.767.1144 fax: 818.767.1278



Cust: Villegas for Herron

PO# KITCHEN-BAR-LINEN

Scale: As Noted

Approved _____

Job: FL-S_StG/OakRift:perSample_IntEB:StG

Size: A

Dr By: Brian

10/25/2020

Persp



Classic Bath Designs, Inc.

11544 Sheldon St., Sun Valley, CA 91352
818.767.1144 fax: 818.767.1278



Cust: Villegas for Herron

PO# KITCHEN-BAR-LINEN

Scale: As Noted

Approved _____

Job: FL-S_StG/OakRift:perSample_IntEB:StG

Size: A

Dr By: Brian

10/25/2020

Persp