



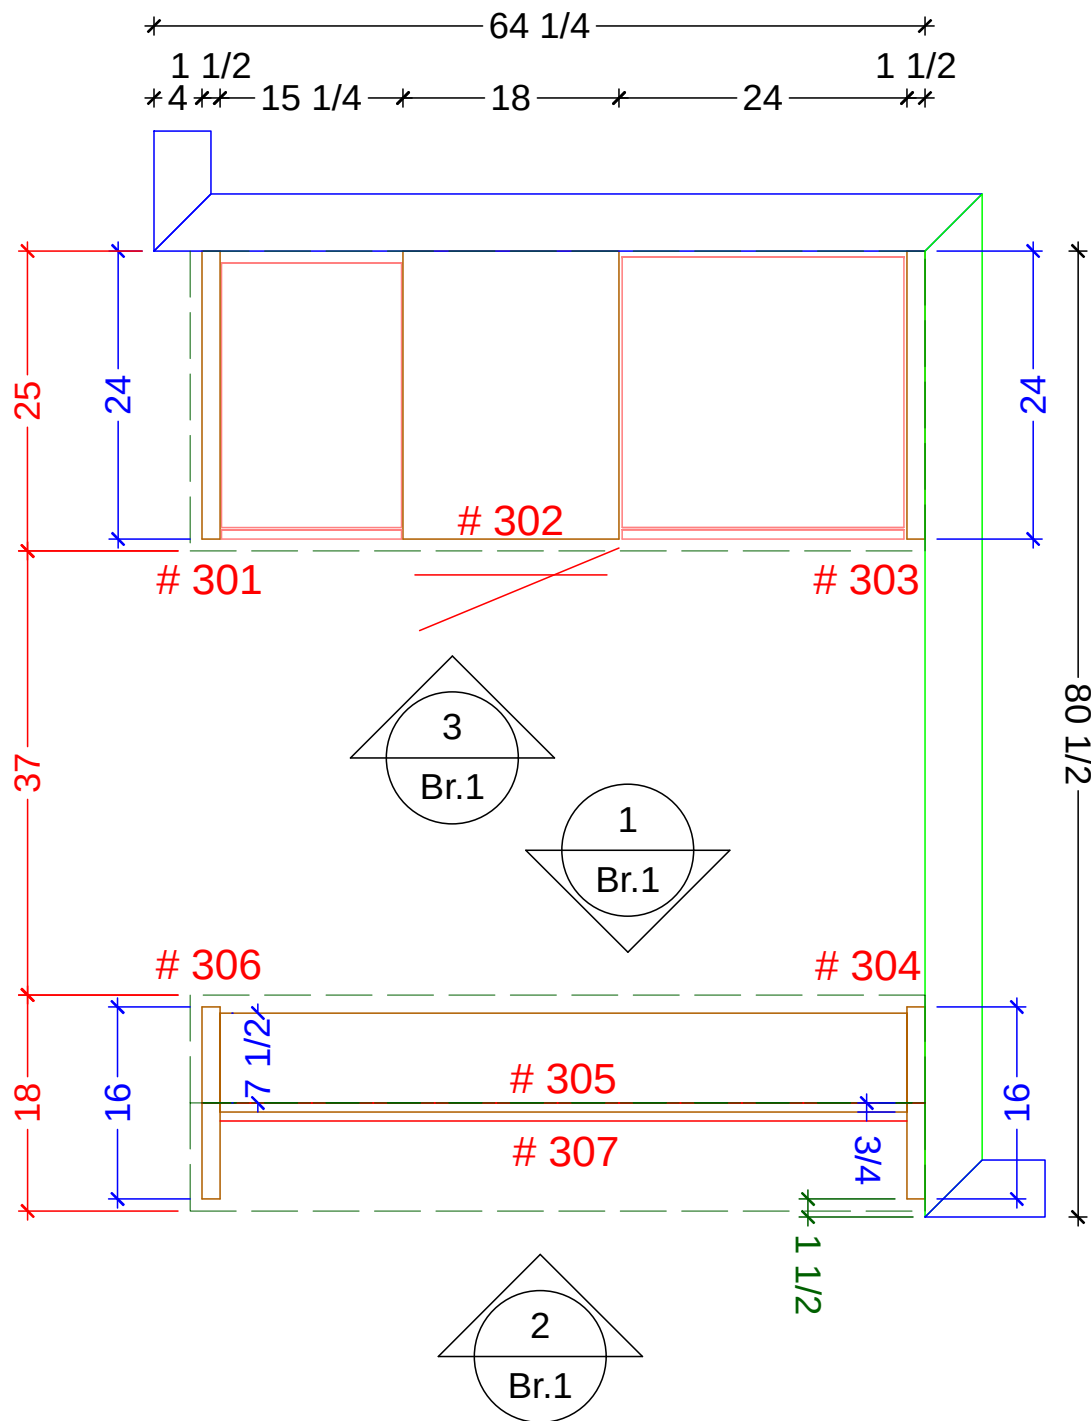


BAR CABINETRY FLOOR PLAN
 SCALE: 3/4" = 1' 0"

Classic Bath Designs, Inc.
 11544 Sheldon St., Sun Valley, CA 91352
 818.767.1144 fax: 818.767.1278

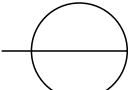

Cust: Wazana-Oxnard

PO# DWELLING

Scale: As Noted

BAR

Approved _____


Job: FL-S_PreFIN/PG:perSample_IntEB:PreFIN

Size: A

Dr By: Brian

10/18/2017

Br.0

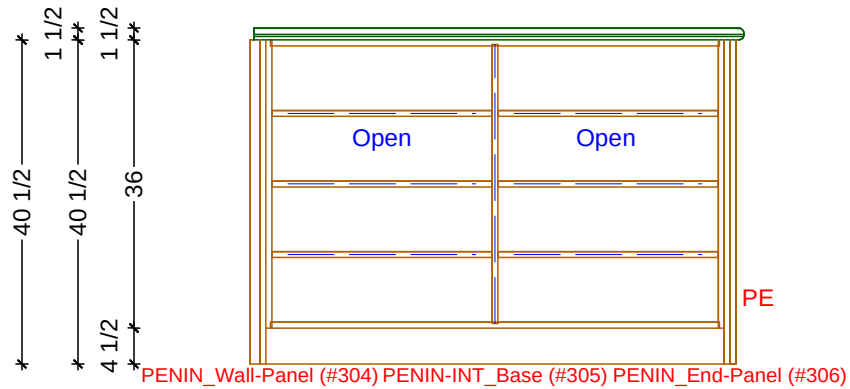


1 1/2 57 1/4 1 1/2
 60 1/4

1

BAR ELEVATION - PENINSULA INSIDE

SCALE: 1/2" = 1' 0"


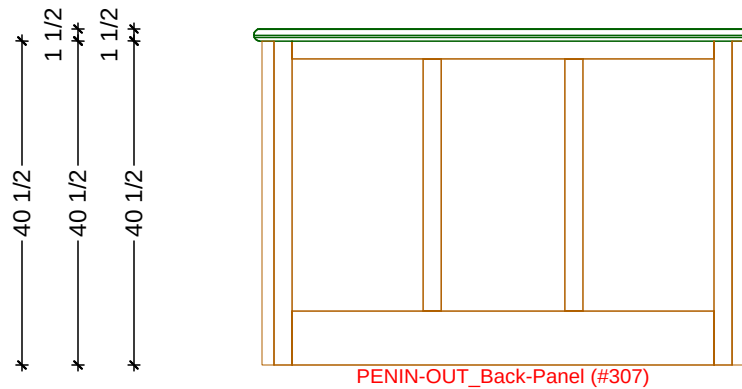


1 1/2 57 1/4 1 1/2
 60 1/4

2

BAR ELEVATION - PENINSULA OUTSIDE

SCALE: 1/2" = 1' 0"

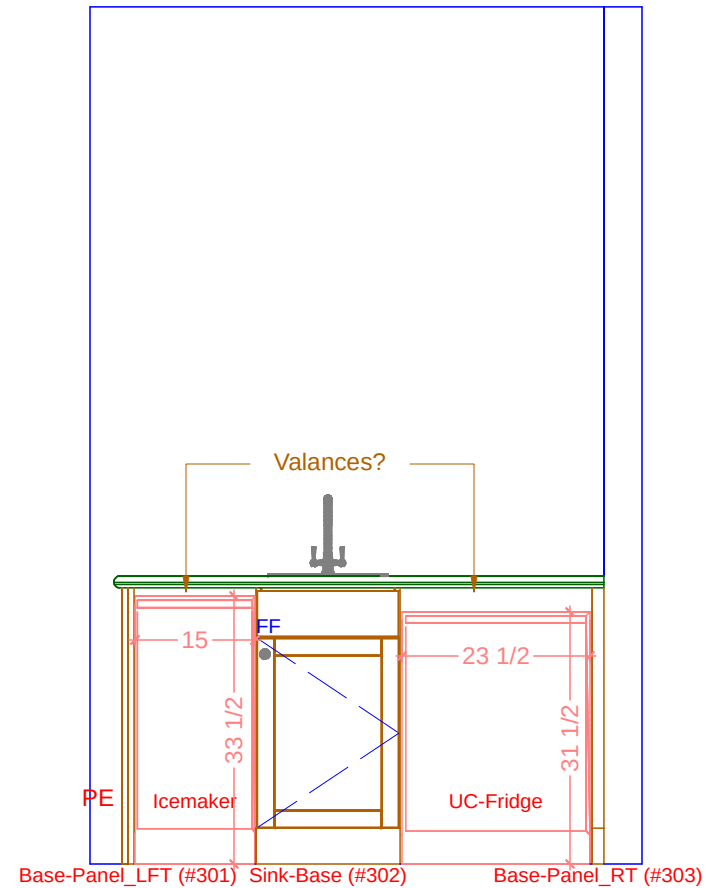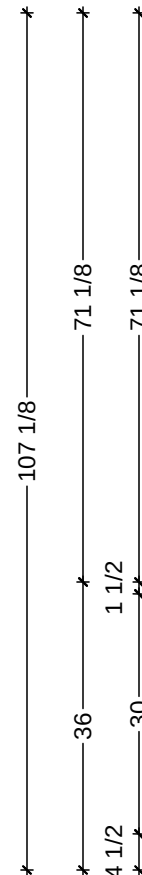

1 1/2 18 24 1 1/2
 15 1/4 64 1/4

3

BAR ELEVATION - SINK WALL

SCALE: 1/2" = 1' 0"

Classic Bath Designs, Inc.
 11544 Sheldon St., Sun Valley, CA 91352
 818.767.1144 fax: 818.767.1278



Cust: Wazana-Oxnard

PO# DWELLING

Scale: As Noted

BAR

Approved _____



Job: FL-S_PreFIN/PG:perSample_IntEB:PreFIN

Size: A

Dr By: Brian

10/18/2017

Br.1

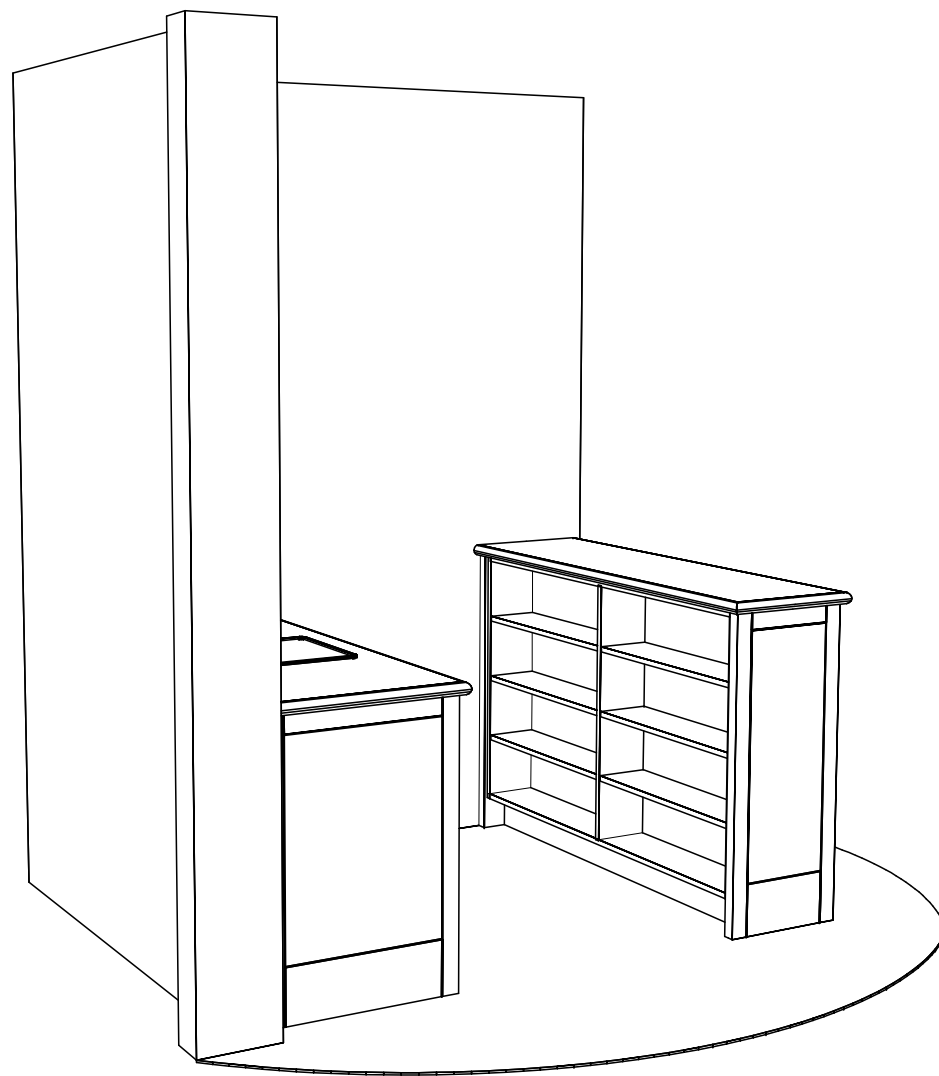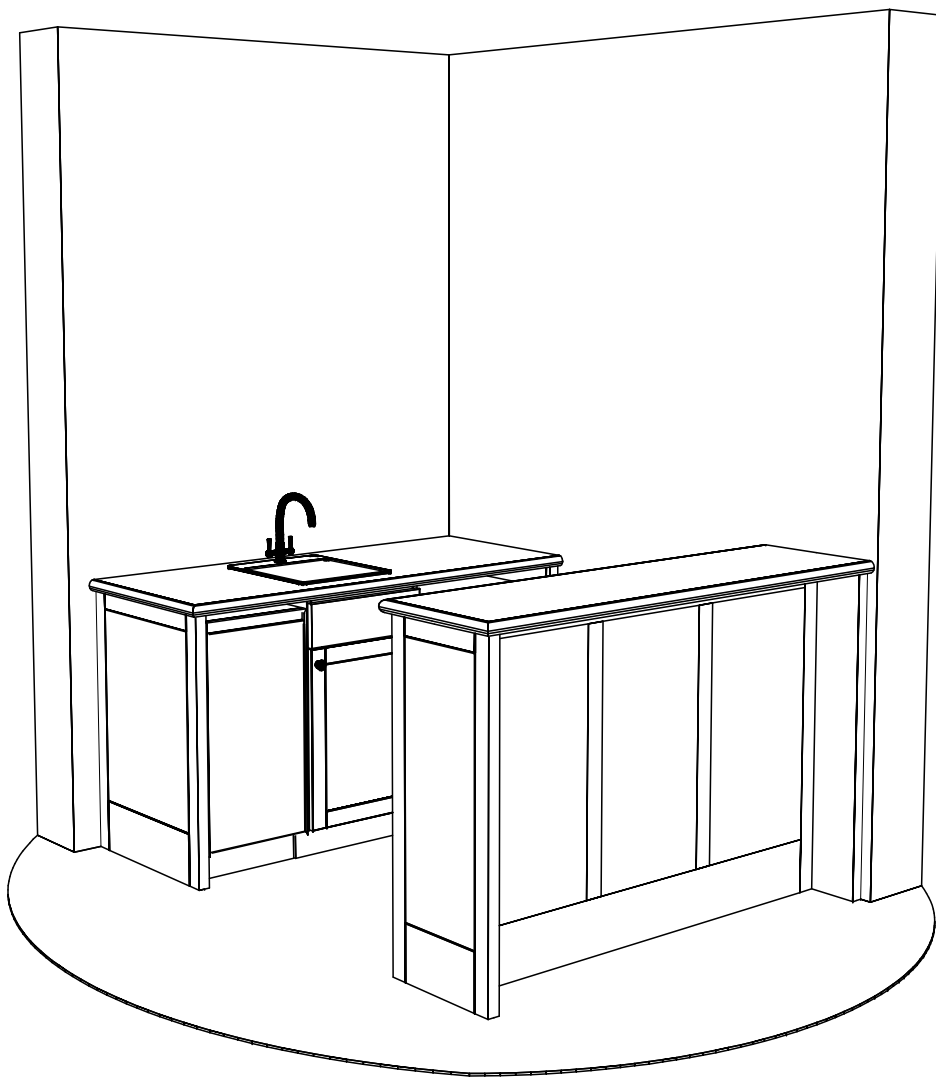

Classic Bath Designs, Inc.

11544 Sheldon St., Sun Valley, CA 91352
818.767.1144 fax: 818.767.1278



Cust: **Wazana-Oxnard**

PO# **DWELLING**

Scale: **As Noted**

BAR

Approved _____

Job: **FL-S_PreFIN/PG:perSample_IntEB:PreFIN**

Size: A

Dr By: **Brian**

10/18/2017

Persp