





Classic Bath Designs, Inc.
 11544 Sheldon St., Sun Valley, CA 91352
 818.767.1144 fax: 818.767.1278

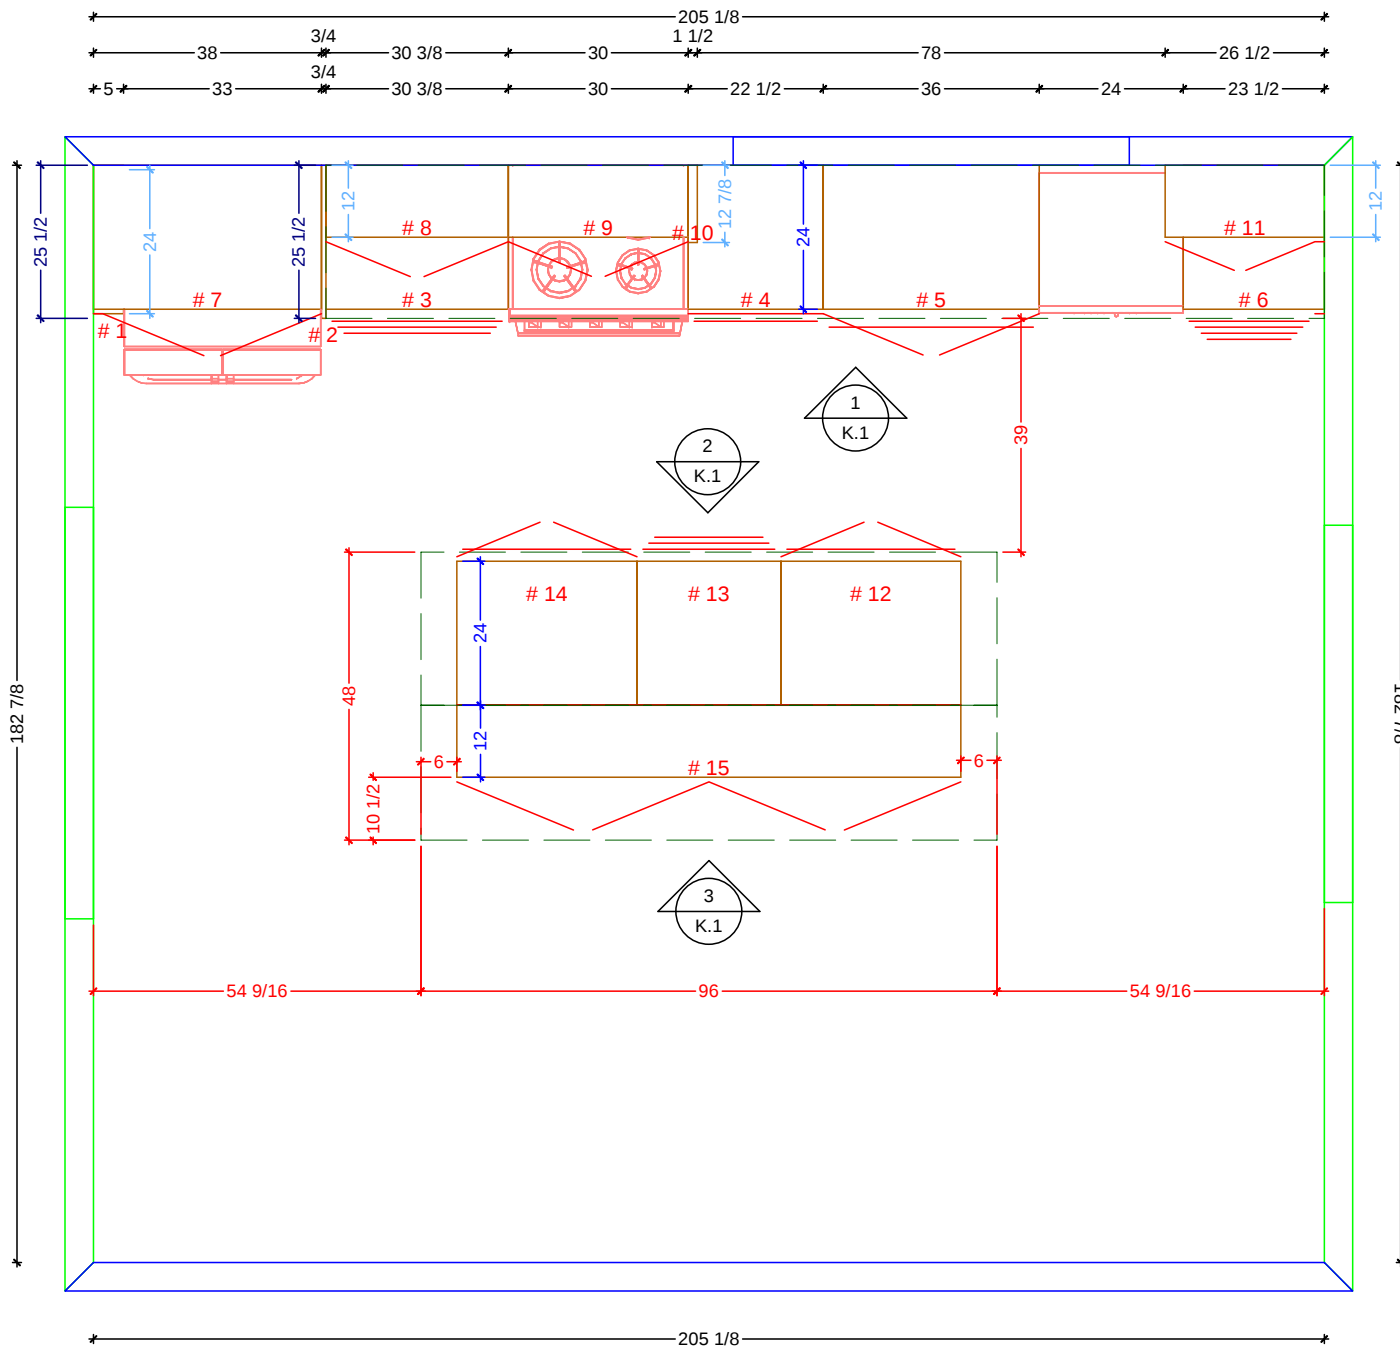

Cust: Yuhasz	PO# KITCHEN	Scale: As Noted		K.0
Approved _____	Job: FL-S_PreFIN/Alder:perSample_IntEB:PreFIN	Size: A	Dr By: Brian	

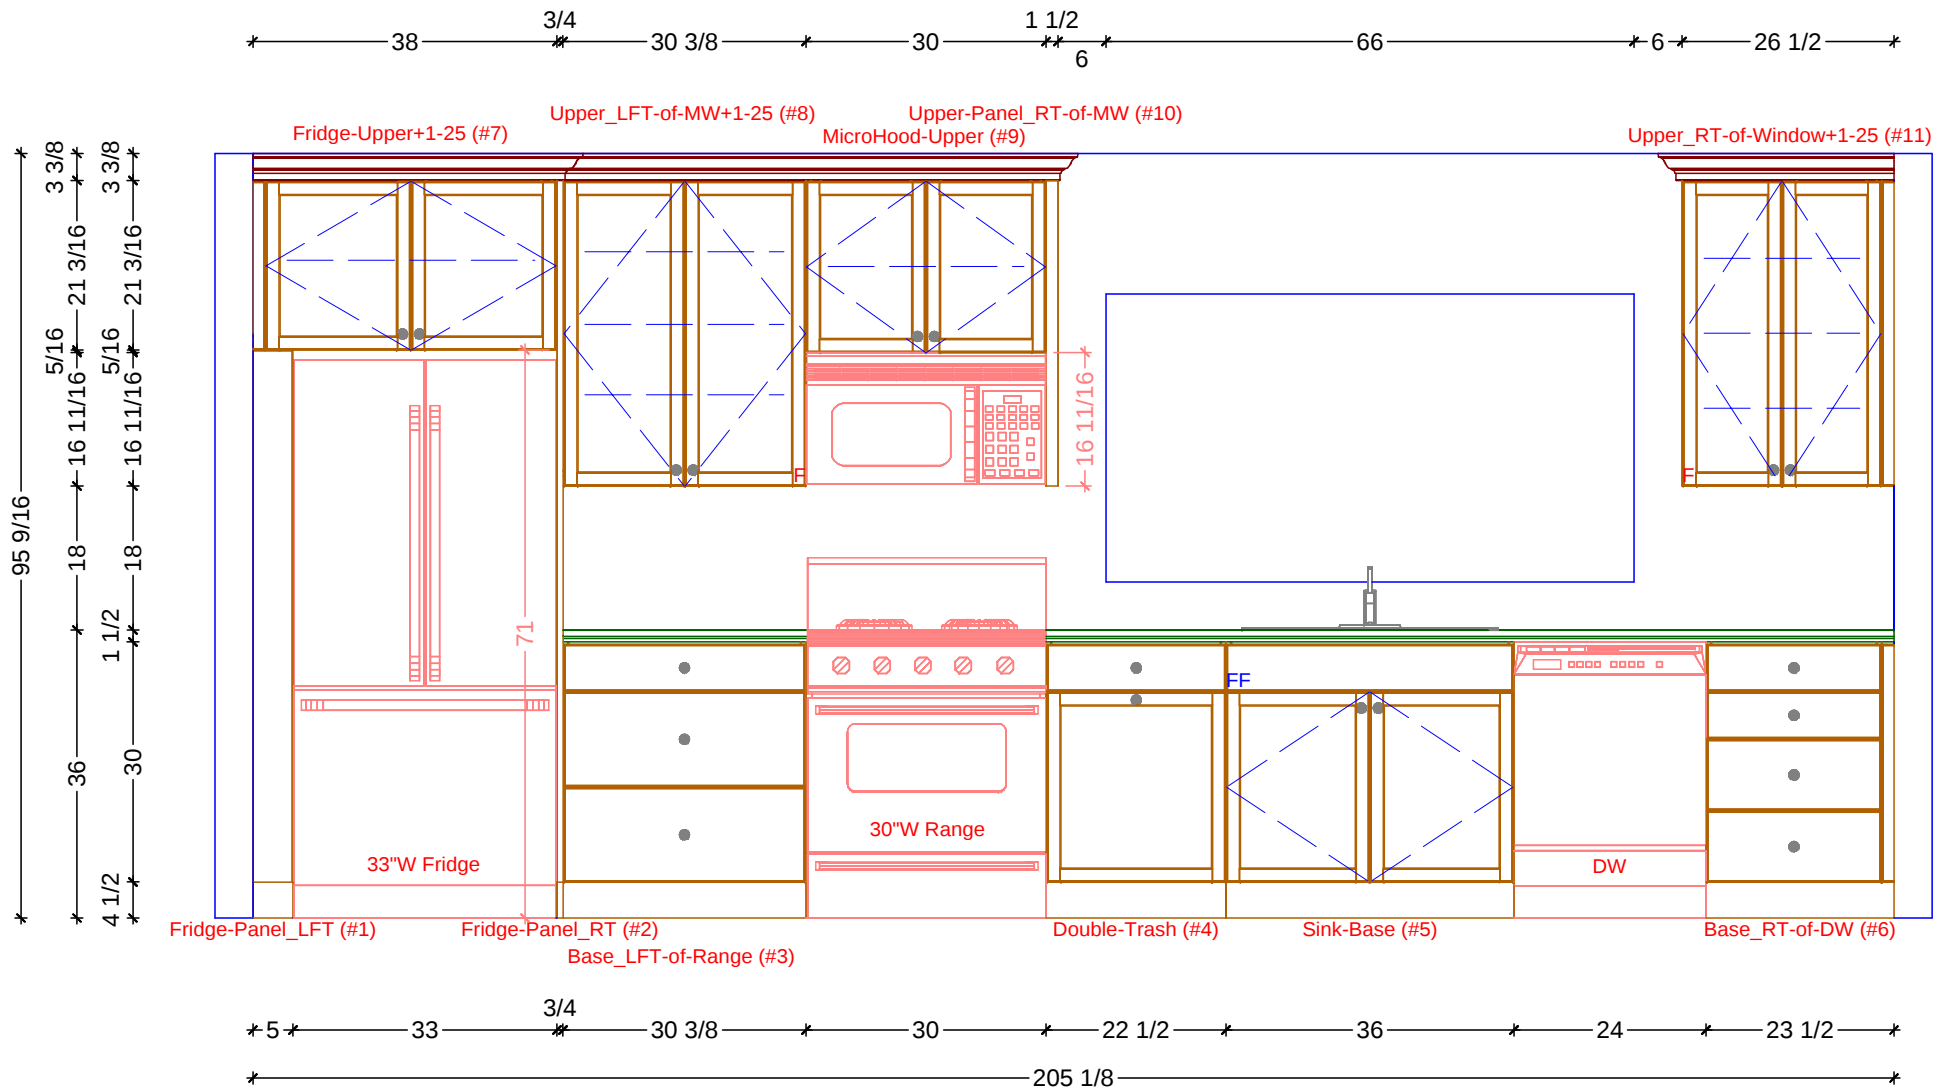

1

KITCHEN ELEVATION - SINK WALL

SCALE: 1/2" = 1' 0"

Classic Bath Designs, Inc.

11544 Sheldon St., Sun Valley, CA 91352
818.767.1144 fax: 818.767.1278



Cust: Yuhasz

PO# KITCHEN

Scale: As Noted

Approved _____

Job: FL-S_PreFIN/Alder:perSample_IntEB:PreFIN

Size: A

Dr By: Brian


07/20/2018

K.1

 36

 36
 4 1/2

 30
 1 1/2

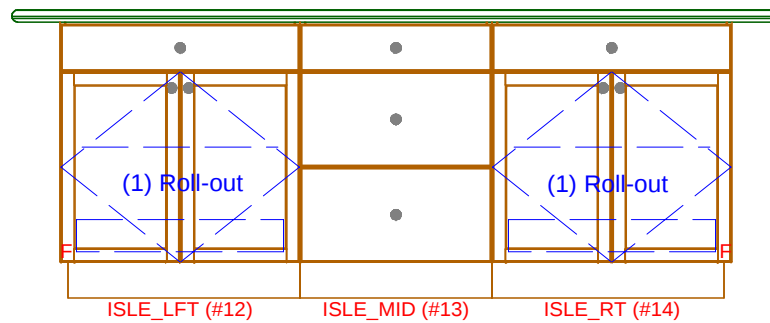

 30 24 30


 84

1 ISLAND ELEVATION - FRONT
 SCALE: 1/2" = 1' 0"

 36

 36
 4 1/2

 30
 1 1/2

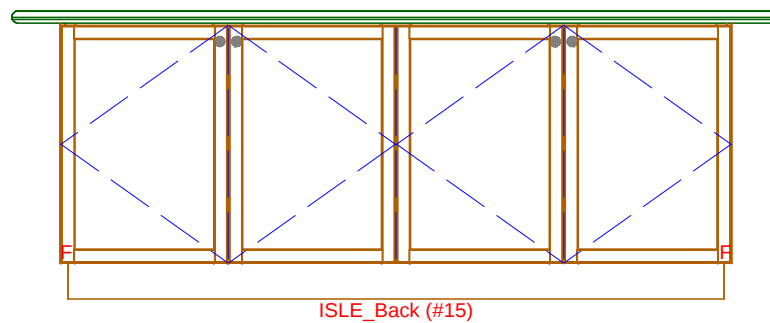

 84

 84

2 ISLAND ELEVATION - BACK
 SCALE: 1/2" = 1' 0"

Classic Bath Designs, Inc.
 11544 Sheldon St., Sun Valley, CA 91352
 818.767.1144 fax: 818.767.1278



Cust: Yuhasz

PO# KITCHEN

Scale: As Noted

Approved _____

Job: FL-S_PreFIN/Alder:perSample_IntEB:PreFIN

Size: A

Dr By: Brian

07/20/2018

K.2



Classic Bath Designs, Inc.
 11544 Sheldon St., Sun Valley, CA 91352
 818.767.1144 fax: 818.767.1278



Cust: Yuhasz	PO# KITCHEN	Scale: As Noted		Rndr
Approved _____	Job: FL-S_PreFIN/Alder:perSample_IntEB:PreFIN	Size: A	Dr By: Brian	



Classic Bath Designs, Inc.
 11544 Sheldon St., Sun Valley, CA 91352
 818.767.1144 fax: 818.767.1278



Cust: Yuhasz	PO# KITCHEN	Scale: As Noted		Rndr
Approved _____	Job: FL-S_PreFIN/Alder:perSample_IntEB:PreFIN	Size: A	Dr By: Brian	



Classic Bath Designs, Inc.
 11544 Sheldon St., Sun Valley, CA 91352
 818.767.1144 fax: 818.767.1278



Cust: Yuhasz	PO# KITCHEN	Scale: As Noted		Rndr
Approved _____	Job: FL-S_PreFIN/Alder:perSample_IntEB:PreFIN	Size: A	Dr By: Brian	