



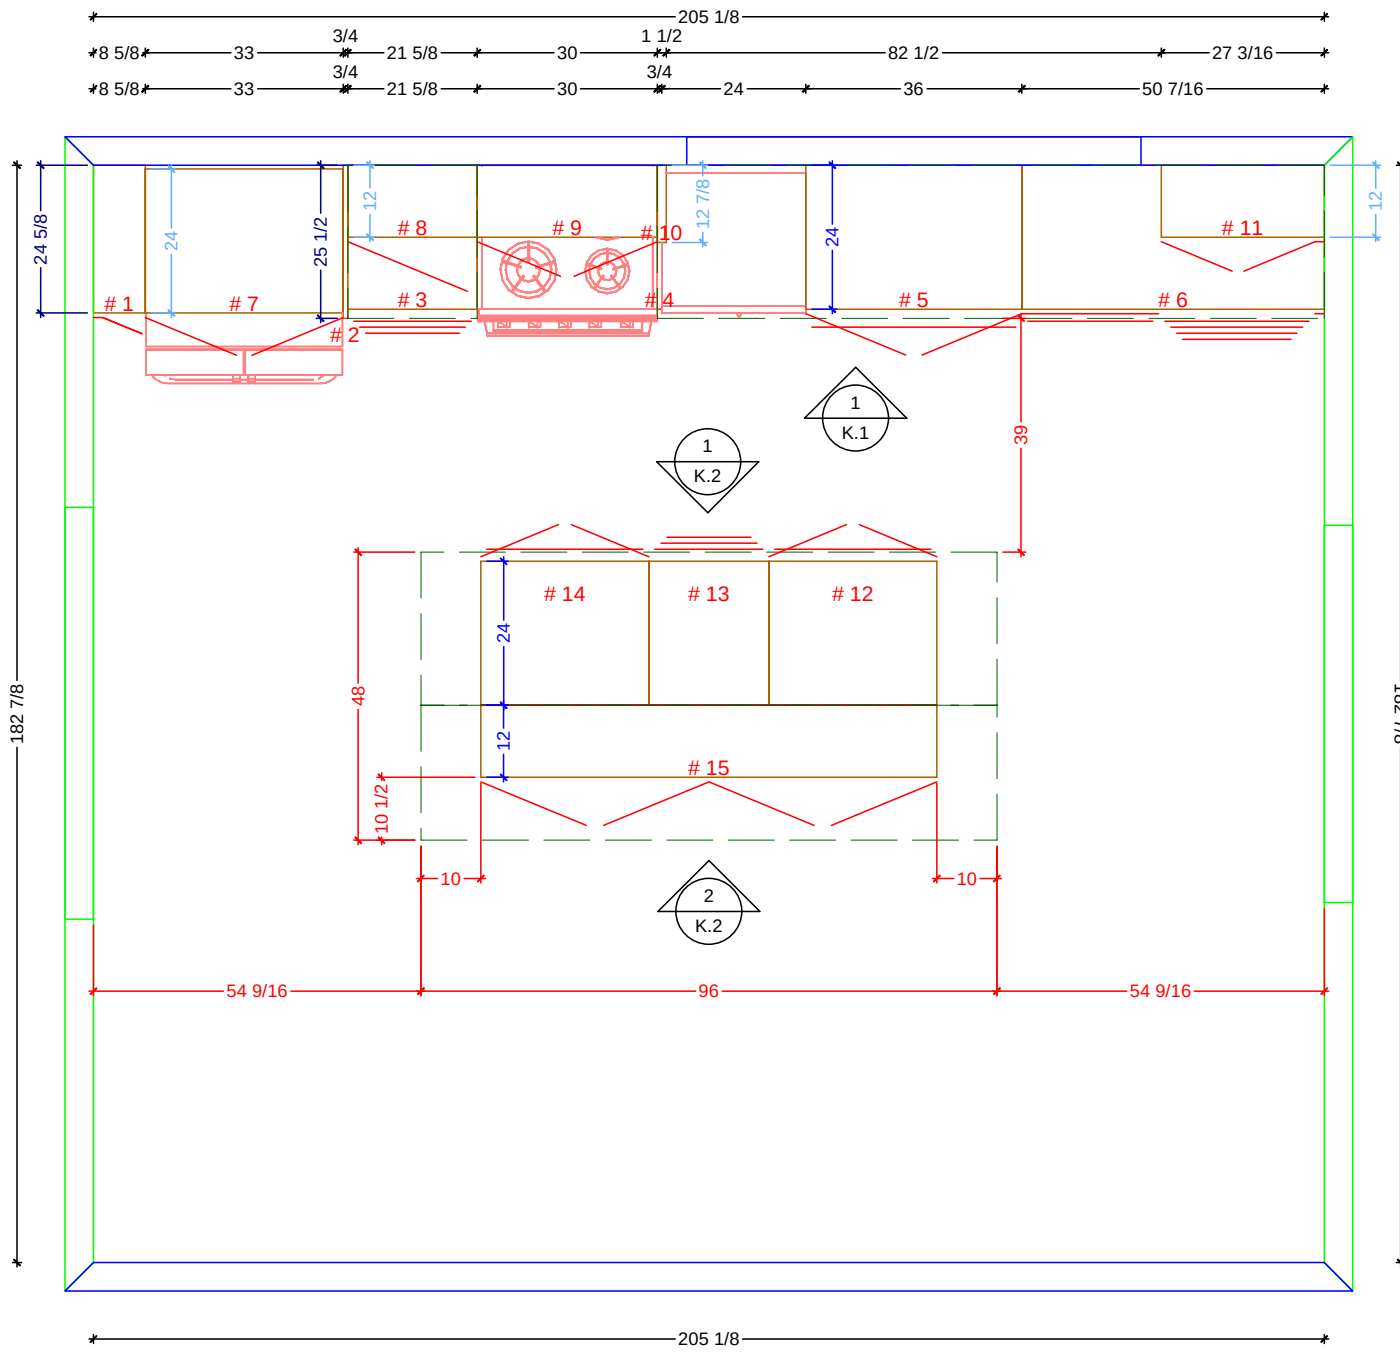

CABINETY FLOOR PLAN
SCALE: 3/8" = 1' 0"

Classic Bath Designs, Inc.
11544 Sheldon St., Sun Valley, CA 91352
818.767.1144 fax: 818.767.1278

Cust: Yuhasz		PO# KITCHEN	Scale: As Noted				K.0
Approved _____		Job: FL-S_PreFIN/Alder:perSample_IntEB:PreFIN		Size: A	Dr By: Brian	08/08/2018	

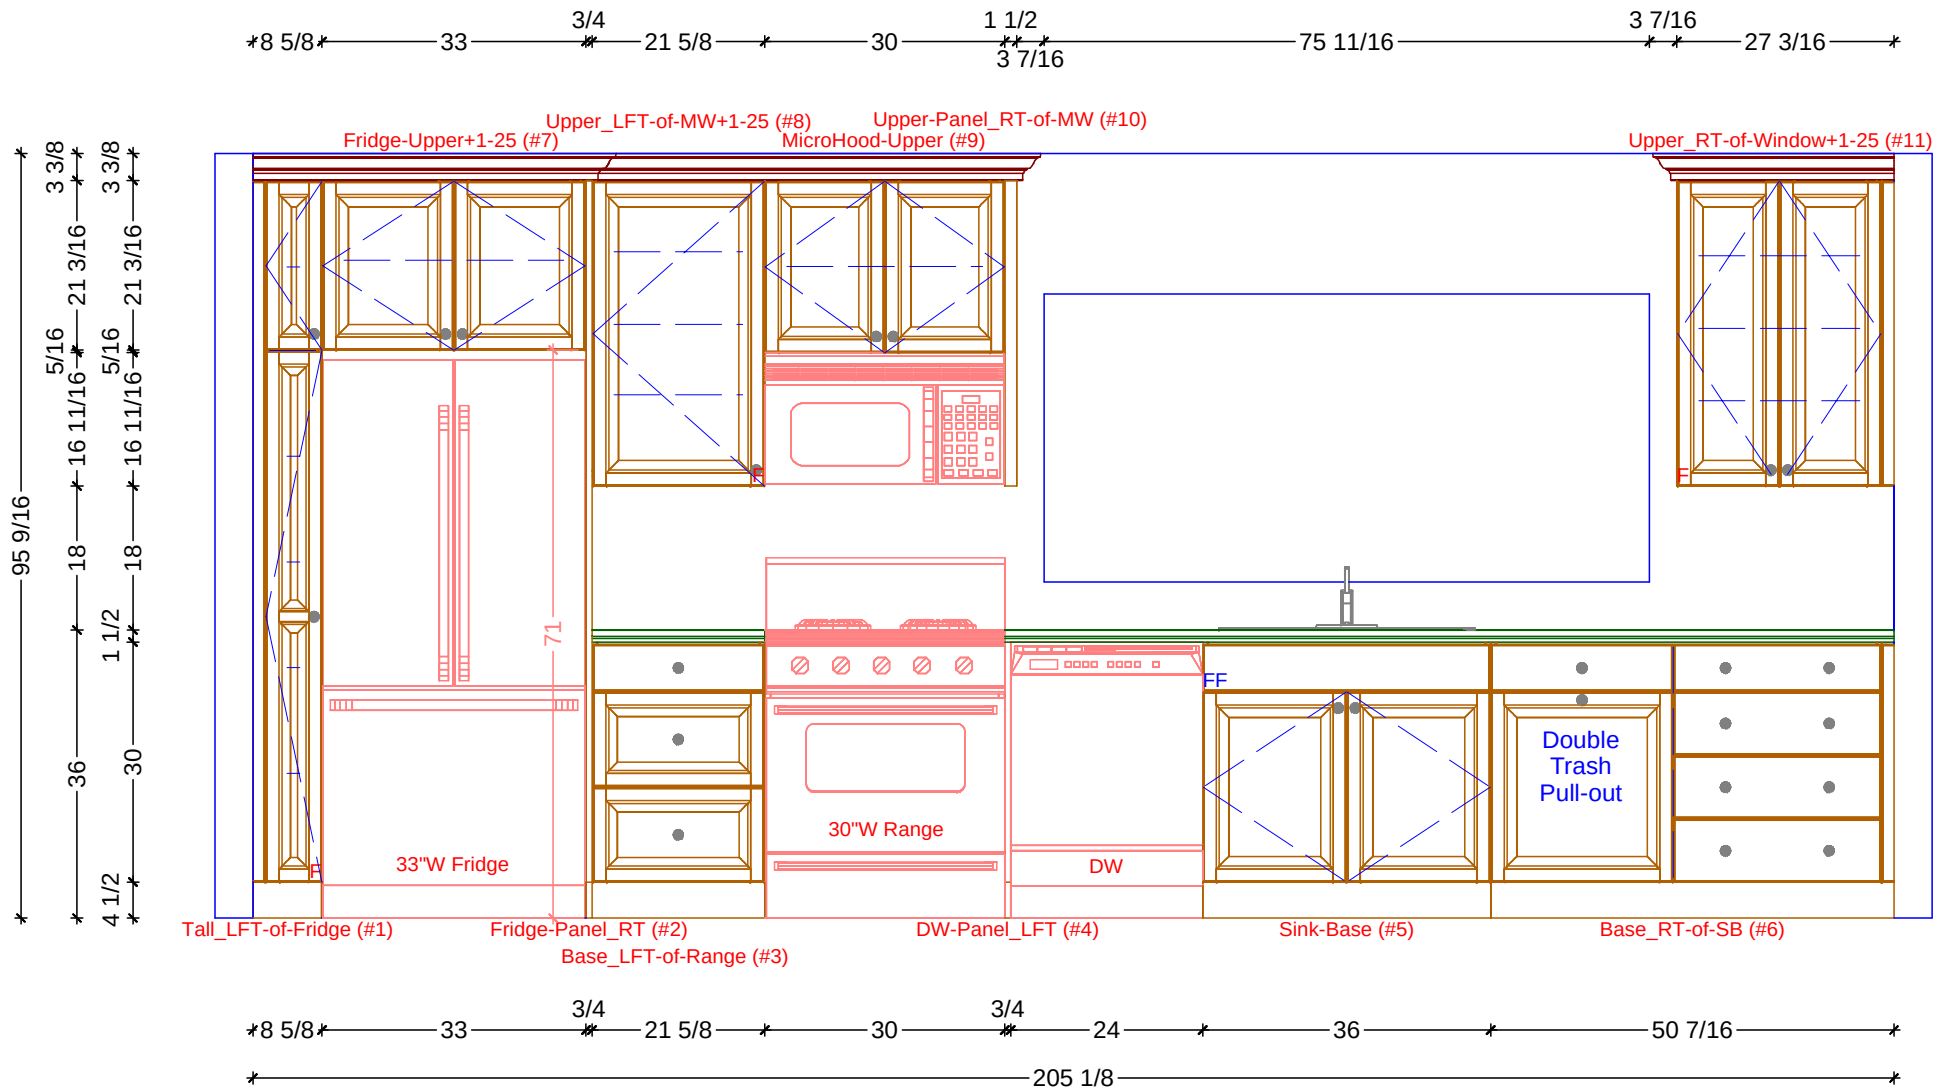

1

KITCHEN ELEVATION - SINK WALL

SCALE: 1/2" = 1' 0"

Classic Bath Designs, Inc.
 11544 Sheldon St., Sun Valley, CA 91352
 818.767.1144 fax: 818.767.1278



Cust: Yuhasz

PO# KITCHEN

Scale: As Noted

Approved

Job: FL-S_PreFIN/Alder:perSample_IntEB:PreFIN


Size: A

Dr By: Brian

08/08/2018

K.1

36
36
4 1/2
1 1/2
30

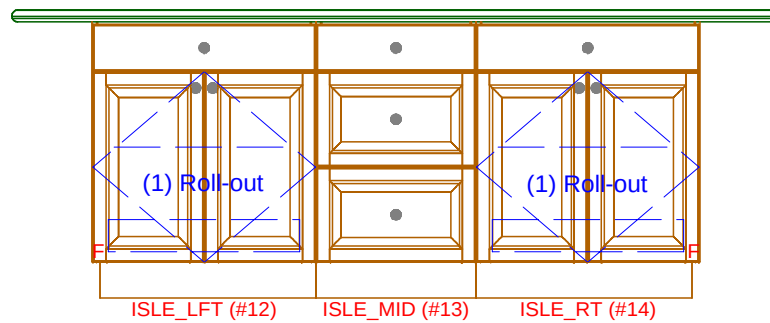


28 20 28
76

1

ISLAND ELEVATION - FRONT

SCALE: 1/2" = 1' 0"

36
36
4 1/2
1 1/2
30

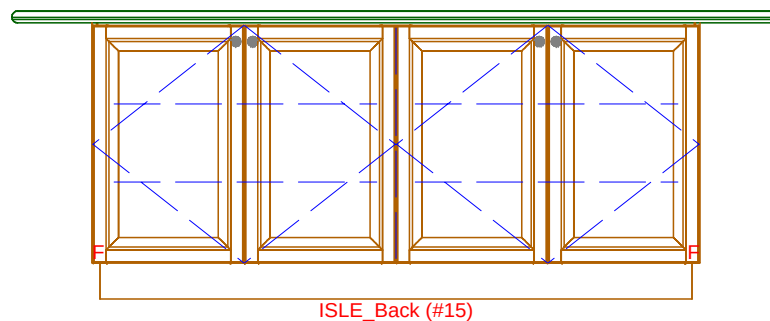

76
76

2

ISLAND ELEVATION - BACK

SCALE: 1/2" = 1' 0"

Classic Bath Designs, Inc.
11544 Sheldon St., Sun Valley, CA 91352
818.767.1144 fax: 818.767.1278



Cust: Yuhasz

PO# KITCHEN

Scale: As Noted

Approved _____

Job: FL-S_PreFIN/Alder:perSample_IntEB:PreFIN

Size: A

Dr By: Brian

08/08/2018

K.2



Classic Bath Designs, Inc.
 11544 Sheldon St., Sun Valley, CA 91352
 818.767.1144 fax: 818.767.1278



Cust: Yuhasz	PO# KITCHEN	Scale: As Noted		Rndr
Approved _____	Job: FL-S_PreFIN/Alder:perSample_IntEB:PreFIN	Size: A	Dr By: Brian	



Classic Bath Designs, Inc.
 11544 Sheldon St., Sun Valley, CA 91352
 818.767.1144 fax: 818.767.1278



Cust: Yuhasz		PO# KITCHEN	Scale: As Noted			Rndr
Approved_____		Job: FL-S_PreFIN/Alder:perSample_IntEB:PreFIN		Size: A	Dr By: Brian	



Classic Bath Designs, Inc.
 11544 Sheldon St., Sun Valley, CA 91352
 818.767.1144 fax: 818.767.1278



Cust: Yuhasz		PO# KITCHEN	Scale: As Noted				Rndr
Approved_____		Job: FL-S_PreFIN/Alder:perSample_IntEB:PreFIN		Size: A	Dr By: Brian	08/08/2018	