





Classic Bath Designs, Inc.
 11544 Sheldon St., Sun Valley, CA 91352
 818.767.1144 fax: 818.767.1278

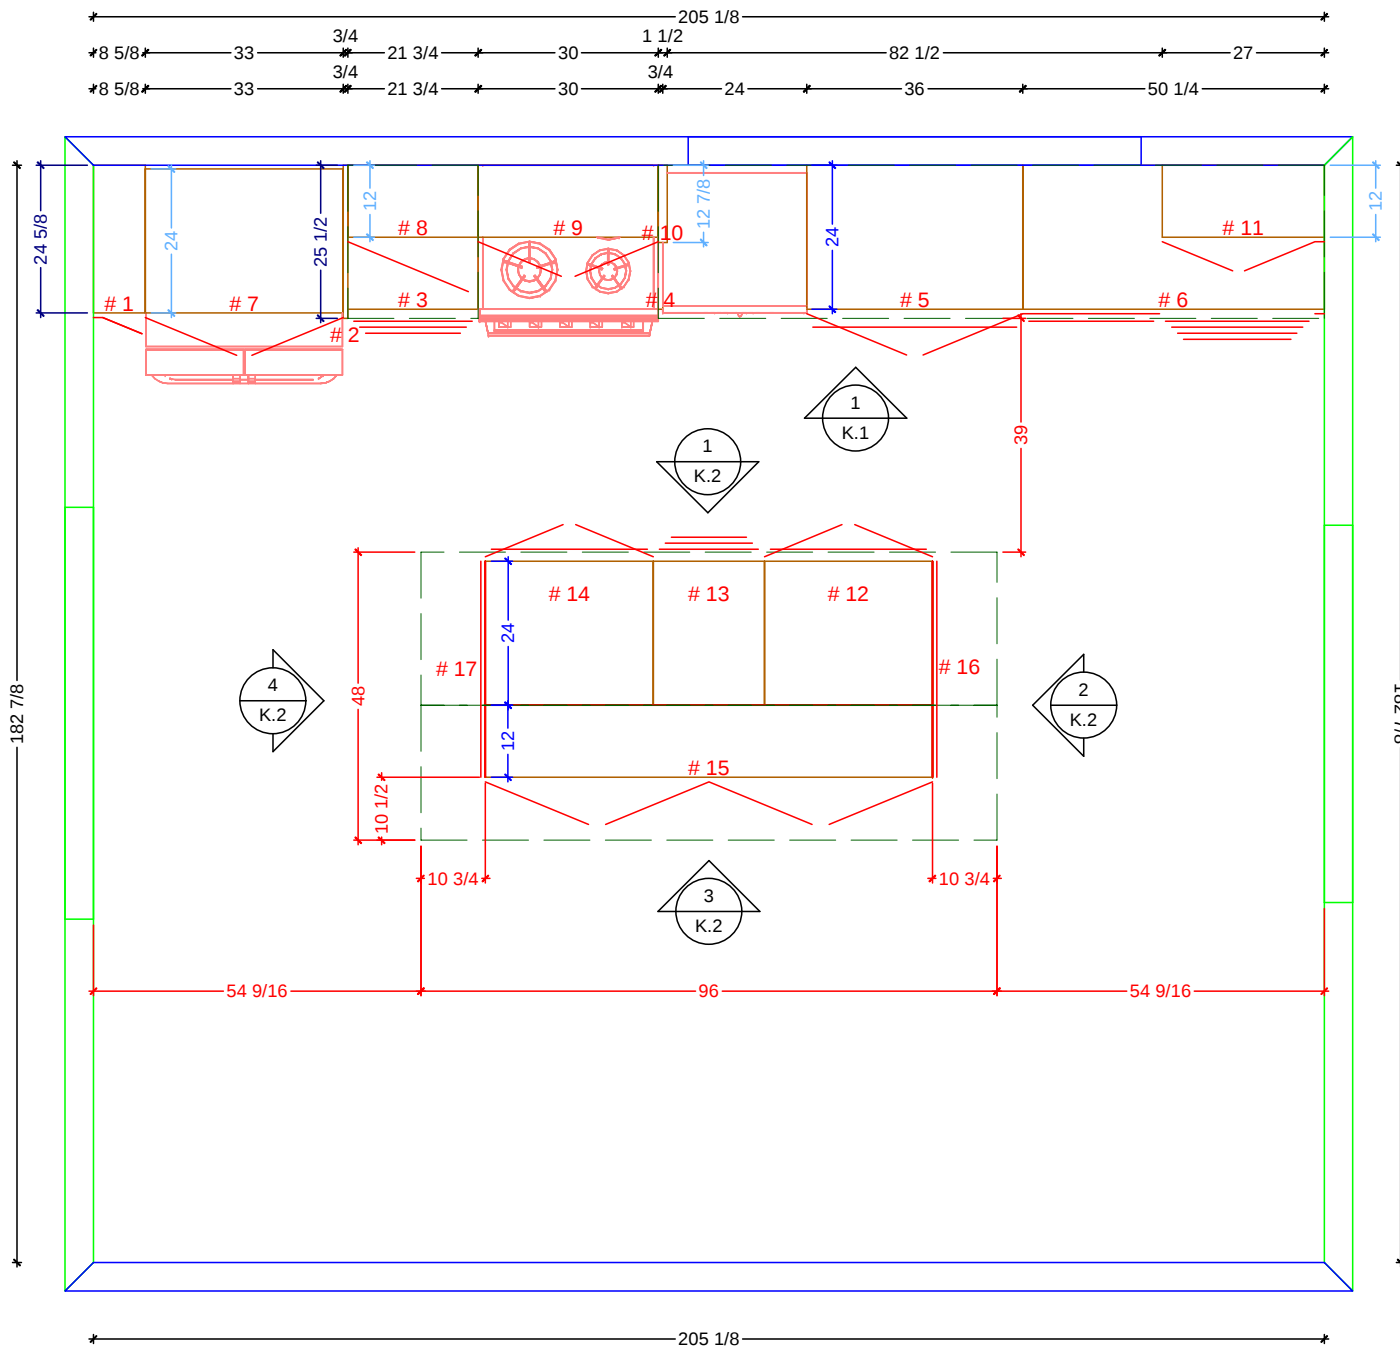

Cust: Yuhasz	PO# KITCHEN	Scale: As Noted		K.0
Approved _____	Job: FL-S_PreFIN/Alder:perSample_IntEB:PreFIN	Size: A	Dr By: Brian	

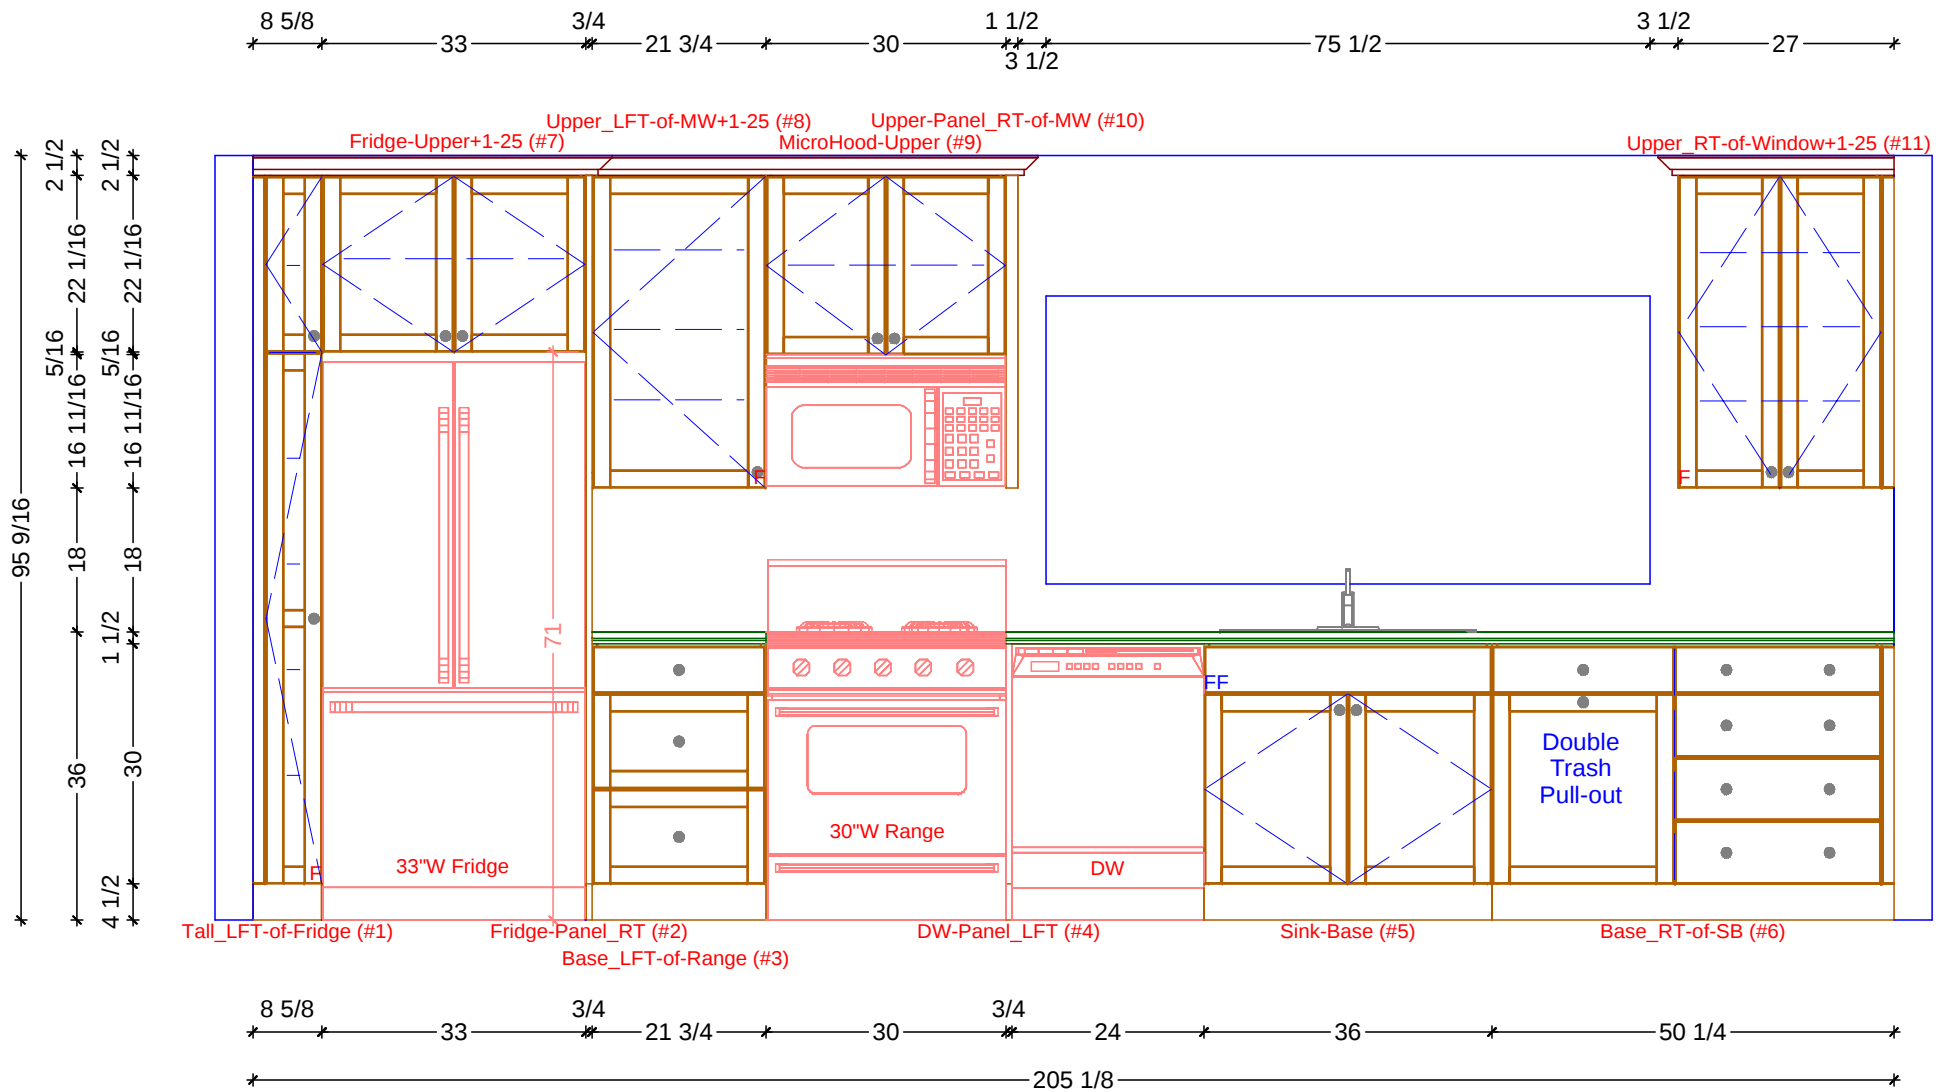

1

KITCHEN ELEVATION - SINK WALL

SCALE: 1/2" = 1' 0"

Classic Bath Designs, Inc.
 11544 Sheldon St., Sun Valley, CA 91352
 818.767.1144 fax: 818.767.1278



Cust: Yuhasz

PO# KITCHEN

Scale: As Noted

Approved _____

Job: FL-S_PreFIN/Alder:perSample_IntEB:PreFIN


Size: A

Dr By: Brian

08/25/2018

K.1


36
36
4 1/2
1 1/2
30

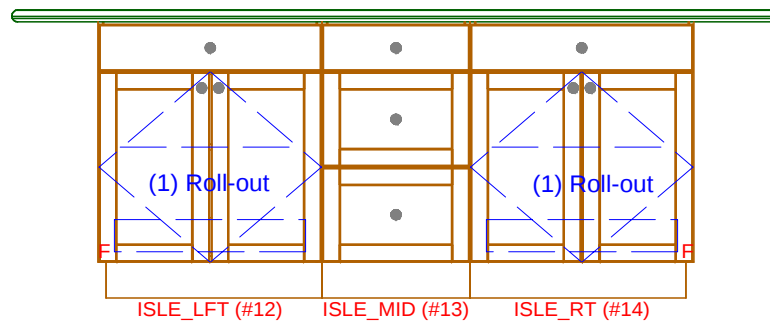

28 18 1/2 28
74 1/2

1 ISLAND ELEVATION - FRONT
SCALE: 1/2" = 1' 0"


36
36
4 1/2
1 1/2
30

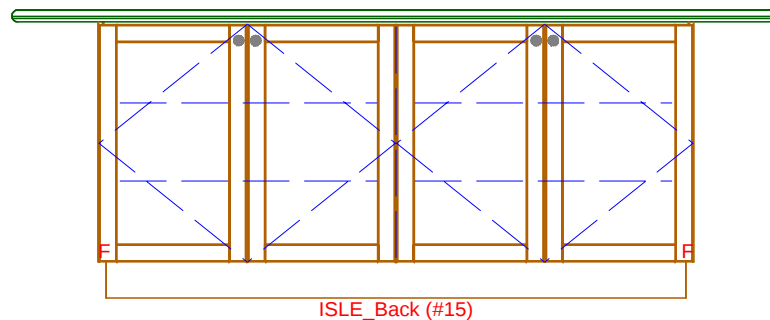

74 1/2
74 1/2

3 ISLAND ELEVATION - BACK
SCALE: 1/2" = 1' 0"

36
4 1/2
1 1/2
30

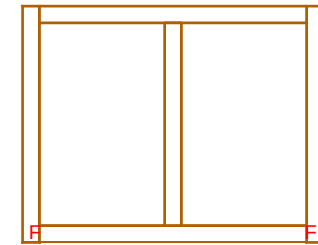


ISLE_PlantOn (#16)

36

2 KITCHEN ELEVATION - END
SCALE: 1/2" = 1' 0"

36
4 1/2
1 1/2
30

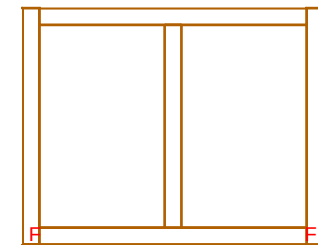

ISLE_PlantOn (#17)

36

4 KITCHEN ELEVATION - END
SCALE: 1/2" = 1' 0"

Cust: Yuhasz

PO# KITCHEN

Scale: As Noted

Approved

Job: FL-S_PreFIN/Alder:perSample_IntEB:PreFIN

Size: A

Dr By: Brian

08/25/2018

Classic Bath Designs, Inc.
11544 Sheldon St., Sun Valley, CA 91352
818.767.1144 fax: 818.767.1278



K.2



Classic Bath Designs, Inc.
 11544 Sheldon St., Sun Valley, CA 91352
 818.767.1144 fax: 818.767.1278



Cust: Yuhasz		PO# KITCHEN	Scale: As Noted				Rndr
Approved_____		Job: FL-S_PreFIN/Alder:perSample_IntEB:PreFIN		Size: A	Dr By: Brian	08/25/2018	



Classic Bath Designs, Inc.
 11544 Sheldon St., Sun Valley, CA 91352
 818.767.1144 fax: 818.767.1278



Cust: Yuhasz	PO# KITCHEN	Scale: As Noted		Rndr
Approved _____	Job: FL-S_PreFIN/Alder:perSample_IntEB:PreFIN	Size: A	Dr By: Brian	



Classic Bath Designs, Inc.
 11544 Sheldon St., Sun Valley, CA 91352
 818.767.1144 fax: 818.767.1278



Cust: Yuhasz	PO# KITCHEN	Scale: As Noted		Rndr
Approved _____	Job: FL-S_PreFIN/Alder:perSample_IntEB:PreFIN	Size: A	Dr By: Brian	