


# Legend

- Wall Veneer
- Framing
- Base Cabinetry
- Upper Cabinetry
- Full-height Cabinetry
- Doors/DWR Fronts
- Counters
- Casings & Mouldings
- Electrical
- Plumbing - Waste
- Plumbing - Supply
- Plumbing - Gas

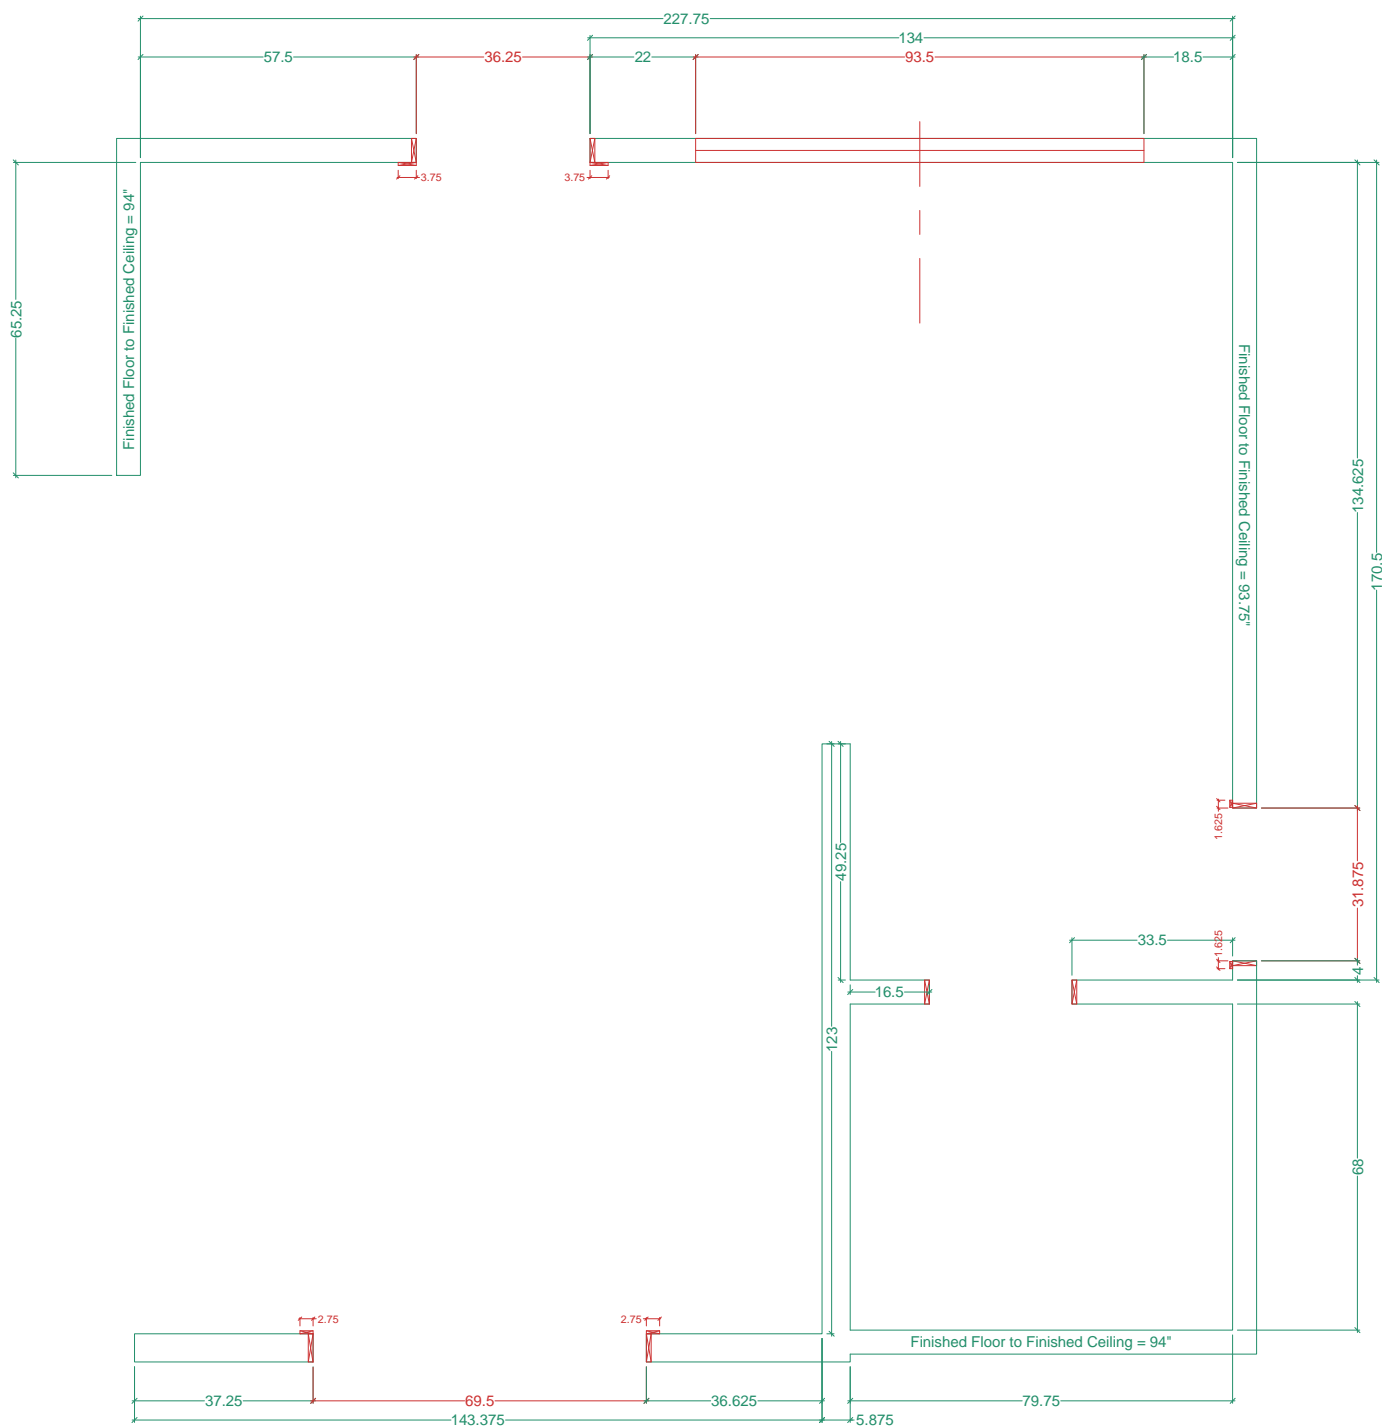

PLAN View -- the WALLs

Name: Stein-Kalua

Scale: 1:40

Dr. by: Brian

Project: KITCHEN and LAUNDRY Cabinetry

PREV:

Date: 03.24.2021

Size: 'A' 8.5" x 11"